


DEA Subcontractor

Hannover Messe 2022, Industrial Supply
DSU-HAN-22-05

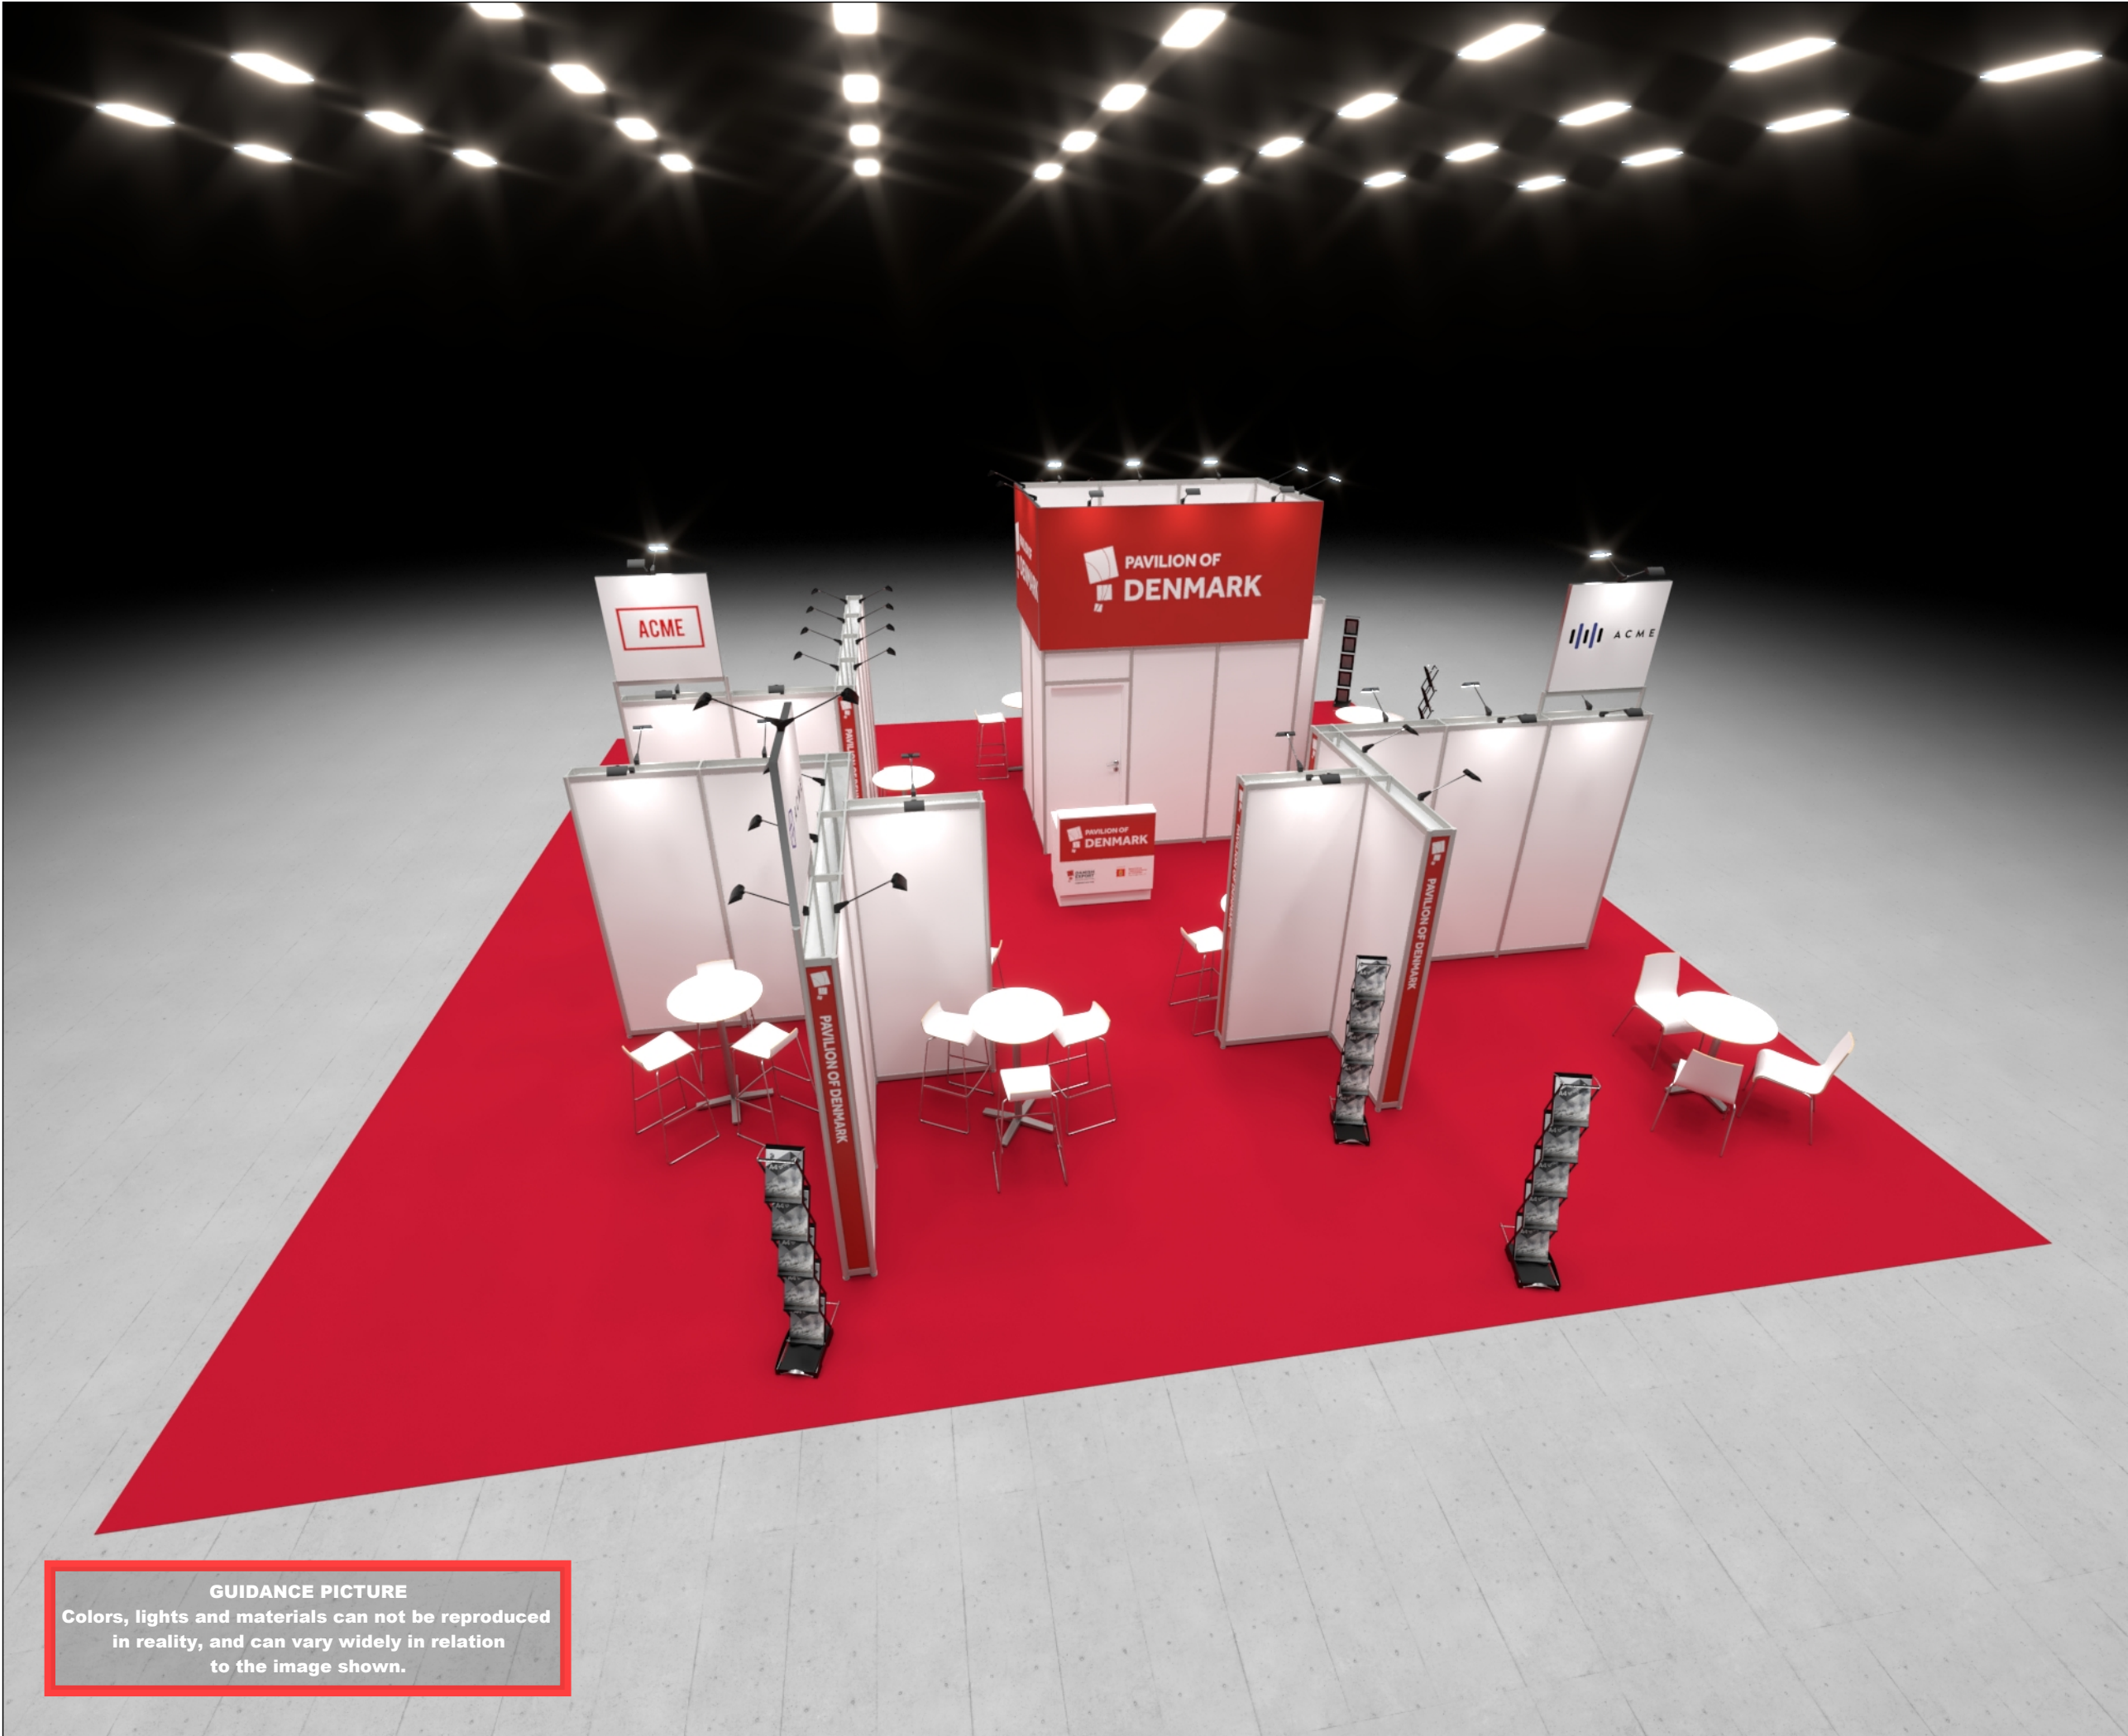

✓ RÅDGIVNING ✓ DESIGN ✓ HÅNDVÆRK ✓ TEKNOLOGI





Standesign A/S
Alsvej 2F
5800 Nyborg
Denmark
Phone: +45 4484 6699

Project no.:
Drawing no.:
Drawing title:
Designed by:
Hall:
Booth:

DSU-HAN-22-05
3D-001
Bird View 1
SFT
4
A34

Creation date:
Revision date:
Revision no.:

27-04-2022
27-04-2022
A

Client: DEA Subcontractor



**DANISH
EXPORT**
ASSOCIATION
SUBCONTRACTOR

Exhibition: Hannover Messe 2022,
Industrial Supply
Hannover Messe




Comments:

-

GUIDANCE PICTURE

Colors, lights and materials can not be reproduced
in reality, and can vary widely in relation
to the image shown.

The drawing is indicative and without responsibility. The
drawing is NOT to scale.
The stand-builder will have the final call in all decisions
regarding stability and security.
Some products are only shown to indicate locations, but
not the actual product as this product may be changed.
All design is subject to copyright by
Standesign A/S

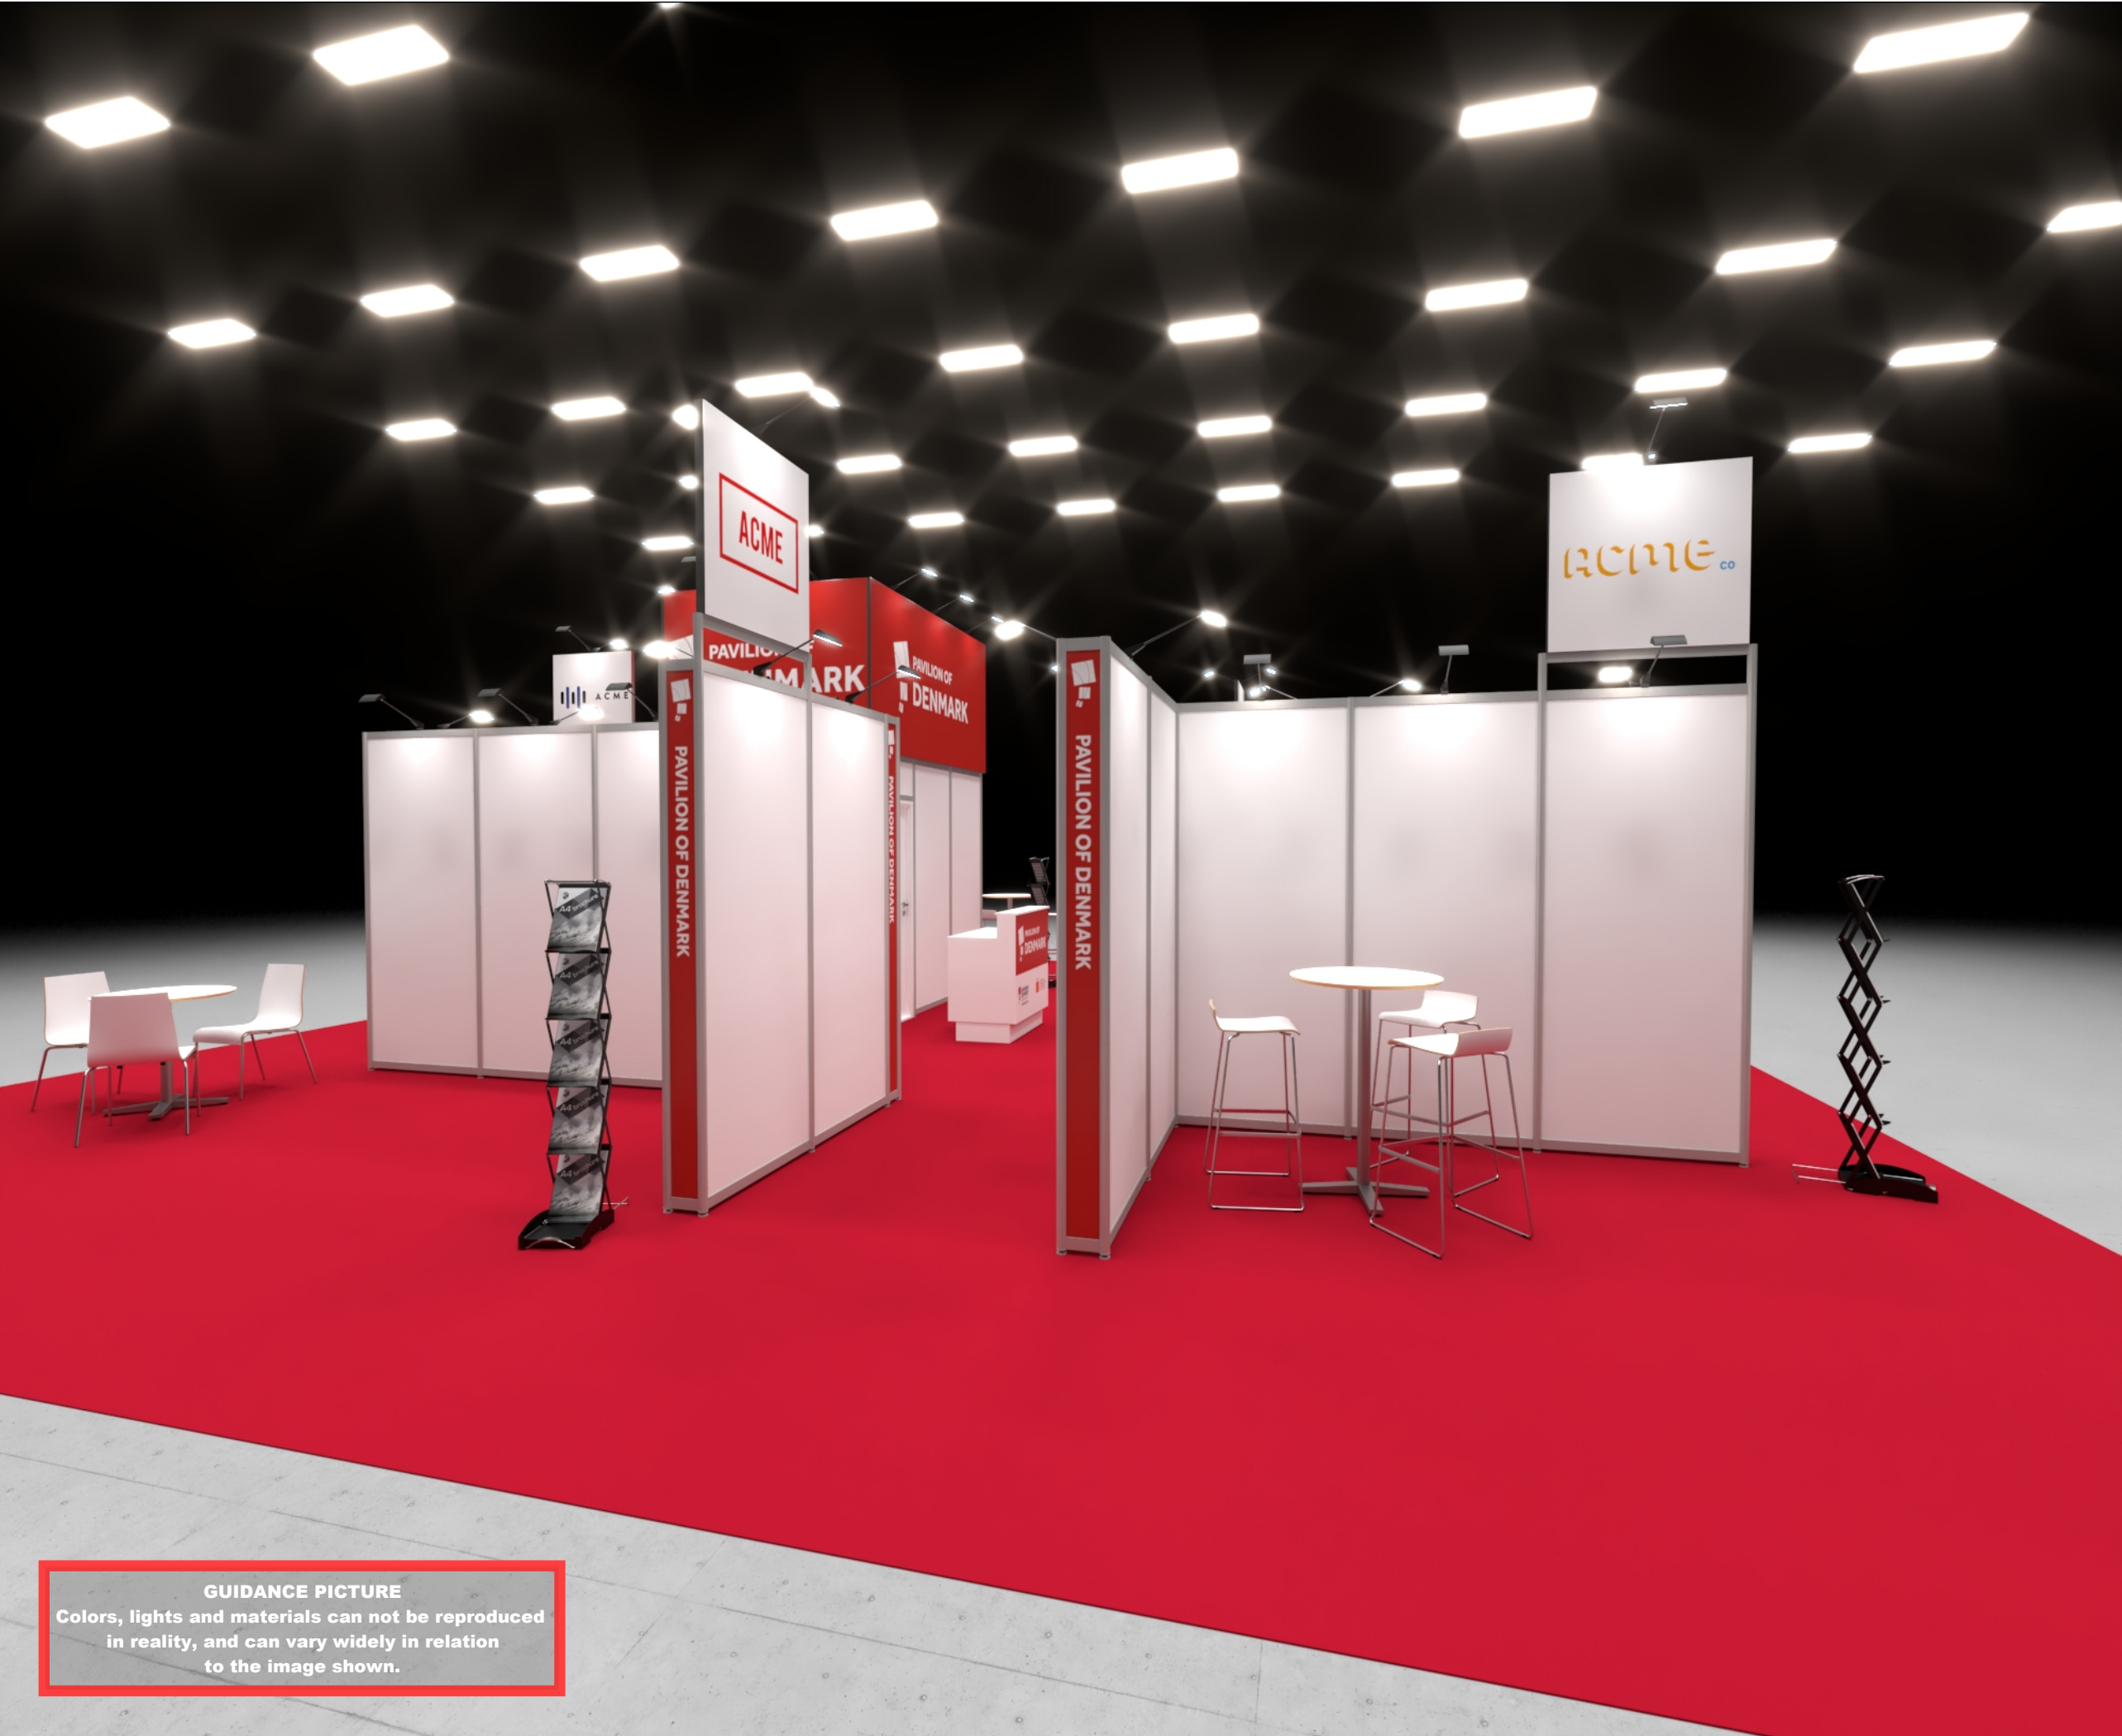



Standesign A/S
Alsvej 2F
5800 Nyborg
Denmark
Phone: +45 4484 6699

Project no.:
Drawing no.:
Drawing title:
Designed by:
Hall:
Booth:

DSU-HAN-22-05
3D-002
Street View 1
SFT
4
A34

Creation date:
Revision date:
Revision no.:

27-04-2022
27-04-2022
A

Client: DEA Subcontractor



**DANISH
EXPORT**
ASSOCIATION
SUBCONTRACTOR

Exhibition: Hannover Messe 2022,
Industrial Supply
Hannover Messe



Comments:

The drawing is indicative and without responsibility. The drawing is NOT to scale. The stand-builder will have the final call in all decisions regarding stability and security. Some products are only shown to indicate locations, but not the actual product as this product may be changed. All design is subject to copyright by Standesign A/S





Standesign A/S
Alsvej 2F
5800 Nyborg
Denmark
Phone: +45 4484 6699

Project no.:
Drawing no.:
Drawing title:
Designed by:
Hall:
Booth:

DSU-HAN-22-05
3D-003
Street View 2
SFT
4
A34

Creation date:
Revision date:
Revision no.:

27-04-2022
27-04-2022
A

Client: DEA Subcontractor



**DANISH
EXPORT
ASSOCIATION**
SUBCONTRACTOR

Exhibition: Hannover Messe 2022,
Industrial Supply
Hannover Messe



Comments:

GUIDANCE PICTURE

Colors, lights and materials can not be reproduced
in reality, and can vary widely in relation
to the image shown.

The drawing is indicative and without responsibility. The
drawing is NOT to scale.
The stand-builder will have the final call in all decisions
regarding stability and security.
Some products are only shown to indicate locations, but
not the actual product as this product may be changed.
All design is subject to copyright by
Standesign A/S





Standesign A/S
Alsvej 2F
5800 Nyborg
Denmark
Phone: +45 4484 6699

Project no.:
Drawing no.:
Drawing title:
Designed by:
Hall:
Booth:

DSU-HAN-22-05
3D-004
Street View 3
SFT
4
A34

Creation date:
Revision date:
Revision no.:

27-04-2022
27-04-2022
A

Client: DEA Subcontractor



**DANISH
EXPORT**
ASSOCIATION
SUBCONTRACTOR

Exhibition: Hannover Messe 2022,
Industrial Supply
Hannover Messe



Comments:

The drawing is indicative and without responsibility. The drawing is NOT to scale.
The stand-builder will have the final call in all decisions regarding stability and security.
Some products are only shown to indicate locations, but not the actual product as this product may be changed.
All design is subject to copyright by Standesign A/S

GUIDANCE PICTURE
Colors, lights and materials can not be reproduced in reality, and can vary widely in relation to the image shown.





Standesign A/S
Alsvej 2F
5800 Nyborg
Denmark
Phone: +45 4484 6699

Project no.:
Drawing no.:
Drawing title:
Designed by:
Hall:
Booth:

DSU-HAN-22-05
3D-005
Street View 4
SFT
4
A34

Creation date:
Revision date:
Revision no.:

27-04-2022
27-04-2022
A

Client: DEA Subcontractor



**DANISH
EXPORT**
ASSOCIATION
SUBCONTRACTOR


Exhibition: Hannover Messe 2022,
Industrial Supply
Hannover Messe



Comments:

The drawing is indicative and without responsibility. The drawing is NOT to scale.
The stand-builder will have the final call in all decisions regarding stability and security.
Some products are only shown to indicate locations, but not the actual product as this product may be changed.
All design is subject to copyright by
Standesign A/S

GUIDANCE PICTURE
Colors, lights and materials can not be reproduced
in reality, and can vary widely in relation
to the image shown.

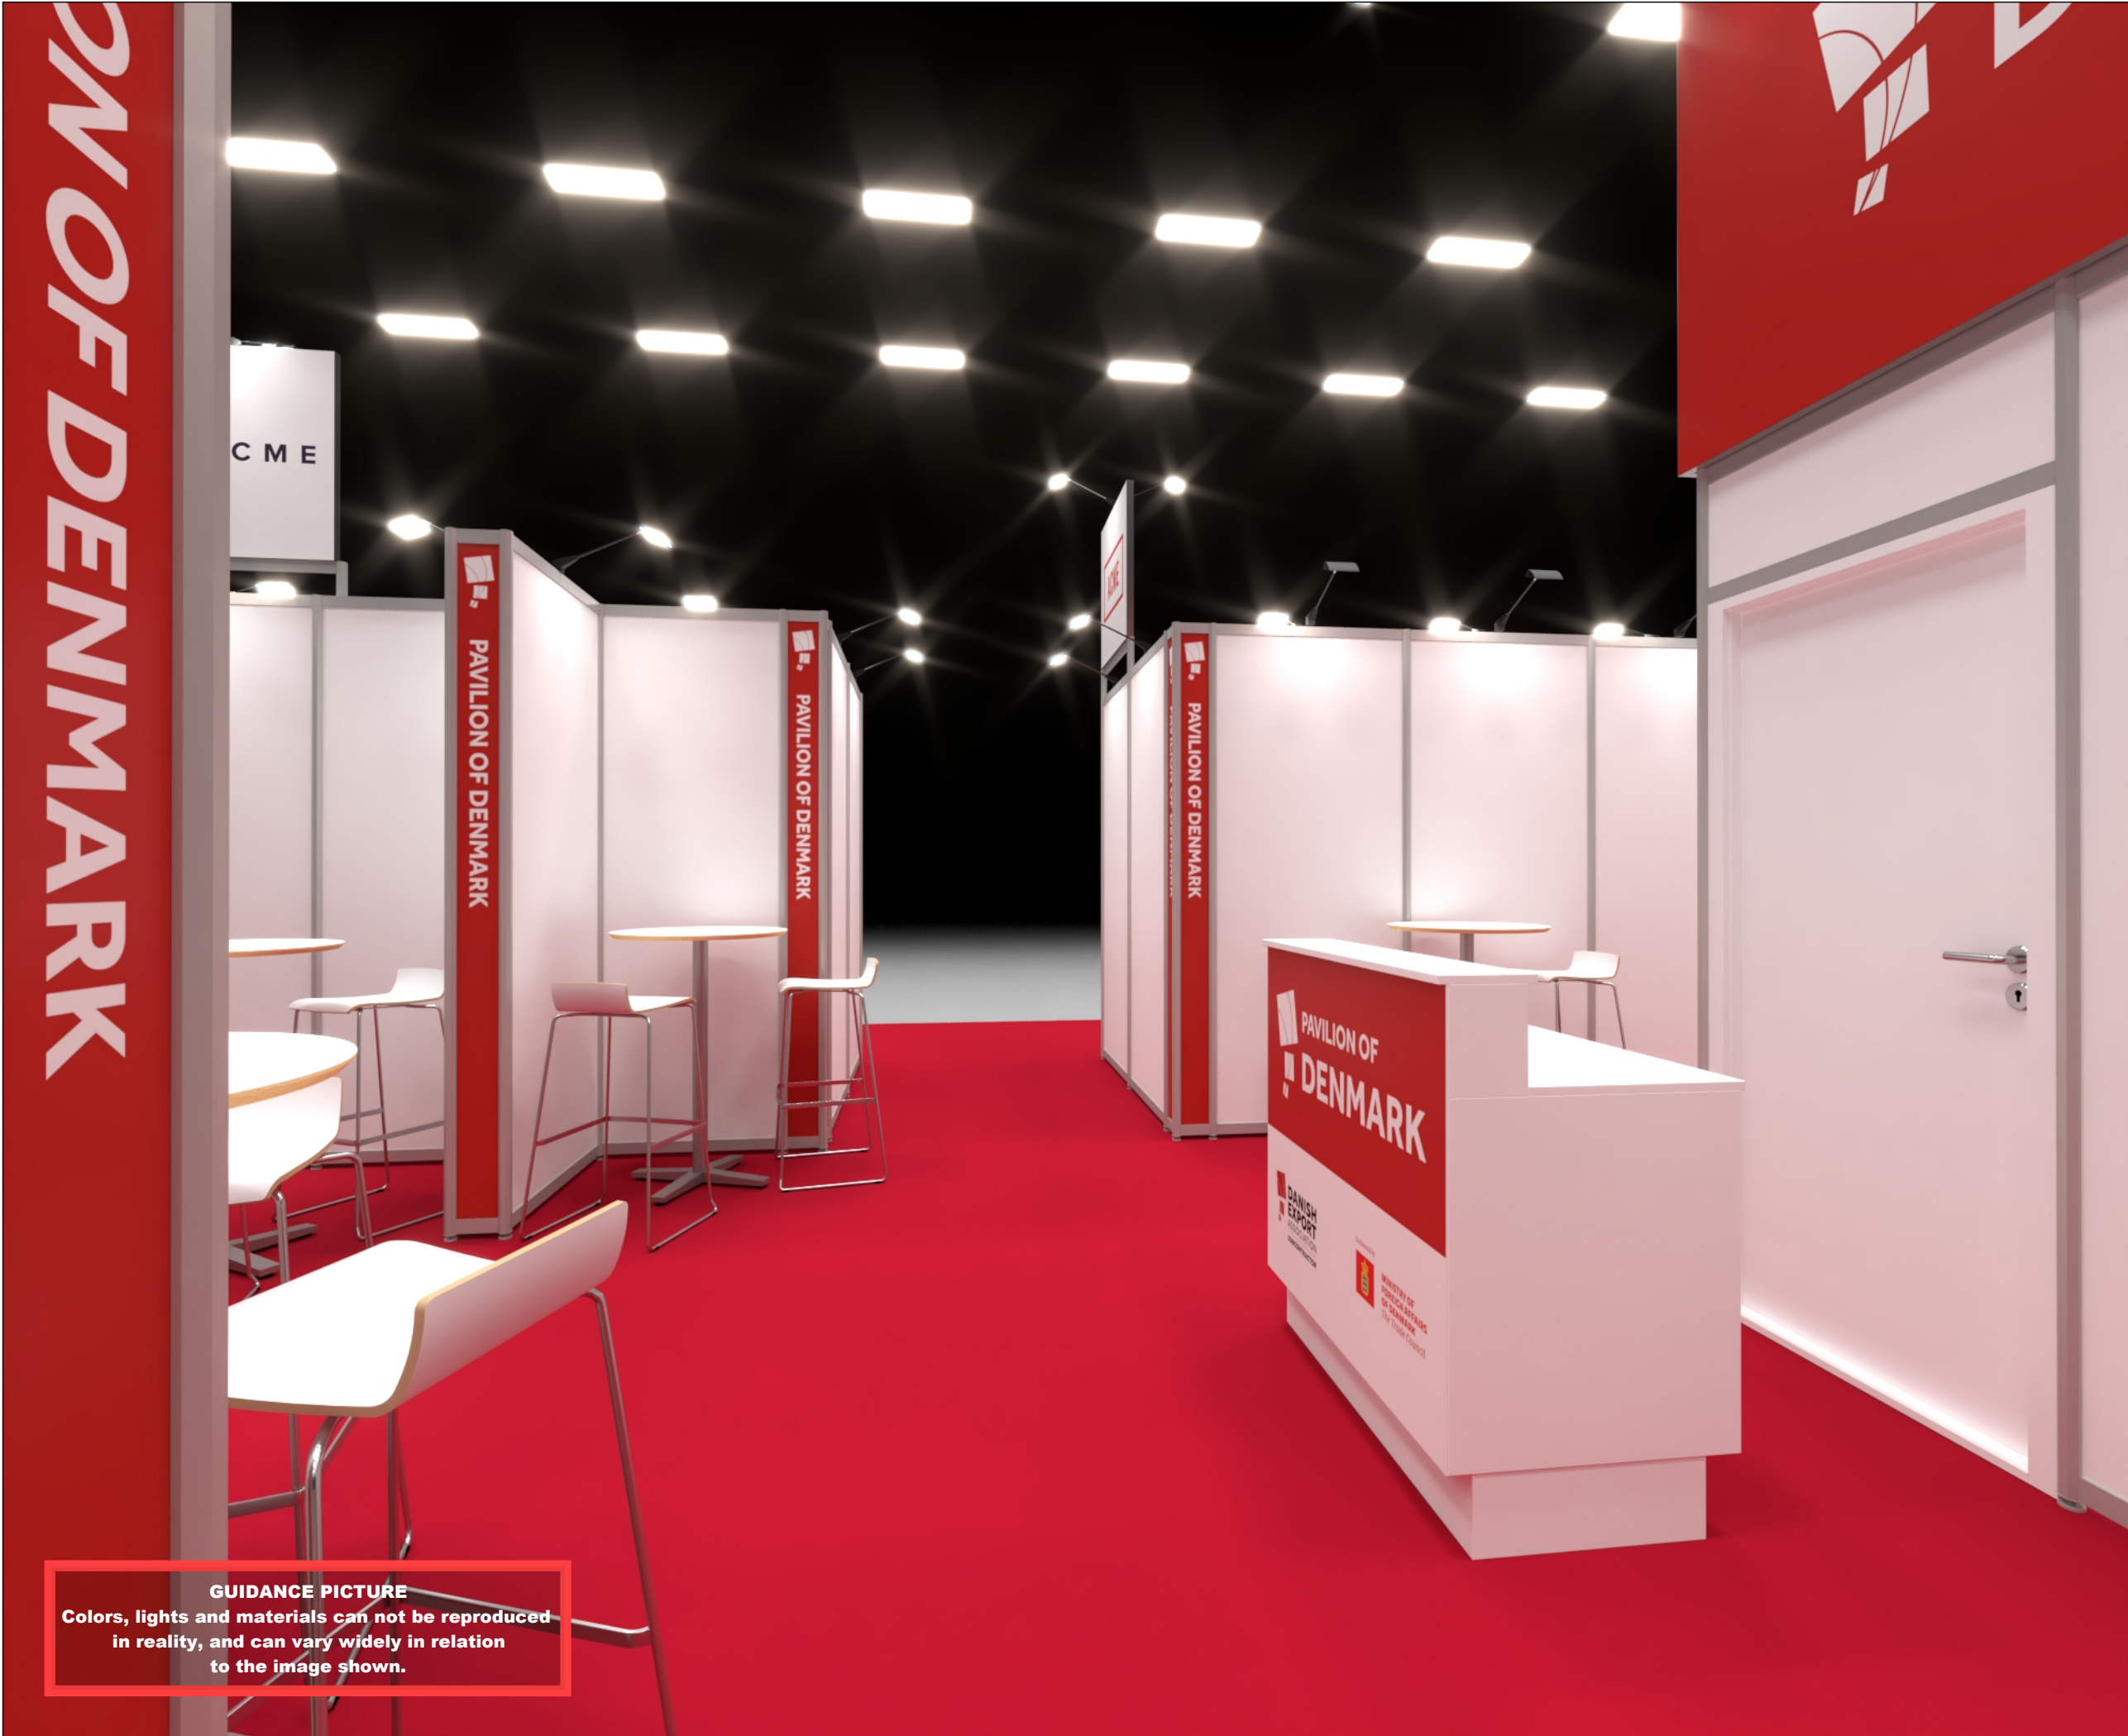

<div><div><div>Standesign A/S Alsvej 2F 5800 Nyborg Denmark Phone: +45 4484 6699</div></div></div>	
Project no.:	DSU-HAN-22-05
Drawing no.:	3D-006
Drawing title:	Lounge View
Designed by:	SFT
Hall:	4
Booth:	A34
Creation date:	27-04-2022
Revision date:	27-04-2022
Revision no.:	A
Client: DEA Subcontractor	
<div><div><div><div>DANISH EXPORT ASSOCIATION</div><div>SUBCONTRACTOR</div></div></div></div>	
Exhibition: Hannover Messe 2022, Industrial Supply Hannover Messe	
<div><div></div></div>	
Comments:	
<div>The drawing is indicative and without responsibility. The drawing is NOT to scale. The stand-builder will have the final call in all decisions regarding stability and security. Some products are only shown to indicate locations, but not the actual product as this product may be changed. All design is subject to copyright by Standesign A/S</div>	

GUIDANCE PICTURE
Colors, lights and materials can not be reproduced in reality, and can vary widely in relation to the image shown.

Project no.:DSU-HAN-22-05

Drawing no.:FP-001

Drawing title:Floor Plan

Designed by:SFT

Hall:4

Booth:A34

Creation date:27-04-2022

Revision date:27-04-2022

Revision no.:A

Client: DEA Subcontractor




Exhibition: Hannover Messe 2022,
Industrial Supply
Hannover Messe




Comments:

The drawing is indicative and without responsibility. The drawing is NOT to scale.
The stand-builder will have the final call in all decisions regarding stability and security.
Some products are only shown to indicate locations, but not the actual product as this product may be changed.
All design is subject to copyright by Standesign A/S

MAIN AISLE

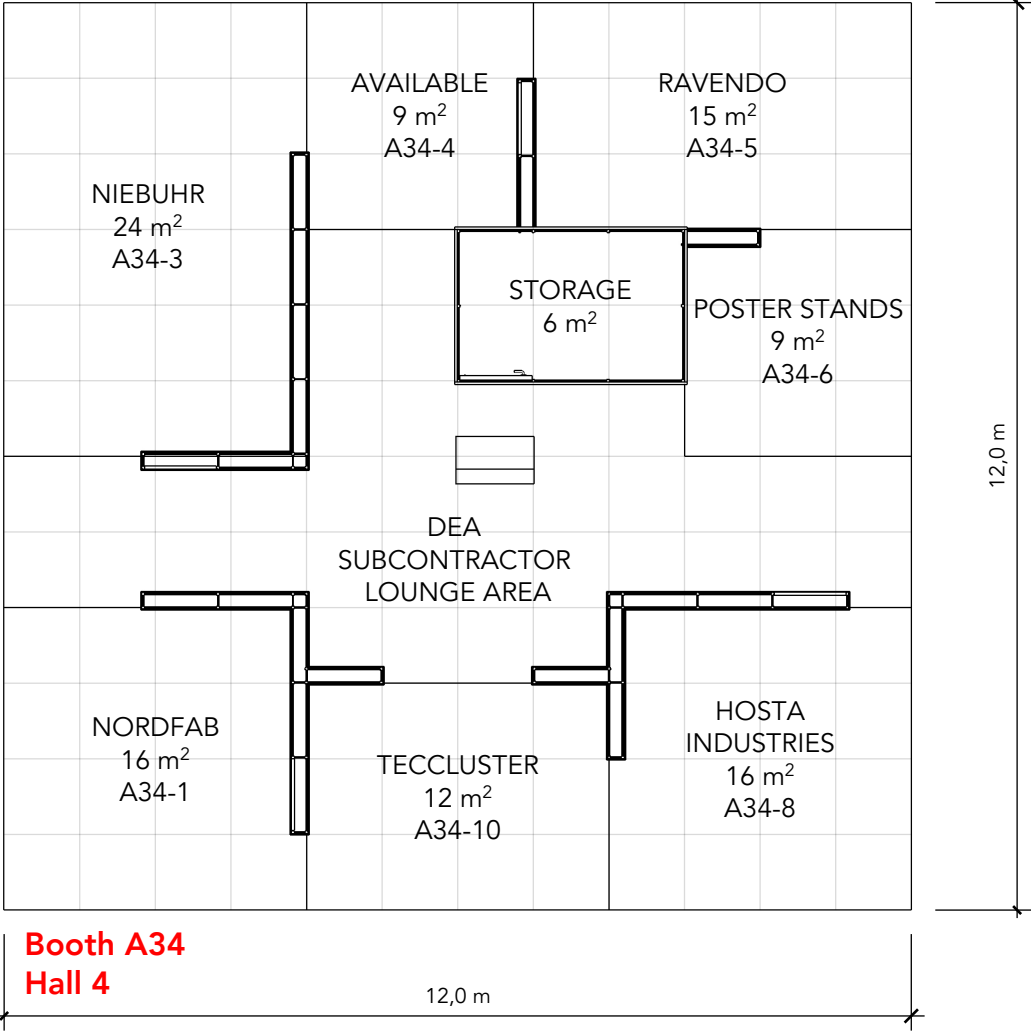

ELEVATION FRONT

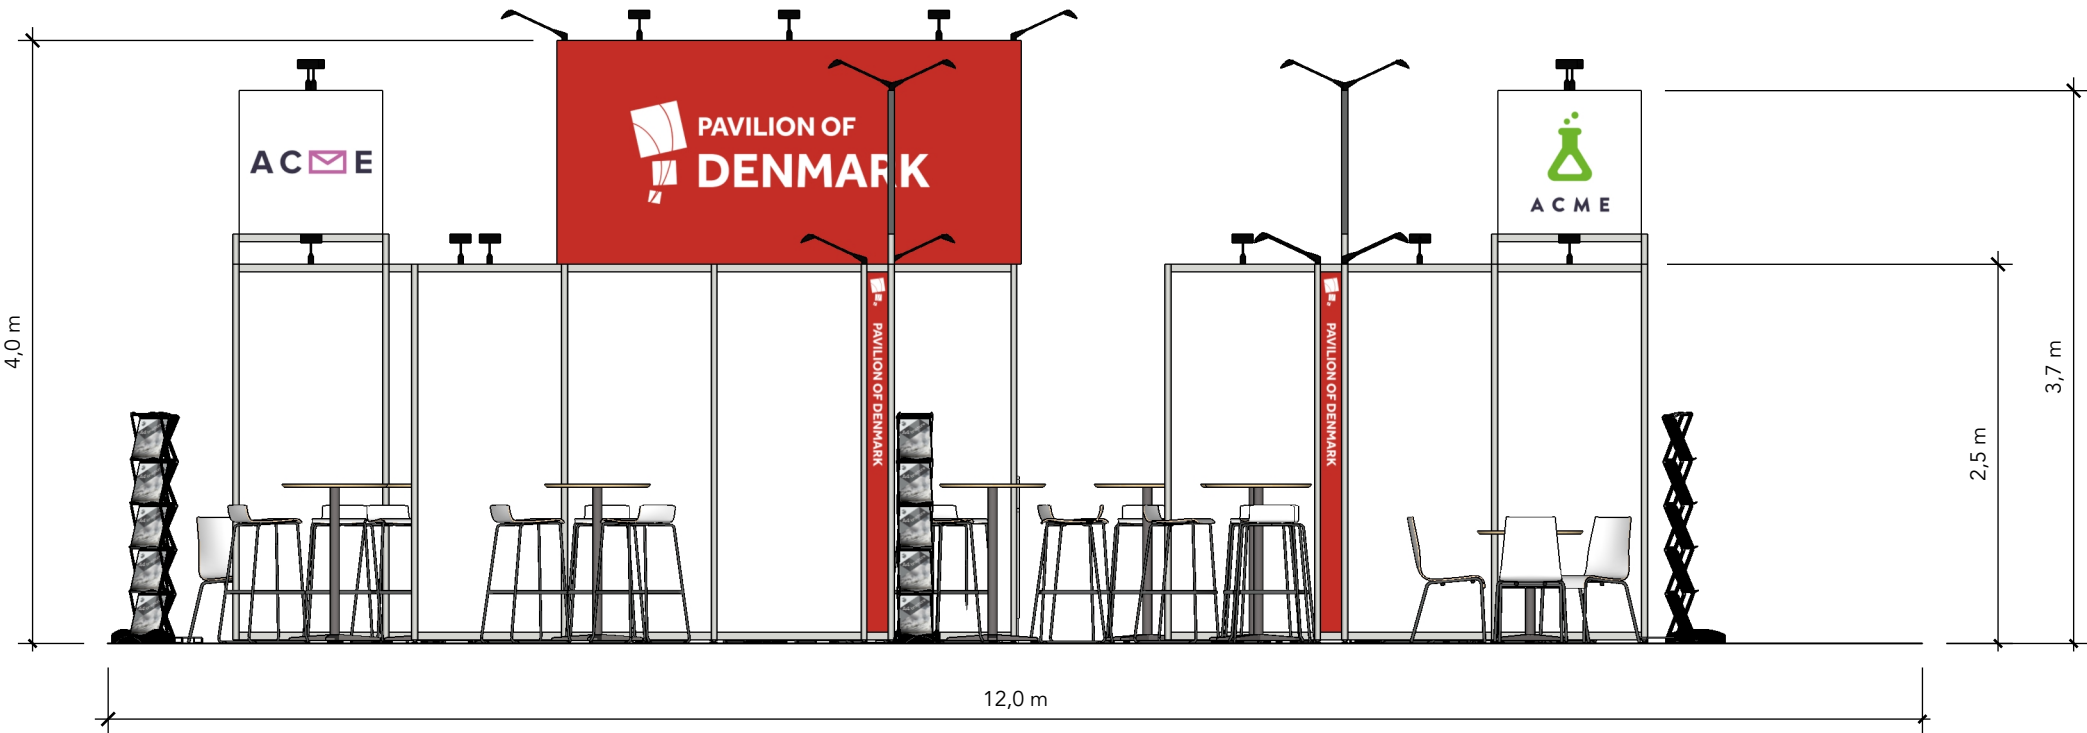

STANDESIGN Standesign A/S
Alsvej 2F
5800 Nyborg
Denmark
Phone: +45 4484 6699

Project no.: DSU-HAN-22-05
Drawing no.: EV-001
Drawing title: Elevations
Designed by: SFT
Hall: 4
Booth: A34

Creation date: 27-04-2022
Revision date: 27-04-2022
Revision no.: A

Client: DEA Subcontractor




Exhibition: Hannover Messe 2022,
Industrial Supply
Hannover Messe



Comments:

ELEVATION SIDE

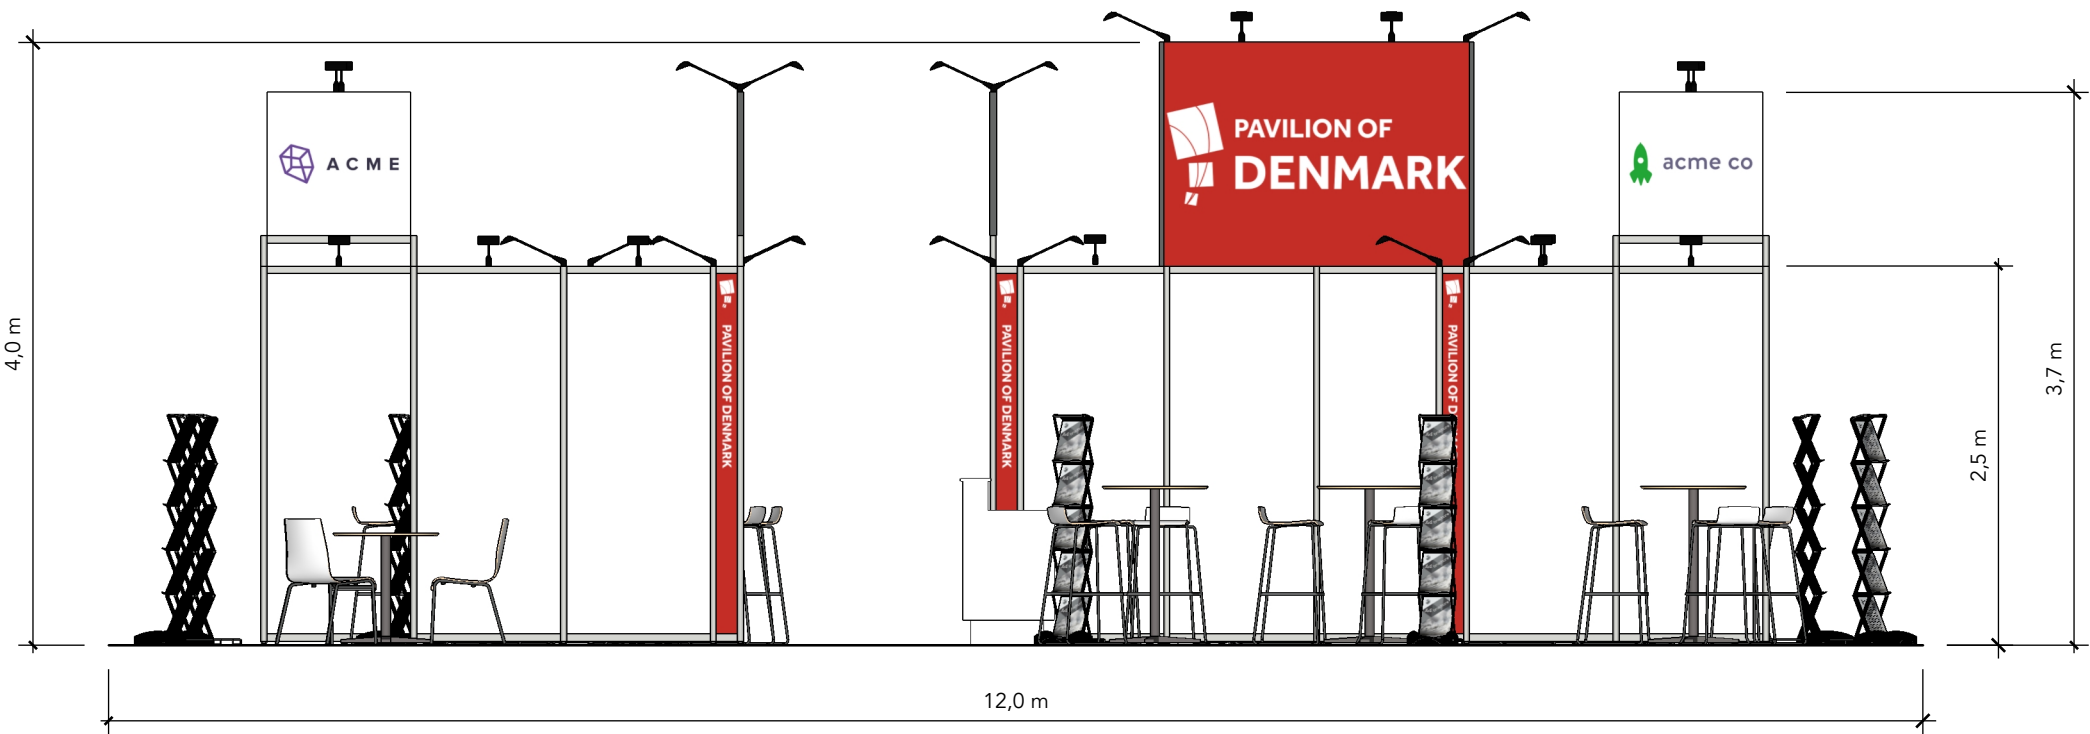

The drawing is indicative and without responsibility. The drawing is NOT to scale. The stand-builder will have the final call in all decisions regarding stability and security. Some products are only shown to indicate locations, but not the actual product as this product may be changed. All design is subject to copyright by Standesign A/S