


DEA - Water

IFAT 2022
DWT-IFA-22-05



✓ RÅDGIVNING ✓ DESIGN ✓ HÅNDVÆRK ✓ TEKNOLOGI

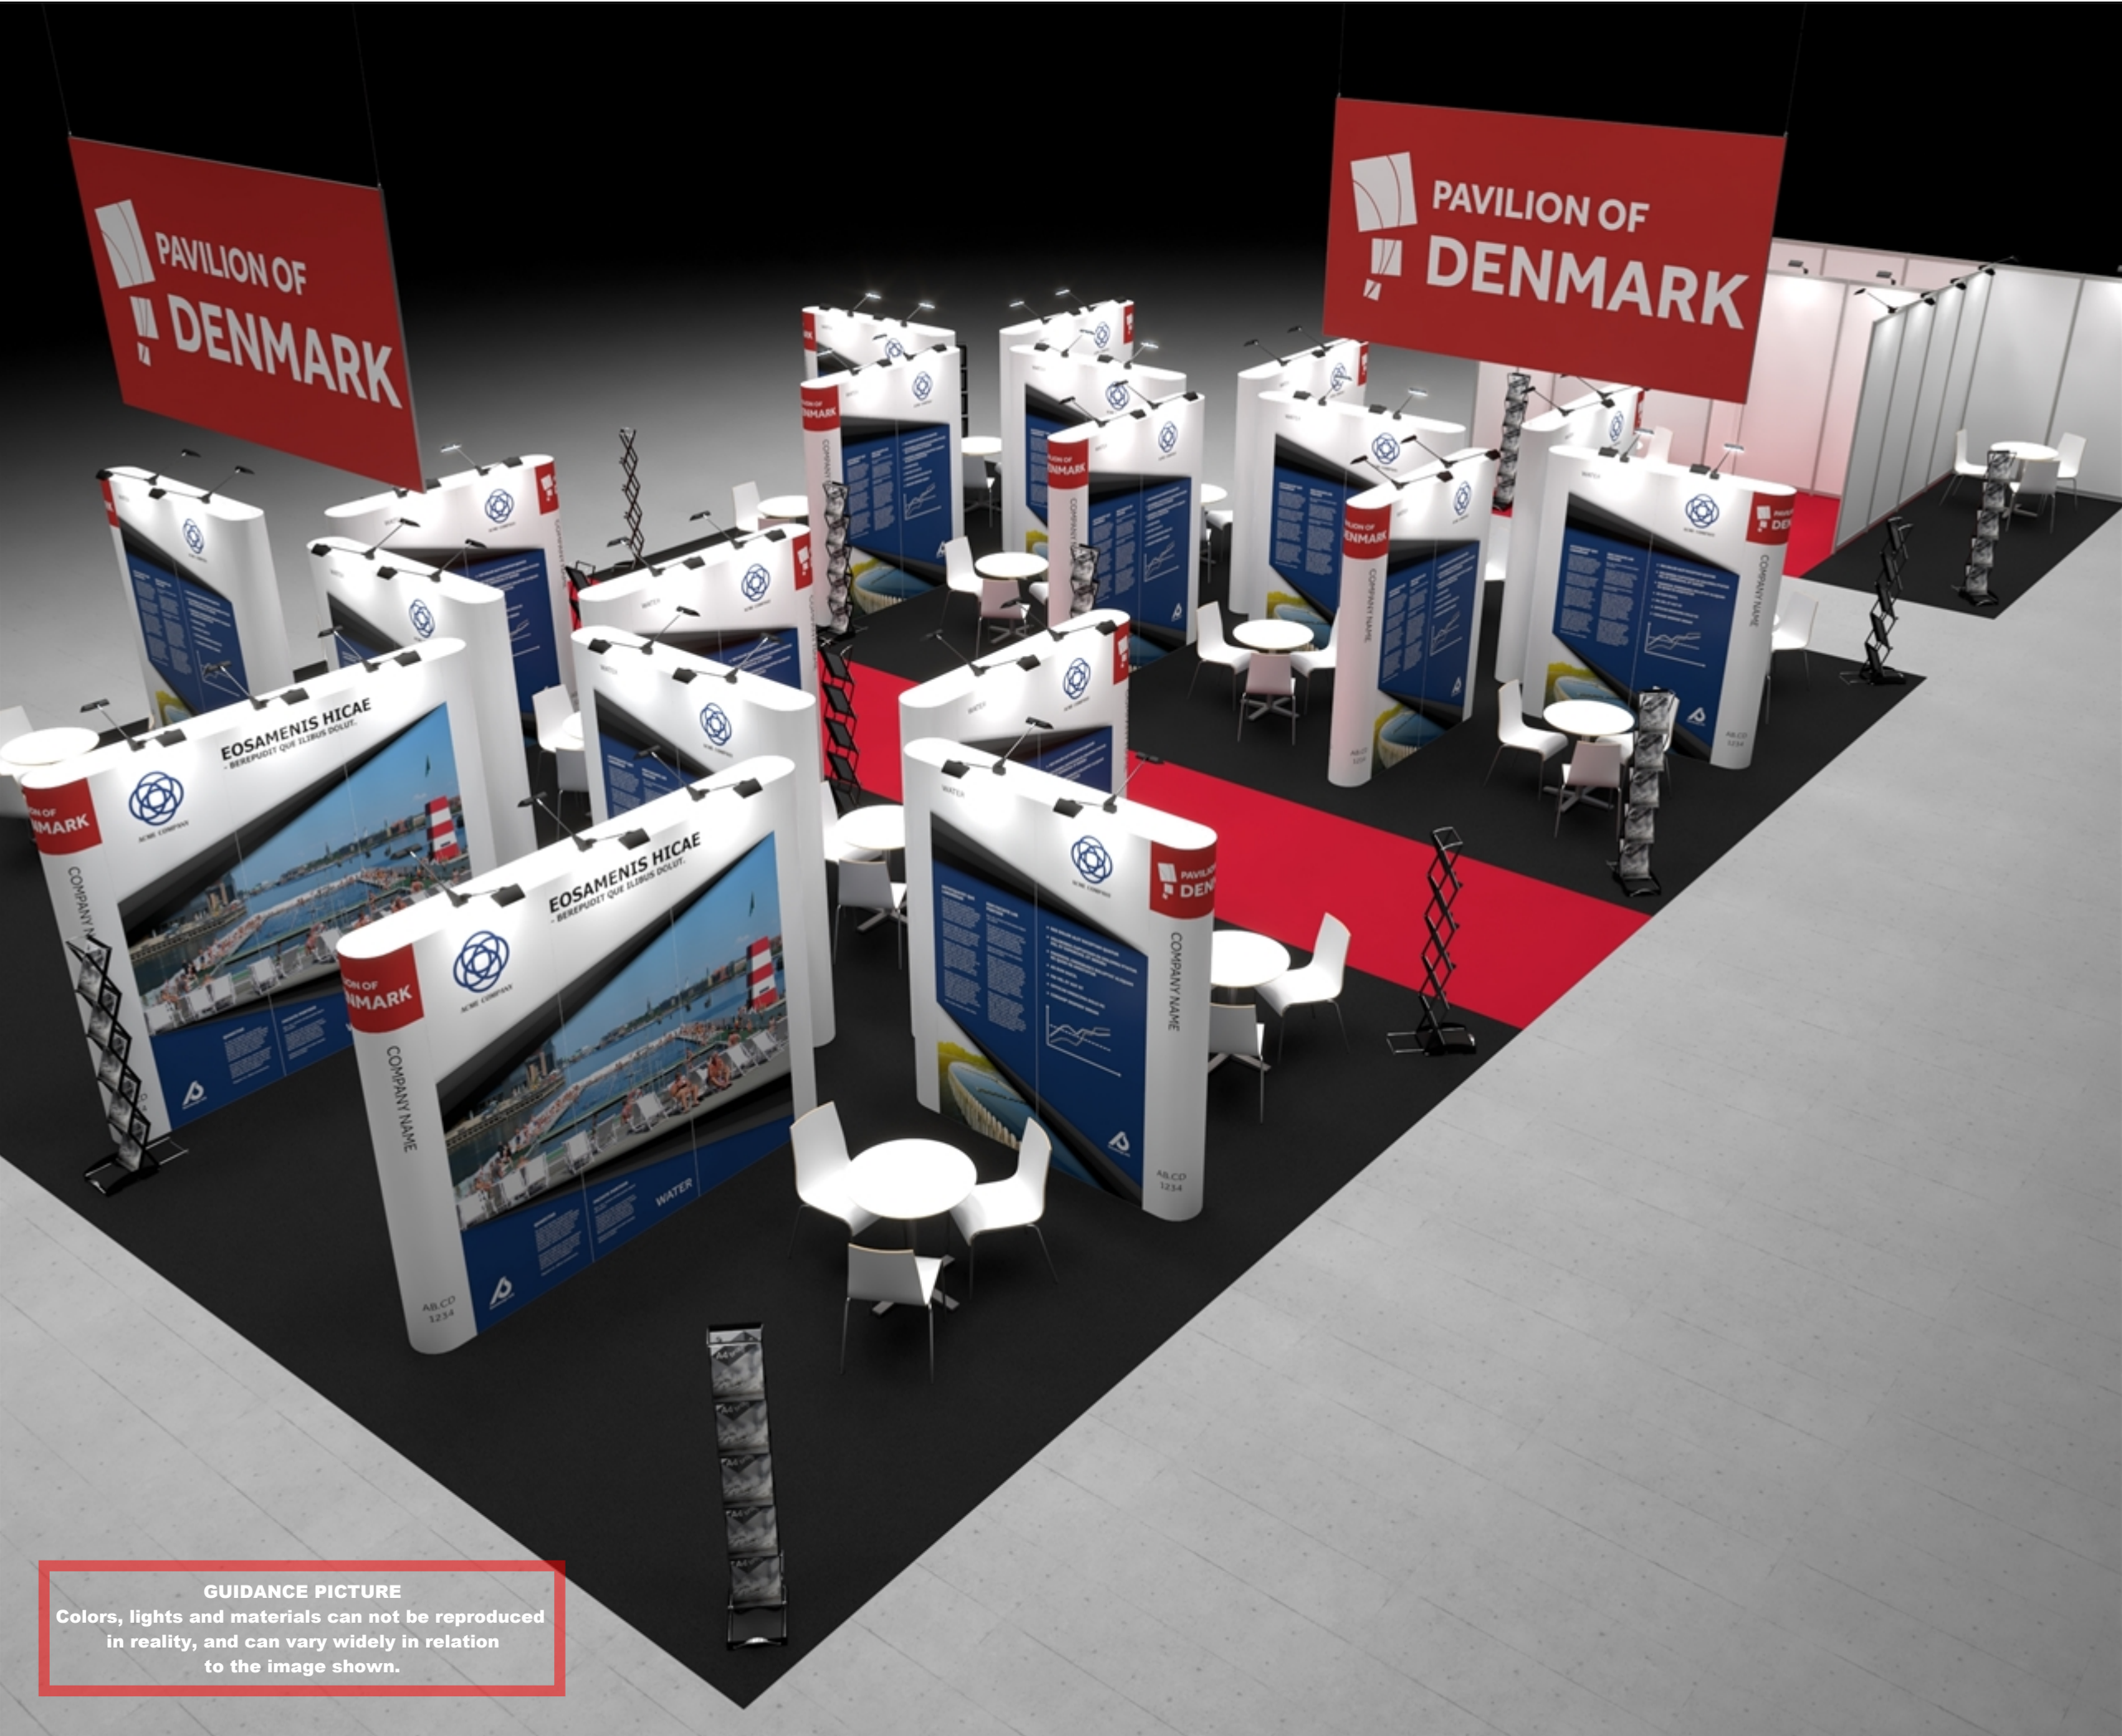


<div><div>Standesign A/S Alsvej 2F 5800 Nyborg Denmark Phone: +45 4484 6699</div></div>	
Project nr.:	DWT-IFA-22-05
Drawing nr.:	3D-001
Drawing name:	Bird View 1 - A3
Designed by:	THJ
Hall:	A3
Booth:	115/214
Date:	03-02-2022
Revision date:	30-03-2022
Revision nr.:	A
Client: DEA - Water	
<div><div>DANISH EXPORT ASSOCIATION WATER</div></div>	
Exhibition: IFAT 2022 Messe München	
<div><div>IFAT Munich</div></div>	
Comments:	-
<div>The drawing is indicative and without responsibility. The drawing is NOT to scale. The stand-builder will have the final call in all decisions regarding stability and security. Some products are only shown to indicate locations, but not the actual product as this product may be changed. All design is subject to copyright by Standesign A/S</div>	

GUIDANCE PICTURE
Colors, lights and materials can not be reproduced in reality, and can vary widely in relation to the image shown.



<div><div></div><div><div>Standesign A/S</div><div>Alsvej 2F</div><div>5800 Nyborg</div><div>Denmark</div><div>Phone: +45 4484 6699</div></div></div>	
Project nr.:	DWT-IFA-22-05
Drawing nr.:	3D-002
Drawing name:	Street View 1 - A3
Designed by:	THJ
Hall:	A3
Booth:	115/214
Date:	03-02-2022
Revision date:	30-03-2022
Revision nr.:	A
Client: DEA - Water	
<div><div></div></div>	
Exhibition: IFAT 2022 Messe München	
<div><div></div></div>	
Comments:	
The drawing is indicative and without responsibility. The drawing is NOT to scale. The stand-builder will have the final call in all decisions regarding stability and security. Some products are only shown to indicate locations, but not the actual product as this product may be changed. All design is subject to copyright by Standesign A/S	

GUIDANCE PICTURE
Colors, lights and materials can not be reproduced in reality, and can vary widely in relation to the image shown.

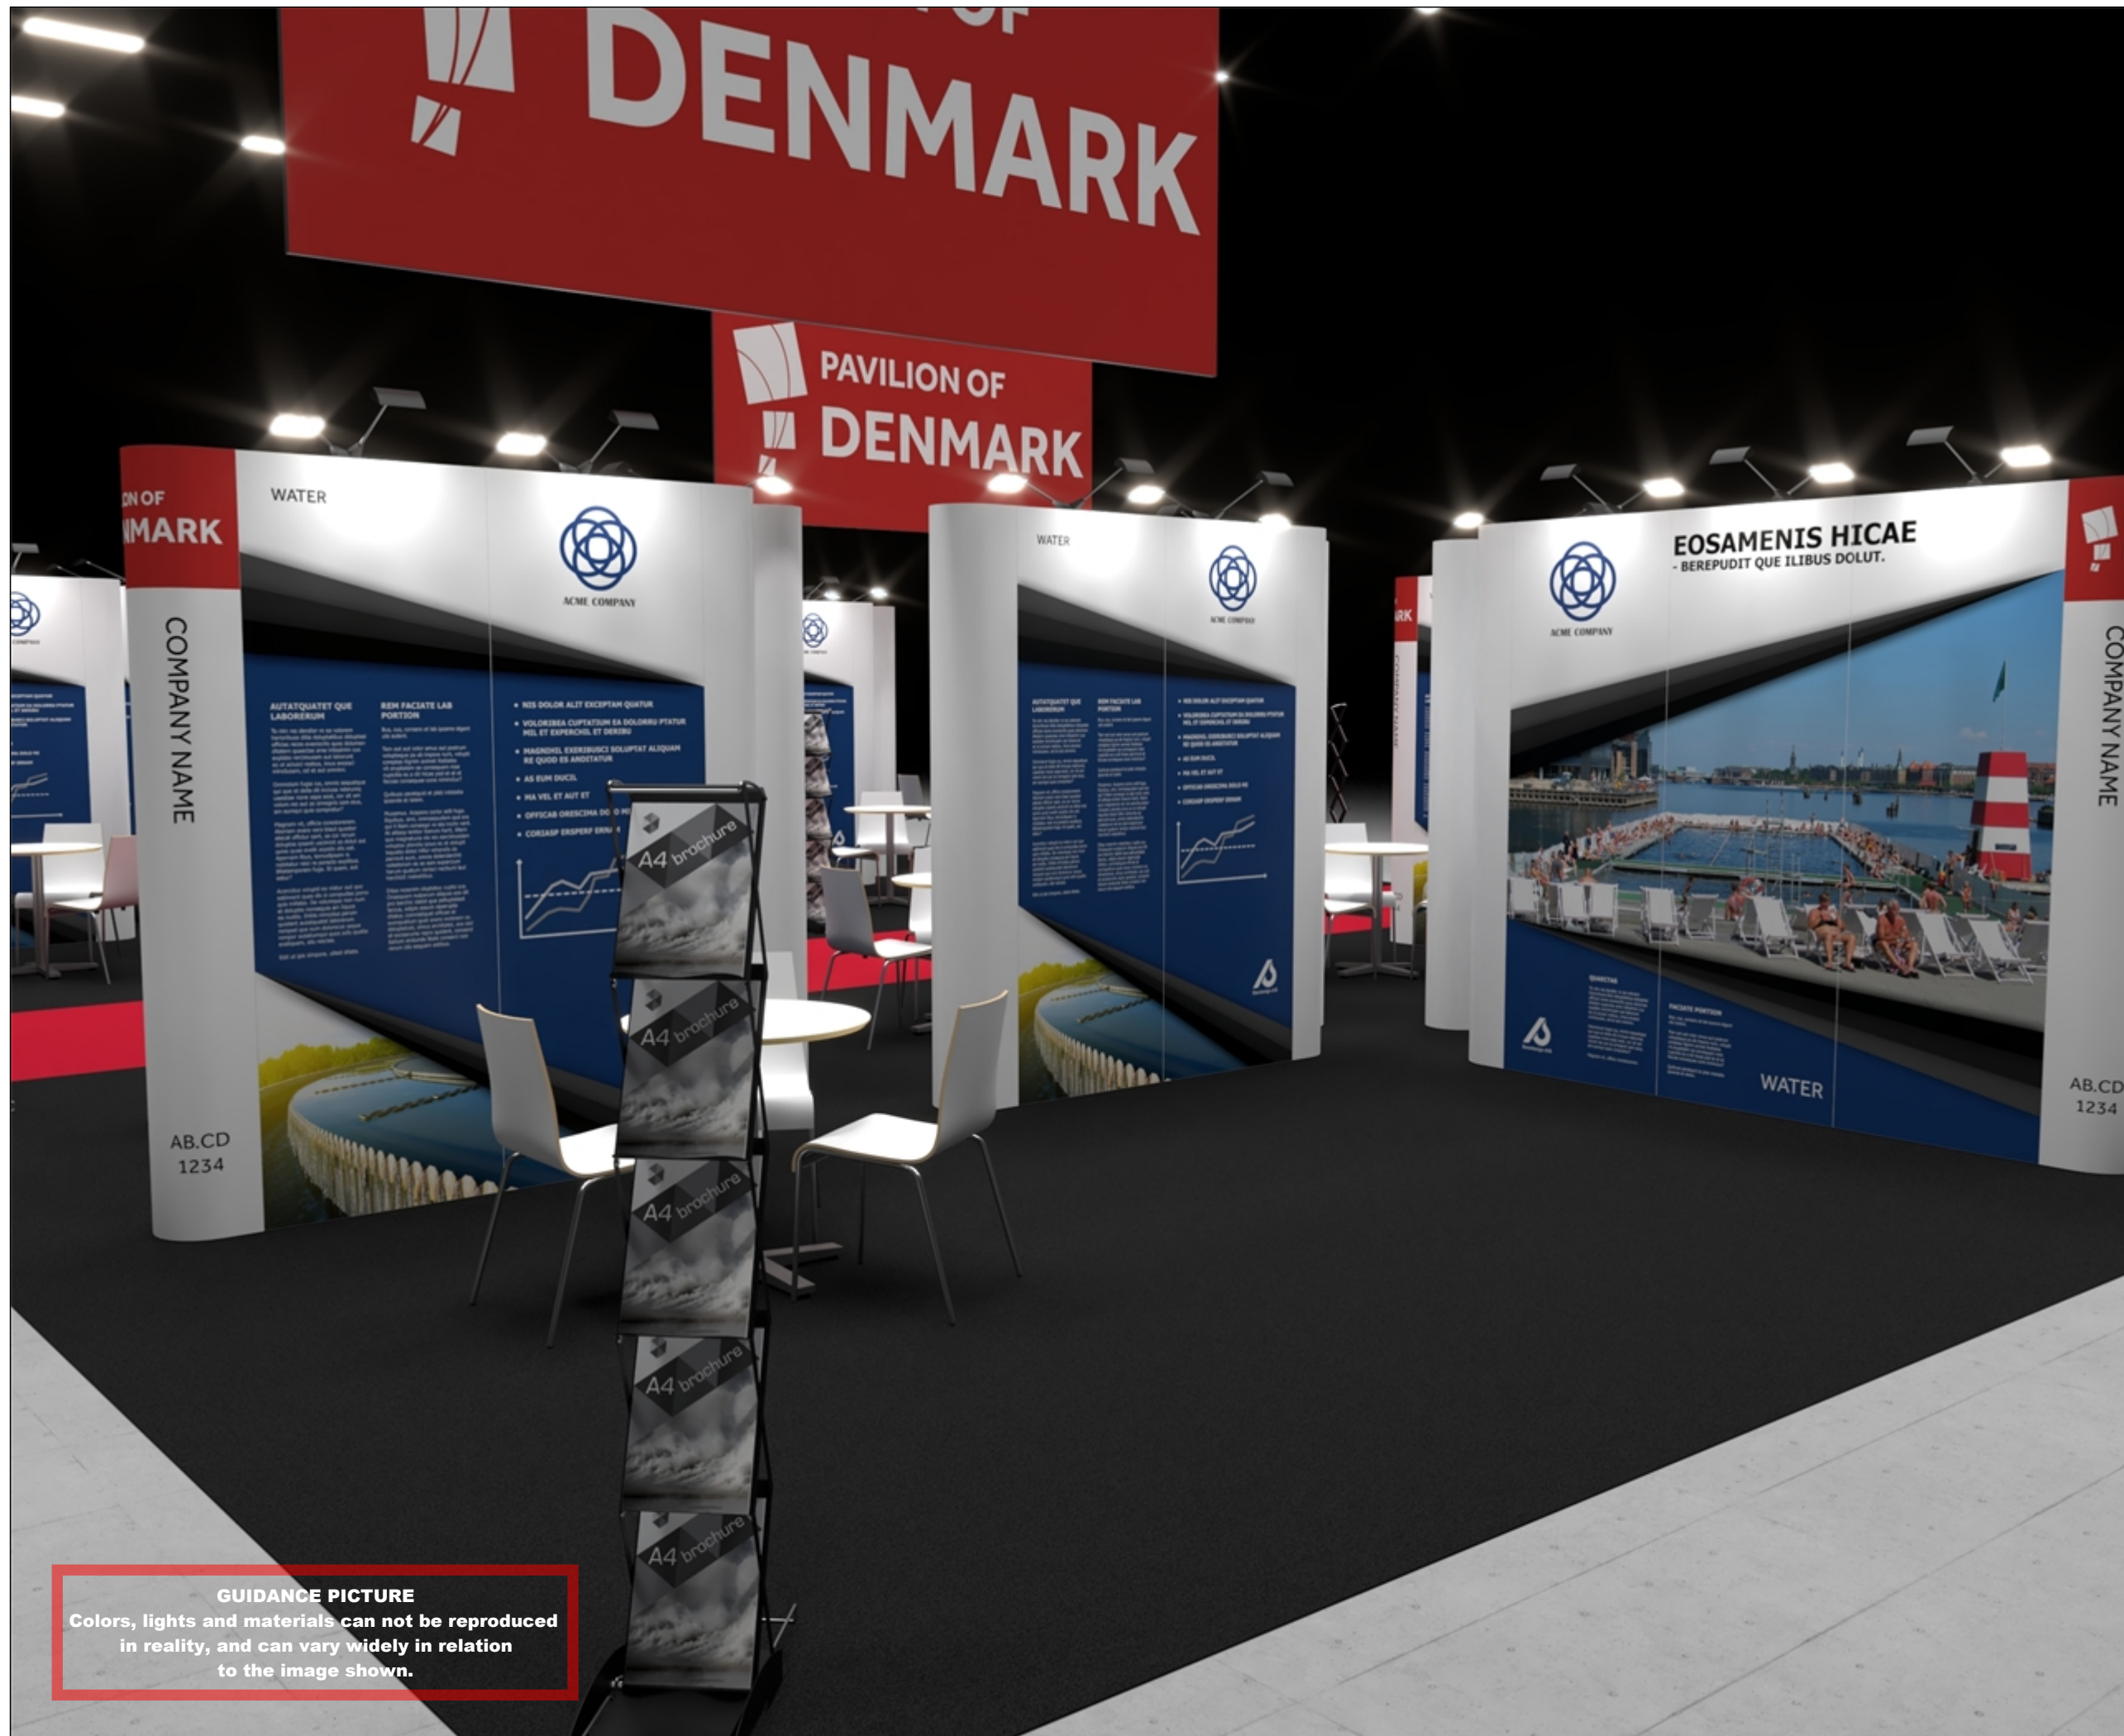

Project nr.: DWT-IFA-22-05
 Drawing nr.: 3D-003
 Drawing name: Street View 2 - A3
 Designed by: THJ
 Hall: A3
 Booth: 115/214

Date: 03-02-2022
Revision date: 30-03-2022
Revision nr.: A

Client: DEA - Water





Exhibition:
IFAT 2022
Messe München



Comments:

The drawing is indicative and without responsibility. The drawing is NOT to scale.
The stand-builder will have the final call in all decisions regarding stability and security.
Some products are only shown to indicate locations, but not the actual product as this product may be changed.
All design is subject to copyright by
Standesign A/S

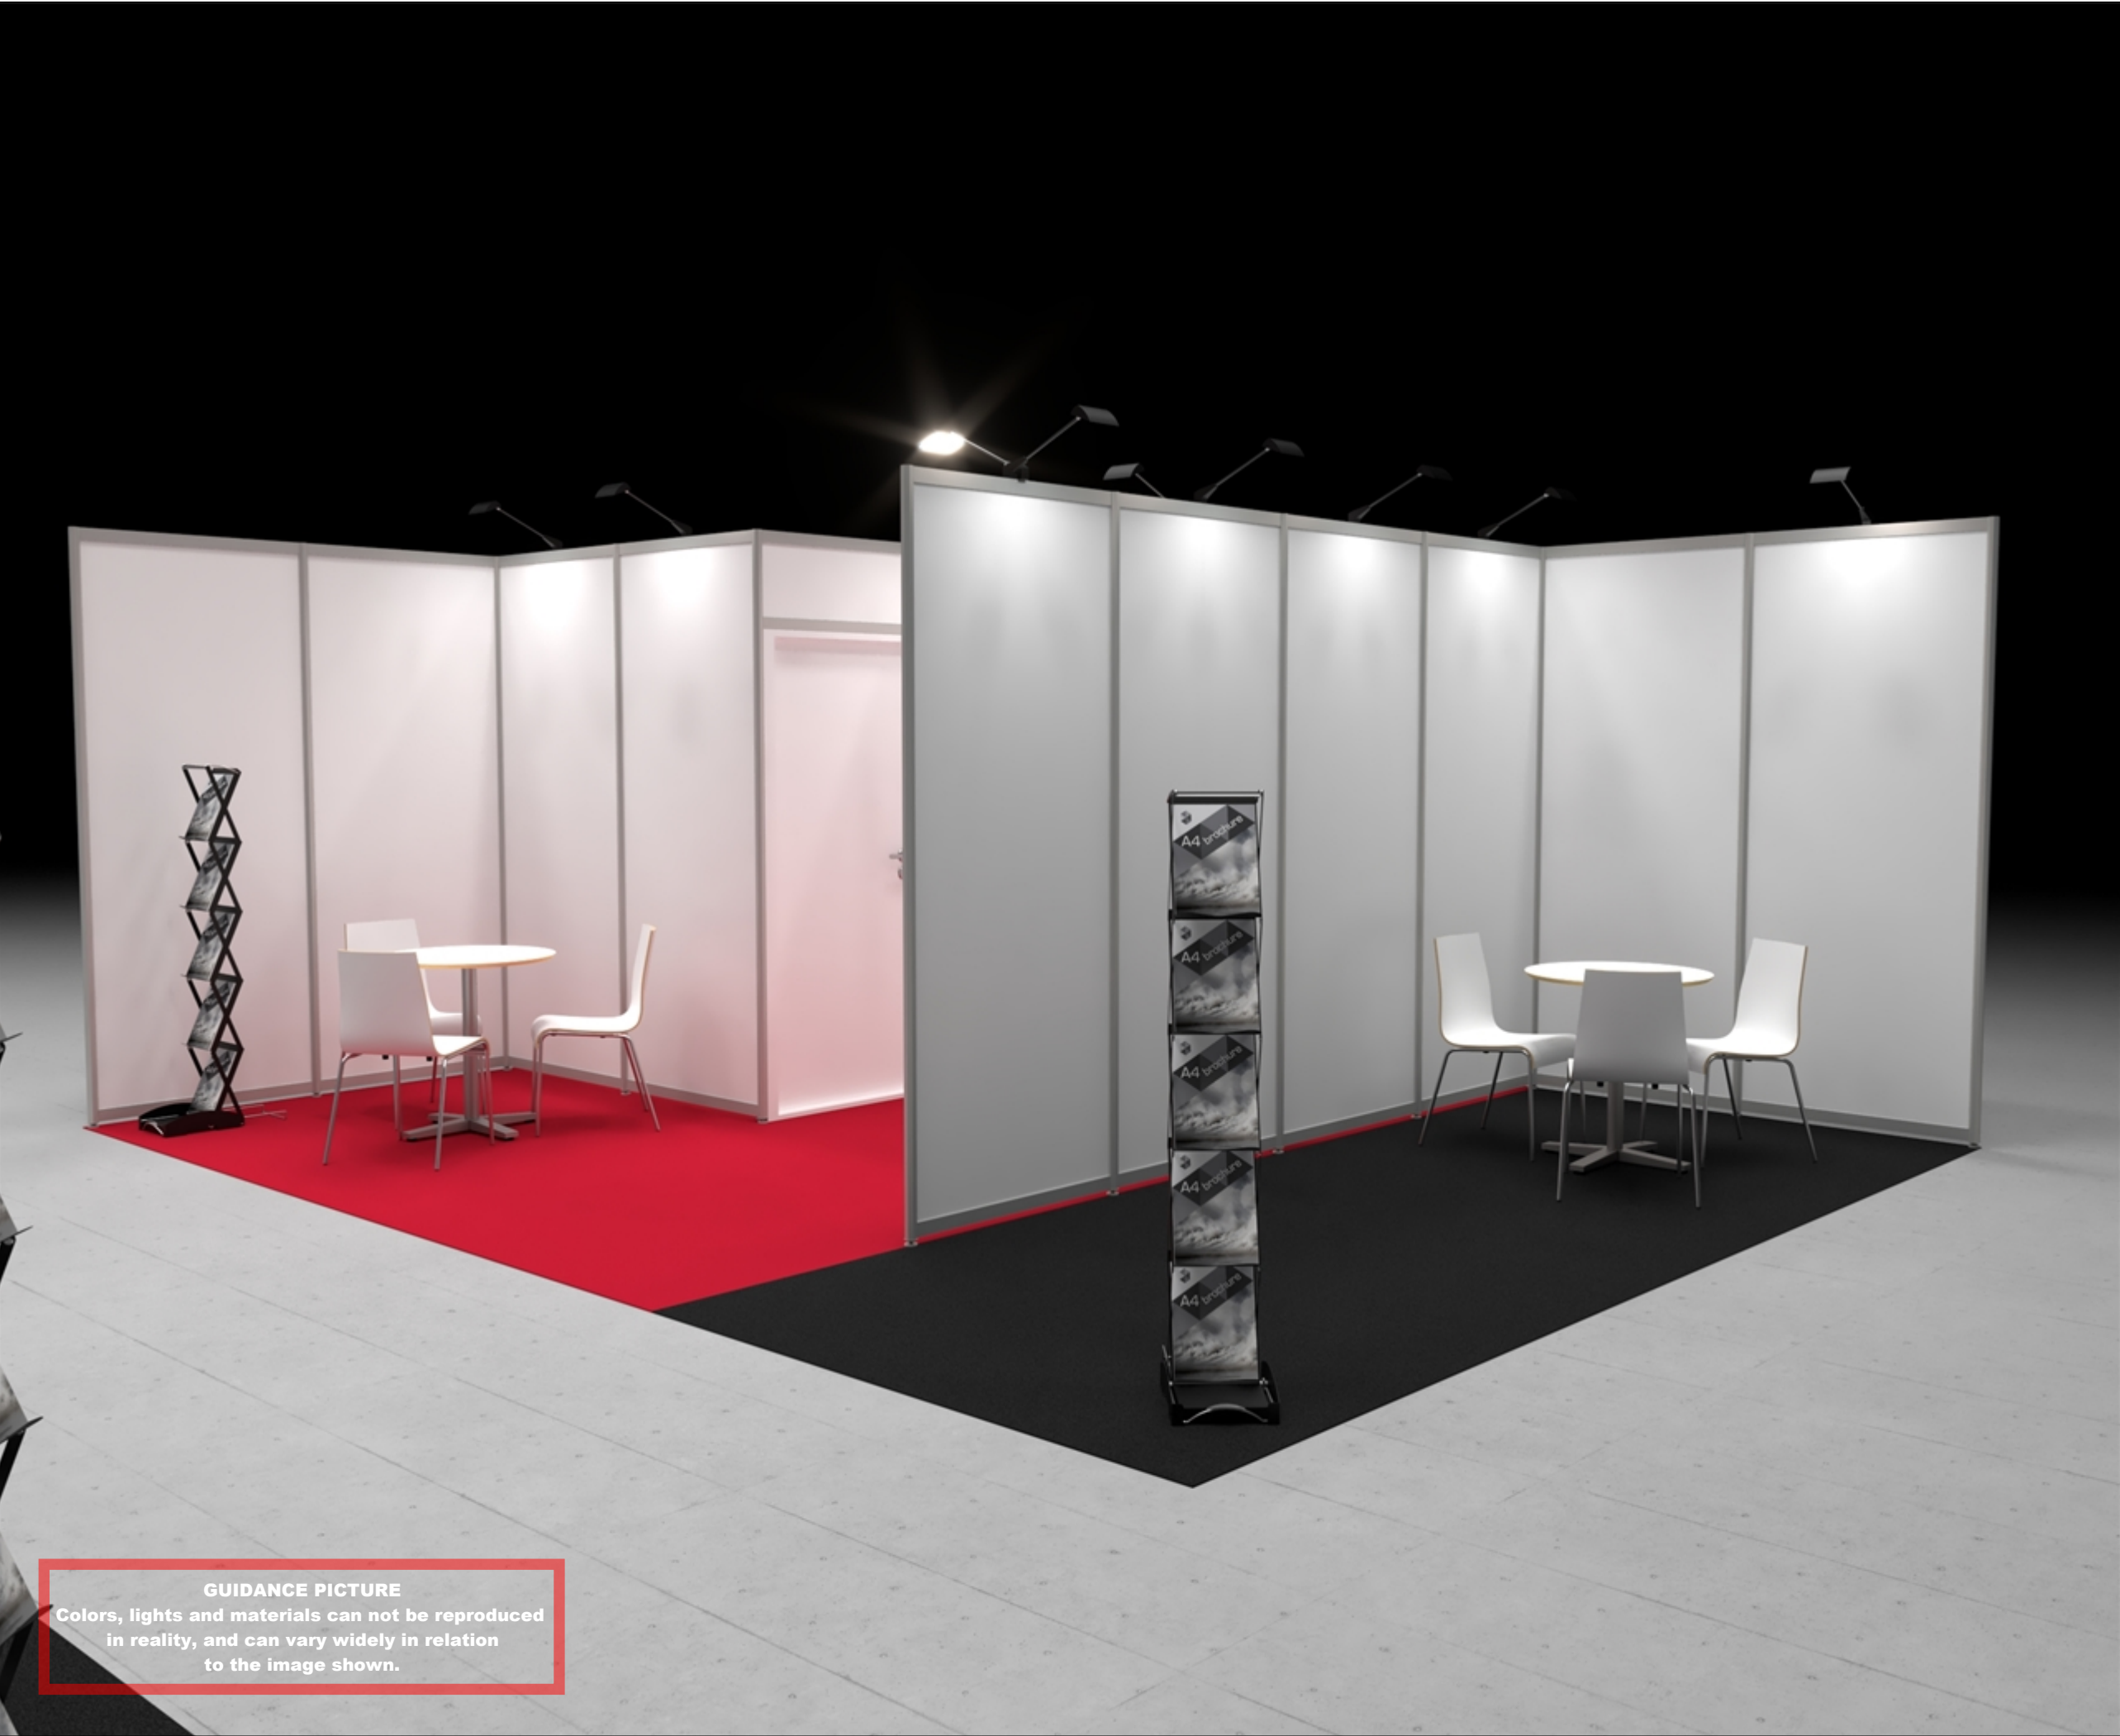




Standesign A/S
Alsvej 2F
5800 Nyborg
Denmark
Phone: +45 4484 6699


Project nr.: DWT-IFA-22-05
Drawing nr.: 3D-003
Drawing name: Street View 3 - A3
Designed by: THJ
Hall: A3
Booth: 115/214

Date: 03-02-2022
Revision date: 30-03-2022
Revision nr.: A

Client: DEA - Water



Exhibition:
IFAT 2022
Messe München



Comments:

The drawing is indicative and without responsibility. The drawing is NOT to scale.
The stand-builder will have the final call in all decisions regarding stability and security.
Some products are only shown to indicate locations, but not the actual product as this product may be changed.
All design is subject to copyright by Standesign A/S

GUIDANCE PICTURE
Colors, lights and materials can not be reproduced in reality, and can vary widely in relation to the image shown.

Project nr.: DWT-IFA-22-05
Drawing nr.: FP-001
Drawing name: Floor Plan - A3
Designed by: THJ
Hall: A3
Booth: 115/214

Date: 03-02-2022
Revision date: 30-03-2022
Revision nr.: A

Client: DEA - Water




Exhibition:
IFAT 2022
Messe München




Comments:


The drawing is indicative and without responsibility. The drawing is NOT to scale.
The stand-builder will have the final call in all decisions regarding stability and security.
Some products are only shown to indicate locations, but not the actual product as this product may be changed.
All design is subject to copyright by Standesign A/S

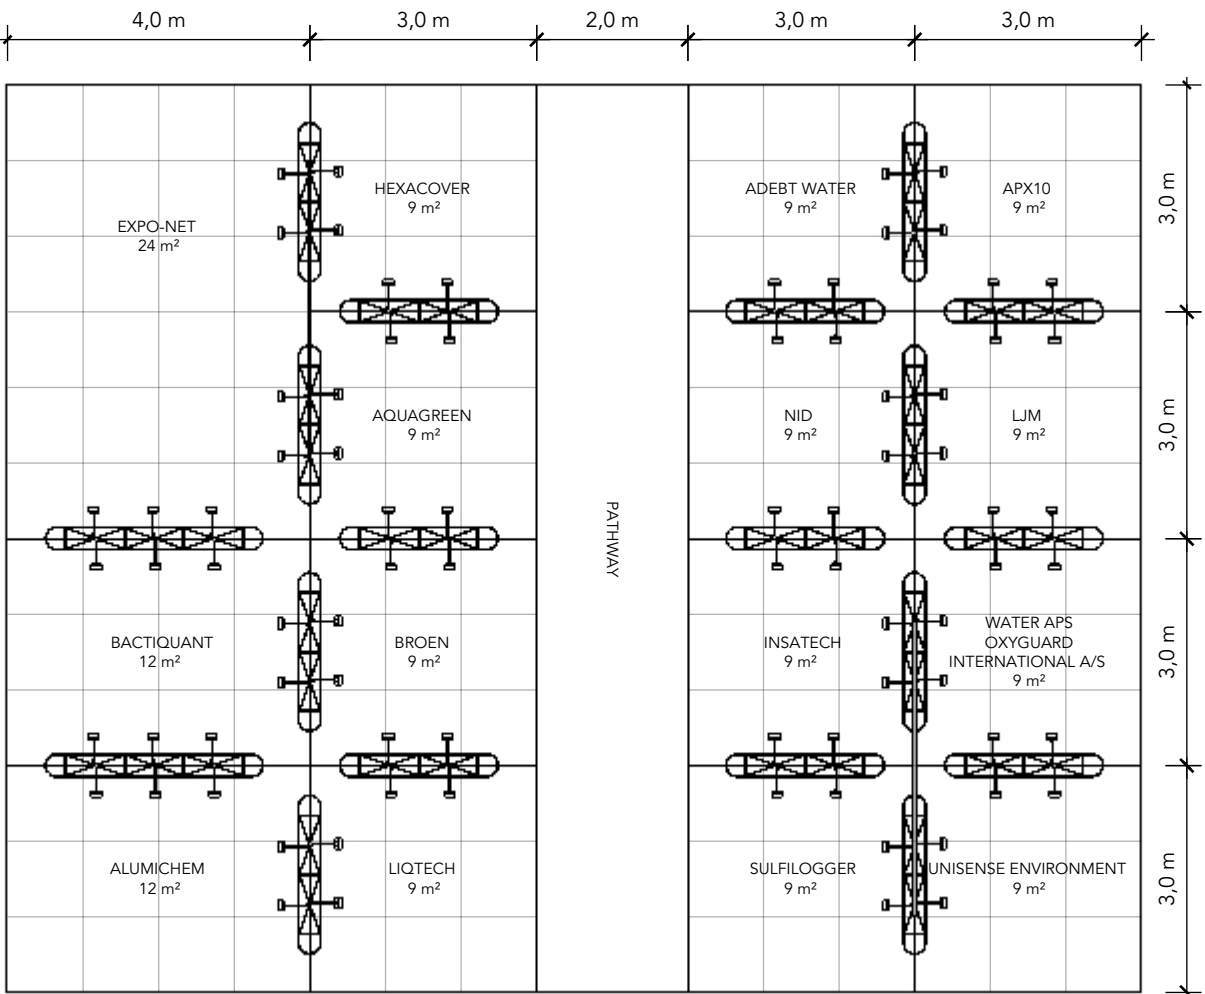


BOOTH: 115/214
HALL: A3

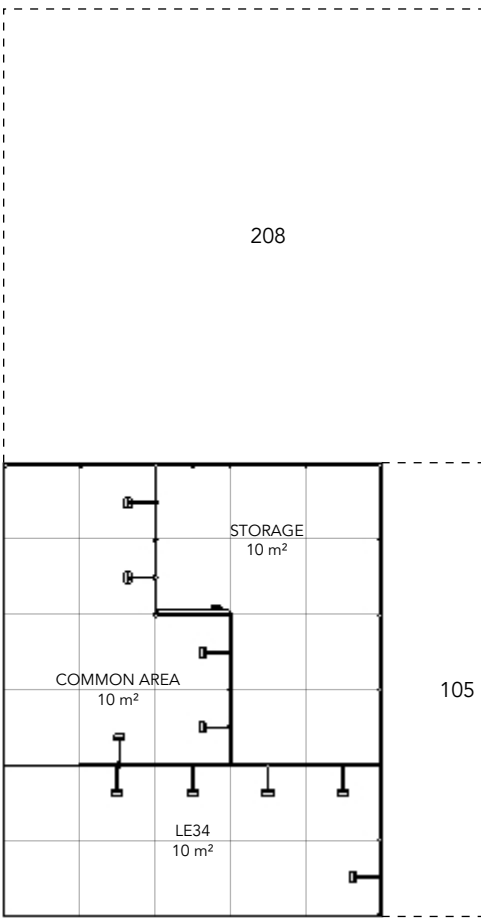

BOOTH: 109
HALL: A3

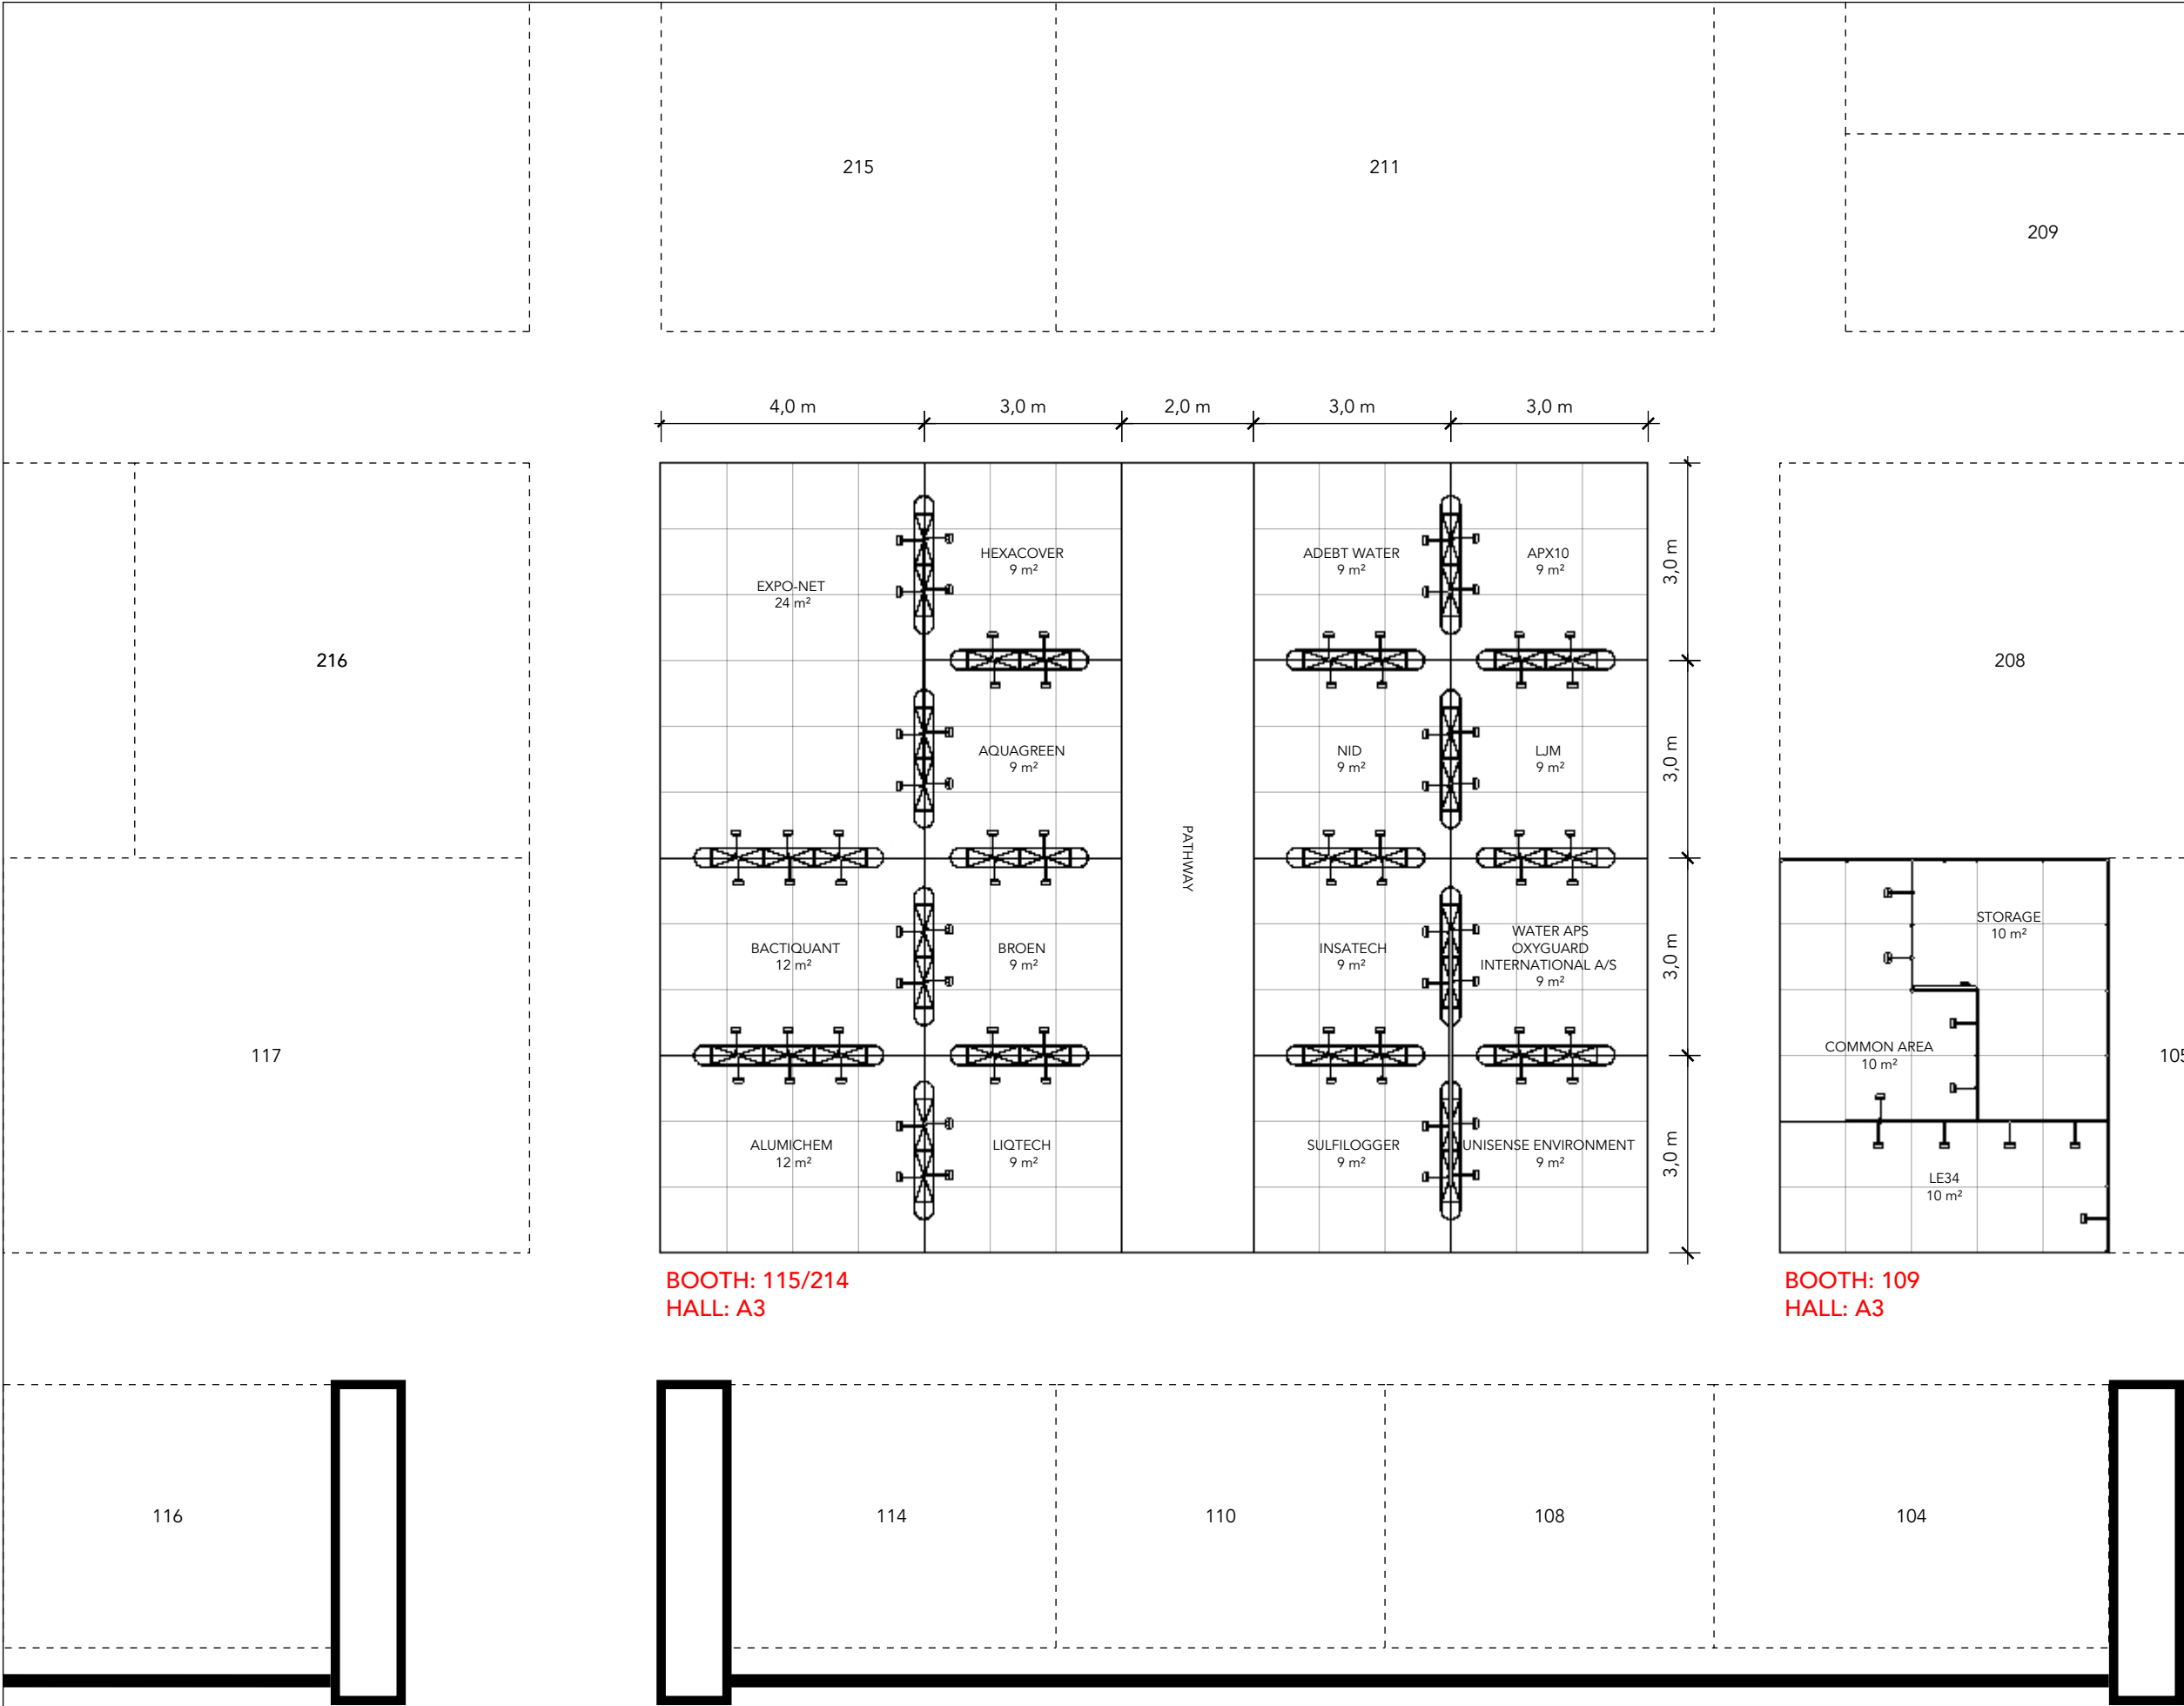

ELEVATION FRONT

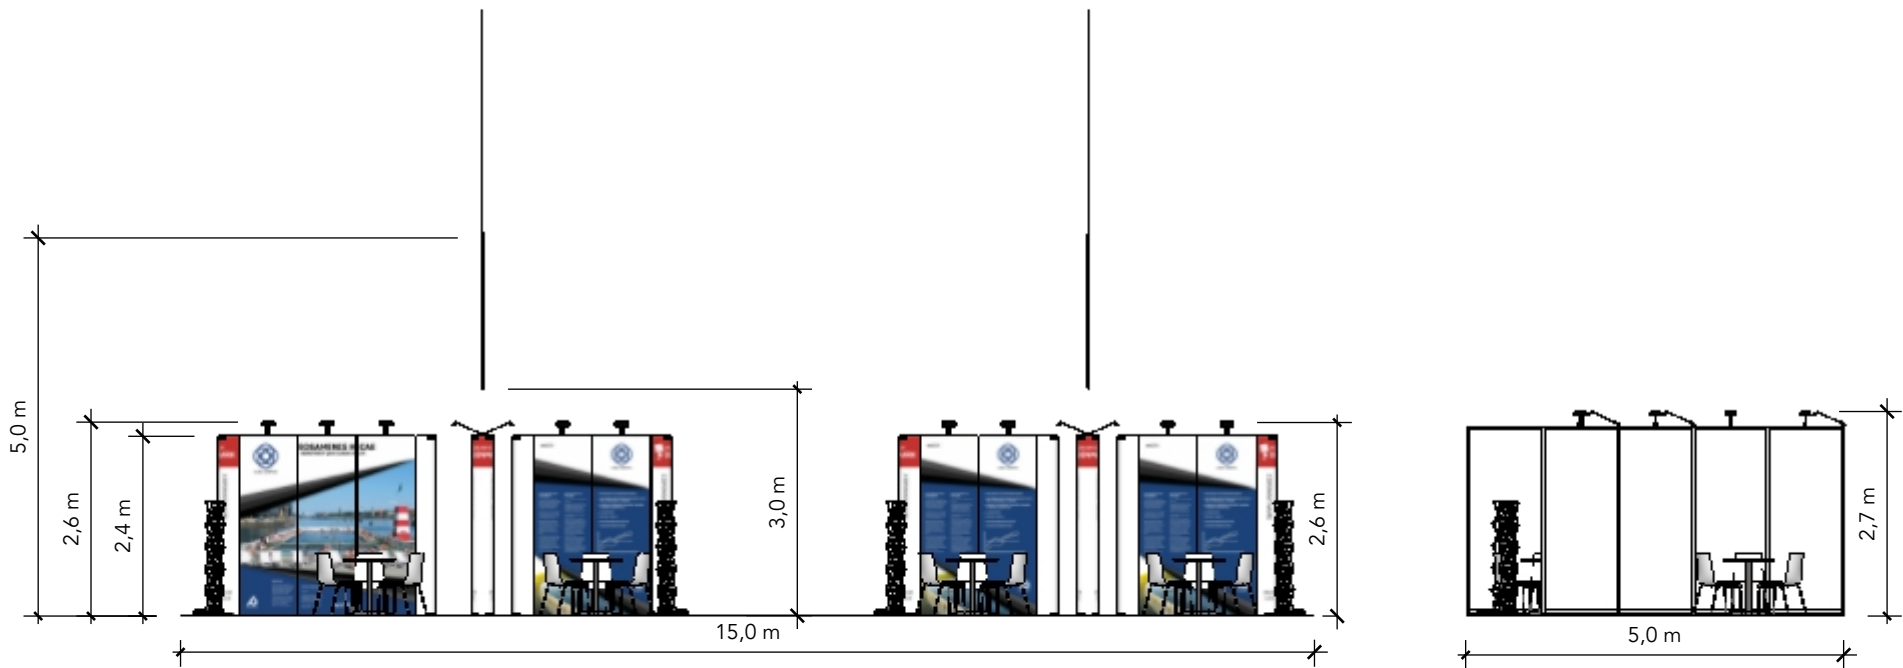

Standesign A/S
Alsvej 2F
5800 Nyborg
Denmark
Phone: +45 4484 6699

Project nr.: DWT-IFA-22-05
Drawing nr.: EV-001
Drawing name: Elevations - A3
Designed by: THJ
Hall: A3
Booth: 115/214

Date: 03-02-2022
Revision date: 30-03-2022
Revision nr.: A

Client: DEA - Water




Exhibition:
IFAT 2022
Messe München



Comments:

ELEVATION SIDE

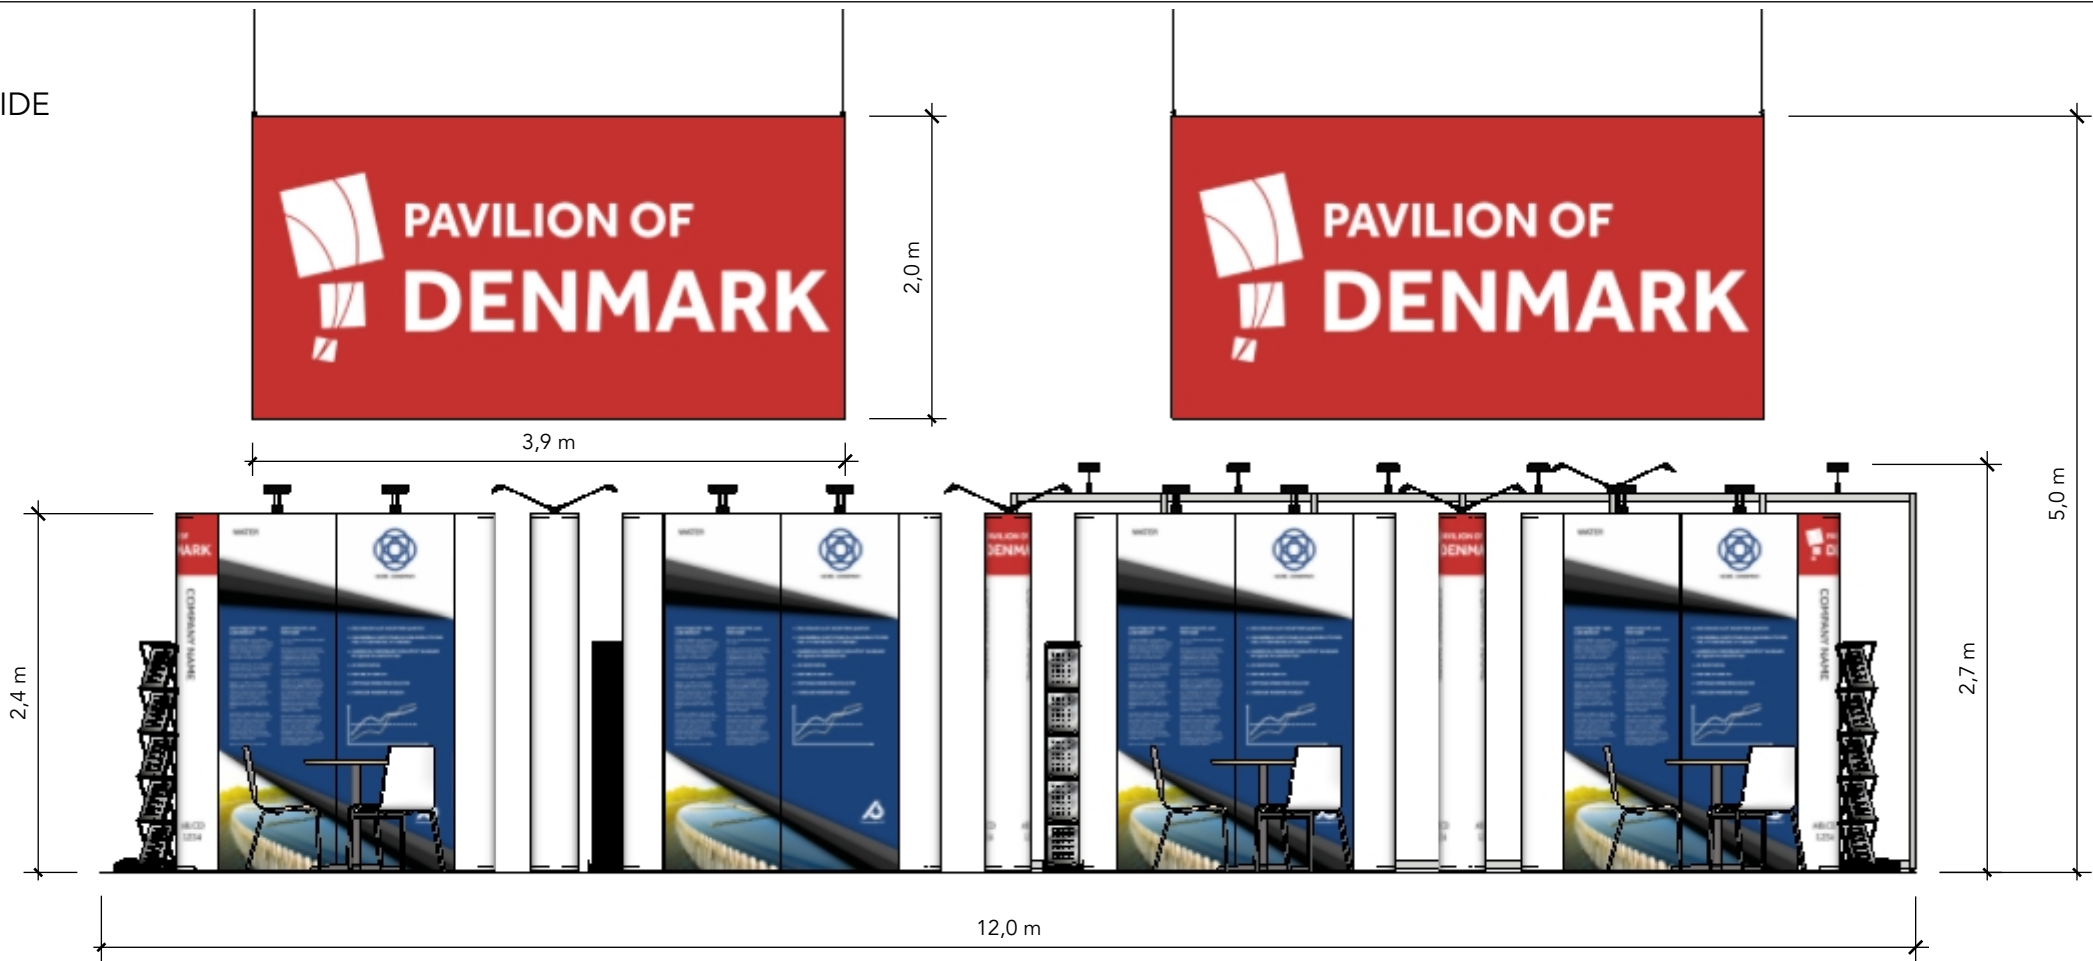

The drawing is indicative and without responsibility. The drawing is NOT to scale. The stand-builder will have the final call in all decisions regarding stability and security. Some products are only shown to indicate locations, but not the actual product as this product may be changed. All design is subject to copyright by Standesign A/S