


DEA - Water

IFAT 2022
DWT-IFA-22-05

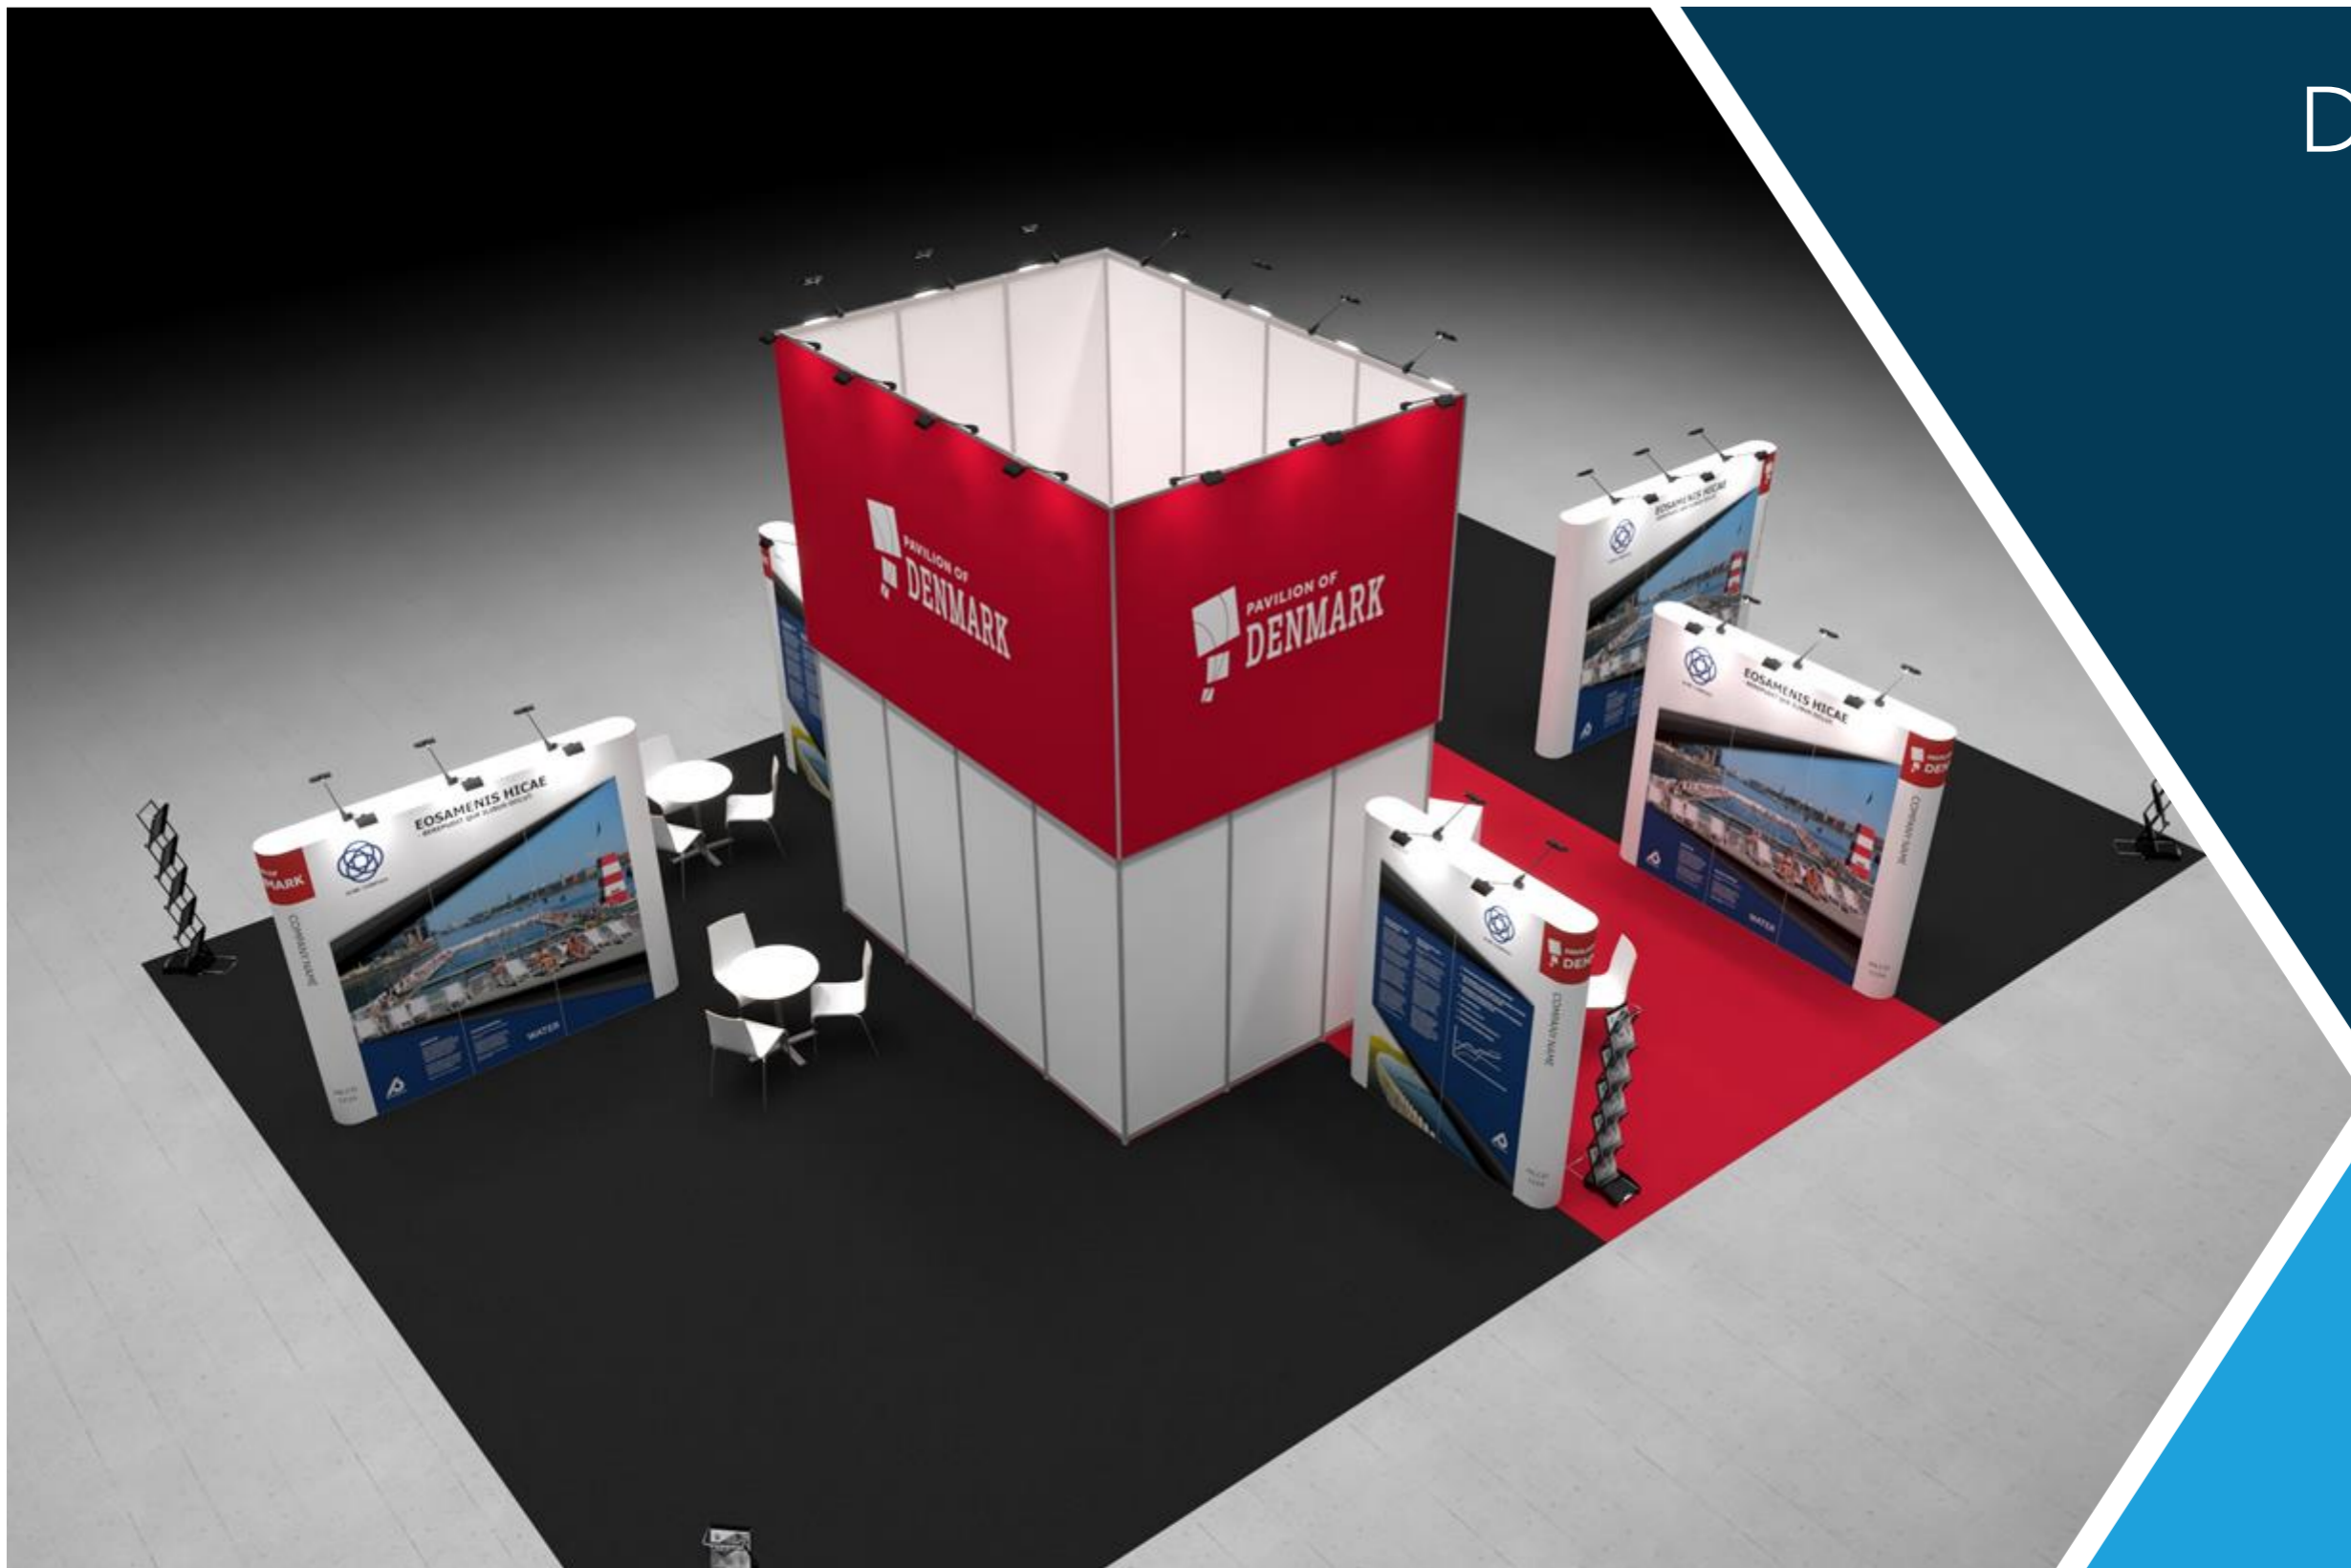

 **STANDESIGN**

 RÅDGIVNING  DESIGN  HÅNDVÆRK  TEKNOLOGI

Project nr.: DWT-IFA-22-05
Drawing nr.: 3D-001
Drawing name: Bird View - A5
Designed by: THJ
Hall: A5
Booth: 427/526

Date: 03-02-2022
Revision date: 11-04-2022
Revision nr.: A

Client: DEA - Water




Exhibition:
IFAT 2022
Messe München



Comments:

The drawing is indicative and without responsibility. The drawing is NOT to scale.
The stand-builder will have the final call in all decisions regarding stability and security.
Some products are only shown to indicate locations, but not the actual product as this product may be changed.
All design is subject to copyright by Standesign A/S

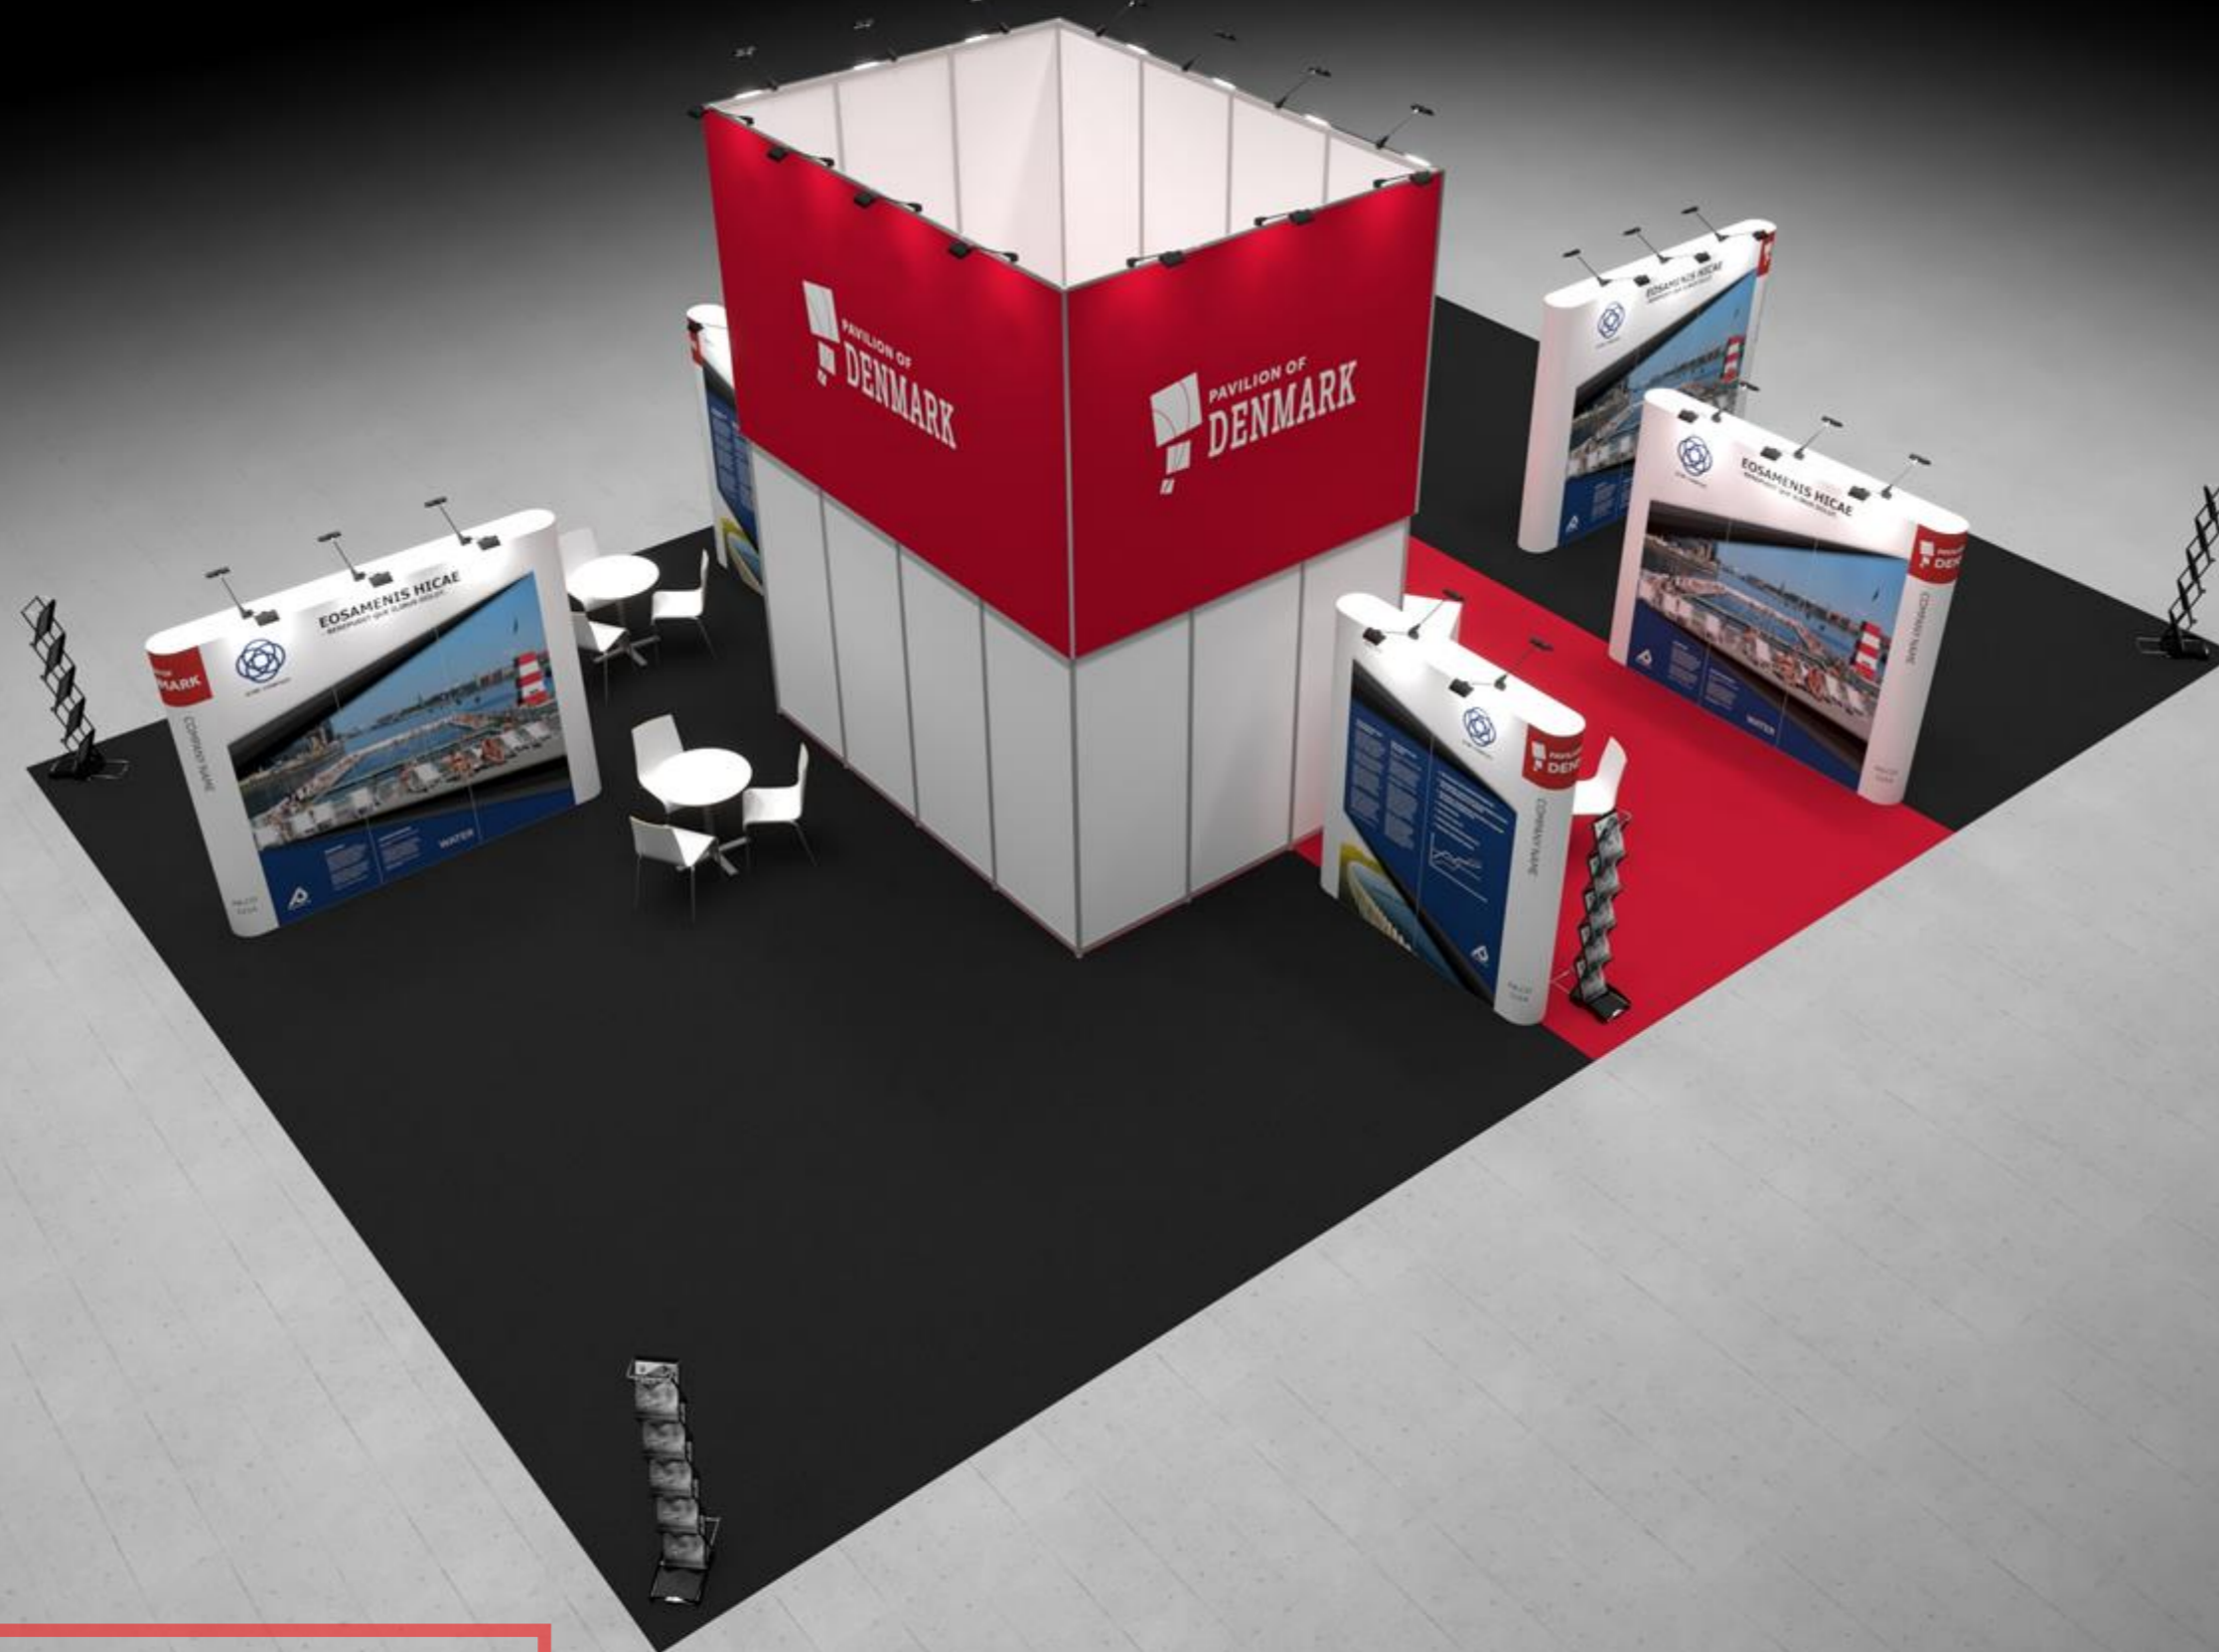


GUIDANCE PICTURE

Colors, lights and materials can not be reproduced in reality, and can vary widely in relation to the image shown.



 Standesign A/S Alsvej 2F 5800 Nyborg Denmark Phone: +45 4484 6699
Project nr.: DWT-IFA-22-05 Drawing nr.: 3D-002 Drawing name: Street View 1 - A5 Designed by: THJ Hall: A5 Booth: 427/526 Date: 03-02-2022 Revision date: 11-04-2022 Revision nr.: A
Client: DEA - Water  Exhibition: IFAT 2022 Messe München 
Comments:
The drawing is indicative and without responsibility. The drawing is NOT to scale. The stand-builder will have the final call in all decisions regarding stability and security. Some products are only shown to indicate locations, but not the actual product as this product may be changed. All design is subject to copyright by Standesign A/S

GUIDANCE PICTURE
 Colors, lights and materials can not be reproduced in reality, and can vary widely in relation to the image shown.

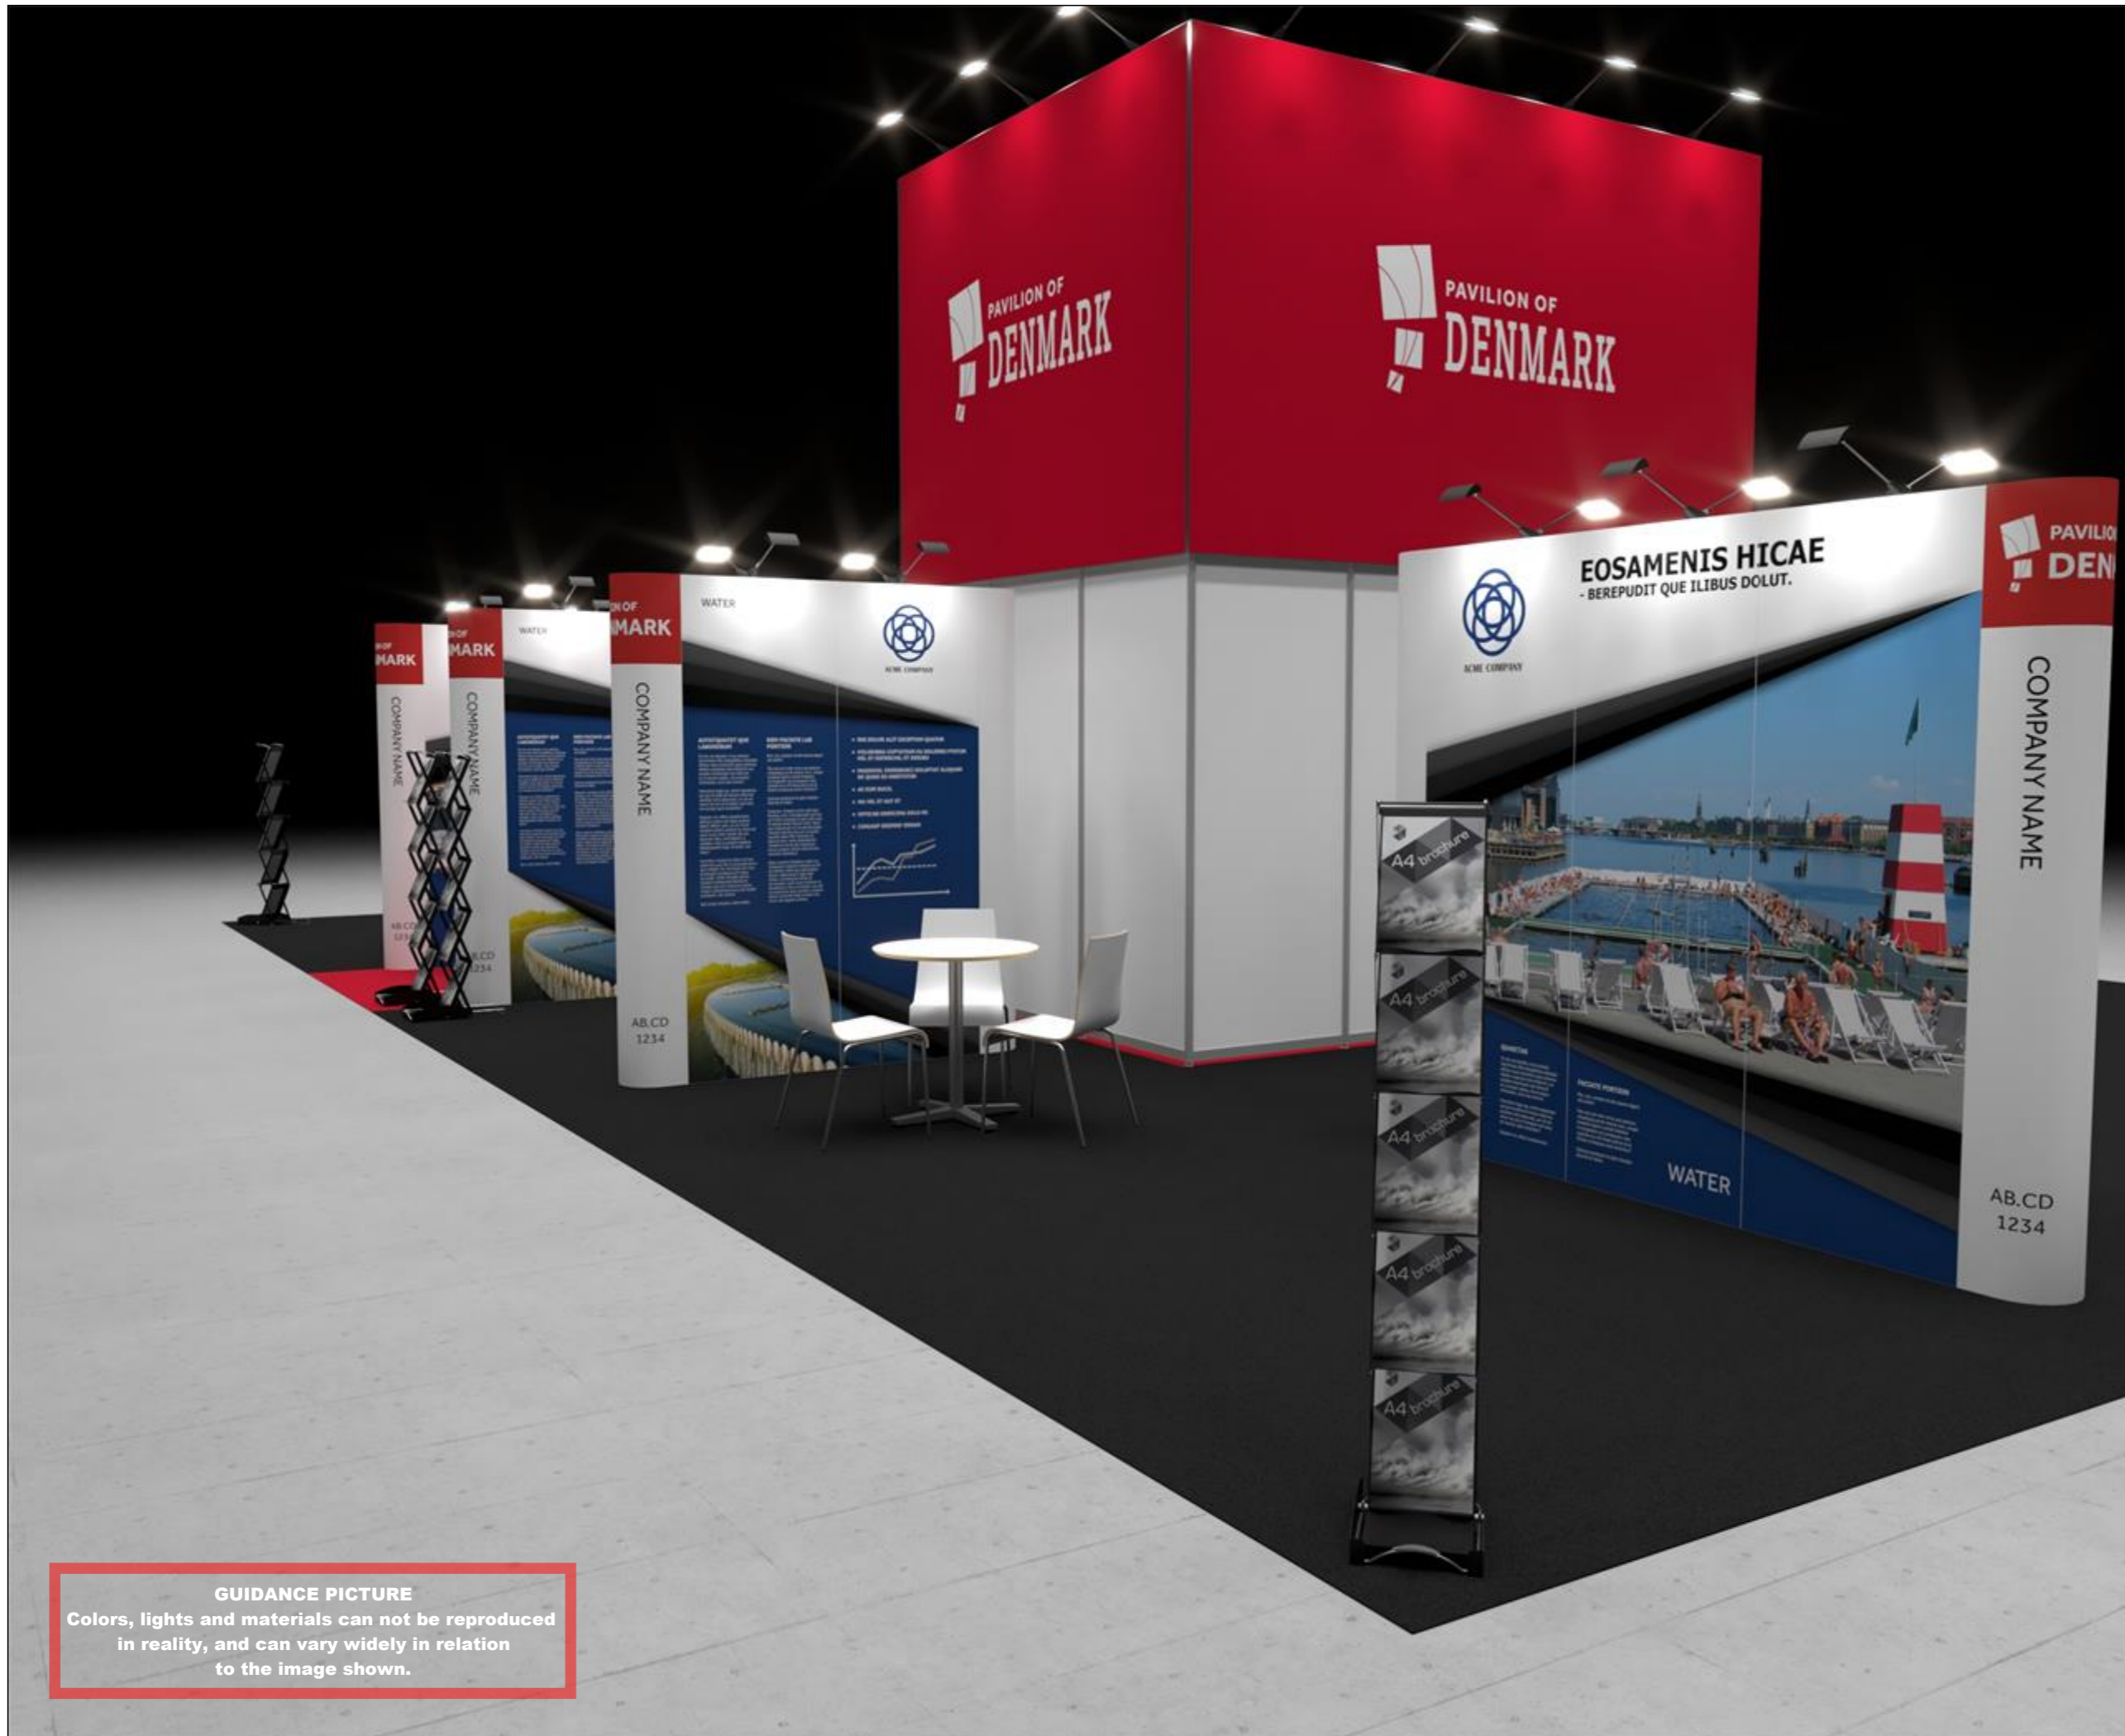

 Standesign A/S Alsvej 2F 5800 Nyborg Denmark Phone: +45 4484 6699
Project nr.: DWT-IFA-22-05 Drawing nr.: 3D-003 Drawing name: Street View 2 - A5 Designed by: THJ Hall: A5 Booth: 427/526 Date: 03-02-2022 Revision date: 11-04-2022 Revision nr.: A
Client: DEA - Water  Exhibition: IFAT 2022 Messe München 
Comments:
The drawing is indicative and without responsibility. The drawing is NOT to scale. The stand-builder will have the final call in all decisions regarding stability and security. Some products are only shown to indicate locations, but not the actual product as this product may be changed. All design is subject to copyright by Standesign A/S

GUIDANCE PICTURE
 Colors, lights and materials can not be reproduced in reality, and can vary widely in relation to the image shown.

Project nr.: DWT-IFA-22-05
 Drawing nr.: FP-001
 Drawing name: Floor Plan - A5
 Designed by: THJ
 Hall: A5
 Booth: 427/526

Date: 03-02-2022
 Revision date: 11-04-2022
 Revision nr.: A


Client: DEA - Water



Exhibition:
 IFAT 2022
 Messe München




Comments:

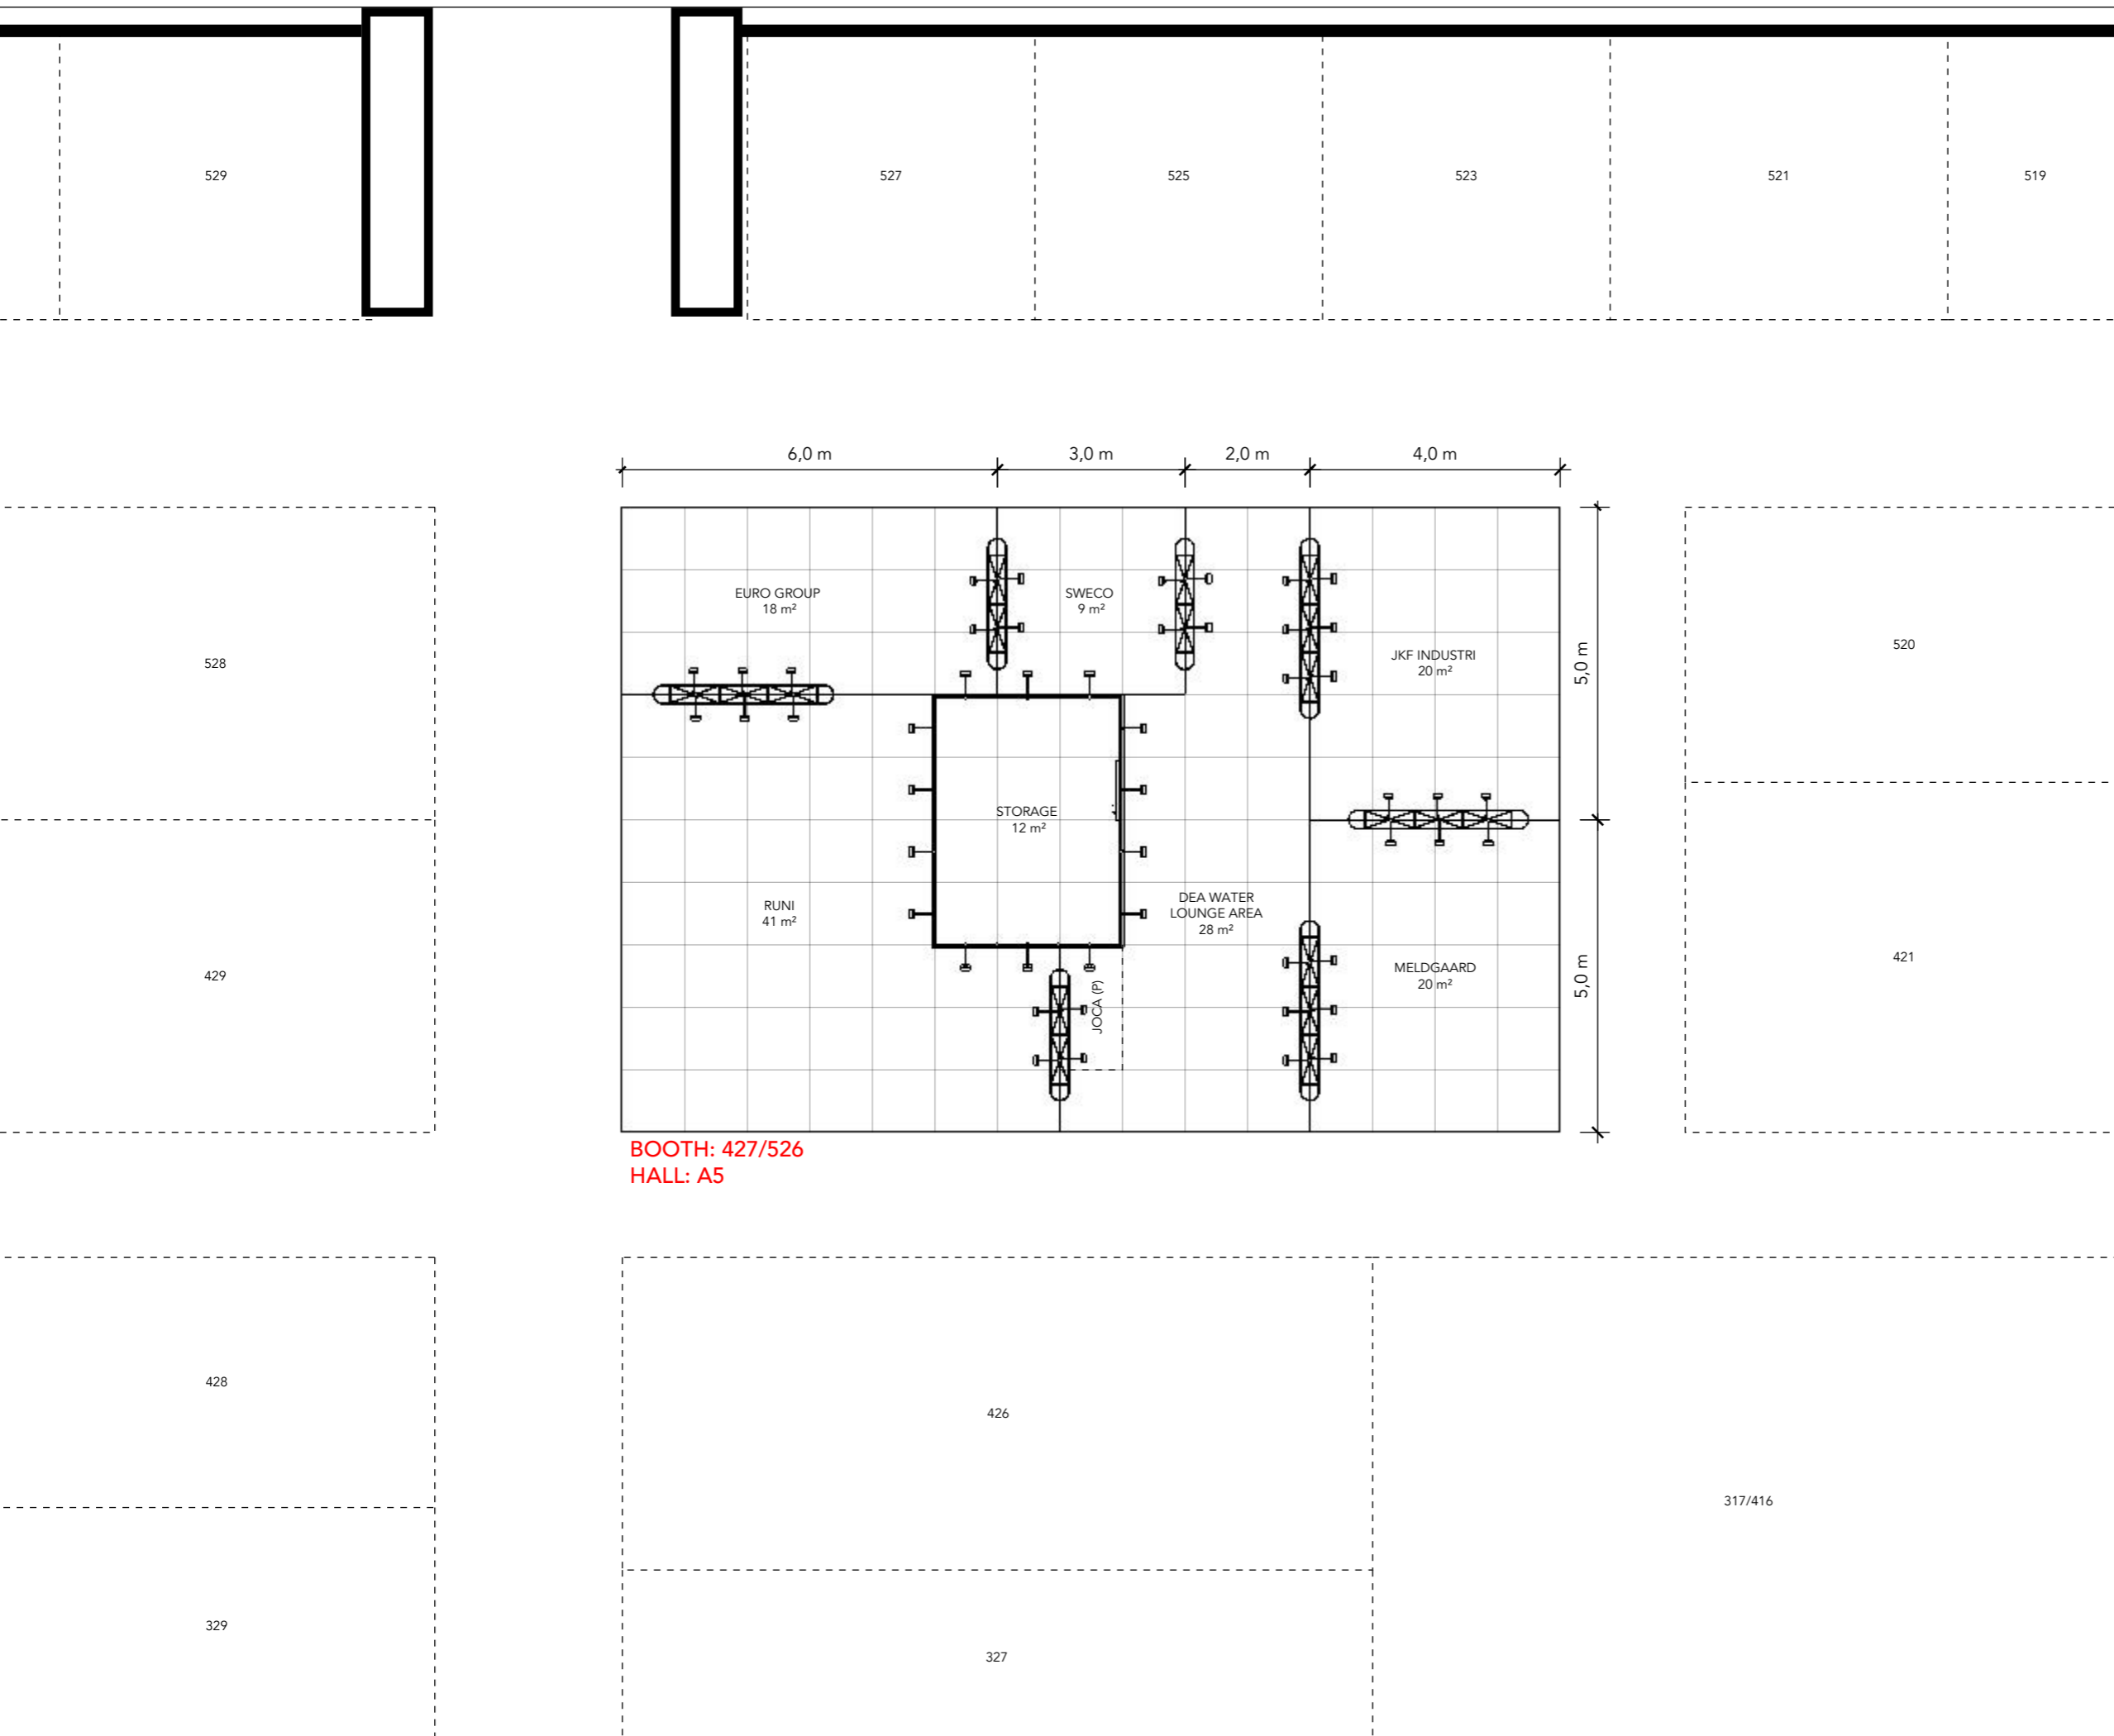

BOOTH: 427/526
HALL: A5

The drawing is indicative and without responsibility. The drawing is NOT to scale. The stand-builder will have the final call in all decisions regarding stability and security. Some products are only shown to indicate locations, but not the actual product as this product may be changed. All design is subject to copyright by Standesign A/S

ELEVATION FRONT

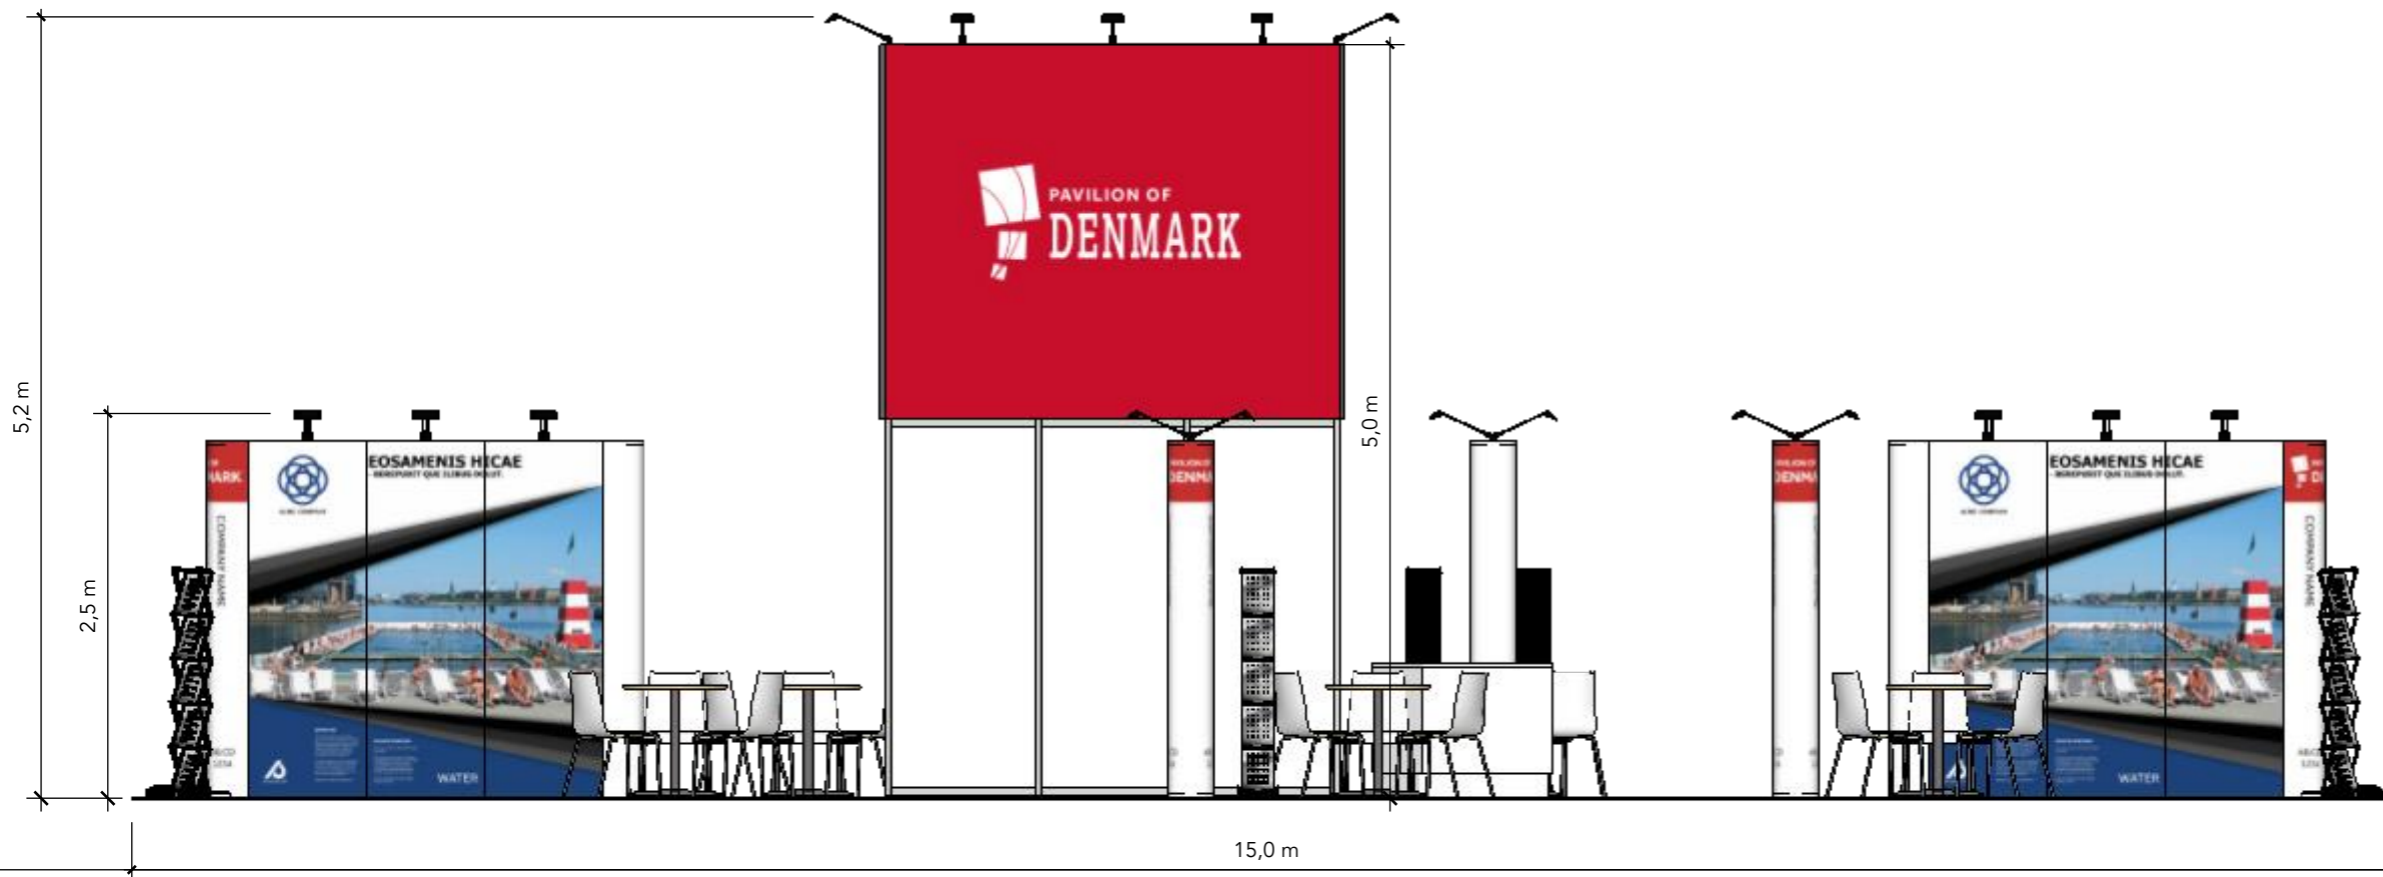

Standesign A/S
 Alsvej 2F
 5800 Nyborg
 Denmark
 Phone: +45 4484 6699

Project nr.: DWT-IFA-22-05
 Drawing nr.: EV-001
 Drawing name: Elevations - A5
 Designed by: THJ
 Hall: A5
 Booth: 427/526
 Date: 03-02-2022
 Revision date: 11-04-2022
 Revision nr.: A

Client: DEA - Water




Exhibition:
 IFAT 2022
 Messe München



Comments:

ELEVATION SIDE

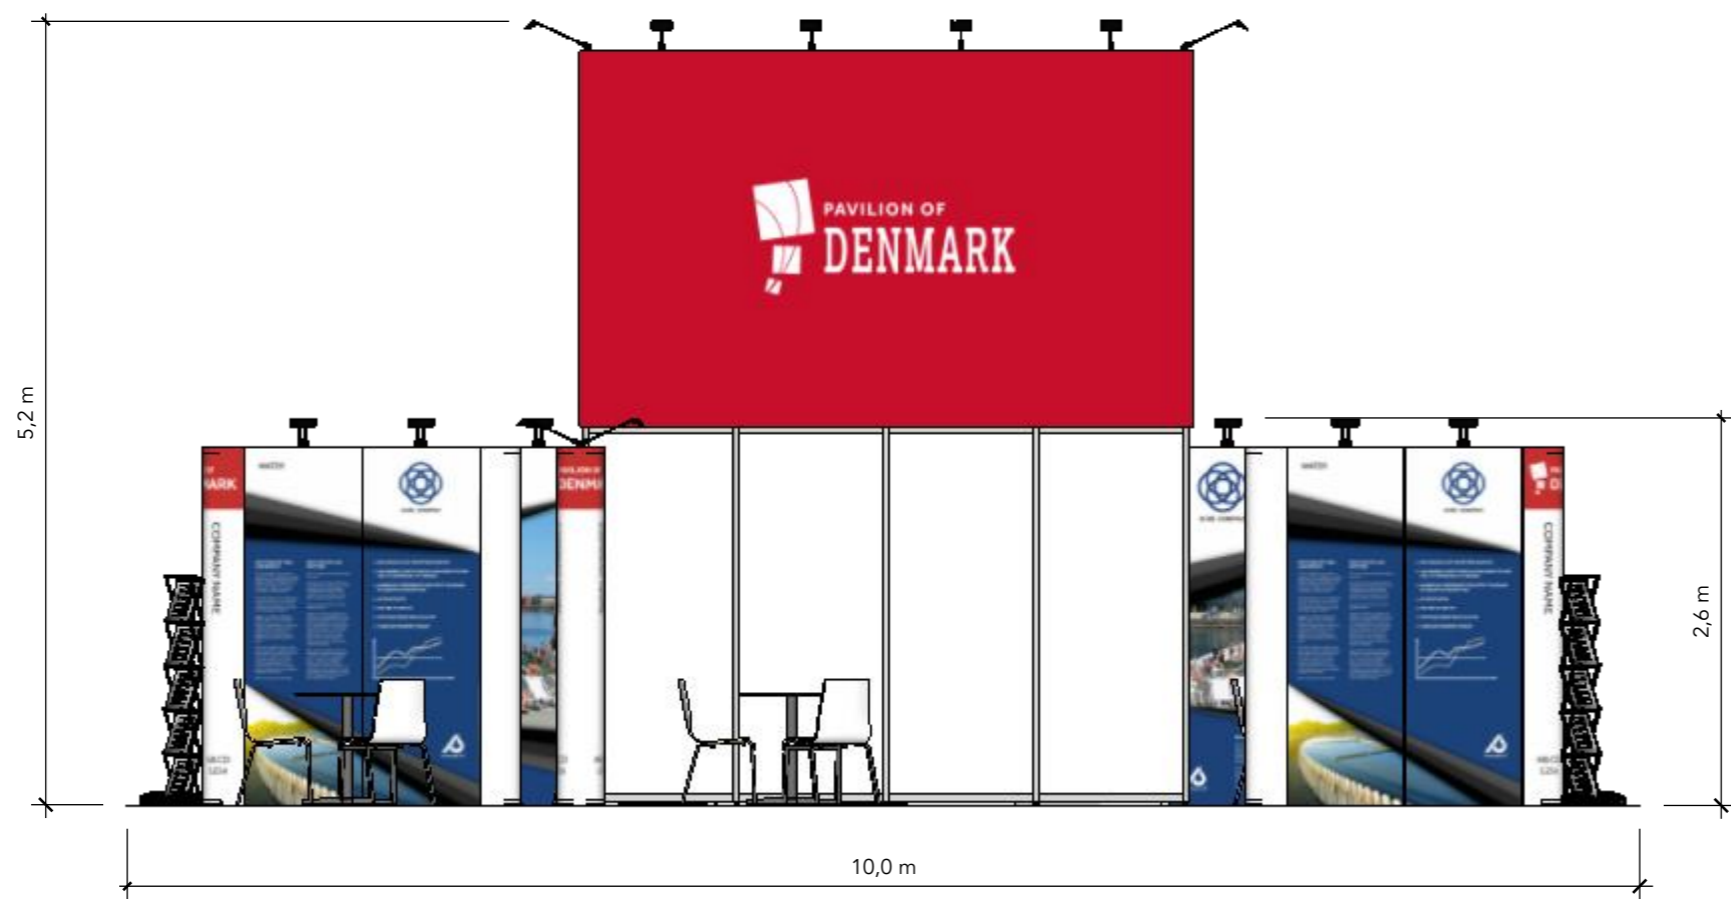

The drawing is indicative and without responsibility. The drawing is NOT to scale. The stand-builder will have the final call in all decisions regarding stability and security. Some products are only shown to indicate locations, but not the actual product as this product may be changed. All design is subject to copyright by Standesign A/S