


DEA Fish Tech

Seafood Processing North America 2023
DFI-SPN-23-03




 RÅDGIVNING  DESIGN  HÅNDVÆRK  TEKNOLOGI

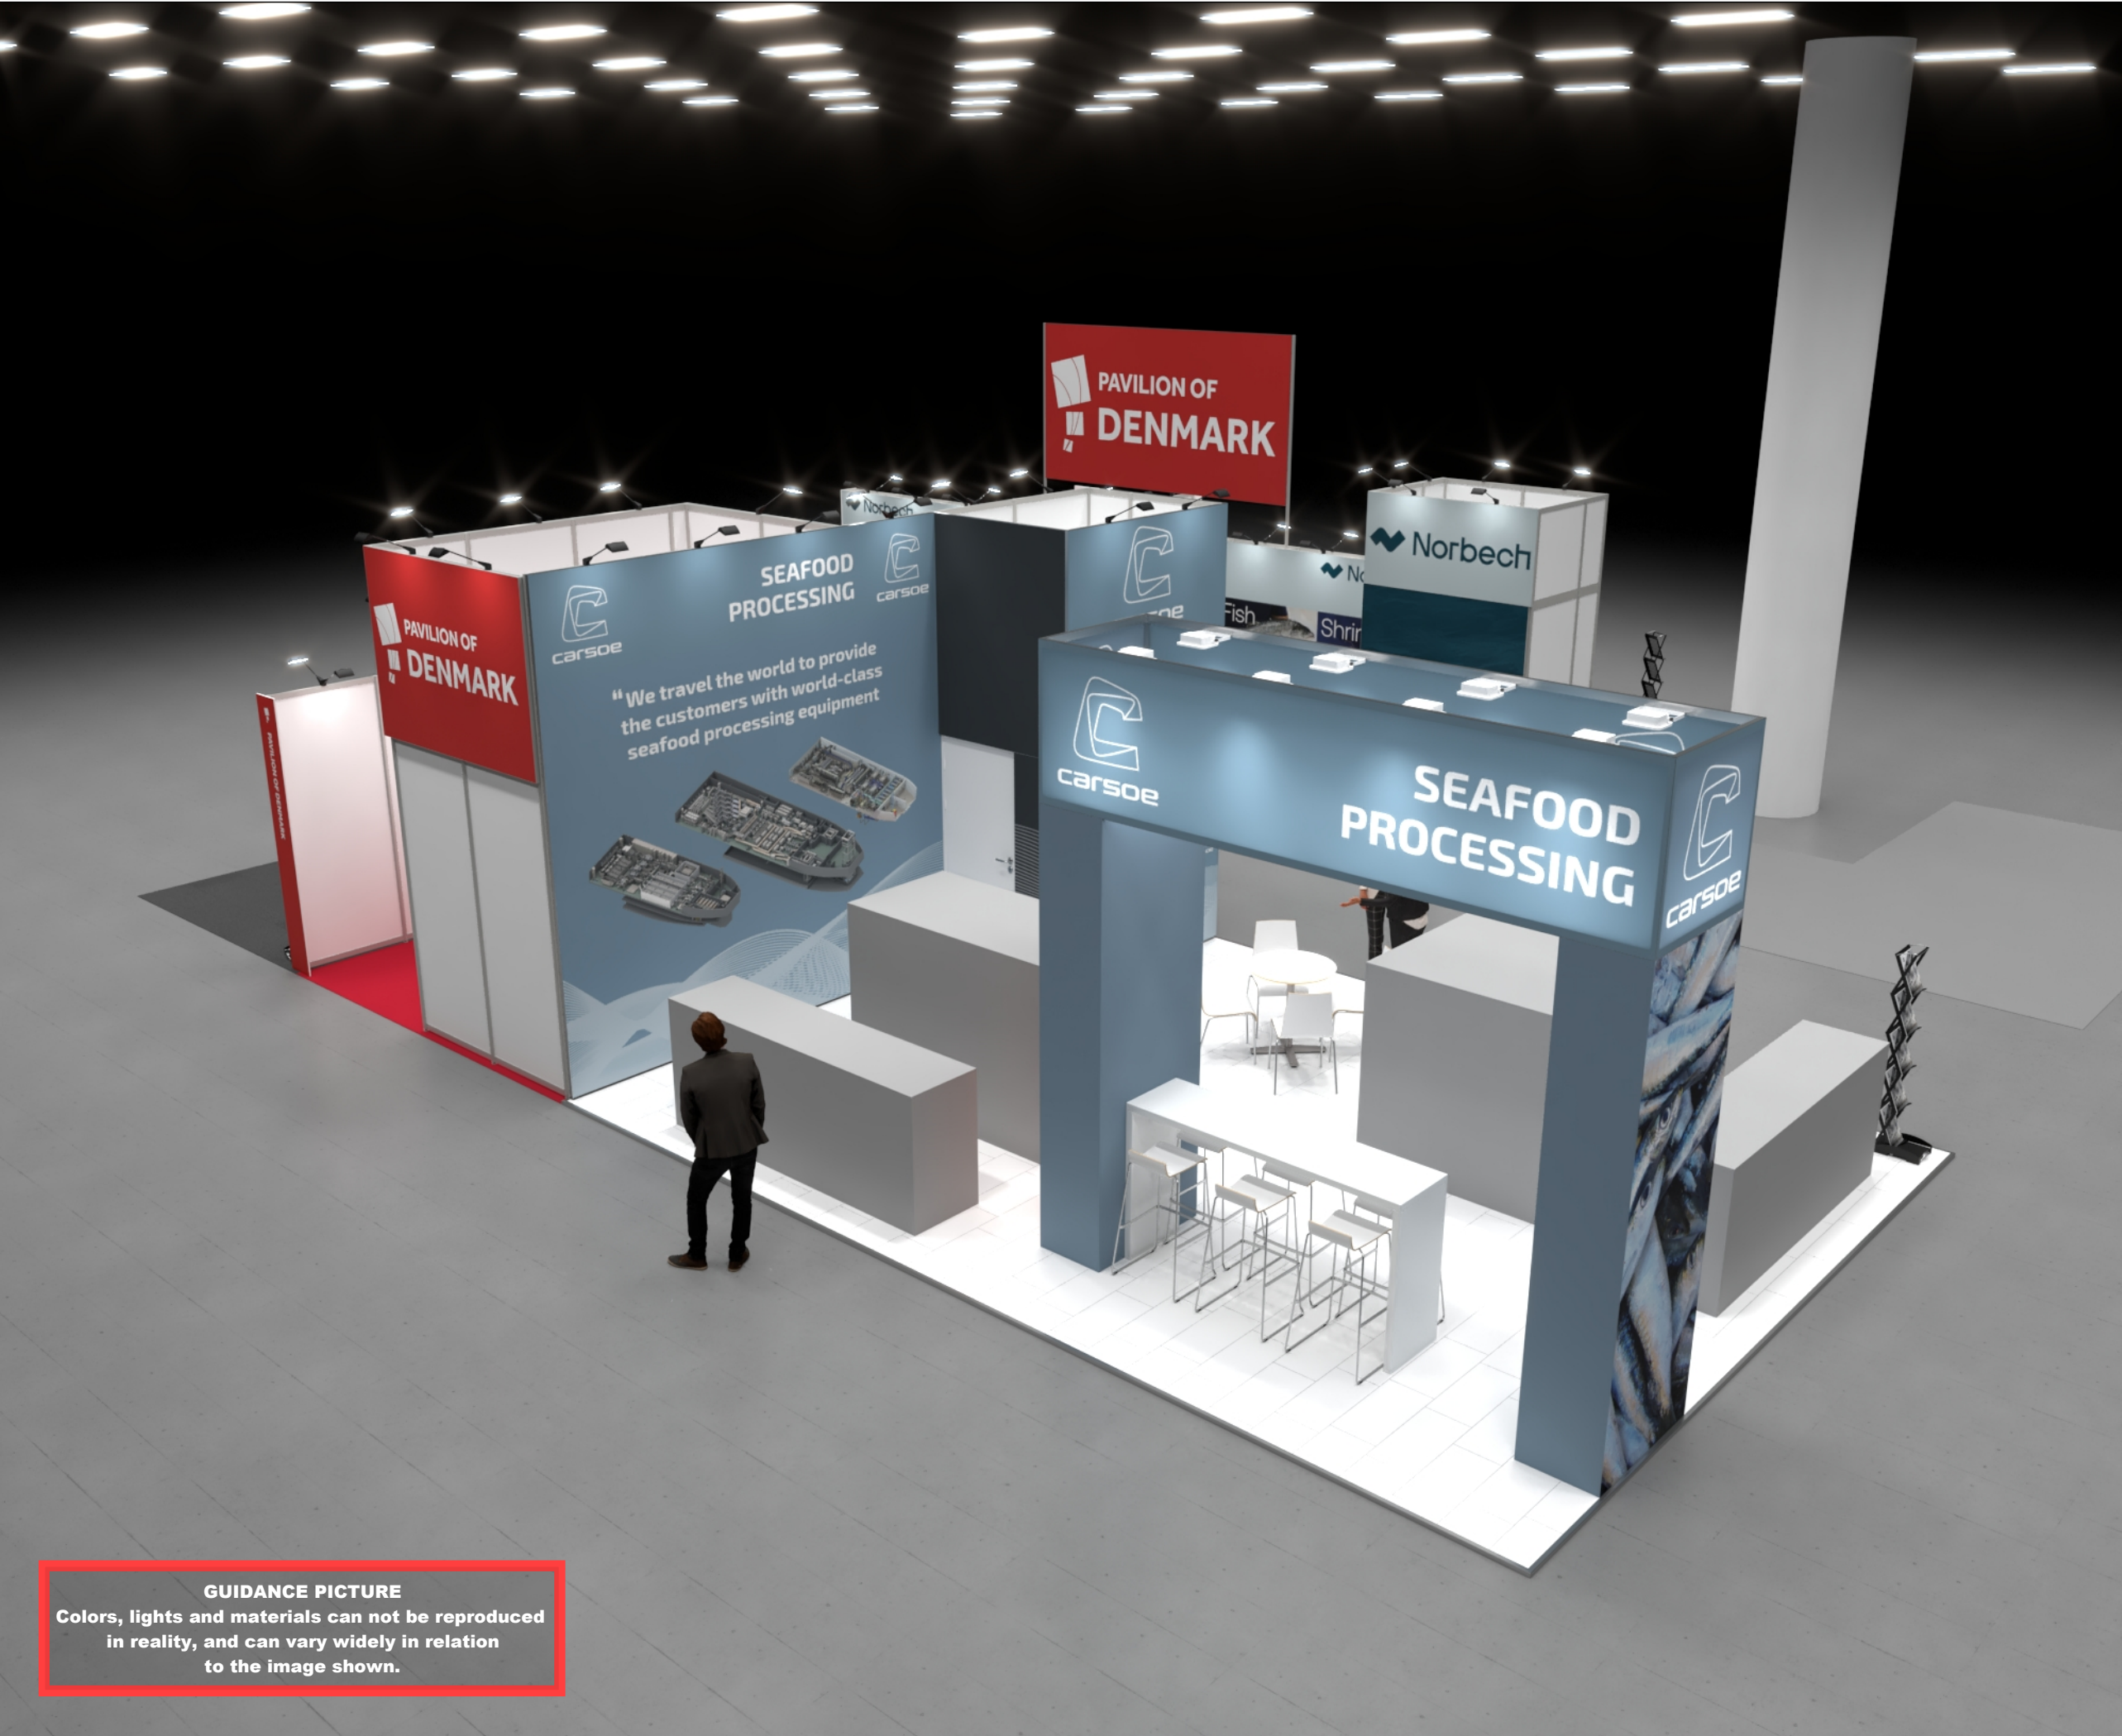

<div><div></div><div><div>Standesign A/S</div><div>Alsvej 2F</div><div>5800 Nyborg</div><div>Denmark</div><div>Phone: +45 4484 6699</div></div></div>	
Project no.:	DFI-SPN-23-03
Drawing no.:	3D-001
Drawing title:	Bird View 1
Designed by:	SFT
Hall:	N/A
Booth:	2081+2084
Creation date:	09-11-2022
Revision date:	25-11-2022
Revision no.:	B
Client: DEA Fish Tech	
<div><div></div><div><div>DANISH EXPORT ASSOCIATION</div><div>FISH TECH</div></div></div>	
Exhibition: Seafood Processing North America 2023 Boston Convention & Exhibition Center	
<div><div></div><div><div>Seafood Processing NORTH AMERICA</div></div></div>	
Comments:	-
<div>The drawing is indicative and without responsibility. The drawing is NOT to scale. The stand-builder will have the final call in all decisions regarding stability and security. Some products are only shown to indicate locations, but not the actual product as this product may be changed. All design is subject to copyright by Standesign A/S</div>	

GUIDANCE PICTURE
Colors, lights and materials can not be reproduced in reality, and can vary widely in relation to the image shown.

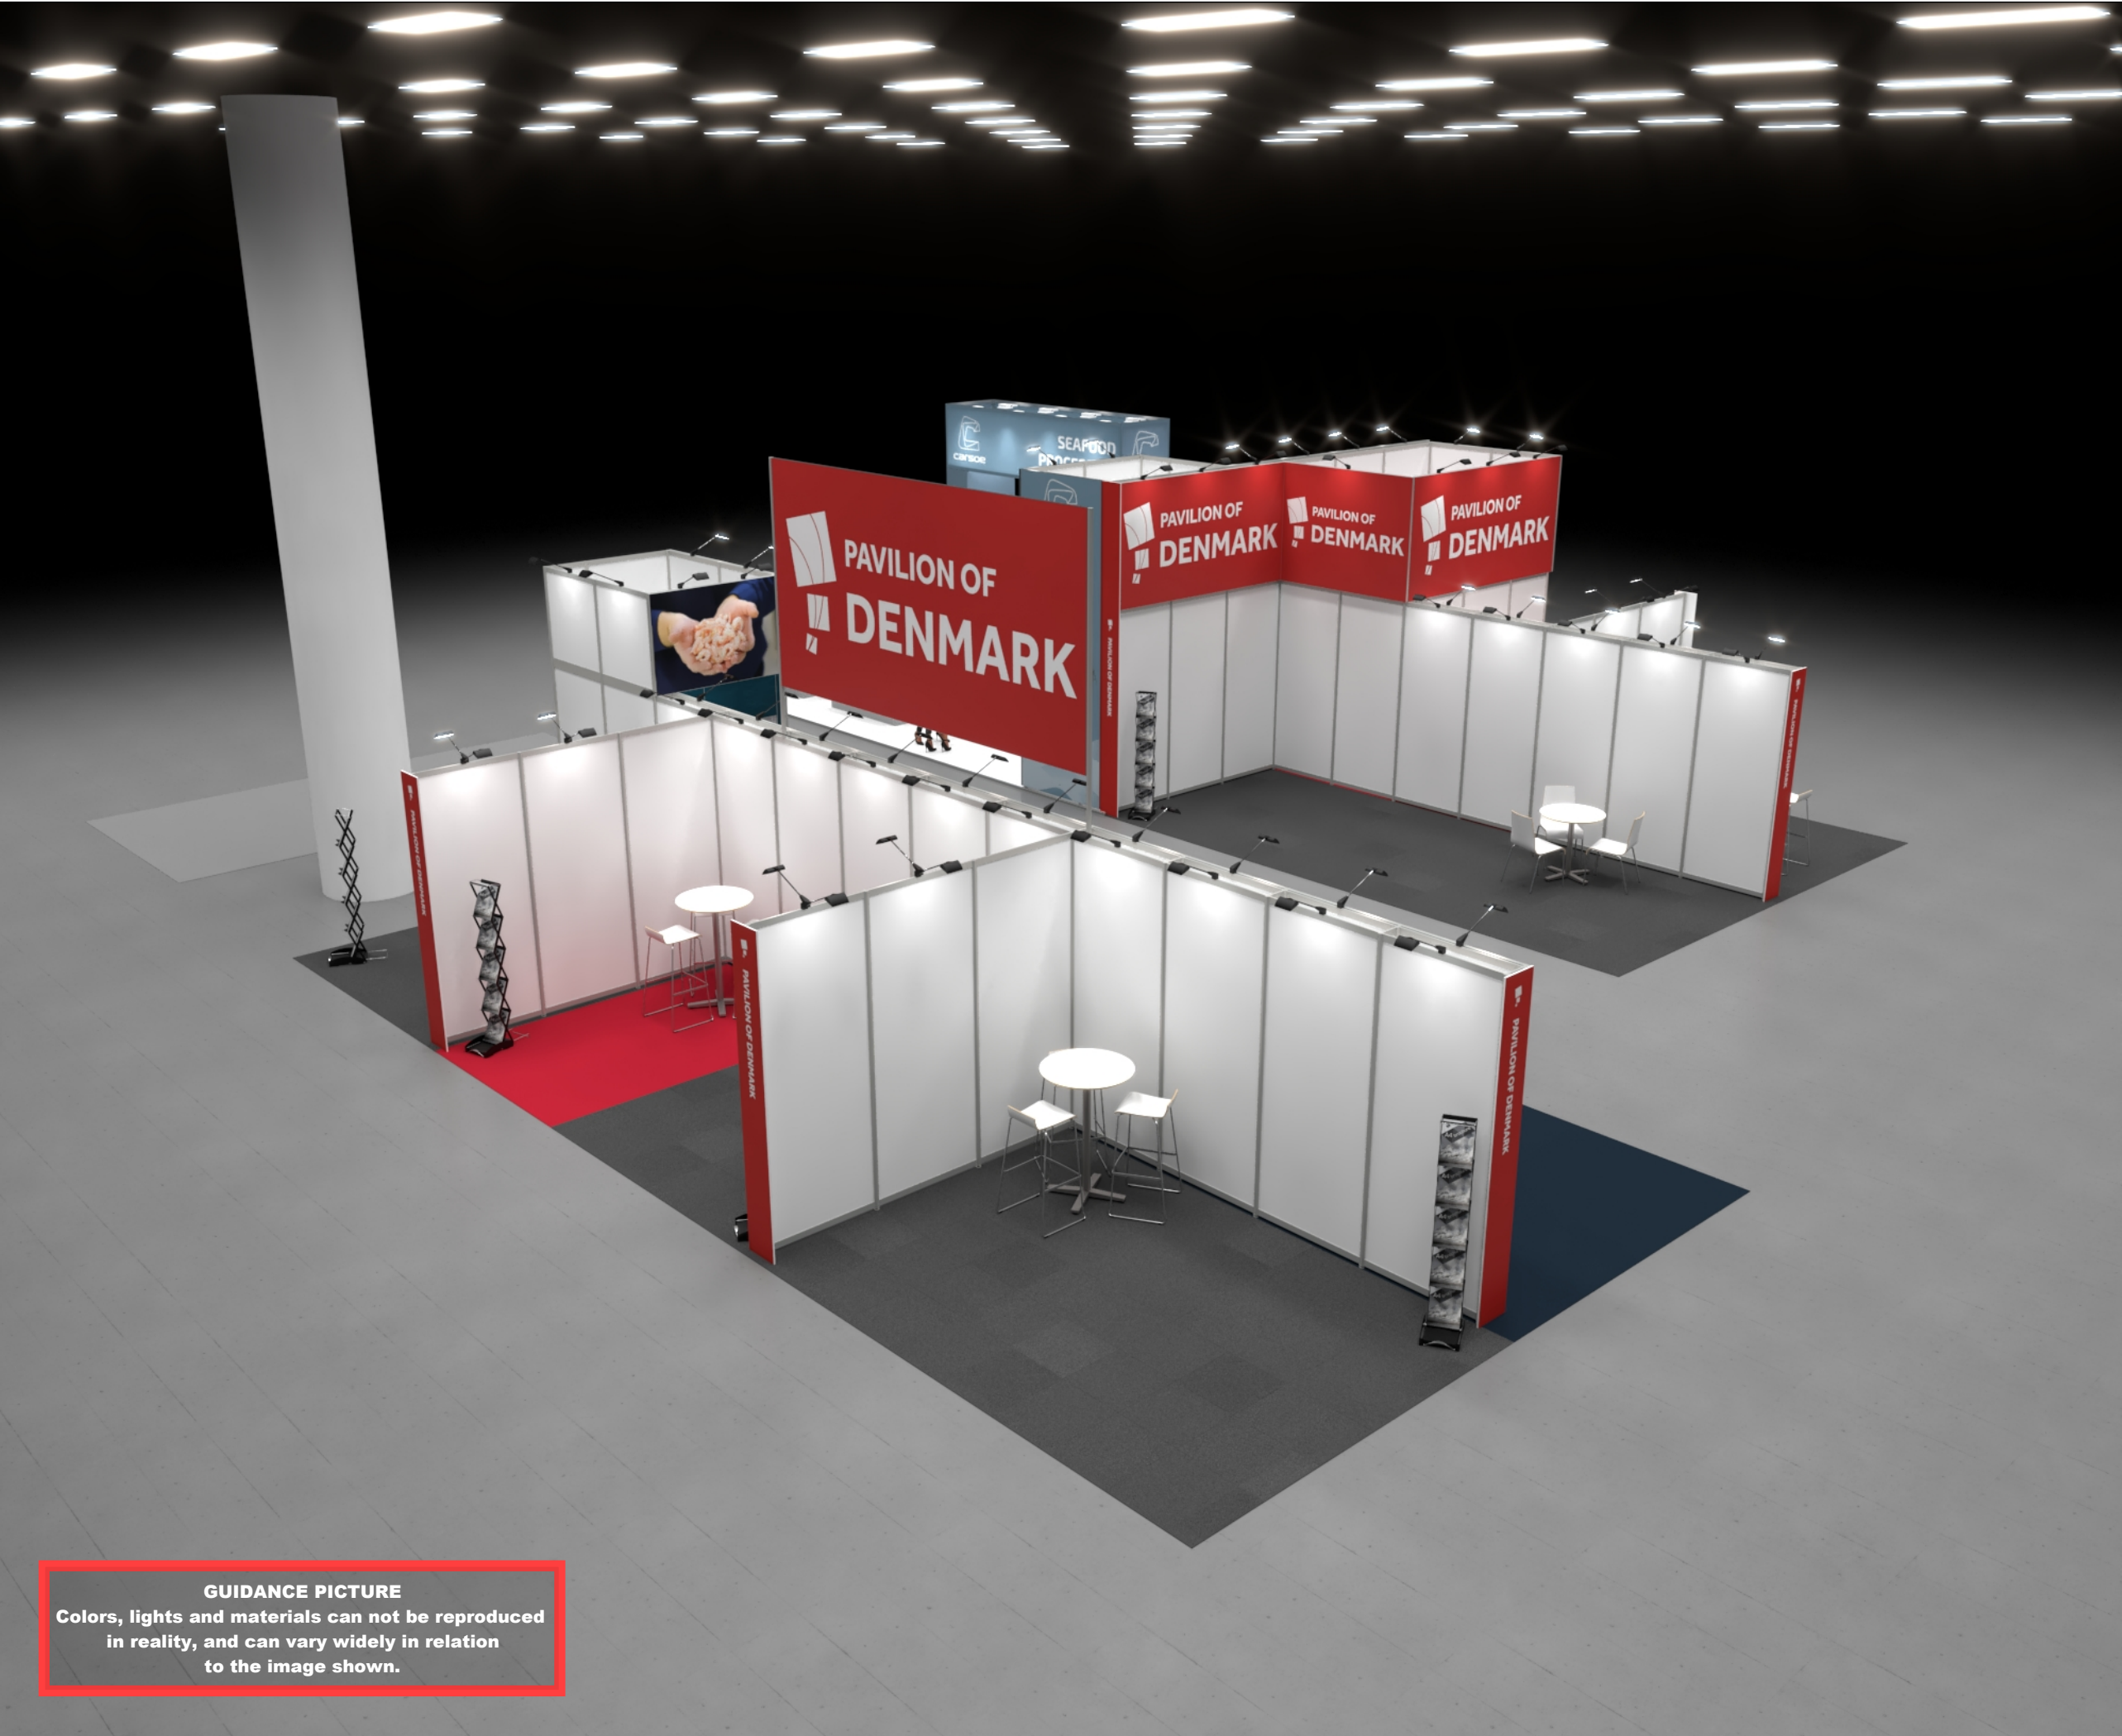



Standesign A/S
Alsvej 2F
5800 Nyborg
Denmark
Phone: +45 4484 6699

Project no.: DFI-SPN-23-03
Drawing no.: 3D-002
Drawing title: Bird View 2
Designed by: SFT
Hall: N/A
Booth: 2081+2084

Creation date: 09-11-2022
Revision date: 25-11-2022
Revision no.: B

Client: DEA Fish Tech



DANISH
EXPORT
ASSOCIATION
FISH TECH

Exhibition: Seafood Processing North America 2023
Boston Convention & Exhibition Center



Seafood Processing
NORTH AMERICA

Comments:
-

The drawing is indicative and without responsibility. The drawing is NOT to scale.
The stand-builder will have the final call in all decisions regarding stability and security.
Some products are only shown to indicate locations, but not the actual product as this product may be changed.
All design is subject to copyright by Standesign A/S

GUIDANCE PICTURE
Colors, lights and materials can not be reproduced in reality, and can vary widely in relation to the image shown.





Standesign A/S
Alsvej 2F
5800 Nyborg
Denmark
Phone: +45 4484 6699

Project no.: DFI-SPN-23-03
Drawing no.: 3D-003
Drawing title: Street View 1
Designed by: SFT
Hall: N/A
Booth: 2081+2084

Creation date: 09-11-2022
Revision date: 25-11-2022
Revision no.: B

Client: DEA Fish Tech



**DANISH
EXPORT
ASSOCIATION**
FISH TECH

Exhibition: Seafood Processing North America 2023
Boston Convention & Exhibition Center



**Seafood Processing
NORTH AMERICA**

Comments:

The drawing is indicative and without responsibility. The drawing is NOT to scale.
The stand-builder will have the final call in all decisions regarding stability and security.
Some products are only shown to indicate locations, but not the actual product as this product may be changed.
All design is subject to copyright by Standesign A/S

GUIDANCE PICTURE
Colors, lights and materials can not be reproduced in reality, and can vary widely in relation to the image shown.





Standesign A/S
Alsvej 2F
5800 Nyborg
Denmark
Phone: +45 4484 6699

Project no.: DFI-SPN-23-03
Drawing no.: 3D-004
Drawing title: Street View 2
Designed by: SFT
Hall: N/A
Booth: 2081+2084

Creation date: 09-11-2022
Revision date: 25-11-2022
Revision no.: B

Client: DEA Fish Tech



DANISH
EXPORT
ASSOCIATION
FISH TECH

Exhibition: Seafood Processing North America 2023
Boston Convention & Exhibition Center



Seafood Processing
NORTH AMERICA

Comments:

The drawing is indicative and without responsibility. The drawing is NOT to scale.
The stand-builder will have the final call in all decisions regarding stability and security.
Some products are only shown to indicate locations, but not the actual product as this product may be changed.
All design is subject to copyright by Standesign A/S

GUIDANCE PICTURE
Colors, lights and materials can not be reproduced in reality, and can vary widely in relation to the image shown.





Standesign A/S
Alsvej 2F
5800 Nyborg
Denmark
Phone: +45 4484 6699

Project no.: DFI-SPN-23-03
Drawing no.: 3D-005
Drawing title: Street View 3
Designed by: SFT
Hall: N/A
Booth: 2081+2084

Creation date: 09-11-2022
Revision date: 25-11-2022
Revision no.: B

Client: DEA Fish Tech



DANISH
EXPORT
ASSOCIATION
FISH TECH

Exhibition: Seafood Processing North America 2023
Boston Convention & Exhibition Center



Seafood Processing
NORTH AMERICA

Comments:

The drawing is indicative and without responsibility. The drawing is NOT to scale.
The stand-builder will have the final call in all decisions regarding stability and security.
Some products are only shown to indicate locations, but not the actual product as this product may be changed.
All design is subject to copyright by Standesign A/S

GUIDANCE PICTURE
Colors, lights and materials can not be reproduced in reality, and can vary widely in relation to the image shown.



<div><div>Standesign A/S Alsvej 2F 5800 Nyborg Denmark Phone: +45 4484 6699</div></div>	
Project no.:	DFI-SPN-23-03
Drawing no.:	3D-006
Drawing title:	Lounge View
Designed by:	SFT
Hall:	N/A
Booth:	2081+2084
Creation date:	09-11-2022
Revision date:	25-11-2022
Revision no.:	B
Client: DEA Fish Tech	
<div><div>DANISH EXPORT ASSOCIATION FISH TECH</div></div>	
Exhibition: Seafood Processing North America 2023 Boston Convention & Exhibition Center	
<div><div>Seafood Processing NORTH AMERICA</div></div>	
Comments:	
<p>The drawing is indicative and without responsibility. The drawing is NOT to scale. The stand-builder will have the final call in all decisions regarding stability and security. Some products are only shown to indicate locations, but not the actual product as this product may be changed. All design is subject to copyright by Standesign A/S</p>	

GUIDANCE PICTURE
Colors, lights and materials can not be reproduced in reality, and can vary widely in relation to the image shown.

Project no.: DFI-SPN-23-03
Drawing no.: FP-001
Drawing title: Floor Plan
Designed by: SFT
Hall: N/A
Booth: 2081+2084

Creation date: 09-11-2022
Revision date: 25-11-2022
Revision no.: B

Client: DEA Fish Tech




Exhibition: Seafood Processing North America 2023
Boston Convention & Exhibition Center




Comments:

The drawing is indicative and without responsibility. The drawing is NOT to scale.
The stand-builder will have the final call in all decisions regarding stability and security.
Some products are only shown to indicate locations, but not the actual product as this product may be changed.
All design is subject to copyright by Standesign A/S

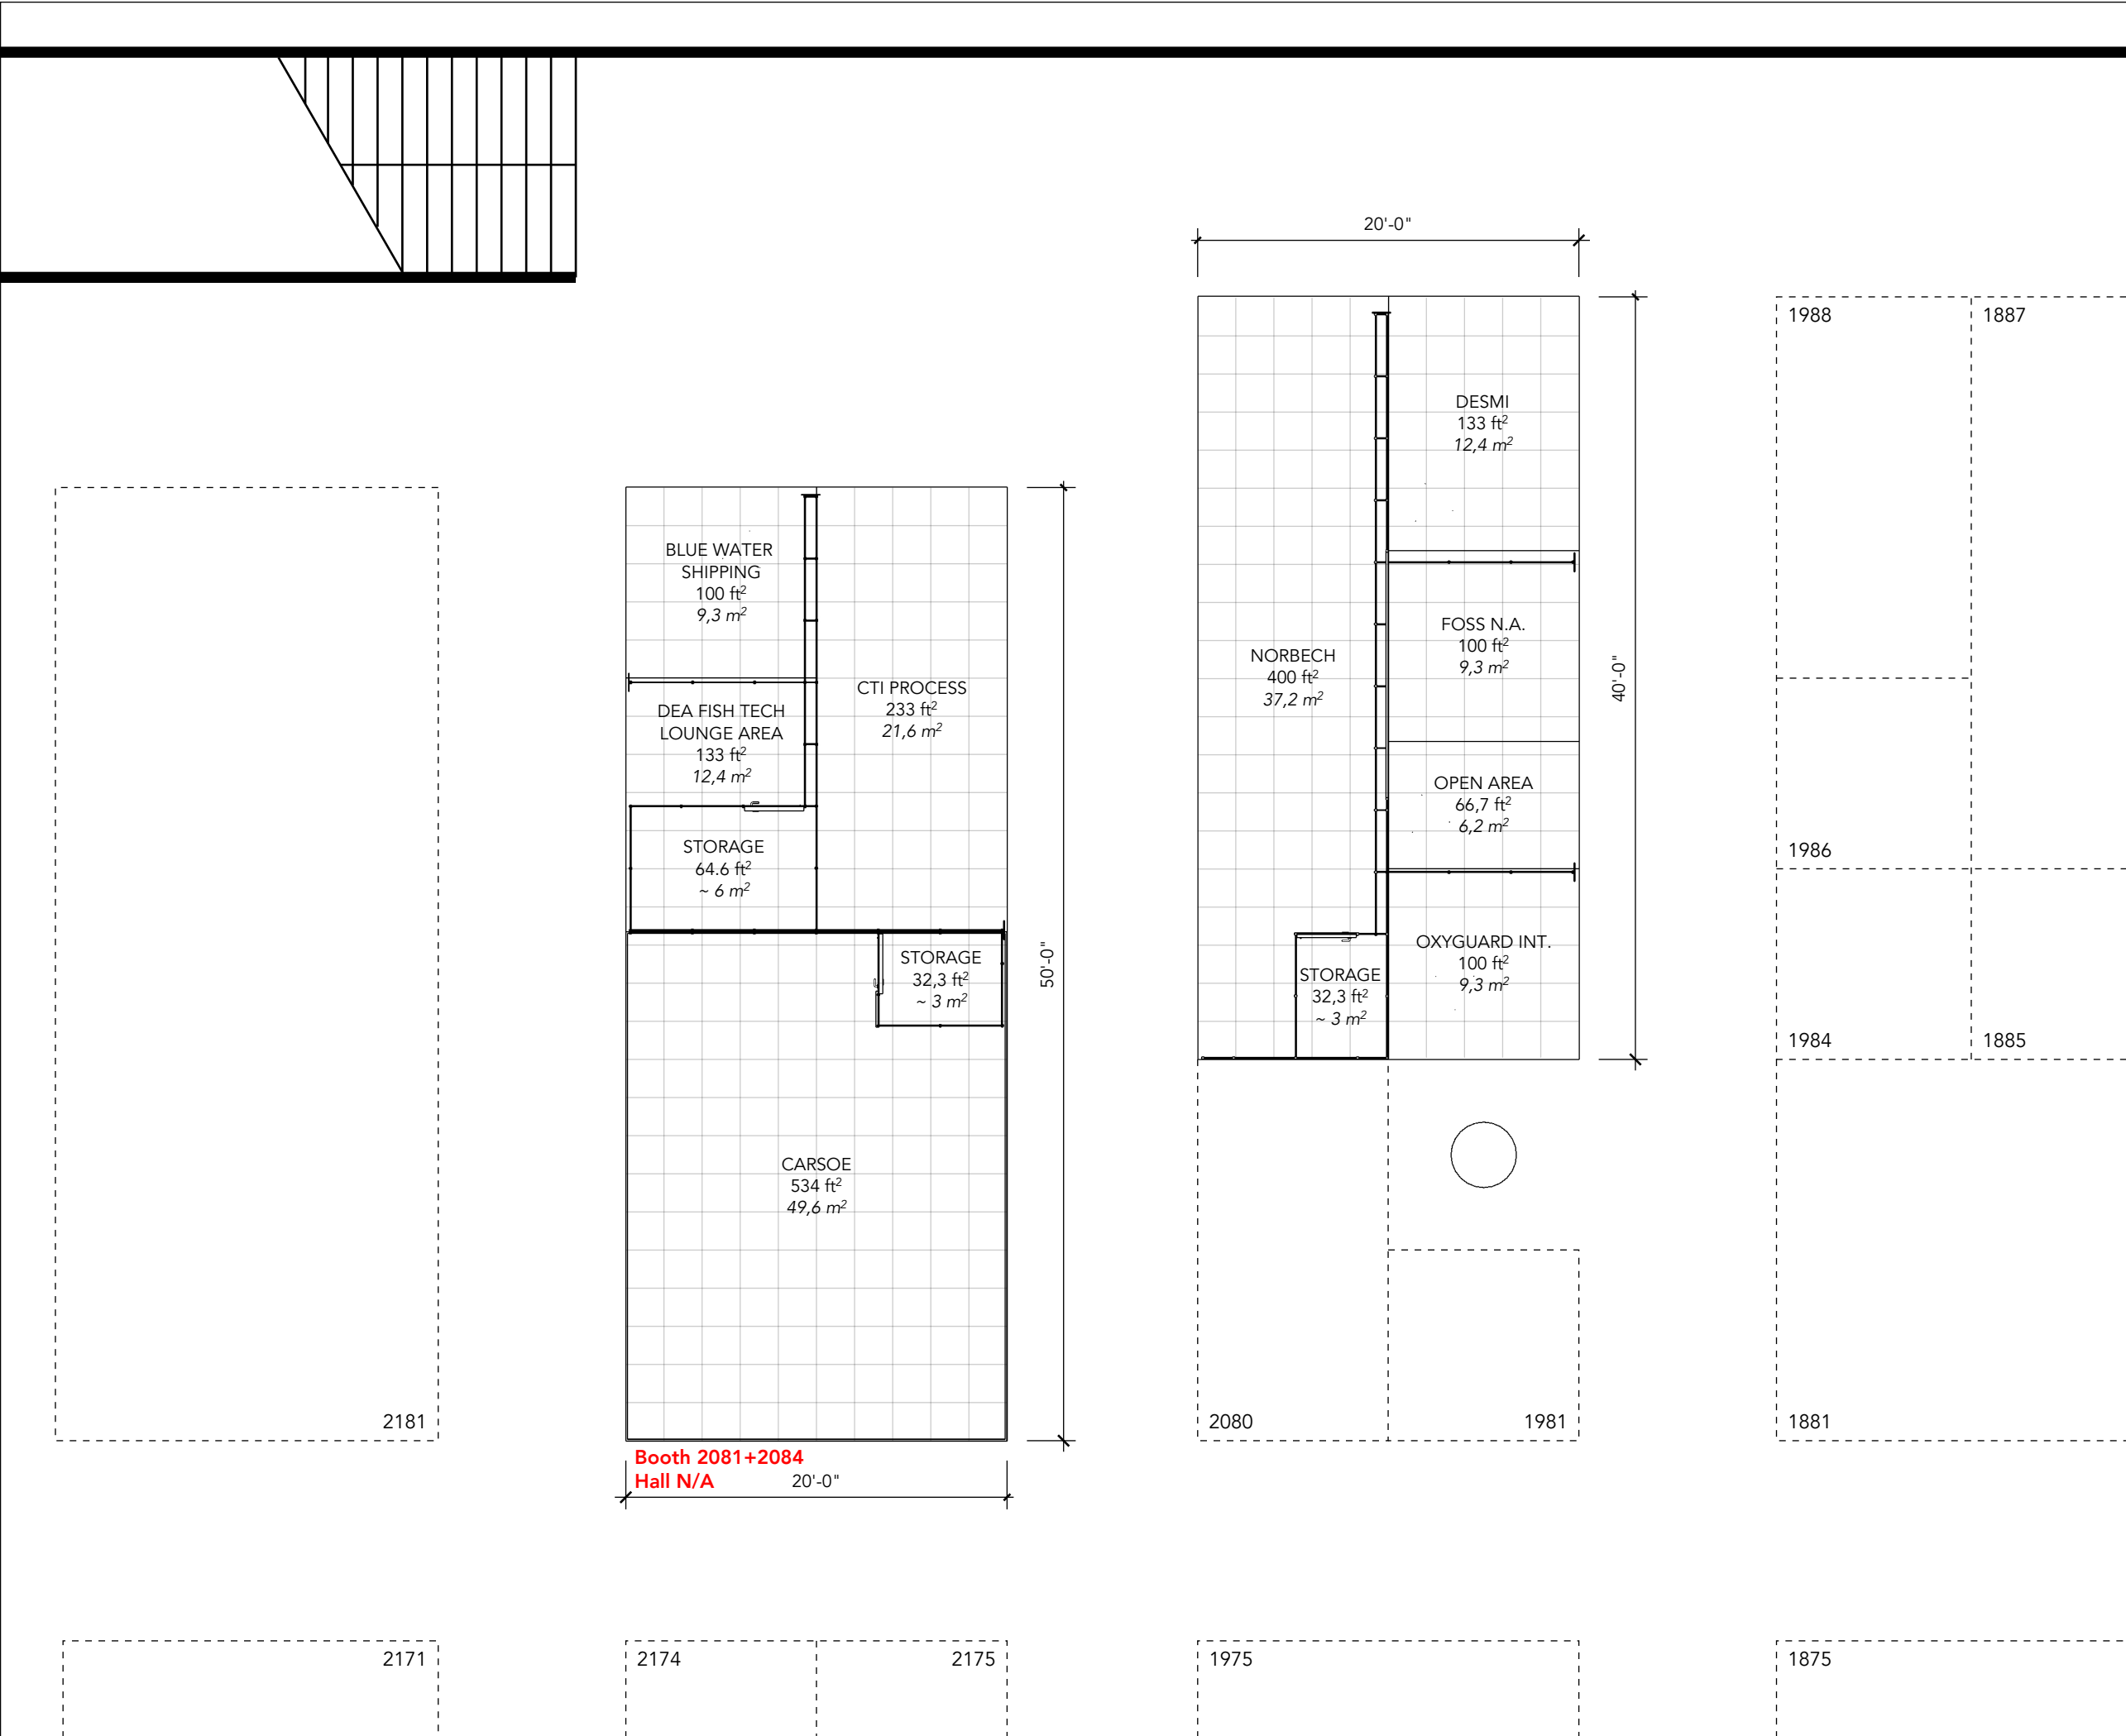

ELEVATION FRONT

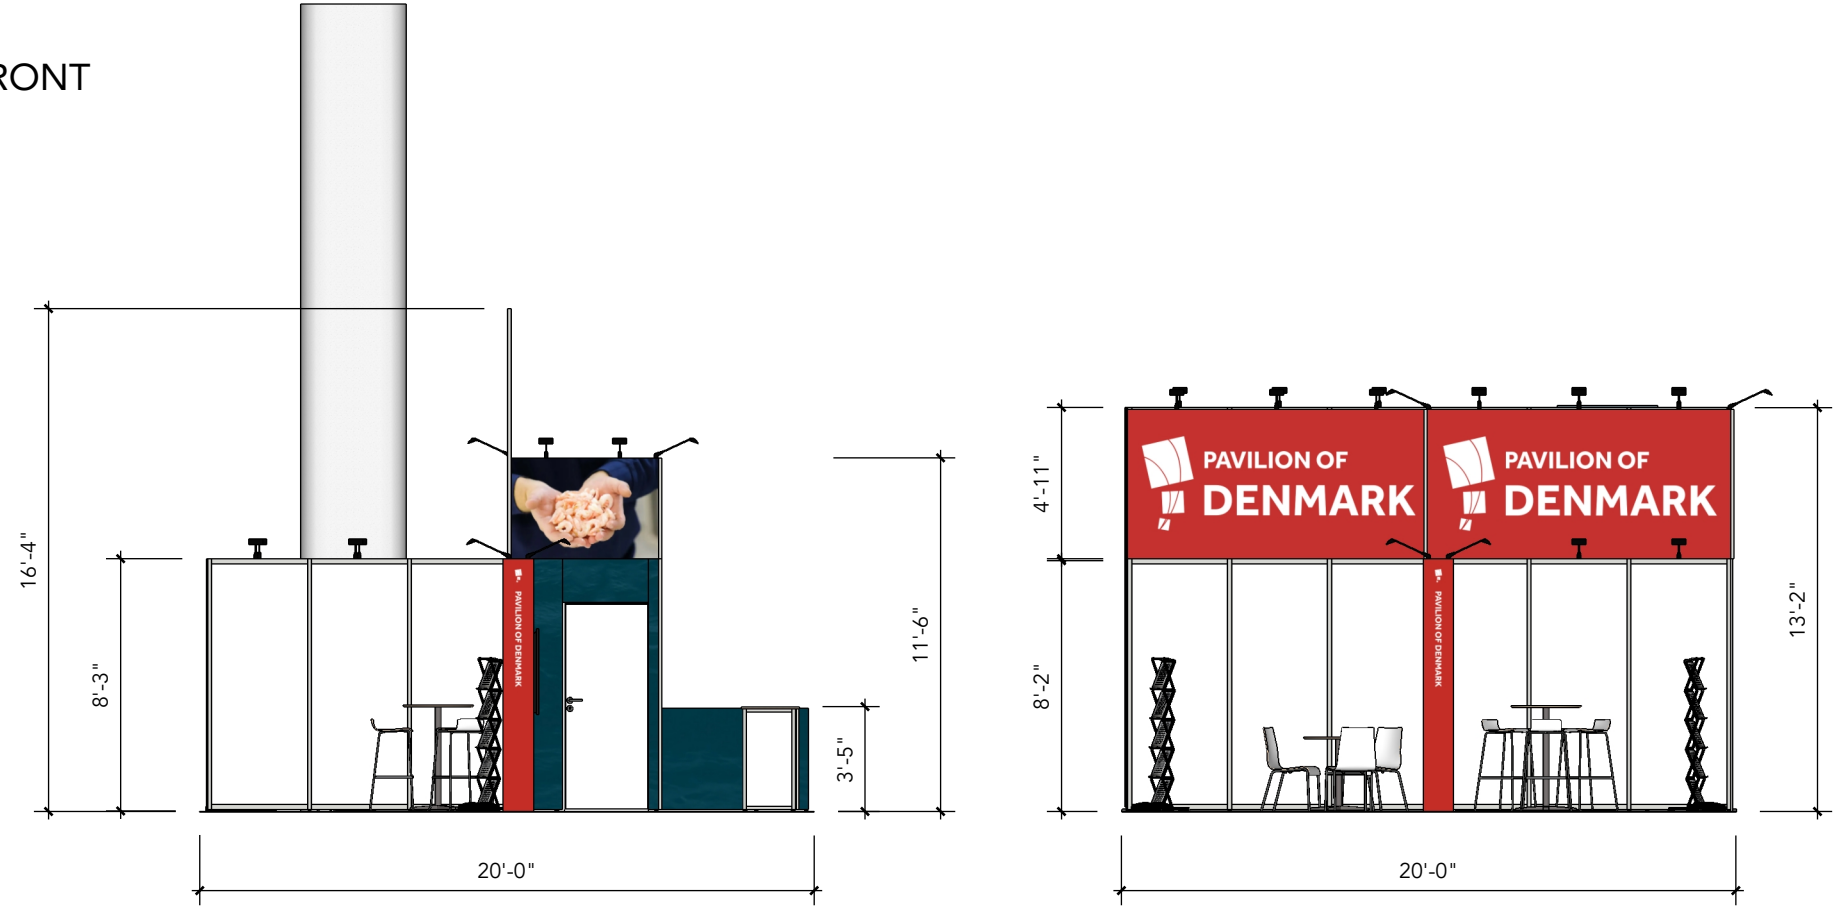

Standesign A/S
Alsvej 2F
5800 Nyborg
Denmark
Phone: +45 4484 6699

Project no.: DFI-SPN-23-03
Drawing no.: EV-001
Drawing title: Elevations
Designed by: SFT
Hall: N/A
Booth: 2081+2084

Creation date: 09-11-2022
Revision date: 25-11-2022
Revision no.: B

Client: DEA Fish Tech




Exhibition: Seafood Processing North America 2023
Boston Convention & Exhibition Center



Comments:

ELEVATION SIDE

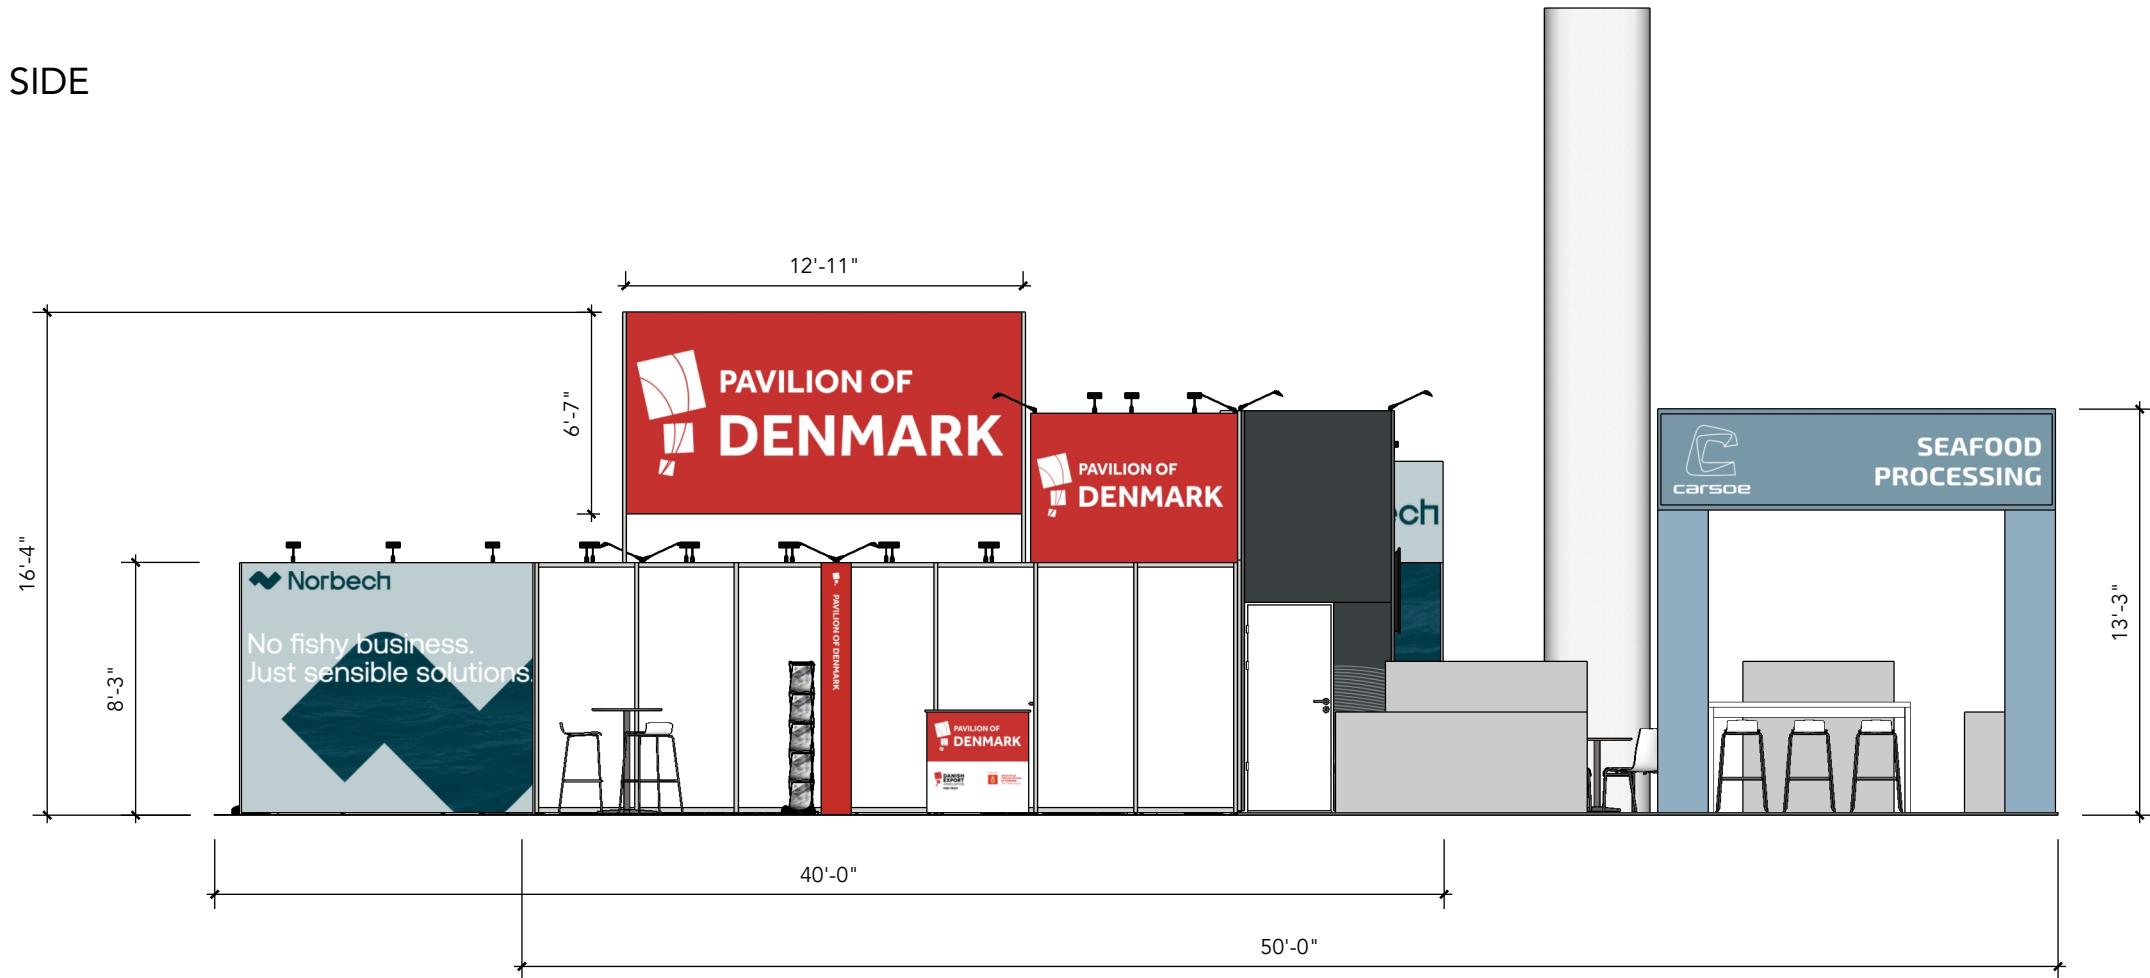

The drawing is indicative and without responsibility. The drawing is NOT to scale. The stand-builder will have the final call in all decisions regarding stability and security. Some products are only shown to indicate locations, but not the actual product as this product may be changed. All design is subject to copyright by Standesign A/S