

# DEA Fish Tech

Seafood Processing Global 2023  
DFI-SPG-23-04



 RÅDGIVNING  DESIGN  HÅNDVÆRK  TEKNOLOGI







Standesign A/S  
Alsvej 2F  
5800 Nyborg  
Denmark  
Phone: +45 4484 6699

Project no.: DFI-SPG-23-04  
Drawing no.: 3D-001  
Drawing title: Bird View 1  
Designed by: THJ / SFT  
Hall: 3  
Booth: Multible

Creation date: 06-12-2022  
Revision date: 20-01-2023  
Revision no.: C

Client: DEA Fish Tech



**DANISH  
EXPORT  
ASSOCIATION**  
FISH TECH

Exhibition: Seafood Processing Global 2023  
Fira Barcelona Gran Via Venue, Barcelona




**Seafood Processing  
GLOBAL**

Comments:

The drawing is indicative and without responsibility. The drawing is NOT to scale.  
The stand-builder will have the final call in all decisions regarding stability and security.  
Some products are only shown to indicate locations, but not the actual product as this product may be changed.  
All design is subject to copyright by Standesign A/S

**GUIDANCE PICTURE**  
Colors, lights and materials can not be reproduced in reality, and can vary widely in relation to the image shown.



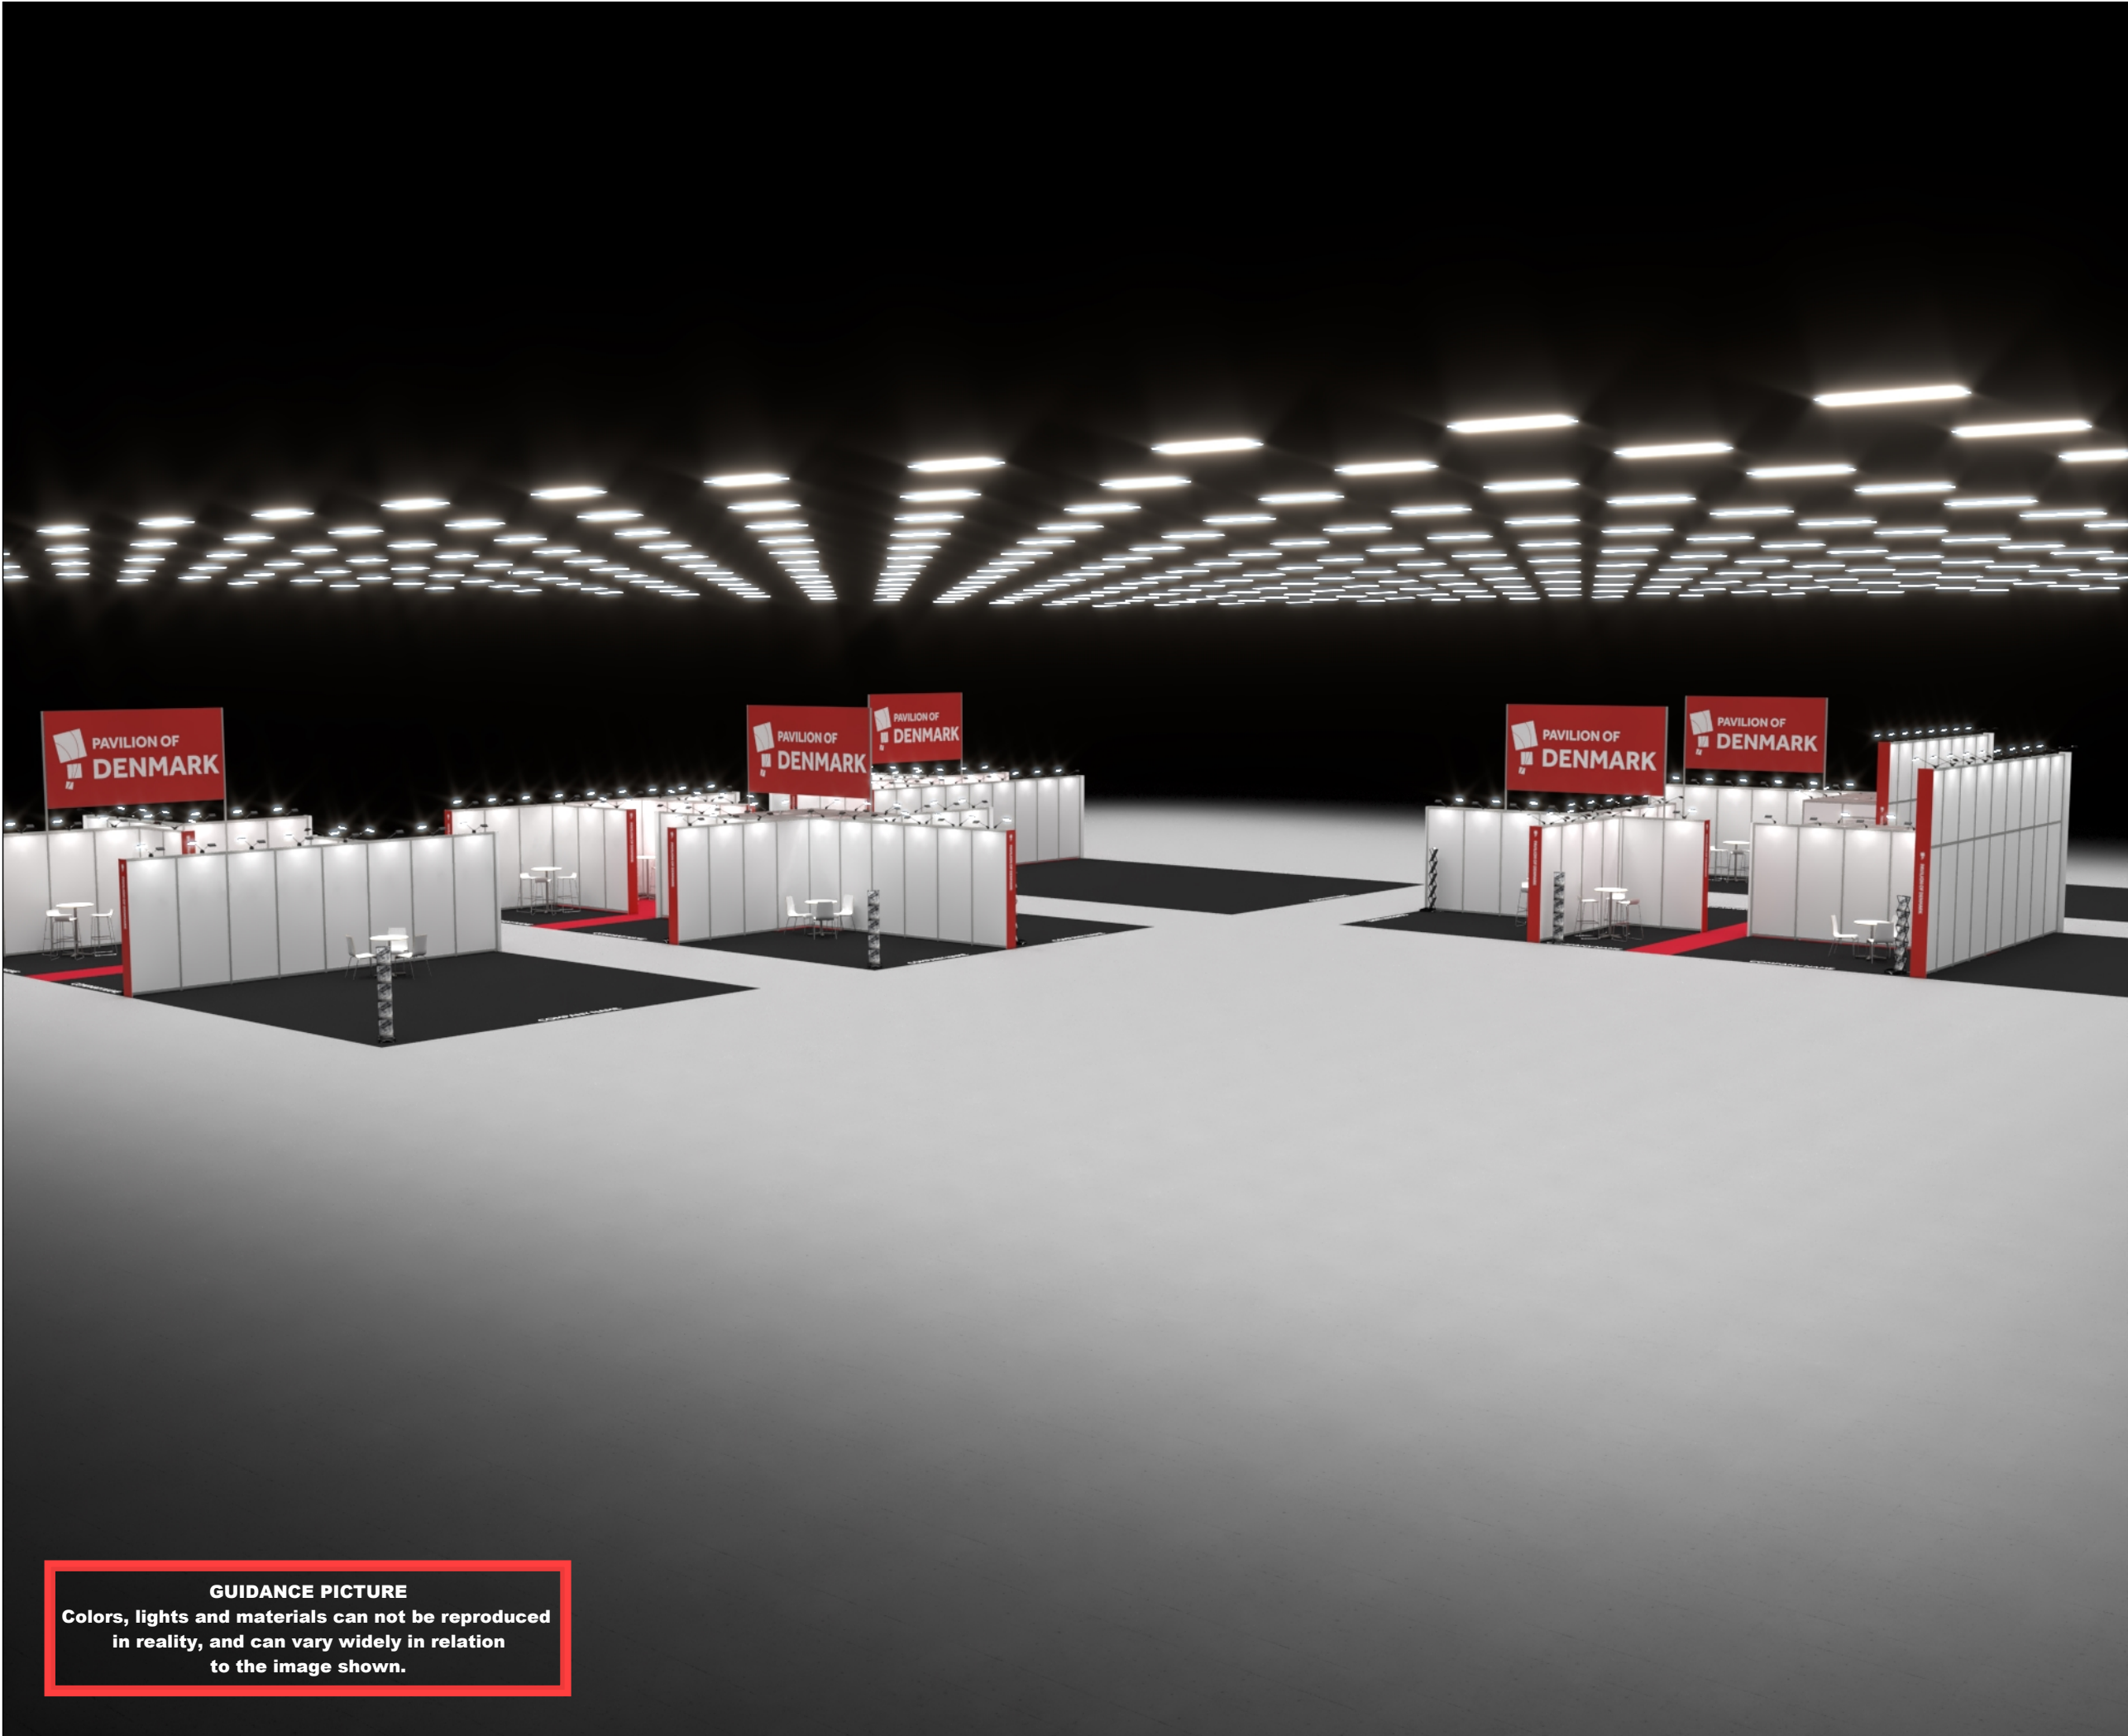

<div><div><div>Standesign A/S Alsvej 2F 5800 Nyborg Denmark Phone: +45 4484 6699</div></div></div>	
Project no.:	DFI-SPG-23-04
Drawing no.:	3D-002
Drawing title:	Bird View 2
Designed by:	THJ / SFT
Hall:	3
Booth:	Multiple
Creation date:	06-12-2022
Revision date:	20-01-2023
Revision no.:	C
Client: DEA Fish Tech	
<div><div><div><b>DANISH EXPORT ASSOCIATION</b> <b>FISH TECH</b></div></div></div>	
Exhibition: Seafood Processing Global 2023 Fira Barcelona Gran Via Venue, Barcelona	
<div><div><div><b>Seafood Processing GLOBAL</b></div></div></div>	
Comments:	-
<div>The drawing is indicative and without responsibility. The drawing is NOT to scale. The stand-builder will have the final call in all decisions regarding stability and security. Some products are only shown to indicate locations, but not the actual product as this product may be changed. All design is subject to copyright by Standesign A/S</div>	

**GUIDANCE PICTURE**  
Colors, lights and materials can not be reproduced in reality, and can vary widely in relation to the image shown.







Standesign A/S  
Alsvej 2F  
5800 Nyborg  
Denmark  
Phone: +45 4484 6699

Project no.: DFI-SPG-23-04  
Drawing no.: 3D-003  
Drawing title: Street View 1  
Designed by: THJ / SFT  
Hall: 3  
Booth: Multible

Creation date: 06-12-2022  
Revision date: 20-01-2023  
Revision no.: C

Client: DEA Fish Tech



**DANISH  
EXPORT  
ASSOCIATION**  
**FISH TECH**

Exhibition: Seafood Processing Global 2023  
Fira Barcelona Gran Via Venue, Barcelona



**Seafood Processing  
GLOBAL**

Comments:

The drawing is indicative and without responsibility. The drawing is NOT to scale.  
The stand-builder will have the final call in all decisions regarding stability and security.  
Some products are only shown to indicate locations, but not the actual product as this product may be changed.  
All design is subject to copyright by Standesign A/S

**GUIDANCE PICTURE**  
Colors, lights and materials can not be reproduced in reality, and can vary widely in relation to the image shown.





Project no.:	DFI-SPG-23-04
Drawing no.:	3D-004
Drawing title:	Street View 2
Designed by:	THJ / SFT
Hall:	3
Booth:	Multiple

Creation date: 06-12-2022  
Revision date: 20-01-2023  
Revision no.: C

Client: DEA Fish Tech



Exhibition: Seafood Processing Global 2023  
Fira Barcelona Gran Via Venue, Barcelona



Comments:

The drawing is indicative and without responsibility. The drawing is NOT to scale.  
The stand-builder will have the final call in all decisions regarding stability and security.  
Some products are only shown to indicate locations, but not the actual product as this product may be changed.  
All design is subject to copyright by  
Standesign A/S

## GUIDANCE PICTURE

**Colors, lights and materials can not be reproduced in reality, and can vary widely in relation to the image shown.**





<div><div><div>Standesign A/S Alsvej 2F 5800 Nyborg Denmark Phone: +45 4484 6699</div></div></div>	
Project no.:	DFI-SPG-23-04
Drawing no.:	3D-005
Drawing title:	Street View 3
Designed by:	THJ / SFT
Hall:	3
Booth:	Multiple
Creation date:	06-12-2022
Revision date:	20-01-2023
Revision no.:	C
Client: DEA Fish Tech	
<div><div><div><div>DANISH EXPORT</div><div>ASSOCIATION</div><div>FISH TECH</div></div></div></div>	
Exhibition: Seafood Processing Global 2023 Fira Barcelona Gran Via Venue, Barcelona	
<div><div><div>Seafood Processing GLOBAL</div></div></div>	
Comments:	
<div>The drawing is indicative and without responsibility. The drawing is NOT to scale. The stand-builder will have the final call in all decisions regarding stability and security. Some products are only shown to indicate locations, but not the actual product as this product may be changed. All design is subject to copyright by Standesign A/S</div>	

**GUIDANCE PICTURE**  
Colors, lights and materials can not be reproduced in reality, and can vary widely in relation to the image shown.







Standesign A/S  
Alsvej 2F  
5800 Nyborg  
Denmark  
Phone: +45 4484 6699

Project no.: DFI-SPG-23-04  
Drawing no.: 3D-006  
Drawing title: Street View 4  
Designed by: THJ / SFT  
Hall: 3  
Booth: Multiple

Creation date: 06-12-2022  
Revision date: 20-01-2023  
Revision no.: C

Client: DEA Fish Tech



DANISH  
EXPORT  
ASSOCIATION  
FISH TECH

Exhibition: Seafood Processing Global 2023  
Fira Barcelona Gran Via Venue, Barcelona




Seafood Processing  
GLOBAL

Comments:

The drawing is indicative and without responsibility. The drawing is NOT to scale.  
The stand-builder will have the final call in all decisions regarding stability and security.  
Some products are only shown to indicate locations, but not the actual product as this product may be changed.  
All design is subject to copyright by Standesign A/S

**GUIDANCE PICTURE**  
Colors, lights and materials can not be reproduced in reality, and can vary widely in relation to the image shown.



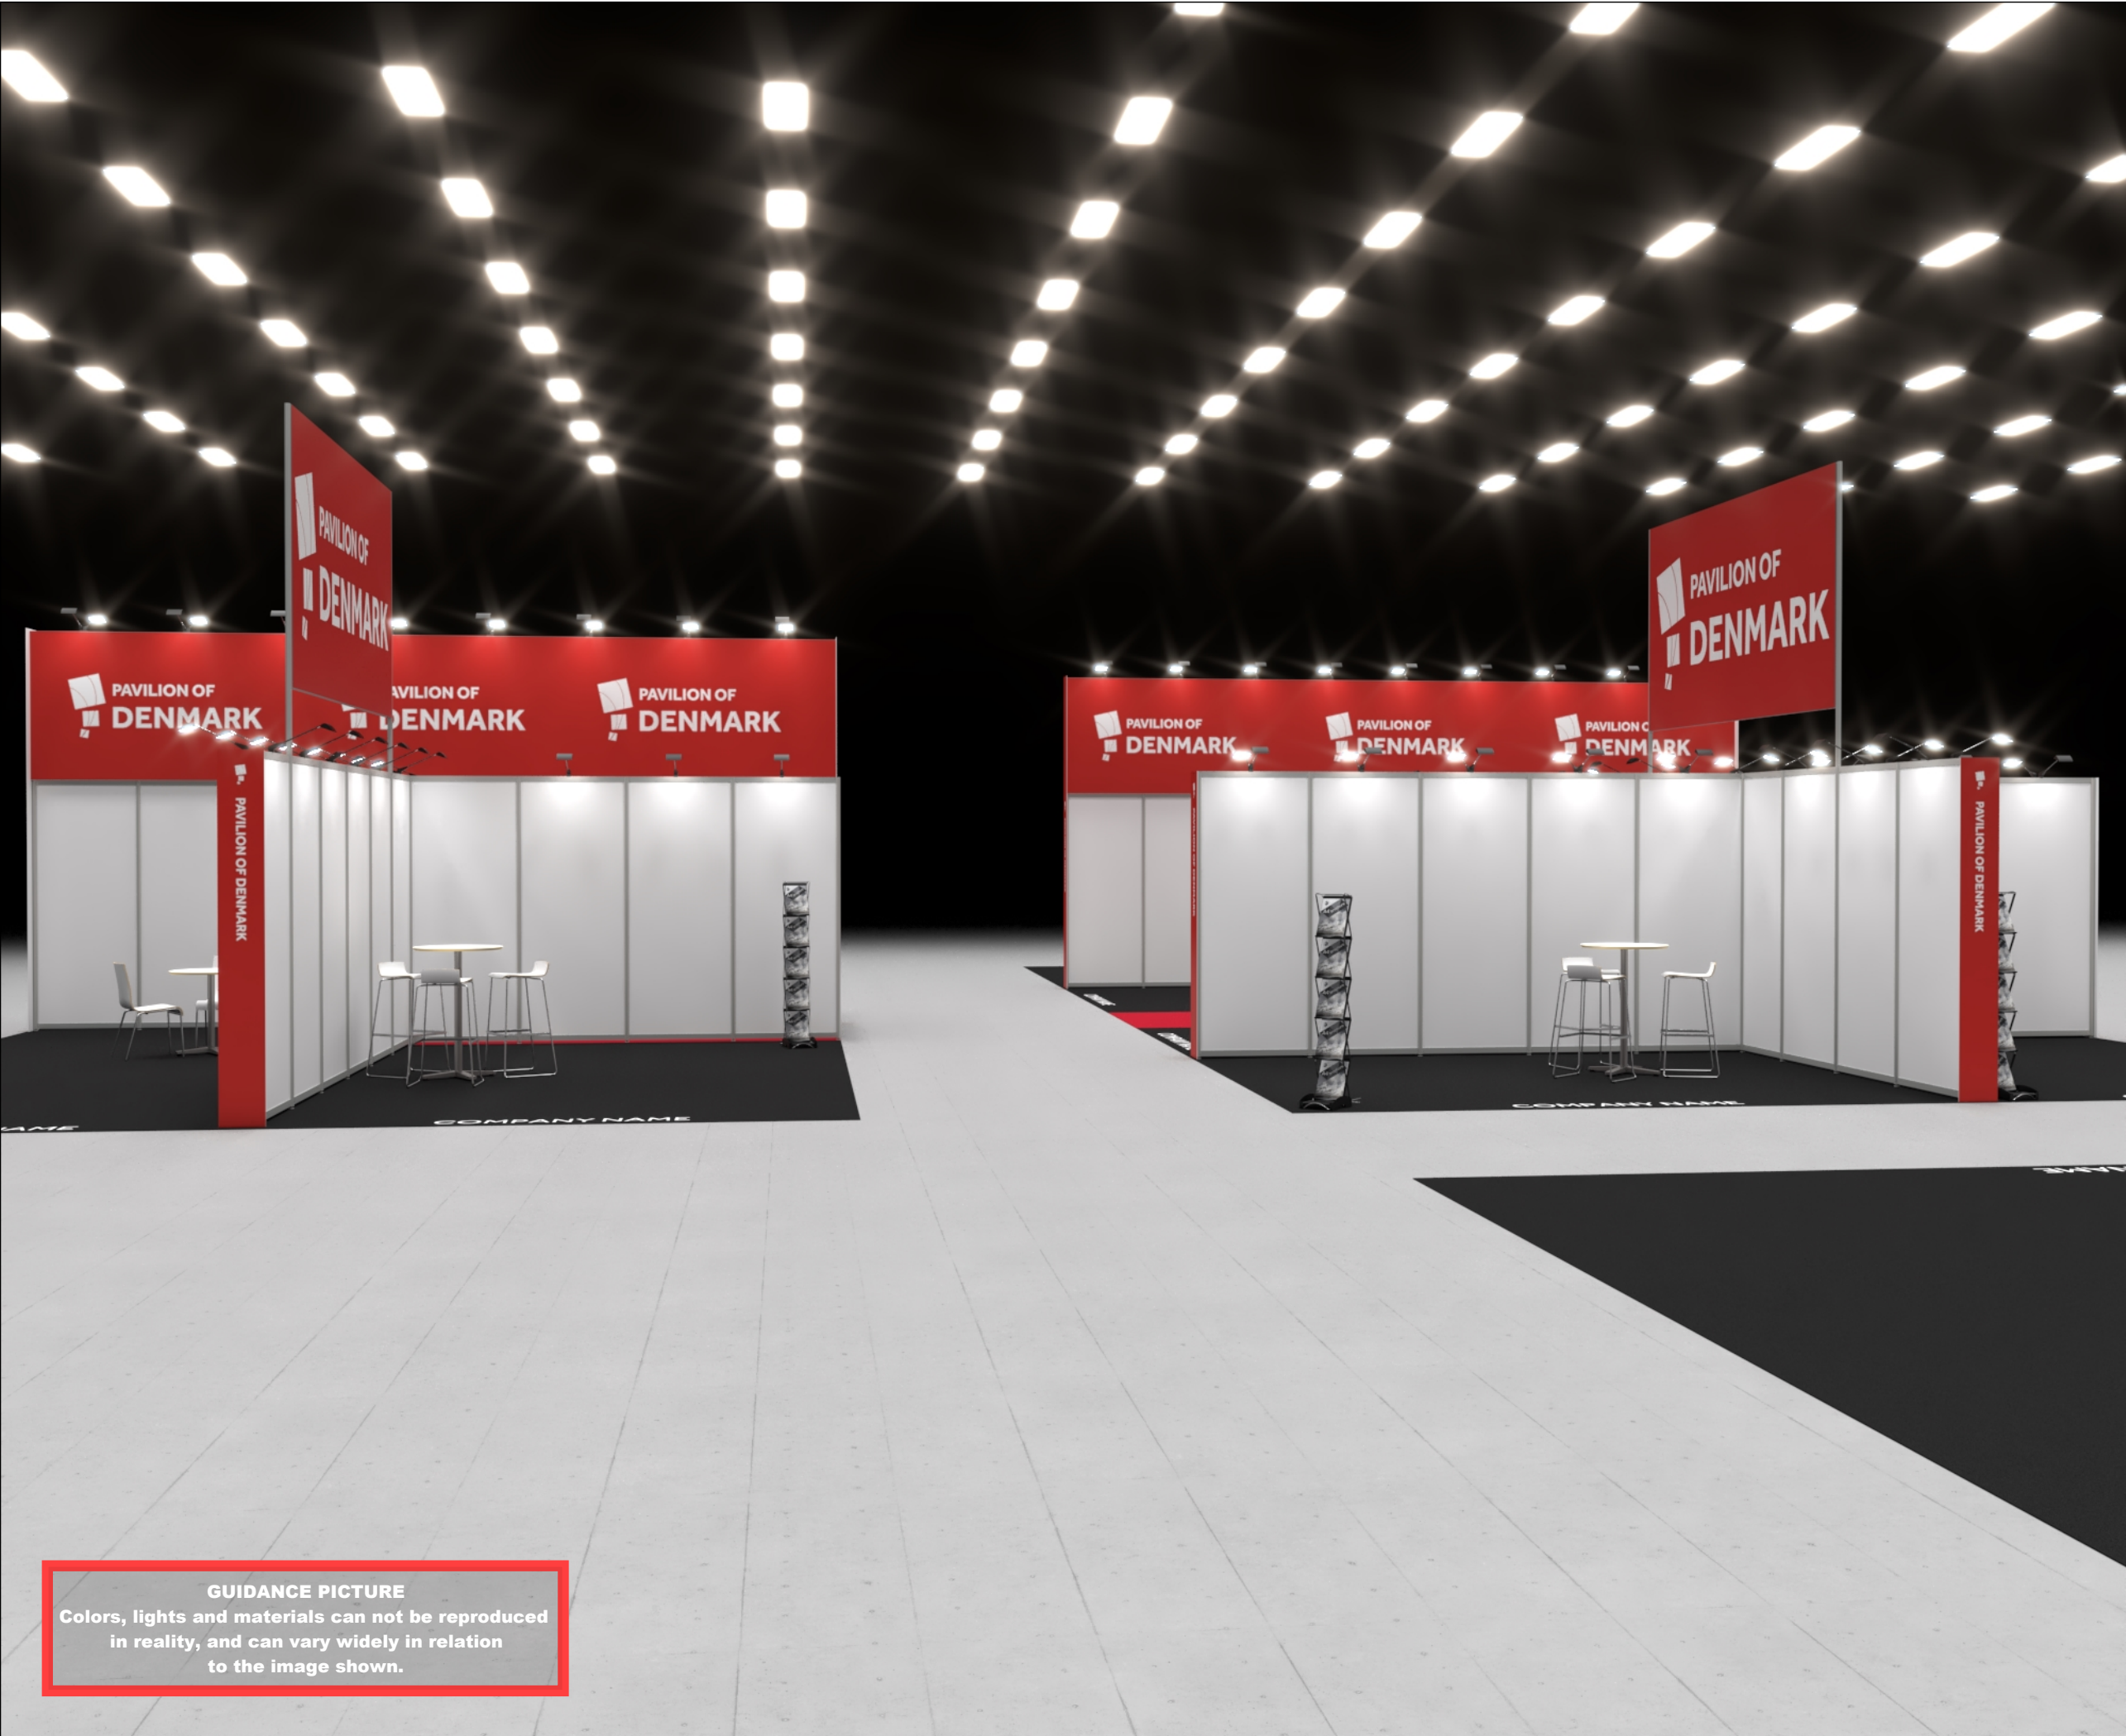



Standesign A/S  
Alsvej 2F  
5800 Nyborg  
Denmark  
Phone: +45 4484 6699

Project no.: DFI-SPG-23-04  
Drawing no.: 3D-007  
Drawing title: Street View 5  
Designed by: THJ / SFT  
Hall: 3  
Booth: Multiple

Creation date: 06-12-2022  
Revision date: 20-01-2023  
Revision no.: C

Client: DEA Fish Tech



**DANISH  
EXPORT  
ASSOCIATION**  
FISH TECH

Exhibition: Seafood Processing Global 2023  
Fira Barcelona Gran Via Venue, Barcelona




**Seafood Processing  
GLOBAL**


Comments:

The drawing is indicative and without responsibility. The drawing is NOT to scale. The stand-builder will have the final call in all decisions regarding stability and security. Some products are only shown to indicate locations, but not the actual product as this product may be changed. All design is subject to copyright by Standesign A/S

**GUIDANCE PICTURE**  
Colors, lights and materials can not be reproduced in reality, and can vary widely in relation to the image shown.



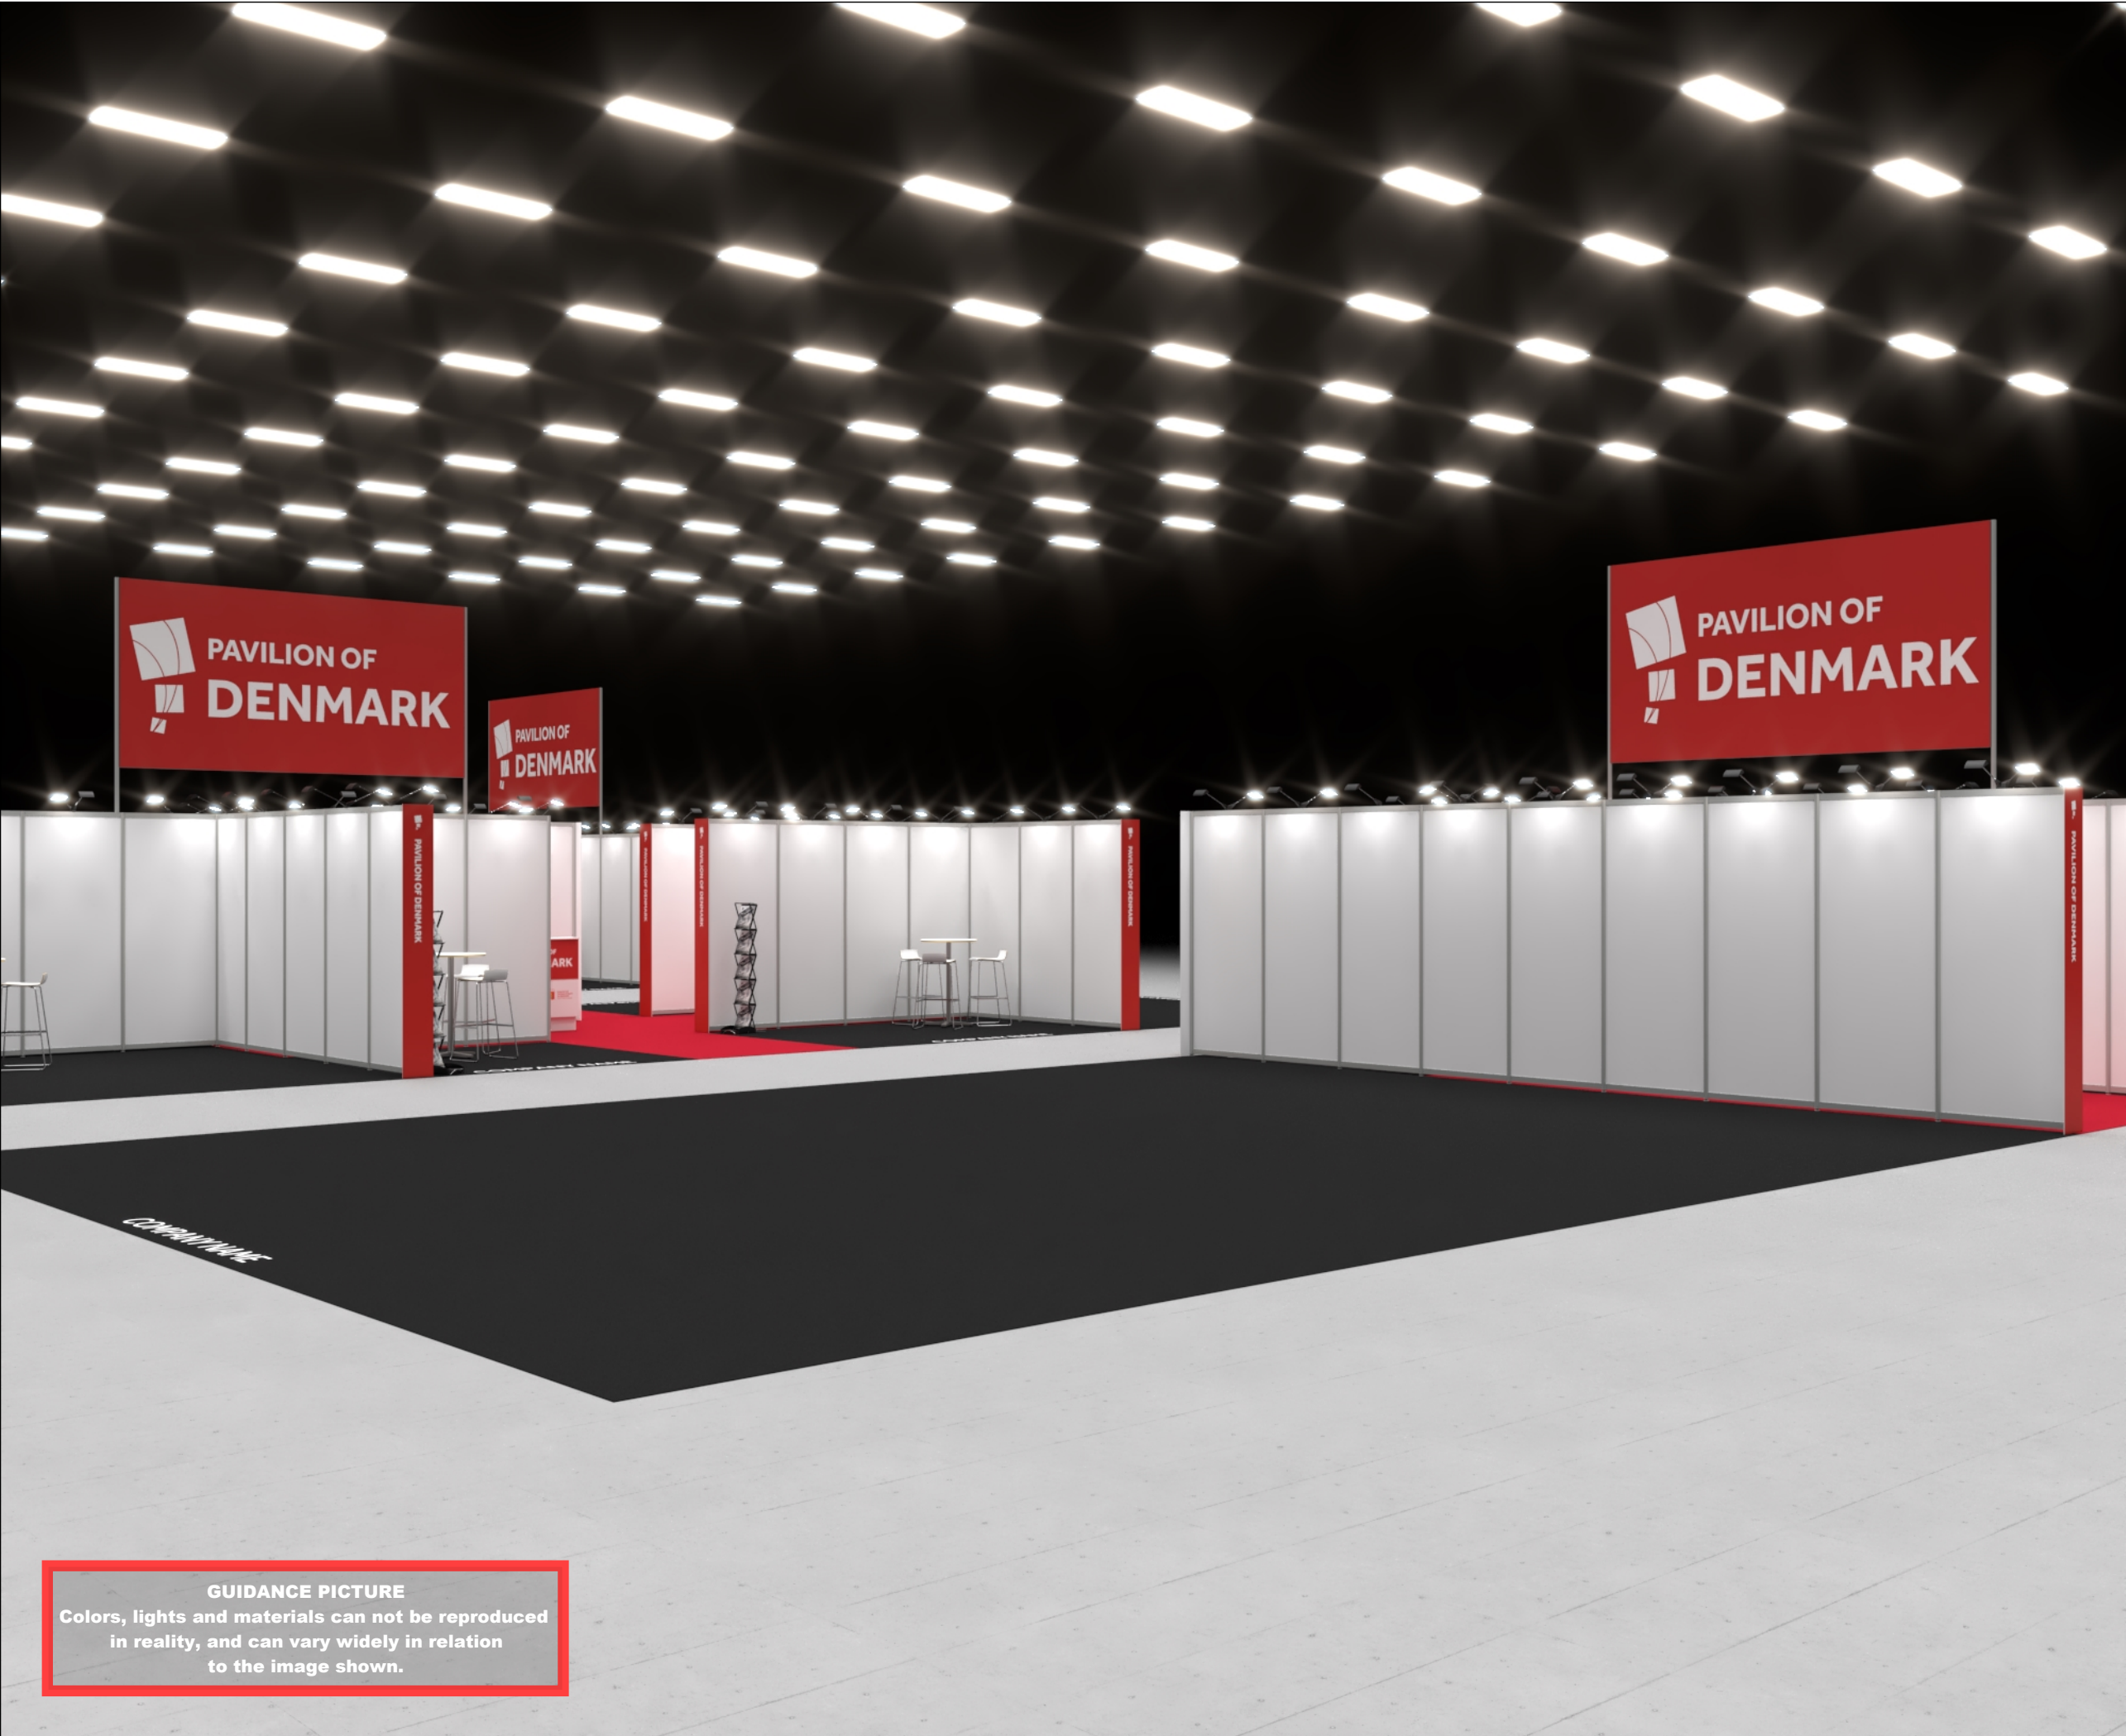

<div><div><div>Standesign A/S Alsvej 2F 5800 Nyborg Denmark Phone: +45 4484 6699</div></div></div>	
Project no.:	DFI-SPG-23-04
Drawing no.:	3D-008
Drawing title:	Street View 6
Designed by:	THJ / SFT
Hall:	3
Booth:	Multiple
Creation date:	06-12-2022
Revision date:	20-01-2023
Revision no.:	C
Client: DEA Fish Tech	
<div><div><div><b>DANISH EXPORT ASSOCIATION</b> <b>FISH TECH</b></div></div></div>	
Exhibition: Seafood Processing Global 2023 Fira Barcelona Gran Via Venue, Barcelona	
<div><div><div><b>Seafood Processing GLOBAL</b></div></div></div>	
Comments:	
<div>The drawing is indicative and without responsibility. The drawing is NOT to scale. The stand-builder will have the final call in all decisions regarding stability and security. Some products are only shown to indicate locations, but not the actual product as this product may be changed. All design is subject to copyright by Standesign A/S</div>	

**GUIDANCE PICTURE**  
Colors, lights and materials can not be reproduced in reality, and can vary widely in relation to the image shown.





Project no.: DFI-SPG-23-04  
Drawing no.: 3D-009  
Drawing title: Lounge View  
Designed by: THJ / SFT  
Hall: 3  
Booth: Multiple

Creation date: 06-12-2022  
Revision date: 20-01-2023  
Revision no.: C

Client: DEA Fish Tech



Exhibition: Seafood Processing Global 2023  
Fira Barcelona Gran Via Venue, Barcelona



Comments:

The drawing is indicative and without responsibility. The drawing is NOT to scale.  
The stand-builder will have the final call in all decisions regarding stability and security.  
Some products are only shown to indicate locations, but not the actual product as this product may be changed.  
All design is subject to copyright by  
Standesign A/S





Project no.:

DFI-SPG-23-04

Drawing no.:

FP-001

Drawing title:

Floor Plan

Designed by:

THJ / SFT

Hall:

3

Booth:

Multiple

Creation date:

06-12-2022

Revision date:

20-01-2023

Revision no.:

C

Client: DEA Fish Tech



**DANISH  
EXPORT  
ASSOCIATION**  
**FISH TECH**


Exhibition: Seafood Processing Global 2023  
Fira Barcelona Gran Via Venue, Barcelona



Comments:

-

The drawing is indicative and without responsibility. The drawing is NOT to scale.  
The stand-builder will have the final call in all decisions regarding stability and security.  
Some products are only shown to indicate locations, but not the actual product as this product may be changed.  
All design is subject to copyright by Standesign A/S

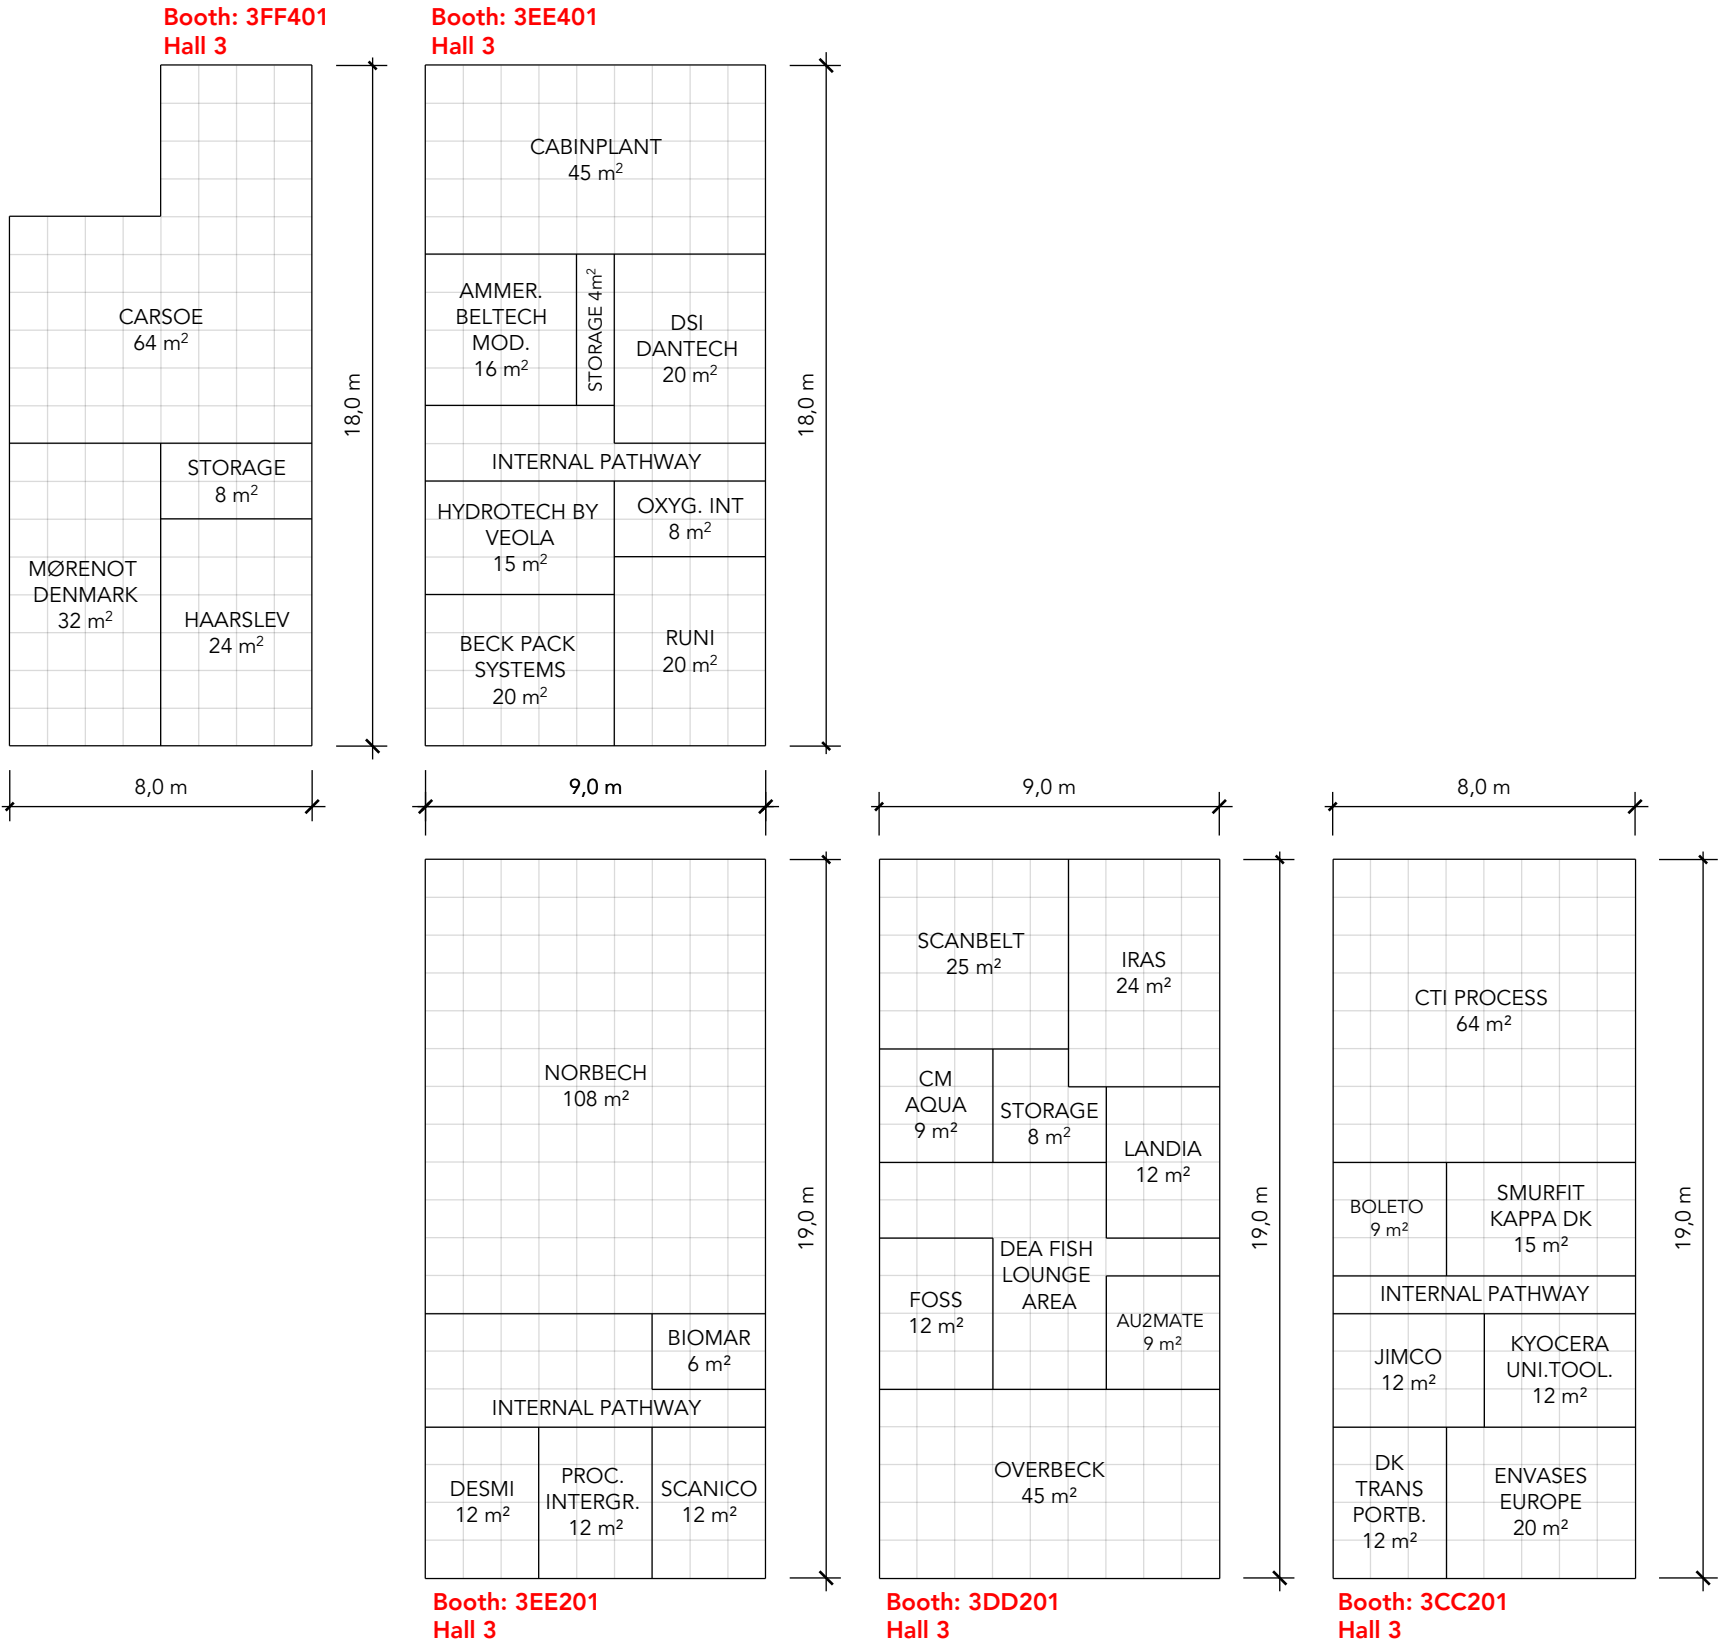



Project no.: DFI-SPG-23-04

Drawing no.: FP-002

Drawing title: Floor Plan Walls

Designed by: THJ / SFT

Hall: 3

Booth: Multible

Creation date: 06-12-2022

Revision date: 20-01-2023

Revision no.: C


Client: DEA Fish Tech




Exhibition: Seafood Processing Global 2023  
Fira Barcelona Gran Via Venue, Barcelona




Comments:

 - Pavilion of Denmark Banner


 - Door opening

The drawing is indicative and without responsibility. The drawing is NOT to scale.  
The stand-builder will have the final call in all decisions regarding stability and security.  
Some products are only shown to indicate locations, but not the actual product as this product may be changed.  
All design is subject to copyright by Standesign A/S

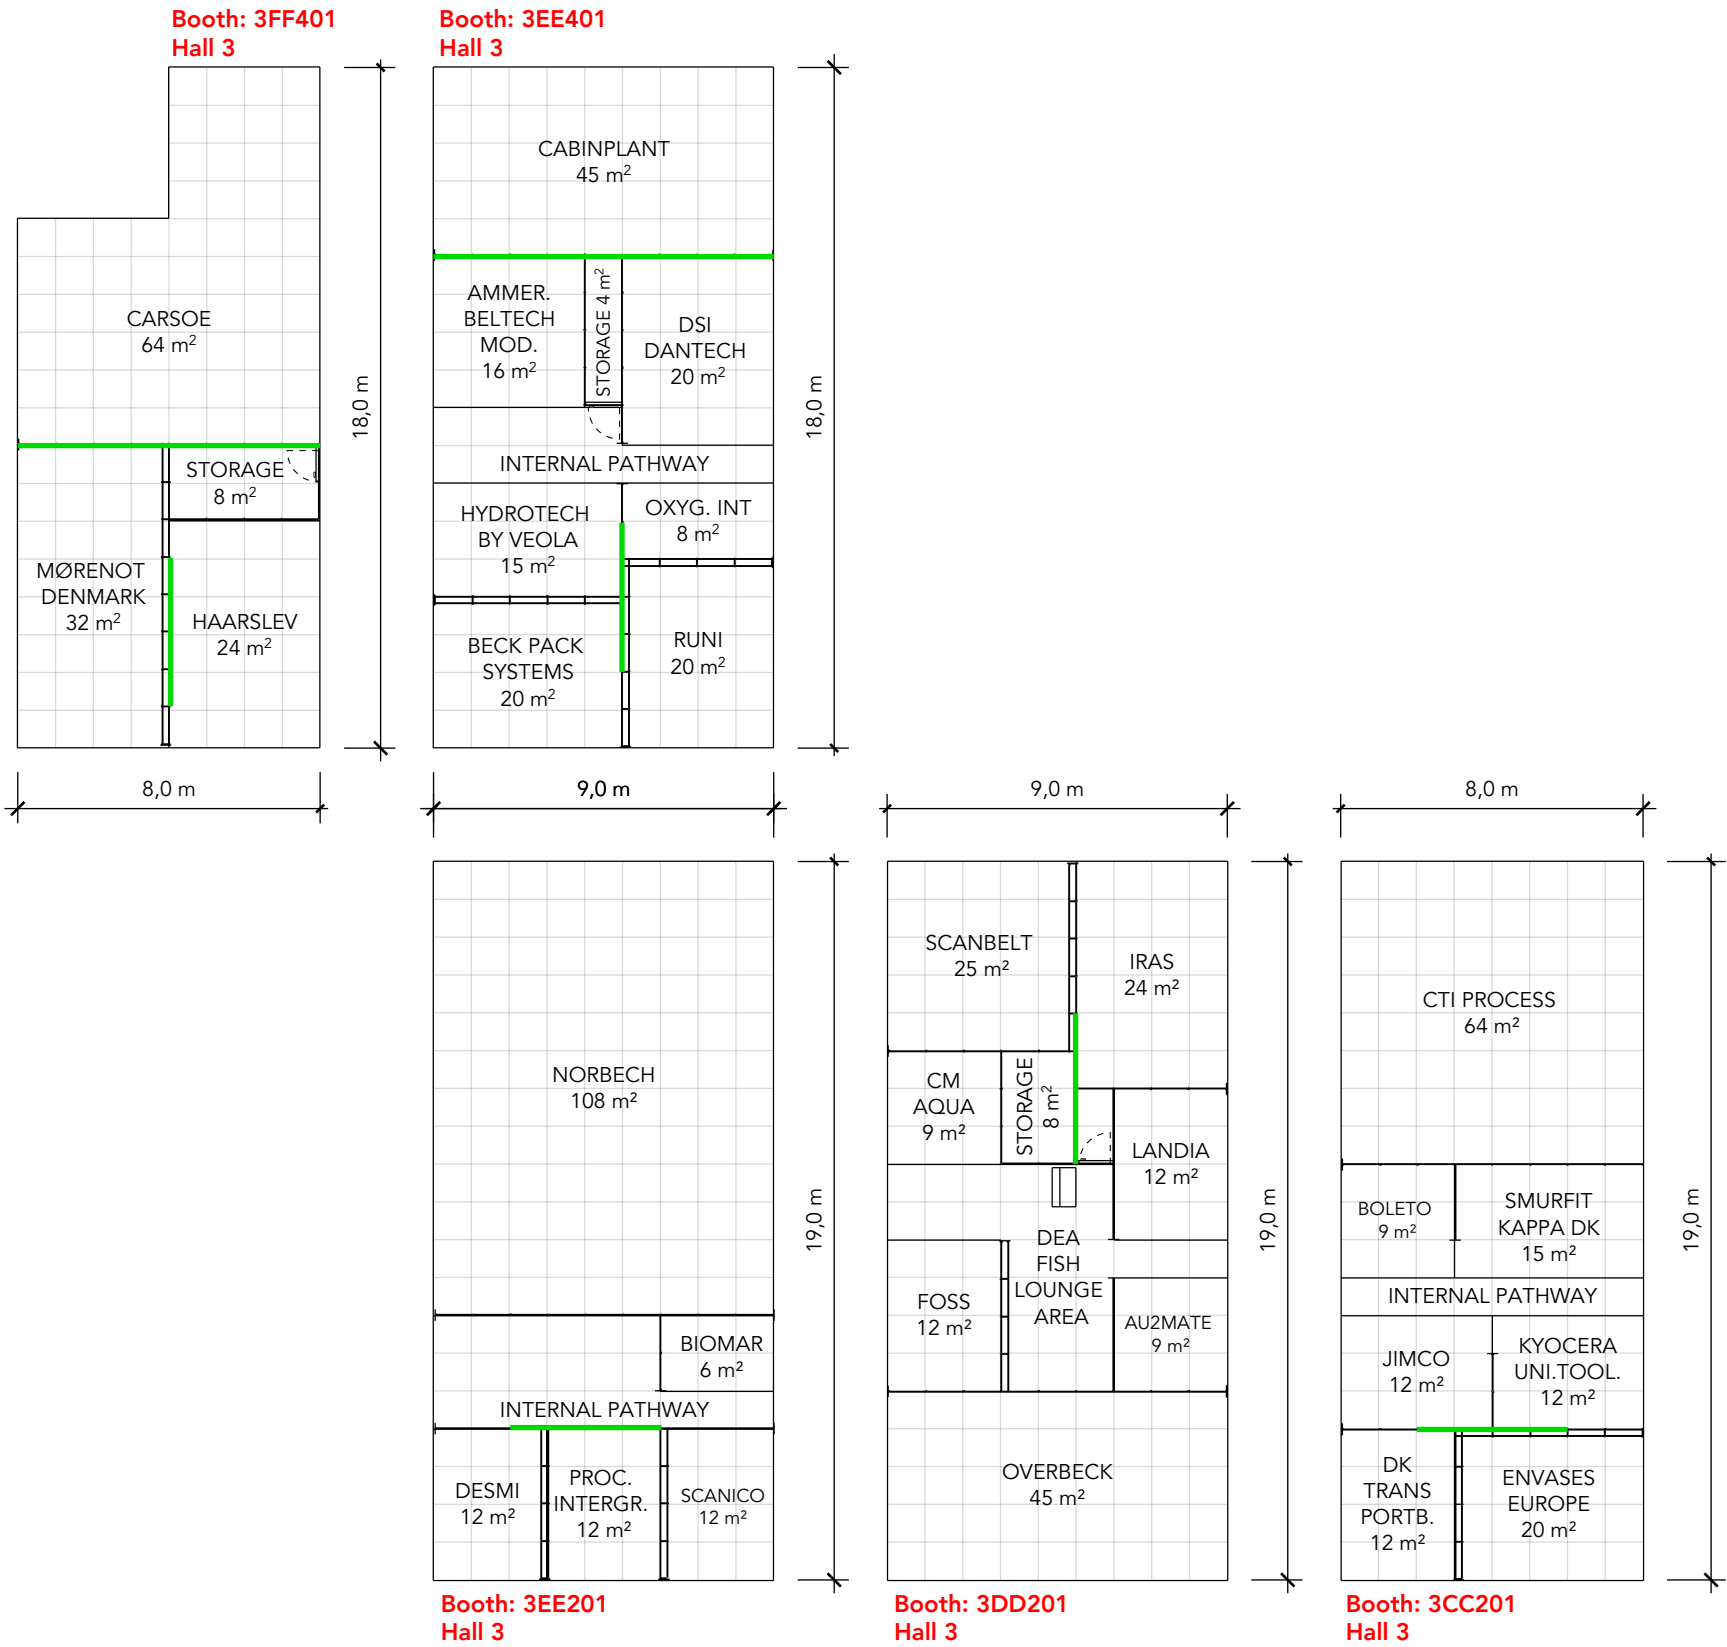




ELEVATION FRONT

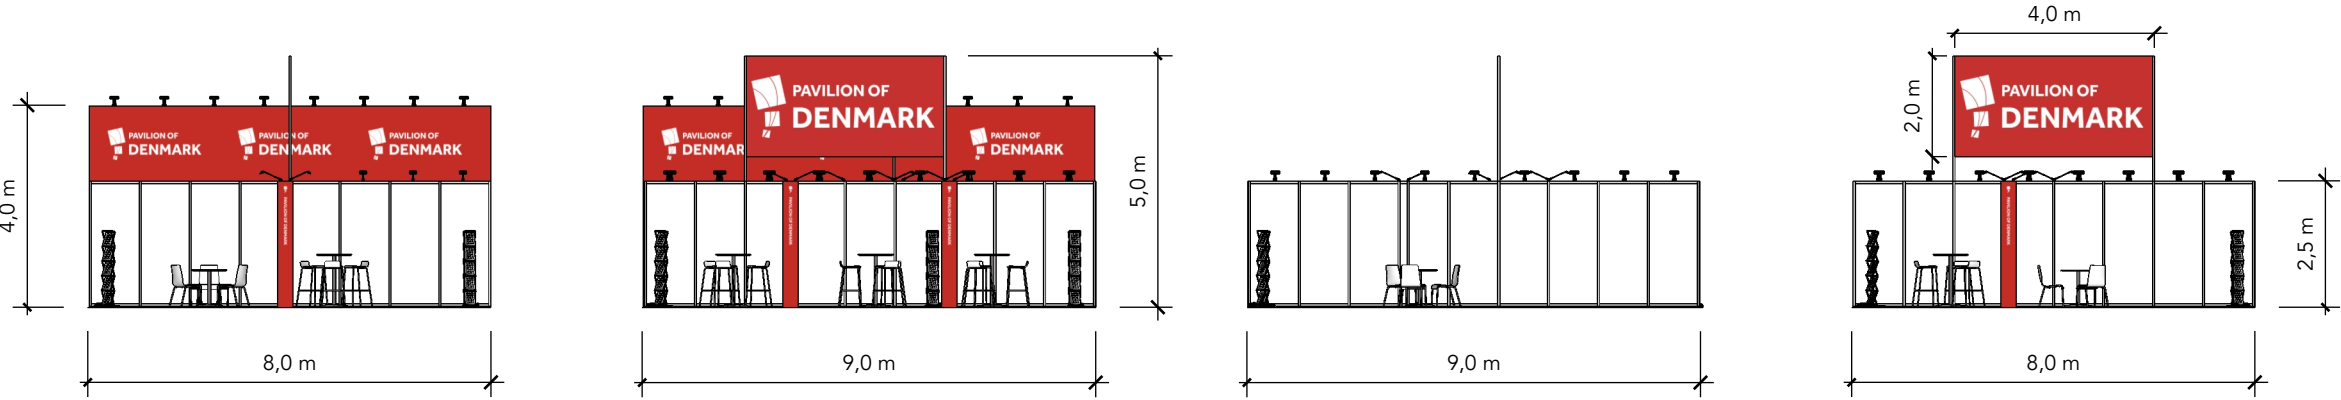

ELEVATION SIDE

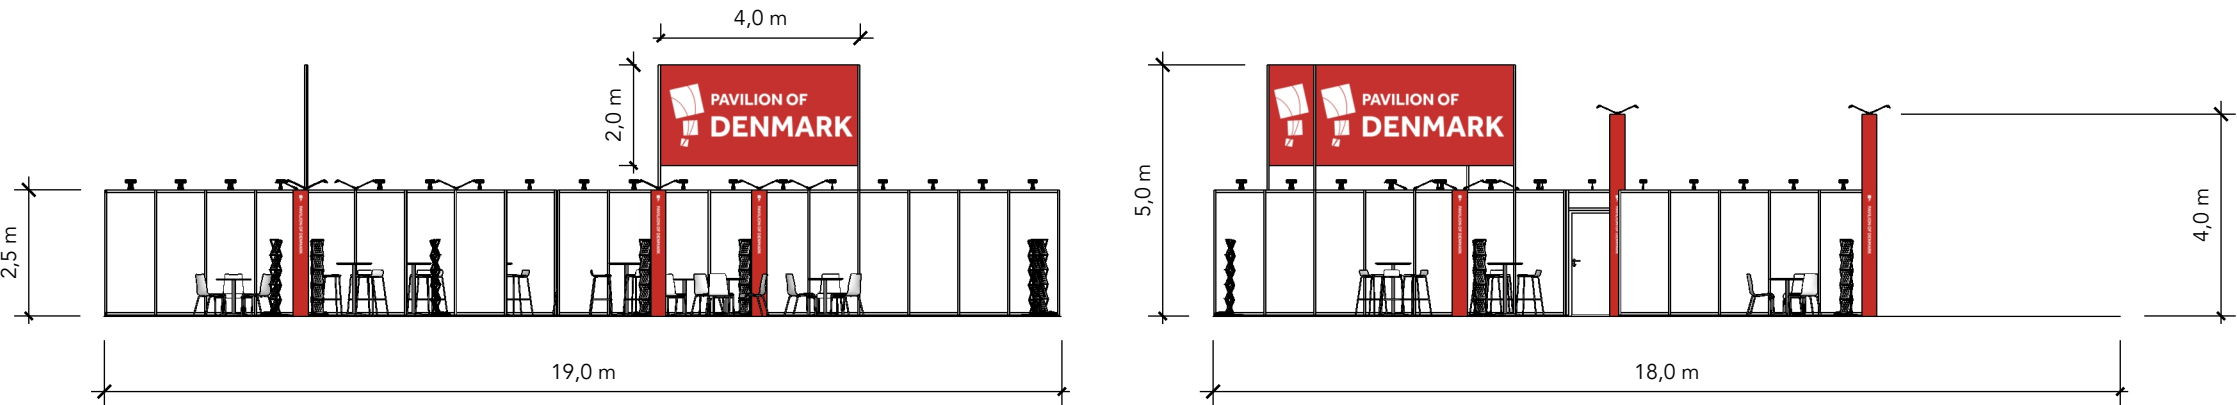

Project no.: DFI-SPG-23-04  
Drawing no.: EV-001  
Drawing title: Elevations  
Designed by: THJ / SFT  
Hall: 3  
Booth: Multiple

Creation date: 06-12-2022  
Revision date: 20-01-2023  
Revision no.: C

Client: DEA Fish Tech



Exhibition: Seafood Processing Global 2023  
Fira Barcelona Gran Via Venue, Barcelona



Comments:

The drawing is indicative and without responsibility. The drawing is NOT to scale.  
The stand-builder will have the final call in all decisions regarding stability and security.  
Some products are only shown to indicate locations, but not the actual product as this product may be changed.  
All design is subject to copyright by Standesign A/S