

DEA Food Tech

CFIA 2023
DFT-CFI-23-03



 RÅDGIVNING  DESIGN  HÅNDVÆRK  TEKNOLOGI

Project no.: DFT-CFI-23-03
 Drawing no.: 3D-001
 Drawing title: Bird View 1
 Designed by: SFT
 Hall: N/A
 Booth: N/A

Creation date: 14-12-2022
 Revision date: 11-01-2022
 Revision no.: C


Client: DEA Food Tech



Exhibition: CFIA 2023
 Parc Expo Rennes




Comments:

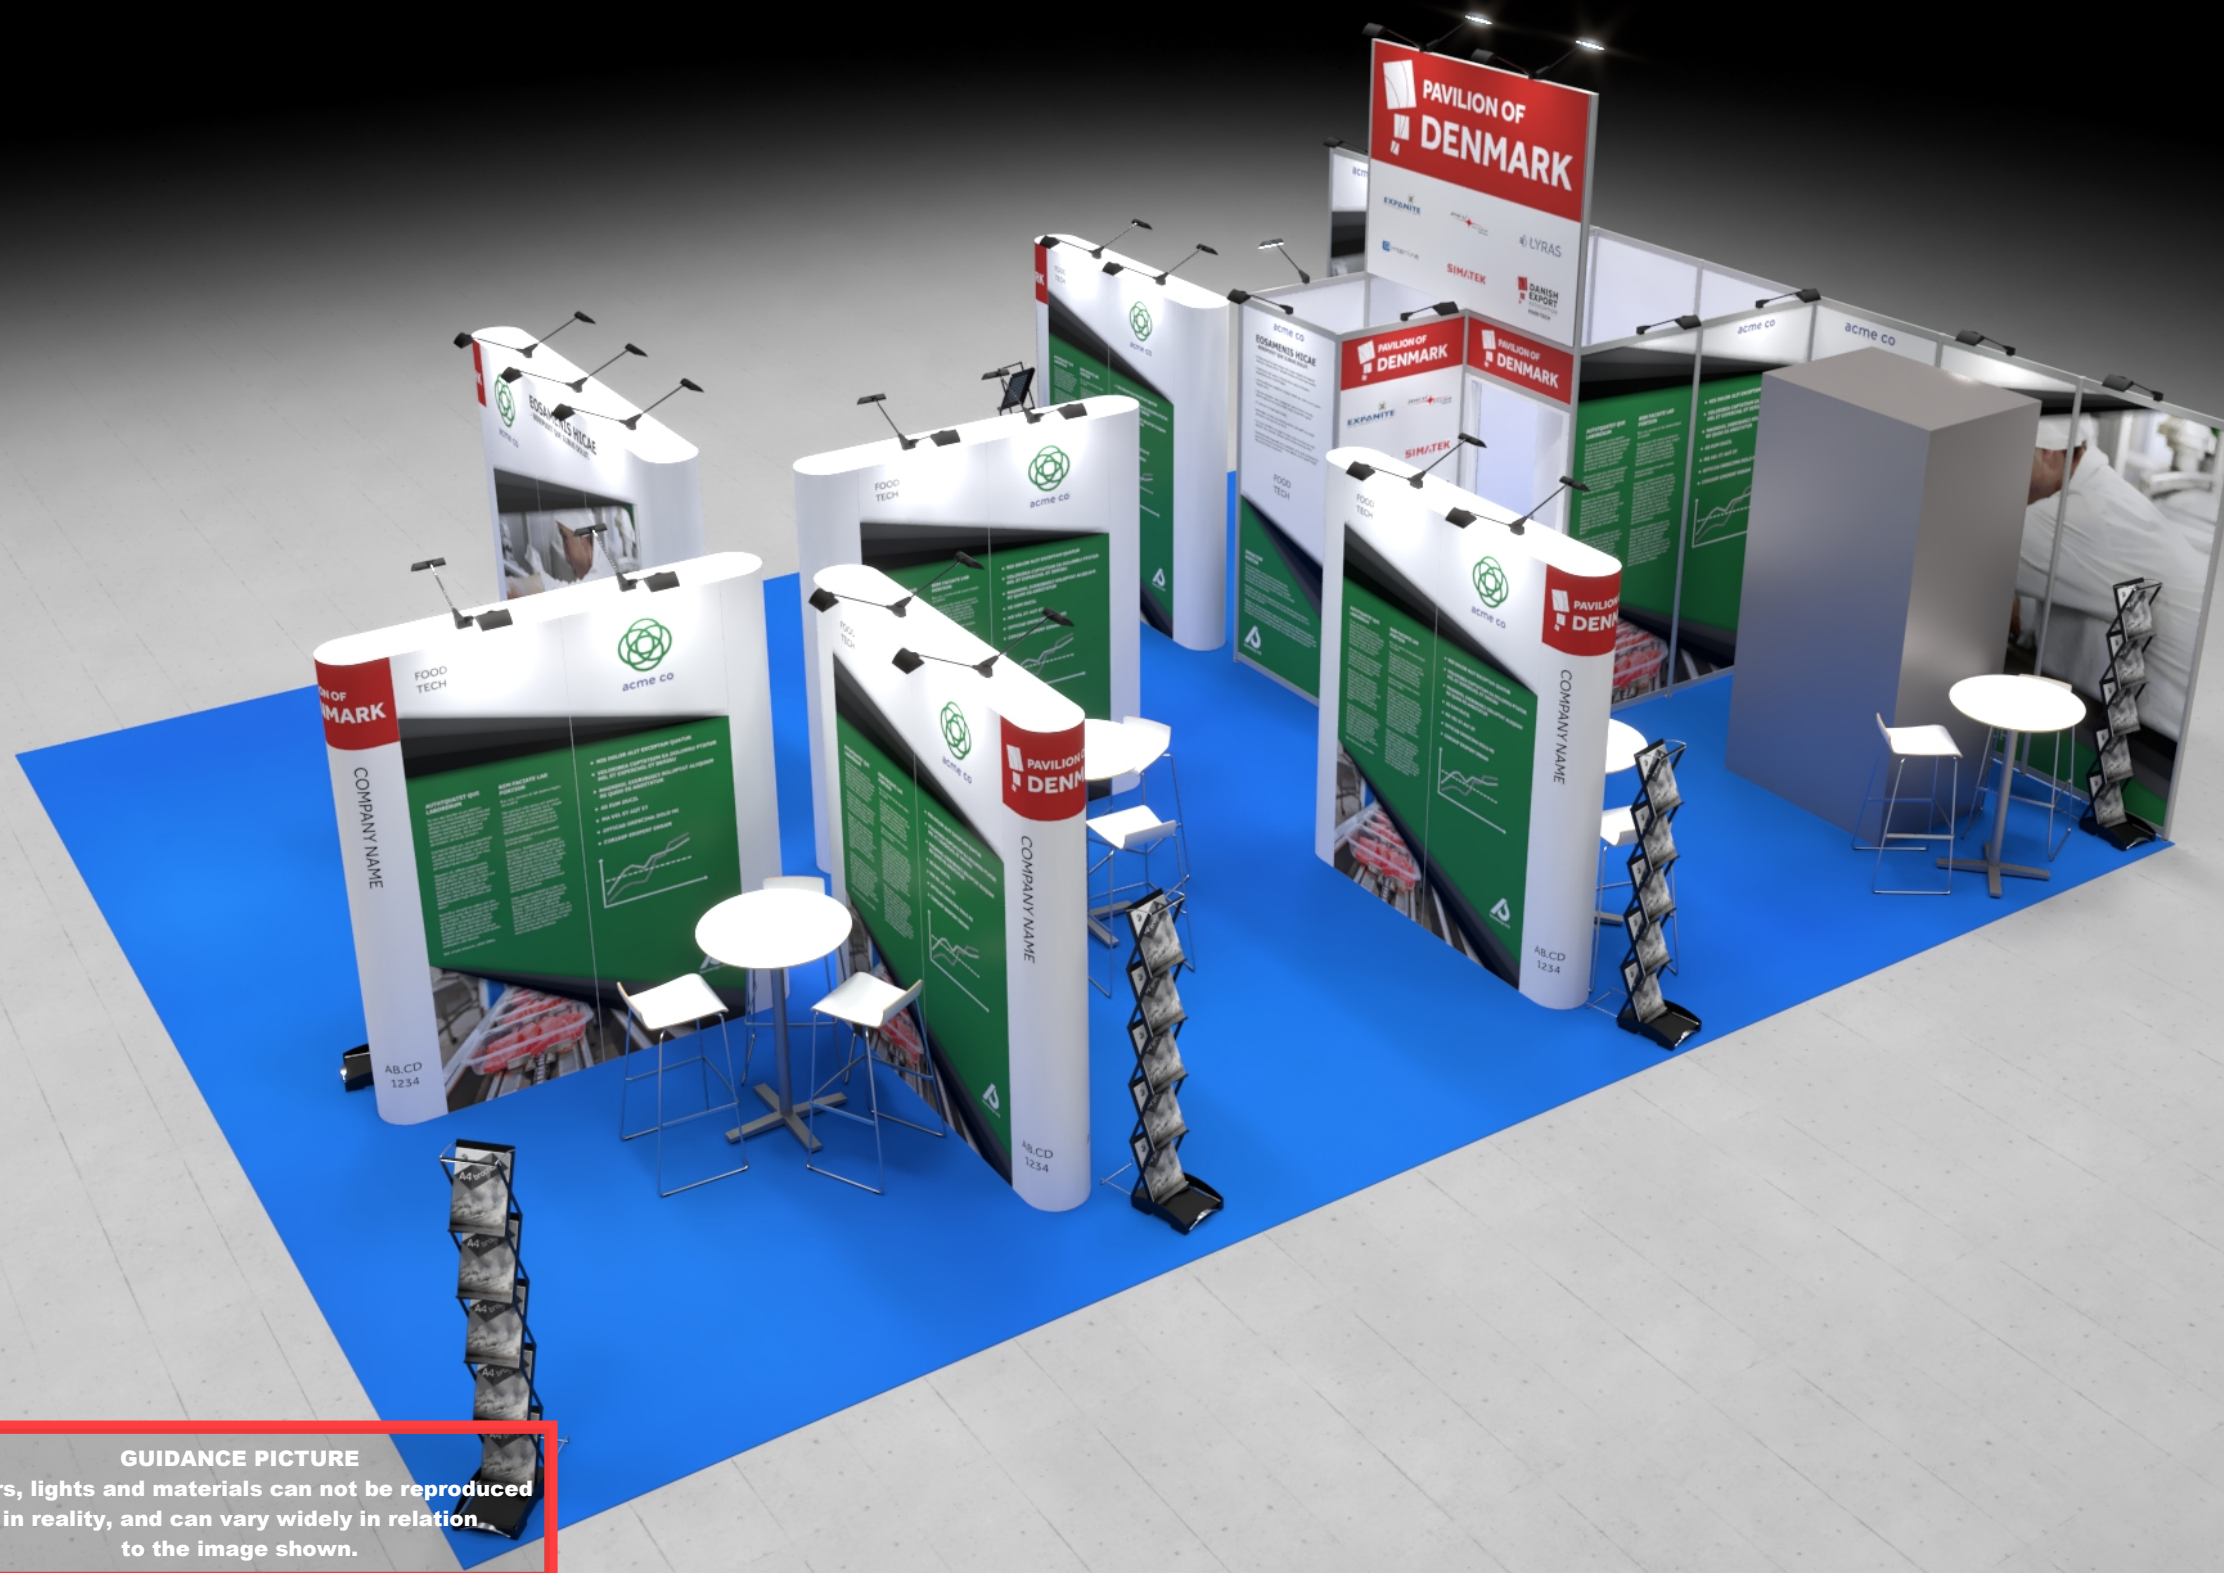

GUIDANCE PICTURE
 Colors, lights and materials can not be reproduced in reality, and can vary widely in relation to the image shown.

The drawing is indicative and without responsibility. The drawing is NOT to scale.
 The stand-builder will have the final call in all decisions regarding stability and security.
 Some products are only shown to indicate locations, but not the actual product as this product may be changed.
 All design is subject to copyright by Standesign A/S

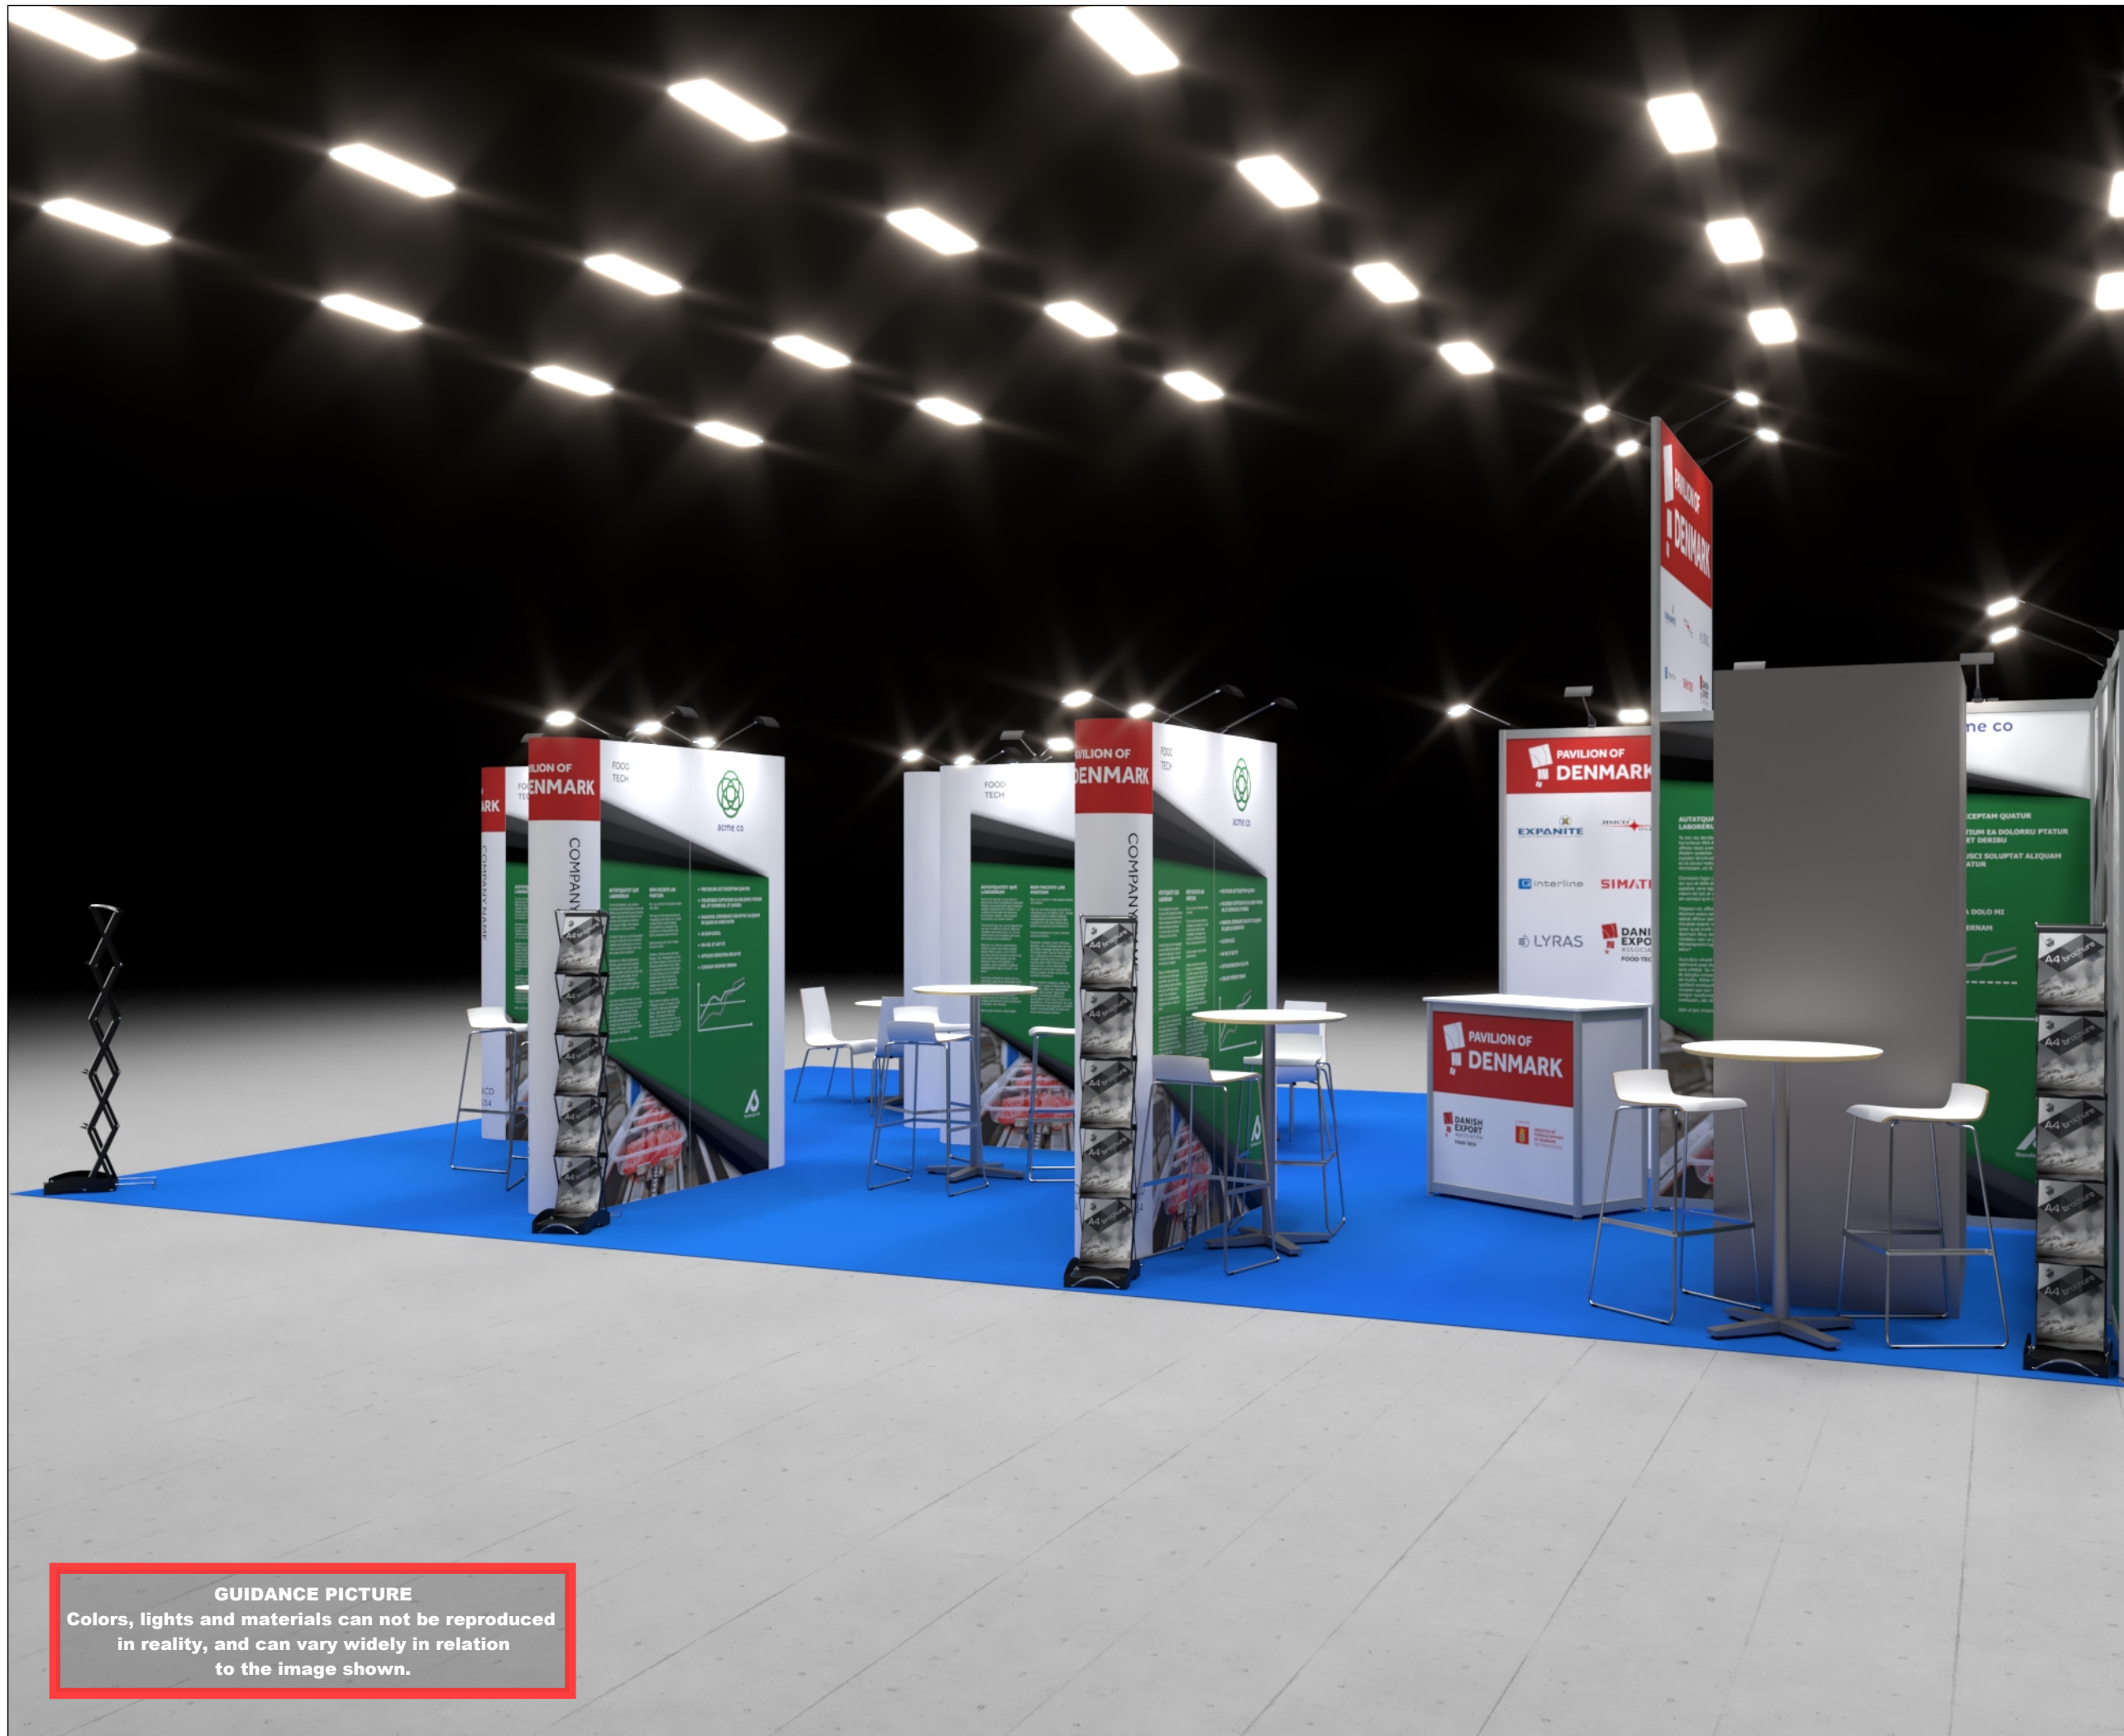

Standesign A/S
 Alsvej 2F
 5800 Nyborg
 Denmark
 Phone: +45 4484 6699

Project no.: DFT-CFI-23-03
 Drawing no.: 3D-002
 Drawing title: Street View 1
 Designed by: SFT
 Hall: N/A
 Booth: N/A
 Creation date: 14-12-2022
 Revision date: 11-01-2022
 Revision no.: C

Client: DEA Food Tech

DANISH EXPORT ASSOCIATION
FOOD TECH

Exhibition: CFIA 2023
 Parc Expo Rennes

Cfia **RENNES 2023**
 14-15-16 MARS
 RENNES PARC EXPO

Comments:

The drawing is indicative and without responsibility. The drawing is NOT to scale. The stand-builder will have the final call in all decisions regarding stability and security. Some products are only shown to indicate locations, but not the actual product as this product may be changed. All design is subject to copyright by Standesign A/S

GUIDANCE PICTURE
 Colors, lights and materials can not be reproduced in reality, and can vary widely in relation to the image shown.



Project no.: DFT-CFI-23-03
 Drawing no.: 3D-003
 Drawing title: Street View 2
 Designed by: SFT
 Hall: N/A
 Booth: N/A

Creation date: 14-12-2022
 Revision date: 11-01-2022
 Revision no.: C

Client: DEA Food Tech



Exhibition: CFIA 2023
 Parc Expo Rennes



Comments:

GUIDANCE PICTURE
 Colors, lights and materials can not be reproduced in reality, and can vary widely in relation to the image shown.

The drawing is indicative and without responsibility. The drawing is NOT to scale. The stand-builder will have the final call in all decisions regarding stability and security. Some products are only shown to indicate locations, but not the actual product as this product may be changed. All design is subject to copyright by Standesign A/S



STANDESIGN Standesign A/S
 Alsvej 2F
 5800 Nyborg
 Denmark
 Phone: +45 4484 6699

Project no.: DFT-CFI-23-03
 Drawing no.: 3D-004
 Drawing title: Street View 3
 Designed by: SFT
 Hall: N/A
 Booth: N/A

Creation date: 14-12-2022
 Revision date: 11-01-2022
 Revision no.: C

Client: DEA Food Tech



Exhibition: CFIA 2023
 Parc Expo Rennes



Comments:

GUIDANCE PICTURE
 Colors, lights and materials can not be reproduced
 in reality, and can vary widely in relation
 to the image shown.

The drawing is indicative and without responsibility. The drawing is NOT to scale.
 The stand-builder will have the final call in all decisions regarding stability and security.
 Some products are only shown to indicate locations, but not the actual product as this product may be changed.
 All design is subject to copyright by Standesign A/S

Project no.: DFT-CFI-23-03
 Drawing no.: FP-003
 Drawing title: Floor Plan
 Designed by: SFT
 Hall: N/A
 Booth: N/A

Creation date: 14-12-2022
 Revision date: 11-01-2022
 Revision no.: C

Client: DEA Food Tech




Exhibition: CFIA 2023
 Parc Expo Rennes



Comments:

EXTERNAL
EXHIBITOR

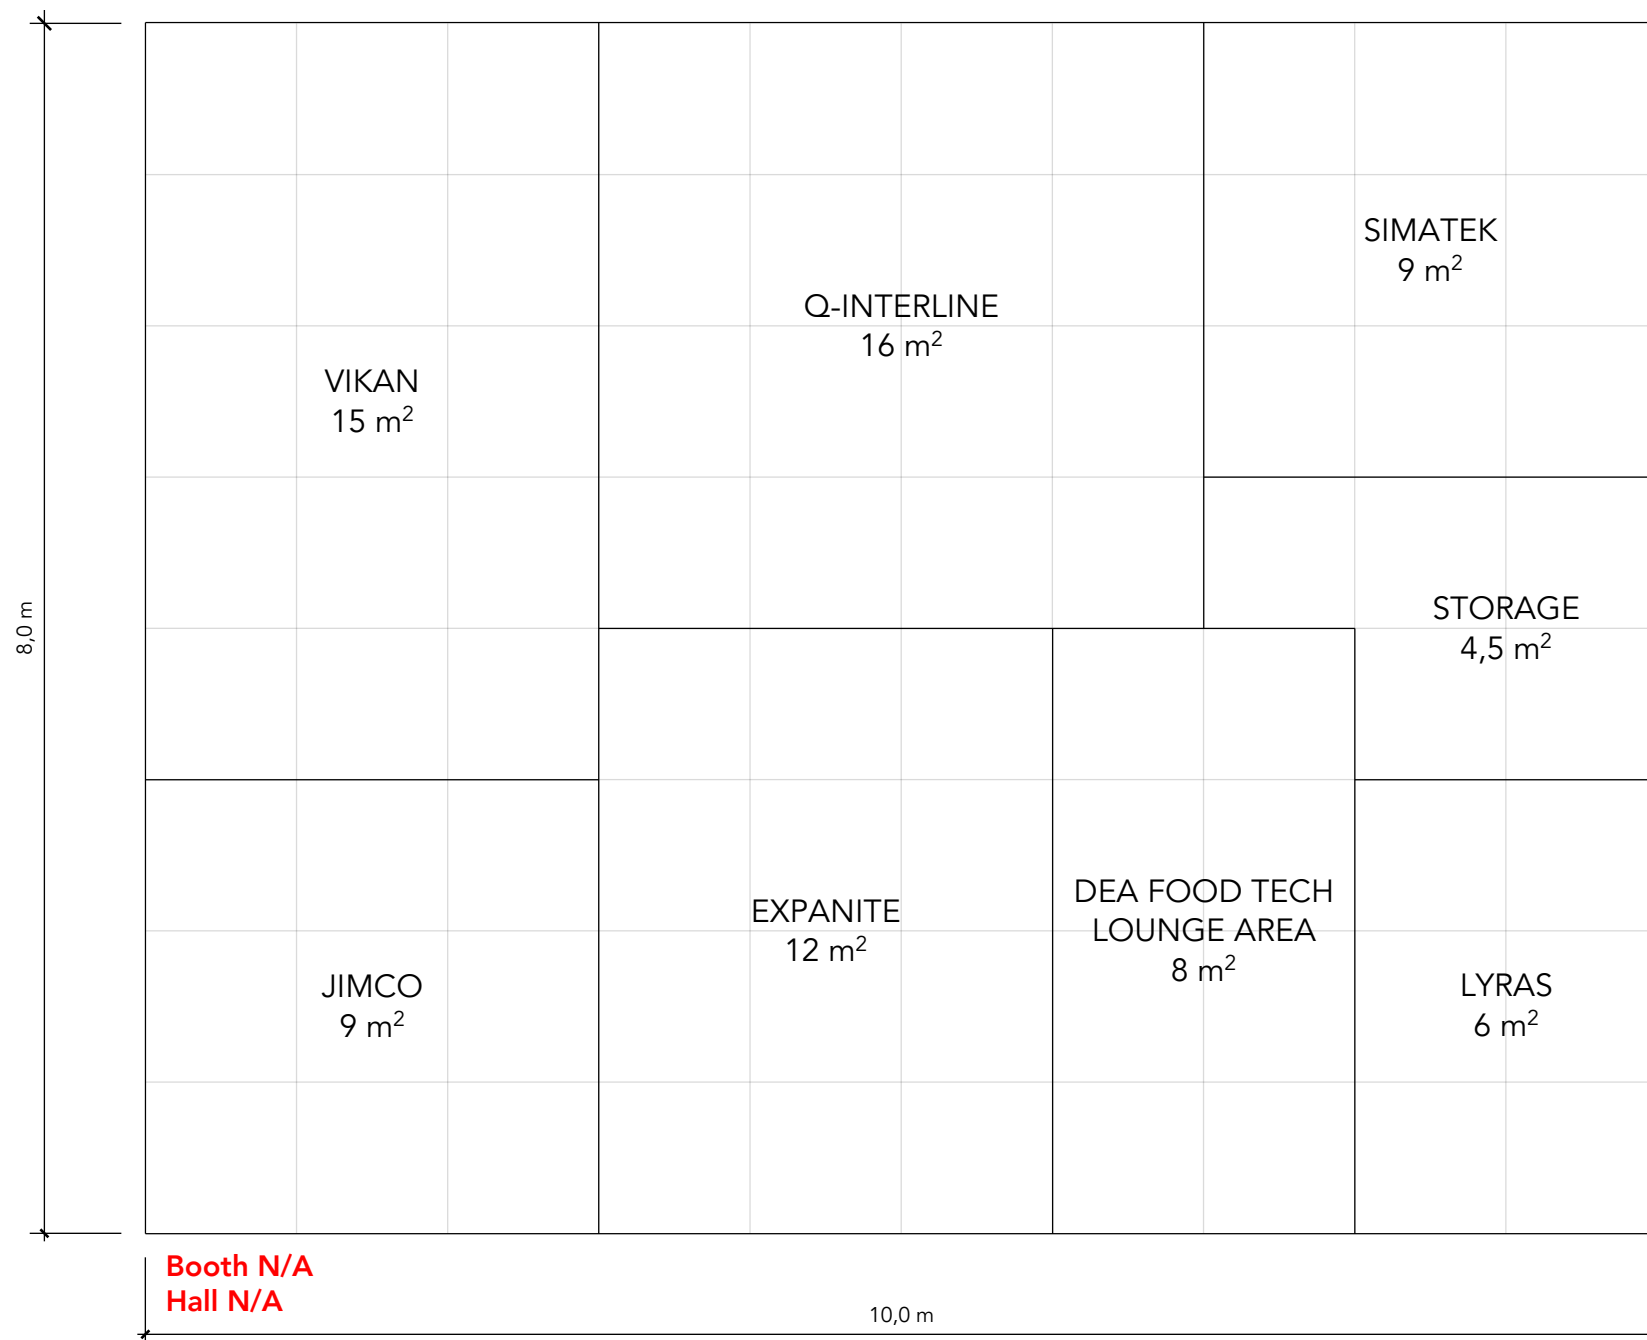

The drawing is indicative and without responsibility. The drawing is NOT to scale. The stand-builder will have the final call in all decisions regarding stability and security. Some products are only shown to indicate locations, but not the actual product as this product may be changed. All design is subject to copyright by Standesign A/S


Client: DEA Food Tech



Exhibition: CFIA 2023
 Parc Expo Rennes




Comments:
 (P) = Poster stand

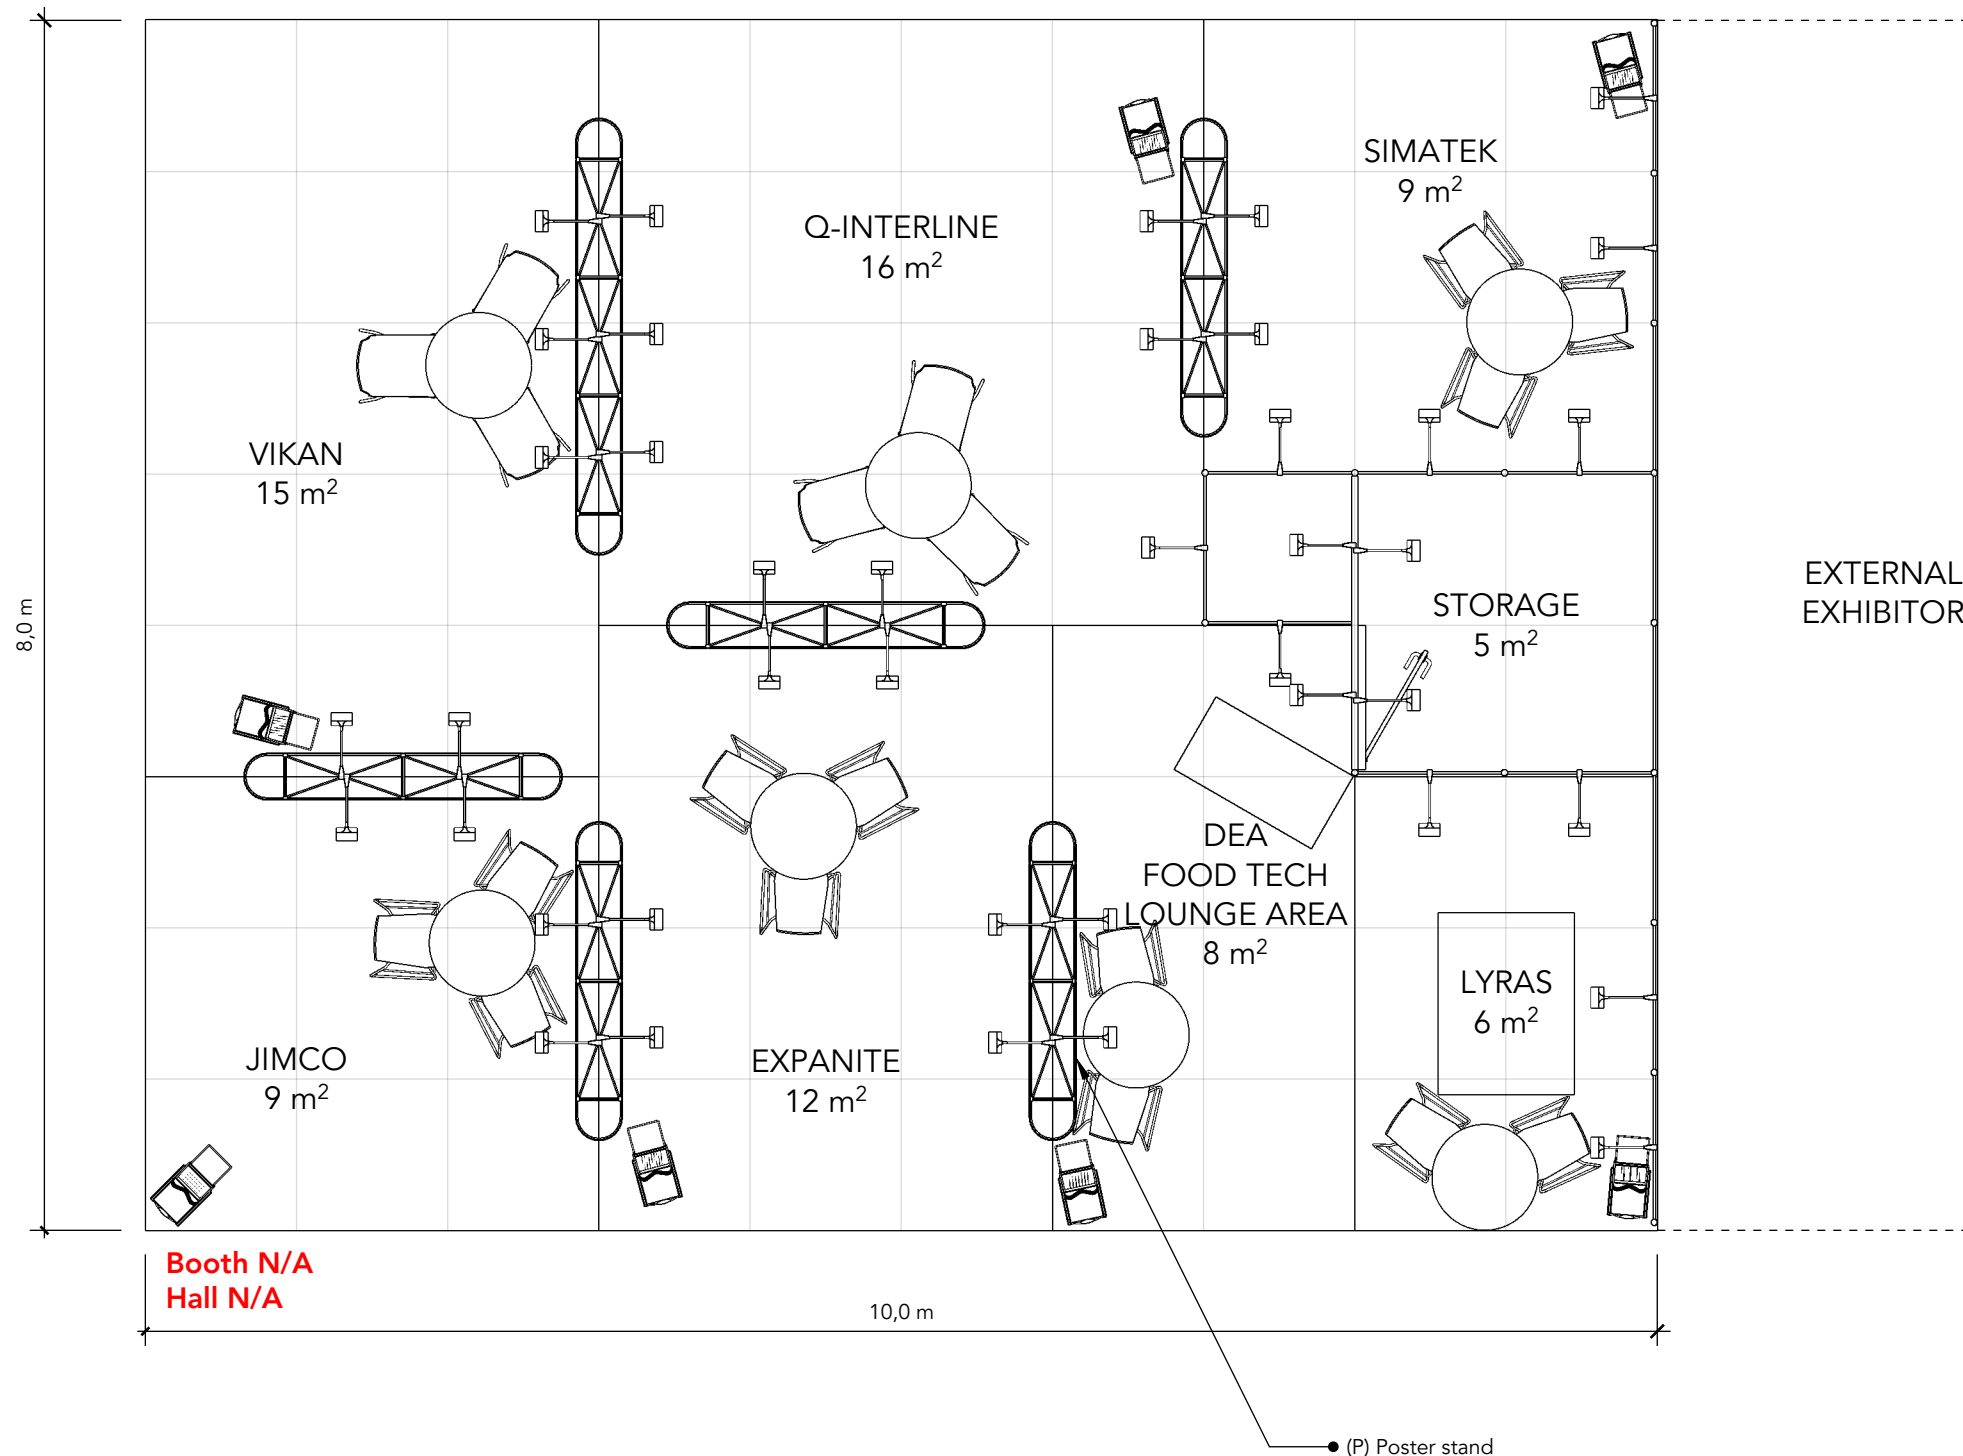

The drawing is indicative and without responsibility. The drawing is NOT to scale. The stand-builder will have the final call in all decisions regarding stability and security. Some products are only shown to indicate locations, but not the actual product as this product may be changed. All design is subject to copyright by Standesign A/S

ELEVATION FRONT

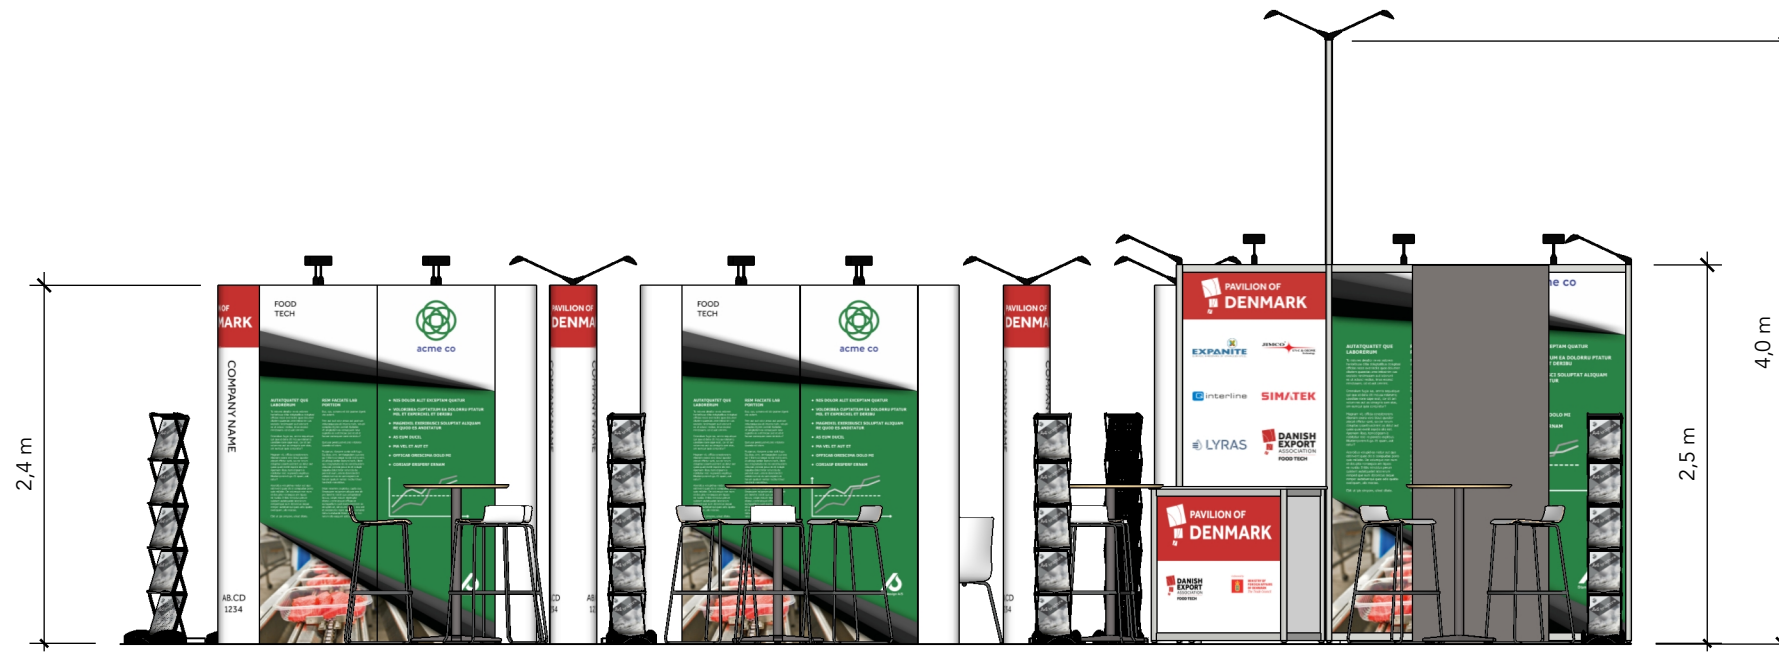

Standesign A/S
 Alsvej 2F
 5800 Nyborg
 Denmark
 Phone: +45 4484 6699

Project no.: DFT-CFI-23-03
 Drawing no.: EV-001
 Drawing title: Elevations
 Designed by: SFT
 Hall: N/A
 Booth: N/A
 Creation date: 14-12-2022
 Revision date: 11-01-2022
 Revision no.: C

Client: DEA Food Tech
DANISH EXPORT ASSOCIATION
FOOD TECH
 Exhibition: CFIA 2023
 Parc Expo Rennes
Cfia **RENNES 2023**
 14-15-16 MARS
 RENNES PARC EXPO

Comments:

ELEVATION SIDE



The drawing is indicative and without responsibility. The drawing is NOT to scale. The stand-builder will have the final call in all decisions regarding stability and security. Some products are only shown to indicate locations, but not the actual product as this product may be changed. All design is subject to copyright by Standesign A/S