


Danish:Care

Altenpflege 2023
DCA-ALT-23-04

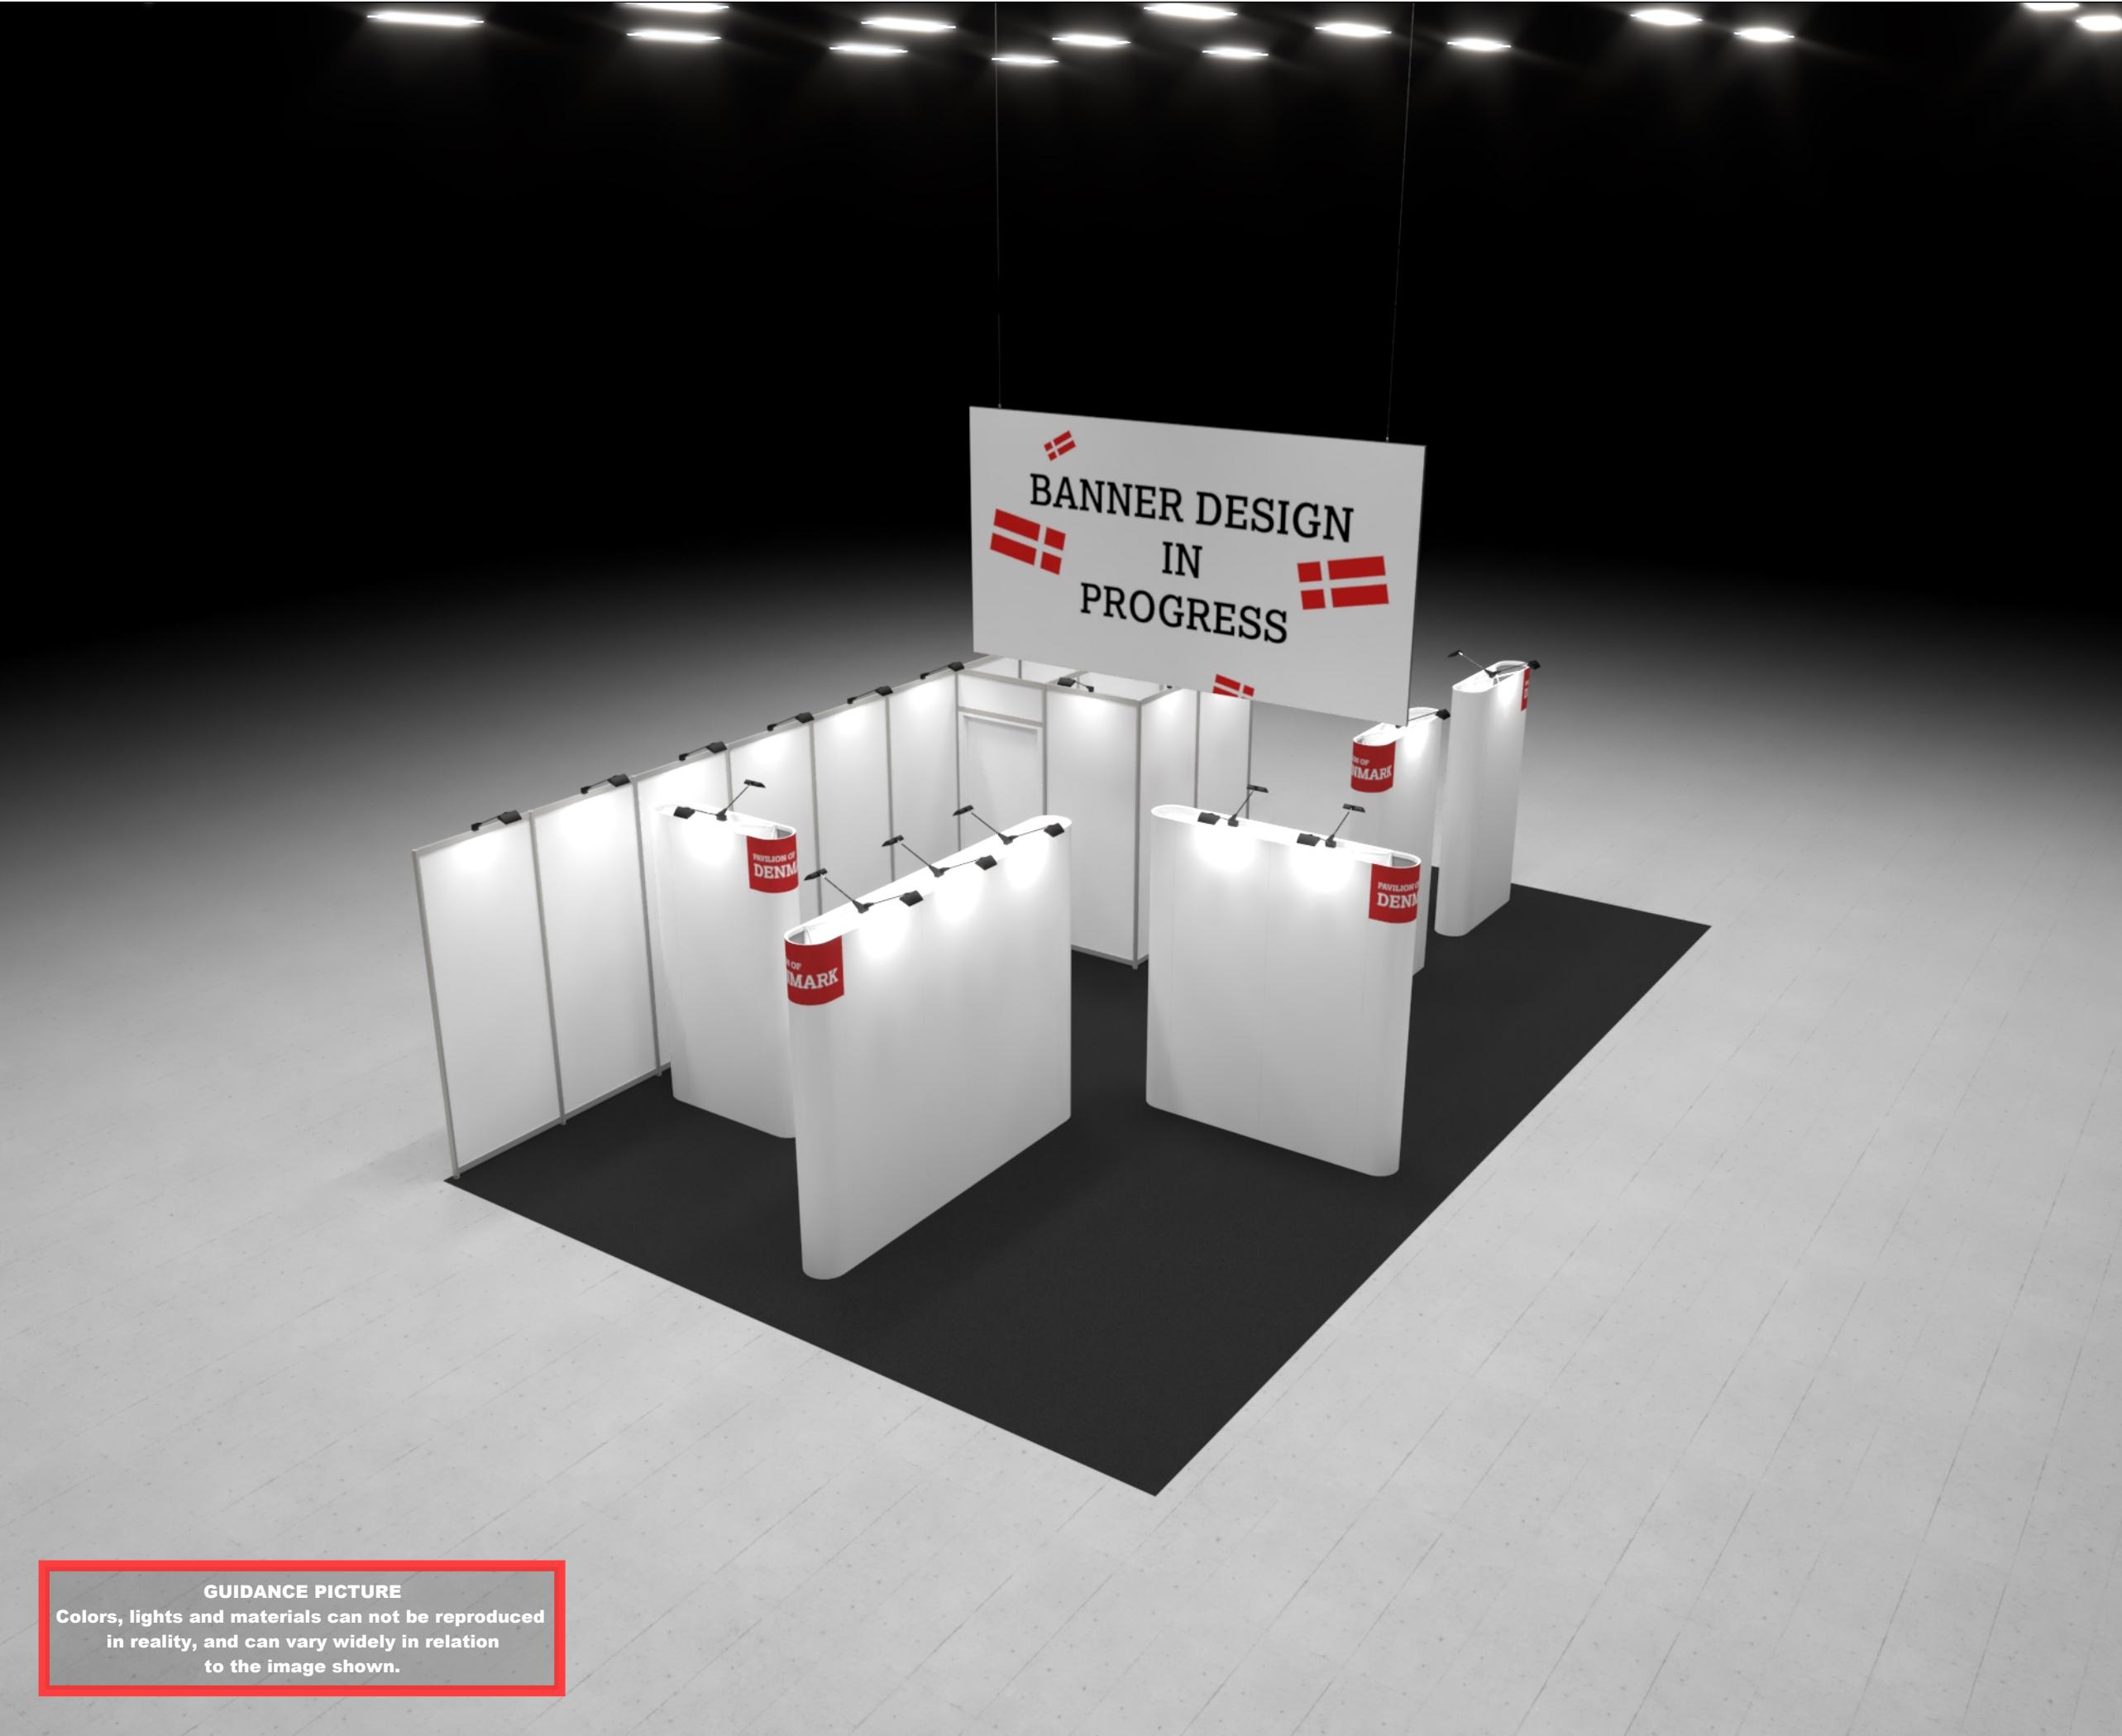

 RÅDGIVNING  DESIGN  HÅNDVÆRK  TEKNOLOGI



<div><div><div>Standesign A/S Alsvej 2F 5800 Nyborg Denmark Phone: +45 4484 6699</div></div></div>	
Project no.:	DCA-ALT-23-04
Drawing no.:	3D-001
Drawing title:	Bird View 1
Designed by:	THJ
Hall:	N/A
Booth:	A32
Creation date:	28-02-2023
Revision date:	10-03-2023
Revision no.:	E
Client: Danish:Care	
<div><div><div>DANISH: CARE</div><div>Trade Association for Assistive Technology</div></div></div>	
Exhibition: Altenpflege 2023 Nürnberg, Tyskland	
<div><div><div>ALTEN PFLEGE</div></div></div>	
Comments:	
<div><div><div>GUIDANCE PICTURE</div><div>Colors, lights and materials can not be reproduced in reality, and can vary widely in relation to the image shown.</div></div></div>	
<div><div><div>The drawing is indicative and without responsibility. The drawing is NOT to scale. The stand-builder will have the final call in all decisions regarding stability and security. Some products are only shown to indicate locations, but not the actual product as this product may be changed. All design is subject to copyright by Standesign A/S</div></div></div>	





Standesign A/S
Alsvej 2F
5800 Nyborg
Denmark
Phone: +45 4484 6699

Project no.: DCA-ALT-23-04
Drawing no.: 3D-002
Drawing title: Street View 1
Designed by: THJ
Hall: N/A
Booth: A32

Creation date: 28-02-2023
Revision date: 10-03-2023
Revision no.: E

Client: Danish:Care

DANISH: CARE

Trade Association for Assistive Technology

Exhibition: Altenpflege 2023
Nürnberg, Tyskland



Comments:

The drawing is indicative and without responsibility. The drawing is NOT to scale. The stand-builder will have the final call in all decisions regarding stability and security. Some products are only shown to indicate locations, but not the actual product as this product may be changed. All design is subject to copyright by Standesign A/S

GUIDANCE PICTURE
Colors, lights and materials can not be reproduced in reality, and can vary widely in relation to the image shown.



<div><div>Standesign A/S Alsvej 2F 5800 Nyborg Denmark Phone: +45 4484 6699</div></div>	
Project no.:	DCA-ALT-23-04
Drawing no.:	3D-003
Drawing title:	Street View 2
Designed by:	THJ
Hall:	N/A
Booth:	A32
Creation date:	28-02-2023
Revision date:	10-03-2023
Revision no.:	E
Client: Danish:Care	
<div><div>DANISH: CARE Trade Association for Assistive Technology</div></div>	
Exhibition: Altenpflege 2023 Nürnberg, Tyskland	
<div><div>ALTEN PFLEGE</div></div>	
Comments:	
<div><div><p>The drawing is indicative and without responsibility. The drawing is NOT to scale. The stand-builder will have the final call in all decisions regarding stability and security. Some products are only shown to indicate locations, but not the actual product as this product may be changed. All design is subject to copyright by Standesign A/S</p></div></div>	

GUIDANCE PICTURE
Colors, lights and materials can not be reproduced in reality, and can vary widely in relation to the image shown.

Project no.:

DCA-ALT-23-04

Drawing no.:

FP-001

Drawing title:

Floor Plan

Designed by:

THJ

Hall:

N/A

Booth:

A32

Creation date:

28-02-2023

Revision date:

10-03-2023

Revision no.:

E

Client: Danish:Care

DANISH: CARE

Trade Association for Assistive Technology

Exhibition: Altenpflege 2023

Nürnberg, Tyskland




Comments:


—

 Banner


The drawing is indicative and without responsibility. The drawing is NOT to scale.
The stand-builder will have the final call in all decisions regarding stability and security.
Some products are only shown to indicate locations, but not the actual product as this product may be changed.
All design is subject to copyright by Standesign A/S

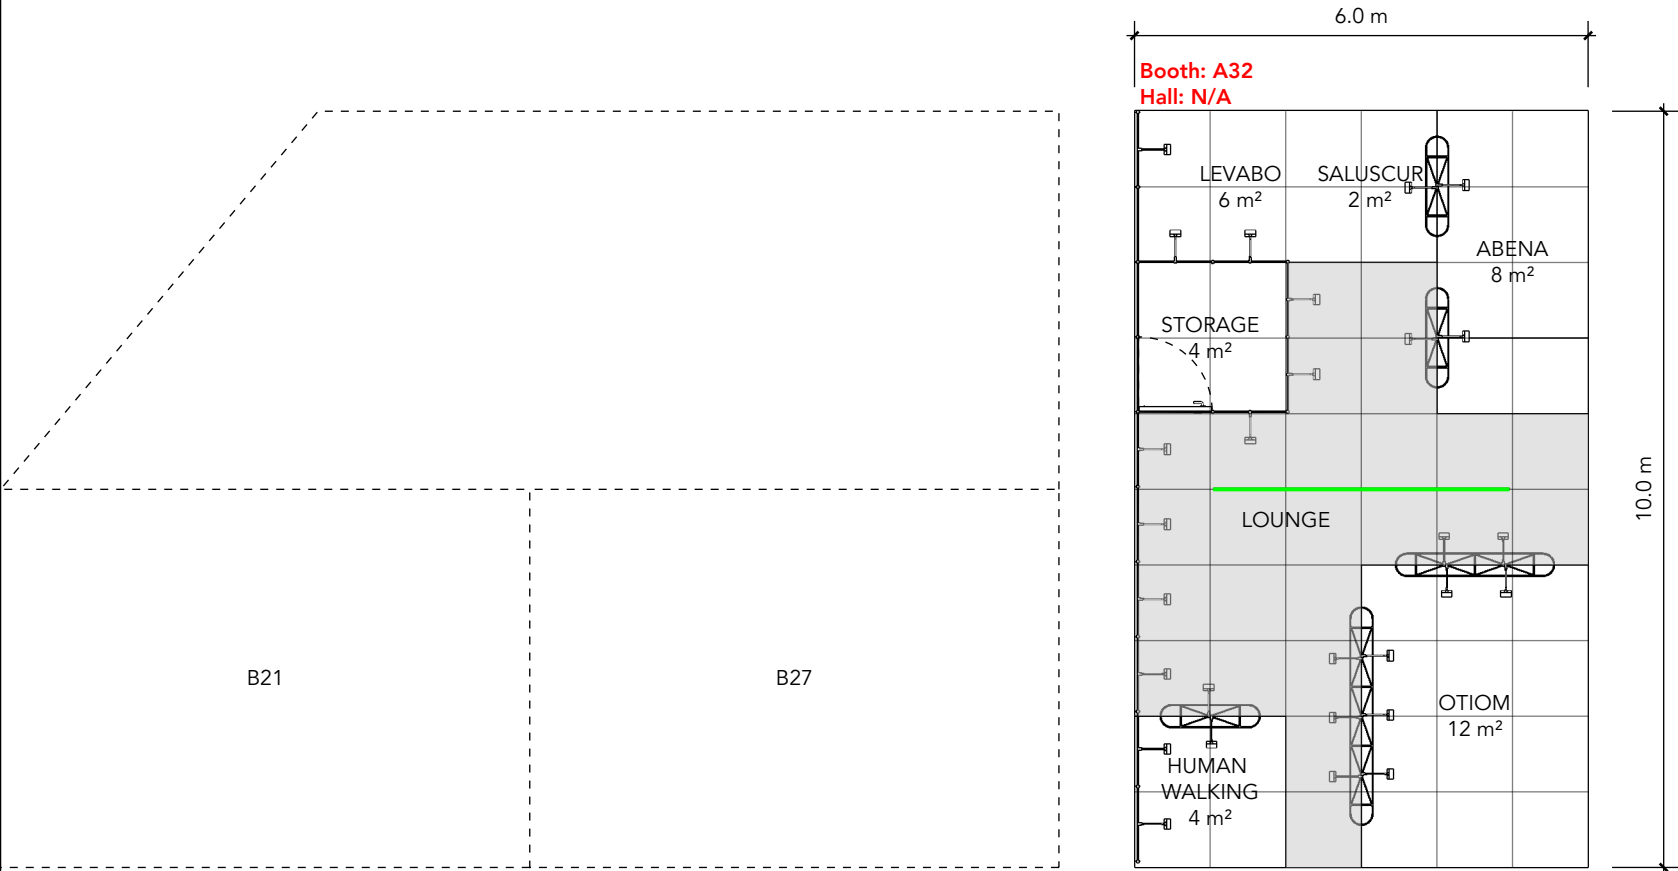

ELEVATION FRONT

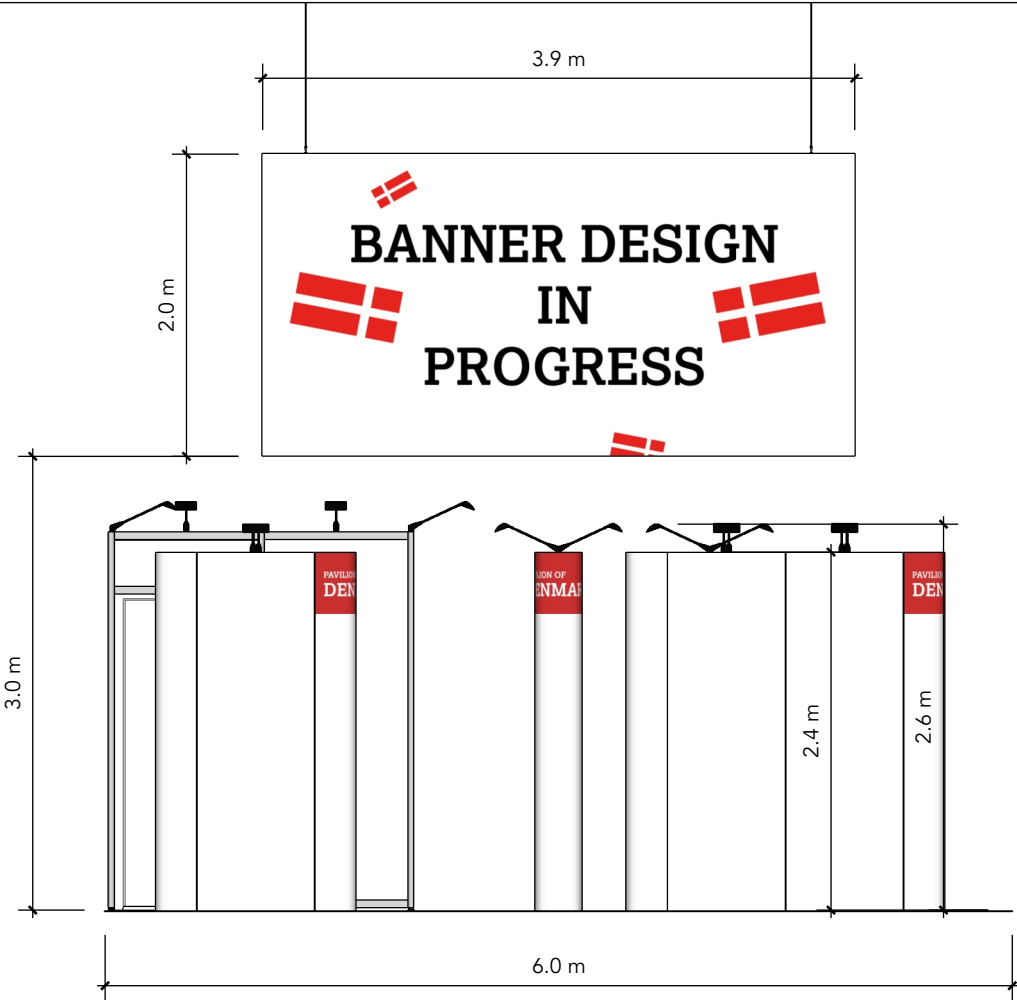

ELEVATION SIDE

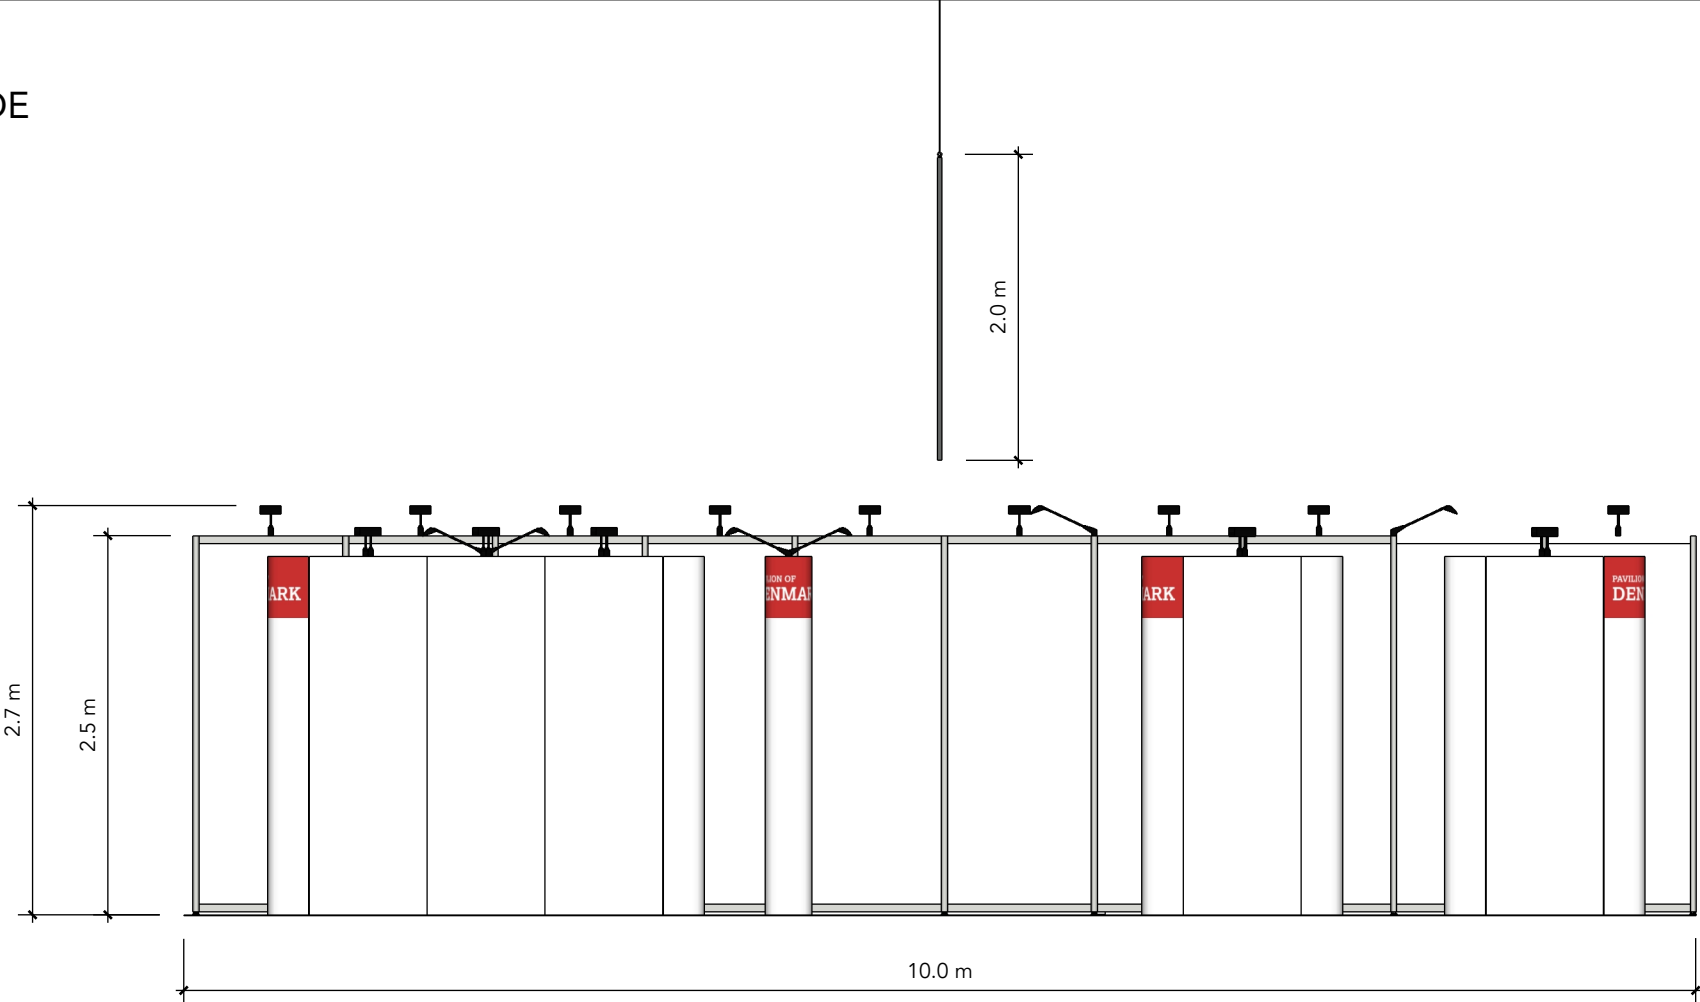

Project no.: DCA-ALT-23-04
Drawing no.: EV-001
Drawing title: Elevations
Designed by: THJ
Hall: N/A
Booth: A32

Creation date: 28-02-2023
Revision date: 10-03-2023
Revision no.: E

Client: Danish:Care
DANISH: CARE
Trade Association for Assistive Technology

Exhibition: Altenpflege 2023
Nürnberg, Tyskland



Comments:

The drawing is indicative and without responsibility. The drawing is NOT to scale.
The stand-builder will have the final call in all decisions regarding stability and security.
Some products are only shown to indicate locations, but not the actual product as this product may be changed.
All design is subject to copyright by Standesign A/S