


# Danish Wind Export

Windergy India 2023  
DWE-WIY-23-10



✓ RÅDGIVNING ✓ DESIGN ✓ HÅNDVÆRK ✓ TEKNOLOGI

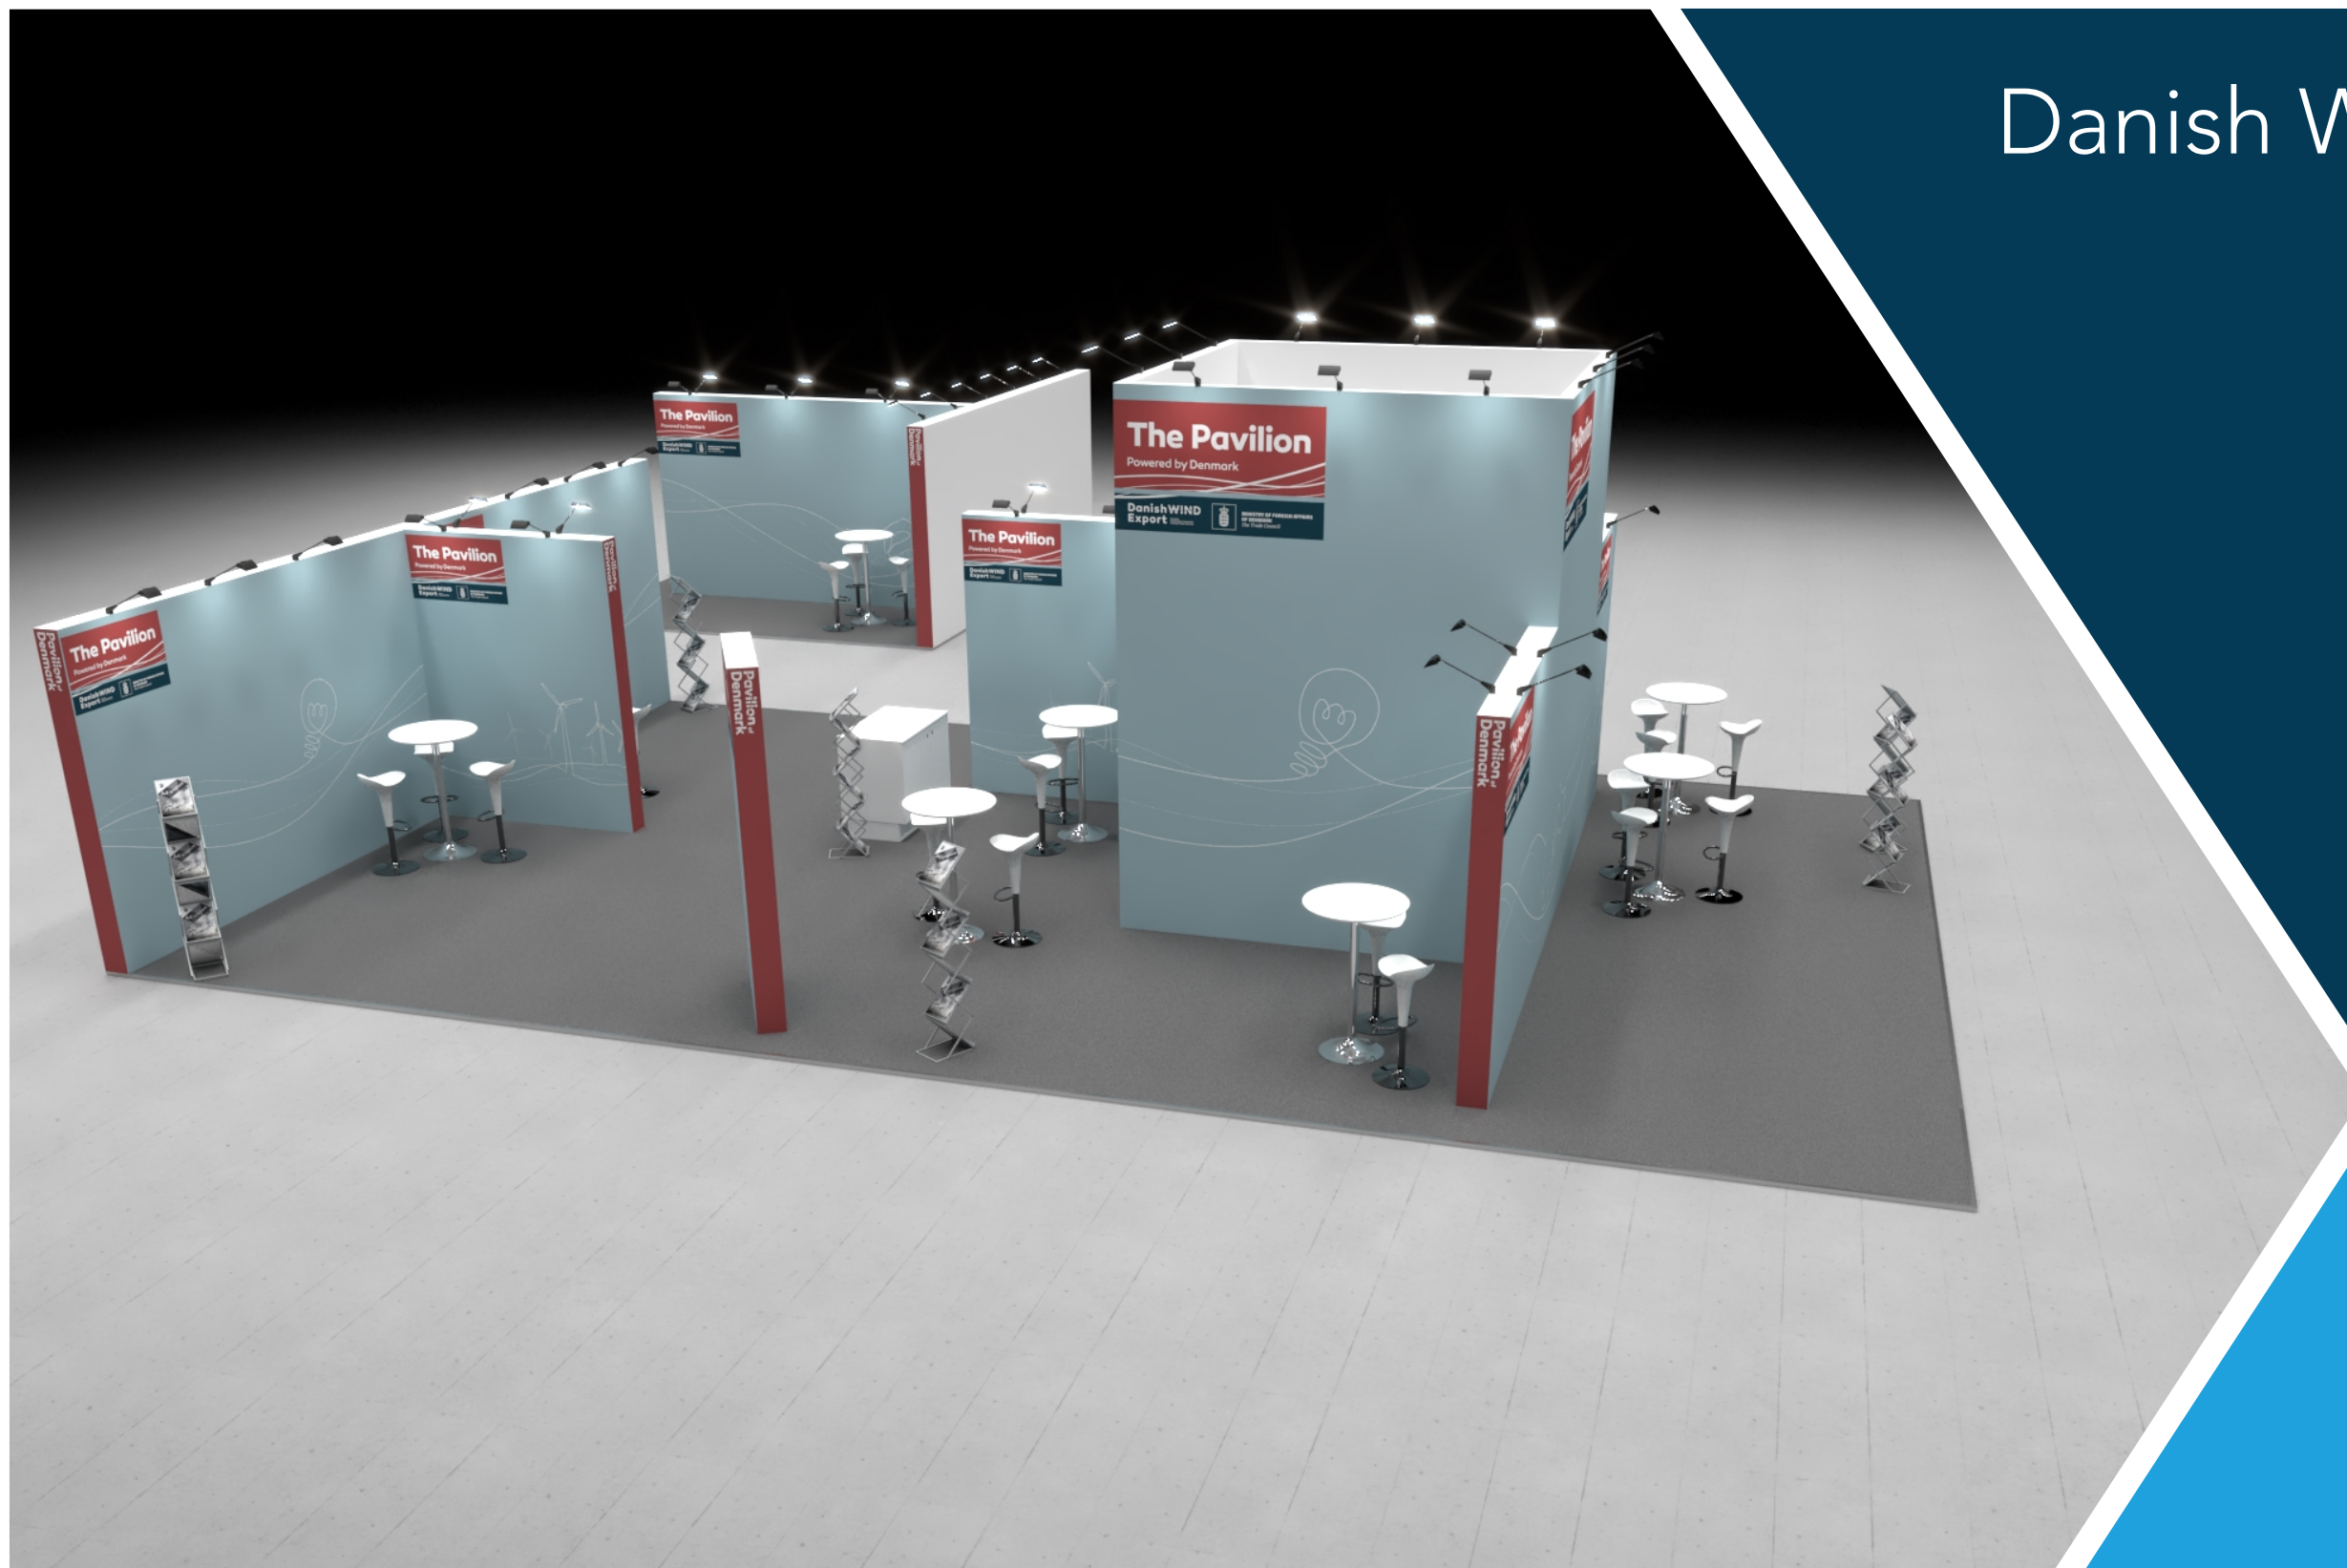

Project no.:	DWE-WIY-23-10
Drawing no.:	3D-001
Drawing title:	Bird View 1
Designed by:	THJ
Hall:	-
Booth:	B228
Creation date:	22-06-2023
Revision date:	06-07-2023
Revision no.:	B

Client: Danish Wind Export

DanishWIND  
Export

Owned by  
Danish Export Association  
and Wind Denmark


Exhibition: Windergy India 2023  
Chennai Trade Centre, Chennai, Indien



WIND POWER FOREVER


Comments:

The drawing is indicative and without responsibility. The drawing is NOT to scale.  
The stand-builder will have the final call in all decisions regarding stability and security.  
Some products are only shown to indicate locations, but not the actual product as this product may be changed.  
All design is subject to copyright by  
Standesign A/S

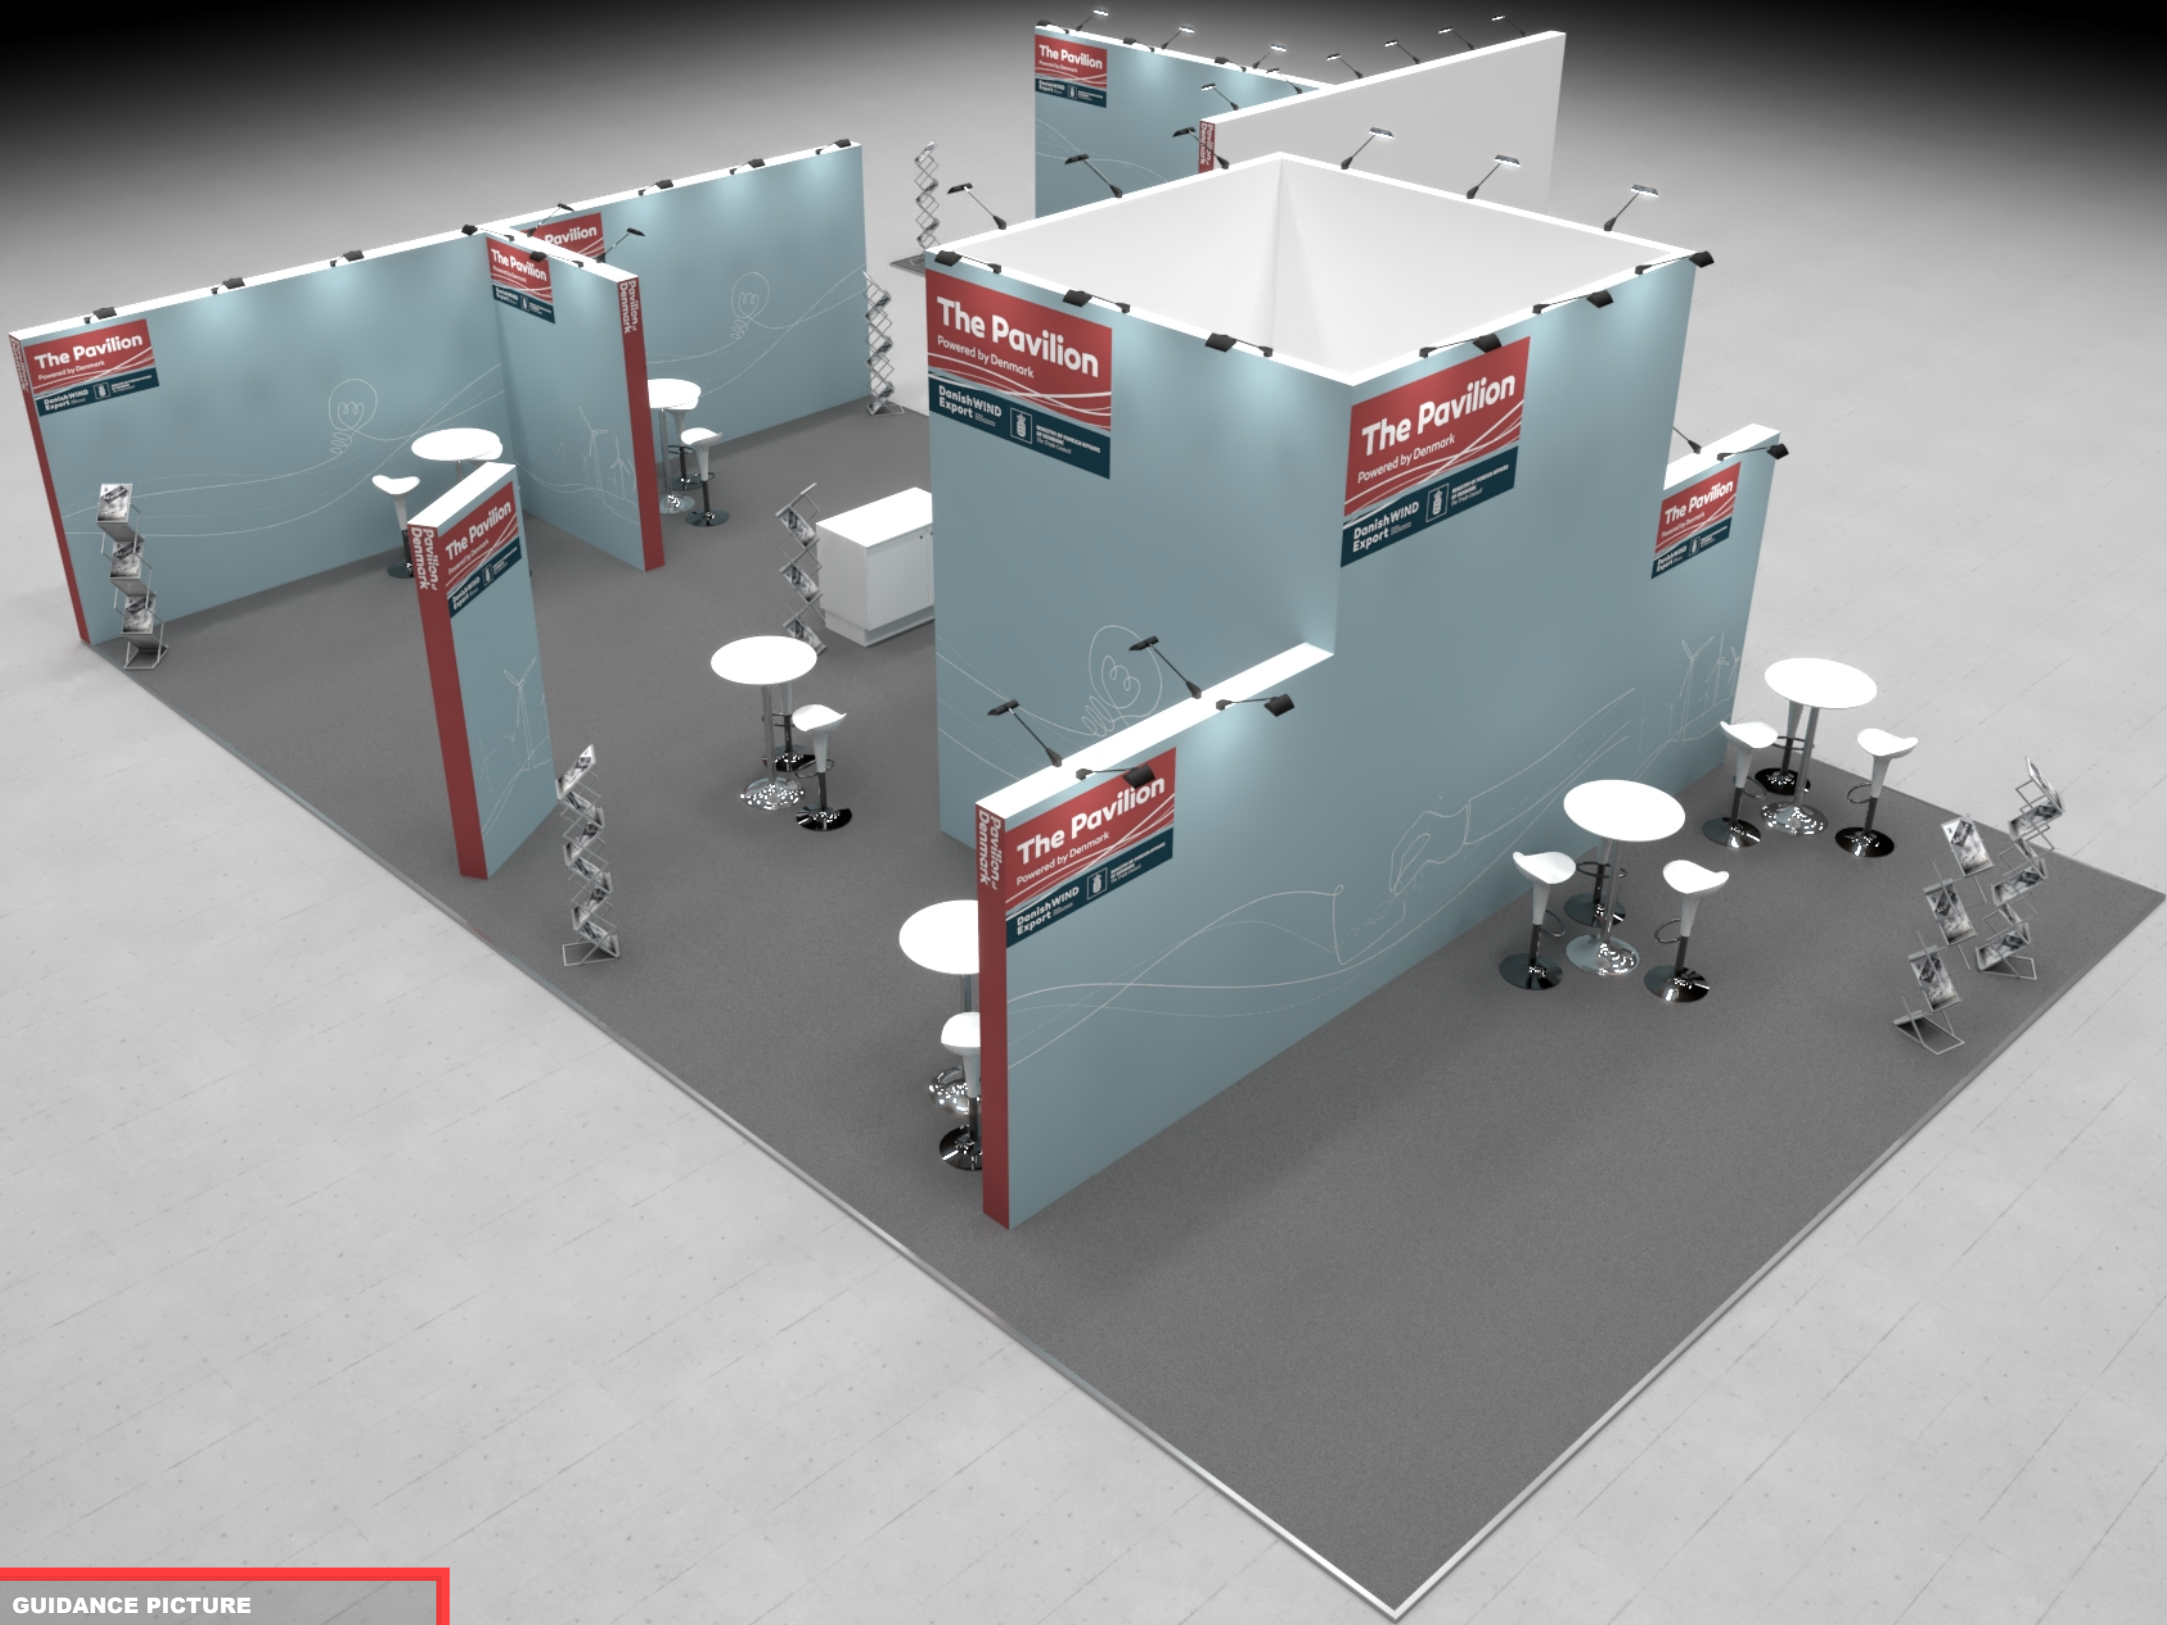


**GUIDANCE PICTURE**  
Colors, lights and materials can not be reproduced in reality, and can vary widely in relation to the image shown.



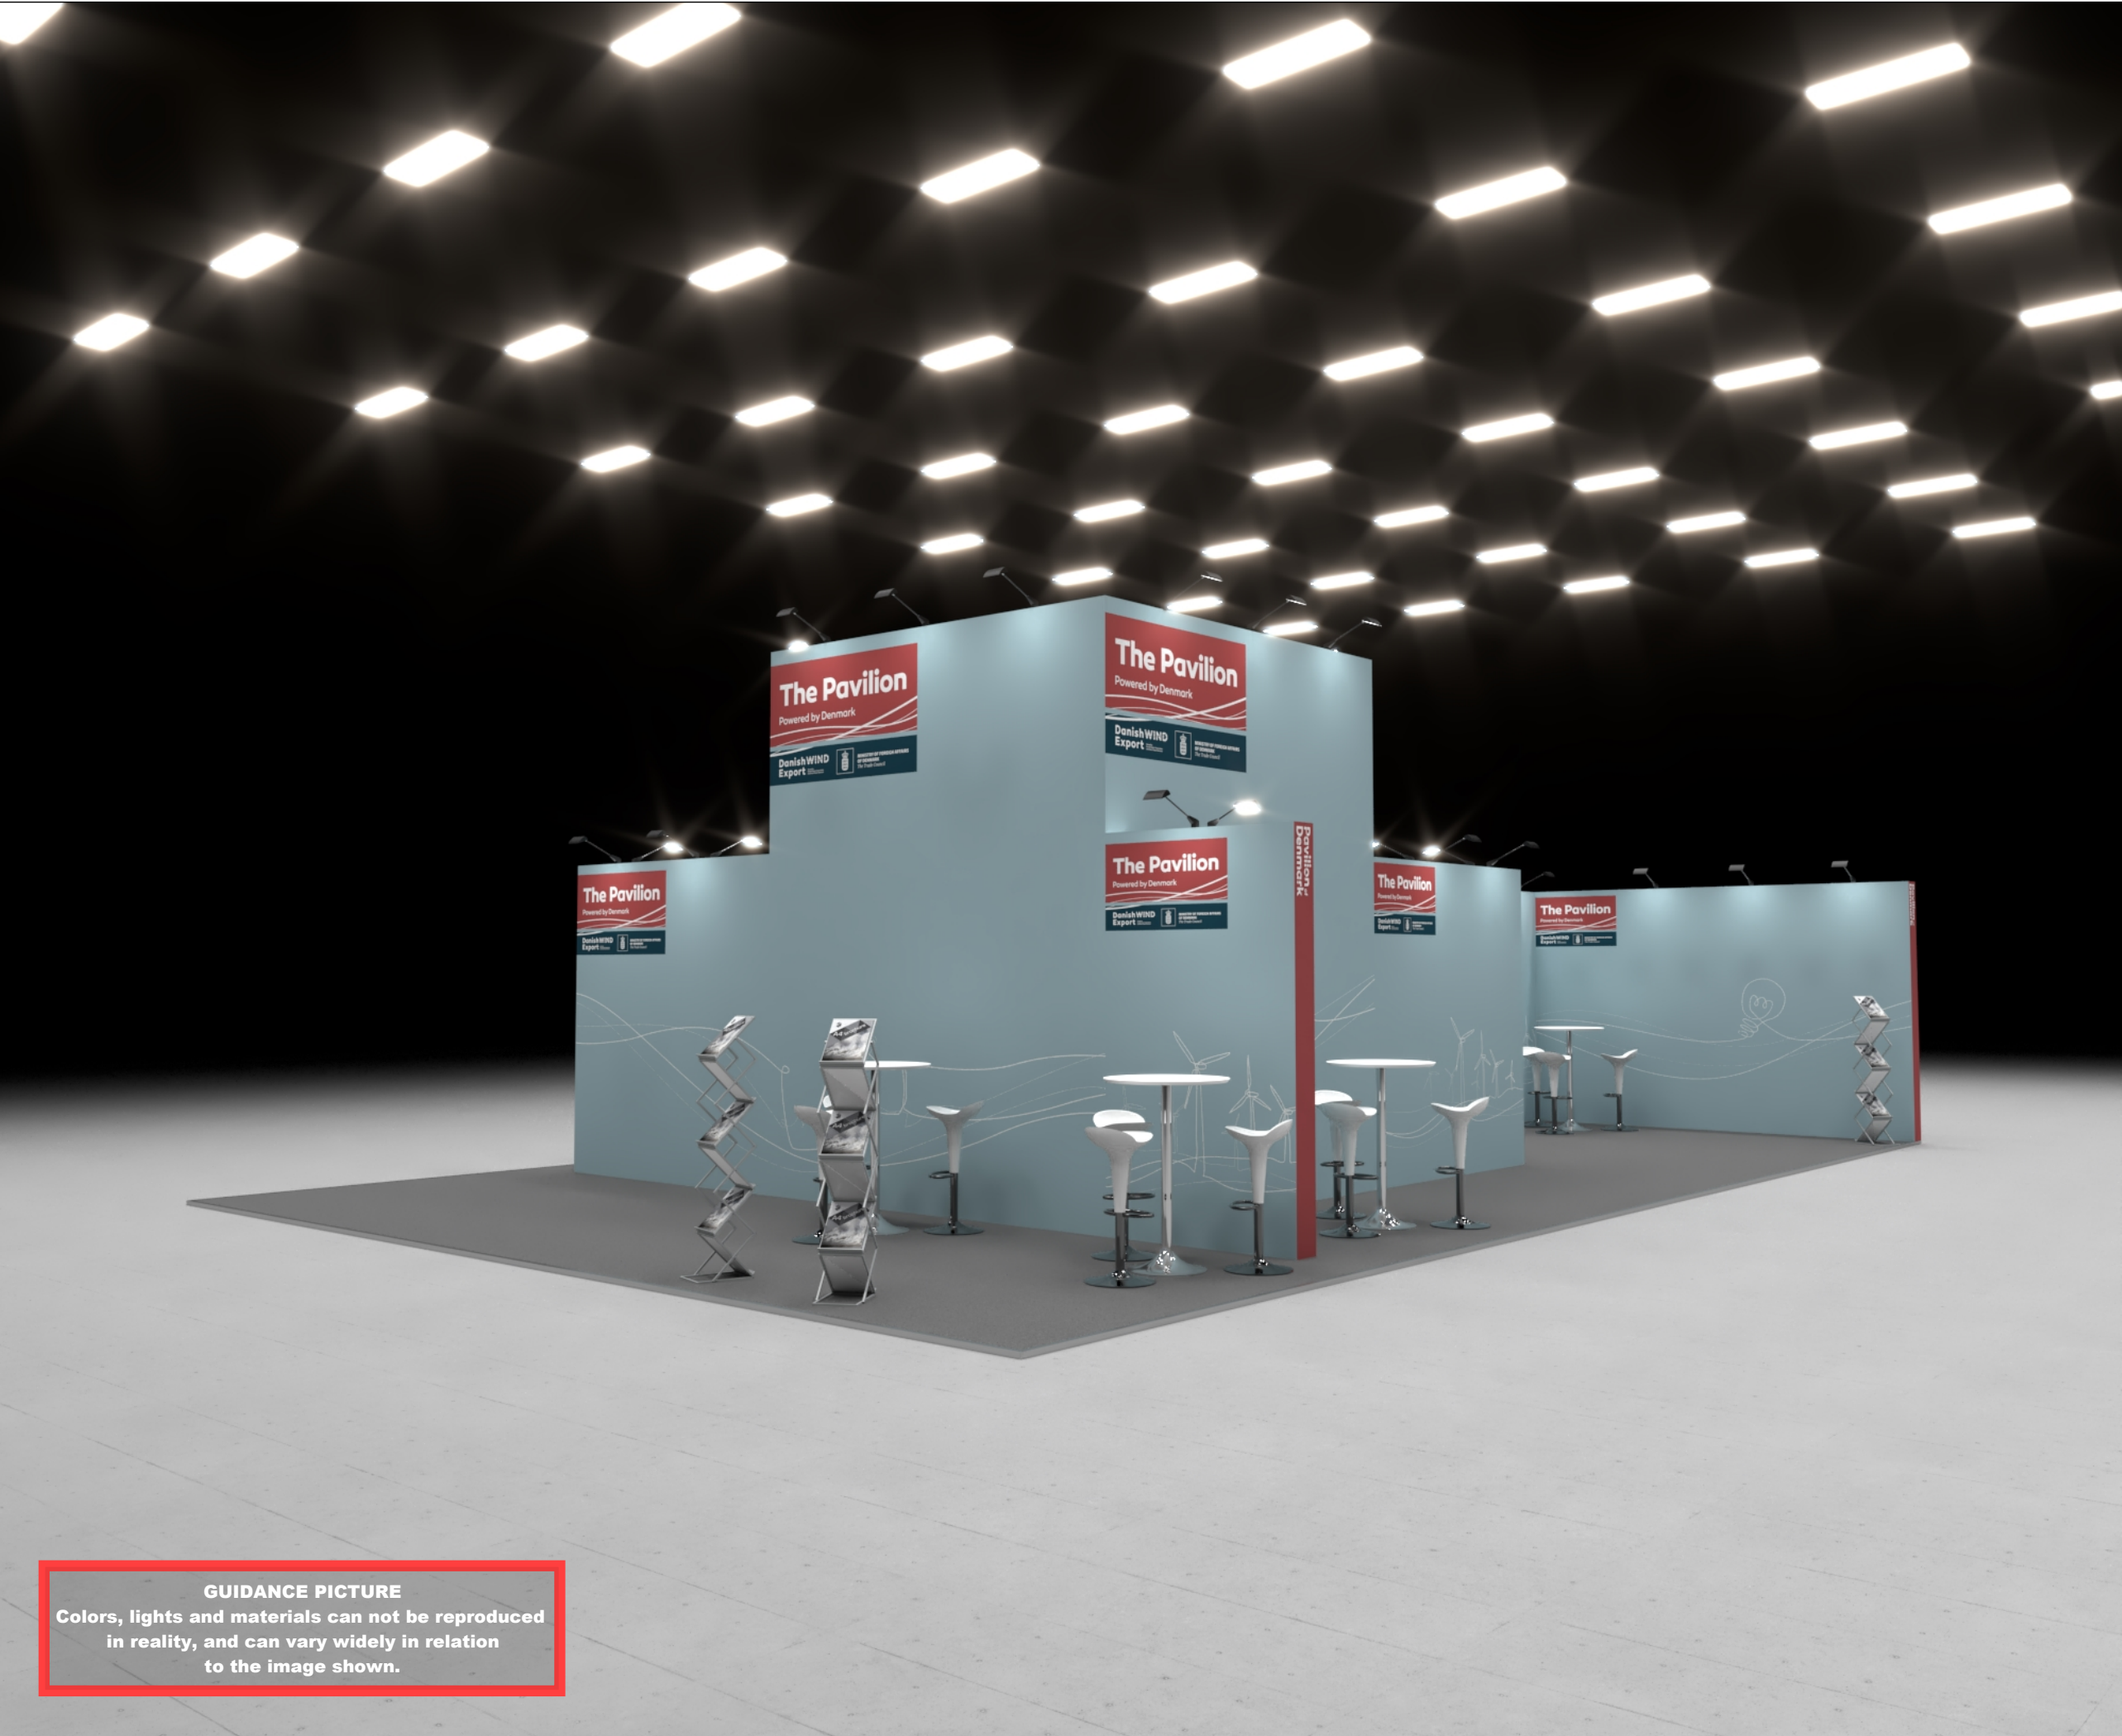

**GUIDANCE PICTURE**  
Colors, lights and materials can not be reproduced  
in reality, and can vary widely in relation  
to the image shown.



Standesign A/S  
Alsvej 2F  
5800 Nyborg  
Denmark  
Phone: +45 4484 6699

Project no.: DWE-WIY-23-10  
Drawing no.: 3D-002  
Drawing title: Street View 1  
Designed by: THJ  
Hall: -  
Booth: B228


Creation date: 22-06-2023  
Revision date: 06-07-2023  
Revision no.: B

Client: Danish Wind Export

**DanishWIND**  
**Export**

Owned by  
Danish Export Association  
and Wind Denmark

Exhibition: Windergy India 2023  
Chennai Trade Centre, Chennai, Indien






WIND POWER FOREVER

Comments:

The drawing is indicative and without responsibility. The drawing is NOT to scale.  
The stand-builder will have the final call in all decisions regarding stability and security.  
Some products are only shown to indicate locations, but not the actual product as this product may be changed.  
All design is subject to copyright by Standesign A/S

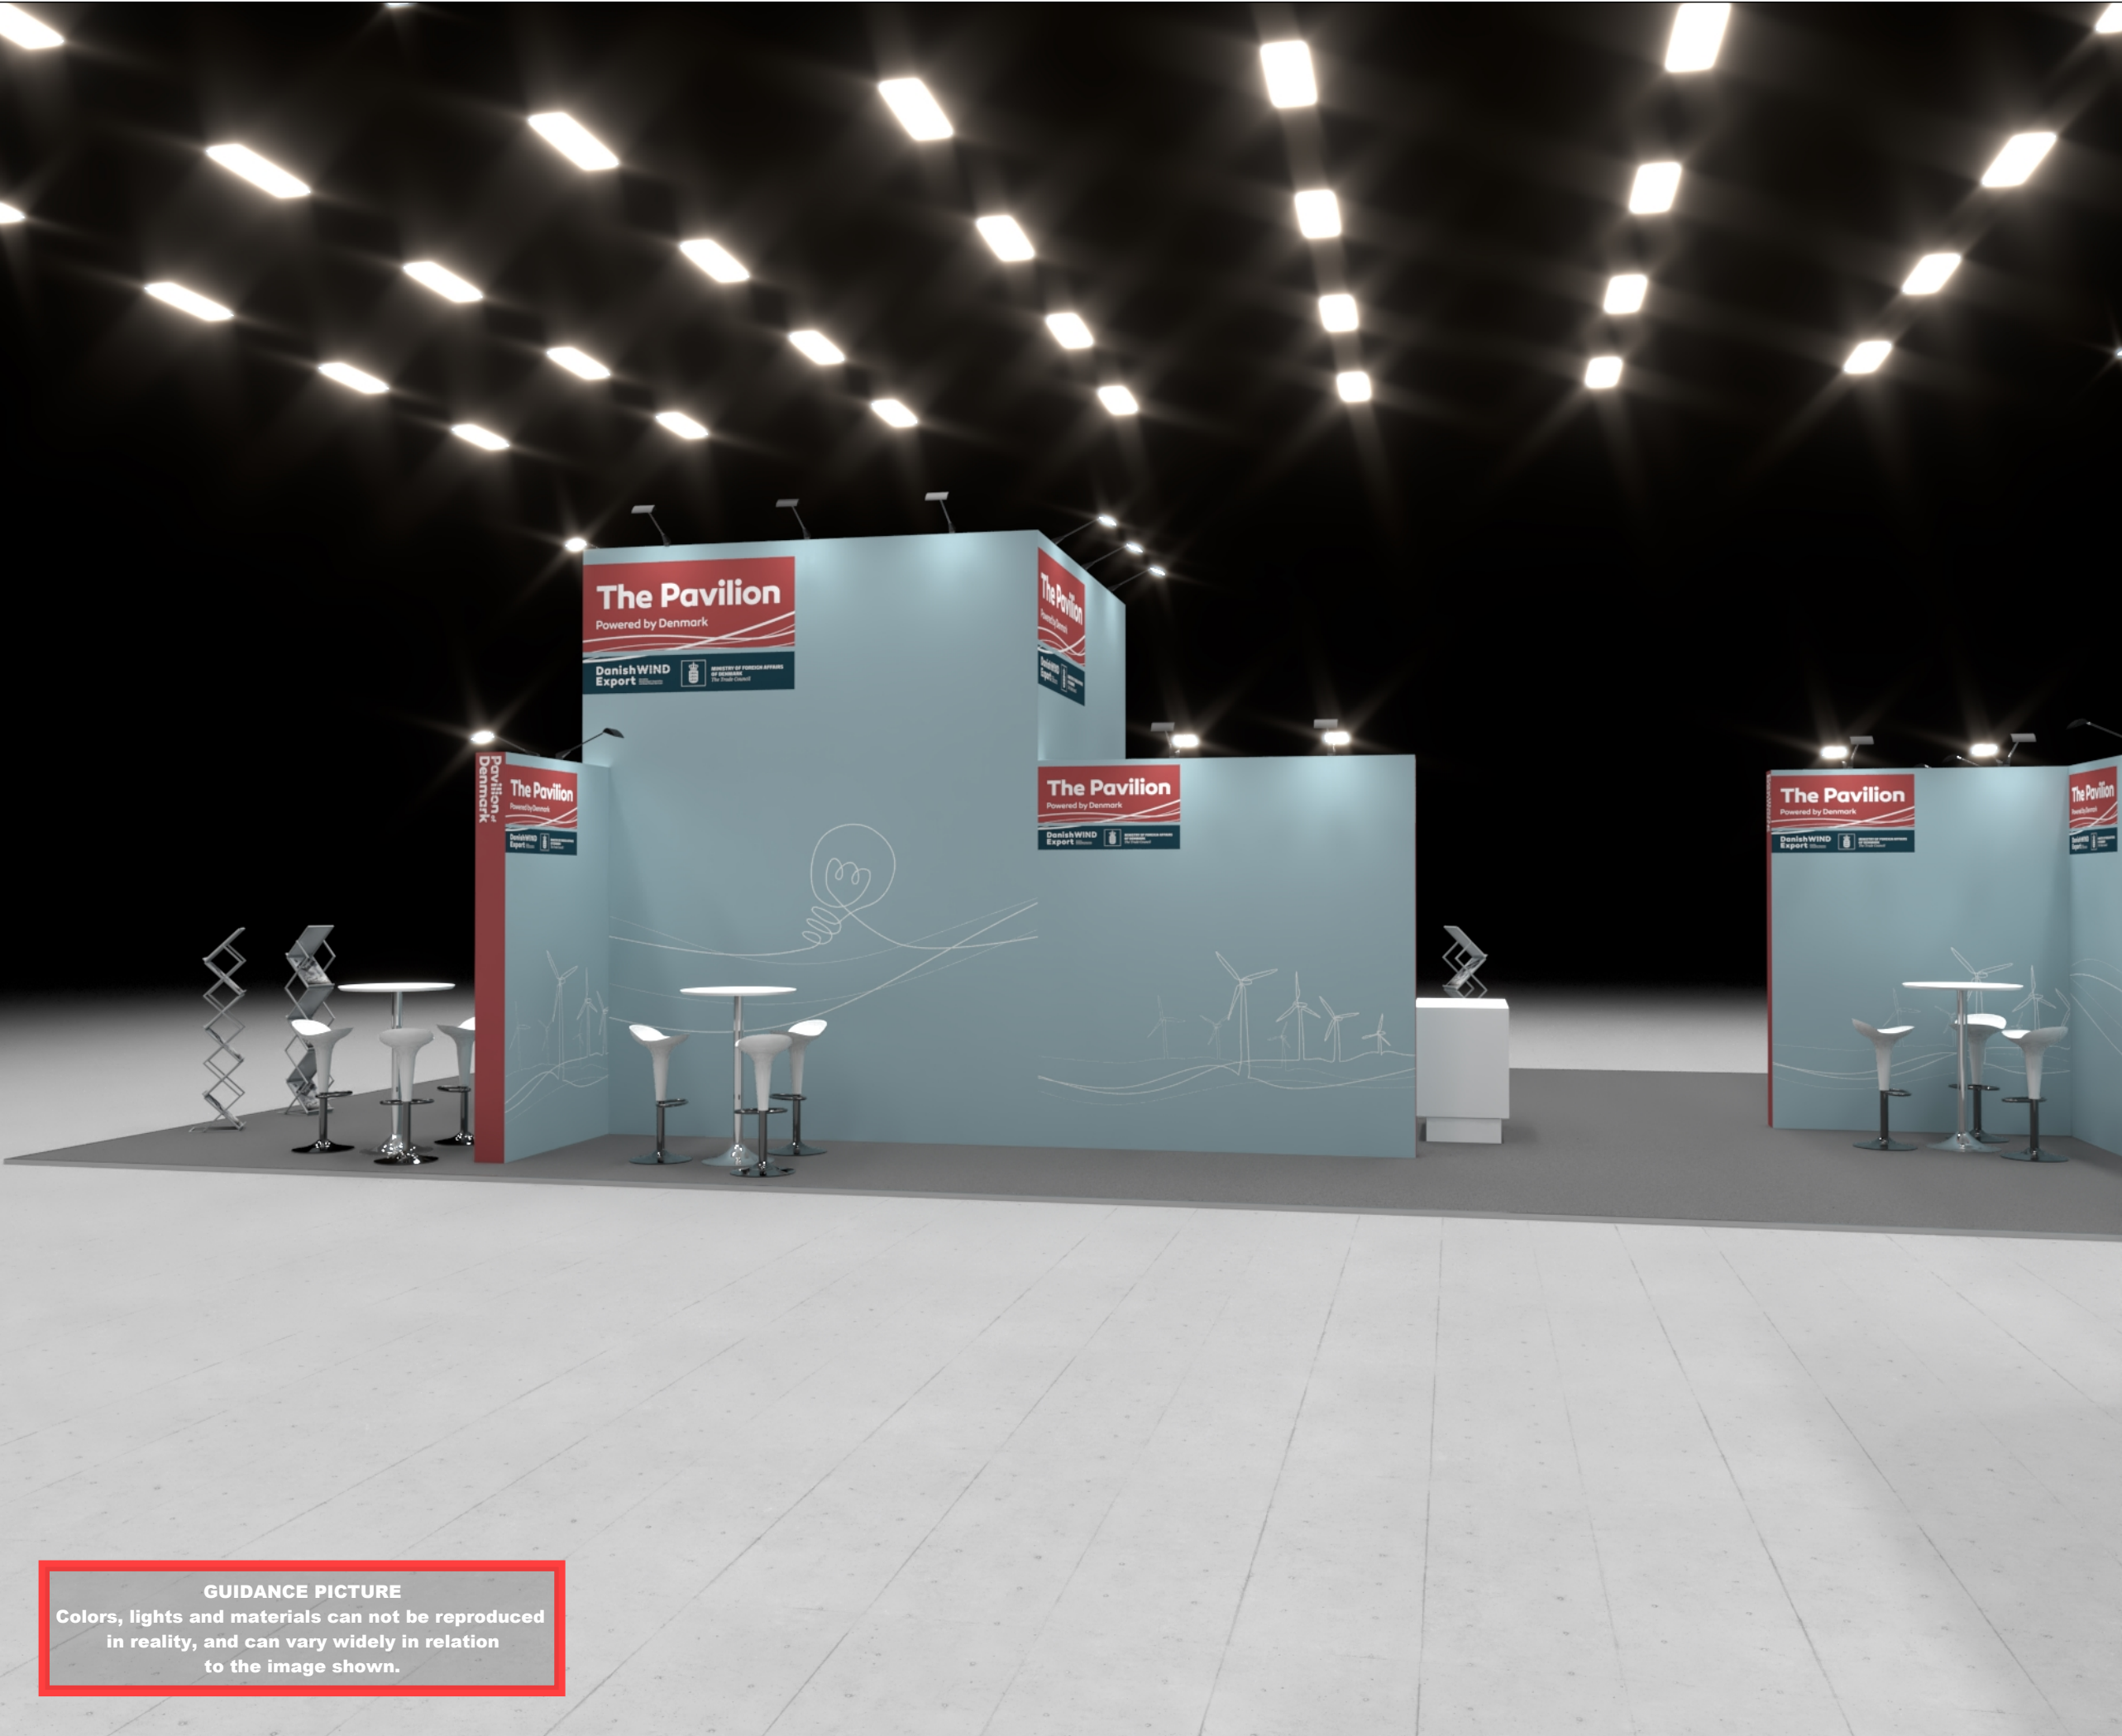




<div><div></div><div><div>Standesign A/S</div><div>Alsvej 2F</div><div>5800 Nyborg</div><div>Denmark</div><div>Phone: +45 4484 6699</div></div></div>	
Project no.:	DWE-WIY-23-10
Drawing no.:	3D-003
Drawing title:	Street View 2
Designed by:	THJ
Hall:	-
Booth:	B228
Creation date:	22-06-2023
Revision date:	06-07-2023
Revision no.:	B
Client: Danish Wind Export	
<div><div><div><div>DanishWIND</div><div>Export</div></div><div><div>Owned by</div><div>Danish Export Association</div><div>and Wind Denmark</div></div></div></div>	
Exhibition: Windergy India 2023 Chennai Trade Centre, Chennai, Indien	
<div><div></div><div>INDIA 2023</div><div>WIND POWER FOREVER</div></div>	
Comments:	
<div>The drawing is indicative and without responsibility. The drawing is NOT to scale. The stand-builder will have the final call in all decisions regarding stability and security. Some products are only shown to indicate locations, but not the actual product as this product may be changed. All design is subject to copyright by Standesign A/S</div>	

**GUIDANCE PICTURE**  
Colors, lights and materials can not be reproduced in reality, and can vary widely in relation to the image shown.







Standesign A/S  
Alsvej 2F  
5800 Nyborg  
Denmark  
Phone: +45 4484 6699

Project no.: DWE-WIY-23-10  
Drawing no.: 3D-004  
Drawing title: Street View 3  
Designed by: THJ  
Hall: -  
Booth: B228


Creation date: 22-06-2023  
Revision date: 06-07-2023  
Revision no.: B

Client: Danish Wind Export

DanishWIND  
Export

Owned by  
Danish Export Association  
and Wind Denmark

Exhibition: Windergy India 2023  
Chennai Trade Centre, Chennai, Indien




WIND POWER FOREVER


Comments:

The drawing is indicative and without responsibility. The drawing is NOT to scale. The stand-builder will have the final call in all decisions regarding stability and security. Some products are only shown to indicate locations, but not the actual product as this product may be changed. All design is subject to copyright by Standesign A/S

**GUIDANCE PICTURE**  
Colors, lights and materials can not be reproduced in reality, and can vary widely in relation to the image shown.



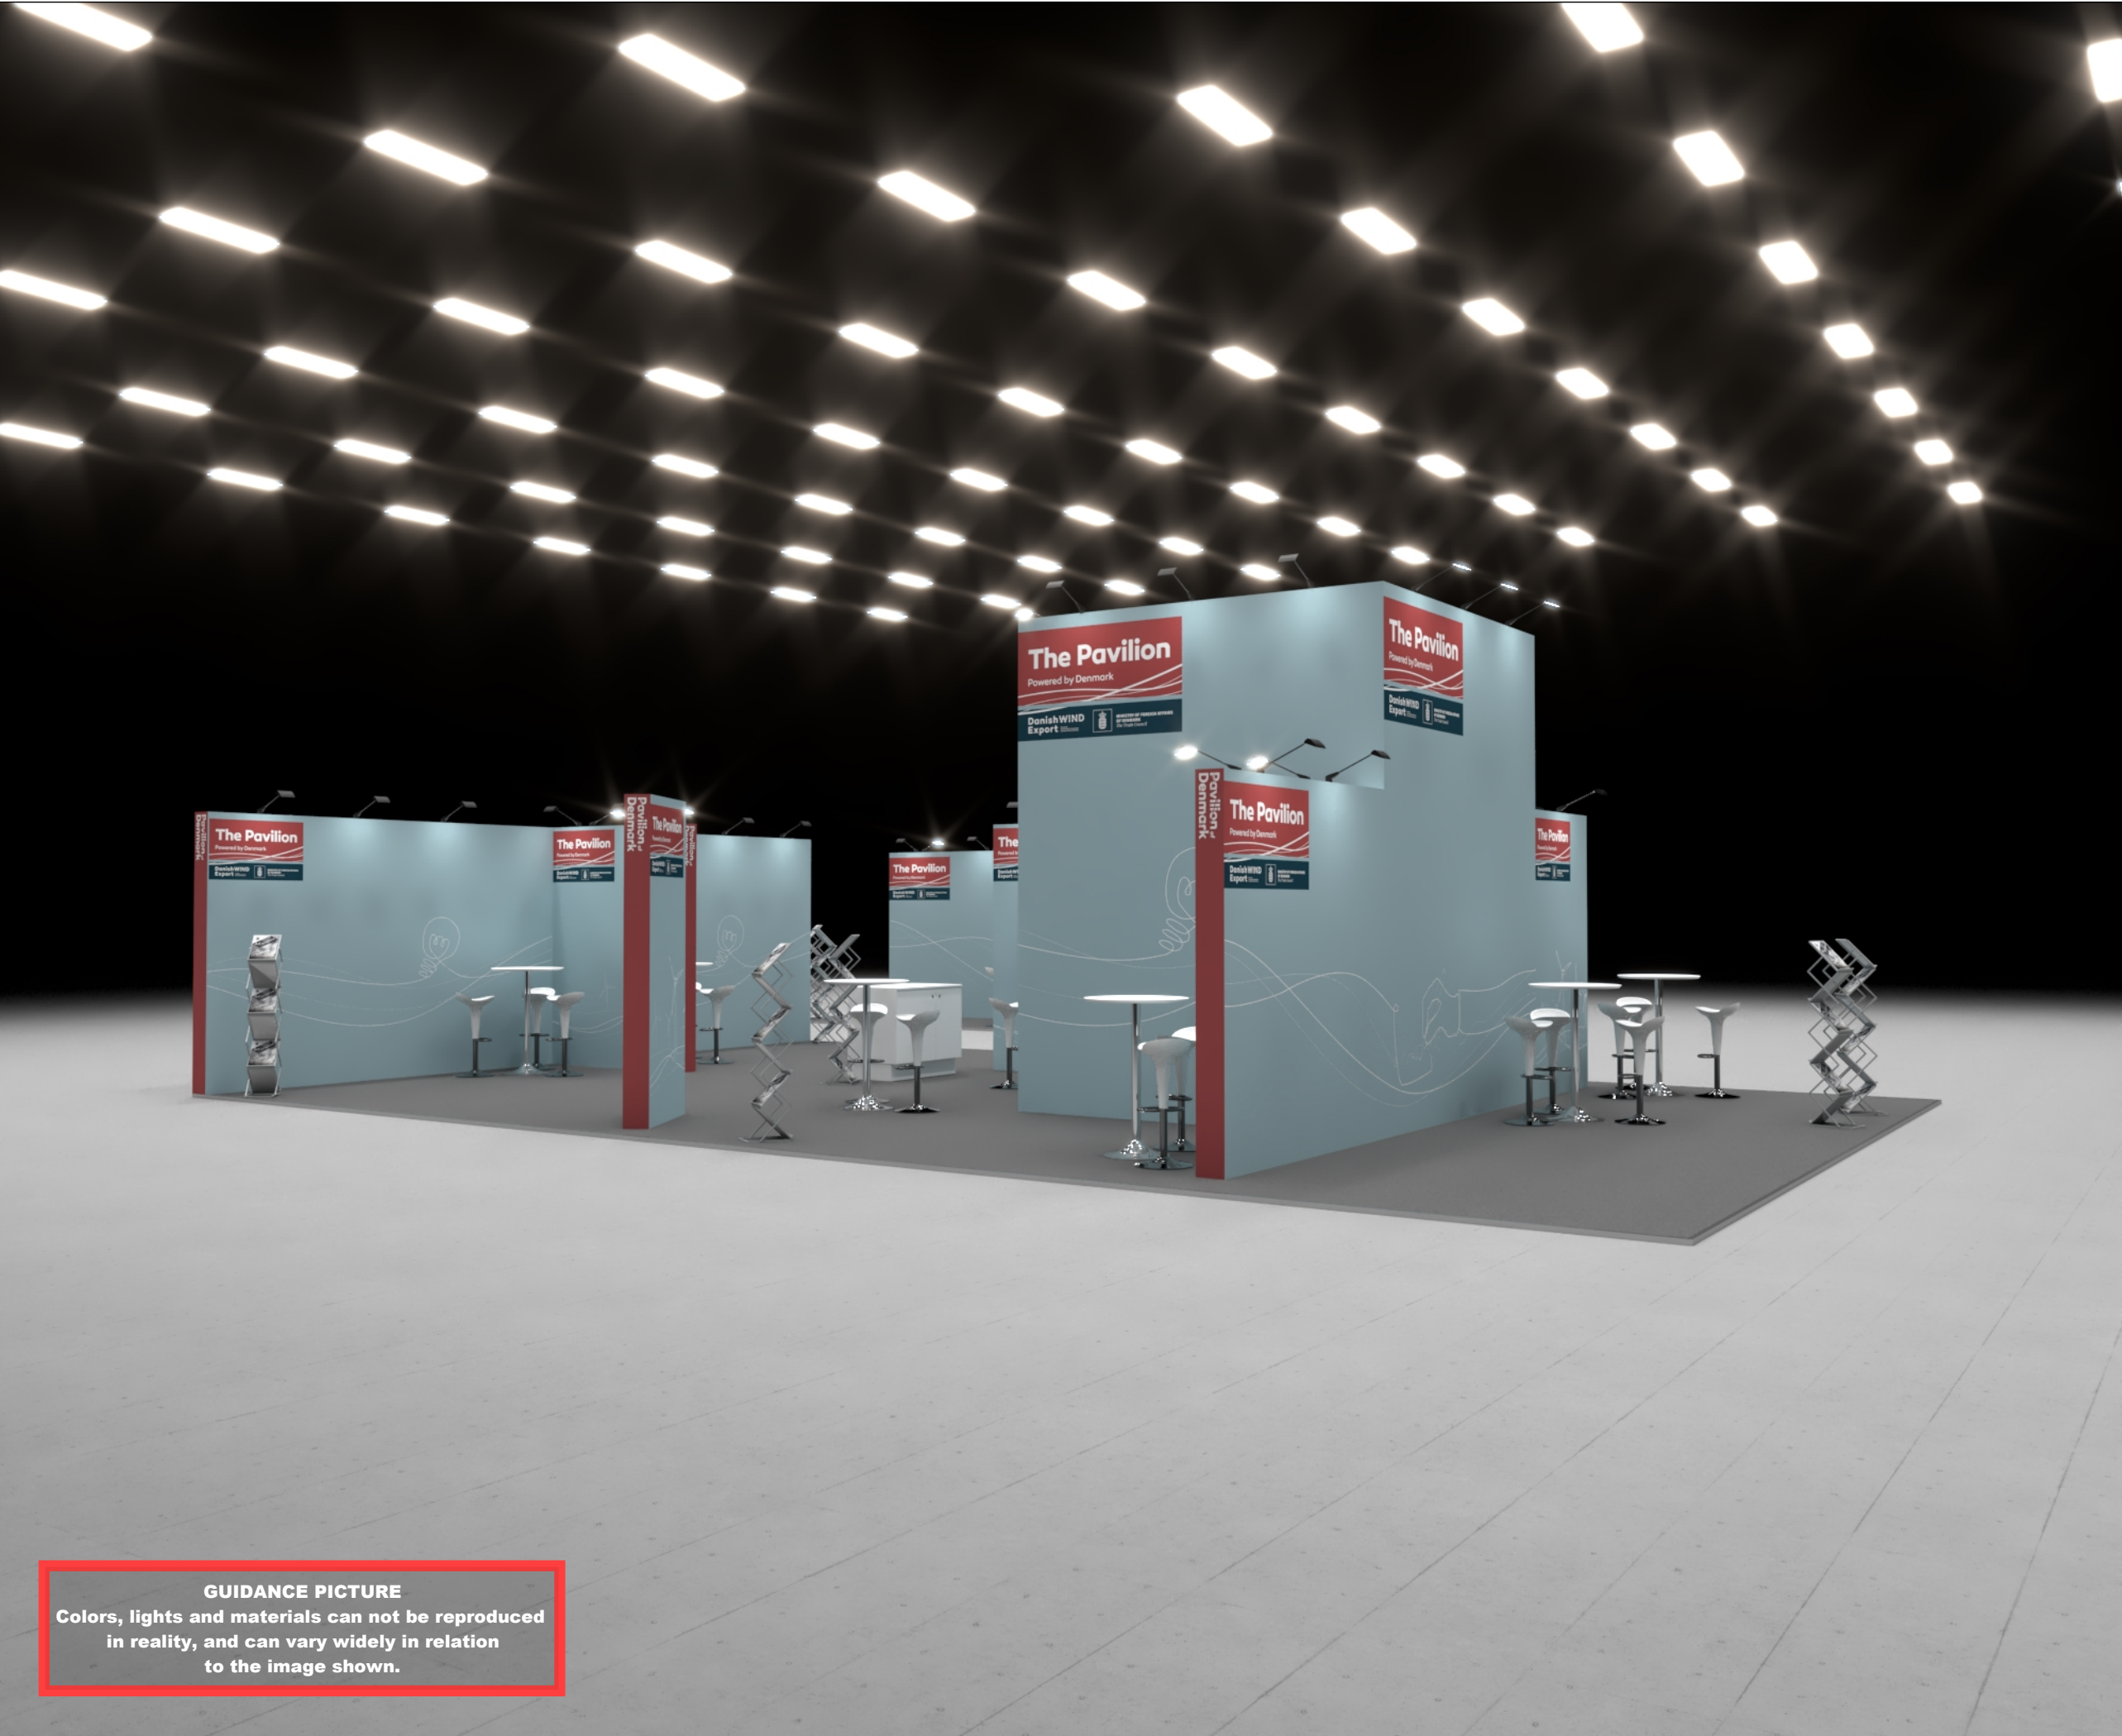



Standesign A/S  
Alsvej 2F  
5800 Nyborg  
Denmark  
Phone: +45 4484 6699

Project no.: DWE-WIY-23-10  
Drawing no.: 3D-005  
Drawing title: Street View 4  
Designed by: THJ  
Hall: -  
Booth: B228


Creation date: 22-06-2023  
Revision date: 06-07-2023  
Revision no.: B

Client: Danish Wind Export

DanishWIND  
Export

Owned by  
Danish Export Association  
and Wind Denmark

Exhibition: Windergy India 2023  
Chennai Trade Centre, Chennai, Indien



WIND POWER FOREVER

Comments:

The drawing is indicative and without responsibility. The drawing is NOT to scale.  
The stand-builder will have the final call in all decisions regarding stability and security.  
Some products are only shown to indicate locations, but not the actual product as this product may be changed.  
All design is subject to copyright by Standesign A/S

**GUIDANCE PICTURE**  
Colors, lights and materials can not be reproduced in reality, and can vary widely in relation to the image shown.





Project no.:	DWE-WIY-23-10
Drawing no.:	3D-006
Drawing title:	Street View 5
Designed by:	THJ
Hall:	-
Booth:	B228

Creation date: 22-06-2023  
Revision date: 06-07-2023  
Revision no.: B

Client: Danish Wind Export


**Danish** **WIND**  
**Export** Owned by  
Danish Export Association  
and Wind Denmark

Exhibition: Windergy India 2023  
Chennai Trade Centre, Chennai, Indien



Comments:

The drawing is indicative and without responsibility. The drawing is NOT to scale.  
The stand-builder will have the final call in all decisions regarding stability and security.  
Some products are only shown to indicate locations, but not the actual product as this product may be changed.  
All design is subject to copyright by  
Standesign A/S

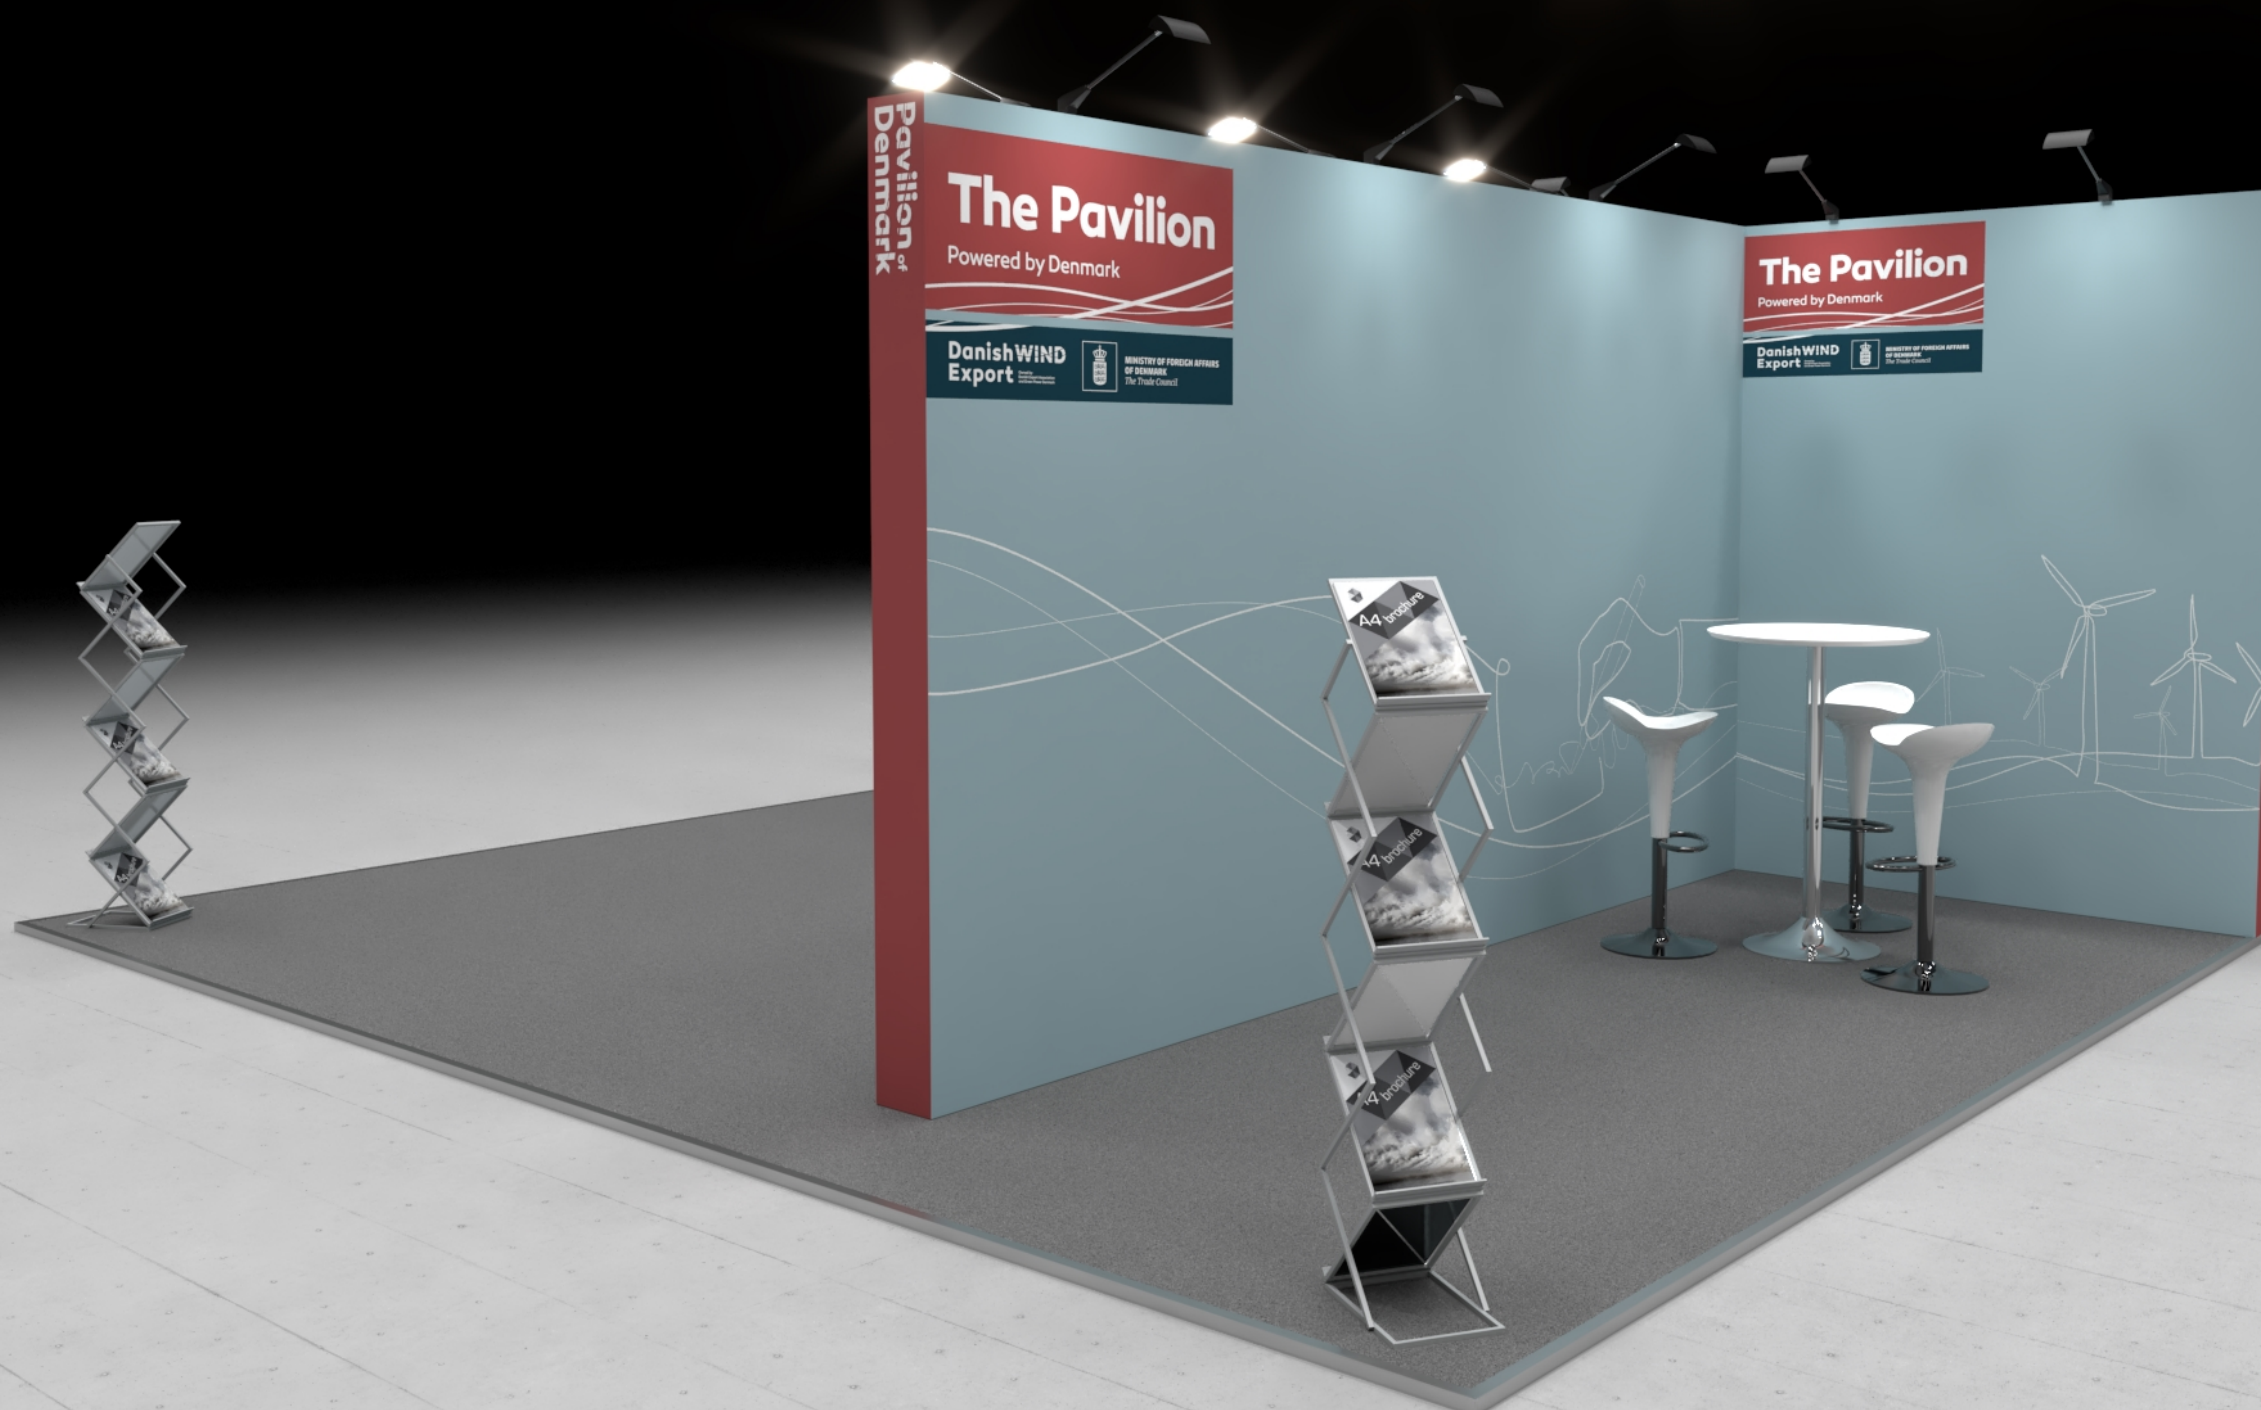



### GUIDANCE PICTURE


**Colors, lights and materials can not be reproduced in reality, and can vary widely in relation to the image shown.**






<div><div><div>Standesign A/S Alsvej 2F 5800 Nyborg Denmark Phone: +45 4484 6699</div></div></div>	
Project no.:	DWE-WIY-23-10
Drawing no.:	3D-006
Drawing title:	Street View 6
Designed by:	THJ
Hall:	-
Booth:	B228
Creation date:	22-06-2023
Revision date:	06-07-2023
Revision no.:	B
Client: Danish Wind Export	
<div><div><div><div>DanishWIND</div><div>Export</div></div><div><div>Owned by Danish Export Association and Wind Denmark</div></div></div></div>	
Exhibition: Windergy India 2023 Chennai Trade Centre, Chennai, Indien	
<div><div><div>WIND POWER FOREVER</div></div></div>	
Comments:	
<div><div><div><div>GUIDANCE PICTURE</div><div>Colors, lights and materials can not be reproduced in reality, and can vary widely in relation to the image shown.</div></div></div></div>	
<div><div><div><div>The drawing is indicative and without responsibility. The drawing is NOT to scale. The stand-builder will have the final call in all decisions regarding stability and security. Some products are only shown to indicate locations, but not the actual product as this product may be changed. All design is subject to copyright by Standesign A/S</div></div></div></div>	



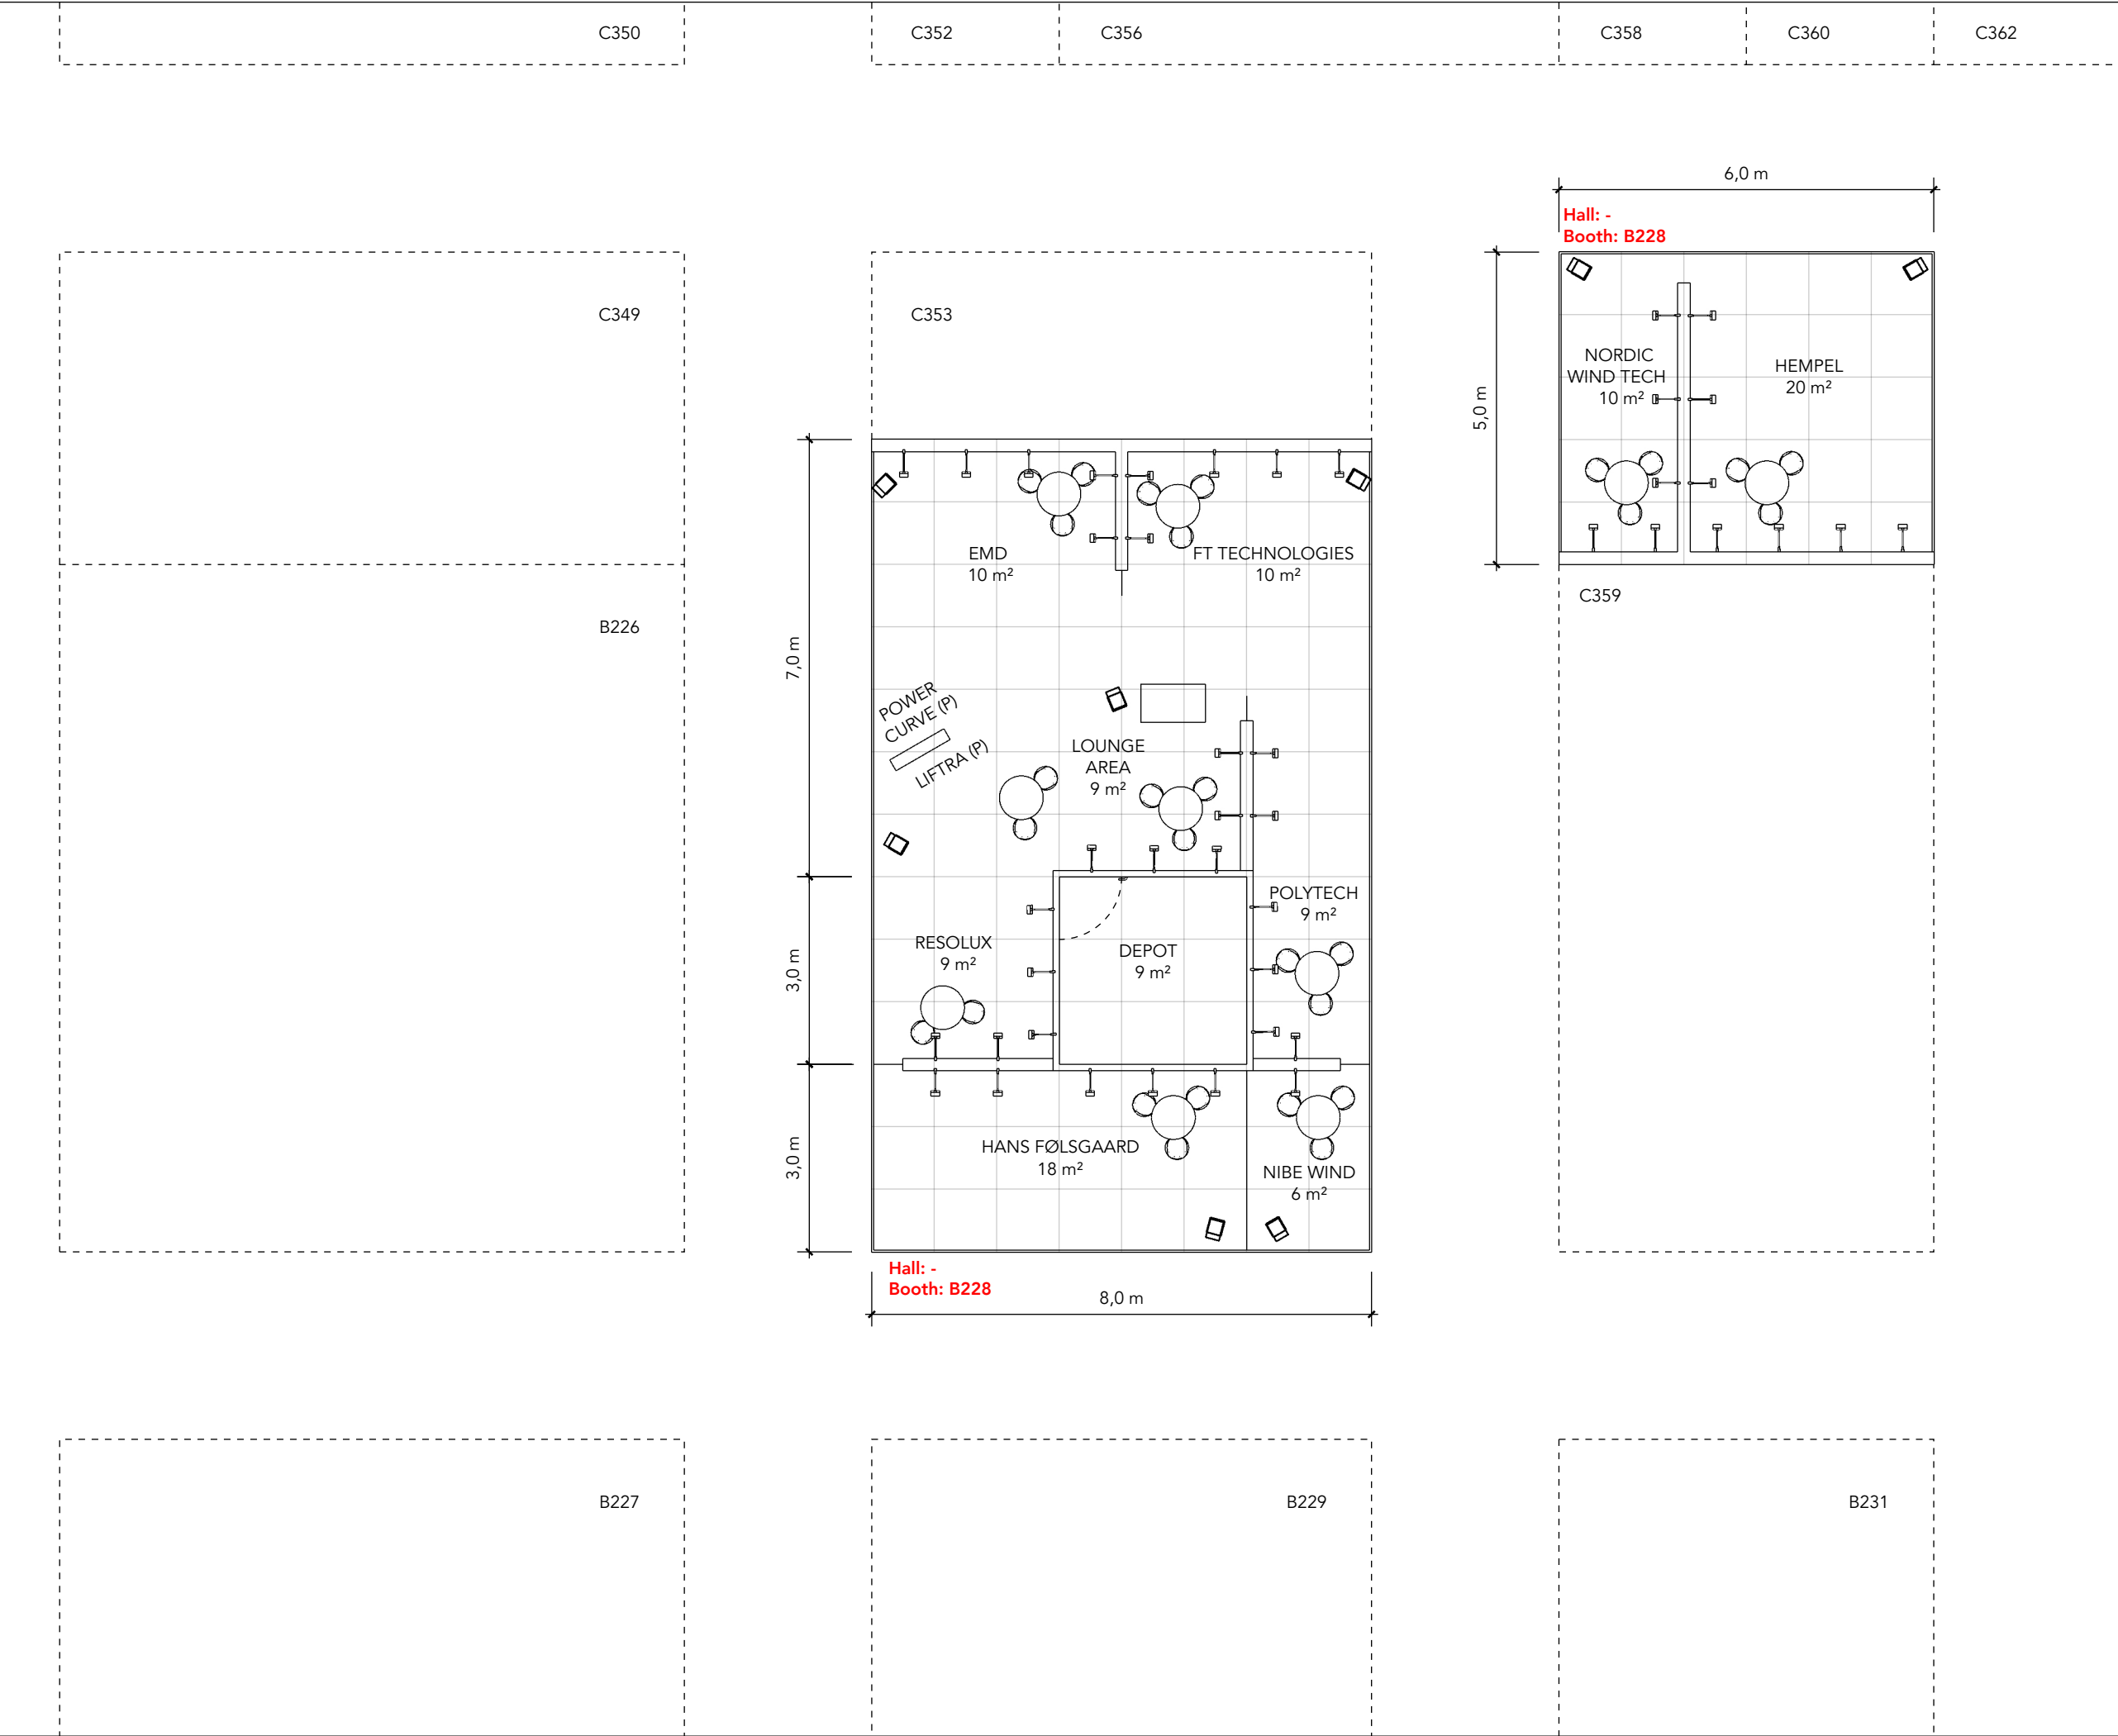




Standesign A/S  
Alsvej 2F  
5800 Nyborg  
Denmark  
Phone: +45 4484 6699

Project no.: DWE-WIY-23-10  
Drawing no.: FP-001  
Drawing title: Floor Plan  
Designed by: THJ  
Hall: -  
Booth: B228


Creation date: 22-06-2023  
Revision date: 06-07-2023  
Revision no.: B

Client: Danish Wind Export



Owned by  
Danish Export Association  
and Wind Denmark


Exhibition: Windergy India 2023  
Chennai Trade Centre, Chennai, Indien



WIND POWER FOREVER


Comments:  
-

The drawing is indicative and without responsibility. The drawing is NOT to scale.  
The stand-builder will have the final call in all decisions regarding stability and security.  
Some products are only shown to indicate locations, but not the actual product as this product may be changed.  
All design is subject to copyright by Standesign A/S

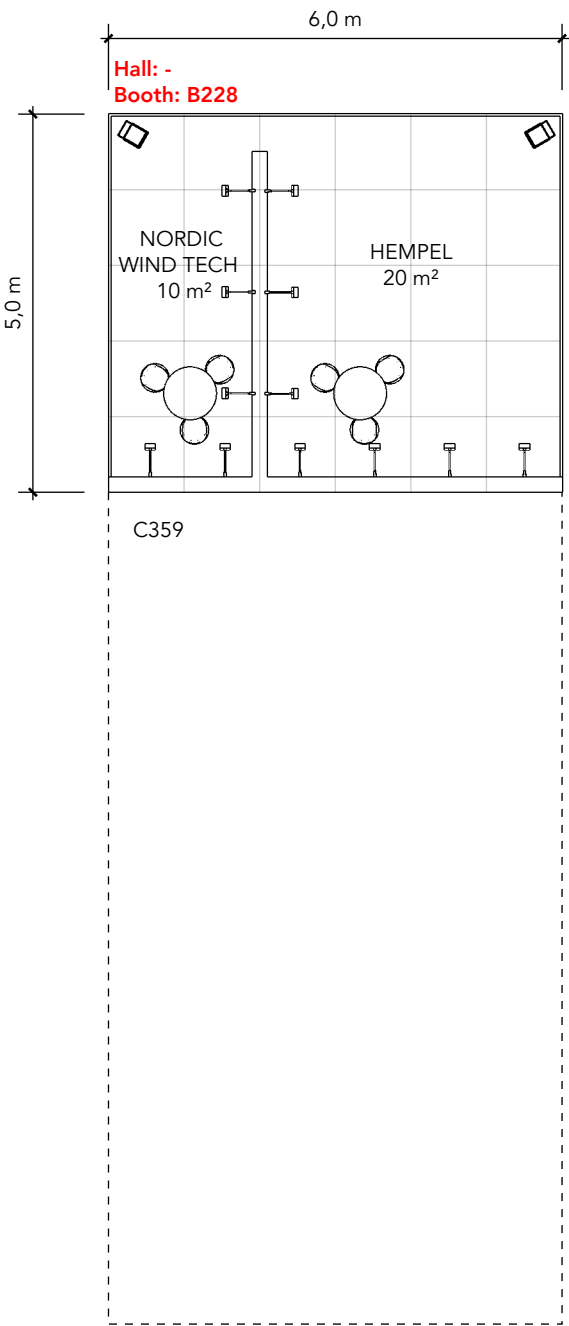



ELEVATION FRONT

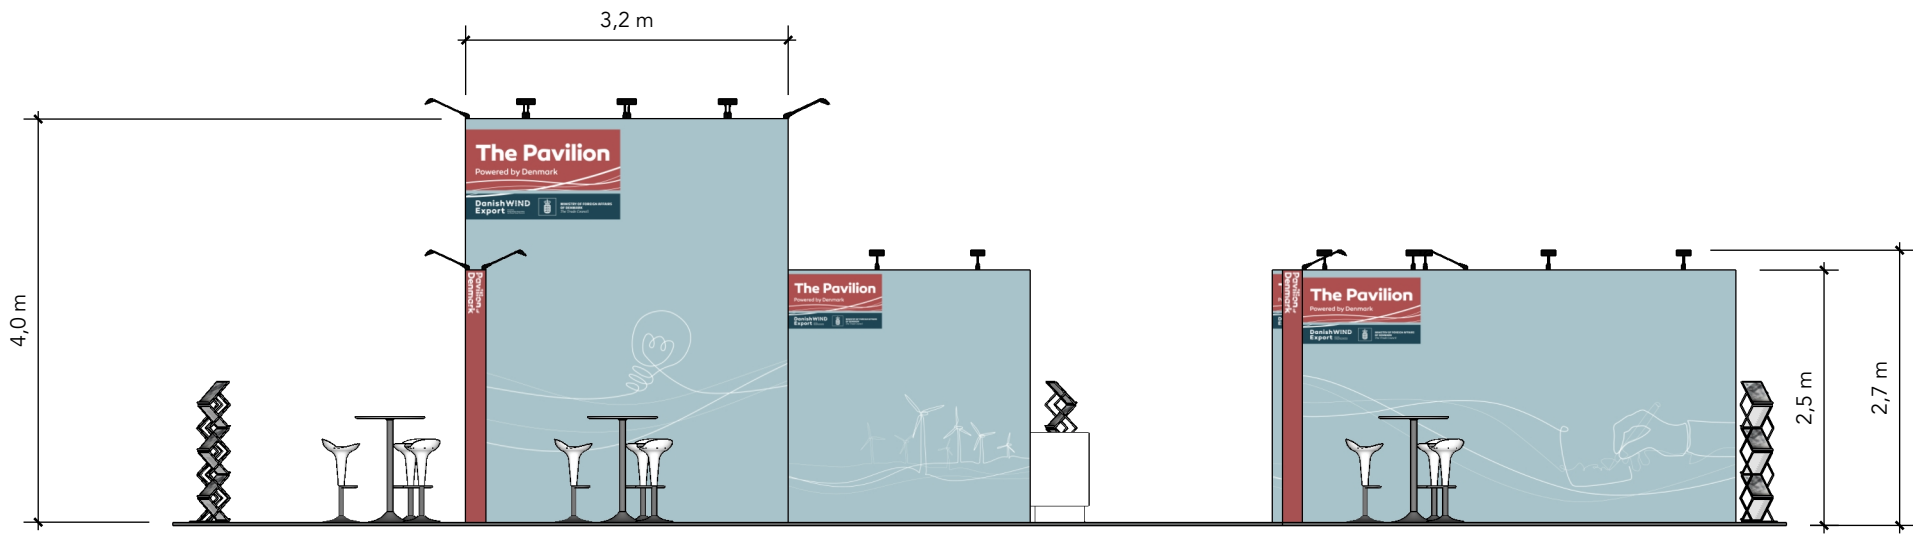



Standesign A/S  
Alsvej 2F  
5800 Nyborg  
Denmark  
Phone: +45 4484 6699

Project no.: DWE-WIY-23-10  
Drawing no.: EV-001  
Drawing title: Elevations  
Designed by: THJ  
Hall: -  
Booth: B228  
  
Creation date: 22-06-2023  
Revision date: 06-07-2023  
Revision no.: B

Client: Danish Wind Export



Owned by  
Danish Export Association  
and Wind Denmark


Exhibition: Windergy India 2023  
Chennai Trade Centre, Chennai, Indien



WIND POWER FOREVER

Comments:

ELEVATION SIDE

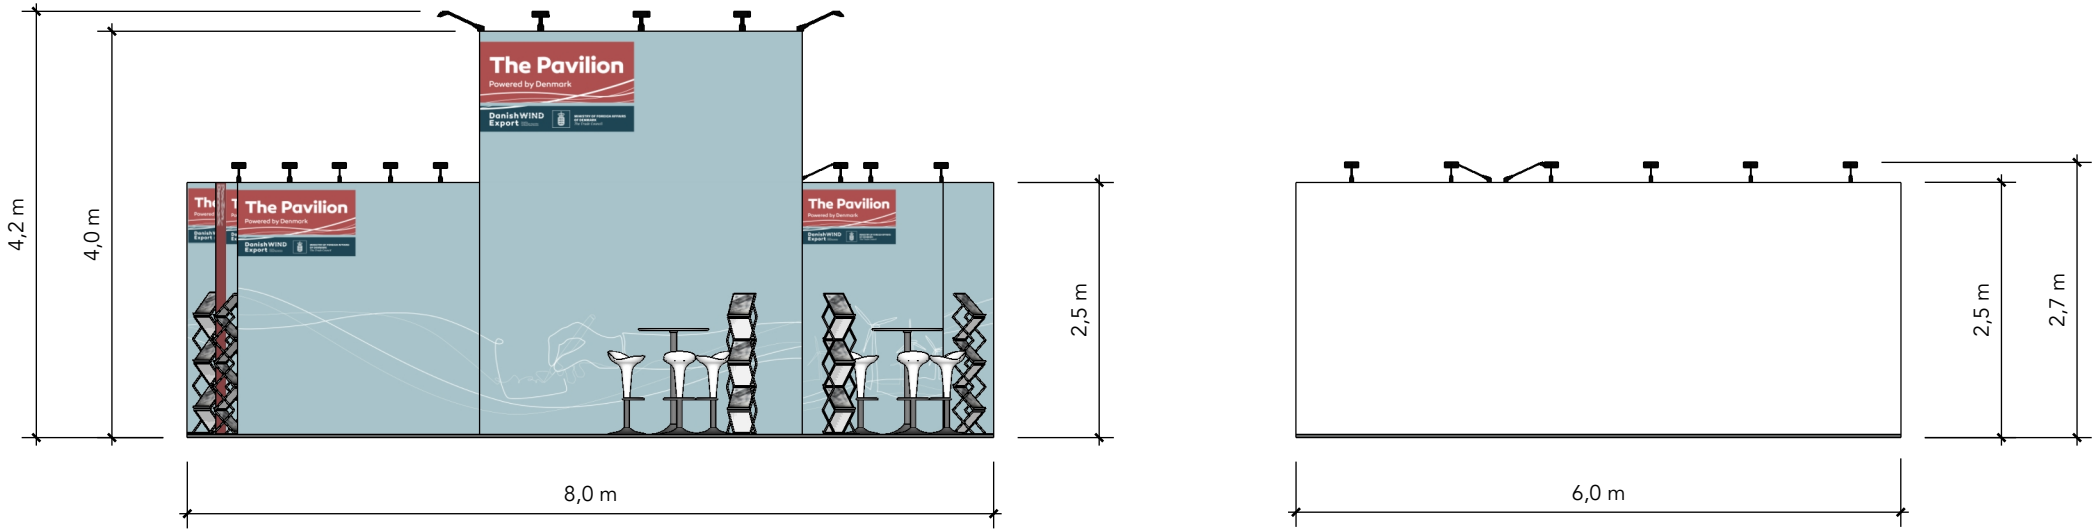

The drawing is indicative and without responsibility. The drawing is NOT to scale. The stand-builder will have the final call in all decisions regarding stability and security. Some products are only shown to indicate locations, but not the actual product as this product may be changed. All design is subject to copyright by Standesign A/S