



# DEA Health Tech

Compamed 2023  
DHT-COM-23-11

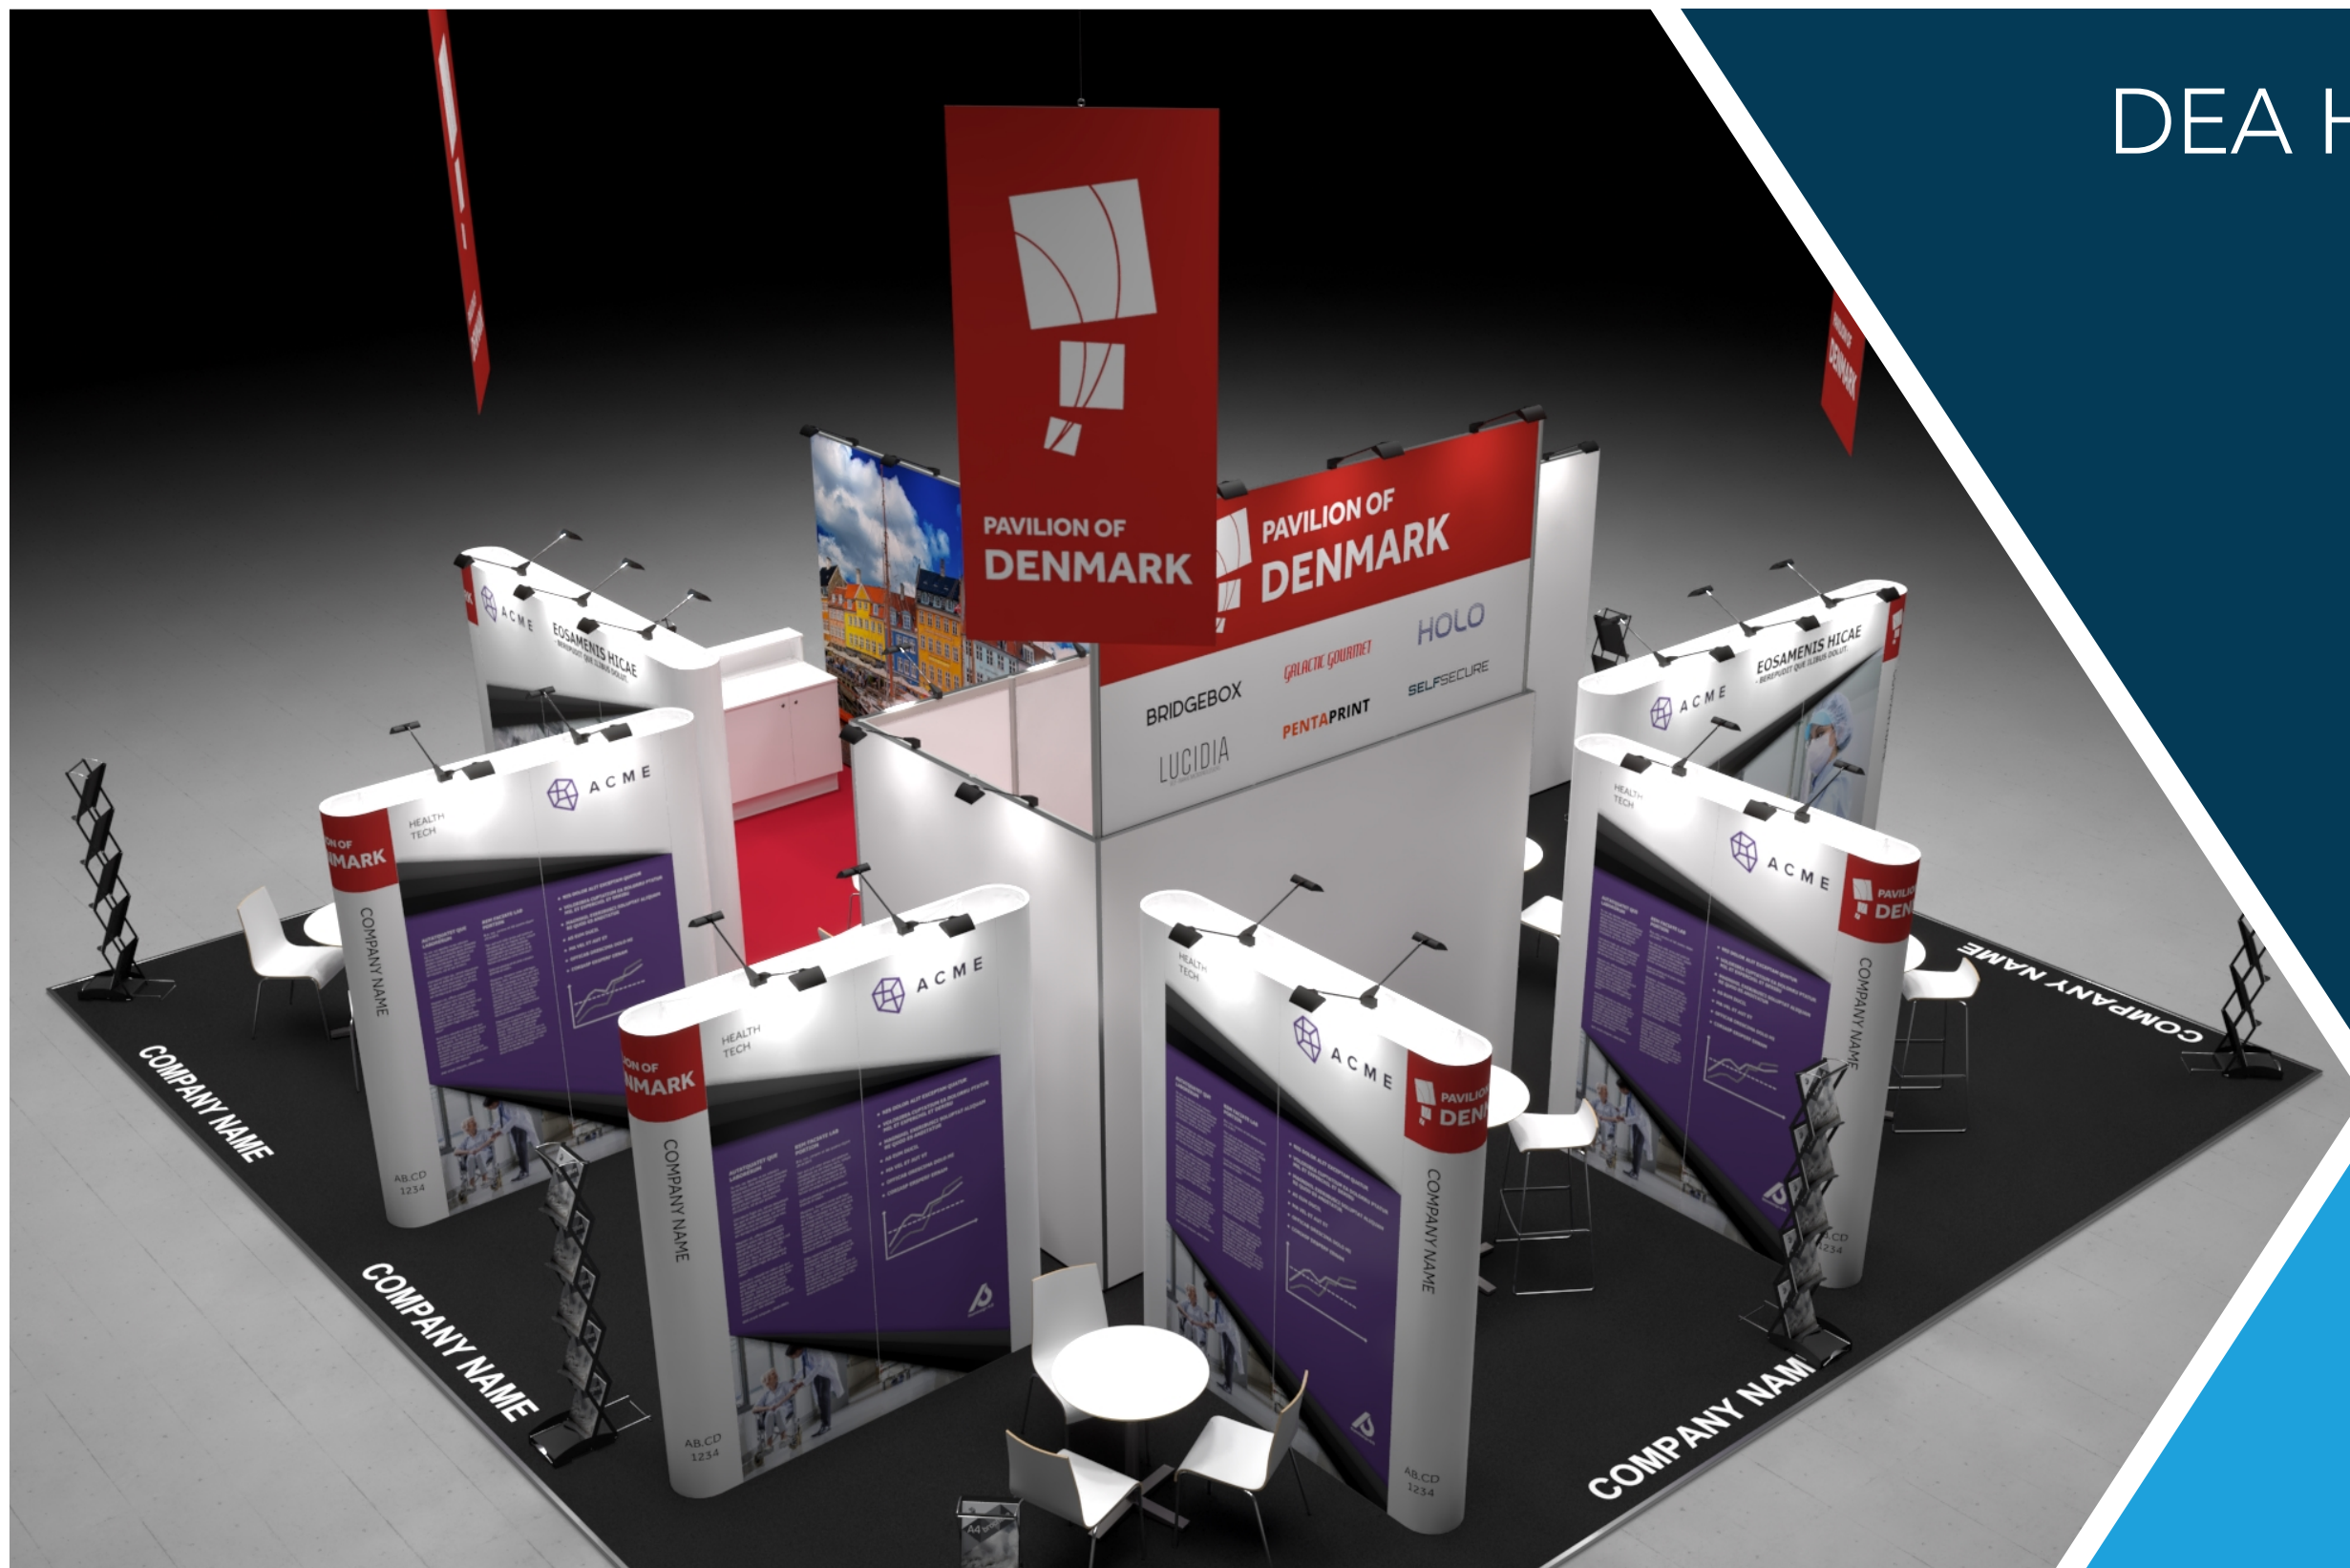

✓ RÅDGIVNING ✓ DESIGN ✓ HÅNDVÆRK ✓ TEKNOLOGI



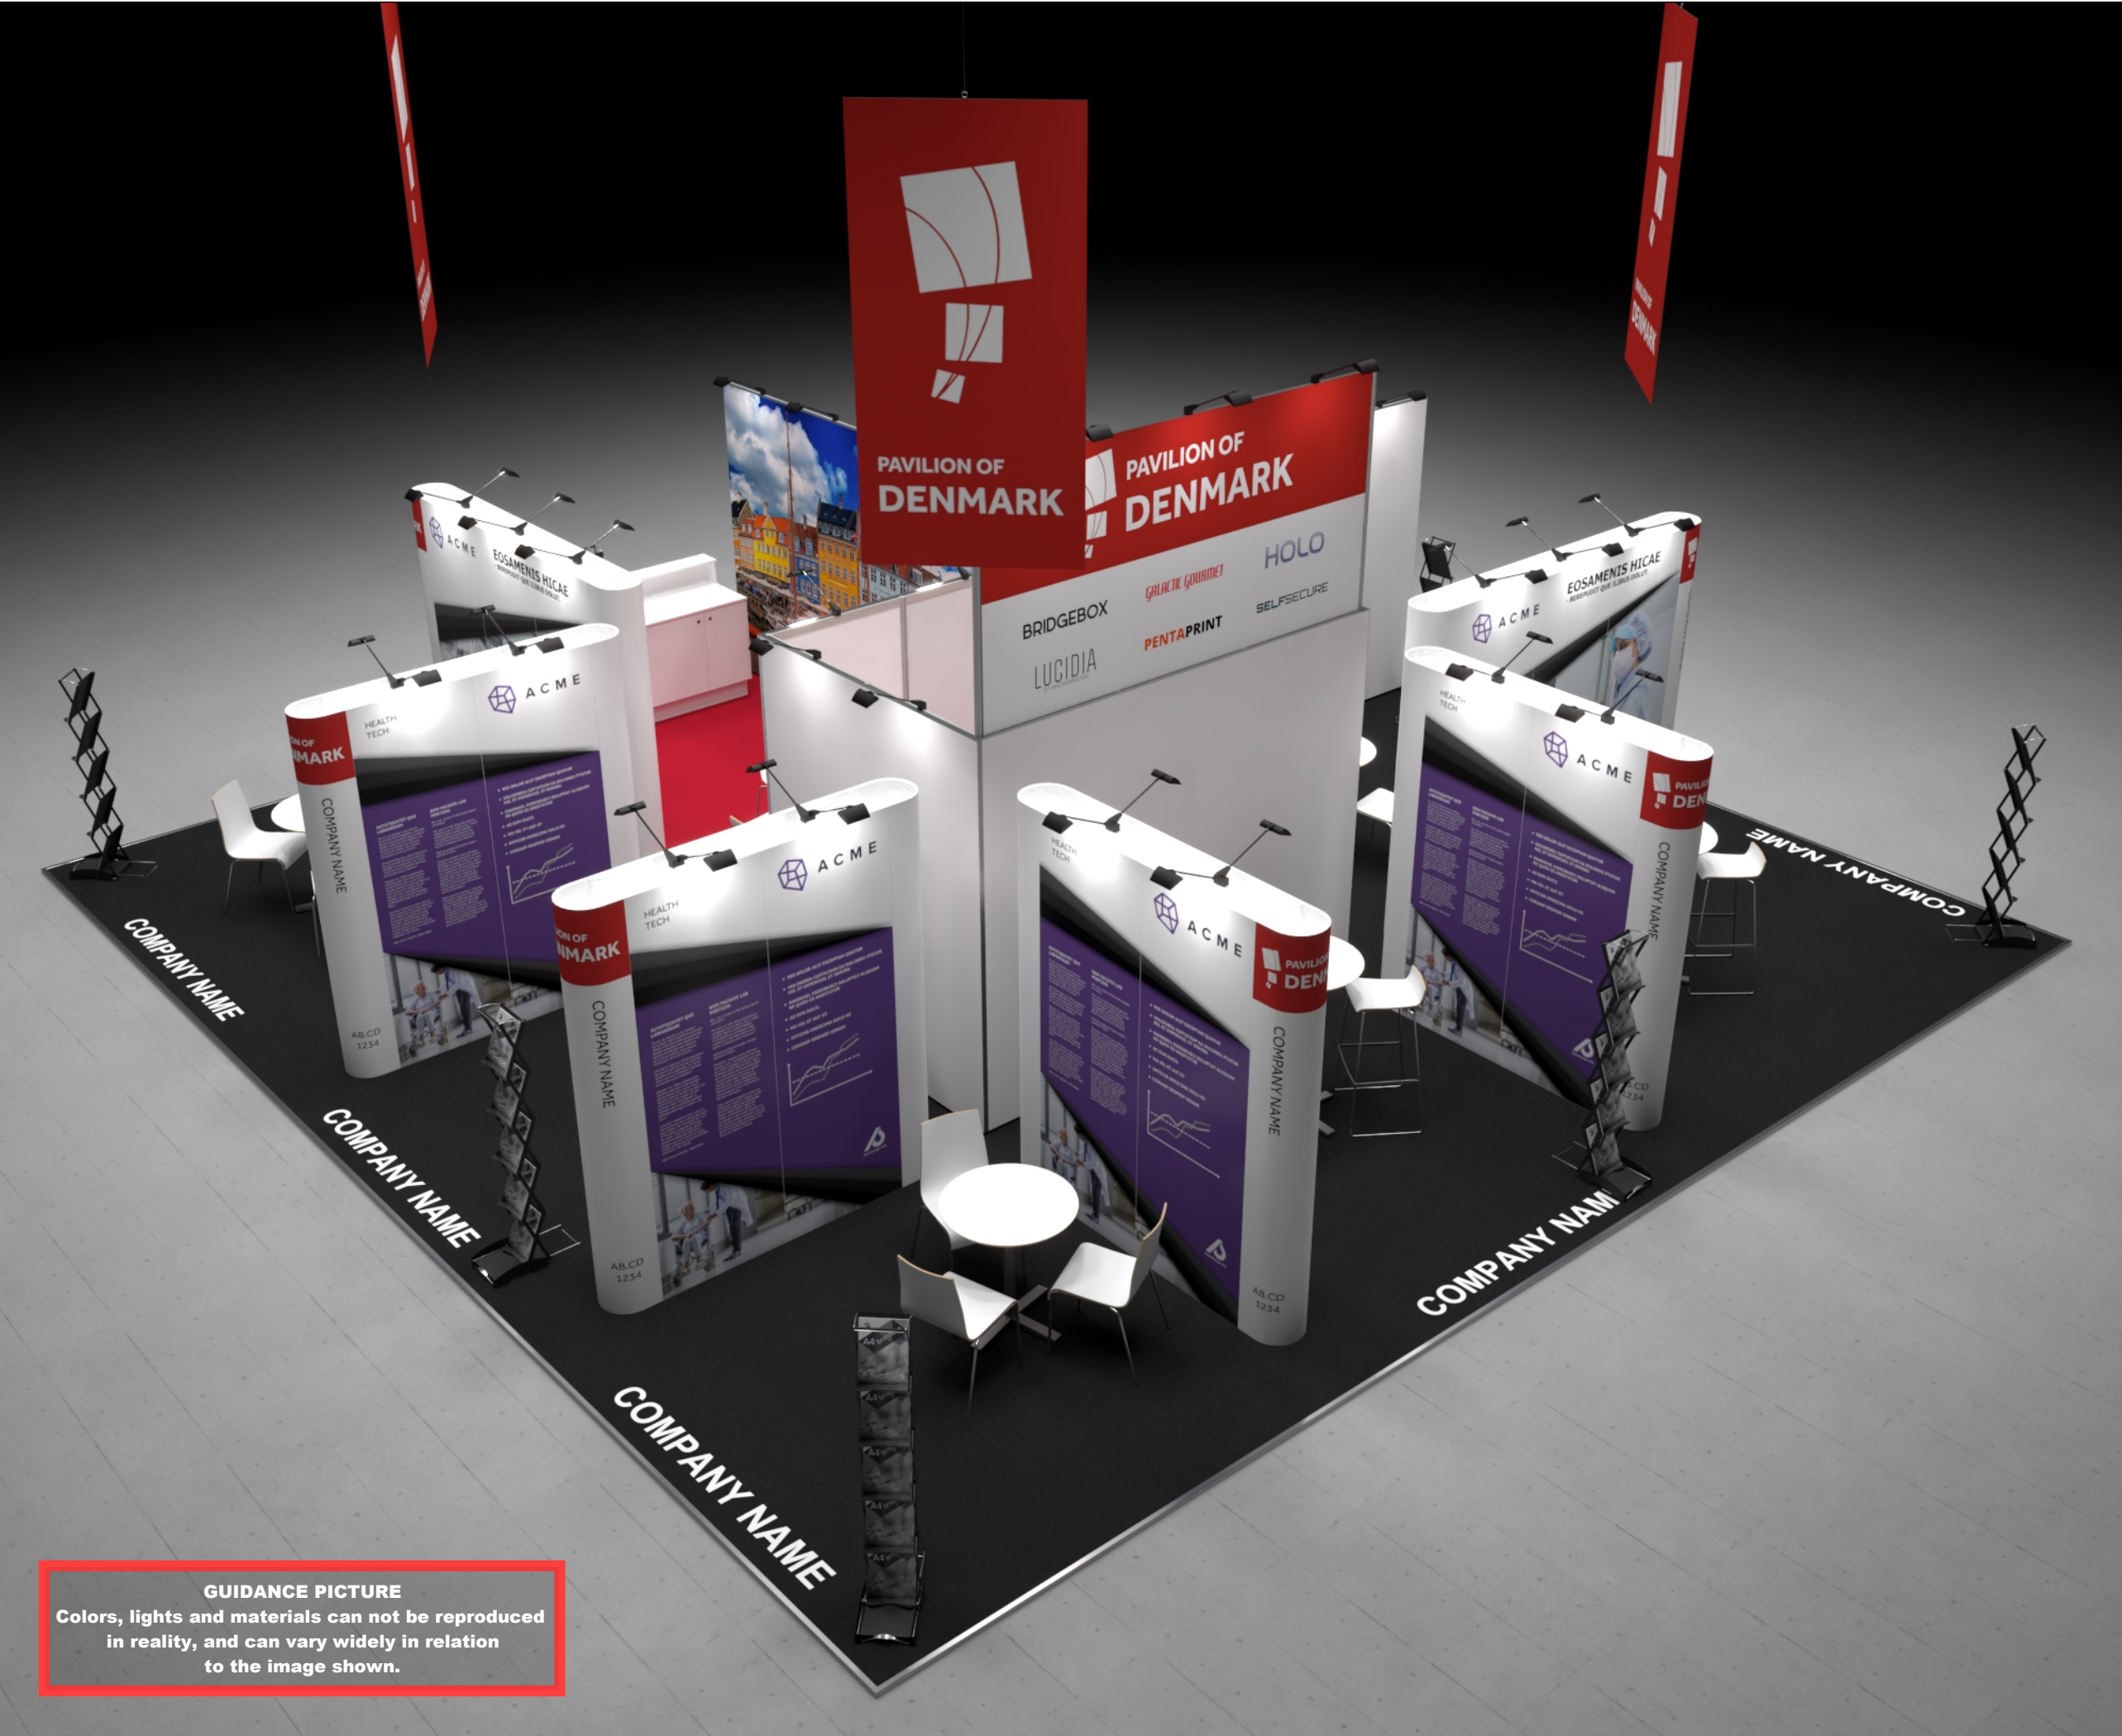

**GUIDANCE PICTURE**  
Colors, lights and materials can not be reproduced  
in reality, and can vary widely in relation  
to the image shown.



Standesign A/S  
Alsvej 2F  
5800 Nyborg  
Denmark  
Phone: +45 4484 6699

Project no.: DHT-COM-23-11  
Drawing no.: 3D-001  
Drawing title: Bird View 1  
Designed by: THJ  
Hall: 8B  
Booth: E20

Creation date: 11-09-2023  
Revision date: 19-09-2023  
Revision no.: A

Client: DEA Health Tech



DANISH  
EXPORT  
ASSOCIATION  
HEALTH TECH

Exhibition: Compamed 2023  
Messe Düsseldorf, Düsseldorf



Compamed  
Düsseldorf, Germany 13-16 November 2023  
Member of MEDAlliance

High-tech  
solutions  
for medical  
technology

Comments:

The drawing is indicative and without responsibility. The drawing is NOT to scale.  
The stand-builder will have the final call in all decisions regarding stability and security.  
Some products are only shown to indicate locations, but not the actual product as this product may be changed.  
All design is subject to copyright by  
Standesign A/S





**GUIDANCE PICTURE**  
Colors, lights and materials can not be reproduced  
in reality, and can vary widely in relation  
to the image shown.



Standesign A/S  
Alsvej 2F  
5800 Nyborg  
Denmark  
Phone: +45 4484 6699

Project no.: DHT-COM-23-11  
Drawing no.: 3D-002  
Drawing title: Street View 1  
Designed by: THJ  
Hall: 8B  
Booth: E20

Creation date: 11-09-2023  
Revision date: 19-09-2023  
Revision no.: A

Client: DEA Health Tech



DANISH  
EXPORT  
ASSOCIATION  
HEALTH TECH

Exhibition: Compamed 2023  
Messe Düsseldorf, Düsseldorf



Member of MEDAlliance

High-tech  
solutions  
for medical  
technology

Comments:

The drawing is indicative and without responsibility. The drawing is NOT to scale. The stand-builder will have the final call in all decisions regarding stability and security. Some products are only shown to indicate locations, but not the actual product as this product may be changed. All design is subject to copyright by Standesign A/S





Project no.: DHT-COM-23-11  
Drawing no.: 3D-003  
Drawing title: Street View 2  
Designed by: THJ  
Hall: 8B  
Booth: E20

Creation date: 11-09-2023  
Revision date: 19-09-2023  
Revision no.: A

Client: DEA Health Tech




Exhibition: Compamed 2023  
Messe Düsseldorf, Düsseldorf



Comments:

The drawing is indicative and without responsibility. The drawing is NOT to scale.  
The stand-builder will have the final call in all decisions regarding stability and security.  
Some products are only shown to indicate locations, but not the actual product as this product may be changed.  
All design is subject to copyright by  
Standesign A/S

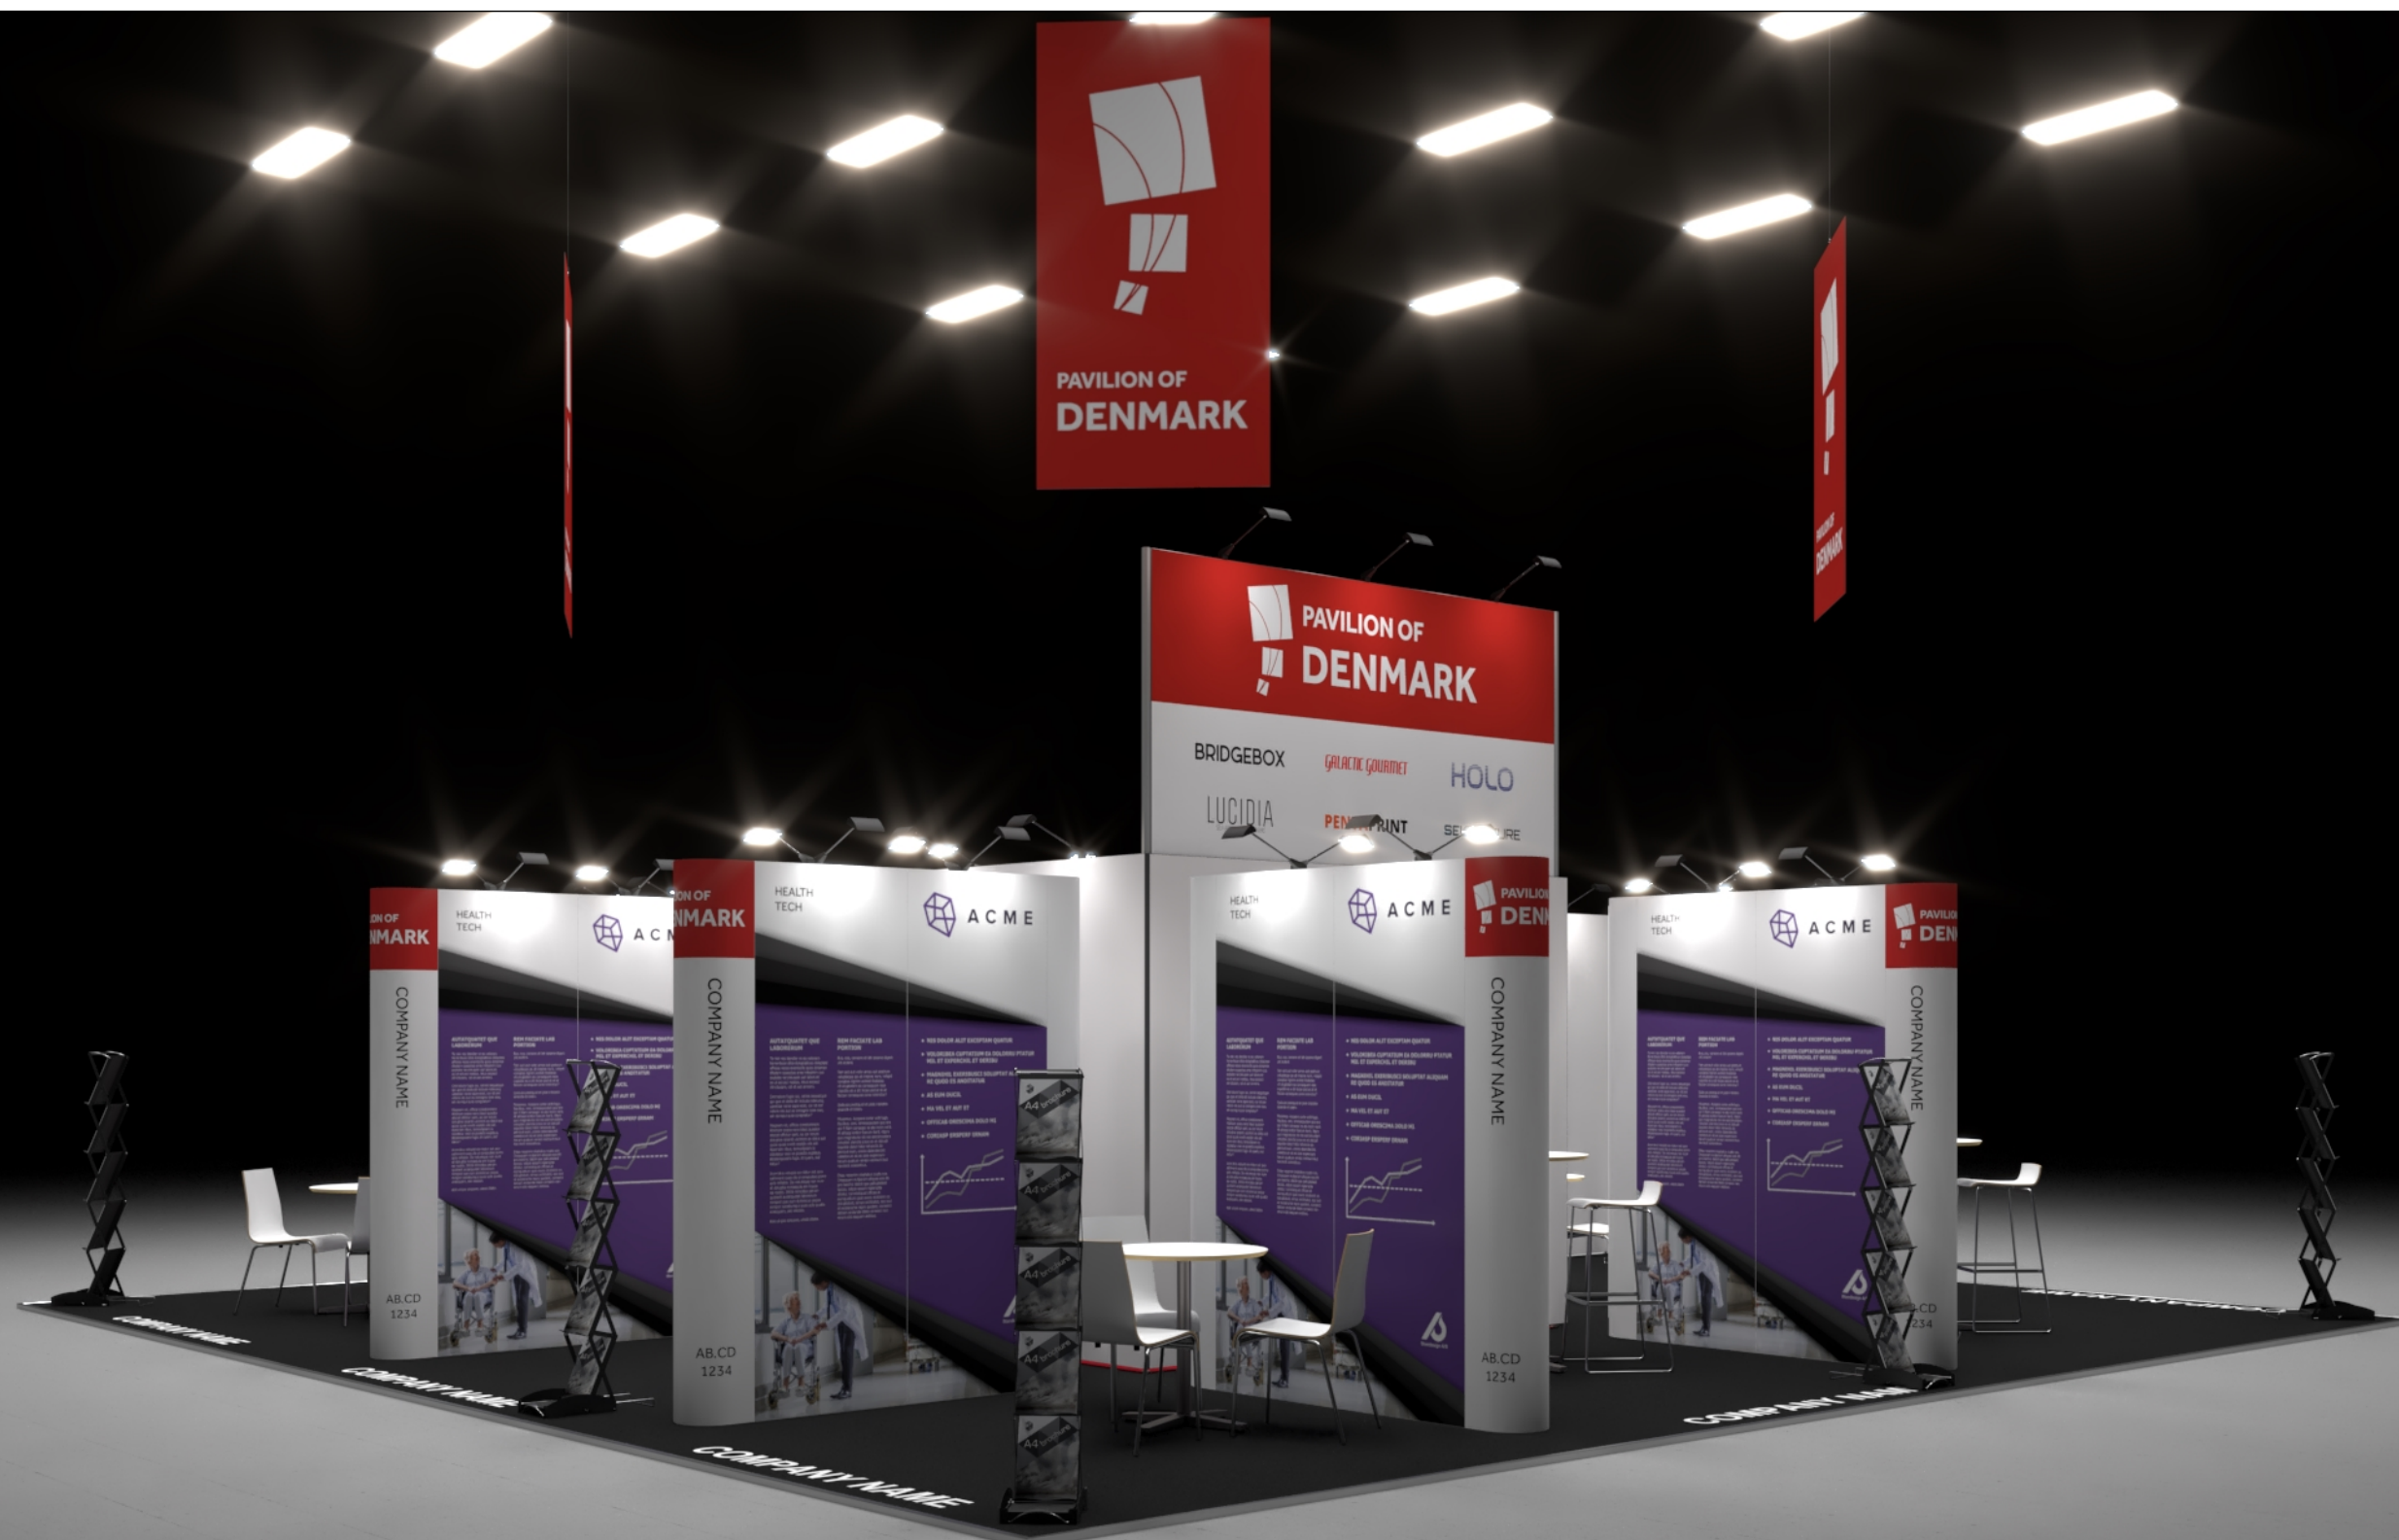

### GUIDANCE PICTURE

**Colors, lights and materials can not be reproduced in reality, and can vary widely in relation to the image shown.**

Project no.: DHT-COM-23-11

Drawing no.: FP-001

Drawing title: Floor Plan

Designed by: THJ

Hall: 8B

Booth: E20

Creation date: 11-09-2023

Revision date: 19-09-2023

Revision no.: A

Client: DEA Health Tech




Exhibition: Compamed 2023  
Messe Düsseldorf, Düsseldorf




Comments:  
- Banners

The drawing is indicative and without responsibility. The drawing is NOT to scale.  
The stand-builder will have the final call in all decisions regarding stability and security.  
Some products are only shown to indicate locations, but not the actual product as this product may be changed.  
All design is subject to copyright by Standesign A/S

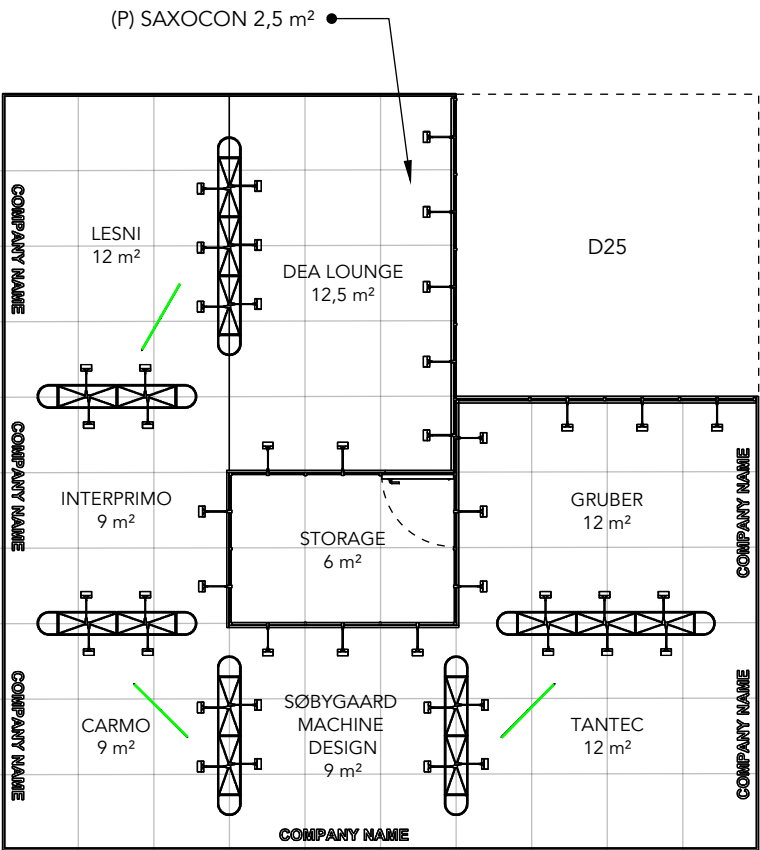

Booth: E20  
Hall: 8B

ELEVATION FRONT

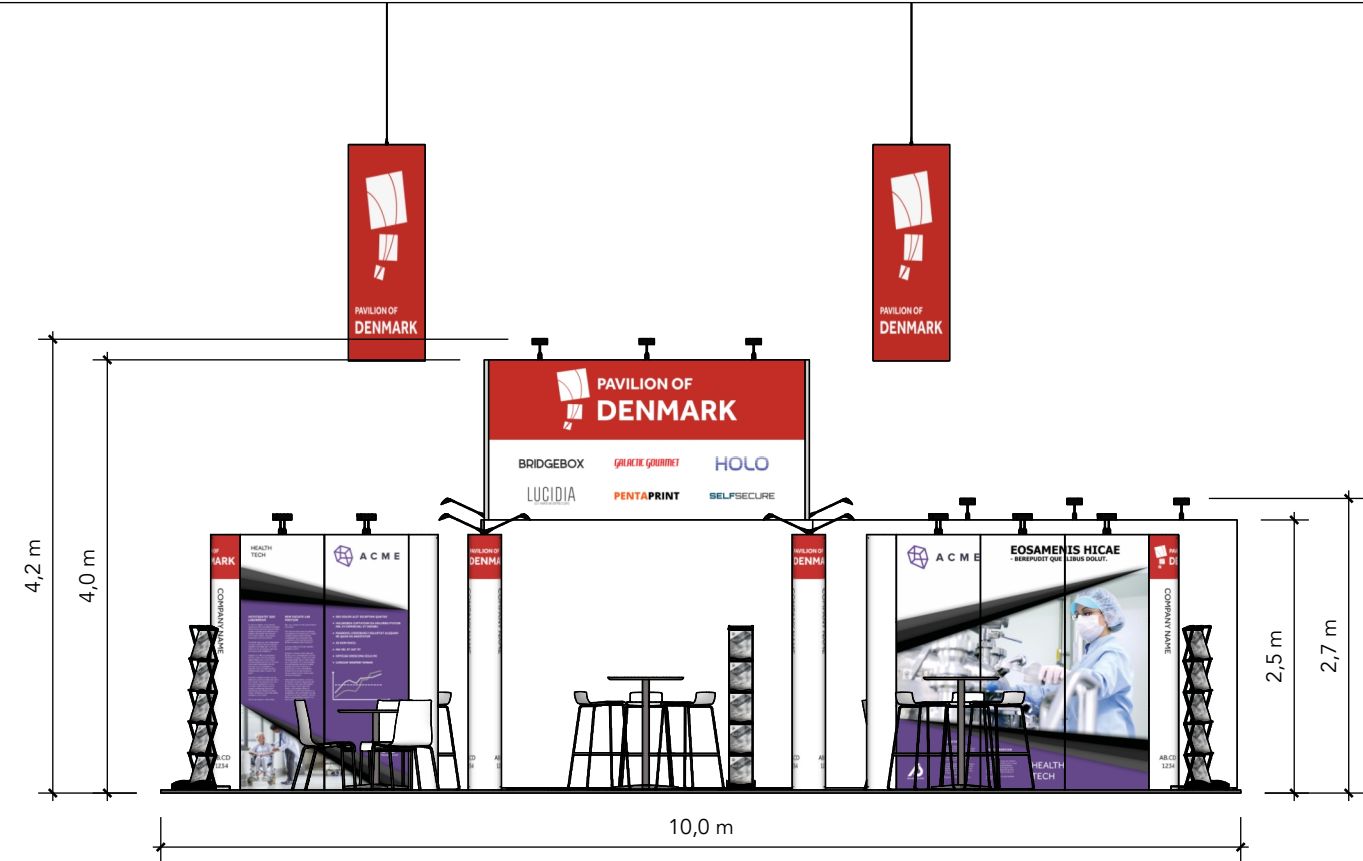

**Standesign A/S**  
Alsvej 2F  
5800 Nyborg  
Denmark  
Phone: +45 4484 6699

Project no.: DHT-COM-23-11  
Drawing no.: EV-001  
Drawing title: Elevations  
Designed by: THJ  
Hall: 8B  
Booth: E20  
  
Creation date: 11-09-2023  
Revision date: 19-09-2023  
Revision no.: A


Client: DEA Health Tech  
**DANISH EXPORT ASSOCIATION HEALTH TECH**

Exhibition: Compamed 2023  
Messe Düsseldorf, Düsseldorf

**COMPAMED**  
Düsseldorf, Germany 13-16 November 2023  
Member of MEDAlliance  
High-tech solutions for medical technology

Comments:

ELEVATION SIDE

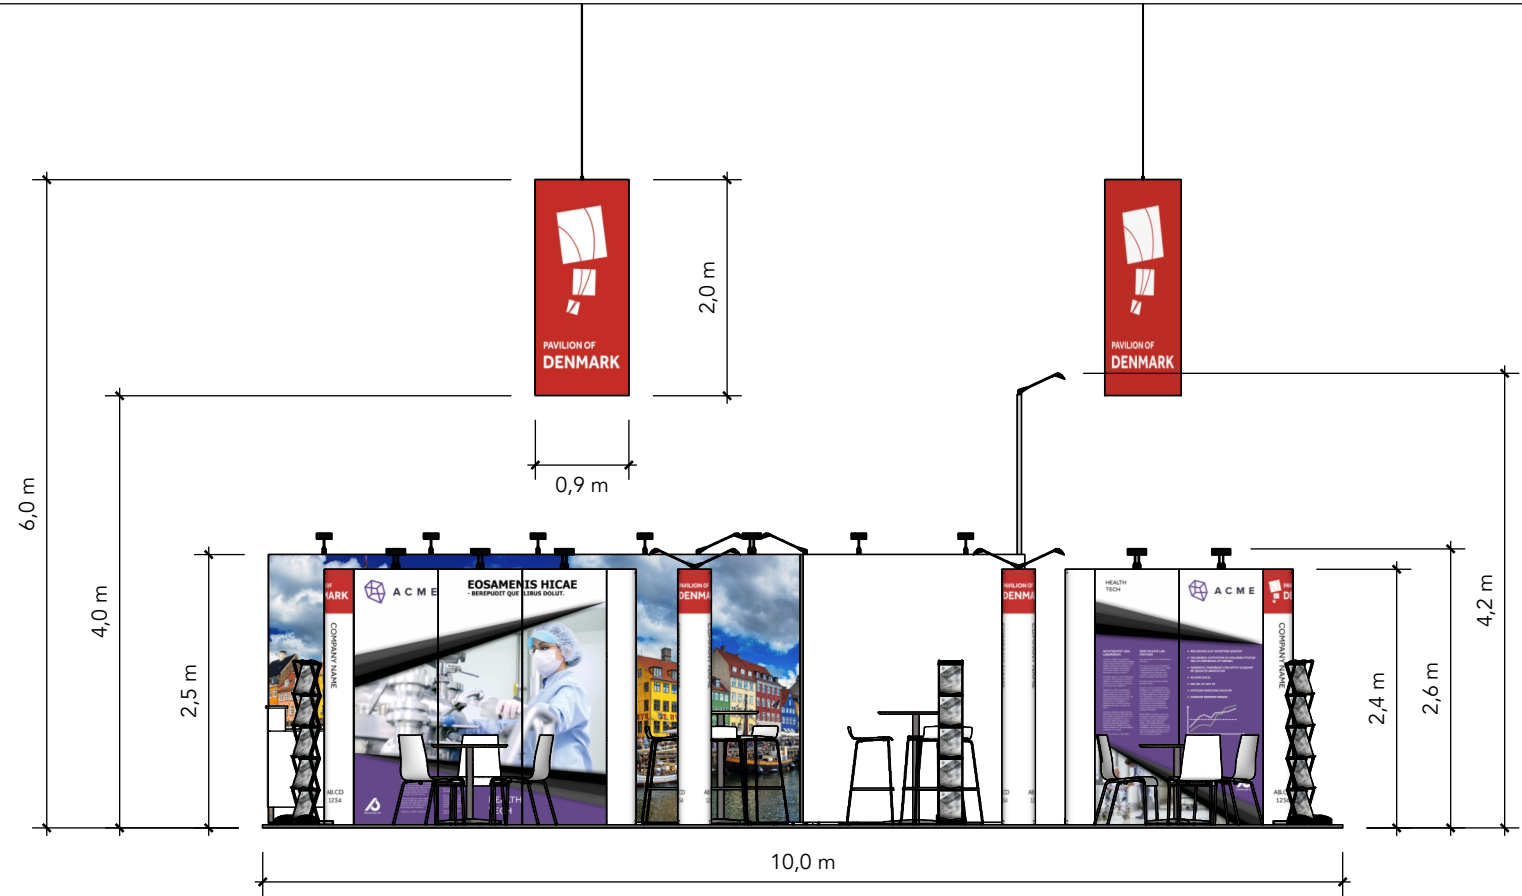

The drawing is indicative and without responsibility. The drawing is NOT to scale.  
The stand-builder will have the final call in all decisions regarding stability and security.  
Some products are only shown to indicate locations, but not the actual product as this product may be changed.  
All design is subject to copyright by Standesign A/S