



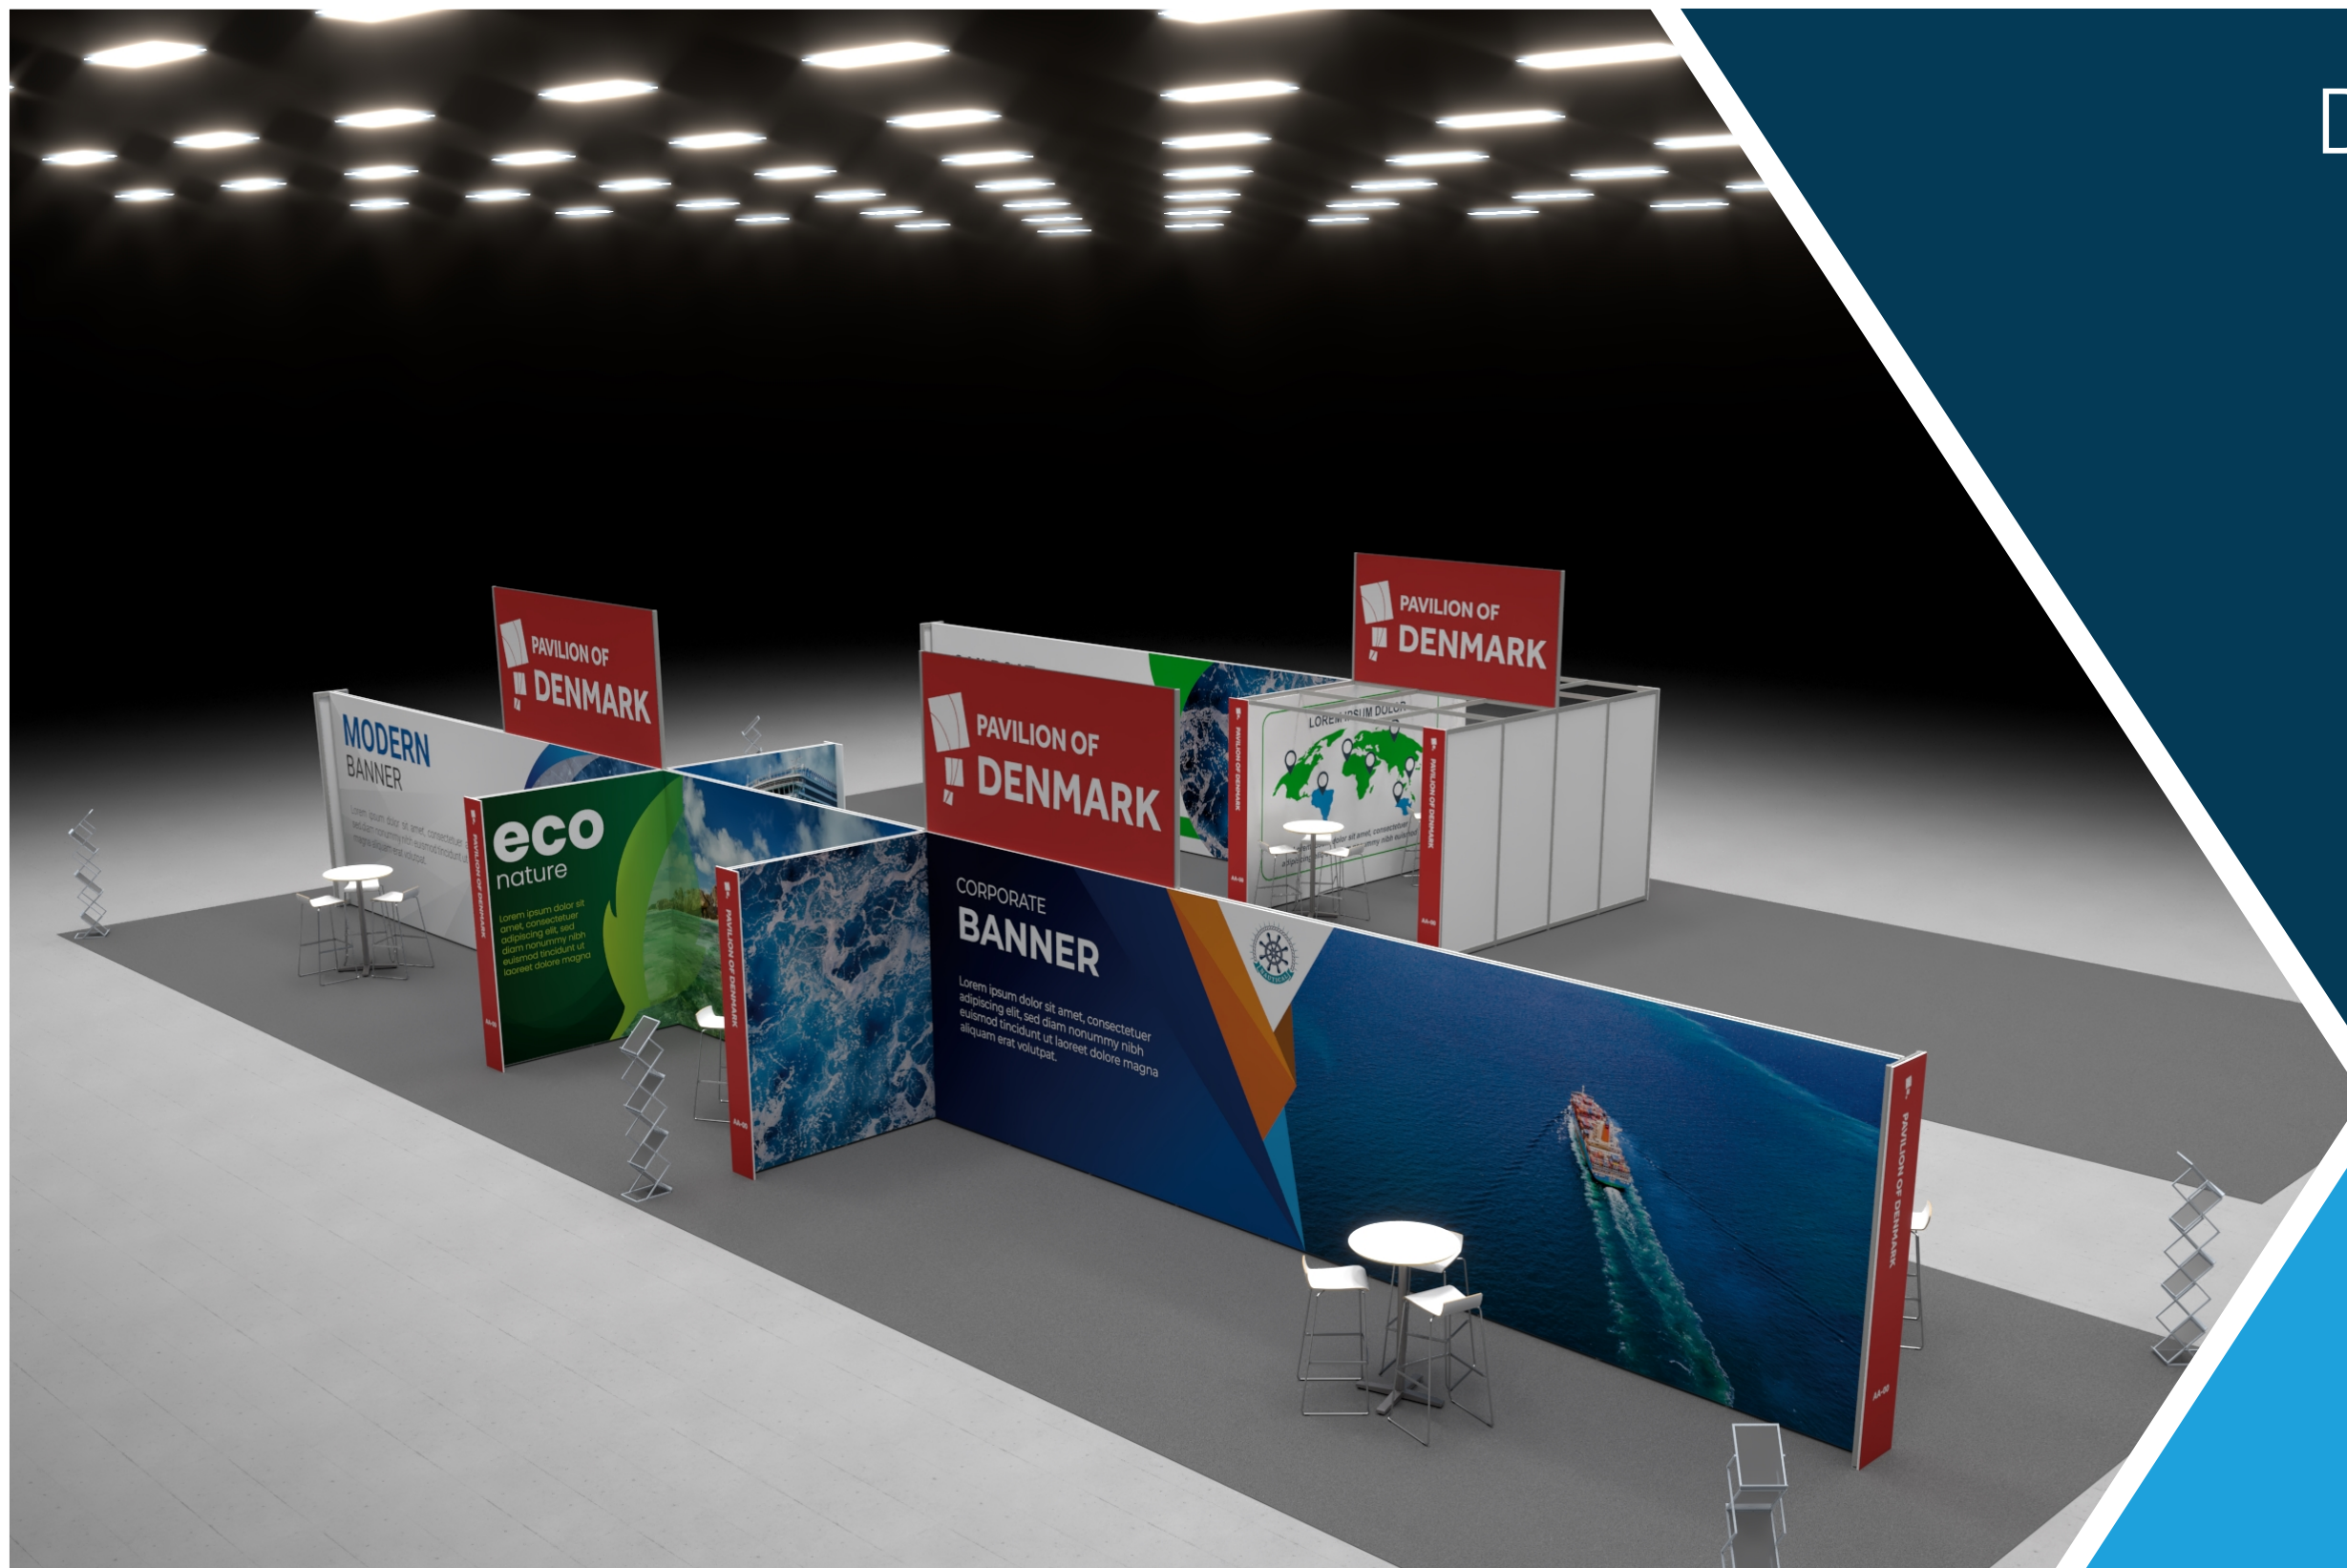


DEA Marine

Kormarine 2023
DMG-KOR-23-10

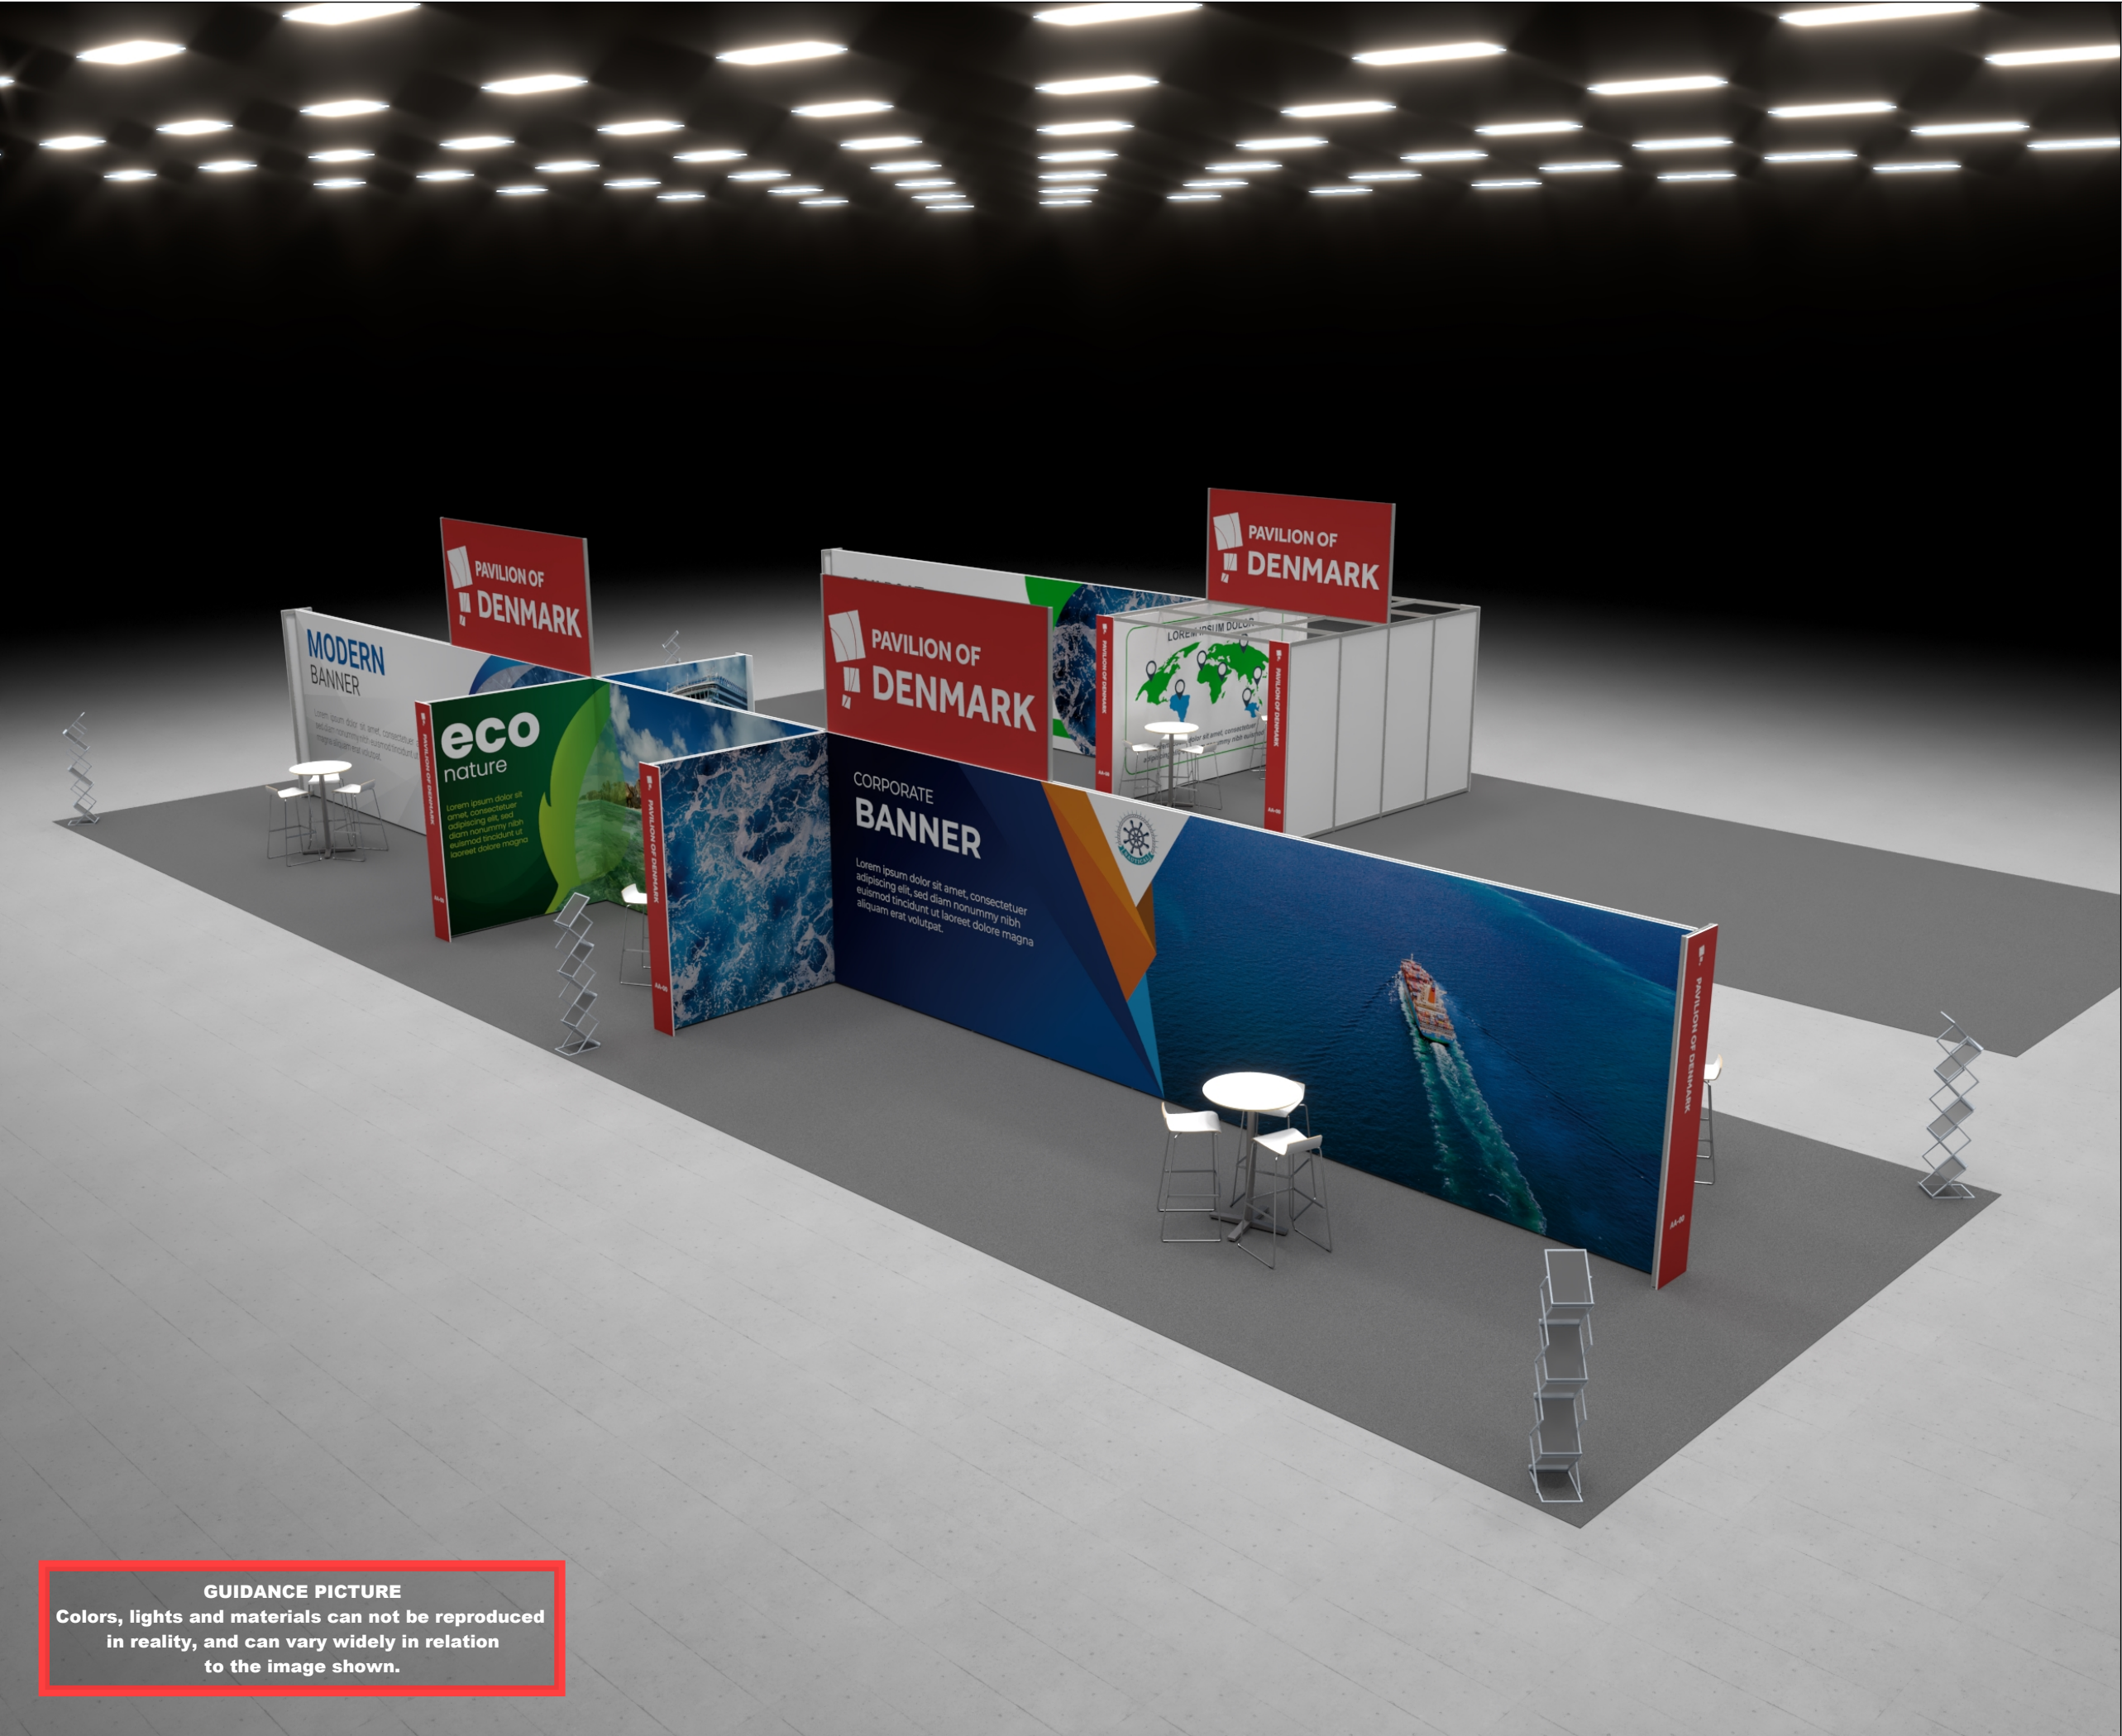


✓ RÅDGIVNING ✓ DESIGN ✓ HÅNDVÆRK ✓ TEKNOLOGI




<div><div><div>Standesign A/S Alsvej 2F 5800 Nyborg Denmark Phone: +45 4484 6699</div></div></div>	
Project no.:	DMG-KOR-23-10
Drawing no.:	3D-001
Drawing title:	Bird View 1
Designed by:	THJ + TCH
Hall:	2
Booth:	2I12 + 2H13
Creation date:	20-03-2023
Revision date:	11-09-2023
Revision no.:	E
Client: DEA Marine	
<div><div><div>DANISH EXPORT ASSOCIATION MARINE</div></div></div>	
Exhibition: Kormarine 2023 BEXCO, Busan	
<div><div><div>KORMARINE 2023 HYBRID</div></div><div>International Marine, Shipbuilding, Offshore, O&G Exhibition</div></div>	
Comments:	
The drawing is indicative and without responsibility. The drawing is NOT to scale. The stand-builder will have the final call in all decisions regarding stability and security. Some products are only shown to indicate locations, but not the actual product as this product may be changed. All design is subject to copyright by Standesign A/S	

GUIDANCE PICTURE
Colors, lights and materials can not be reproduced in reality, and can vary widely in relation to the image shown.

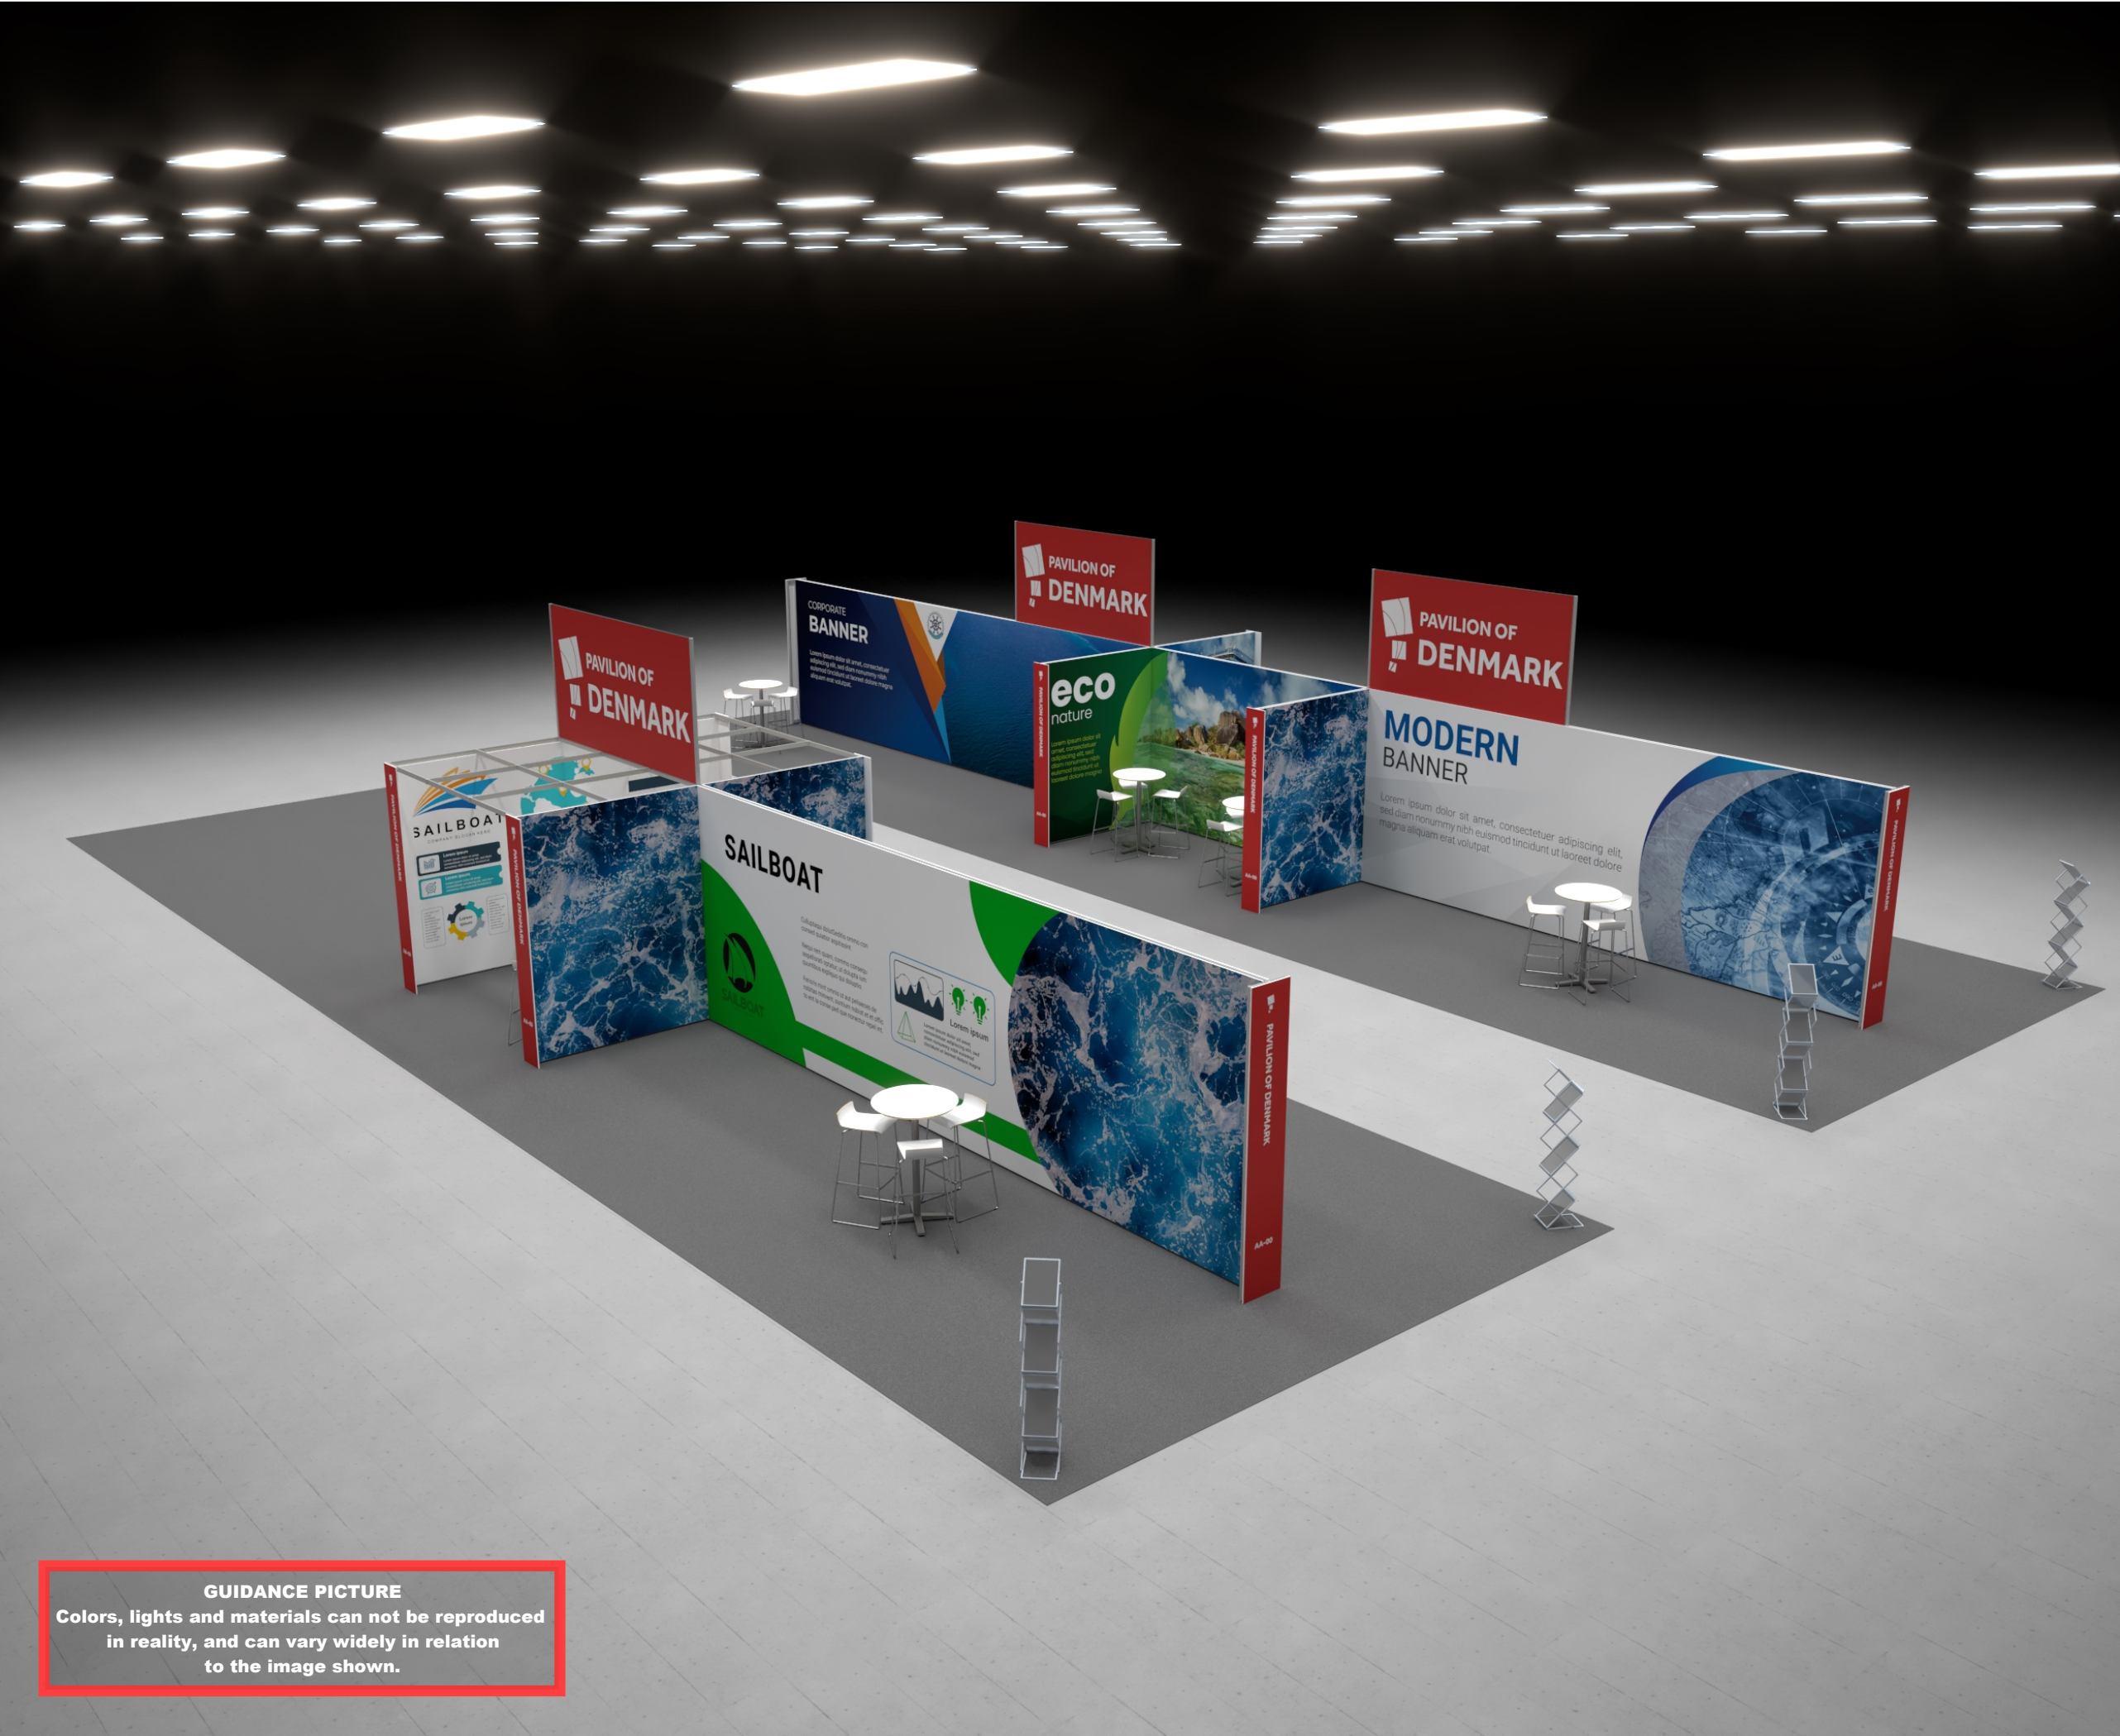

GUIDANCE PICTURE
Colors, lights and materials can not be reproduced
in reality, and can vary widely in relation
to the image shown.




Standesign A/S
Alsvej 2F
5800 Nyborg
Denmark
Phone: +45 4484 6699

Project no.: DMG-KOR-23-10
Drawing no.: 3D-002
Drawing title: Bird View 2
Designed by: THJ + TCH
Hall: 2
Booth: 2I12 + 2H13

Creation date: 20-03-2023
Revision date: 11-09-2023
Revision no.: E

Client: DEA Marine




**DANISH
EXPORT
ASSOCIATION**
MARINE


Exhibition: Kormarine 2023
BEXCO, Busan

**KORMARINE
2023 HYBRID**
International Marine, Shipbuilding, Offshore, O&G Exhibition

Comments:

The drawing is indicative and without responsibility. The drawing is NOT to scale.
The stand-builder will have the final call in all decisions regarding stability and security.
Some products are only shown to indicate locations, but not the actual product as this product may be changed.
All design is subject to copyright by Standesign A/S

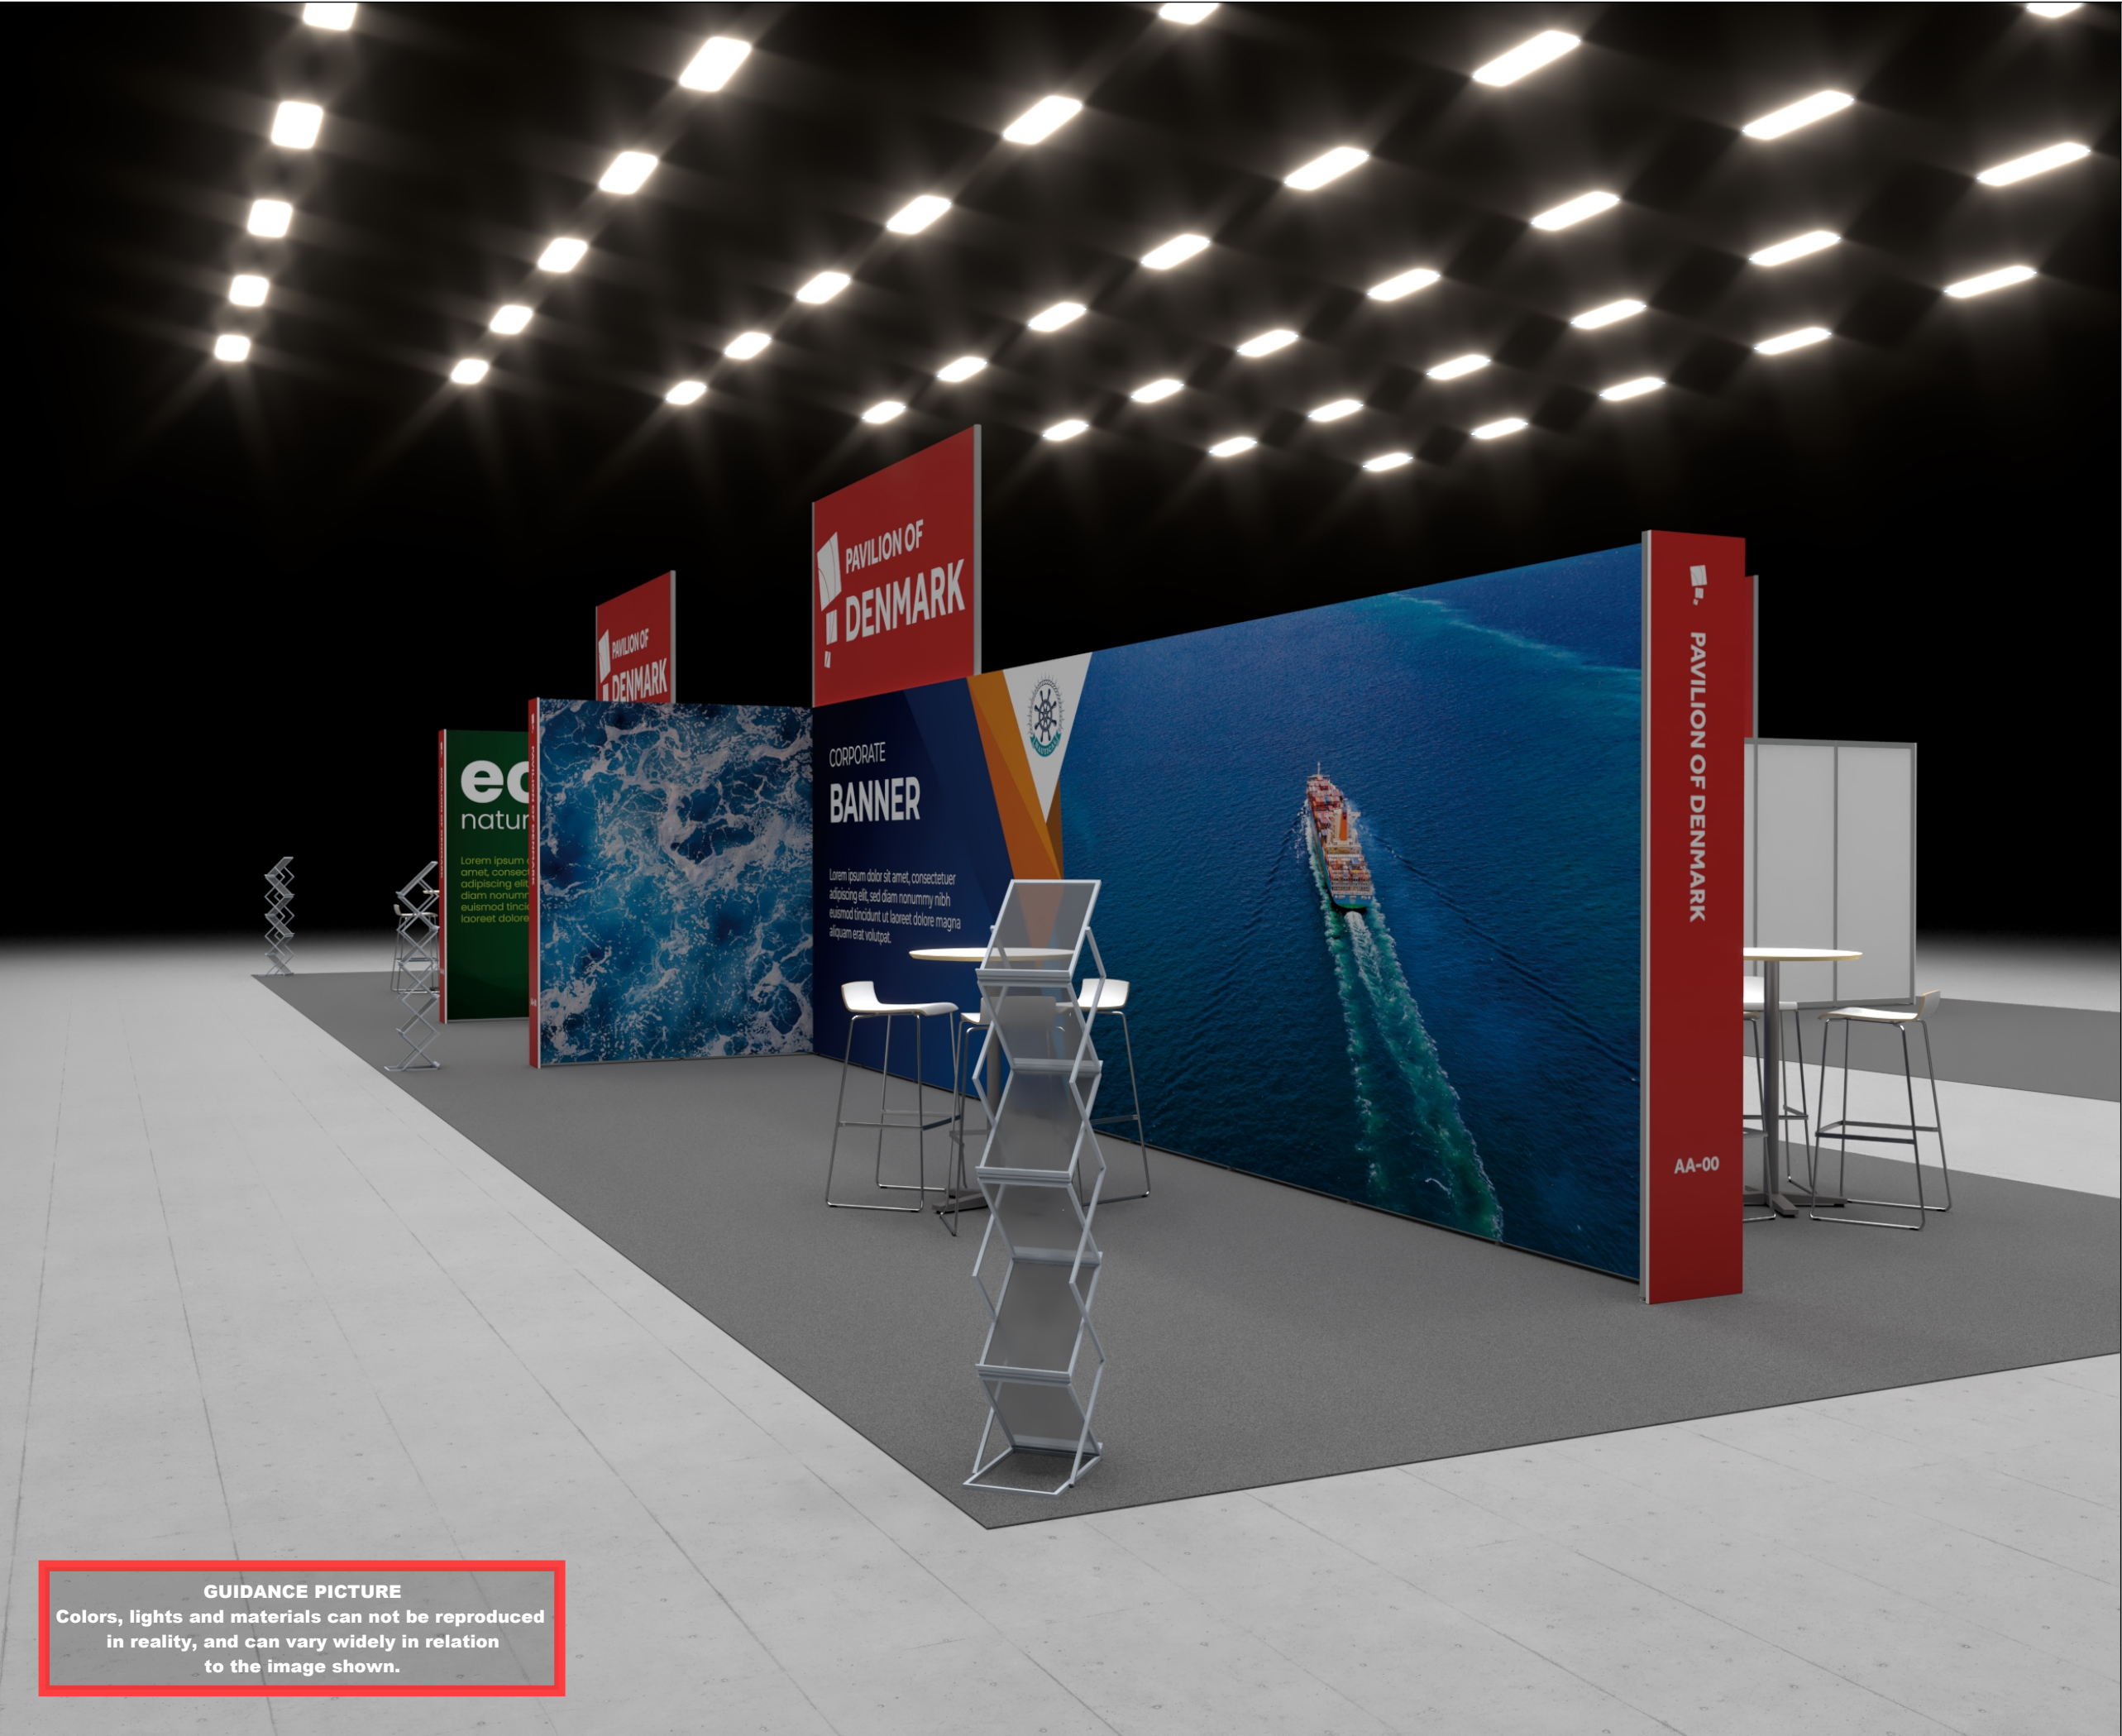



Standesign A/S
Alsvej 2F
5800 Nyborg
Denmark
Phone: +45 4484 6699


Project no.:
Drawing no.:
Drawing title:
Designed by:
Hall:
Booth:

DMG-KOR-23-10
3D-003
Street View 1
THJ + TCH
2
2I12 + 2H13

Creation date:
Revision date:
Revision no.:


20-03-2023
11-09-2023
E

Client: DEA Marine



DANISH
EXPORT
ASSOCIATION
MARINE

Exhibition: Kormarine 2023
BEXCO, Busan






KORMARINE
2023 HYBRID
International Marine, Shipbuilding, Offshore, O&G Exhibition

Comments:

The drawing is indicative and without responsibility. The drawing is NOT to scale. The stand-builder will have the final call in all decisions regarding stability and security. Some products are only shown to indicate locations, but not the actual product as this product may be changed. All design is subject to copyright by Standesign A/S


GUIDANCE PICTURE
Colors, lights and materials can not be reproduced in reality, and can vary widely in relation to the image shown.



<div><div><div>Standesign A/S Alsvej 2F 5800 Nyborg Denmark Phone: +45 4484 6699</div></div></div>	
Project no.:	DMG-KOR-23-10
Drawing no.:	3D-004
Drawing title:	Street View 2
Designed by:	THJ + TCH
Hall:	2
Booth:	2I12 + 2H13
Creation date:	20-03-2023
Revision date:	11-09-2023
Revision no.:	E
Client: DEA Marine	
<div><div><div><div>DANISH EXPORT ASSOCIATION</div><div>MARINE</div></div></div></div>	
Exhibition: Kormarine 2023 BEXCO, Busan	
<div><div><div><div>KORMARINE 2023</div><div>HYBRID</div></div></div><div>International Marine, Shipbuilding, Offshore, Oil & Gas Exhibition</div></div>	
Comments:	
<div>The drawing is indicative and without responsibility. The drawing is NOT to scale. The stand-builder will have the final call in all decisions regarding stability and security. Some products are only shown to indicate locations, but not the actual product as this product may be changed. All design is subject to copyright by Standesign A/S</div>	

GUIDANCE PICTURE
Colors, lights and materials can not be reproduced in reality, and can vary widely in relation to the image shown.

NORWAY PAVILION
2J11

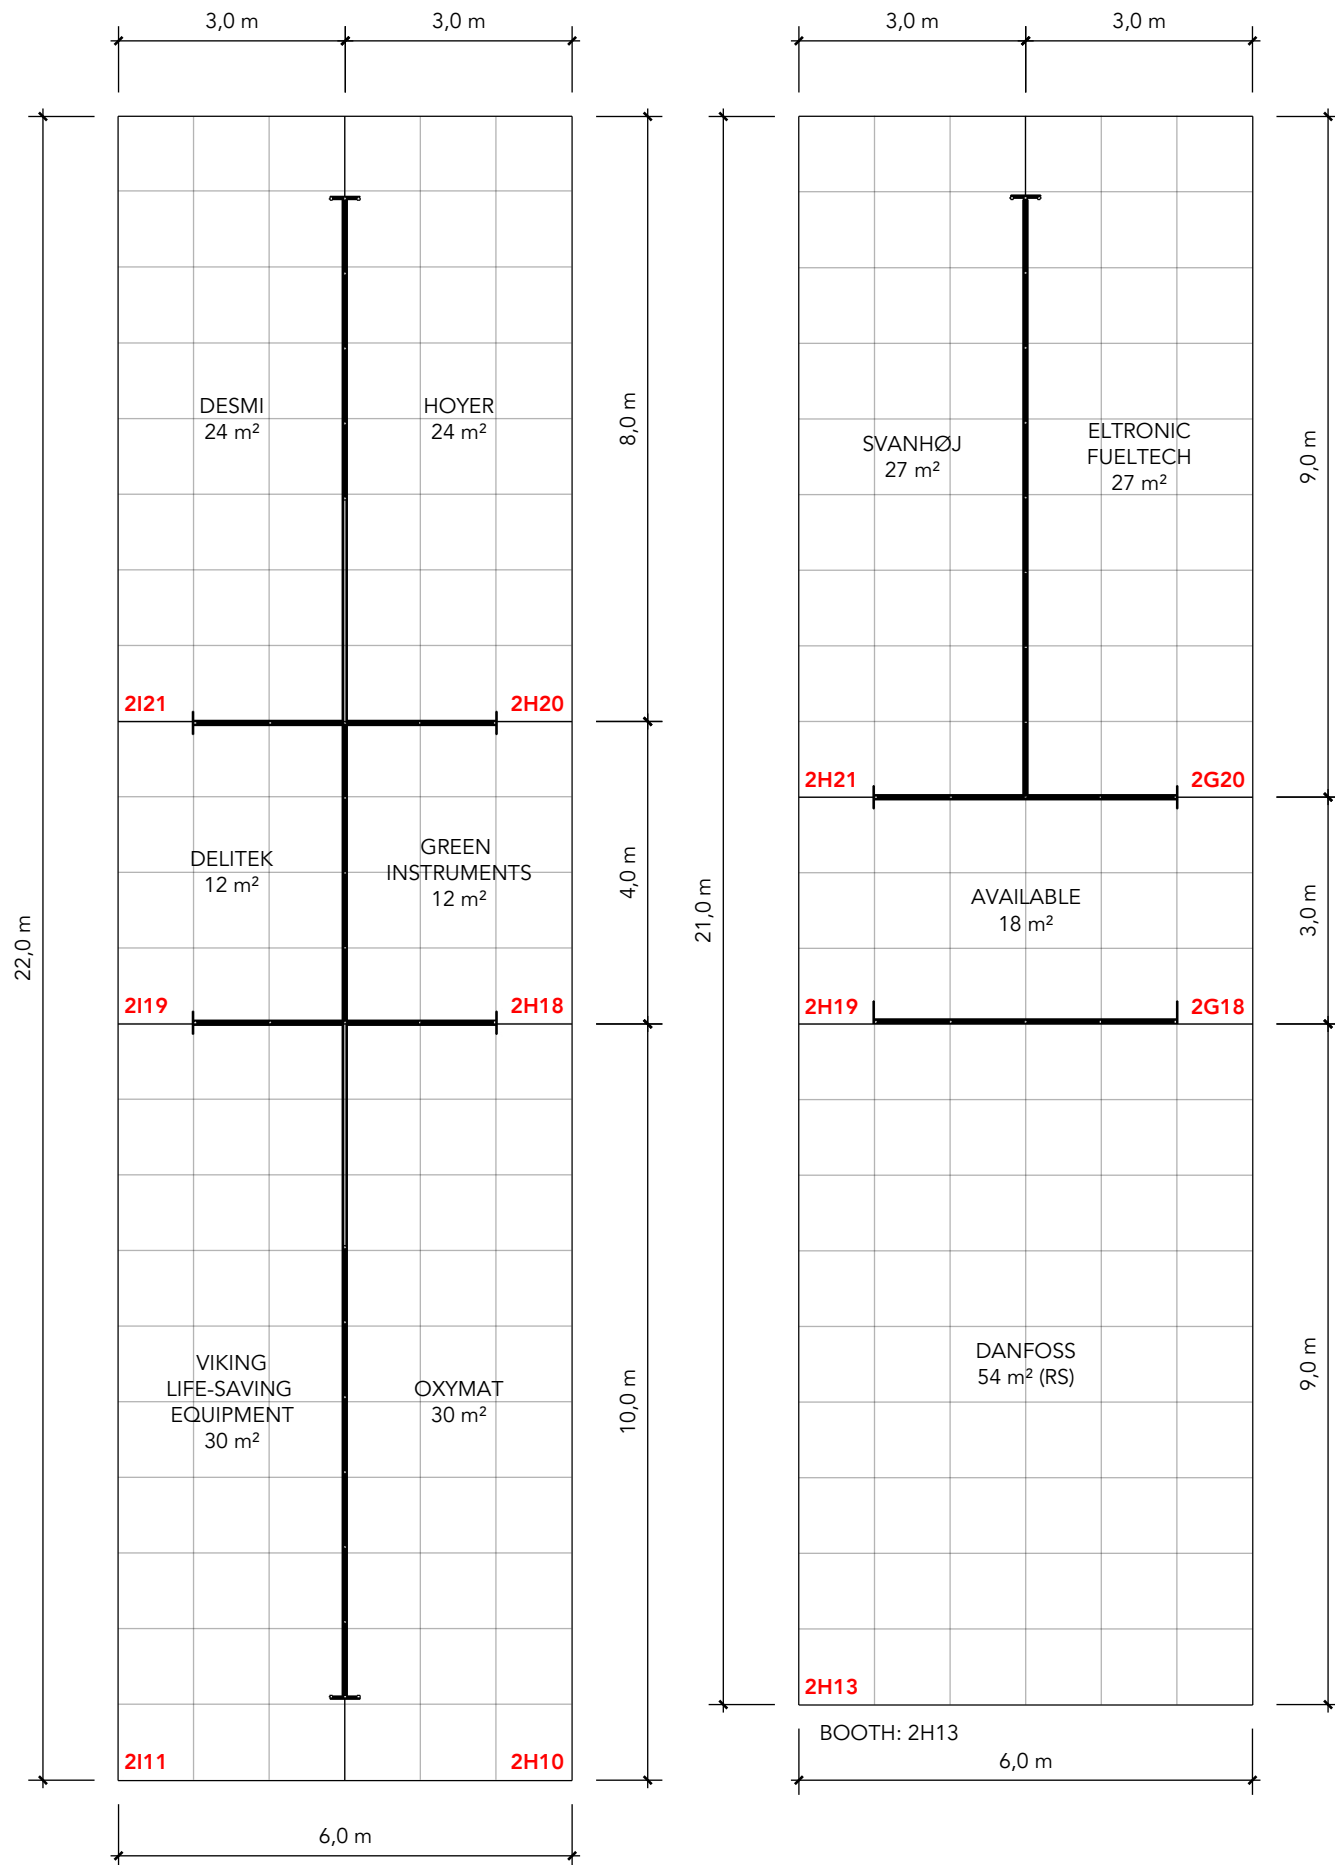

Project no.: DMG-KOR-23-10
Drawing no.: FP-001
Drawing title: Floor Plan
Designed by: THJ + TCH
Hall: 2
Booth: 2I12 + 2H13

Creation date: 20-03-2023
Revision date: 11-09-2023
Revision no.: E

Client: DEA Marine



Exhibition: Kormarine 2023
BEXCO, Busan



Comments:

The drawing is indicative and without responsibility. The drawing is NOT to scale.
The stand-builder will have the final call in all decisions regarding stability and security.
Some products are only shown to indicate locations, but not the actual product as this product may be changed.
All design is subject to copyright by
Standesign A/S

Graphic Sizes

BOOTH 2I12:


Height: 2500mm

W1, W14: 8830mm

W2, W3, W5, W6, W9,
W10, W12, W13: 1900mm

W4, W11: 3880mm

W7, W8: 6850mm

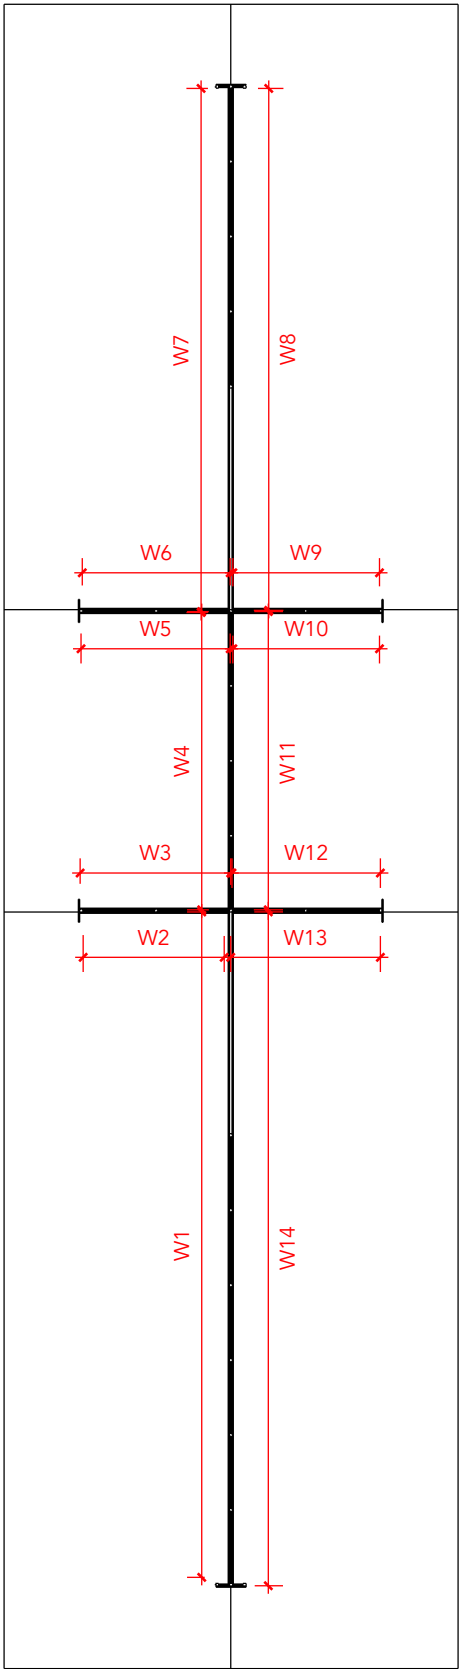

BOOTH: 2I12
HALL: 2


BOOTH 2H13:

Height: 2500mm

W15, W16: 3880mm

W17,W20: 1900mm

W18, W19: 7840mm

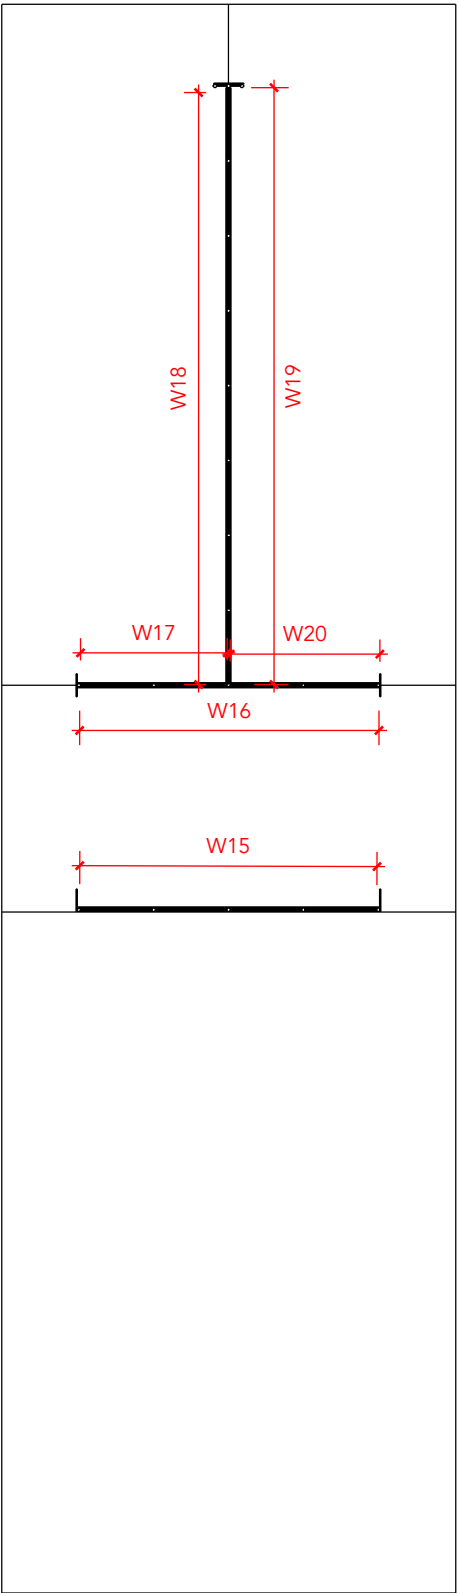

BOOTH: 2H13

Project no.:	DMG-KOR-23-10
Drawing no.:	GS-001
Drawing title:	Graphic Sizes
Designed by:	THJ + TCH
Hall:	2
Booth:	2I12 + 2H13
Creation date:	20-03-2023
Revision date:	11-09-2023
Revision no.:	E

Client: DEA Marine




Exhibition: Kormarine 2023
BEXCO, Busan



Comments:

The drawing is indicative and without responsibility. The drawing is NOT to scale.
The stand-builder will have the final call in all decisions regarding stability and security.
Some products are only shown to indicate locations, but not the actual product as this product may be changed.
All design is subject to copyright by Standesign A/S

ELEVATION FRONT

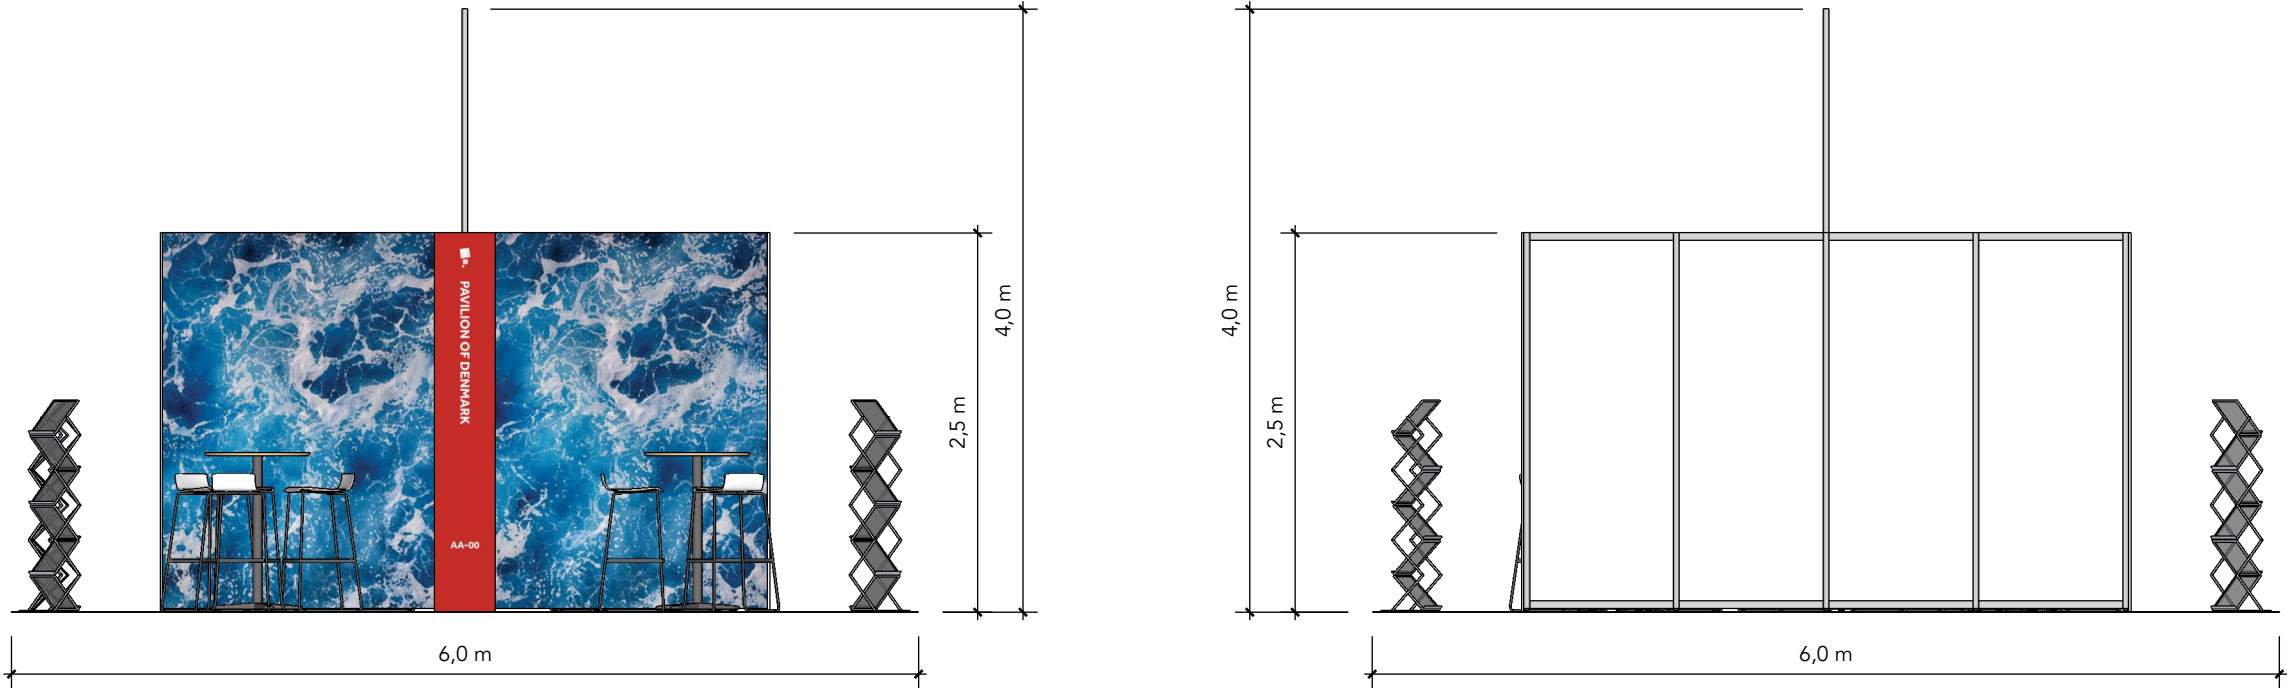

STANDESIGN Standesign A/S
Alsvej 2F
5800 Nyborg
Denmark
Phone: +45 4484 6699

Project no.: DMG-KOR-23-10
Drawing no.: EV-001
Drawing title: Elevations
Designed by: THJ + TCH
Hall: 2
Booth: 2I12 + 2H13

Creation date: 20-03-2023
Revision date: 11-09-2023
Revision no.: E

Client: DEA Marine



Exhibition: Kormarine 2023
BEXCO, Busan



Comments:

ELEVATION SIDE



The drawing is indicative and without responsibility. The drawing is NOT to scale.
The stand-builder will have the final call in all decisions regarding stability and security.
Some products are only shown to indicate locations, but not the actual product as this product may be changed.
All design is subject to copyright by
Standesign A/S