


Danish.Care

Medica 2023
DCA-MEC-23-11

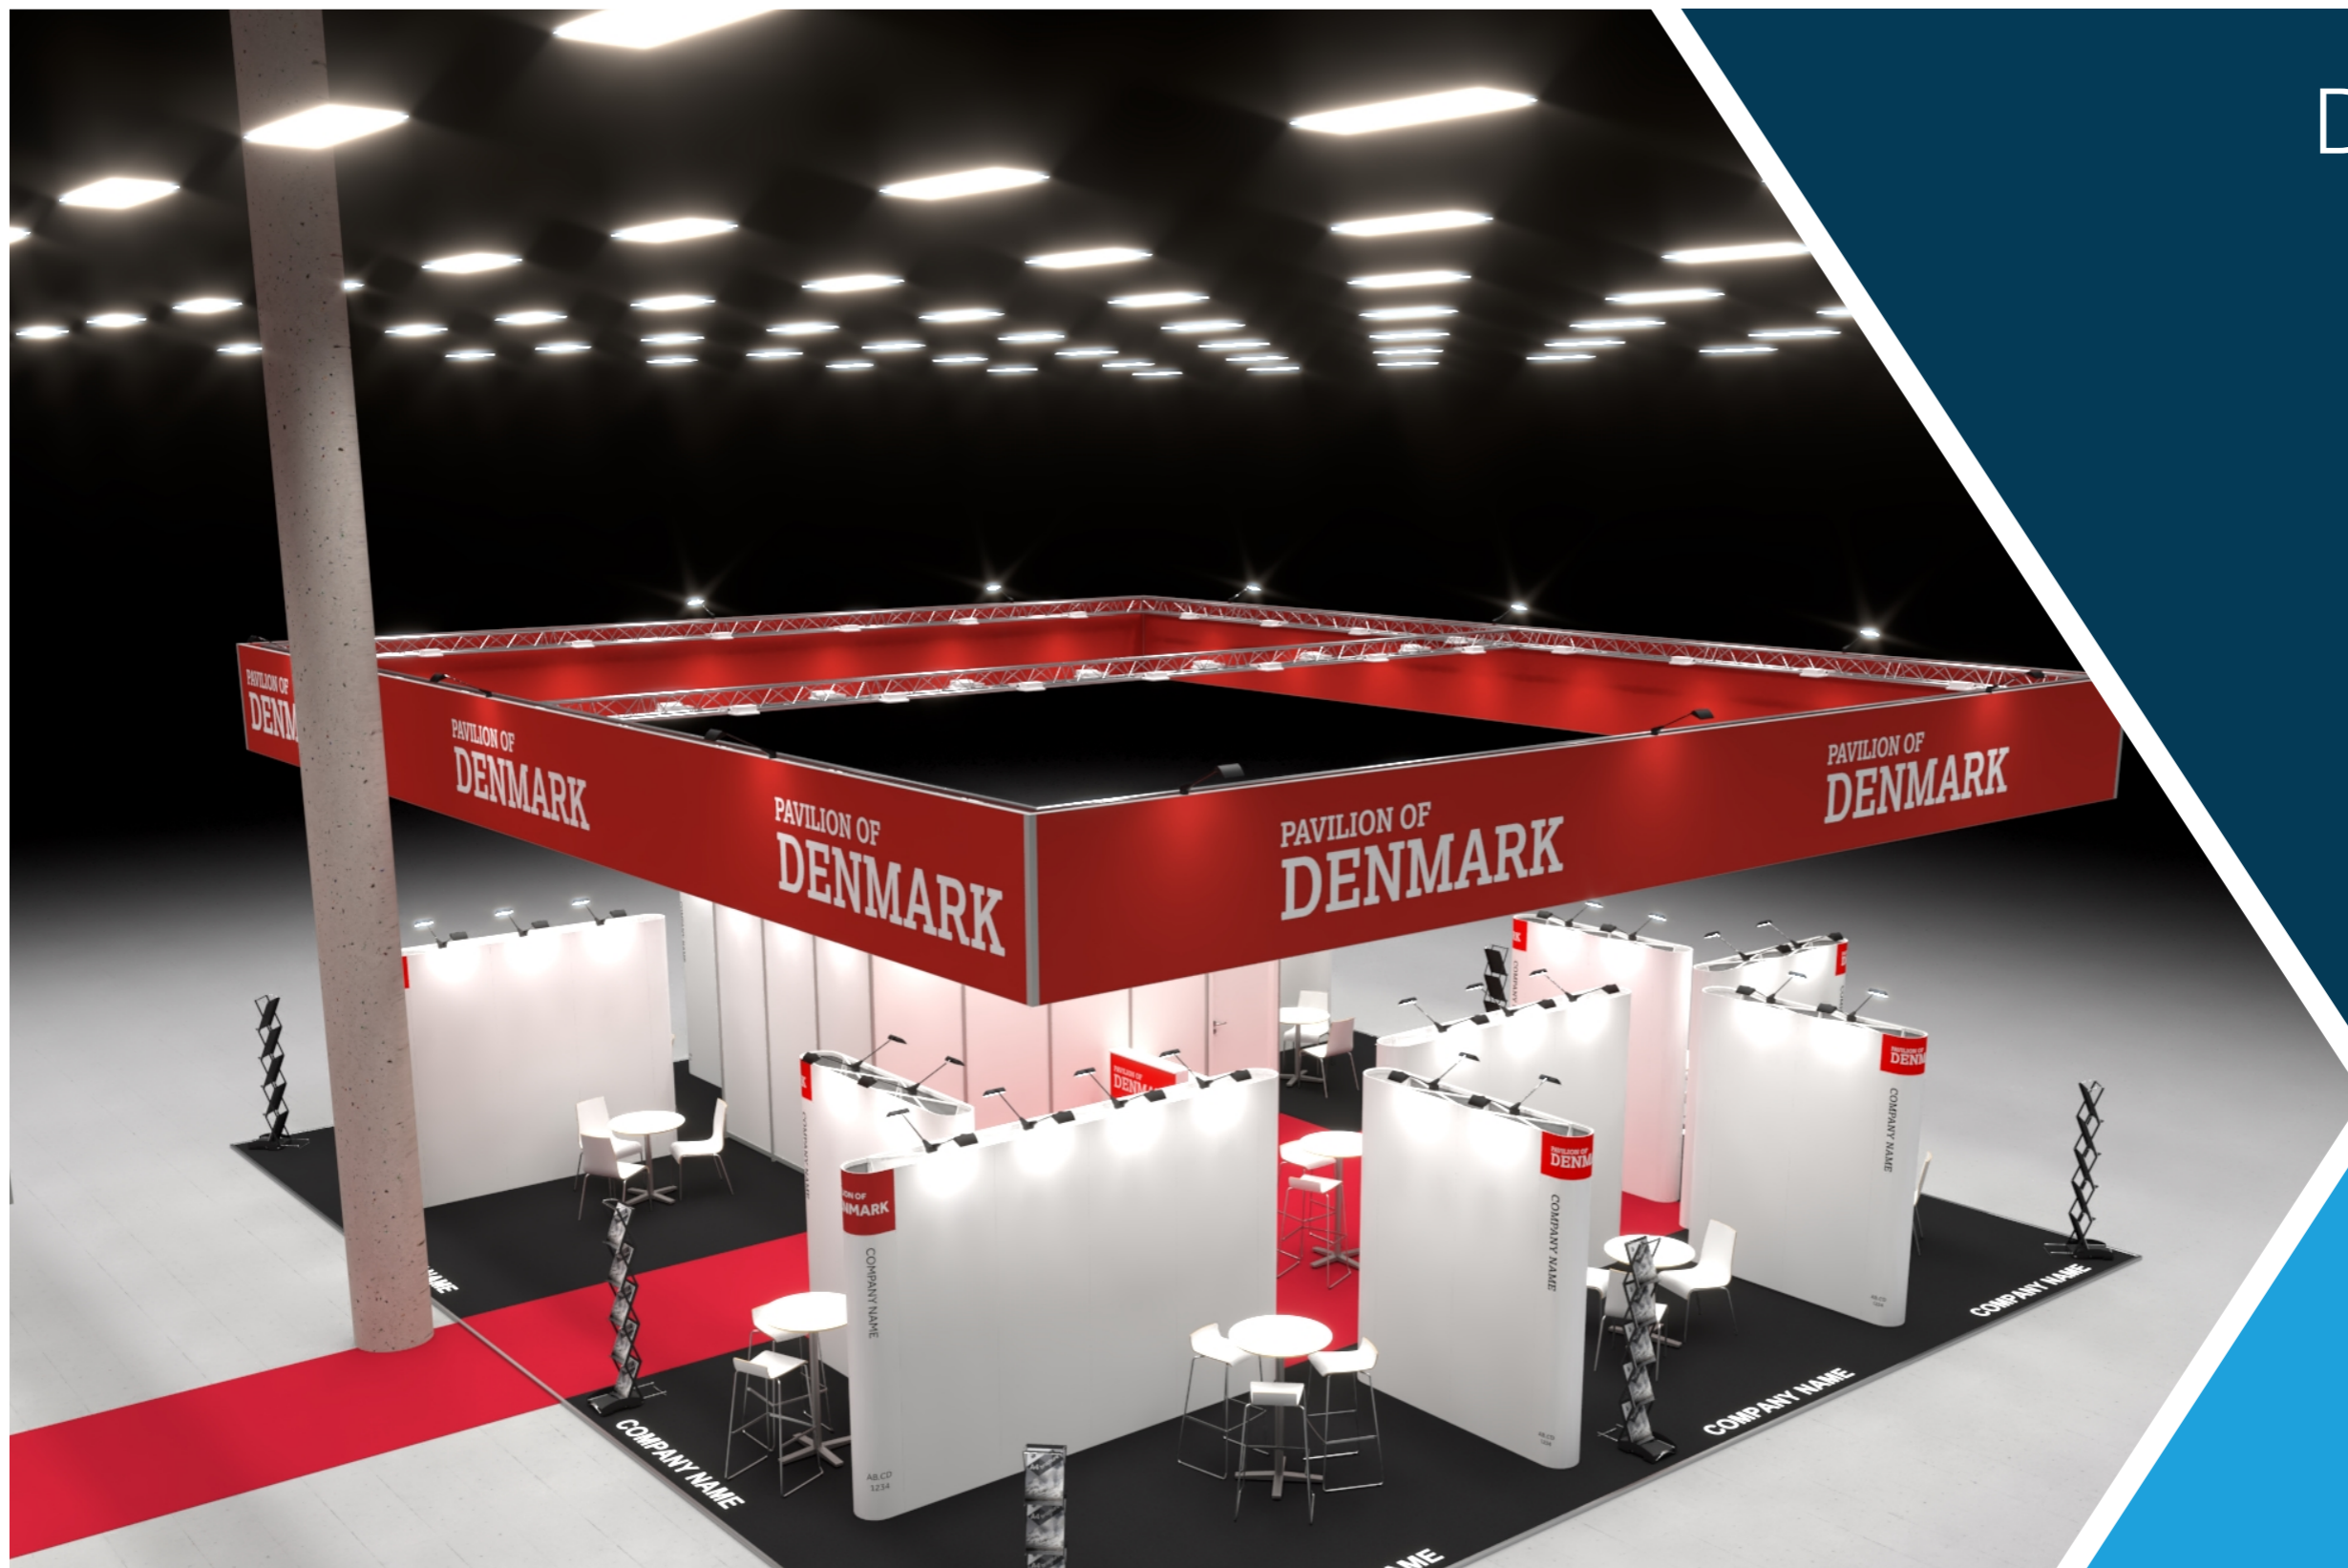

 **STANDESIGN**
A PART OF COMPASS FAIRS

 RÅDGIVNING  DESIGN  HÅNDVÆRK  TEKNOLOGI



GUIDANCE PICTURE
Colors, lights and materials can not be reproduced in reality, and can vary widely in relation to the image shown.



Standesign A/S
Alsvej 2F
5800 Nyborg
Denmark
Phone: +45 4484 6699

Project no.: DCA-MEC-23-11
Drawing no.: 3D-001
Drawing title: Bird View 1
Designed by: THJ / SMM
Hall: 16
Booth: E44

Creation date: 30-08-2023
Revision date: 06-10-2023
Revision no.: C

Client: Danish.Care

DANISH:CARE
Trade Association for Assistive Technology

Exhibition: Medica 2023
Messe Düsseldorf, Düsseldorf



Düsseldorf, Germany 13–16 November 2023
Member of MEDICA Alliance

Where healthcare is going

Comments:

The drawing is indicative and without responsibility. The drawing is NOT to scale.
The stand-builder will have the final call in all decisions regarding stability and security.
Some products are only shown to indicate locations, but not the actual product as this product may be changed.
All design is subject to copyright by Standesign A/S





Standesign A/S
Alsvej 2F
5800 Nyborg
Denmark
Phone: +45 4484 6699

Project no.: DCA-MEC-23-11
Drawing no.: 3D-002
Drawing title: Street View 1
Designed by: THJ / SMM
Hall: 16
Booth: E44

Creation date: 30-08-2023
Revision date: 06-10-2023
Revision no.: C

Client: Danish.Care

DANISH:CARE

Trade Association for Assistive Technology

Exhibition: Medica 2023
Messe Düsseldorf, Düsseldorf



Düsseldorf, Germany 13-16 November 2023
Member of MEDICA Alliance

Where healthcare is going

Comments:

GUIDANCE PICTURE

Colors, lights and materials can not be reproduced in reality, and can vary widely in relation to the image shown.

The drawing is indicative and without responsibility. The drawing is NOT to scale.
The stand-builder will have the final call in all decisions regarding stability and security.
Some products are only shown to indicate locations, but not the actual product as this product may be changed.
All design is subject to copyright by Standesign A/S



GUIDANCE PICTURE
Colors, lights and materials can not be reproduced in reality, and can vary widely in relation to the image shown.



Standesign A/S
Alsvej 2F
5800 Nyborg
Denmark
Phone: +45 4484 6699

Project no.:	DCA-MEC-23-11
Drawing no.:	3D-003
Drawing title:	Street View 2
Designed by:	THJ / SMM
Hall:	16
Booth:	E44
Creation date:	30-08-2023
Revision date:	06-10-2023
Revision no.:	C

Client: Danish.Care



Trade Association for Assistive Technology

Exhibition: Medica 2023
Messe Düsseldorf, Düsseldorf



Düsseldorf, Germany 13–16 November 2023
Member of MEDICAL alliance

Where healthcare is going

Comments:

The drawing is indicative and without responsibility. The drawing is NOT to scale.
The stand-builder will have the final call in all decisions regarding stability and security.
Some products are only shown to indicate locations, but not the actual product as this product may be changed.
All design is subject to copyright by Standesign A/S

Project no.: DCA-MEC-23-11

Drawing no.: FP-001

Drawing title: Floor Plan

Designed by: THJ / SMM

Hall: 16

Booth: E44

Creation date: 30-08-2023

Revision date: 06-10-2023

Revision no.: C

Client: Danish.Care


DANISH.CARE

Trade Association for Assistive Technology

Exhibition: Medica 2023
Messe Düsseldorf, Düsseldorf



Comments:

 - Pillar

The drawing is indicative and without responsibility. The drawing is NOT to scale.
The stand-builder will have the final call in all decisions regarding stability and security.
Some products are only shown to indicate locations, but not the actual product as this product may be changed.
All design is subject to copyright by Standesign A/S


G40-9

G40-4


G40-2

D40

G44

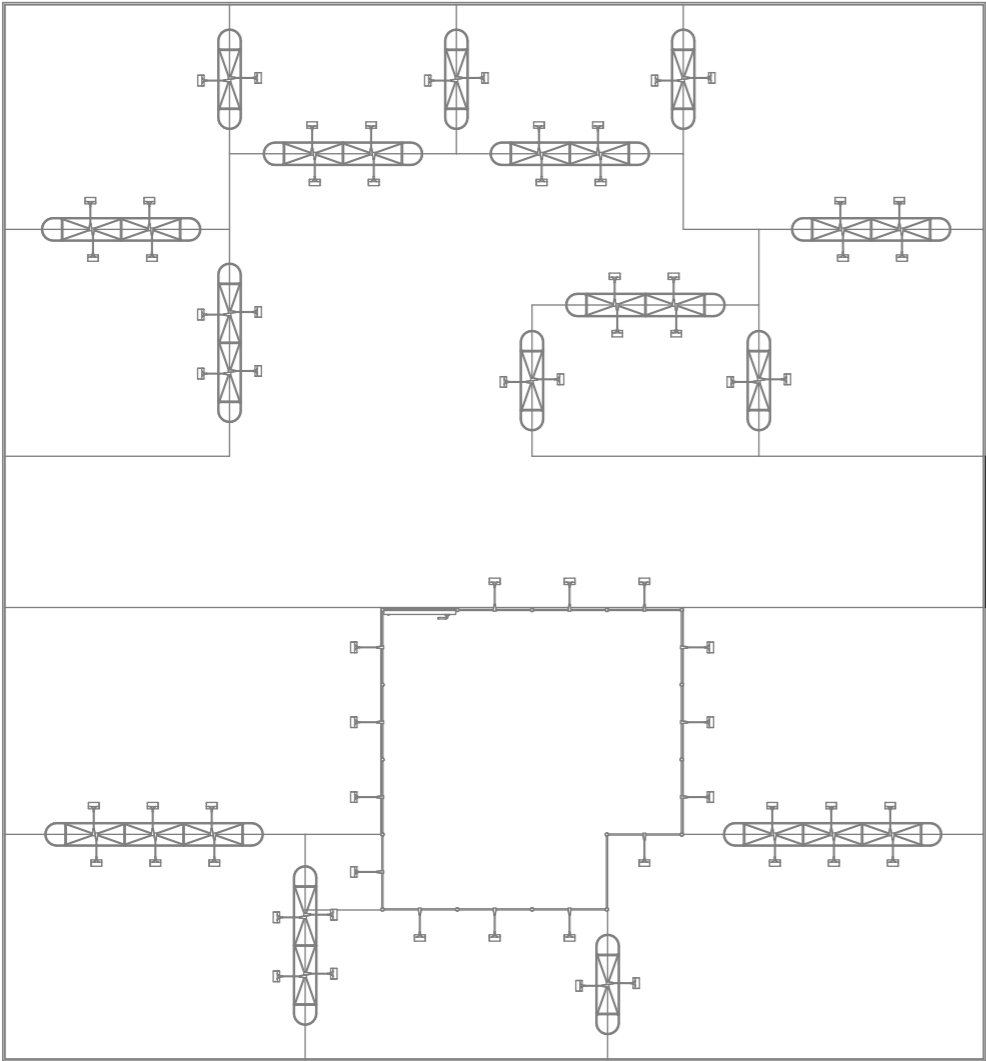

Booth: E44
Hall: 16

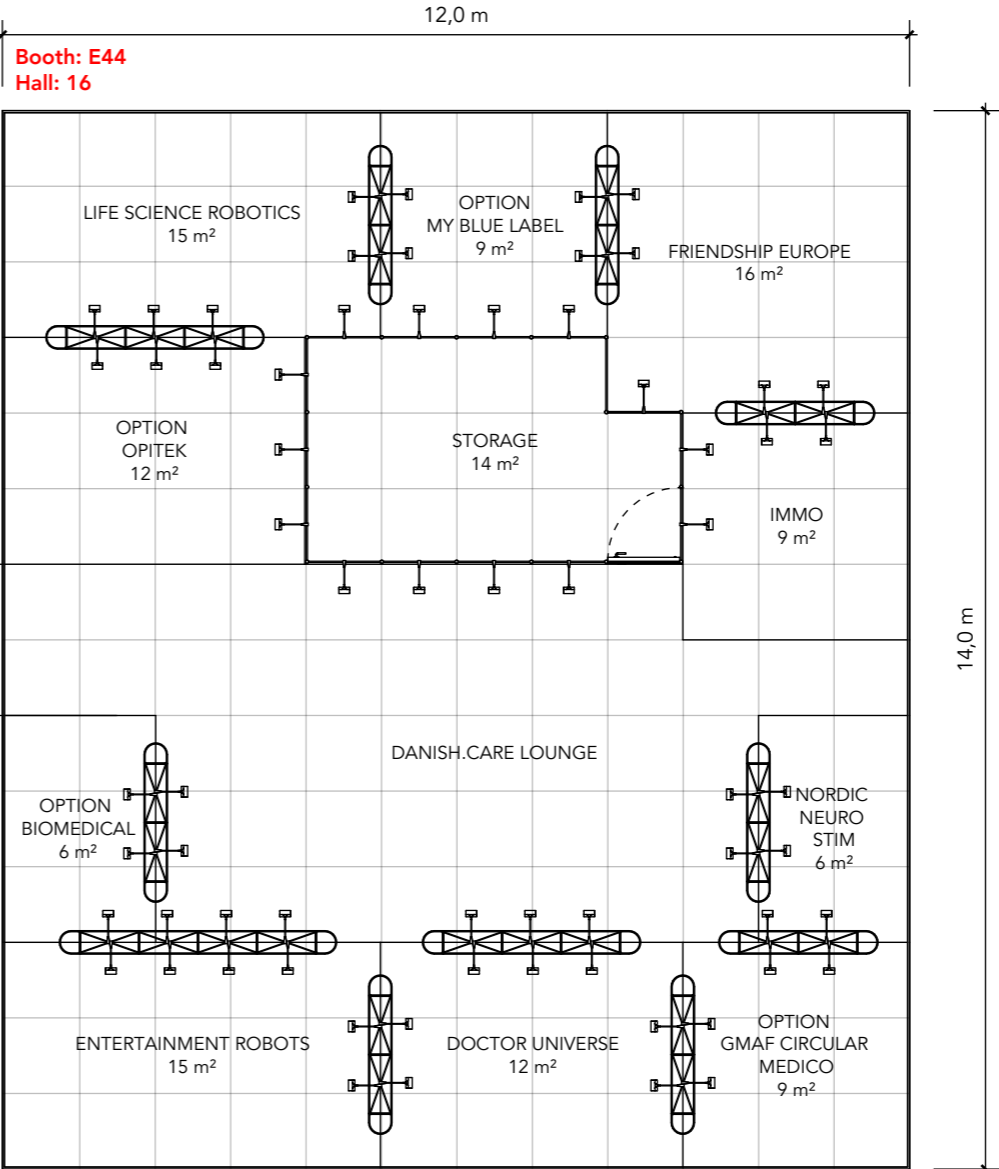


G52

G51

F51

E52

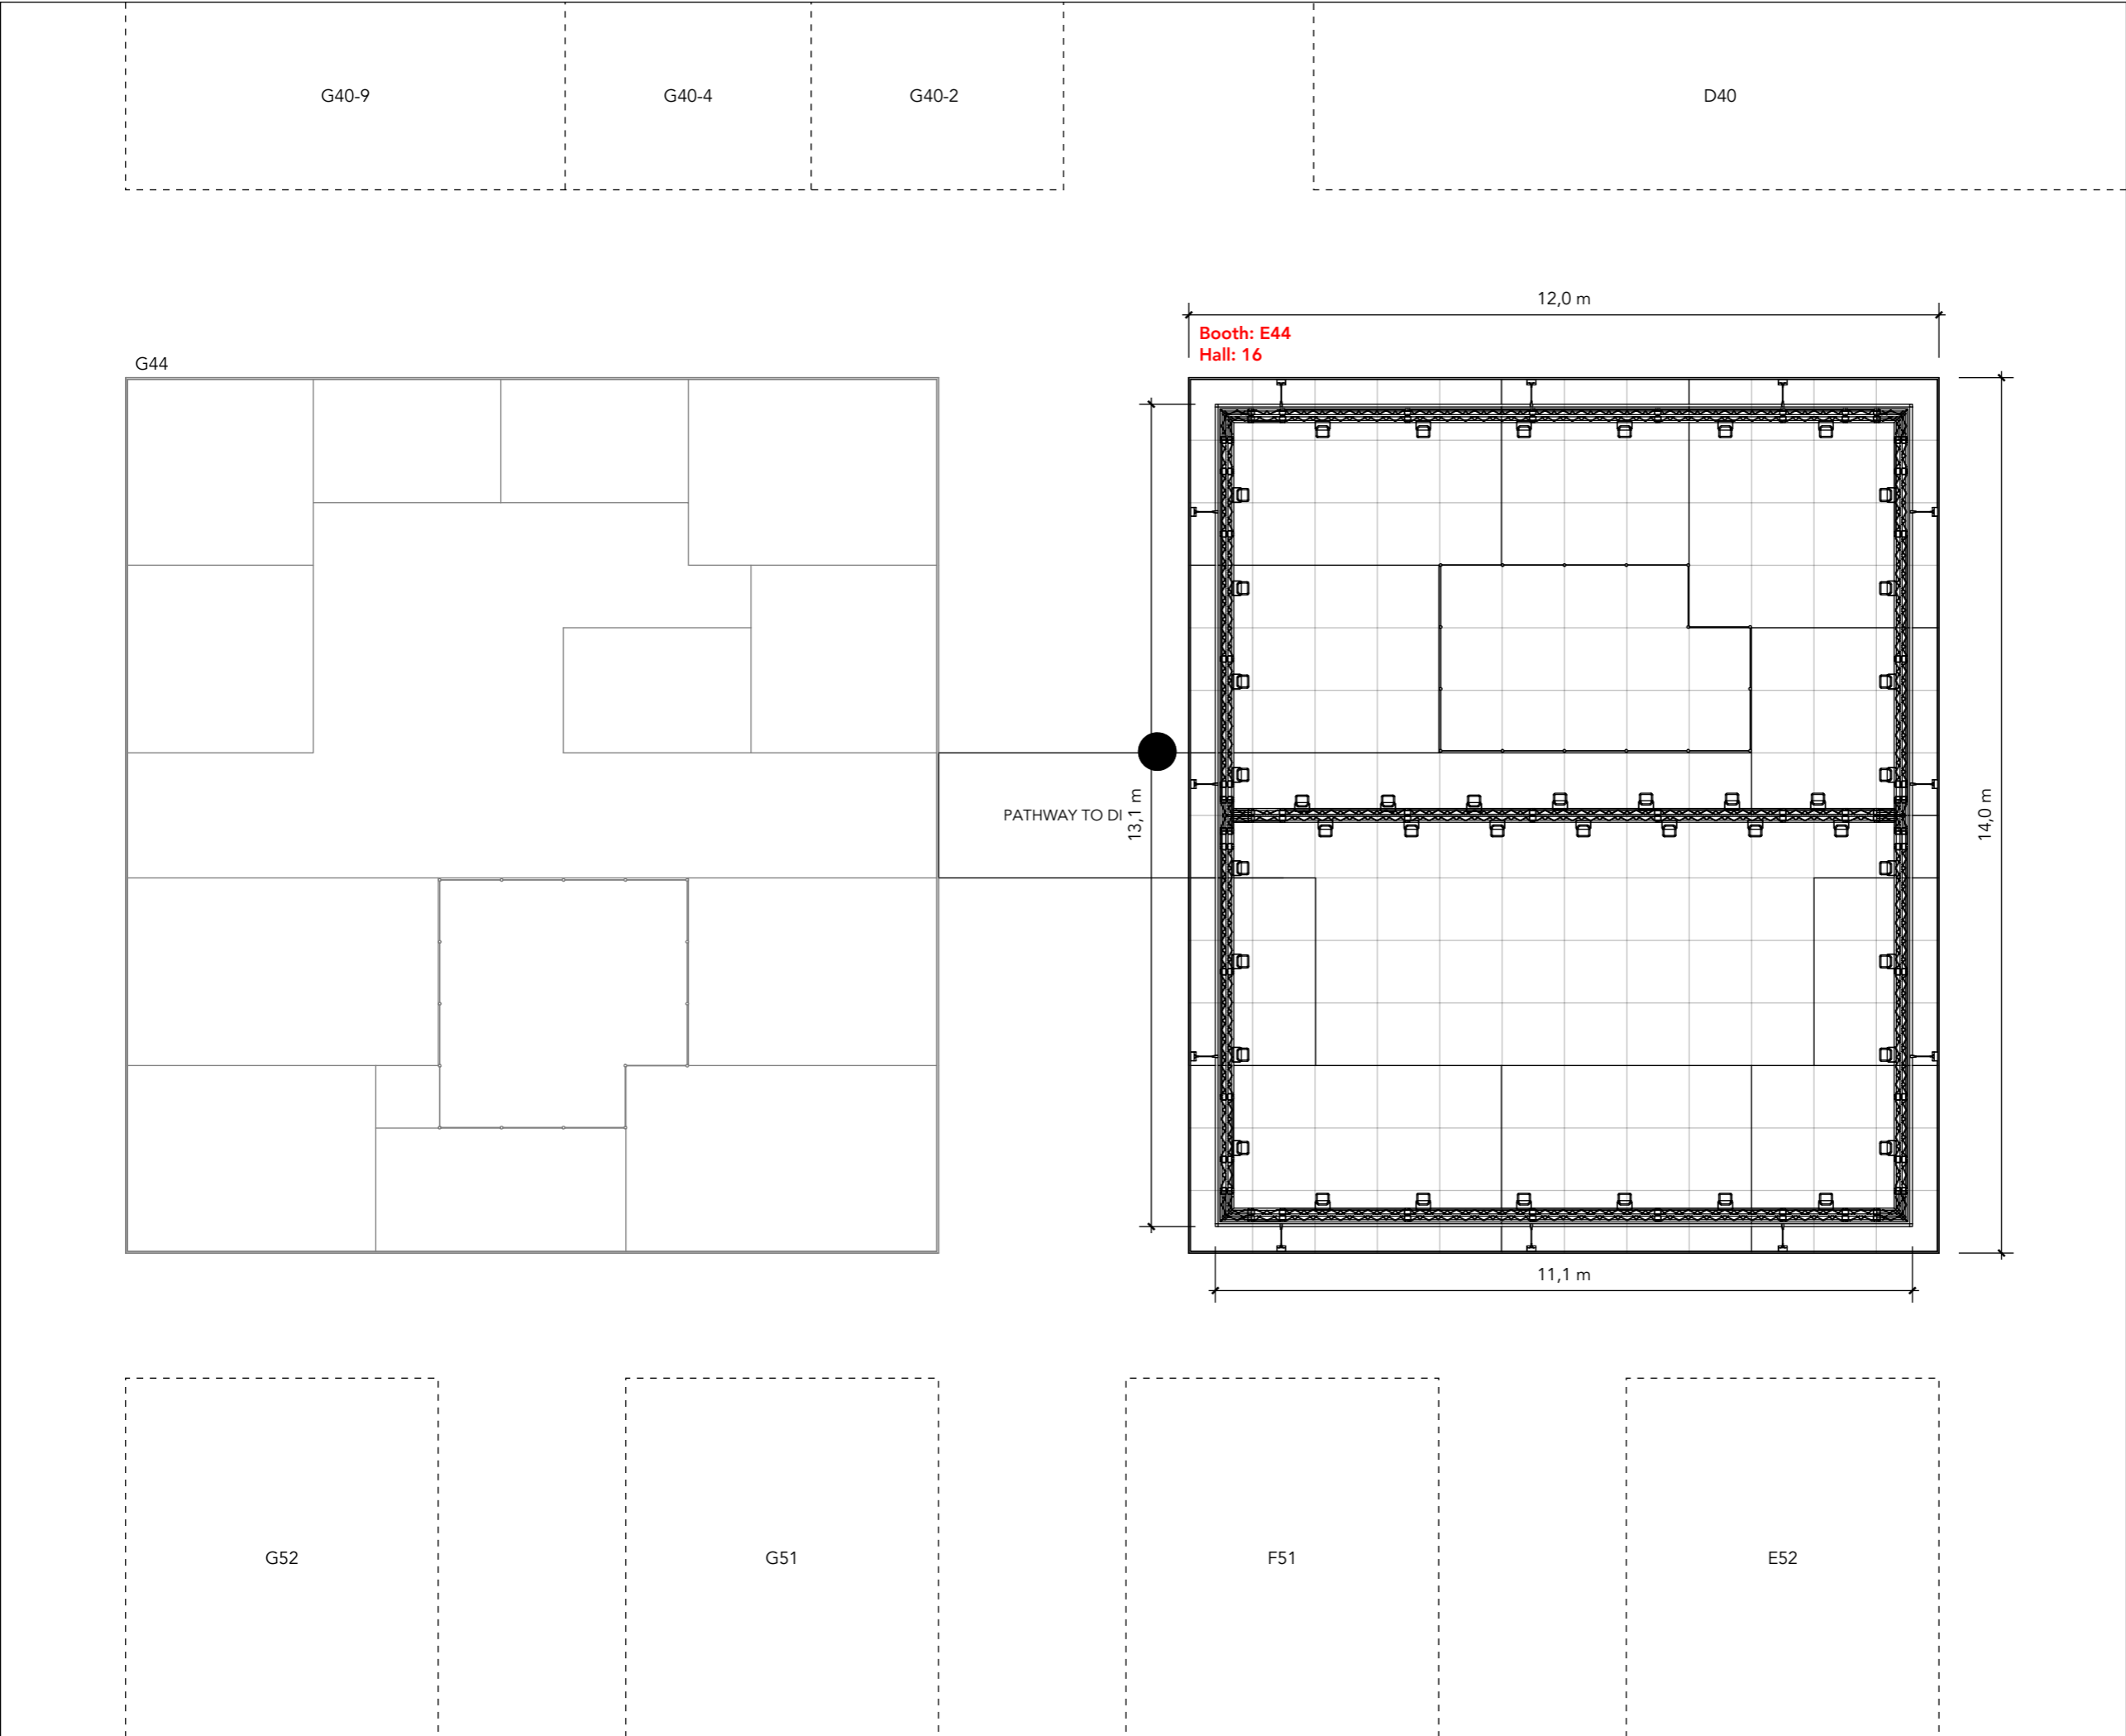



Standesign A/S
Alsvej 2F
5800 Nyborg
Denmark
Phone: +45 4484 6699

Project no.: DCA-MEC-23-11
Drawing no.: FP-002
Drawing title: Floor Plan - rig
Designed by: THJ / SMM
Hall: 16
Booth: E44

Creation date: 30-08-2023
Revision date: 06-10-2023
Revision no.: C

Client: Danish.Care



Trade Association for Assistive Technology

Exhibition: Medica 2023
Messe Düsseldorf, Düsseldorf



Düsseldorf, Germany 13–16 November 2023
Member of MEDICAlliance


Where healthcare is going

Comments:

 - Pillar

The drawing is indicative and without responsibility. The drawing is NOT to scale.
The stand-builder will have the final call in all decisions regarding stability and security.
Some products are only shown to indicate locations, but not the actual product as this product may be changed.
All design is subject to copyright by Standesign A/S

ELEVATION FRONT

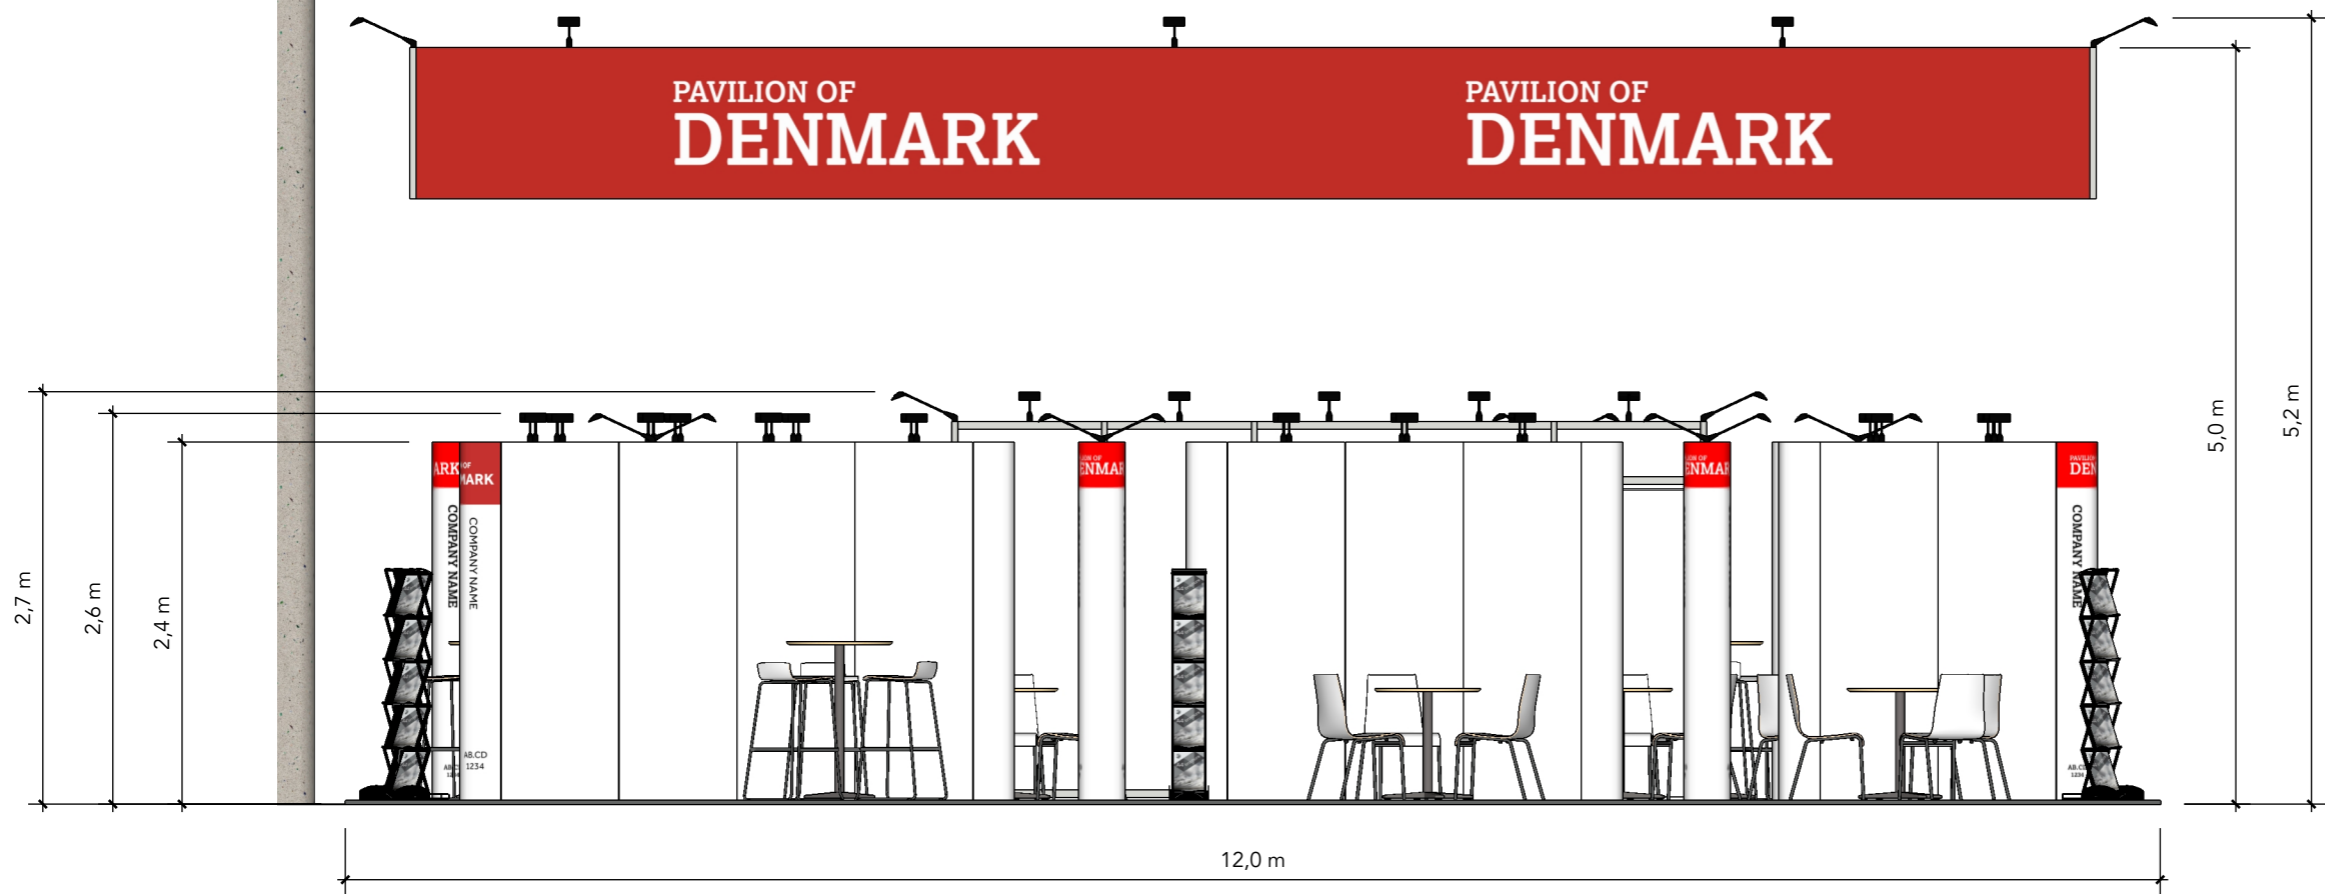



Standesign A/S
Alsvej 2F
5800 Nyborg
Denmark
Phone: +45 4484 6699

Project no.:	DCA-MEC-23-11
Drawing no.:	EV-001
Drawing title:	Elevations
Designed by:	THJ / SMM
Hall:	16
Booth:	E44
Creation date:	30-08-2023
Revision date:	06-10-2023
Revision no.:	C

Client: Danish.Care



DANISH.CARE
Trade Association for Assistive Technology


Exhibition: Medica 2023
Messe Düsseldorf, Düsseldorf



Where healthcare is going

Comments:

ELEVATION SIDE

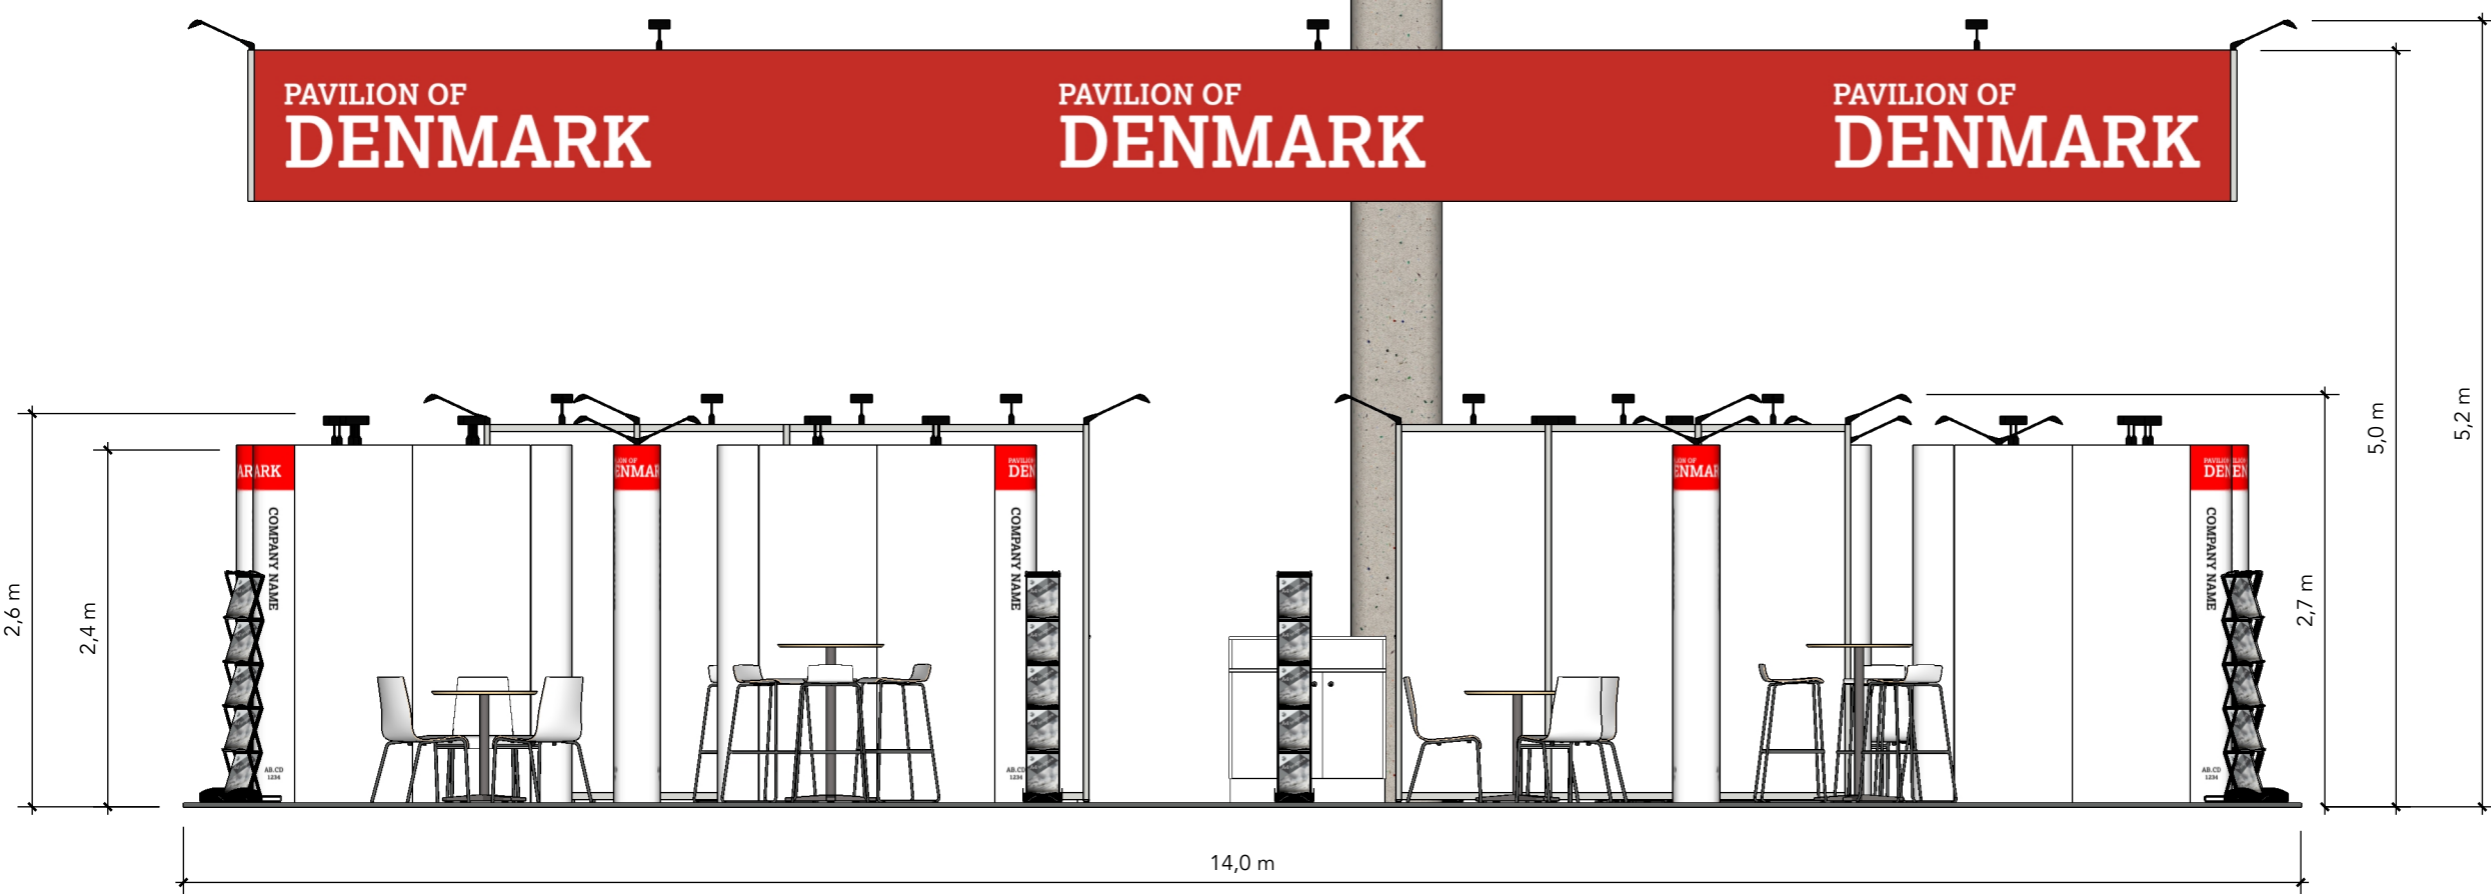

The drawing is indicative and without responsibility. The drawing is NOT to scale. The stand-builder will have the final call in all decisions regarding stability and security. Some products are only shown to indicate locations, but not the actual product as this product may be changed. All design is subject to copyright by Standesign A/S