



# DEA Food Tech

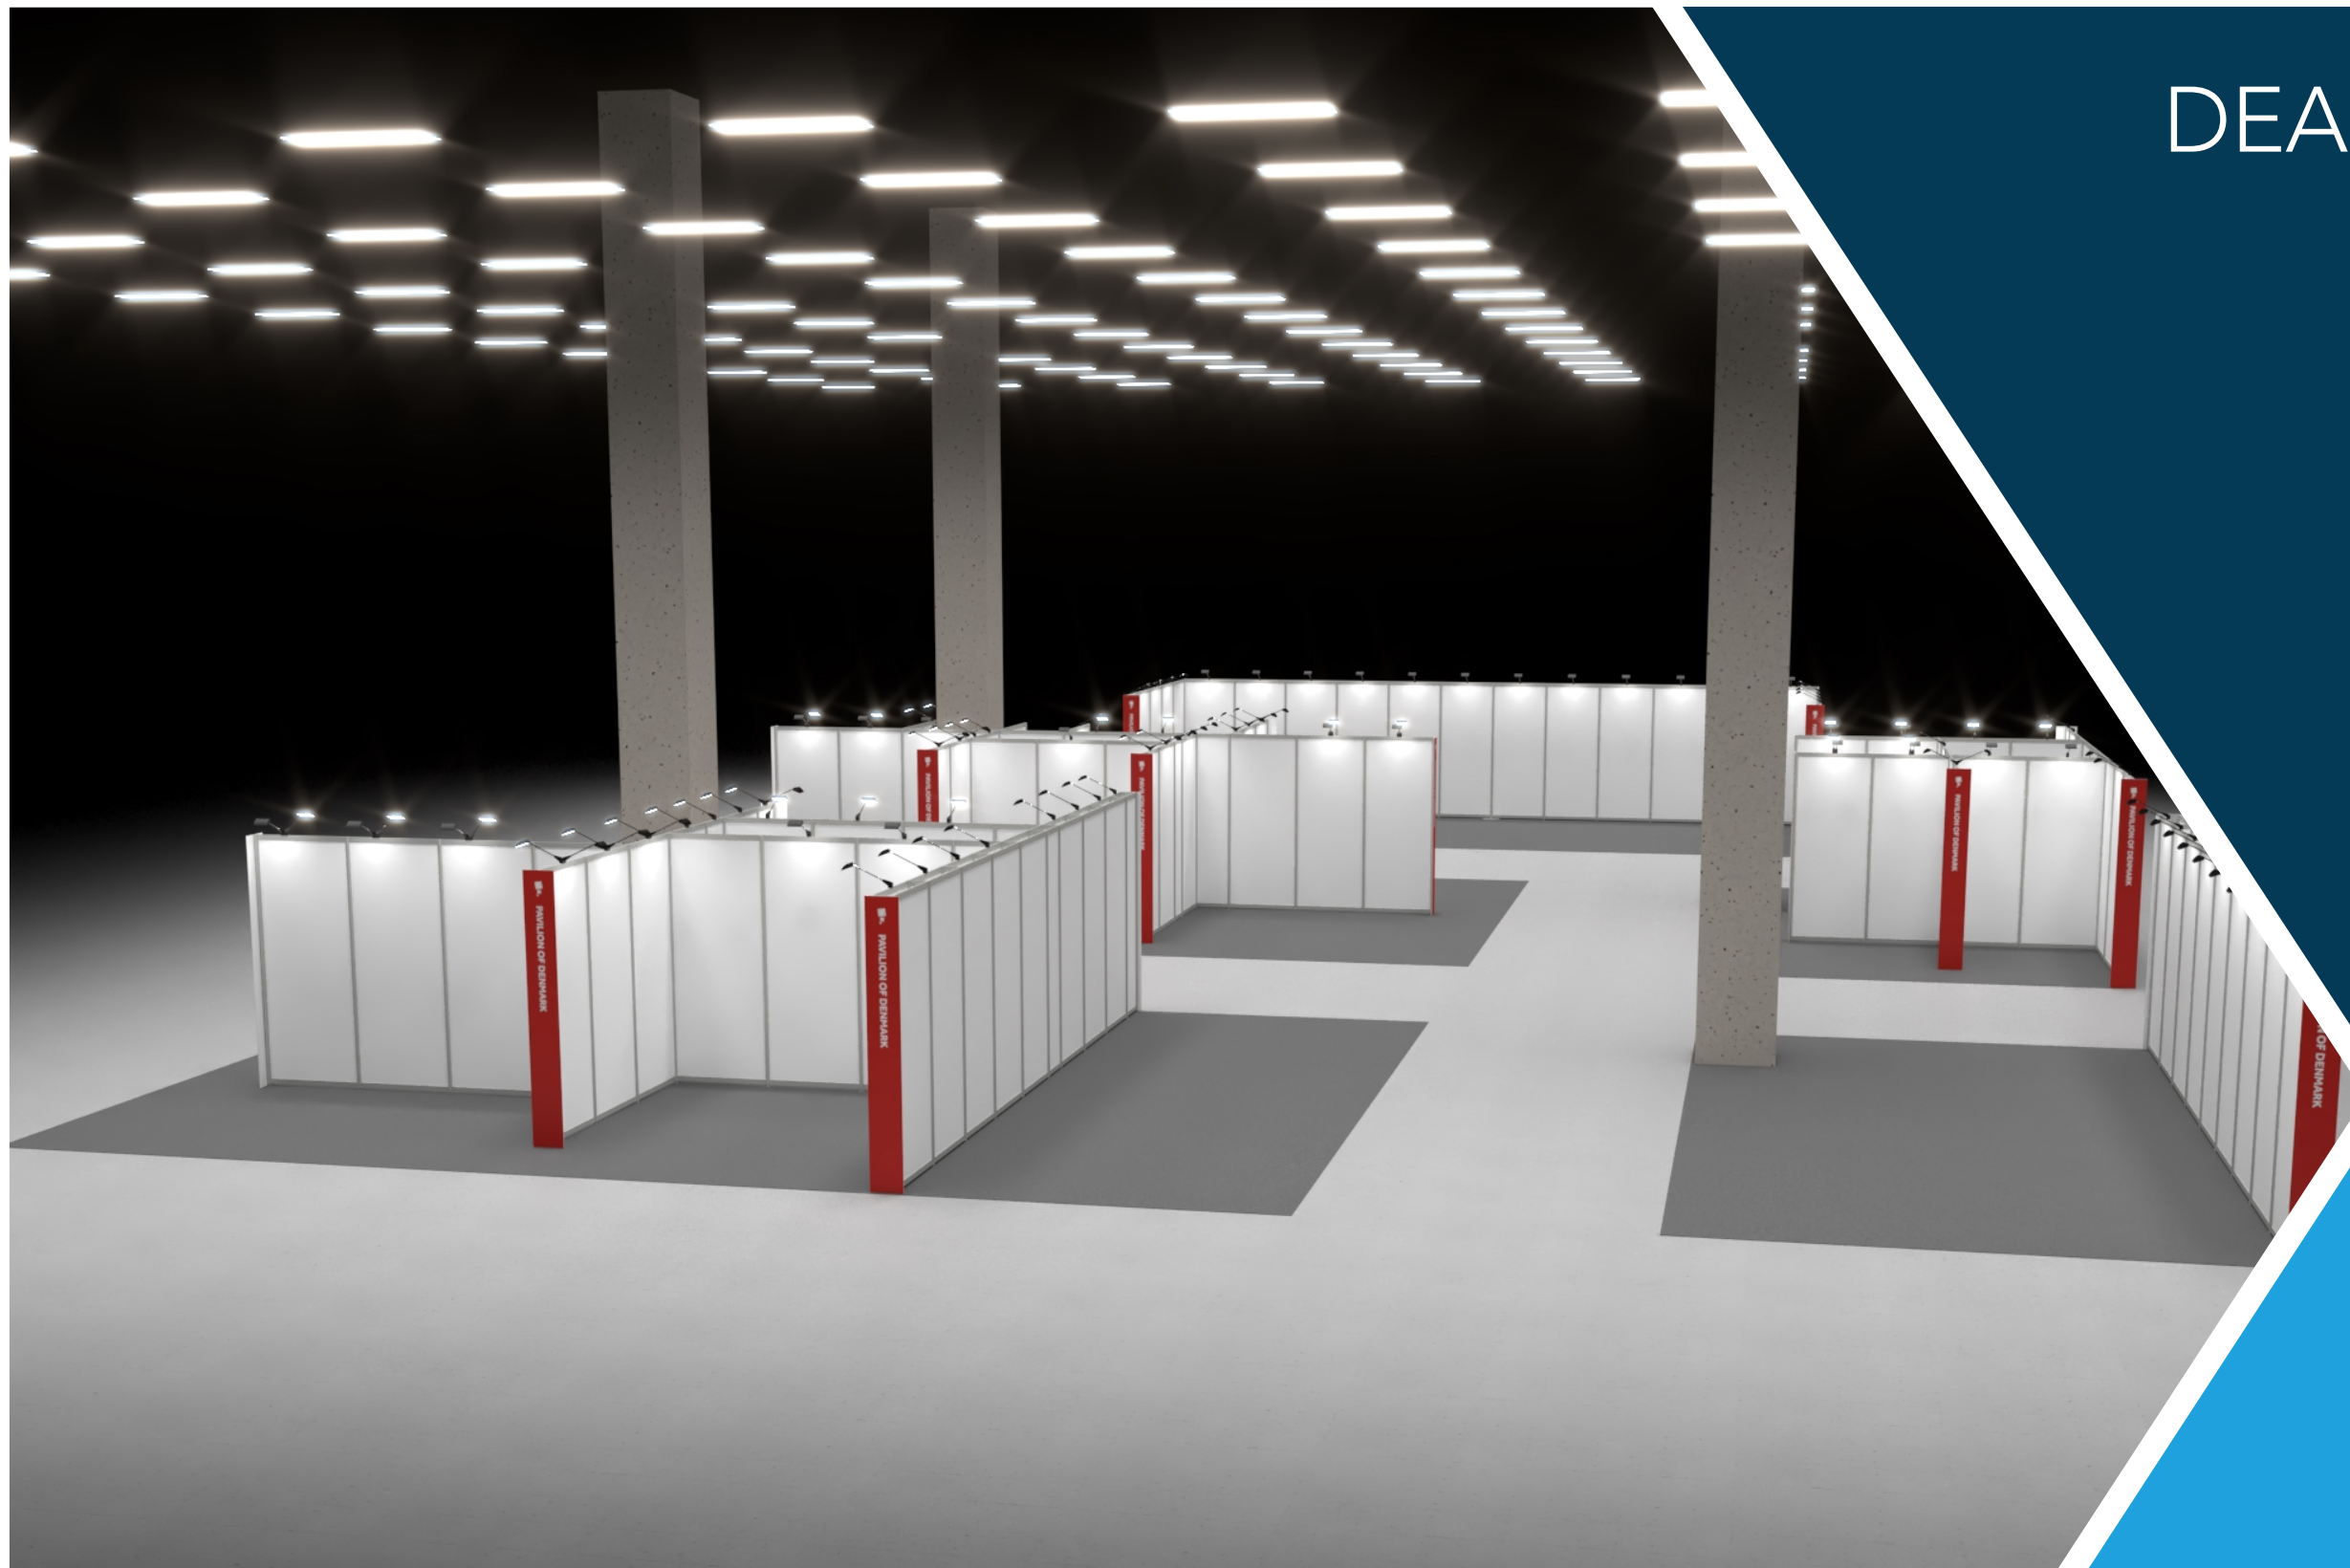


Foodtec 2024  
DFT-AFT-24-03



✓ RÅDGIVNING ✓ DESIGN ✓ HÅNDVÆRK ✓ TEKNOLOGI

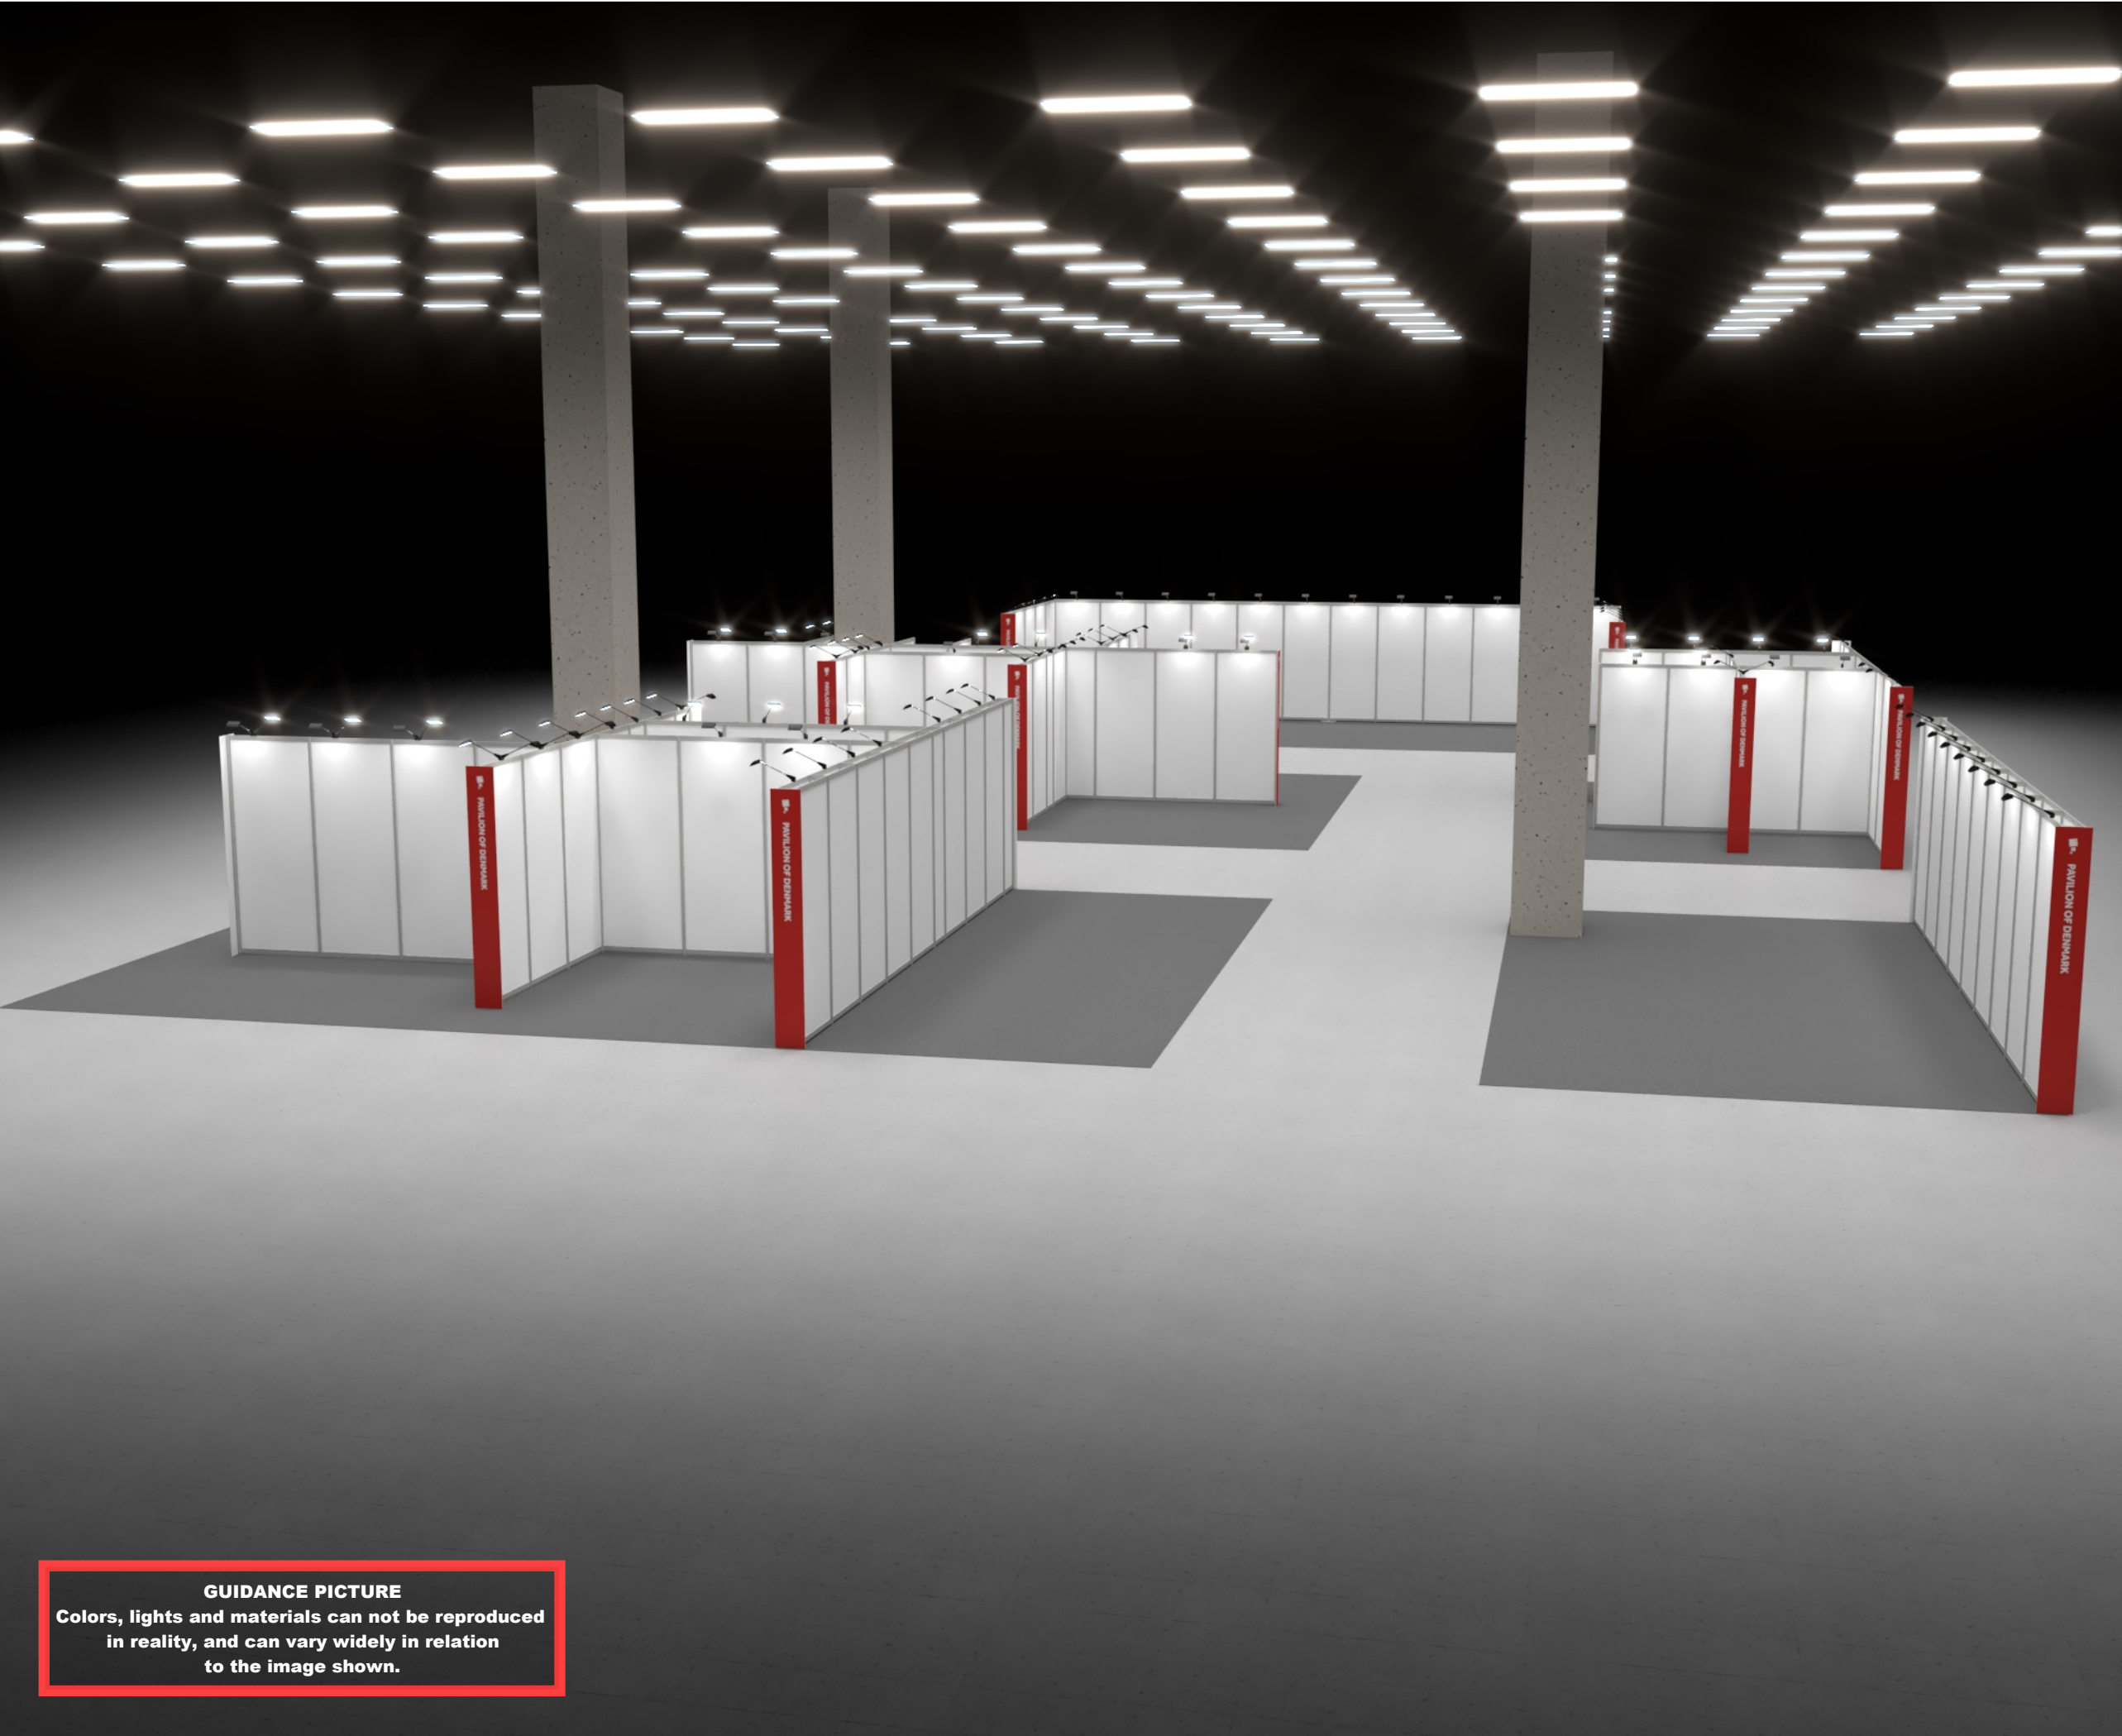



|   |               |
|---|---------------|
| <div><div><div>Standesign A/S<br/>Alsvej 2F<br/>5800 Nyborg<br/>Denmark<br/>Phone: +45 4484 6699</div></div></div>  |               |
| Project no.:  | DFT-AFT-24-03 |
| Drawing no.:  | 3D-001        |
| Drawing title:  | Bird View 1   |
| Designed by:  | THJ           |
| Hall:   | 10.1          |
| Booth:  | Multi.        |
| Creation date:  | 14-11-2023    |
| Revision date:  | -             |
| Revision no.:   | -             |
| Client: DEA Food Tech   |               |
| <div><div><div><div>DANISH<br/>EXPORT<br/>ASSOCIATION</div><div>FOOD TECH</div></div></div></div>  |               |
| Exhibition: Foodtec 2024<br>Koelnmesse, Messepl. 1, 50679 Köln  |               |
| <div><div></div></div>   |               |
| Comments:   |               |
|   |               |
| <div>The drawing is indicative and without responsibility. The drawing is NOT to scale.<br/>The stand-builder will have the final call in all decisions regarding stability and security.<br/>Some products are only shown to indicate locations, but not the actual product as this product may be changed.<br/>All design is subject to copyright by Standesign A/S</div> |               |

**GUIDANCE PICTURE**  
Colors, lights and materials can not be reproduced in reality, and can vary widely in relation to the image shown.






|   |               |
|---|---------------|
| <div><div><div>Standesign A/S<br/>Alsvej 2F<br/>5800 Nyborg<br/>Denmark<br/>Phone: +45 4484 6699</div></div></div>  |               |
| Project no.:  | DFT-AFT-24-03 |
| Drawing no.:  | 3D-002        |
| Drawing title:  | Street View 1 |
| Designed by:  | THJ           |
| Hall:   | 10.1          |
| Booth:  | Multi.        |
| Creation date:  | 14-11-2023    |
| Revision date:  | -             |
| Revision no.:   | -             |
| Client: DEA Food Tech   |               |
| <div><div><div>DANISH<br/>EXPORT<br/>ASSOCIATION<br/>FOOD TECH</div></div></div>   |               |
| Exhibition: Foodtec 2024<br>Koelnmesse, Messepl. 1, 50679 Köln  |               |
| <div></div>  |               |
| Comments:   |               |
|   |               |
| <div>The drawing is indicative and without responsibility. The drawing is NOT to scale.<br/>The stand-builder will have the final call in all decisions regarding stability and security.<br/>Some products are only shown to indicate locations, but not the actual product as this product may be changed.<br/>All design is subject to copyright by Standesign A/S</div> |               |

**GUIDANCE PICTURE**  
Colors, lights and materials can not be reproduced in reality, and can vary widely in relation to the image shown.



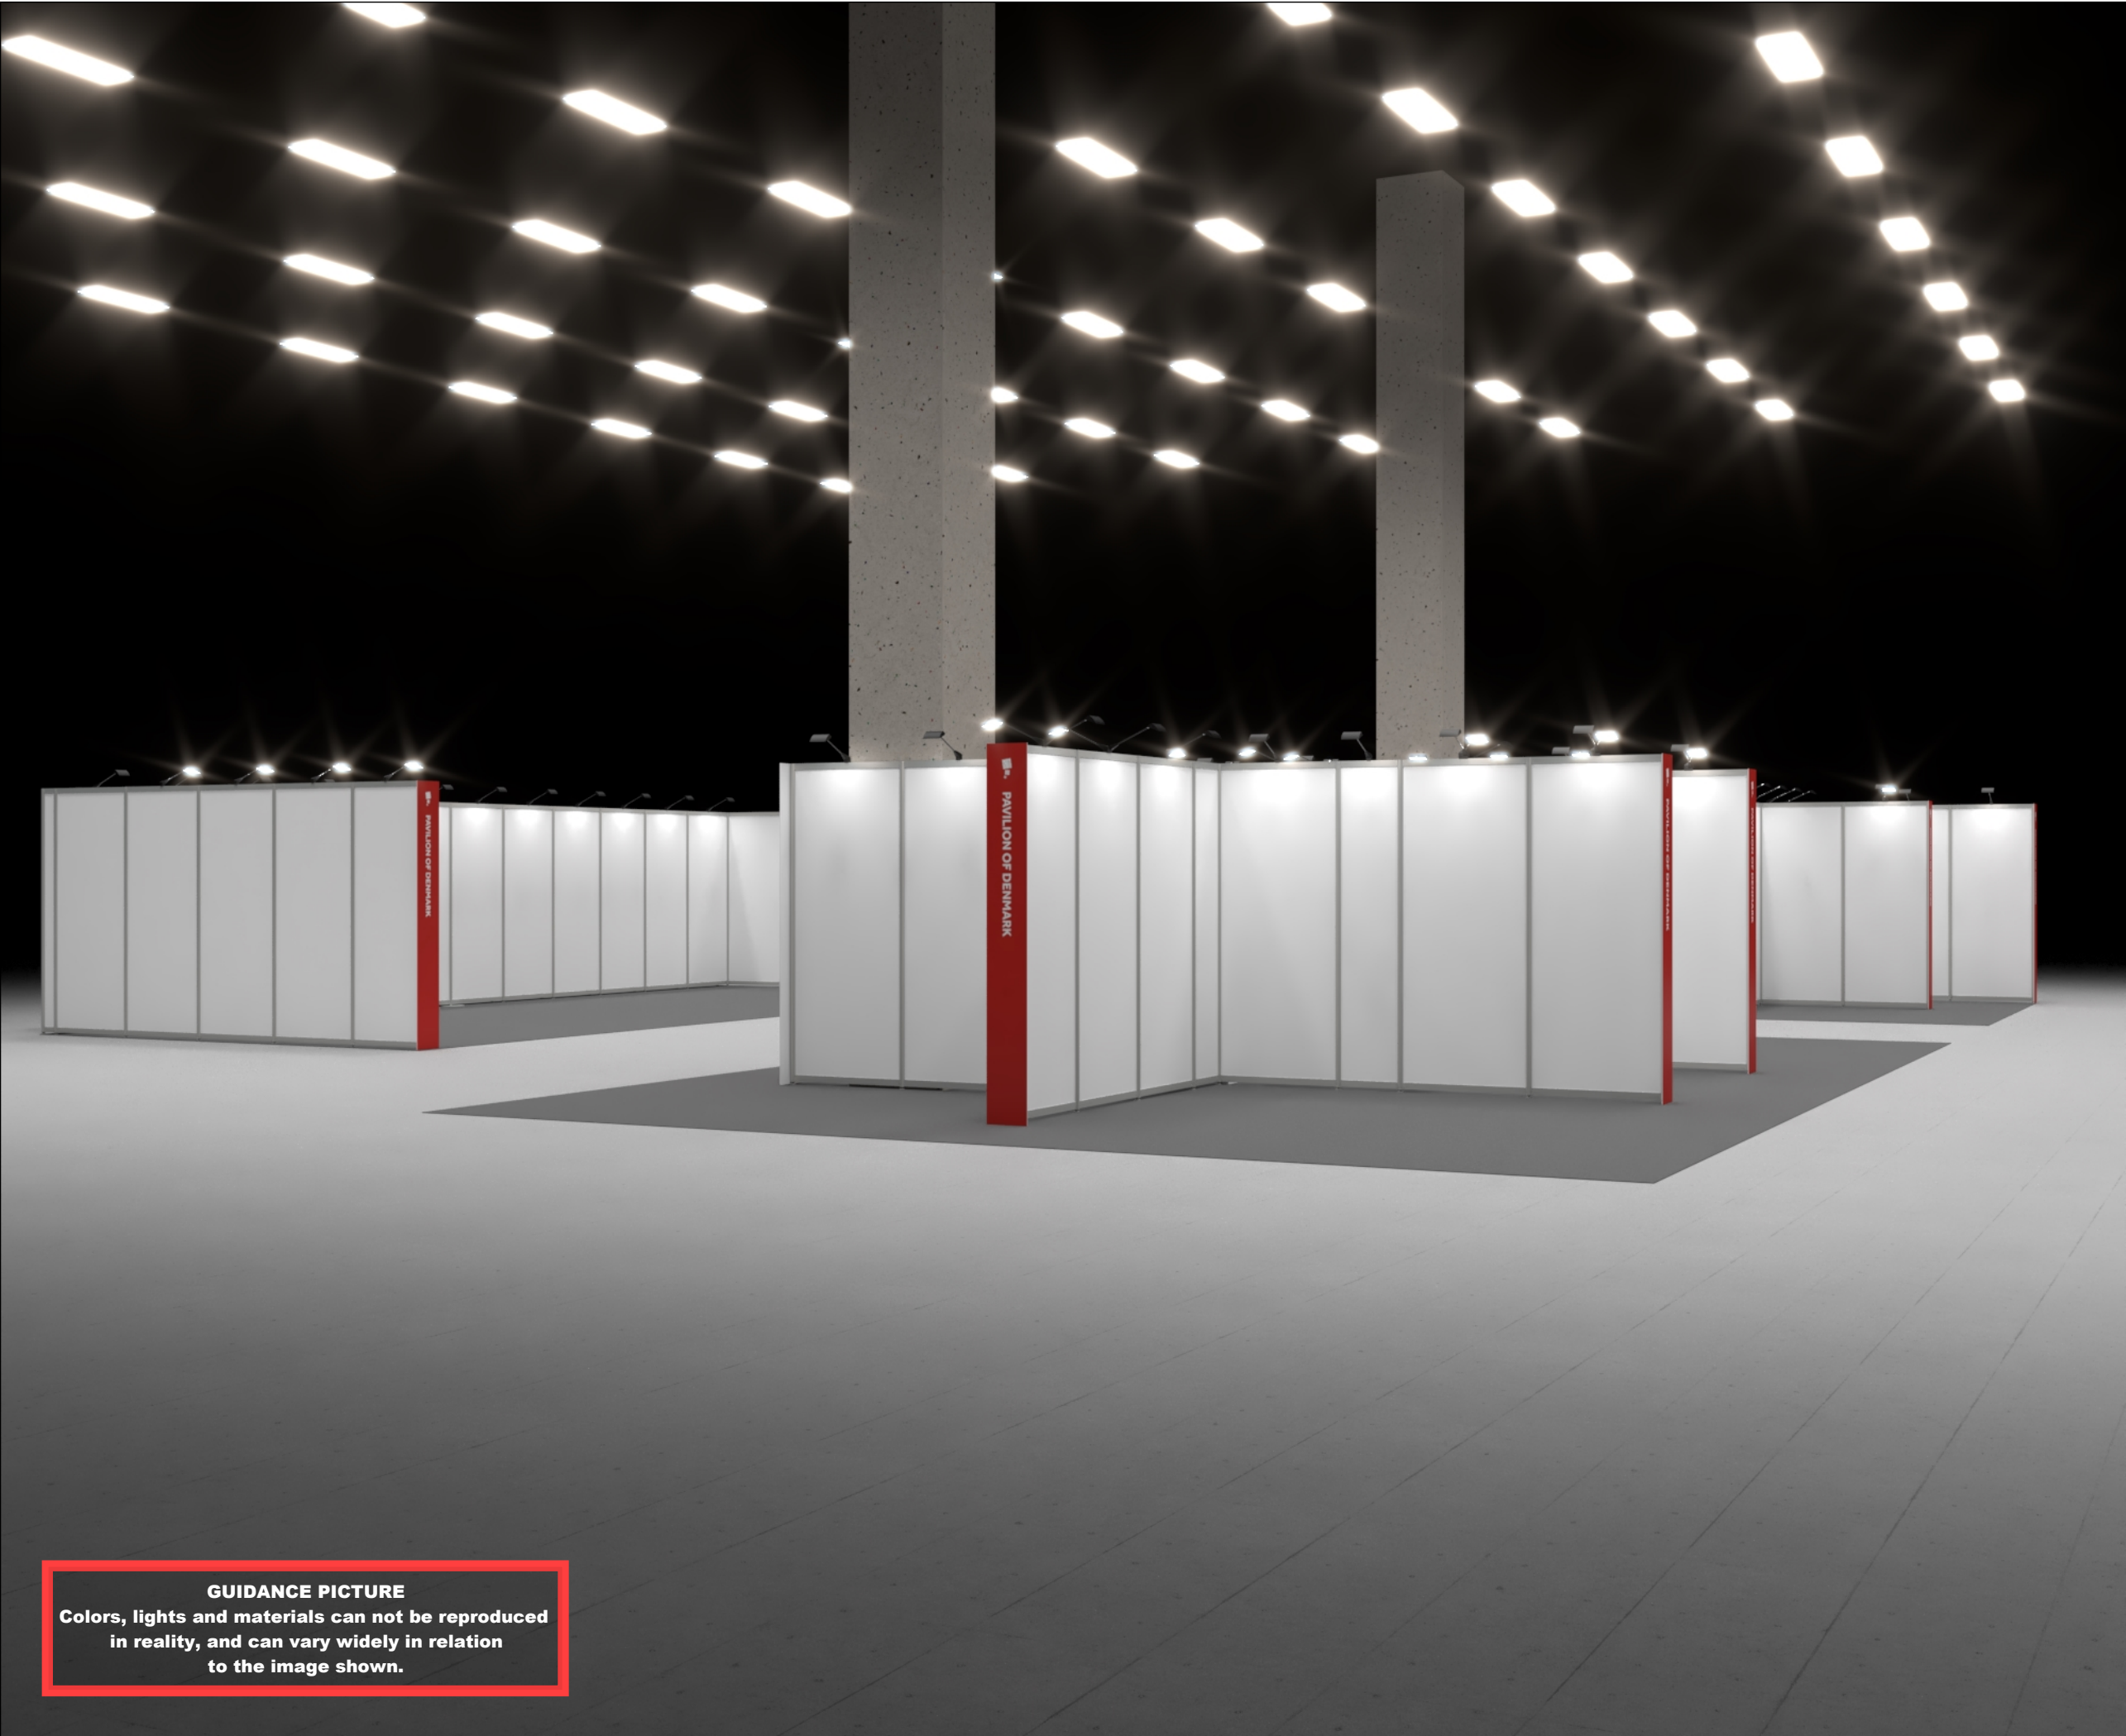



Standesign A/S  
Alsvej 2F  
5800 Nyborg  
Denmark  
Phone: +45 4484 6699

Project no.: DFT-AFT-24-03  
Drawing no.: 3D-003  
Drawing title: Street View 2  
Designed by: THJ  
Hall: 10.1  
Booth: Multi.


Creation date: 14-11-2023  
Revision date: -  
Revision no.: -

Client: DEA Food Tech



DANISH  
EXPORT  
ASSOCIATION  
FOOD TECH

Exhibition: Foodtec 2024  
Koelnmesse, Messepl. 1, 50679 Köln



Comments:

The drawing is indicative and without responsibility. The drawing is NOT to scale.  
The stand-builder will have the final call in all decisions regarding stability and security.  
Some products are only shown to indicate locations, but not the actual product as this product may be changed.  
All design is subject to copyright by Standesign A/S

**GUIDANCE PICTURE**  
Colors, lights and materials can not be reproduced in reality, and can vary widely in relation to the image shown.

Project no.:

DFT-AFT-24-03

Drawing no.:

FP-001

Drawing title:

Floor Plan

Designed by:

THJ

Hall:

10.1

Booth:

Multi.

Creation date:

14-11-2023

Revision date:

-

Revision no.:

-


Client: DEA Food Tech








Exhibition: Foodtec 2024  
Koelnmesse, Messepl. 1, 50679 Köln




Comments:

 - Pillars


The drawing is indicative and without responsibility. The drawing is NOT to scale.  
The stand-builder will have the final call in all decisions regarding stability and security.  
Some products are only shown to indicate locations, but not the actual product as this product may be changed.  
All design is subject to copyright by  
Standesign A/S

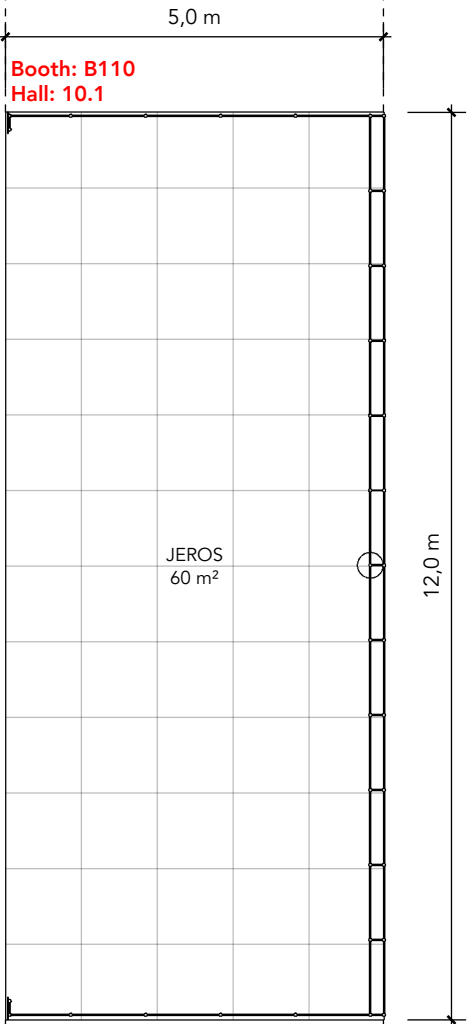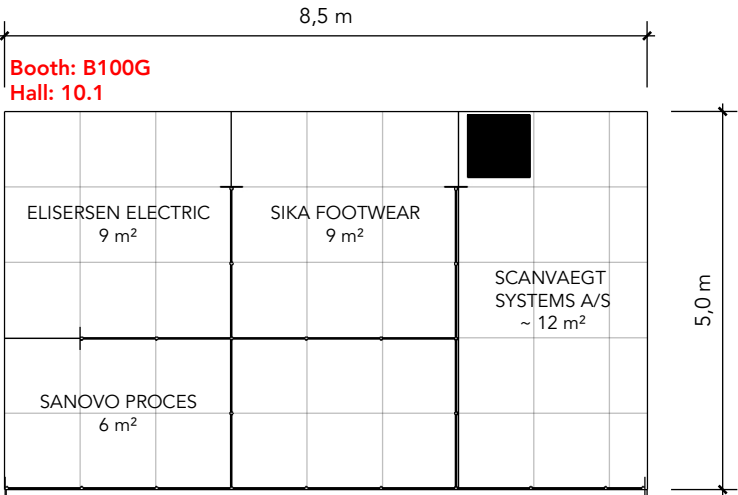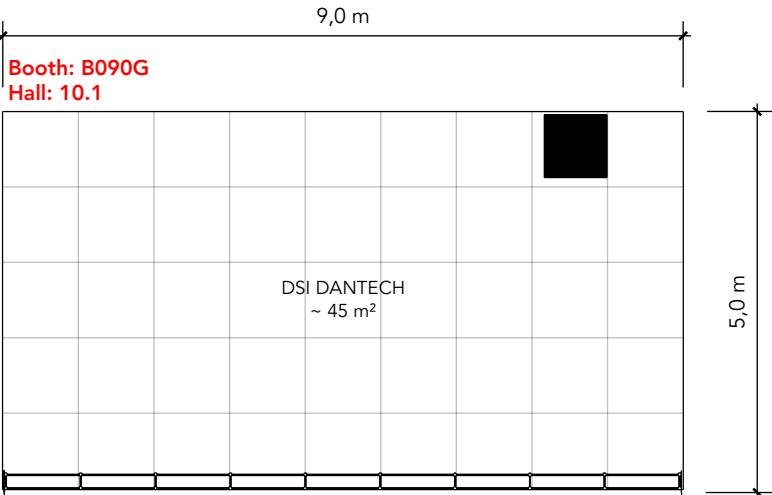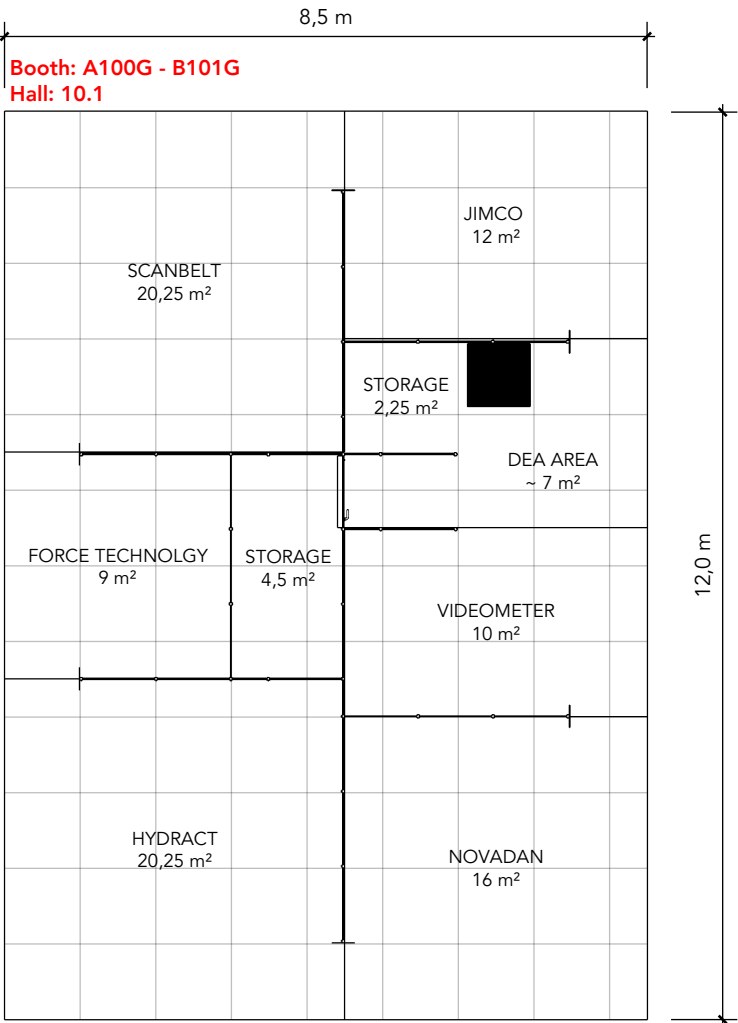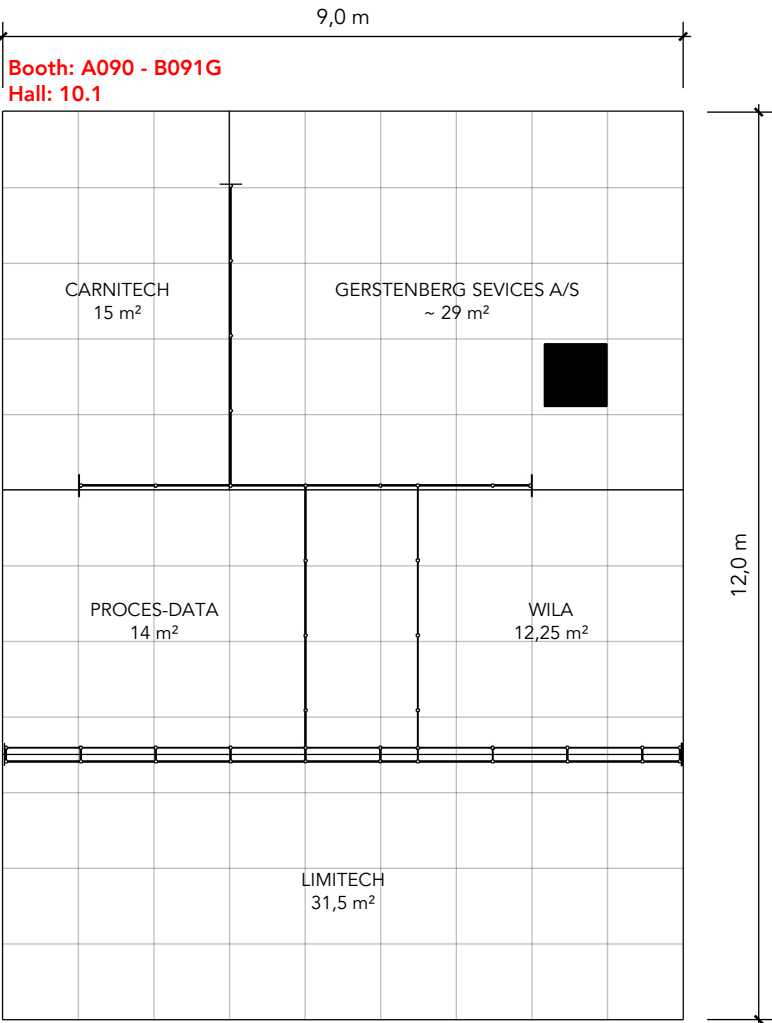

ELEVATION FRONT

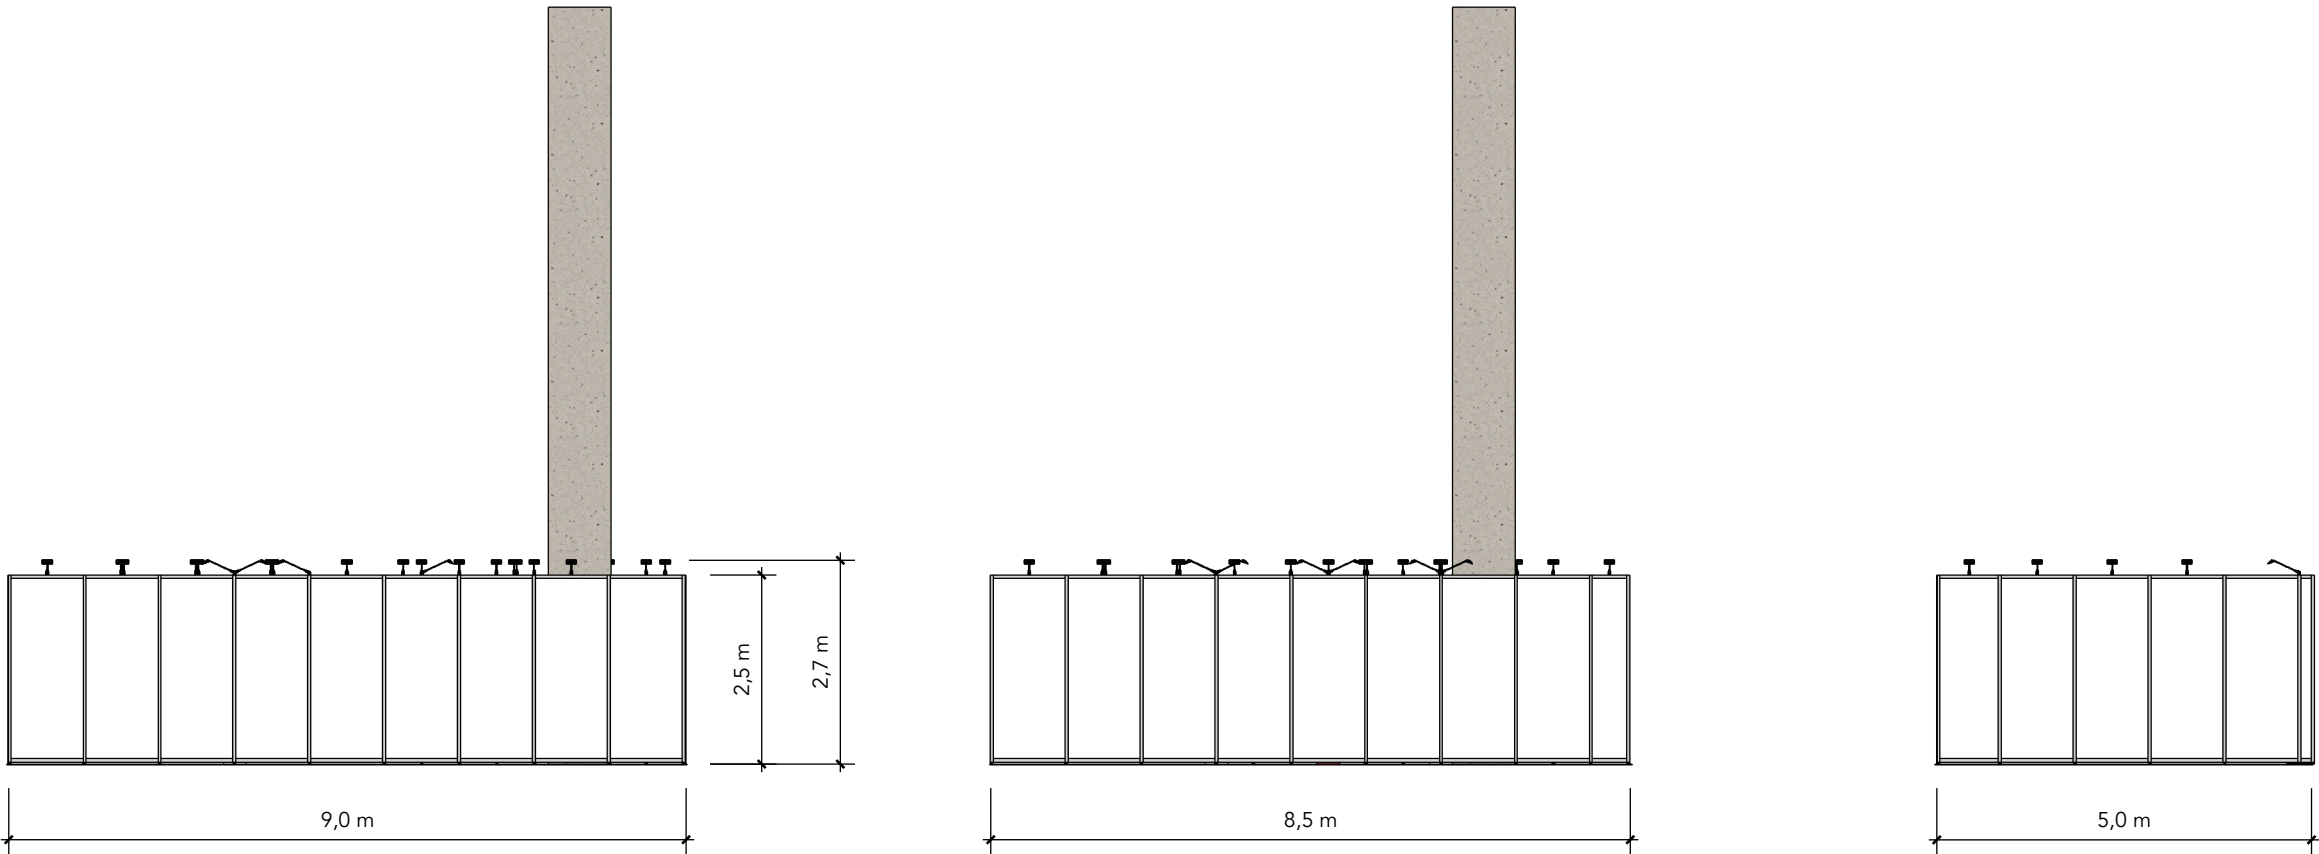

ELEVATION SIDE

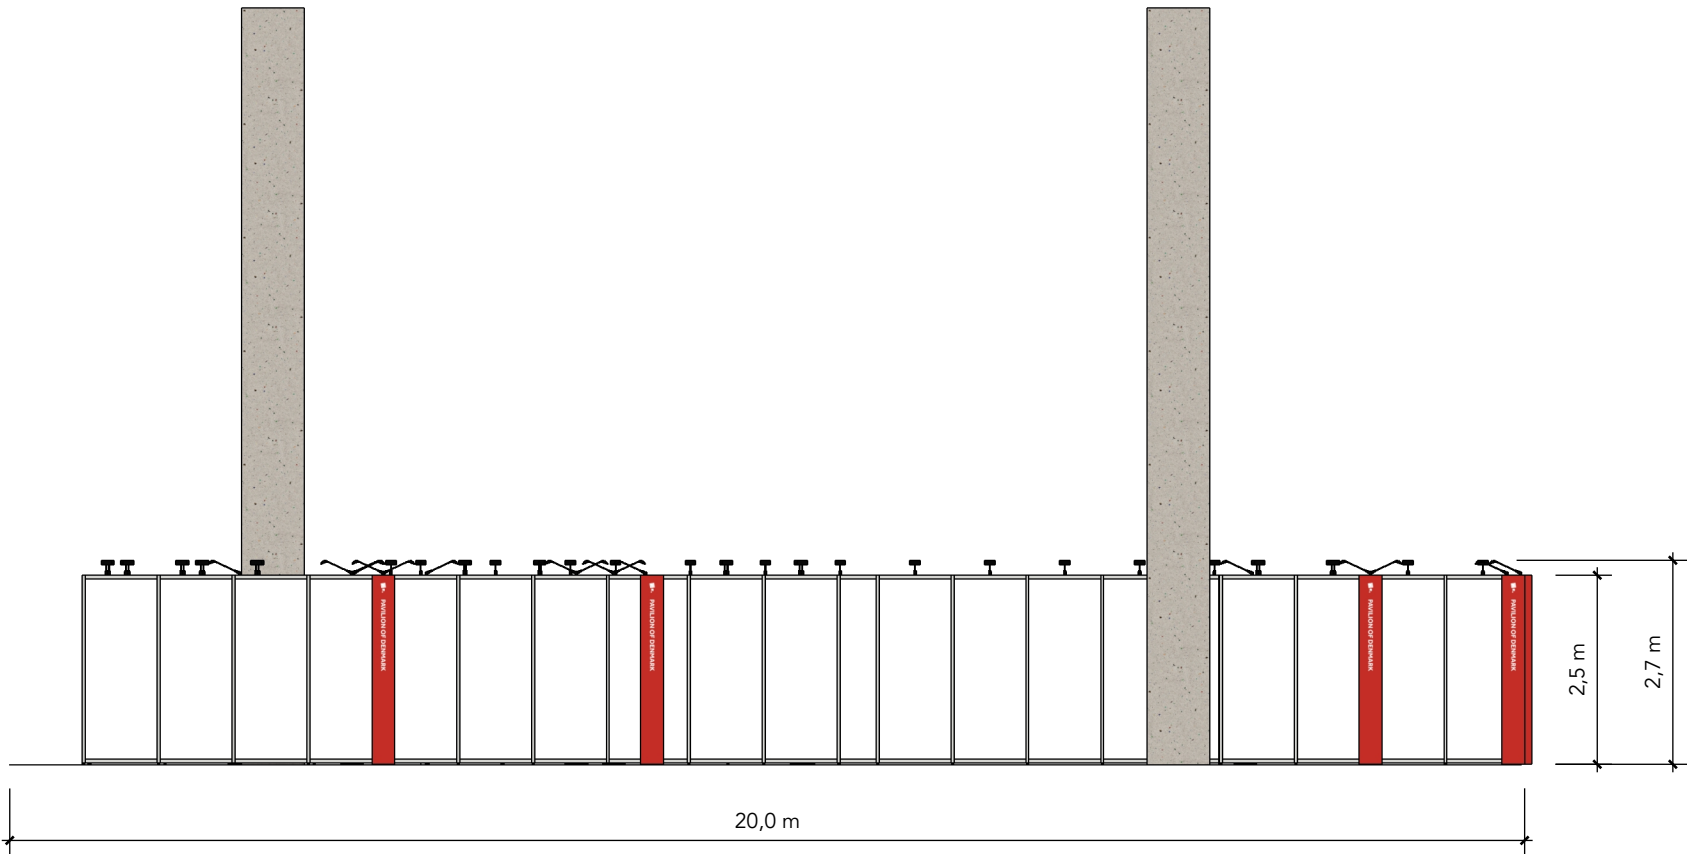

Project no.: DFT-AFT-24-03  
Drawing no.: EV-001  
Drawing title: Elevations  
Designed by: THJ  
Hall: 10.1  
Booth: Multi.

Creation date: 14-11-2023  
Revision date: -  
Revision no.: -

Client: DEA Food Tech



Exhibition: Foodtec 2024  
Koelnmesse, Messepl. 1, 50679 Köln



Comments:

The drawing is indicative and without responsibility. The drawing is NOT to scale. The stand-builder will have the final call in all decisions regarding stability and security. Some products are only shown to indicate locations, but not the actual product as this product may be changed. All design is subject to copyright by Standesign A/S