


# DEA Fish Tech

Aquaculture UK 2024  
DFI-AUK-24-05



✓ RÅDGIVNING ✓ DESIGN ✓ HÅNDVÆRK ✓ TEKNOLOGI

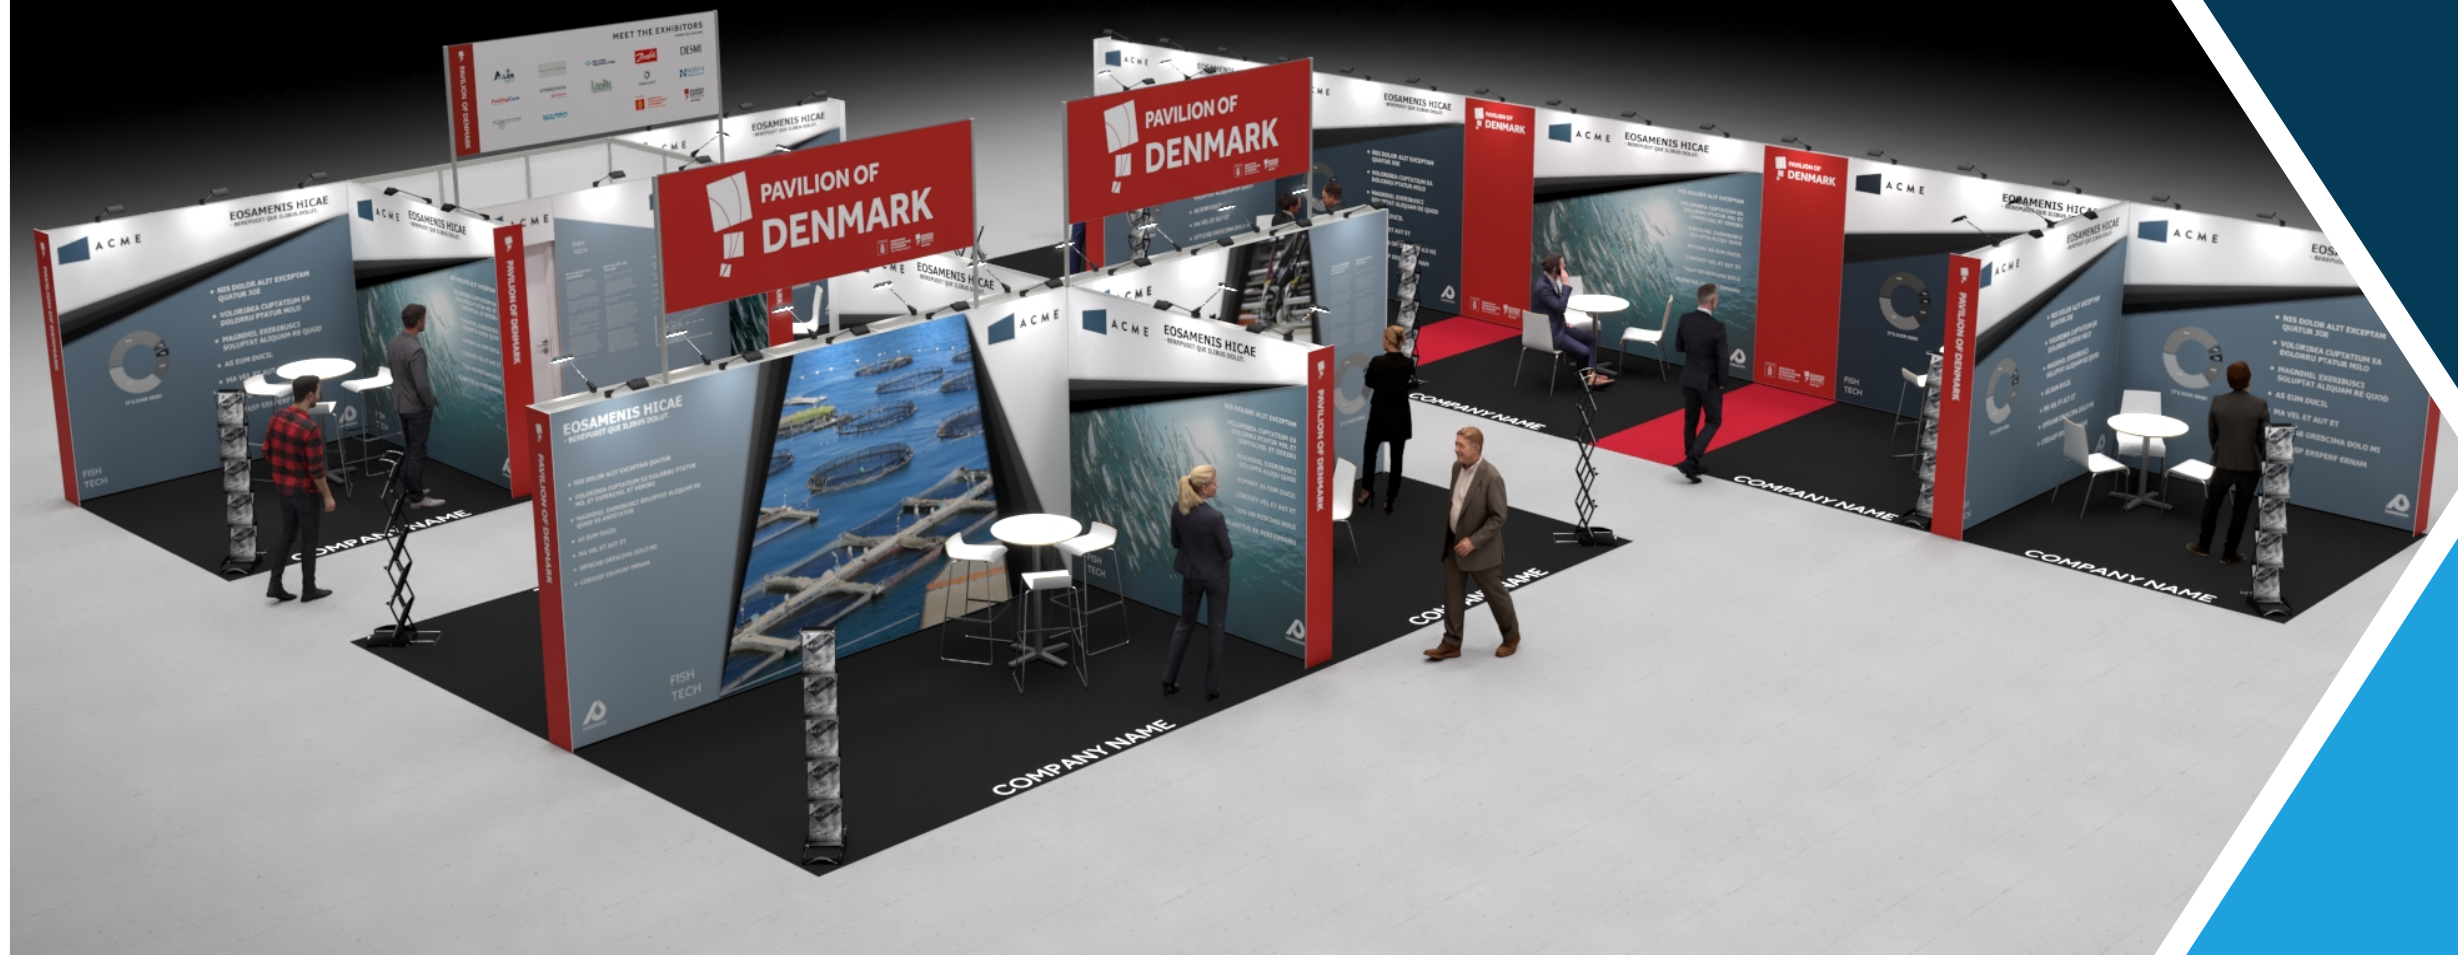

Project no.: DFI-AUK-24-05

Drawing no.: 3D-001

Drawing title: Bird View 1

Designed by: THJ

Hall: N/A

Booth: C30, C40, D30

Creation date: 06-11-2023

Revision date: 26-03-2024

Revision no.: I

Client: DEA Fish Tech



DANISH  
EXPORT  
ASSOCIATION  
FISH TECH


Exhibition: Aquaculture UK 2024  
Aviemore, Scotland



Aquaculture UK  
AVIEMORE, SCOTLAND  
14-15 MAY 2024

Comments:

The drawing is indicative and without responsibility. The drawing is NOT to scale. The stand-builder will have the final call in all decisions regarding stability and security. Some products are only shown to indicate locations, but not the actual product as this product may be changed. All design is subject to copyright by Standesign A/S

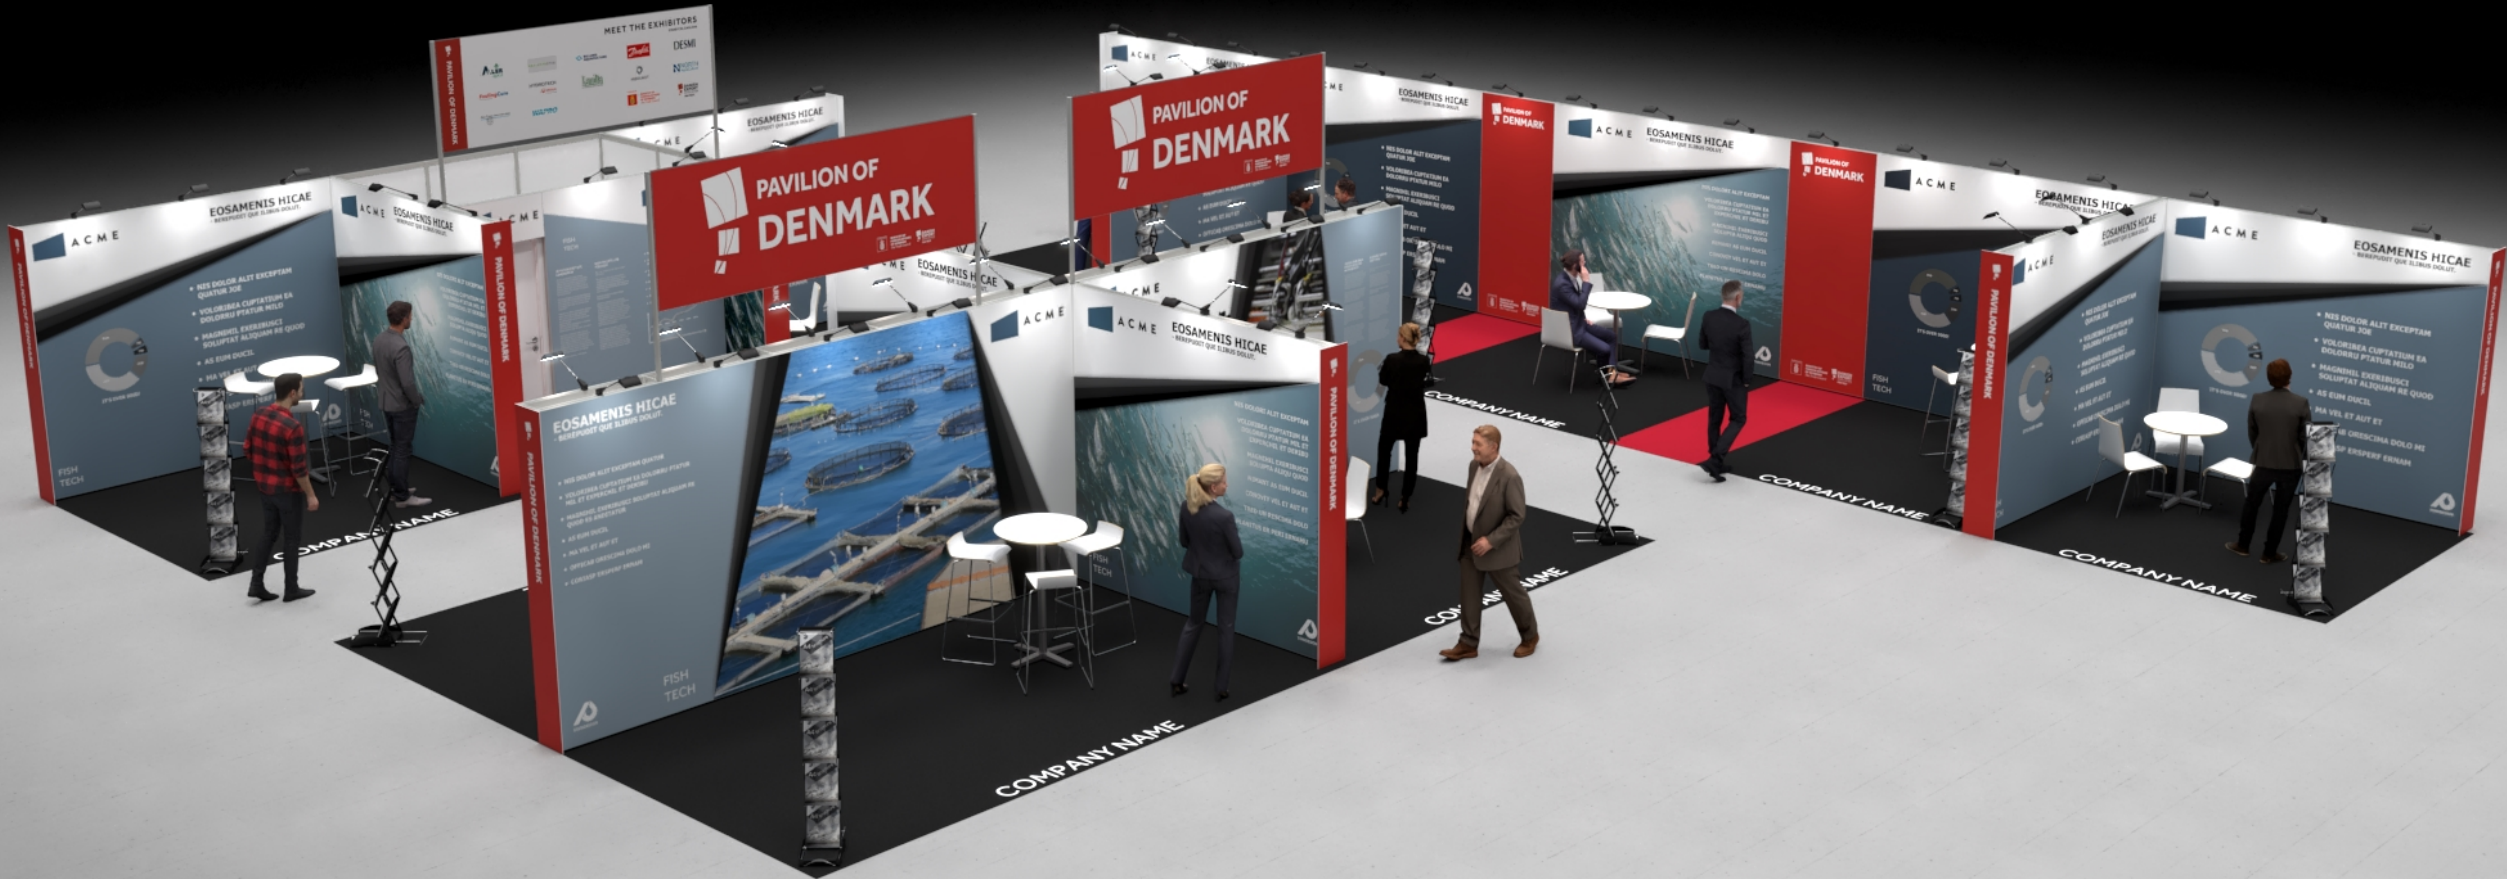

**GUIDANCE PICTURE**  
Colors, lights and materials can not be reproduced in reality, and can vary widely in relation to the image shown.





<div><div></div><div><div>Standesign A/S</div><div>Alsvej 2F</div><div>5800 Nyborg</div><div>Denmark</div><div>Phone: +45 4484 6699</div></div></div>	
Project no.:	DFI-AUK-24-05
Drawing no.:	3D-002
Drawing title:	Street View 1
Designed by:	THJ
Hall:	N/A
Booth:	C30, C40, D30
Creation date:	06-11-2023
Revision date:	26-03-2024
Revision no.:	I
Client: DEA Fish Tech	
<div><div></div><div><div>DANISH EXPORT ASSOCIATION</div><div>FISH TECH</div></div></div>	
Exhibition: Aquaculture UK 2024 Aviemore, Scotland	
<div><div></div><div><div>Aquaculture UK</div><div>AVIEMORE, SCOTLAND</div><div>14-15 MAY 2024</div></div></div>	
Comments:	
<div>The drawing is indicative and without responsibility. The drawing is NOT to scale. The stand-builder will have the final call in all decisions regarding stability and security. Some products are only shown to indicate locations, but not the actual product as this product may be changed. All design is subject to copyright by Standesign A/S</div>	





 <div>Standesign A/S Alsvej 2F 5800 Nyborg Denmark Phone: +45 4484 6699</div>	
Project no.: DFI-AUK-24-05 Drawing no.: 3D-003 Drawing title: Street View 2 Designed by: THJ Hall: N/A Booth: C30, C40, D30  Creation date: 06-11-2023 Revision date: 26-03-2024 Revision no.: I	
Client: DEA Fish Tech  <div>DANISH EXPORT ASSOCIATION FISH TECH</div> Exhibition: Aquaculture UK 2024 Aviemore, Scotland  <div>Aquaculture UK AVIEMORE, SCOTLAND 14-15 MAY 2024</div>	
Comments:	
	The drawing is indicative and without responsibility. The drawing is NOT to scale. The stand-builder will have the final call in all decisions regarding stability and security. Some products are only shown to indicate locations, but not the actual product as this product may be changed. All design is subject to copyright by Standesign A/S

**GUIDANCE PICTURE**  
Colors, lights and materials can not be reproduced in reality, and can vary widely in relation to the image shown.





<div><div></div><div><div>Standesign A/S</div><div>Alsvej 2F</div><div>5800 Nyborg</div><div>Denmark</div><div>Phone: +45 4484 6699</div></div></div>	
Project no.:	DFI-AUK-24-05
Drawing no.:	3D-003
Drawing title:	Street View 3
Designed by:	THJ
Hall:	N/A
Booth:	C30, C40, D30
Creation date:	06-11-2023
Revision date:	26-03-2024
Revision no.:	I
Client: DEA Fish Tech	
<div><div></div><div><div>DANISH EXPORT ASSOCIATION</div><div>FISH TECH</div></div></div>	
Exhibition: Aquaculture UK 2024 Aviemore, Scotland	
<div><div></div><div><div>Aquaculture UK</div><div>AVIEMORE, SCOTLAND</div><div>14-15 MAY 2024</div></div></div>	
Comments:	
<div>The drawing is indicative and without responsibility. The drawing is NOT to scale. The stand-builder will have the final call in all decisions regarding stability and security. Some products are only shown to indicate locations, but not the actual product as this product may be changed. All design is subject to copyright by Standesign A/S</div>	

**GUIDANCE PICTURE**  
Colors, lights and materials can not be reproduced in reality, and can vary widely in relation to the image shown.






The drawing is indicative and without responsibility. The drawing is NOT to scale.  
The stand-builder will have the final call in all decisions regarding stability and security.  
Some products are only shown to indicate locations, but not the actual product as this product may be changed.  
All design is subject to copyright by  
Standesign A/S



**Colors, lights and materials can not be reproduced in reality, and can vary widely in relation to the image shown.**



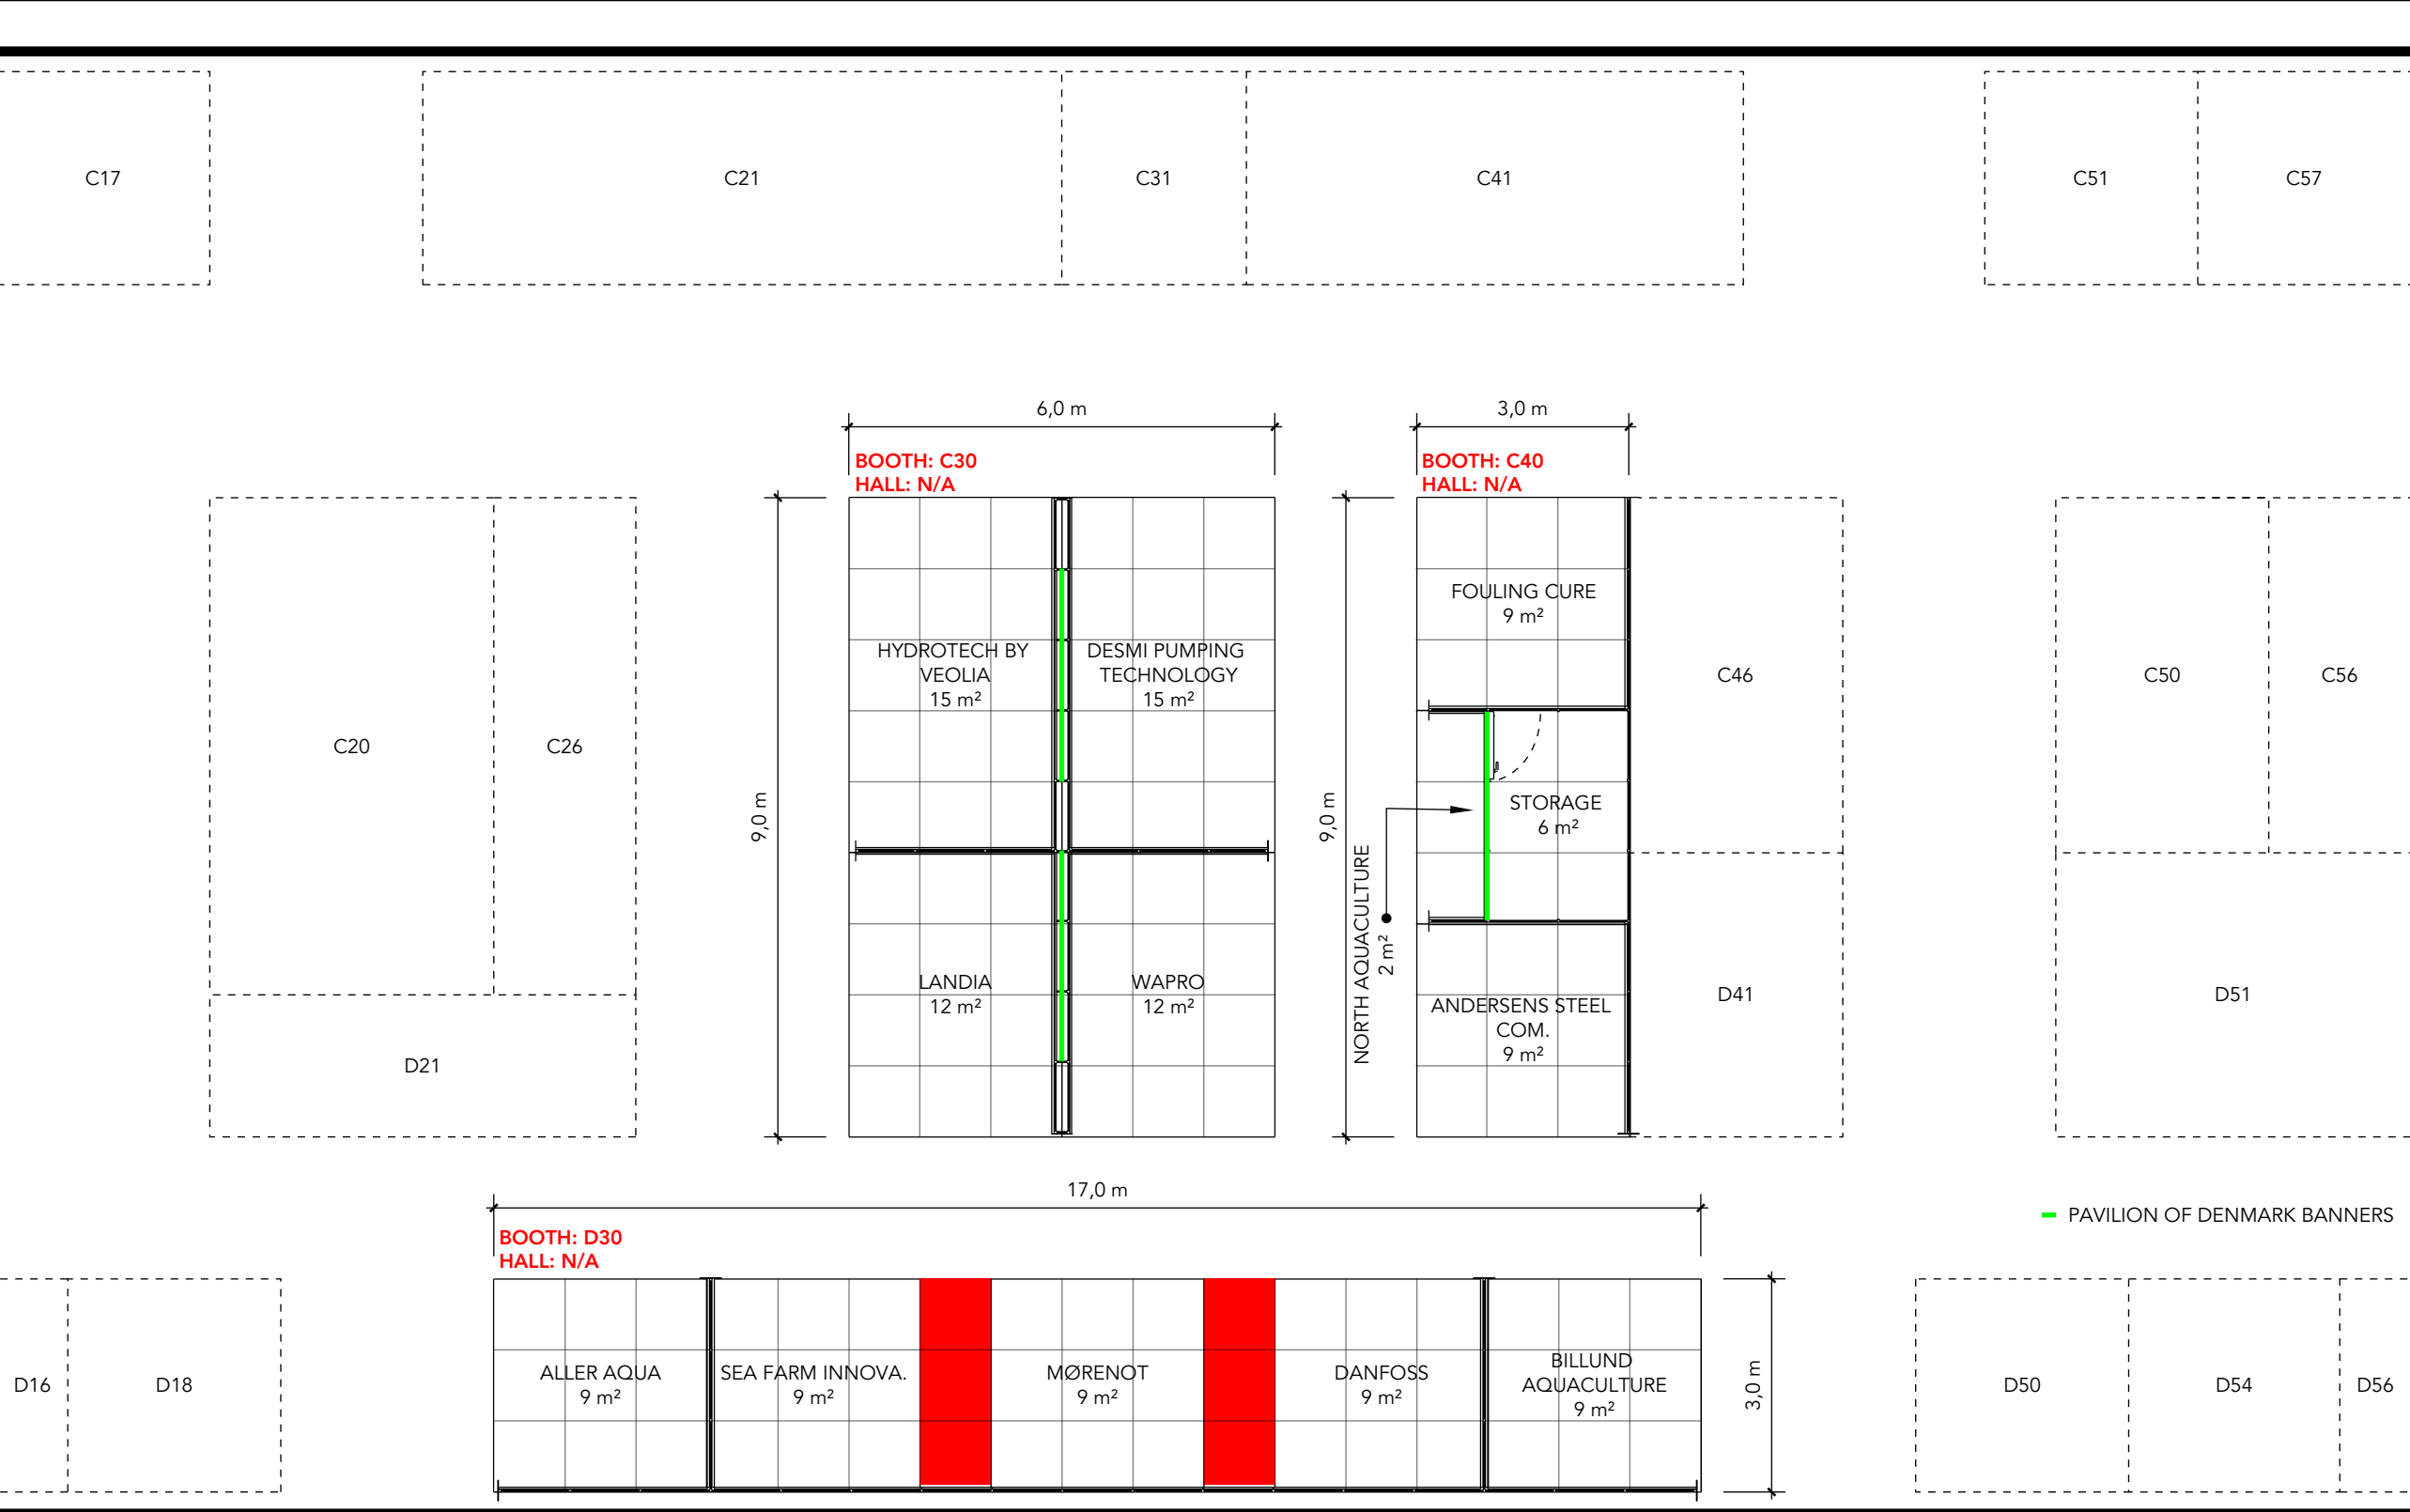



Standesign A/S  
Alsvej 2F  
5800 Nyborg  
Denmark  
Phone: +45 4484 6699

Project no.: DFI-AUK-24-05  
Drawing no.: FP-001  
Drawing title: Floor Plan  
Designed by: THJ  
Hall: N/A  
Booth: C30, C40, D30

Creation date: 06-11-2023  
Revision date: 26-03-2024  
Revision no.: I

Client: DEA Fish Tech



DANISH  
EXPORT  
ASSOCIATION  
FISH TECH

Exhibition: Aquaculture UK 2024  
Aviemore, Scotland




Aquaculture UK  
AVIEMORE, SCOTLAND  
14-15 MAY 2024

Comments:  
-

The drawing is indicative and without responsibility. The drawing is NOT to scale.  
The stand-builder will have the final call in all decisions regarding stability and security.  
Some products are only shown to indicate locations, but not the actual product as this product may be changed.  
All design is subject to copyright by Standesign A/S



ELEVATION FRONT

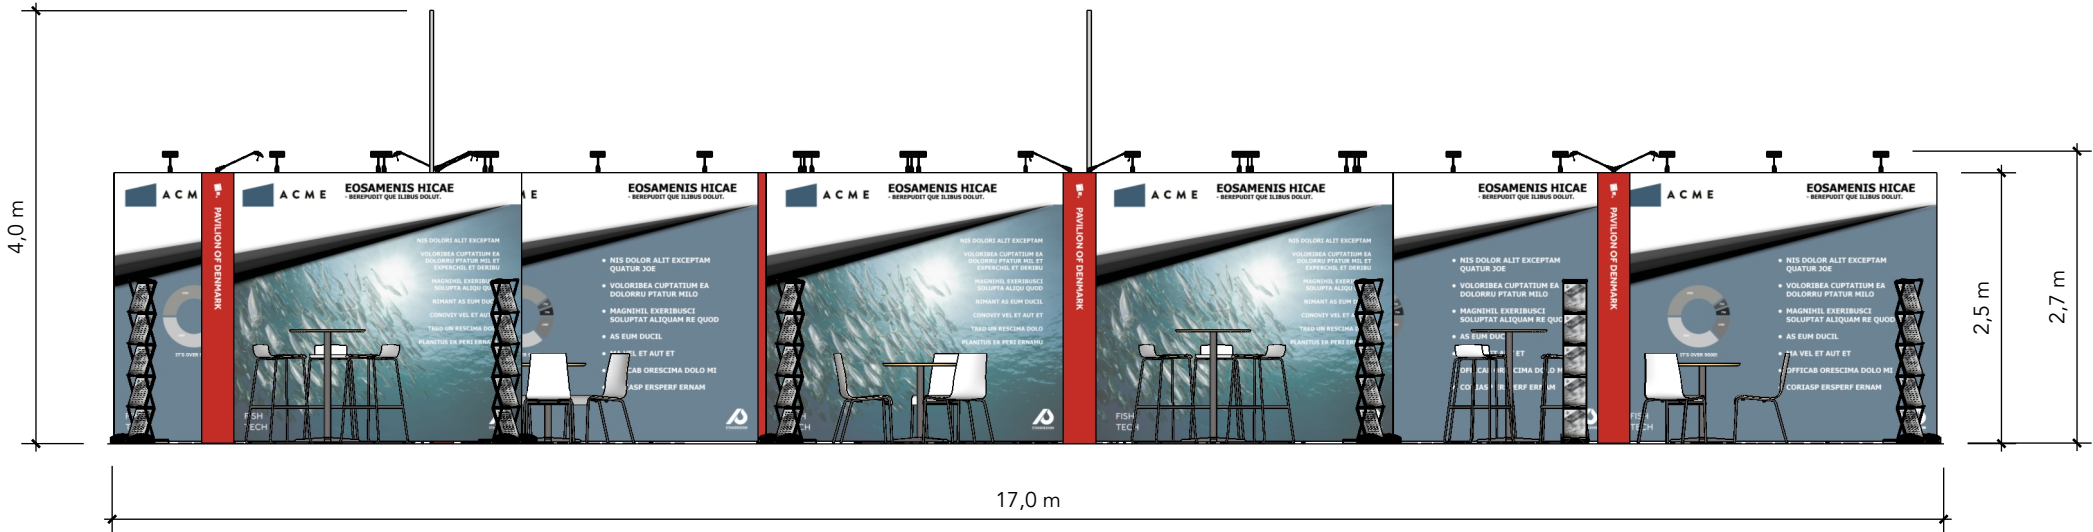

Standesign A/S  
Alsvej 2F  
5800 Nyborg  
Denmark  
Phone: +45 4484 6699

Project no.: DFI-AUK-24-05  
Drawing no.: EV-001  
Drawing title: Elevations  
Designed by: THJ  
Hall: N/A  
Booth: C30, C40, D30

Creation date: 06-11-2023  
Revision date: 26-03-2024  
Revision no.: I

Client: DEA Fish Tech




Exhibition: Aquaculture UK 2024  
Aviemore, Scotland



Comments:

ELEVATION SIDE

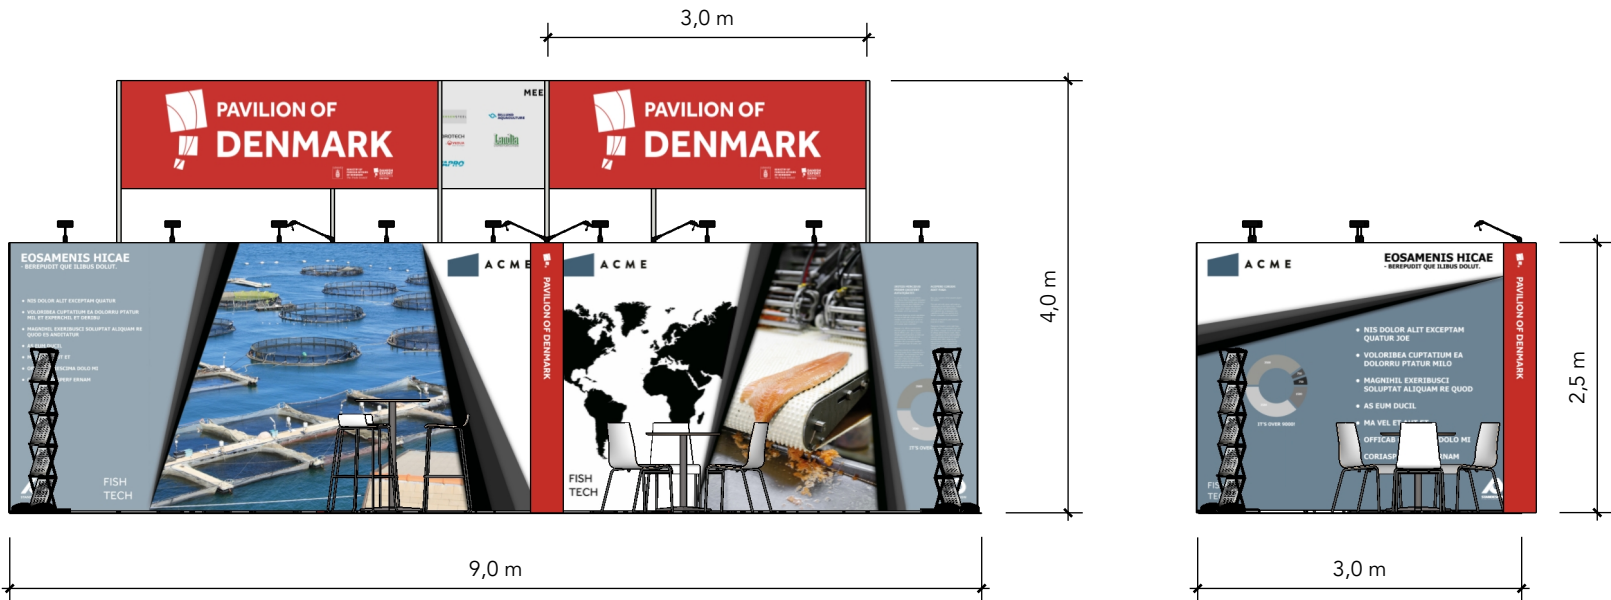

The drawing is indicative and without responsibility. The drawing is NOT to scale. The stand-builder will have the final call in all decisions regarding stability and security. Some products are only shown to indicate locations, but not the actual product as this product may be changed. All design is subject to copyright by Standesign A/S