


DEA Marine

Posidonia 2022
DMG-POS-22-06

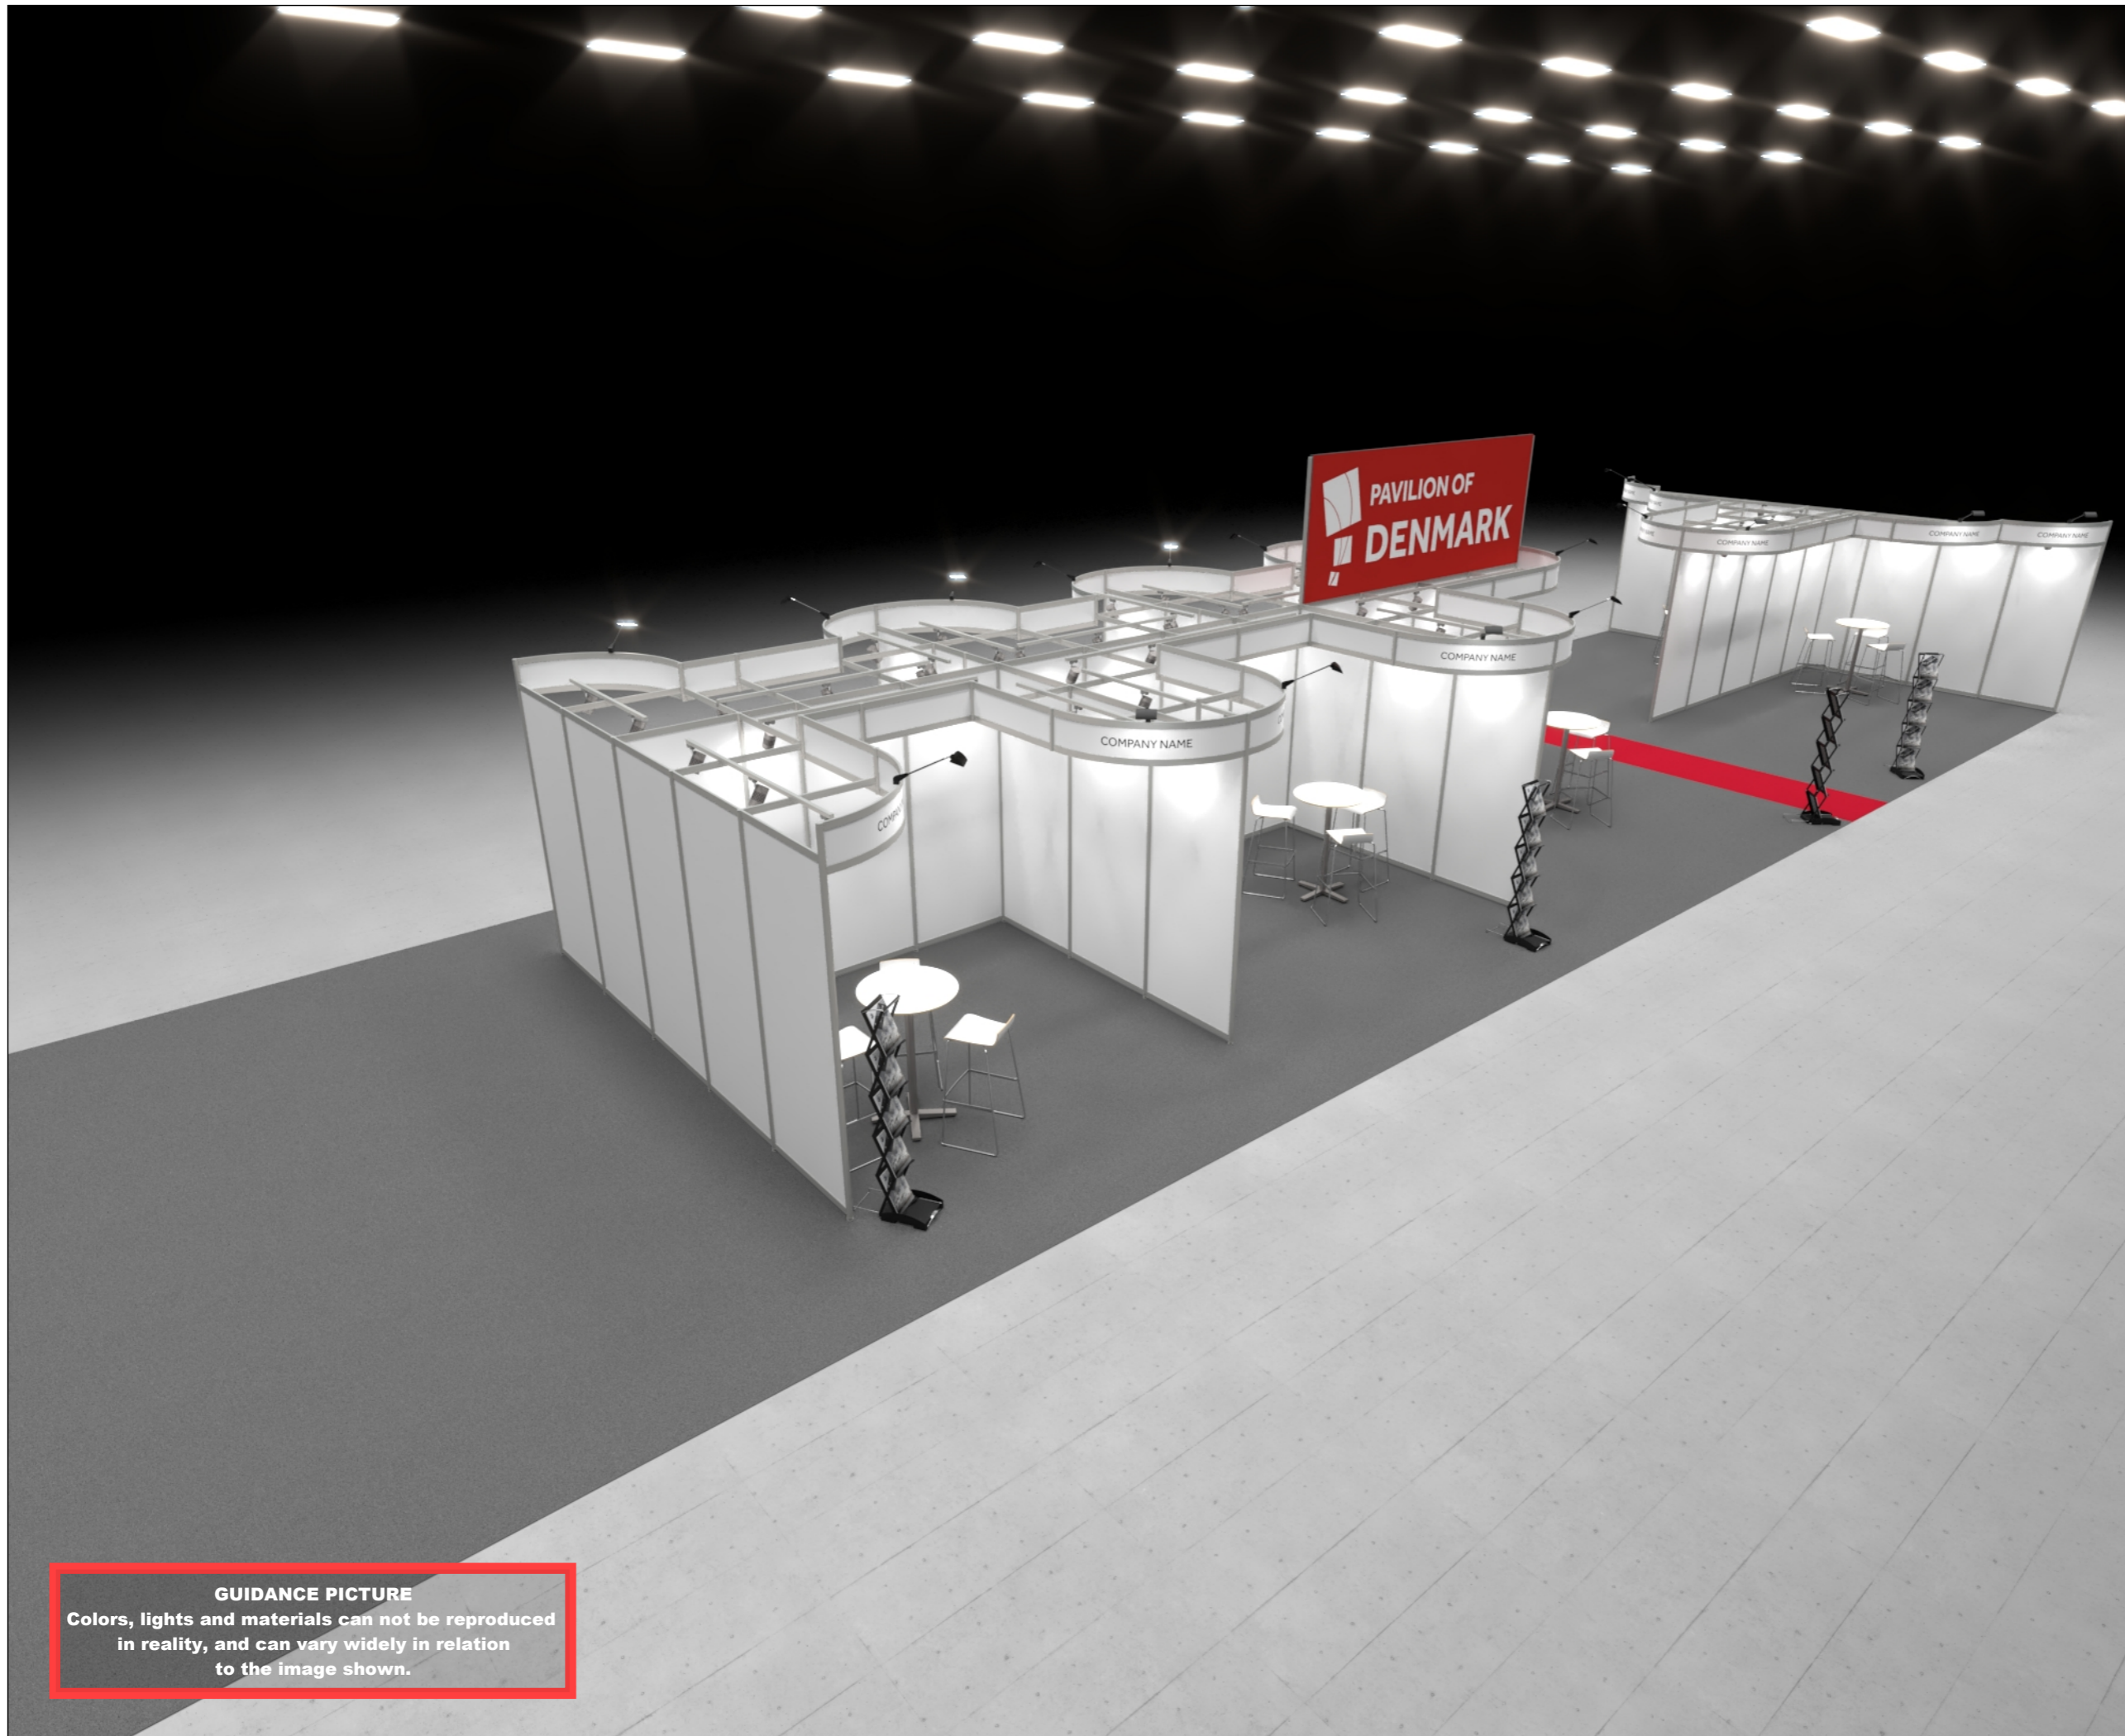

 RÅDGIVNING  DESIGN  HÅNDVÆRK  TEKNOLOGI



 Standesign A/S
Alsvej 2F
5800 Nyborg
Denmark
Phone: +45 4484 6699

Project no.: DMG-POS-22-06
Drawing no.: 3D-001
Drawing title: Bird View 1
Designed by: SFT
Hall: 3
Booth: 3.411/1-10

Creation date: 23-03-2022
Revision date: -
Revision no.: -

Client: DEA Marine
 **DANISH EXPORT ASSOCIATION MARINE**

Exhibition: Posidonia 2022
Metropolitan Expo, Athens
 **Posidonia 2022 Ποσειδώνια**
The International Shipping Exhibition
6-10 June 2022

Comments:
-



The drawing is indicative and without responsibility. The drawing is NOT to scale.
The stand-builder will have the final call in all decisions regarding stability and security.
Some products are only shown to indicate locations, but not the actual product as this product may be changed.
All design is subject to copyright by Standesign A/S

GUIDANCE PICTURE
Colors, lights and materials can not be reproduced in reality, and can vary widely in relation to the image shown.



 Standesign A/S
Alsvej 2F
5800 Nyborg
Denmark
Phone: +45 4484 6699

Project no.: DMG-POS-22-06
Drawing no.: 3D-002
Drawing title: Street View 1
Designed by: SFT
Hall: 3
Booth: 3.411/1-10

Creation date: 23-03-2022
Revision date: -
Revision no.: -

Client: DEA Marine
 **DANISH EXPORT ASSOCIATION MARINE**



Exhibition: Posidonia 2022
Metropolitan Expo, Athens
 **Posidonia 2022 Ποσειδώνια**
The International Shipping Exhibition
6-10 June 2022

Comments:

The drawing is indicative and without responsibility. The drawing is NOT to scale.
The stand-builder will have the final call in all decisions regarding stability and security.
Some products are only shown to indicate locations, but not the actual product as this product may be changed.
All design is subject to copyright by Standesign A/S

GUIDANCE PICTURE
Colors, lights and materials can not be reproduced in reality, and can vary widely in relation to the image shown.




 Standesign A/S Alsvej 2F 5800 Nyborg Denmark Phone: +45 4484 6699	
Project no.:	DMG-POS-22-06
Drawing no.:	3D-003
Drawing title:	Street View 2
Designed by:	SFT
Hall:	3
Booth:	3.411/1-10
Creation date:	23-03-2022
Revision date:	-
Revision no.:	-
Client: DEA Marine	
 DANISH EXPORT ASSOCIATION MARINE	
Exhibition: Posidonia 2022 Metropolitan Expo, Athens	
 Posidonia 2022 The International Shipping Exhibition 6-10 June 2022	
Comments:	
<p>The drawing is indicative and without responsibility. The drawing is NOT to scale. The stand-builder will have the final call in all decisions regarding stability and security. Some products are only shown to indicate locations, but not the actual product as this product may be changed. All design is subject to copyright by Standesign A/S</p>	

GUIDANCE PICTURE
 Colors, lights and materials can not be reproduced in reality, and can vary widely in relation to the image shown.

E

SERVICE CORRIDOR

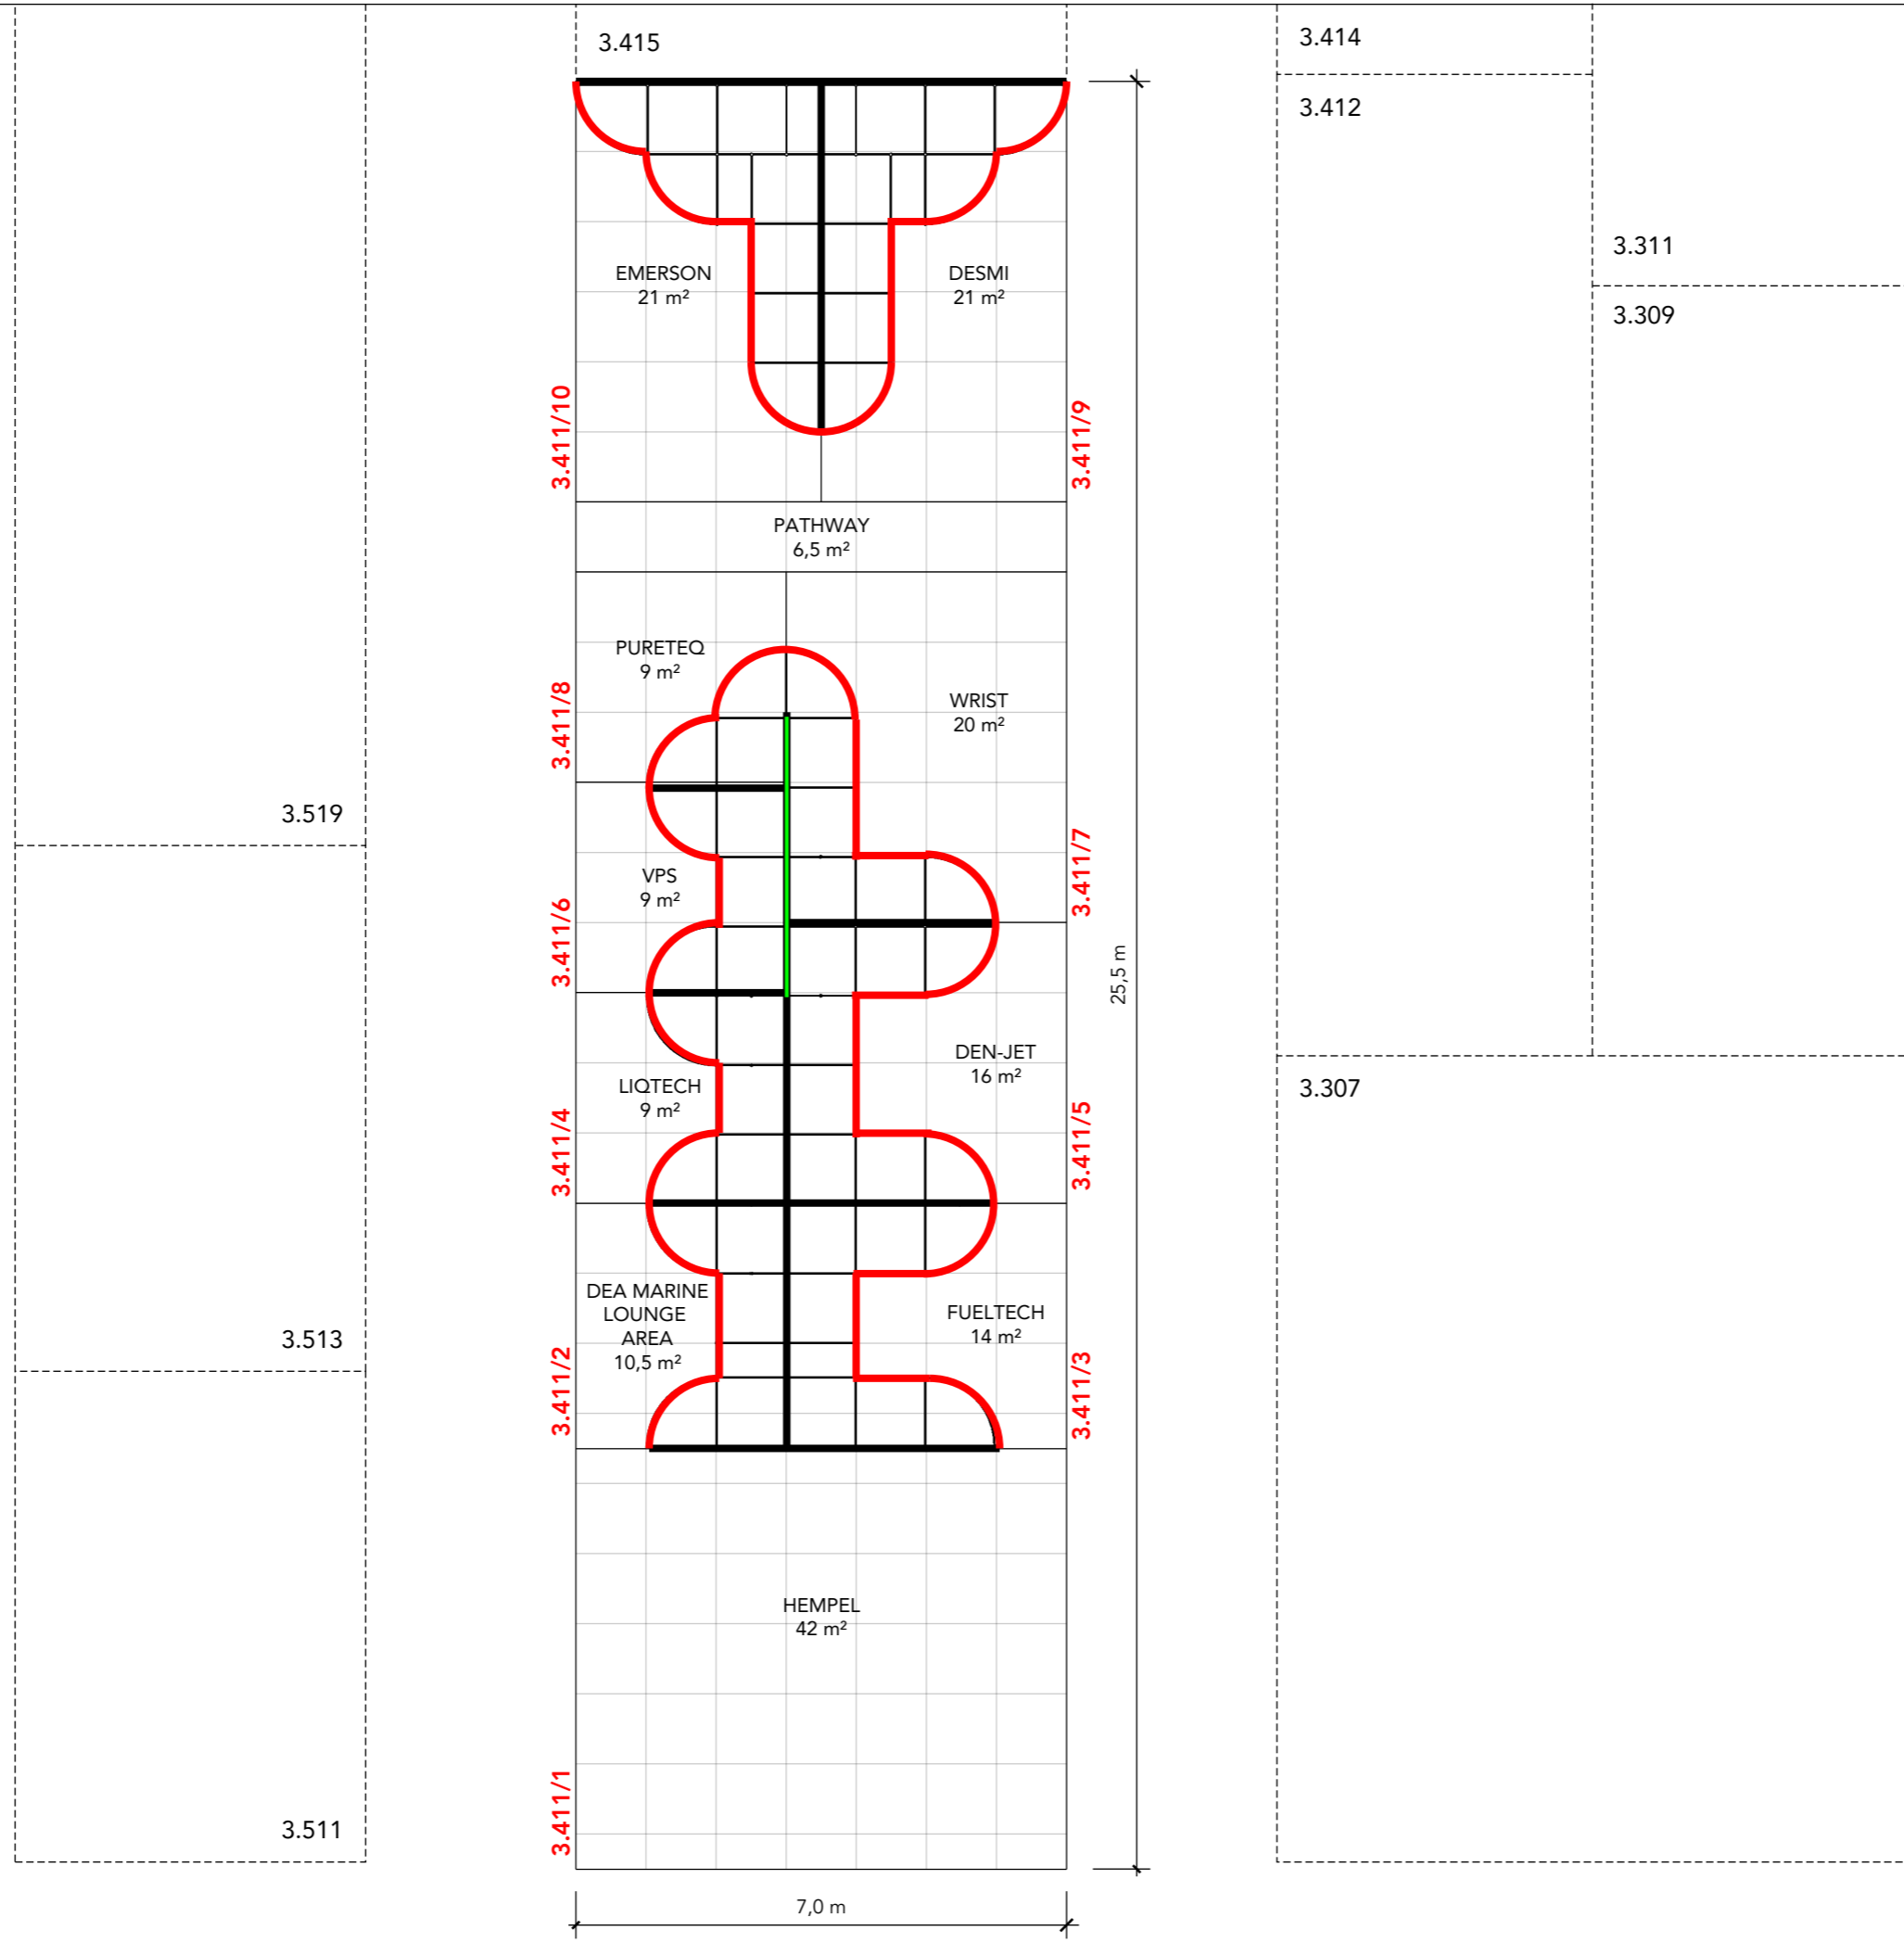

Project no.: DMG-POS-22-06
 Drawing no.: FP-001
 Drawing title: Floor Plan
 Designed by: SFT
 Hall: 3
 Booth: 3.411/1-10
 Creation date: 23-03-2022
 Revision date: -
 Revision no.: -




Exhibition: Posidonia 2022
 Metropolitan Expo, Athens



- Comments:
- PoD Banner
 - Fascia Board
 - Wall
 - Ceiling

The drawing is indicative and without responsibility. The drawing is NOT to scale. The stand-builder will have the final call in all decisions regarding stability and security. Some products are only shown to indicate locations, but not the actual product as this product may be changed. All design is subject to copyright by Standesign A/S

ELEVATION FRONT

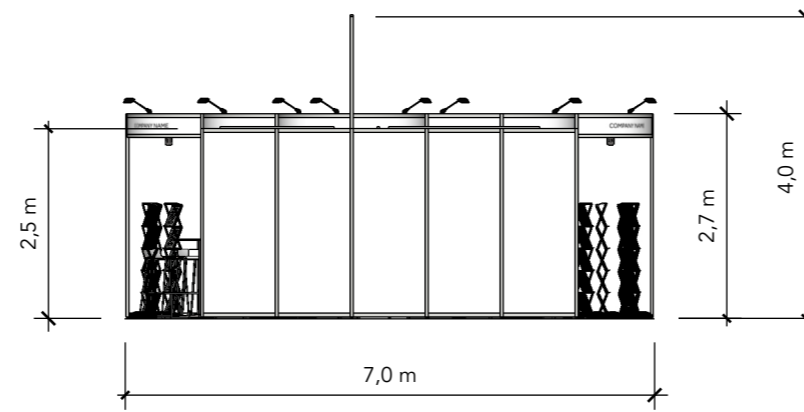

Standesign A/S
 Alsvej 2F
 5800 Nyborg
 Denmark
 Phone: +45 4484 6699

Project no.: DMG-POS-22-06
 Drawing no.: EV-001
 Drawing title: Elevations
 Designed by: SFT
 Hall: 3
 Booth: 3.411/1-10

 Creation date: 23-03-2022
 Revision date: -
 Revision no.: -

Client: DEA Marine




Exhibition: Posidonia 2022
 Metropolitan Expo, Athens



Comments:

ELEVATION SIDE

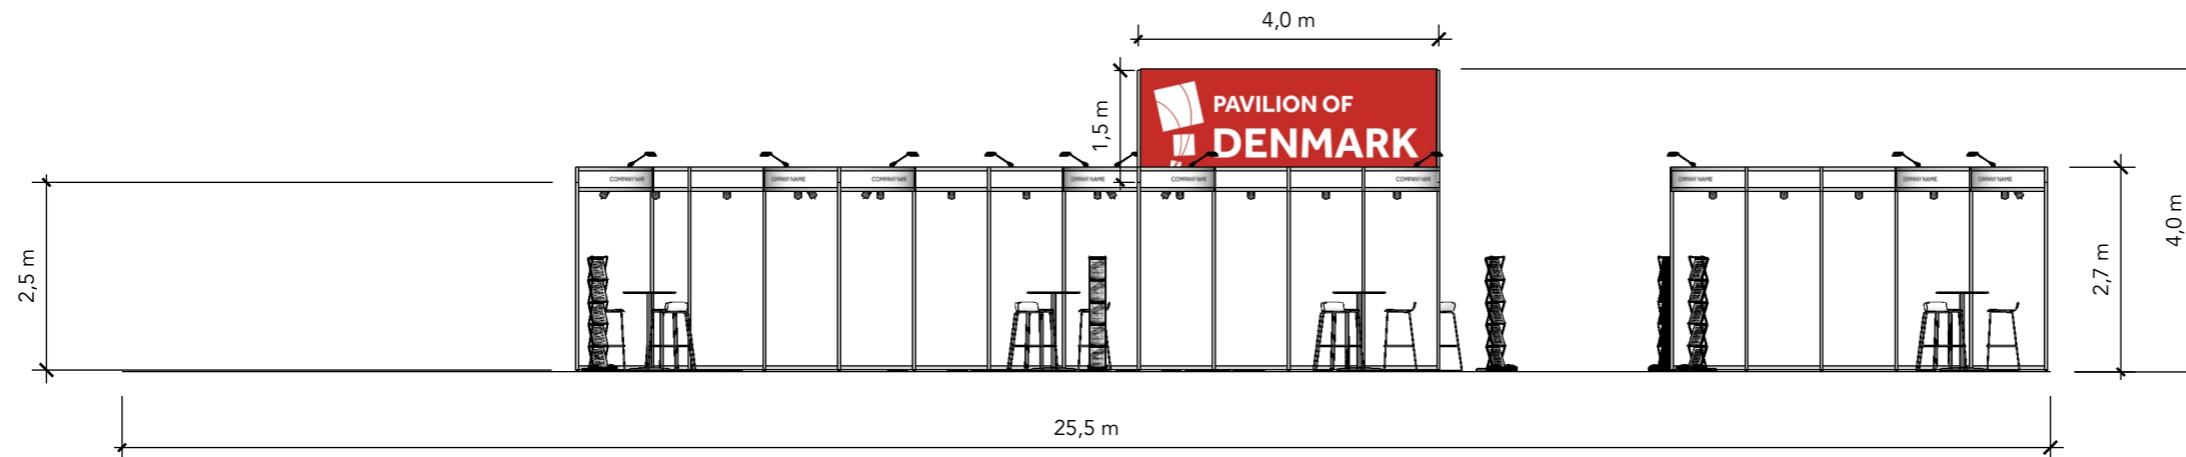

The drawing is indicative and without responsibility. The drawing is NOT to scale. The stand-builder will have the final call in all decisions regarding stability and security. Some products are only shown to indicate locations, but not the actual product as this product may be changed. All design is subject to copyright by Standesign A/S