

DEA Water

IWA World Water Congress &
Exh. 2022
DWT-IWA-22-09



✓ RÅDGIVNING ✓ DESIGN ✓ HÅNDVÆRK ✓ TEKNOLOGI

Project nr.: DWT-IWA-22-09
Drawing nr.: FP-001
Drawing name: Floor Plan
Designed by: TCH
Hall: E + C
Booth: -

Date: 30-11-2021
Revision date: 24-05-2022
Revision nr.: I

Customer: DEA Water




Exhibition:
IWA World Water Congress & Exh. 2022
Bella Center, Copenhagen



Comments:

The drawing is indicative and without responsibility. The drawing is NOT to scale.
The stand-builder will have the final call in all decisions regarding stability and security.
Some products are only shown to indicate locations, but not the actual product as this product may be changed.
All design is subject to copyright by Standesign A/S

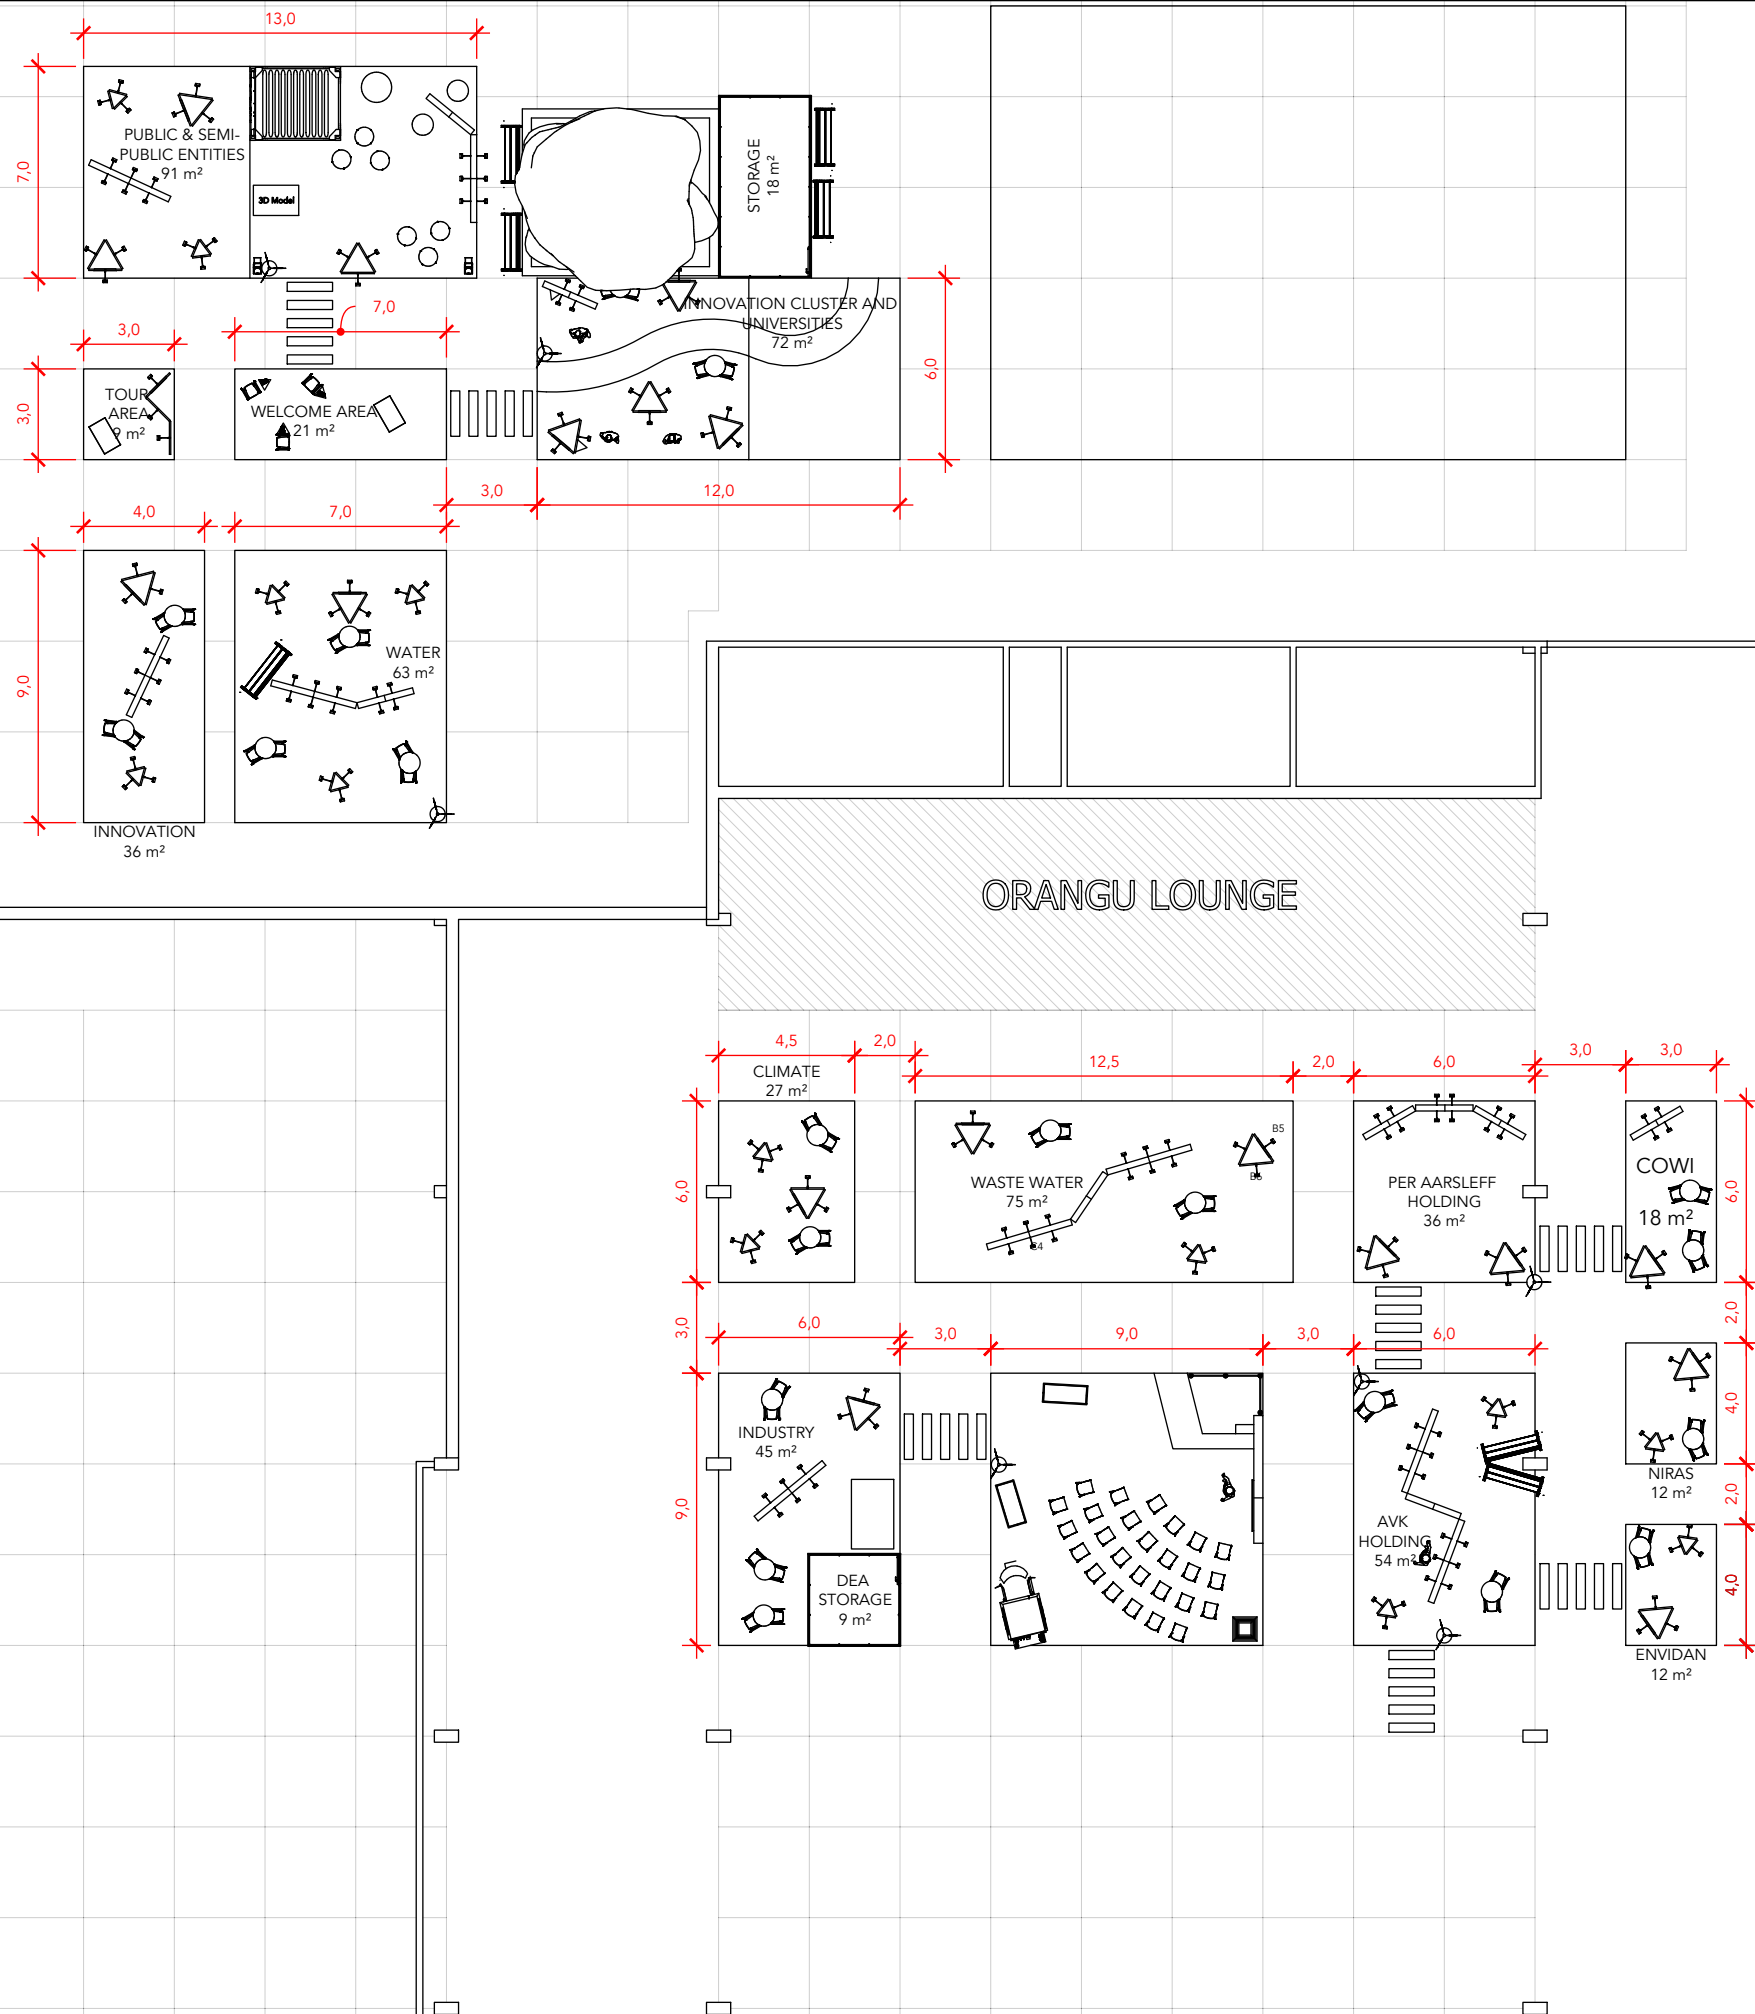

Project nr.: DWT-IWA-22-09
Drawing nr.: FP-002
Drawing name: Floor Plan - Inno. Water
Designed by: TCH
Hall: E + C
Booth: -

Date: 30-11-2021
Revision date: 24-05-2022
Revision nr.: I

Customer: DEA Water



Exhibition:
IWA World Water Congress & Exh. 2022
Bella Center, Copenhagen





Comments:

The drawing is indicative and without responsibility. The drawing is NOT to scale.
The stand-builder will have the final call in all decisions regarding stability and security.
Some products are only shown to indicate locations, but not the actual product as this product may be changed.
All design is subject to copyright by Standesign A/S

INNOVATION

WATER

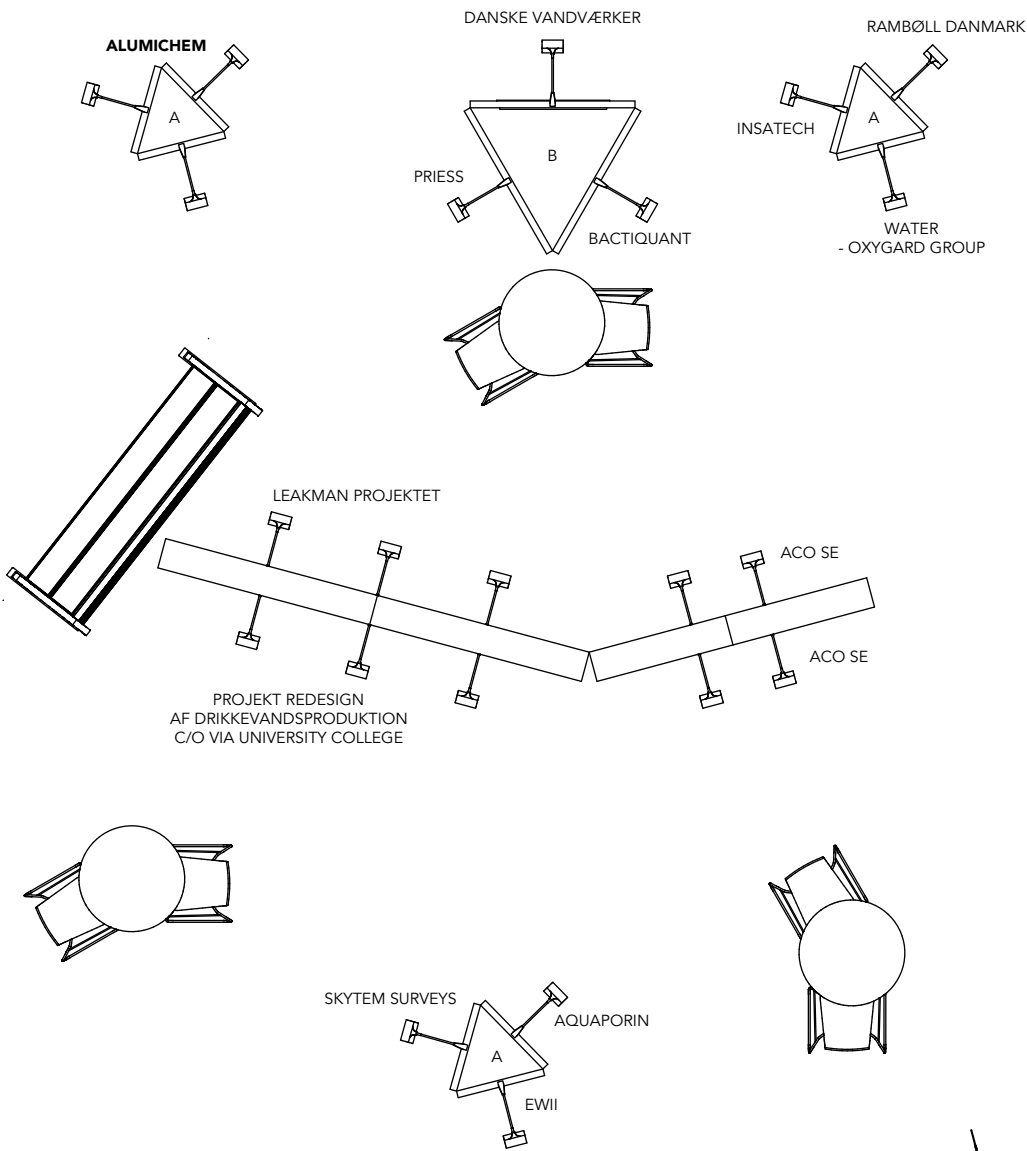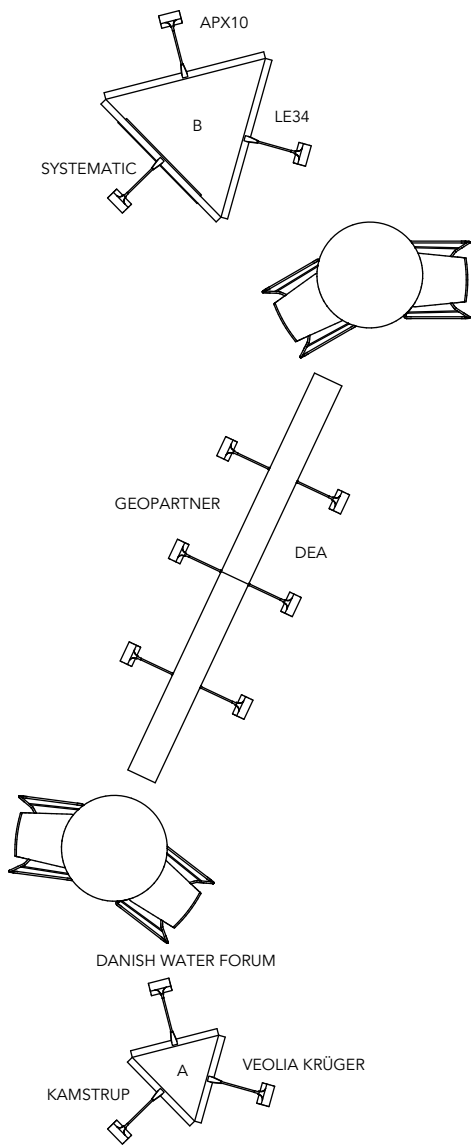

Project nr.: DWT-IWA-22-09
Drawing nr.: FP-003
Drawing name: Floor Plan - Region
Designed by: TCH
Hall: E + C
Booth: -

Date: 30-11-2021
Revision date: 24-05-2022
Revision nr.: I

Customer: DEA Water





Exhibition:
IWA World Water Congress & Exh. 2022
Bella Center, Copenhagen



Comments:

The drawing is indicative and without responsibility. The drawing is NOT to scale.
The stand-builder will have the final call in all decisions regarding stability and security.
Some products are only shown to indicate locations, but not the actual product as this product may be changed.
All design is subject to copyright by Standesign A/S

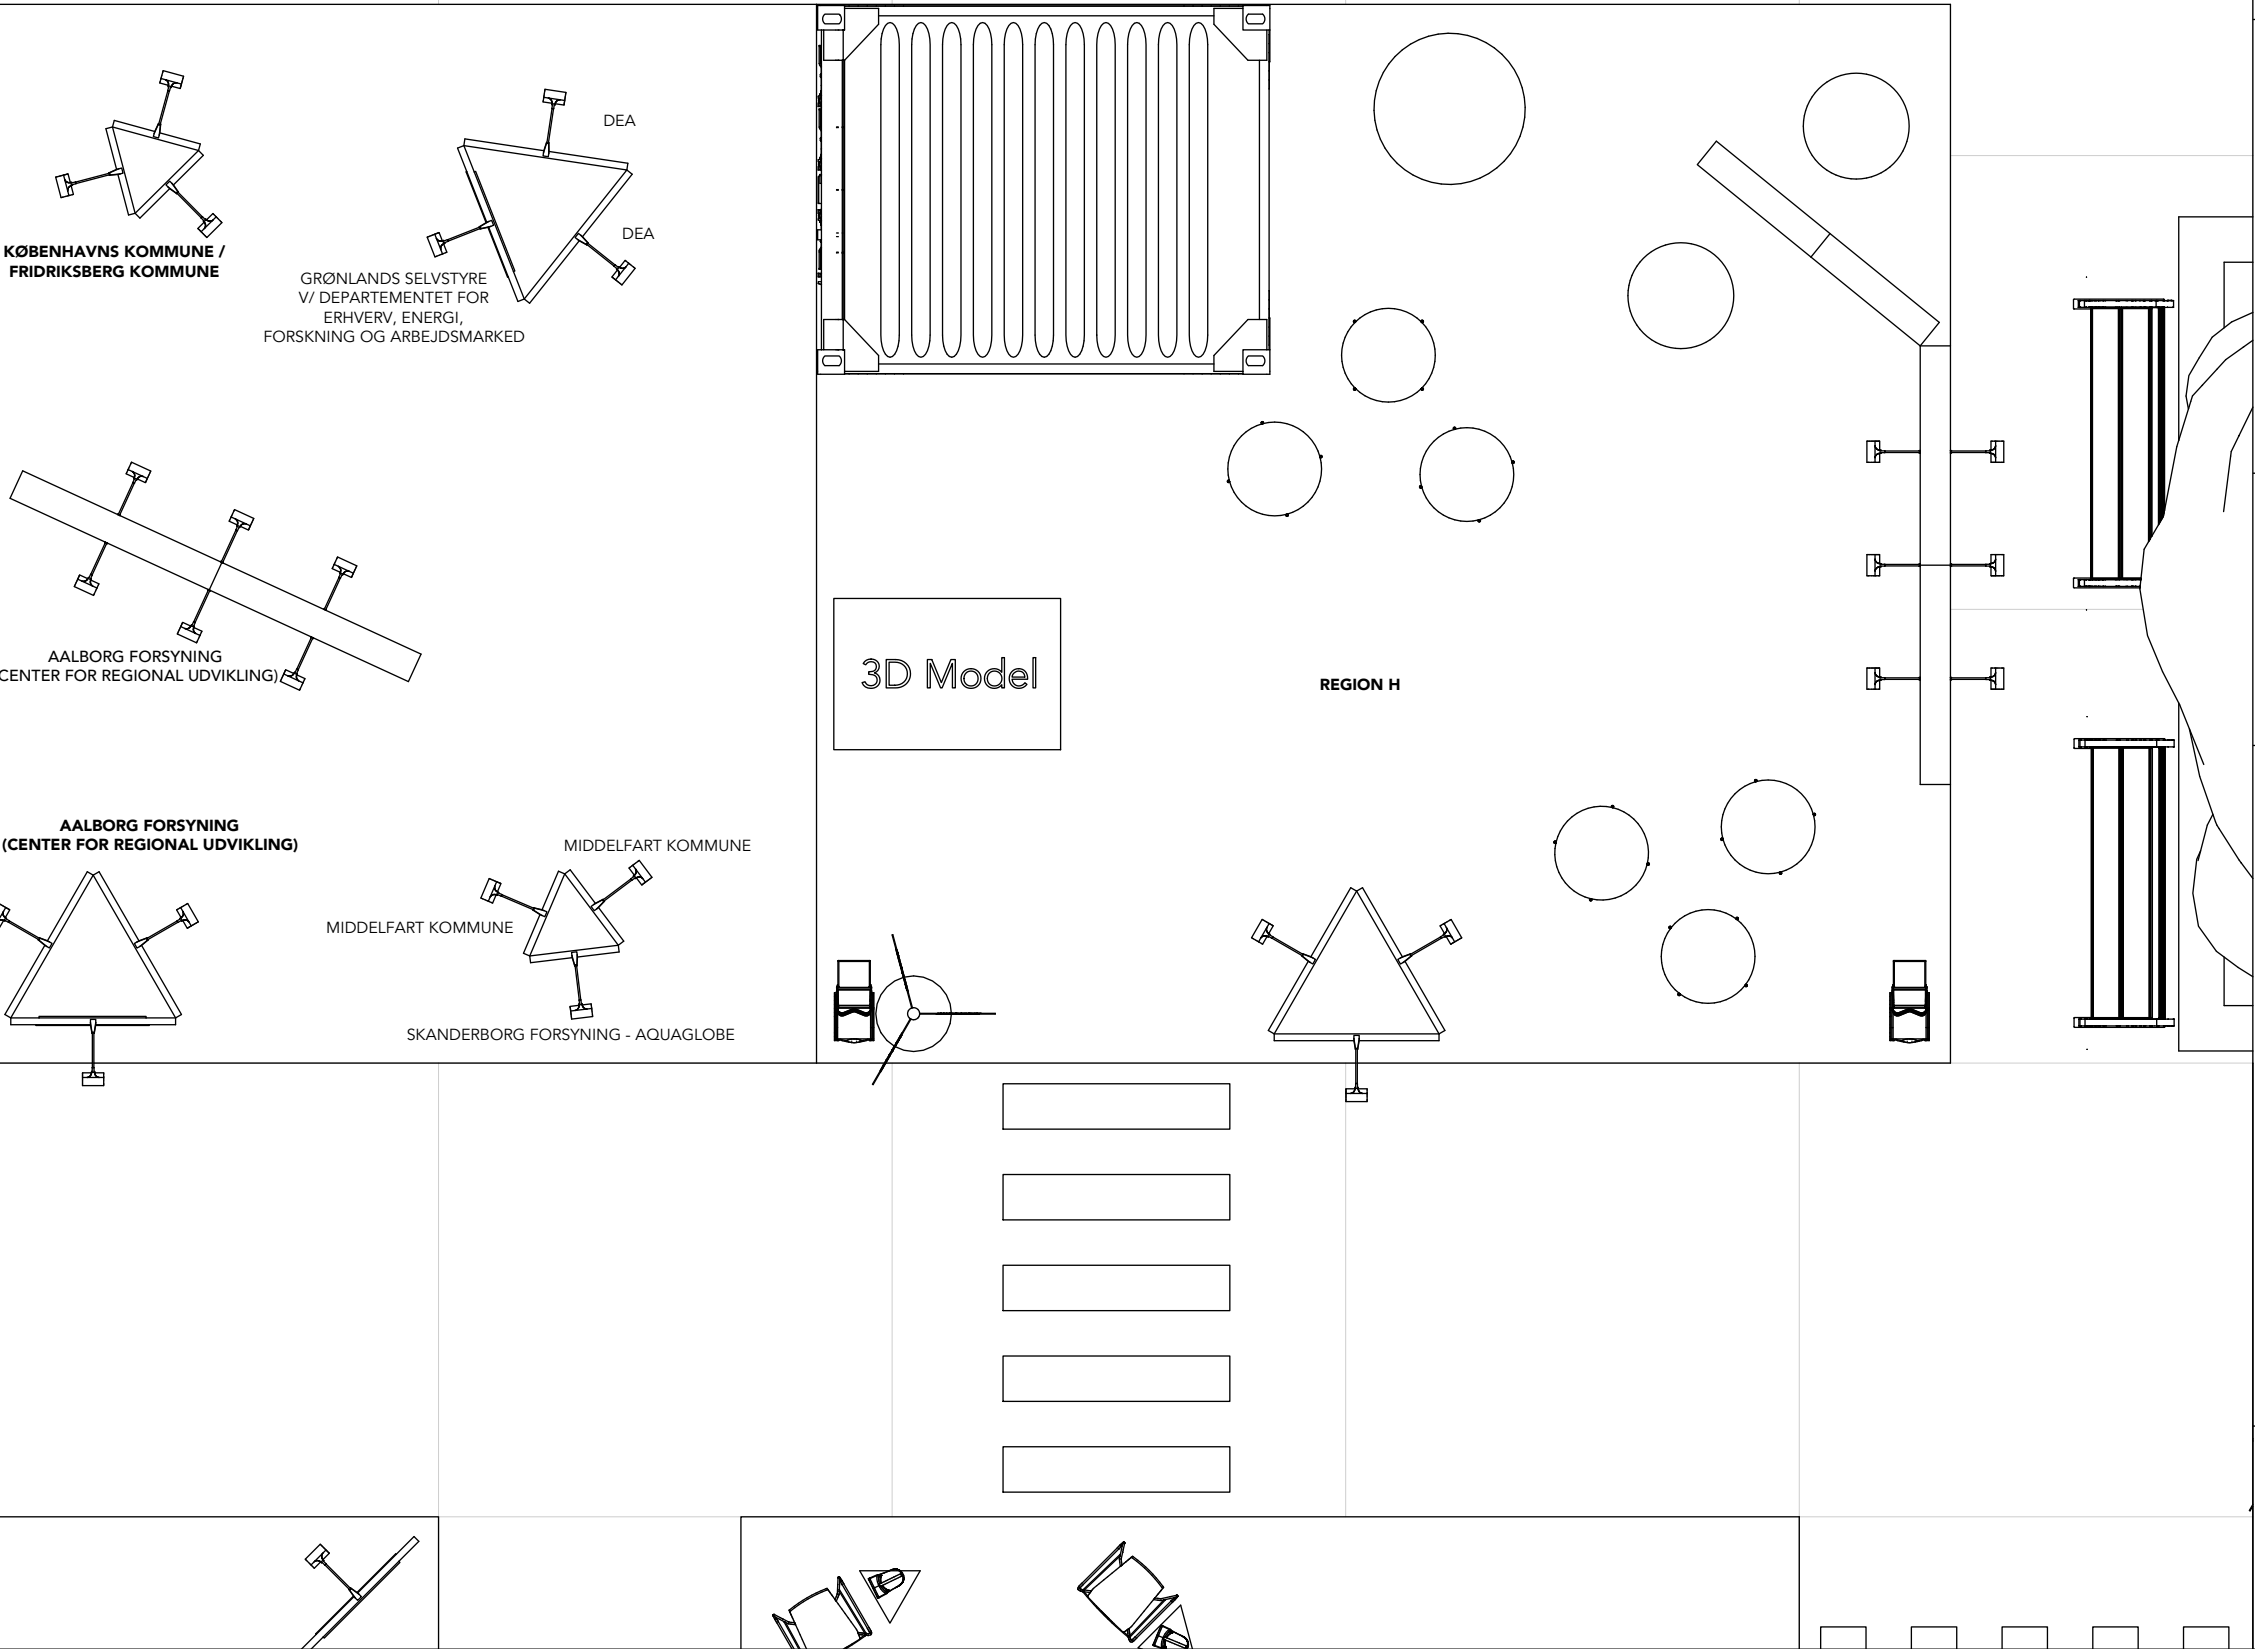

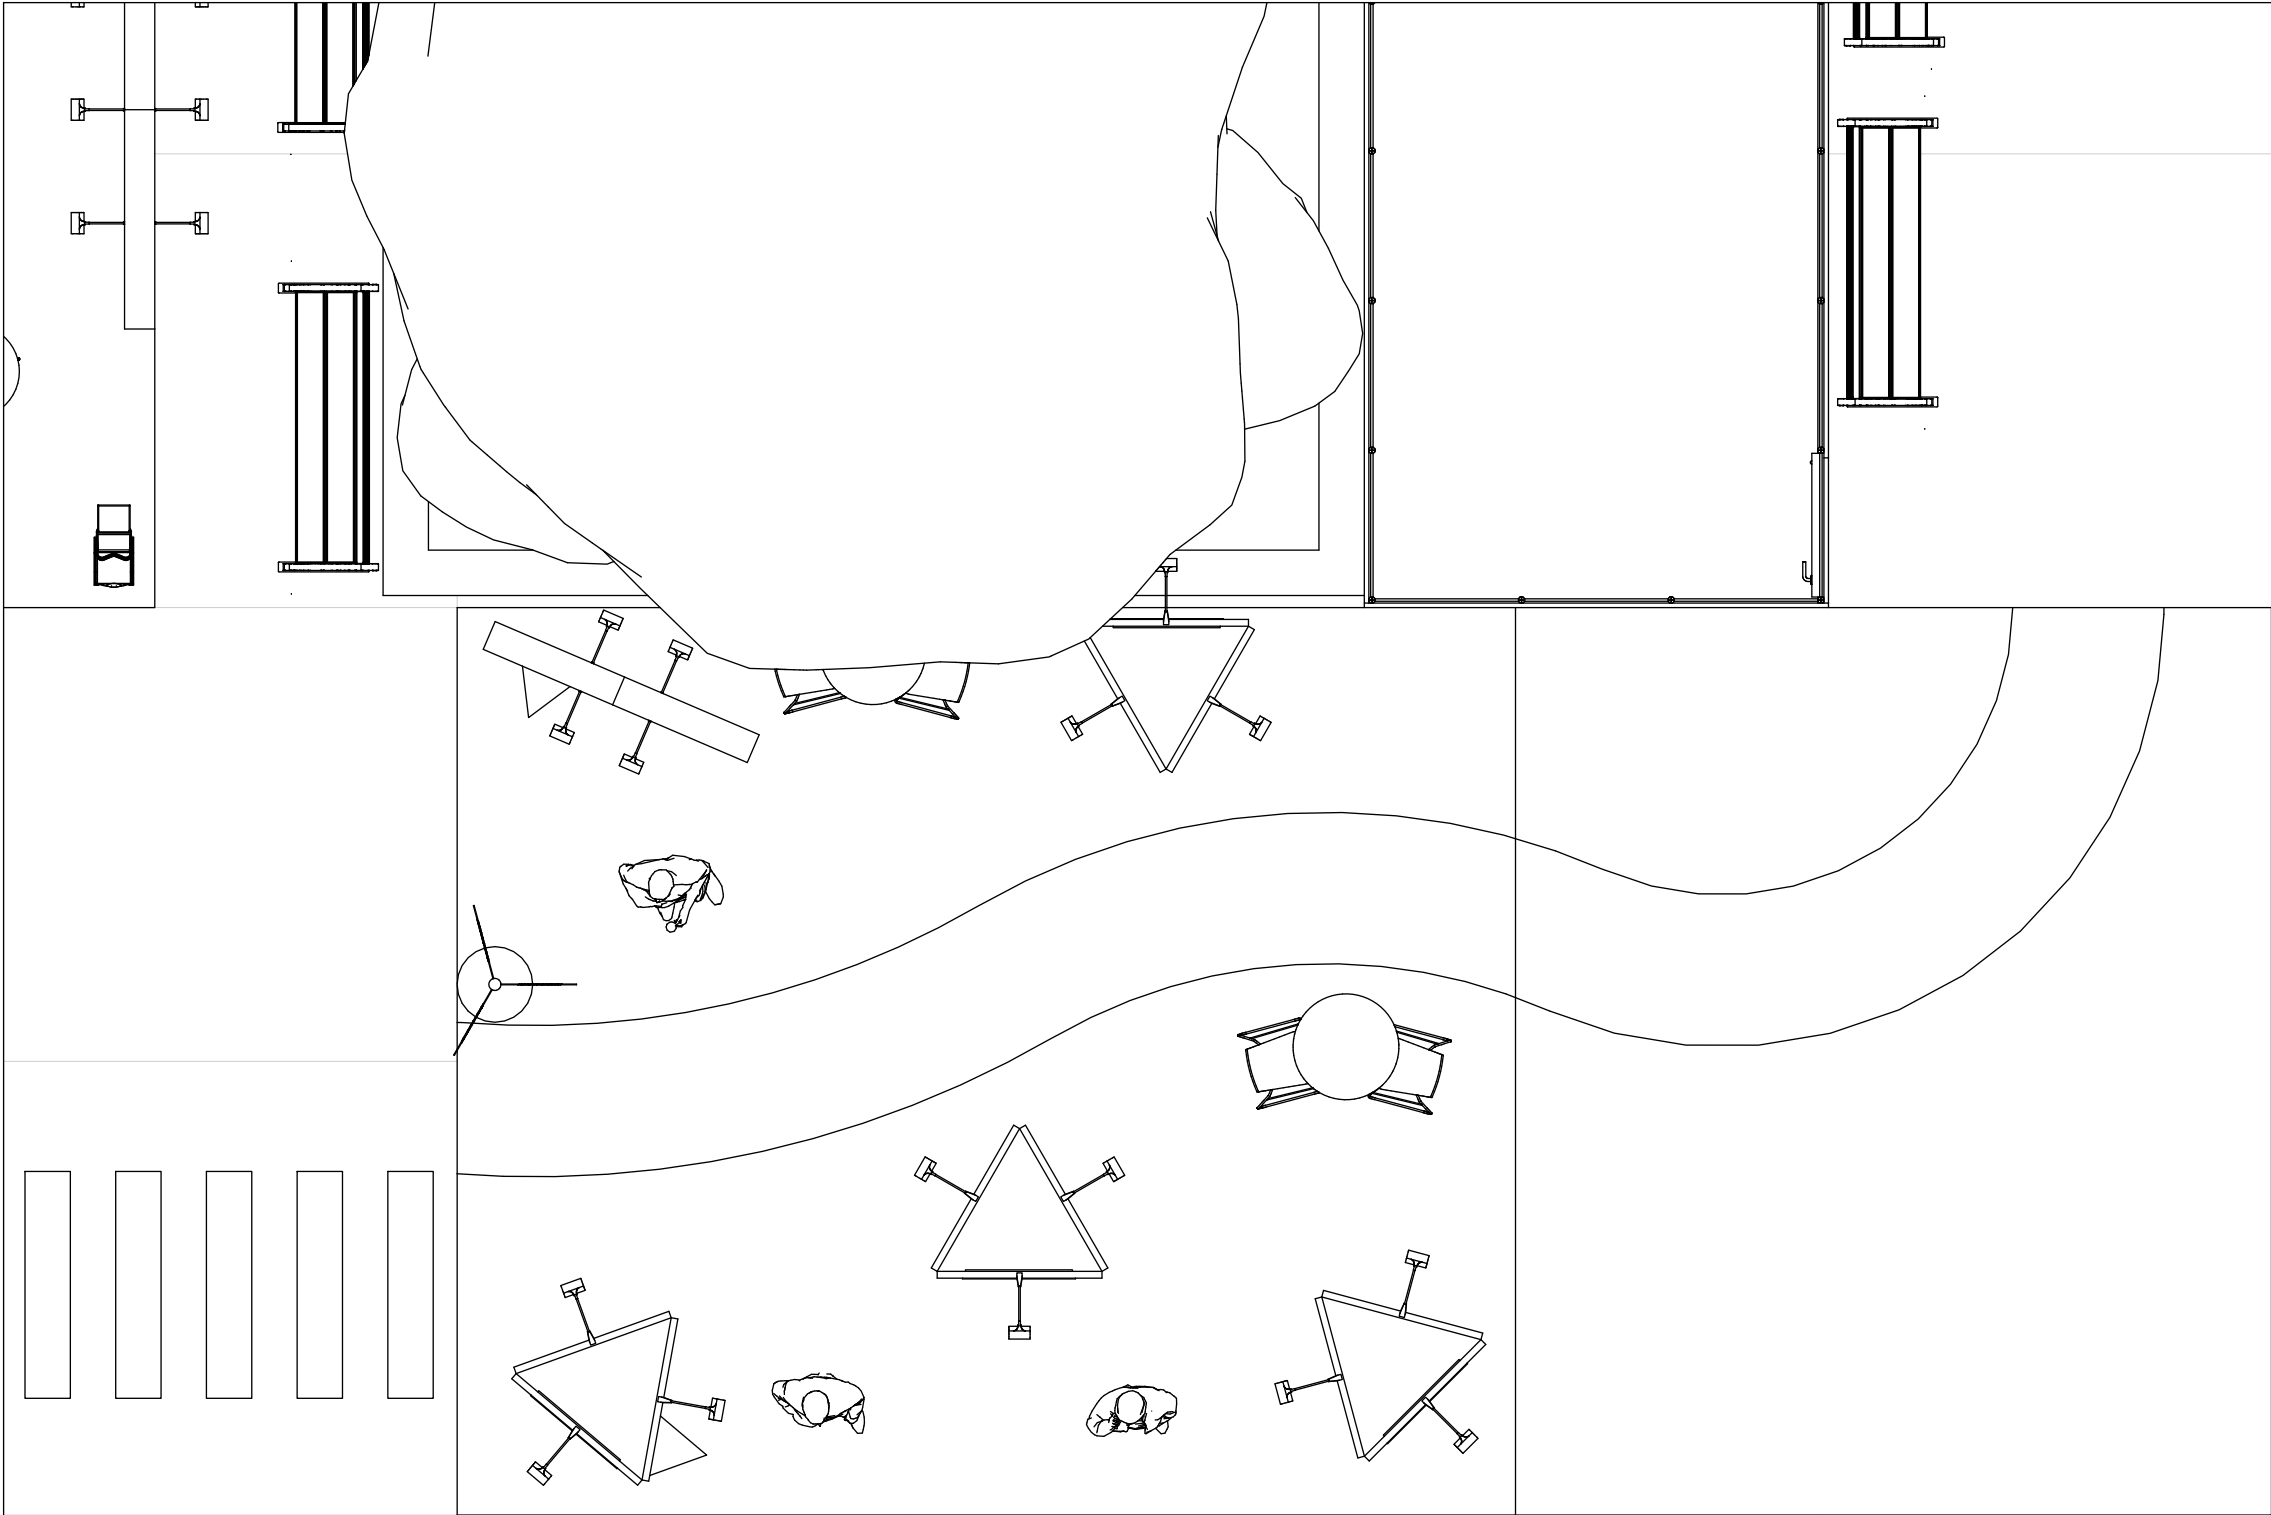

INNOVATION CLUSTER AND UNIVERSITIES

Project nr.: DWT-IWA-22-09
Drawing nr.: FP-004
Drawing name: Floor Plan - Innovation 01
Designed by: TCH
Hall: E + C
Booth: -

Date: 30-11-2021
Revision date: 24-05-2022
Revision nr.: I

Customer: DEA Water



Exhibition:
IWA World Water Congress & Exh. 2022
Bella Center, Copenhagen



Comments:

The drawing is indicative and without responsibility. The drawing is NOT to scale.
The stand-builder will have the final call in all decisions regarding stability and security.
Some products are only shown to indicate locations, but not the actual product as this product may be changed.
All design is subject to copyright by Standesign A/S

Project nr.:

DWT-IWA-22-09

Drawing nr.:

FP-005

Drawing name:

Floor Plan - Climate

Designed by:

TCH

Hall:

E + C

Booth:

-

Date:

30-11-2021

Revision date:

24-05-2022

Revision nr.:

I

Customer: DEA Water




Exhibition:
IWA World Water Congress & Exh. 2022
Bella Center, Copenhagen



Comments:

The drawing is indicative and without responsibility. The drawing is NOT to scale.
The stand-builder will have the final call in all decisions regarding stability and security.
Some products are only shown to indicate locations, but not the actual product as this product may be changed.
All design is subject to copyright by Standesign A/S

CLIMATE

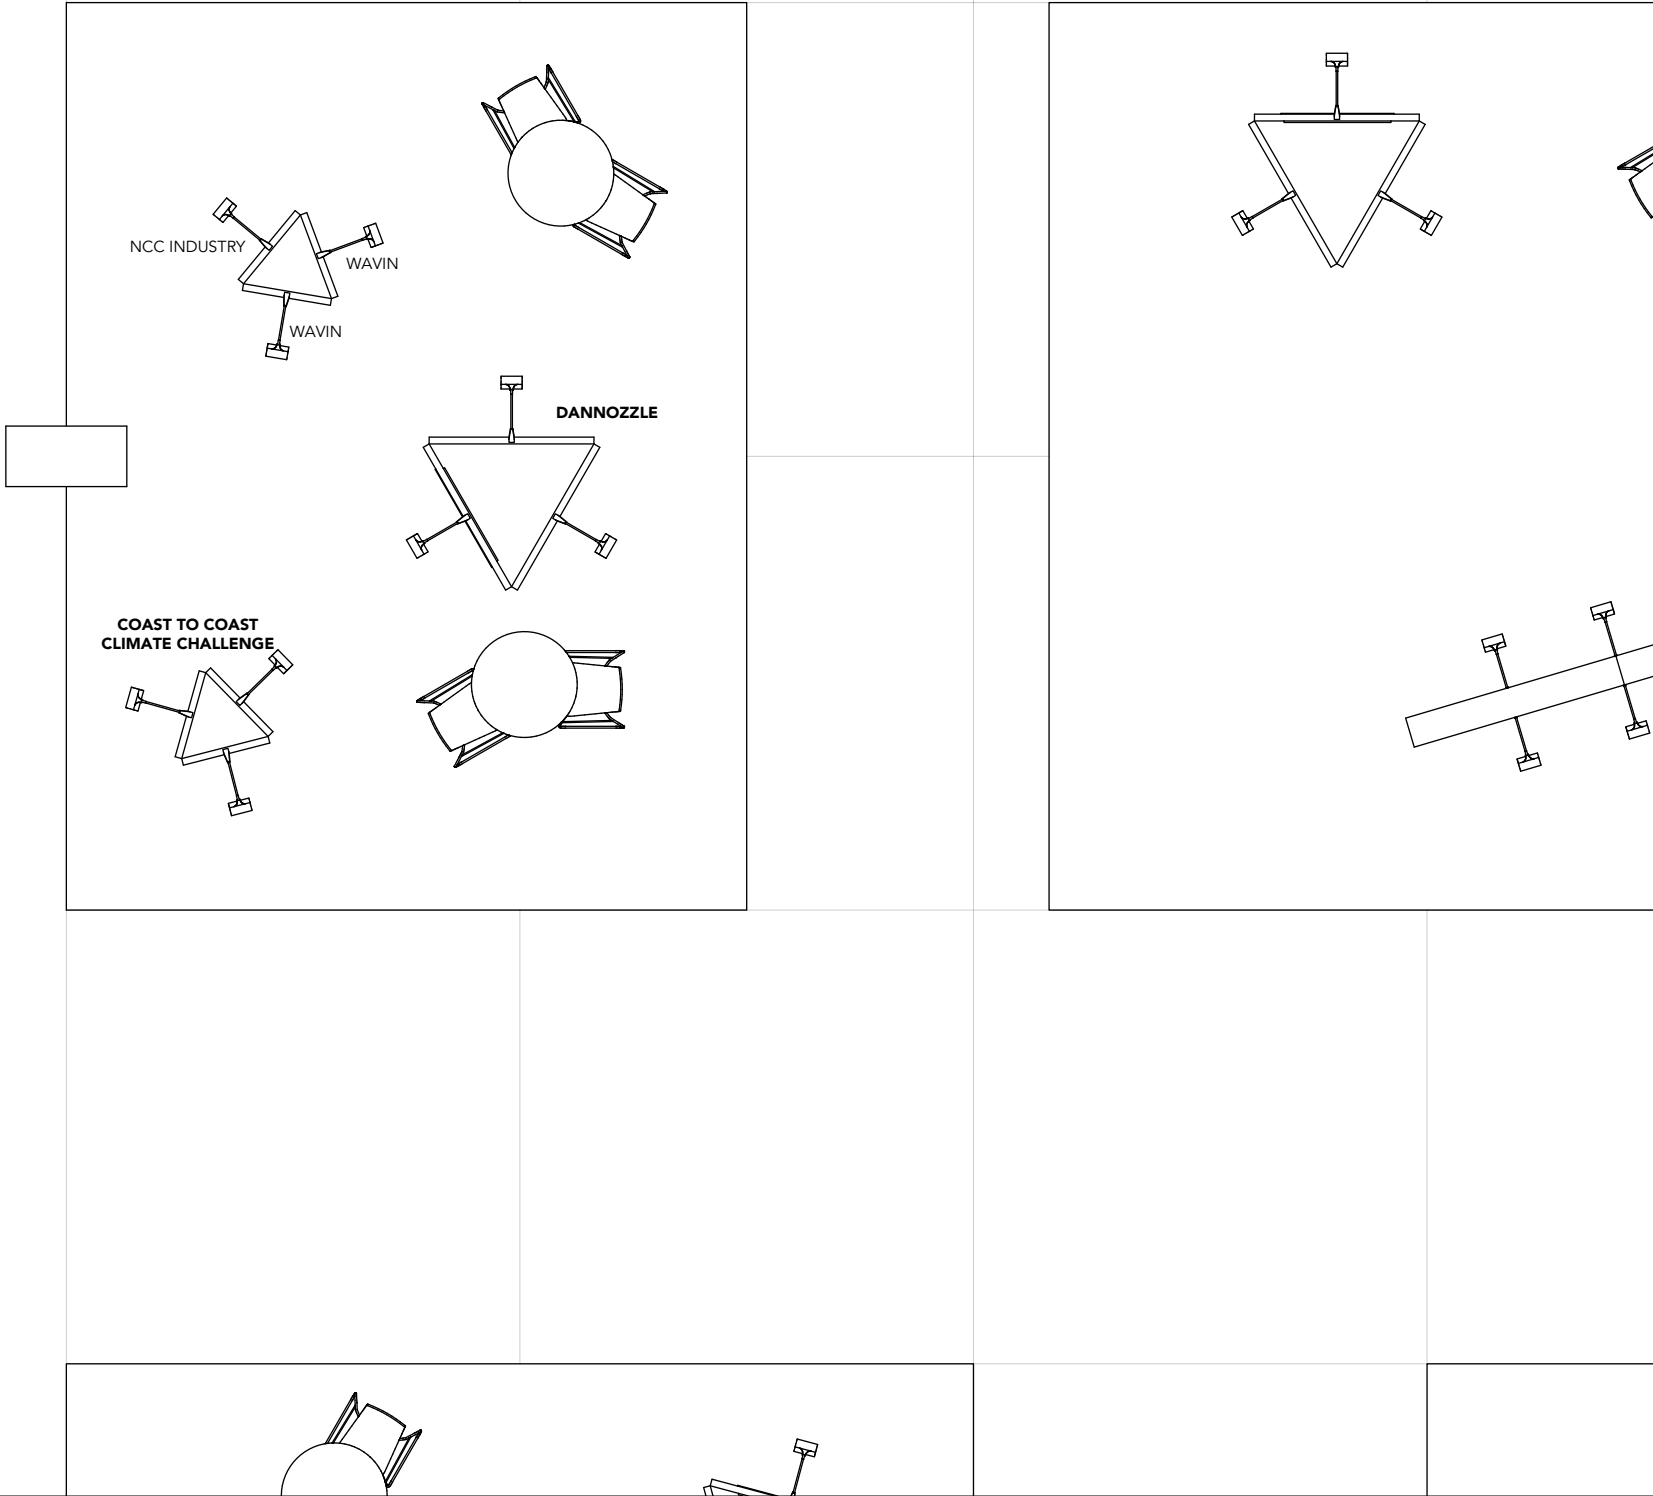

Project nr.: DWT-IWA-22-09
Drawing nr.: FP-006
Drawing name: Floor Plan - Waste Water
Designed by: TCH
Hall: E + C
Booth: -

Date: 30-11-2021
Revision date: 24-05-2022
Revision nr.: I

Customer: DEA Water




Exhibition:
IWA World Water Congress & Exh. 2022
Bella Center, Copenhagen



Comments:

The drawing is indicative and without responsibility. The drawing is NOT to scale.
The stand-builder will have the final call in all decisions regarding stability and security.
Some products are only shown to indicate locations, but not the actual product as this product may be changed.
All design is subject to copyright by Standesign A/S

WASTE WATER

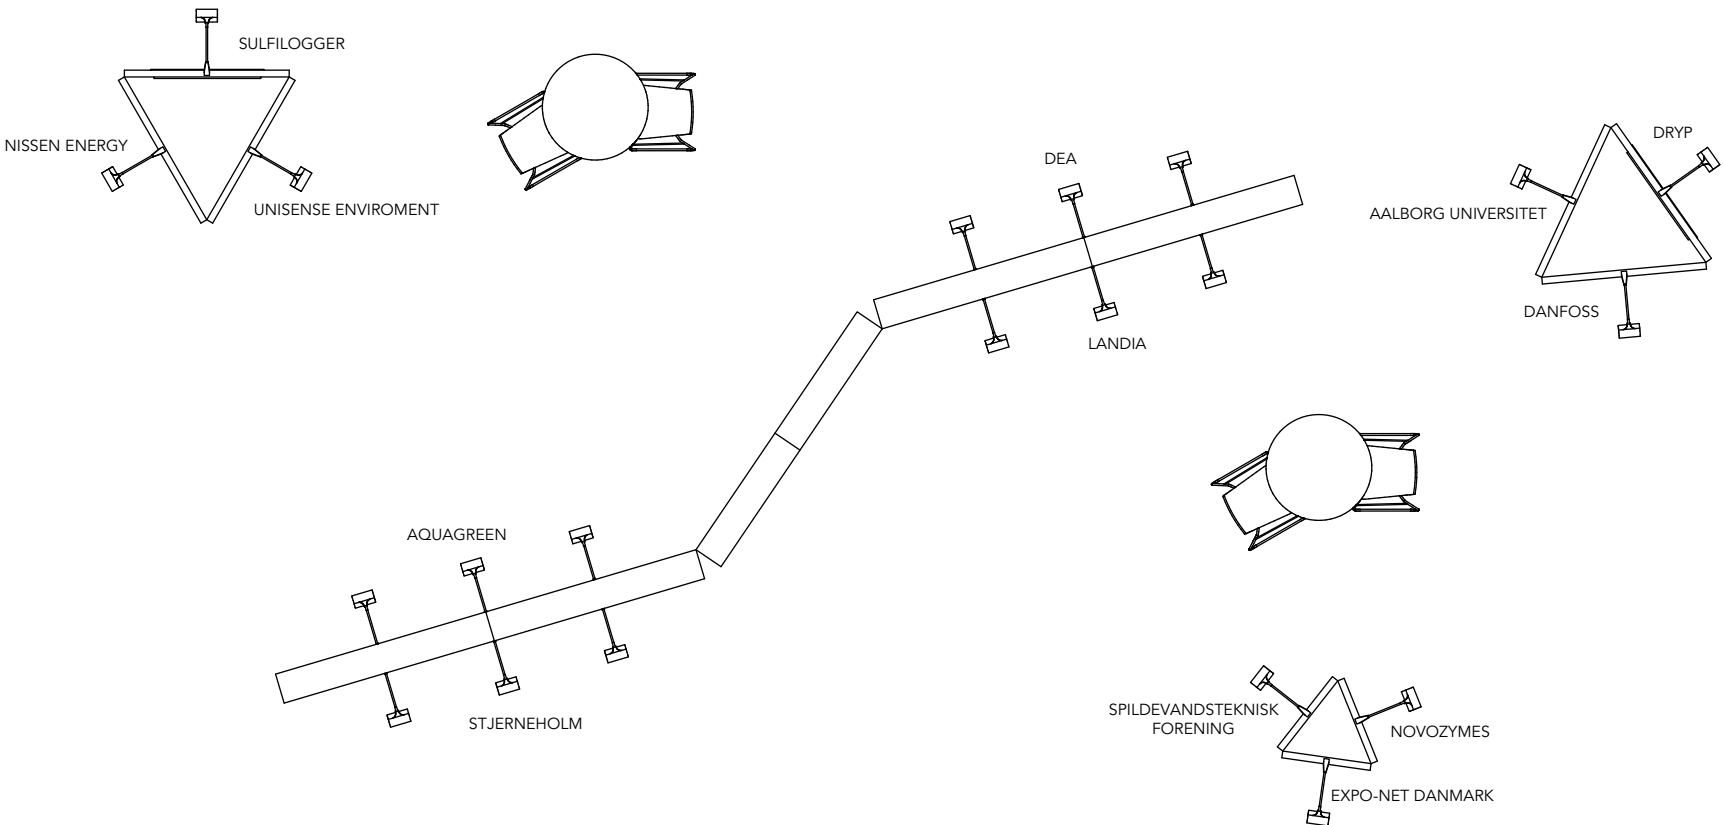



Project nr.:	DWT-IWA-22-09
Drawing nr.:	FP-007
Drawing name:	Floor Plan - Industry
Designed by:	TCH
Hall:	E + C
Booth:	-

Date:	30-11-2021
Revision date:	24-05-2022
Revision nr.:	I

Customer: DEA Water




Exhibition:
IWA World Water Congress & Exh. 2022
Bella Center, Copenhagen



Comments:

The drawing is indicative and without responsibility. The drawing is NOT to scale.
The stand-builder will have the final call in all decisions regarding stability and security.
Some products are only shown to indicate locations, but not the actual product as this product may be changed.
All design is subject to copyright by
Standesign A/S

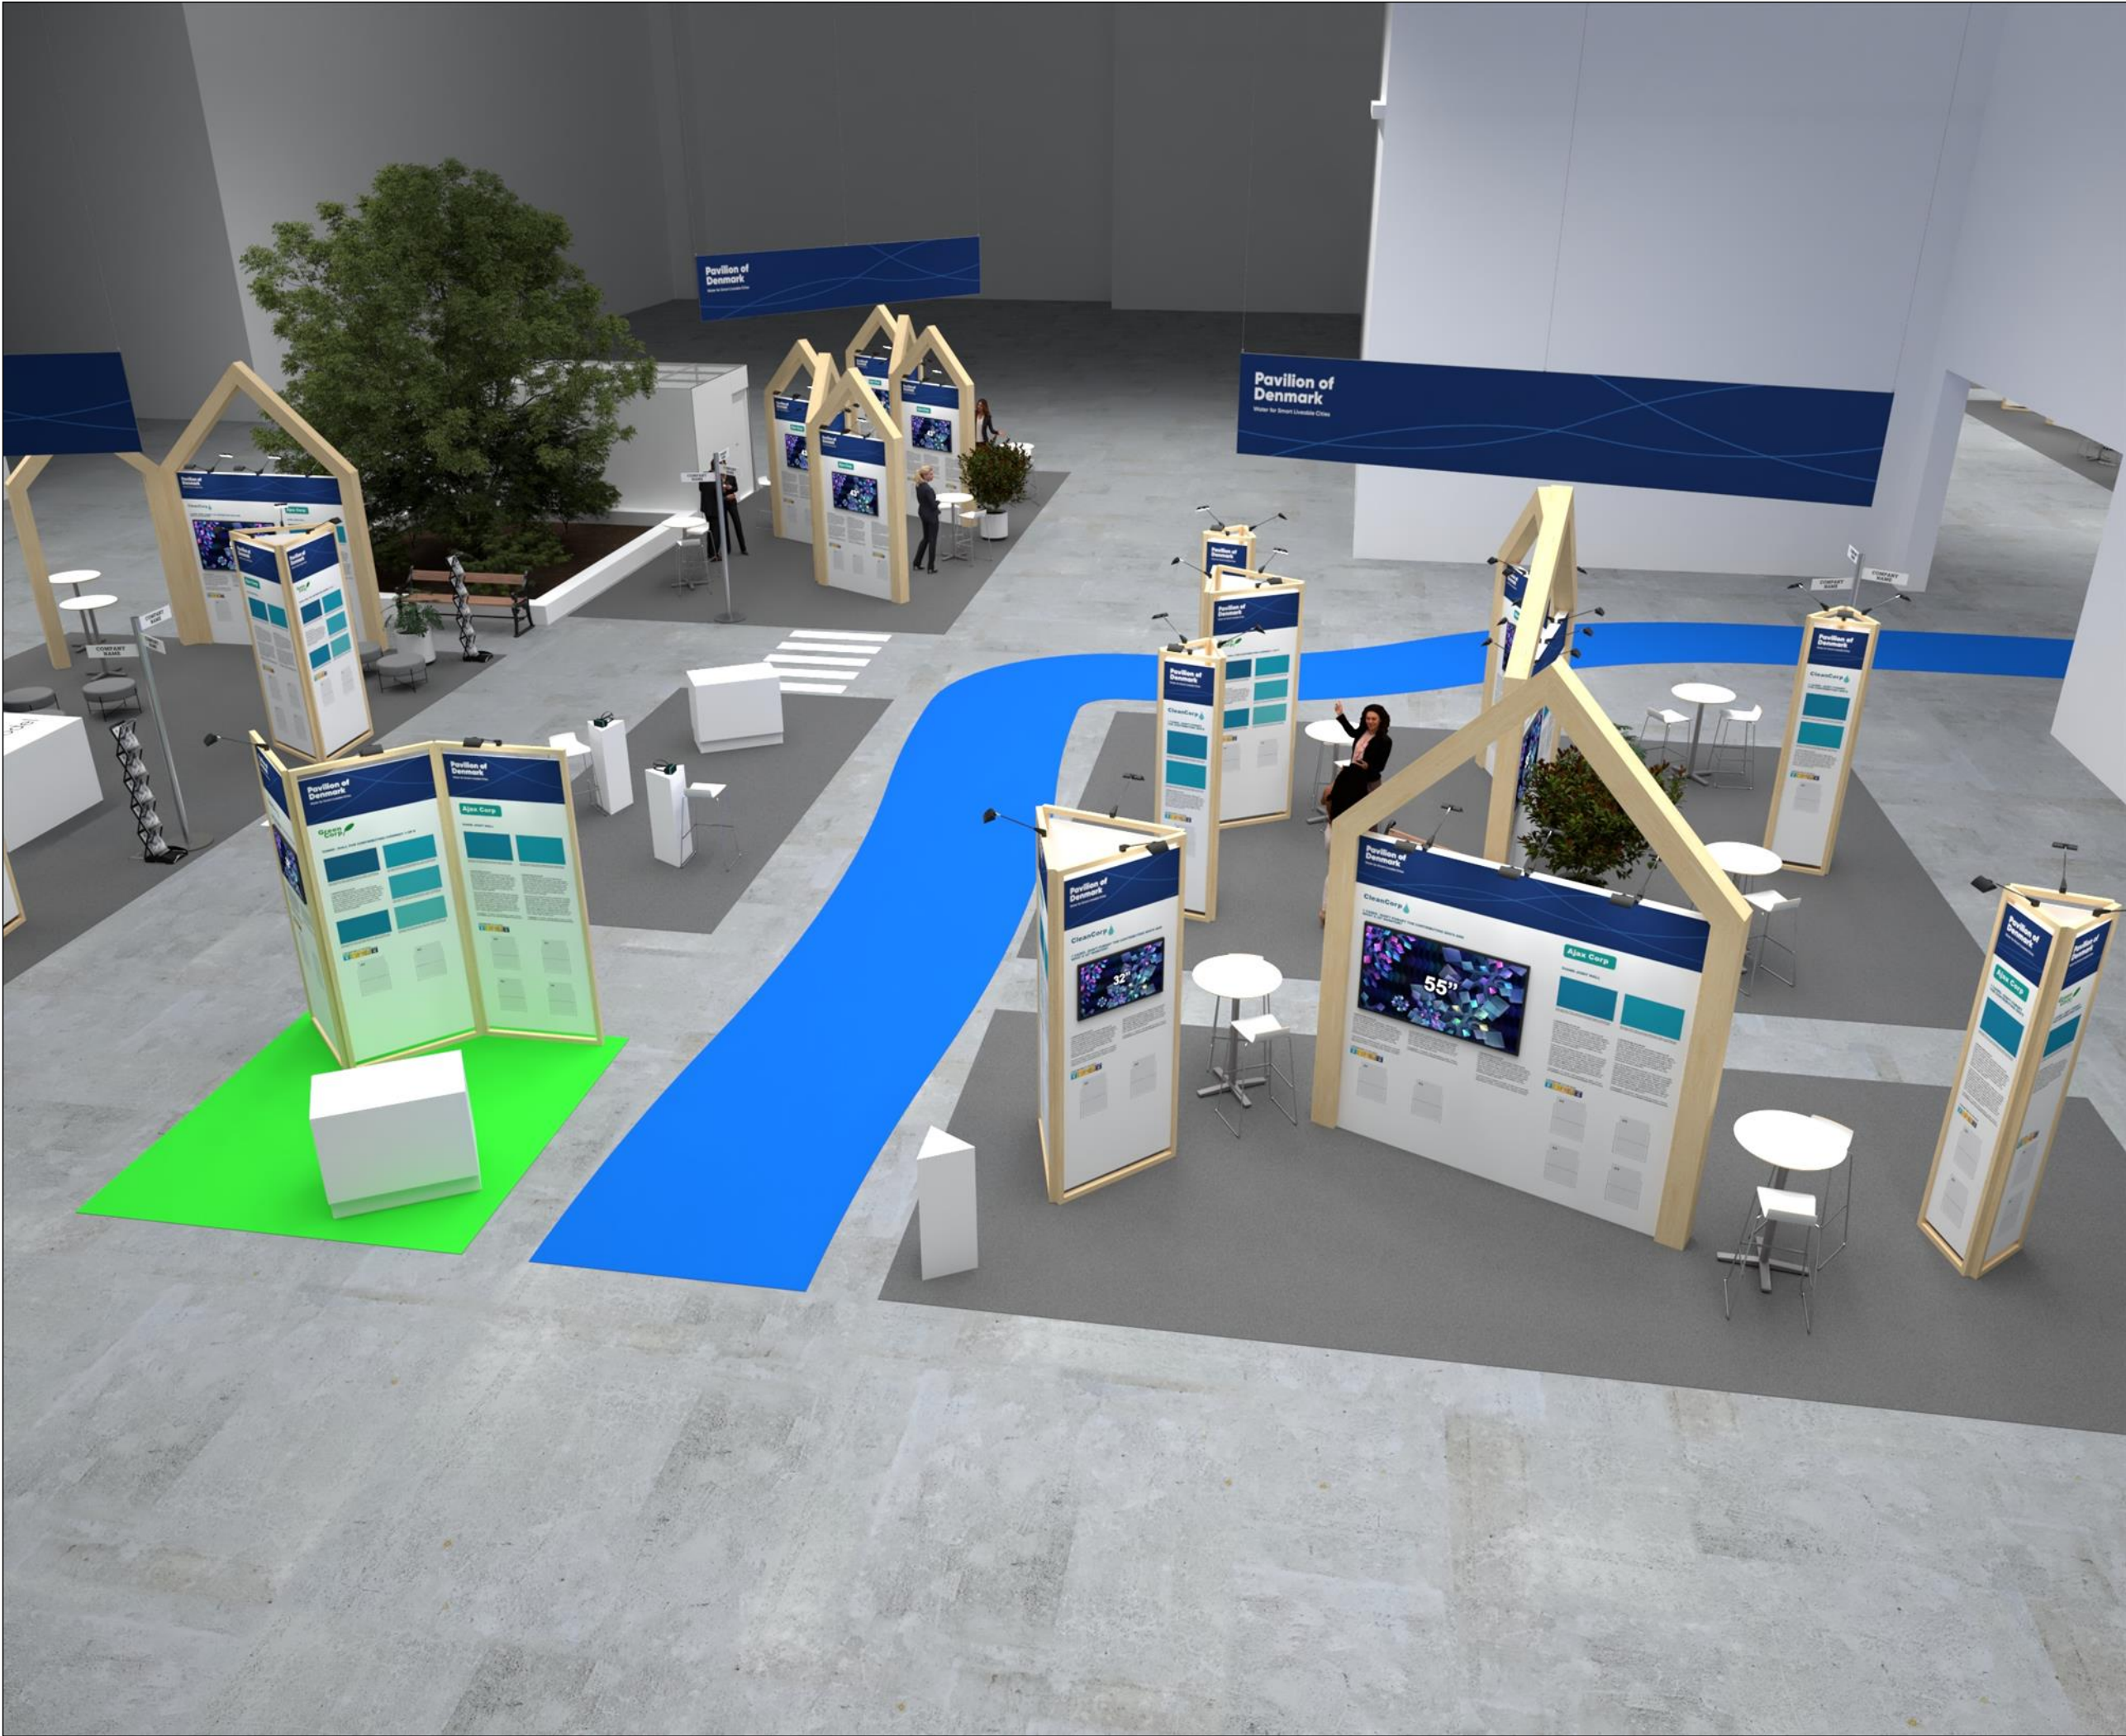



Standesign A/S
Alsvej 2F
5800 Nyborg
Denmark
Phone: +45 4484 6699

Project nr.: DWT-IWA-22-09
Drawing nr.: 3D-001
Drawing name: 3D View 1
Designed by: TCH
Hall: E + C
Booth: -

Date: 30-11-2021
Revision date: 24-05-2022
Revision nr.: I

Customer: DEA Water



DANISH
EXPORT
ASSOCIATION
WATER

Exhibition:
IWA World Water Congress & Exh. 2022
Bella Center, Copenhagen



Comments:

The drawing is indicative and without responsibility. The drawing is NOT to scale.
The stand-builder will have the final call in all decisions regarding stability and security.
Some products are only shown to indicate locations, but not the actual product as this product may be changed.
All design is subject to copyright by Standesign A/S






Standesign A/S
Alsvej 2F
5800 Nyborg
Denmark
Phone: +45 4484 6699

Project nr.: DWT-IWA-22-09
Drawing nr.: 3D-002
Drawing name: 3D View 2
Designed by: TCH
Hall: E + C
Booth: -


Date: 30-11-2021
Revision date: 24-05-2022
Revision nr.: I

Customer: DEA Water




DANISH
EXPORT
ASSOCIATION
WATER


Exhibition:
IWA World Water Congress & Exh. 2022
Bella Center, Copenhagen



Comments:

The drawing is indicative and without responsibility. The drawing is NOT to scale.
The stand-builder will have the final call in all decisions regarding stability and security.
Some products are only shown to indicate locations, but not the actual product as this product may be changed.
All design is subject to copyright by
Standesign A/S

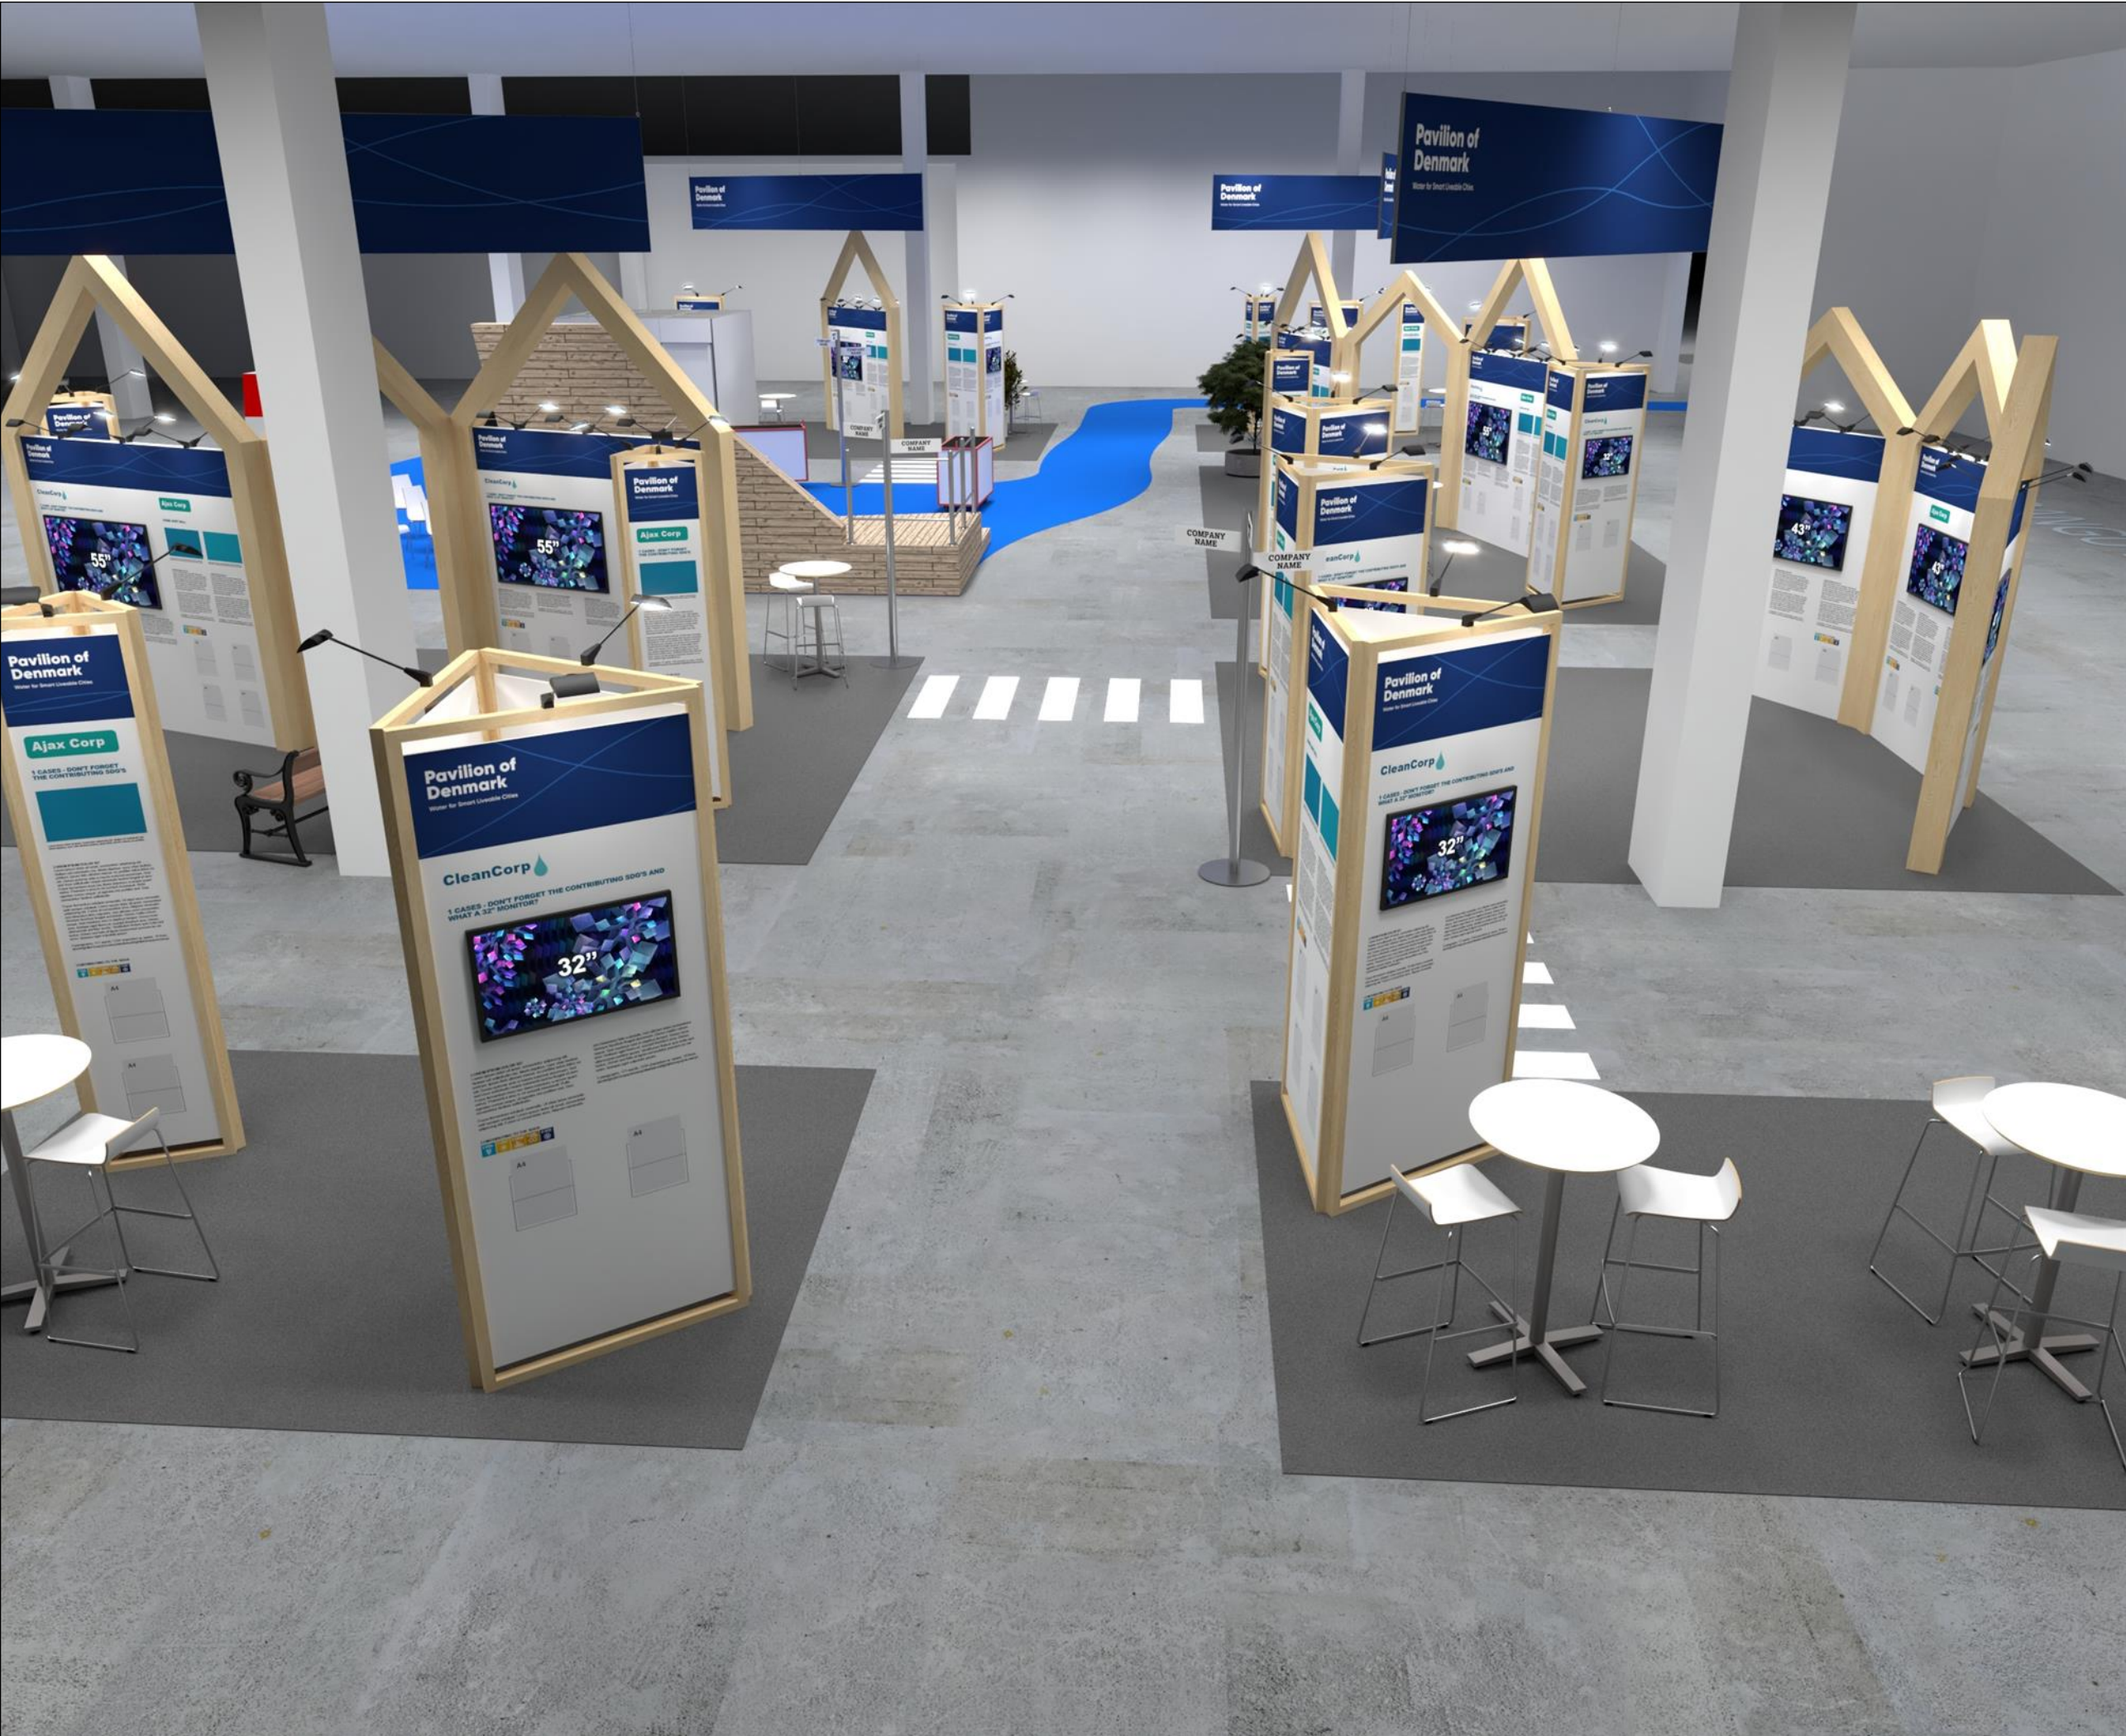




Standesign A/S
Alsvej 2F
5800 Nyborg
Denmark
Phone: +45 4484 6699

Project nr.: DWT-IWA-22-09
Drawing nr.: 3D-003
Drawing name: 3D View 3
Designed by: TCH
Hall: E + C
Booth: -

Date: 30-11-2021
Revision date: 24-05-2022
Revision nr.: I

Customer: DEA Water




DANISH
EXPORT
ASSOCIATION
WATER


Exhibition:
IWA World Water Congress & Exh. 2022
Bella Center, Copenhagen



Comments:

The drawing is indicative and without responsibility. The drawing is NOT to scale.
The stand-builder will have the final call in all decisions regarding stability and security.
Some products are only shown to indicate locations, but not the actual product as this product may be changed.
All design is subject to copyright by
Standesign A/S

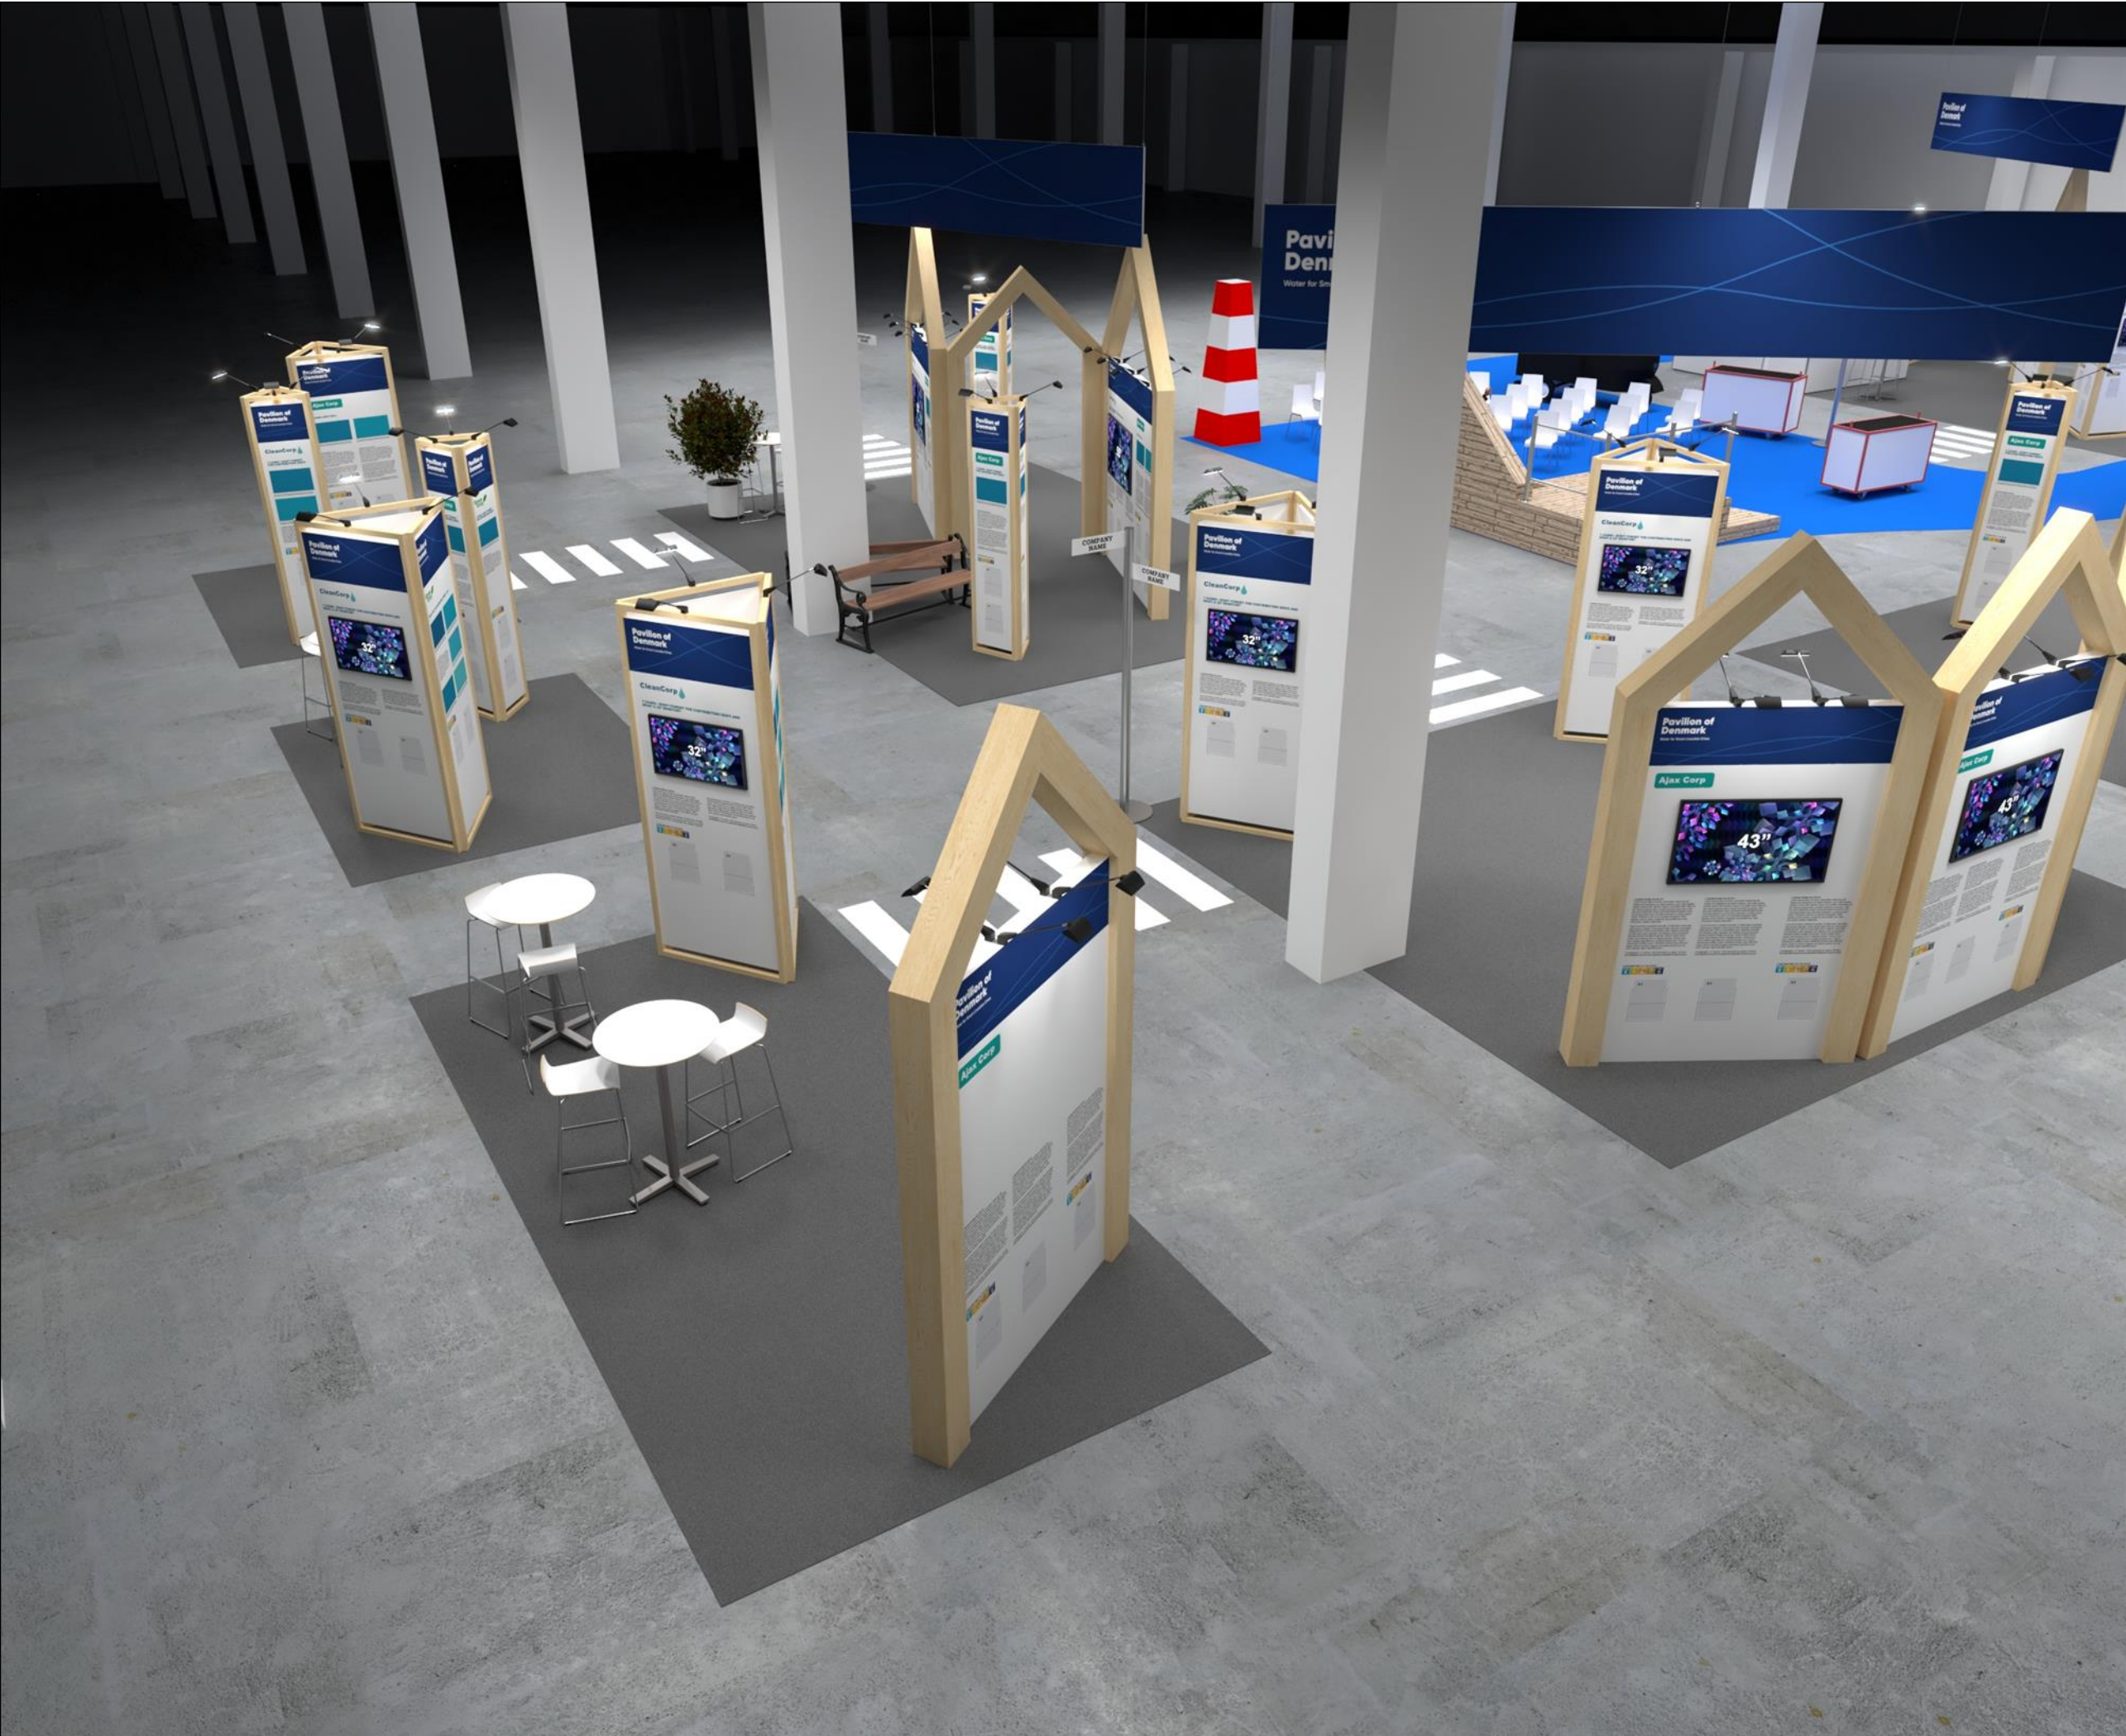



Standesign A/S

Alsvej 2F

5800 Nyborg

Denmark

Phone: +45 4484 6699

Project nr.:

DWT-IWA-22-09

Drawing nr.:

3D-004

Drawing name:

3D View 4

Designed by:

TCH

Hall:

E + C

Booth:

-

Date:

30-11-2021


Revision date:

24-05-2022

Revision nr.:

I

Customer: DEA Water



DANISH EXPORT

ASSOCIATION

WATER

Exhibition:

IWA World Water Congress & Exh. 2022

Bella Center, Copenhagen





Comments:

The drawing is indicative and without responsibility. The drawing is NOT to scale. The stand-builder will have the final call in all decisions regarding stability and security. Some products are only shown to indicate locations, but not the actual product as this product may be changed. All design is subject to copyright by Standesign A/S



<div><div>Standesign A/S Alsvej 2F 5800 Nyborg Denmark Phone: +45 4484 6699</div></div>	
Project nr.:	DWT-IWA-22-09
Drawing nr.:	3D-005
Drawing name:	3D View 5
Designed by:	TCH
Hall:	E + C
Booth:	-
Date:	30-11-2021
Revision date:	24-05-2022
Revision nr.:	I
Customer: DEA Water	
<div><div>DANISH EXPORT ASSOCIATION WATER</div></div>	
Exhibition: IWA World Water Congress & Exh. 2022 Bella Center, Copenhagen	
	
Comments:	
The drawing is indicative and without responsibility. The drawing is NOT to scale. The stand-builder will have the final call in all decisions regarding stability and security. Some products are only shown to indicate locations, but not the actual product as this product may be changed. All design is subject to copyright by Standesign A/S	

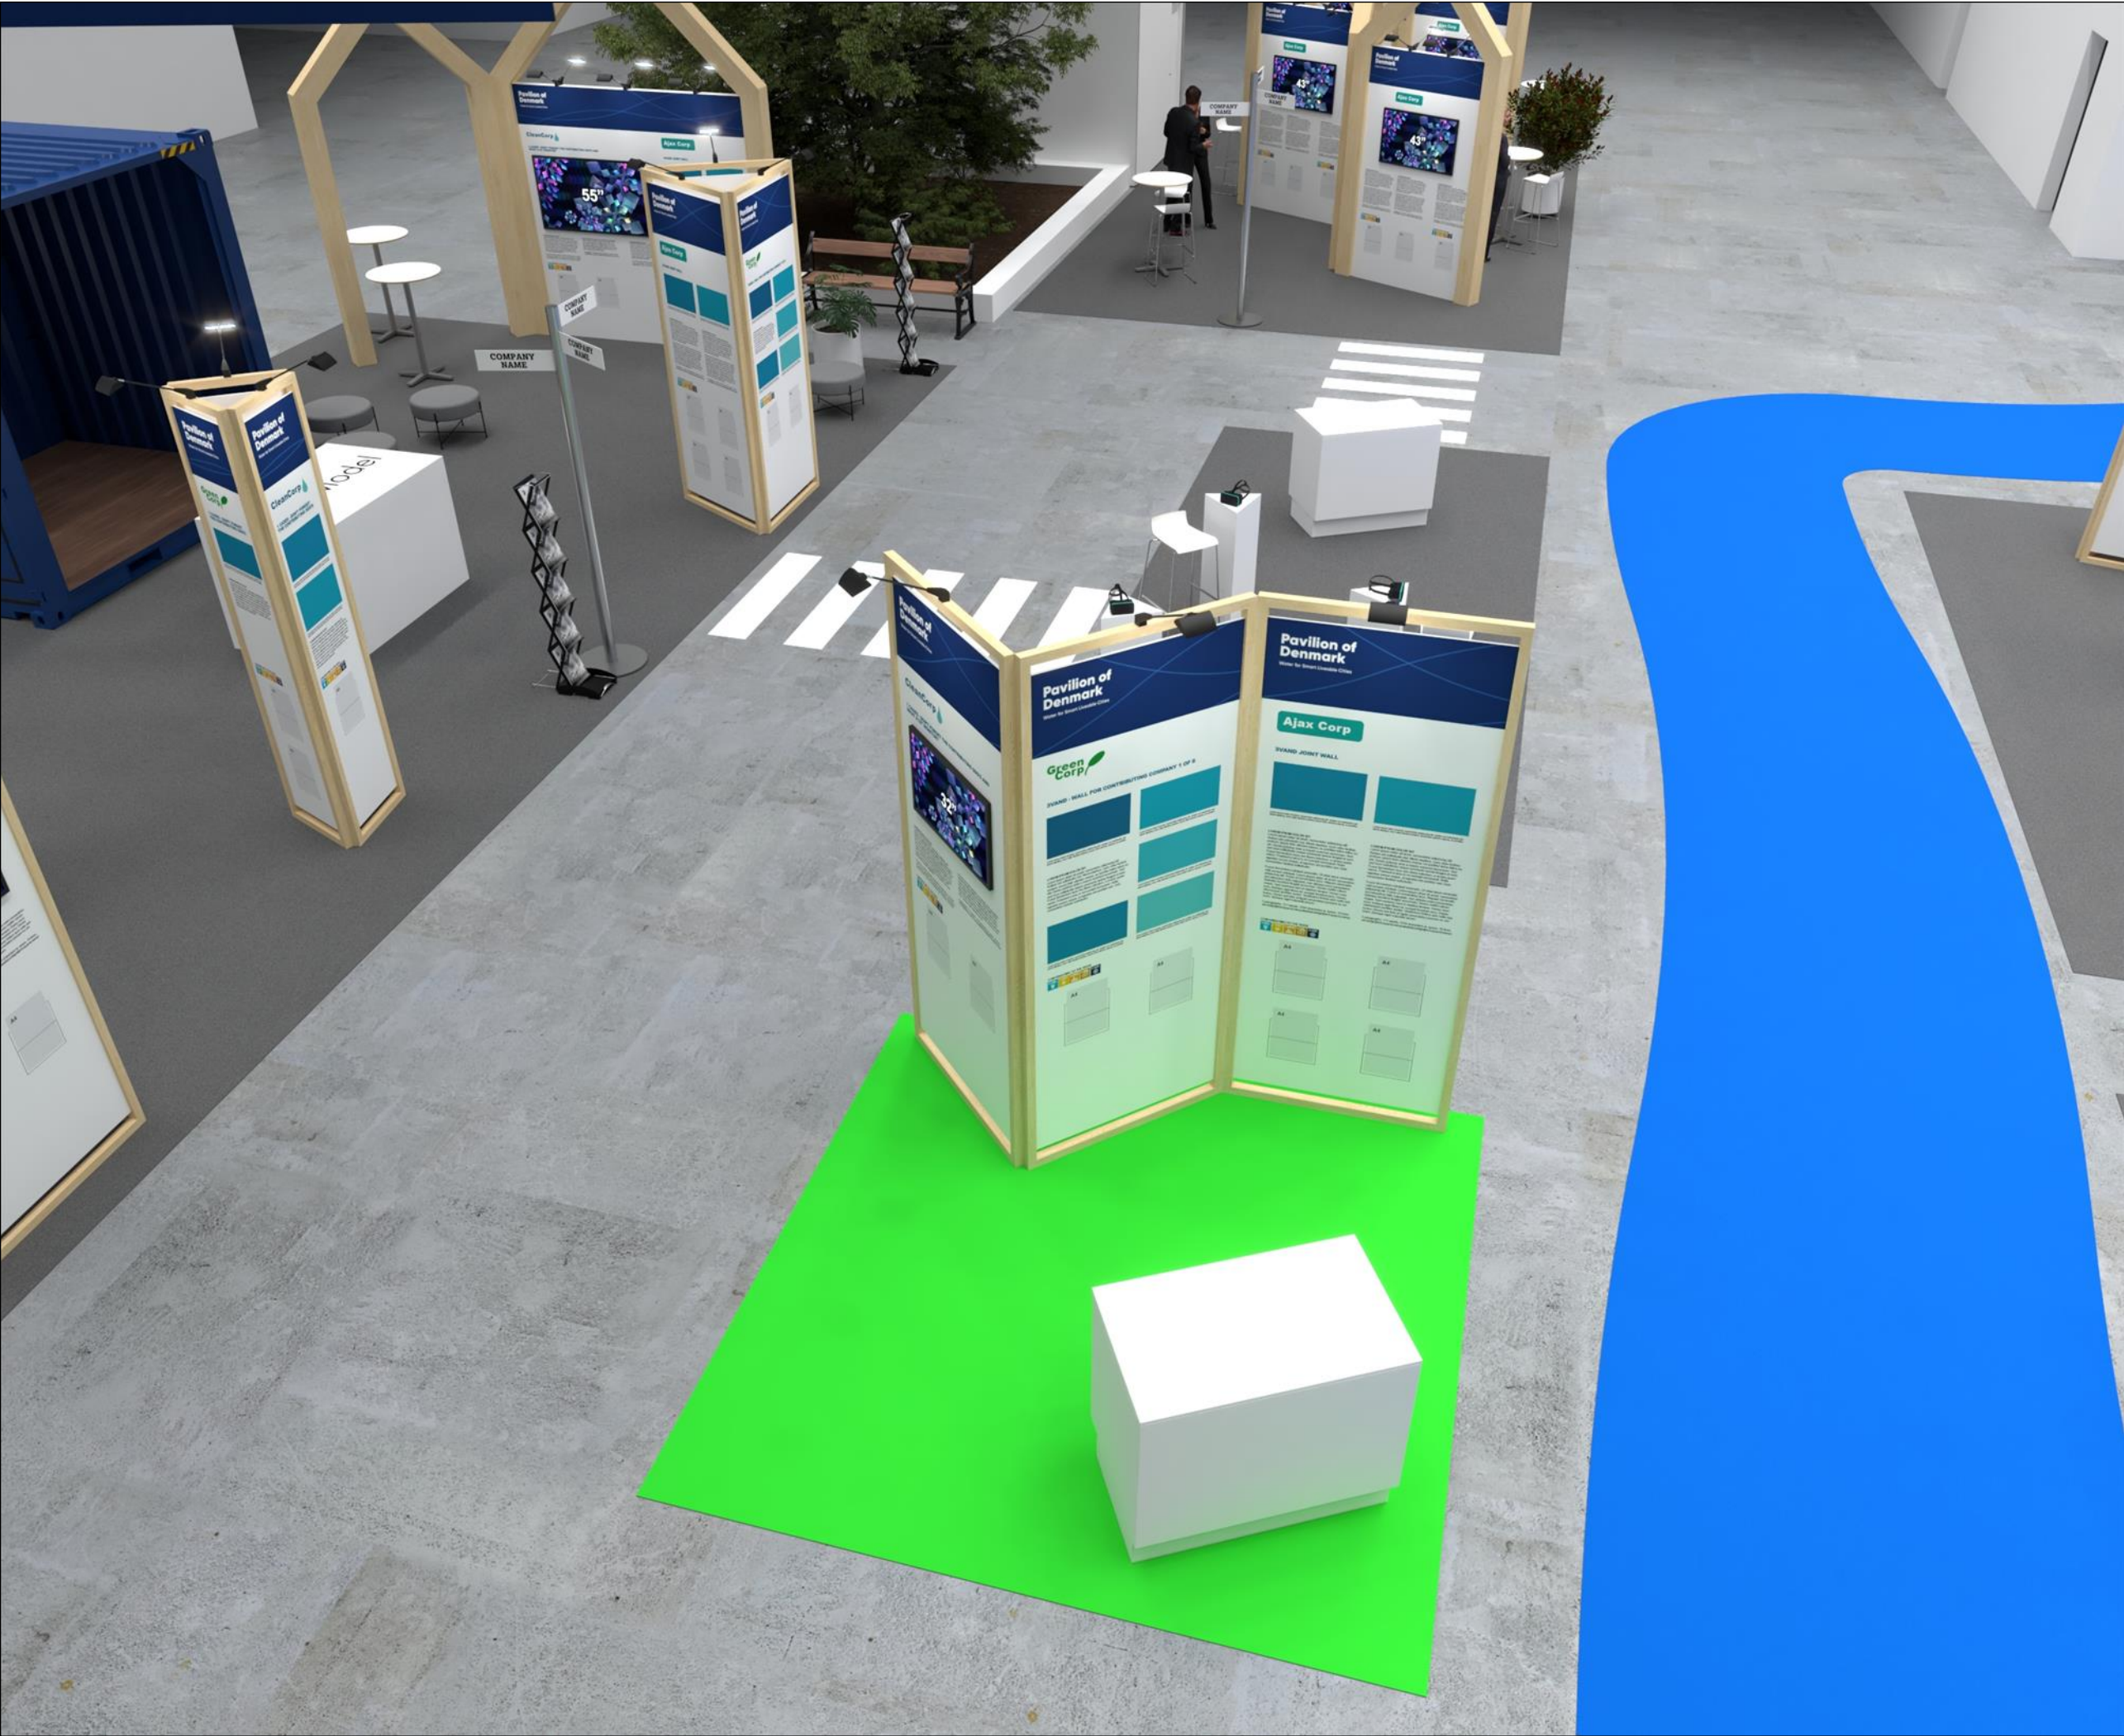

 <div>Standesign A/S Alsvej 2F 5800 Nyborg Denmark Phone: +45 4484 6699</div>	
Project nr.:	DWT-IWA-22-09
Drawing nr.:	3D-006
Drawing name:	3D View 6
Designed by:	TCH
Hall:	E + C
Booth:	-
Date:	30-11-2021
Revision date:	24-05-2022
Revision nr.:	I
Customer: DEA Water	
 <div>DANISH EXPORT ASSOCIATION WATER</div>	
Exhibition: IWA World Water Congress & Exh. 2022 Bella Center, Copenhagen	
	
Comments:	
The drawing is indicative and without responsibility. The drawing is NOT to scale. The stand-builder will have the final call in all decisions regarding stability and security. Some products are only shown to indicate locations, but not the actual product as this product may be changed. All design is subject to copyright by Standesign A/S	



Standesign A/S
Alsvej 2F
5800 Nyborg
Denmark
Phone: +45 4484 6699

Project nr.: DWT-IWA-22-09
Drawing nr.: 3D-007
Drawing name: 3D View 7
Designed by: TCH
Hall: E + C
Booth: -

Date: 30-11-2021
Revision date: 24-05-2022
Revision nr.: 1

Customer: DEA Water



Exhibition:
IWA World Water Congress & Exh. 2022
Bella Center, Copenhagen



Comments:

The drawing is indicative and without responsibility. The drawing is NOT to scale.
The stand-builder will have the final call in all decisions regarding stability and security.
Some products are only shown to indicate locations, but not the actual product as this product may be changed.
All design is subject to copyright by
Standesign A/S



GUIDANCE PICTURE
Colors, lights and materials can not be reproduced in reality, and can vary widely in relation to the image shown.


Pack C

Pack B

Pack A

Pack D



- Pack A - Print 500x2500 mm
- Pack B - Print 1000x2500 mm - Optional TV 32"
- Pack C - Print 2500x2500 mm - Optional TV 55"
- Pack D - Print 1500x2500 mm - Optional TV 43"



Standesign A/S
Alsvej 2F
5800 Nyborg
Denmark
Phone: +45 4484 6699

Project nr.: DWT-IWA-22-09
Drawing nr.: 3D-008
Drawing name: Packs
Designed by: TCH
Hall: E + C
Booth: -

Date: 30-11-2021
Revision date: 24-05-2022
Revision nr.: I

Customer: DEA Water

Exhibition:
IWA World Water Congress & Exh. 2022
Bella Center, Copenhagen


Comments:
-

The drawing is indicative and without responsibility. The drawing is NOT to scale.
The stand-builder will have the final call in all decisions regarding stability and security.
Some products are only shown to indicate locations, but not the actual product as this product may be changed.
All design is subject to copyright by Standesign A/S

Project nr.: DWT-IWA-22-09
Drawing nr.: 3D-009
Drawing name: Furniture
Designed by: TCH
Hall: E + C
Booth: -

Date: 30-11-2021
Revision date: 24-05-2022
Revision nr.: I

Customer: DEA Water



Exhibition:
IWA World Water Congress & Exh. 2022
Bella Center, Copenhagen



Comments:

The drawing is indicative and without responsibility. The drawing is NOT to scale.
The stand-builder will have the final call in all decisions regarding stability and security.
Some products are only shown to indicate locations, but not the actual product as this product may be changed.
All design is subject to copyright by
Standesign A/S

TV 55" - 5000 DKK

TV 43" - 4000 DKK

TV 32" - 3000 DKK

Podium - 2000 DKK

High Table - 450 DKK
(Only for individual booths)

High Chair - 450 DKK
(Only for individual booths)

Low Table - 450 DKK
(Only for individual booths)

Low Chair - 450 DKK
(Only for individual booths)

There will be placed shared tables and chairs on shared booths