




DEA Marine

Nor-Shipping 2023
DMG-NOS-23-06

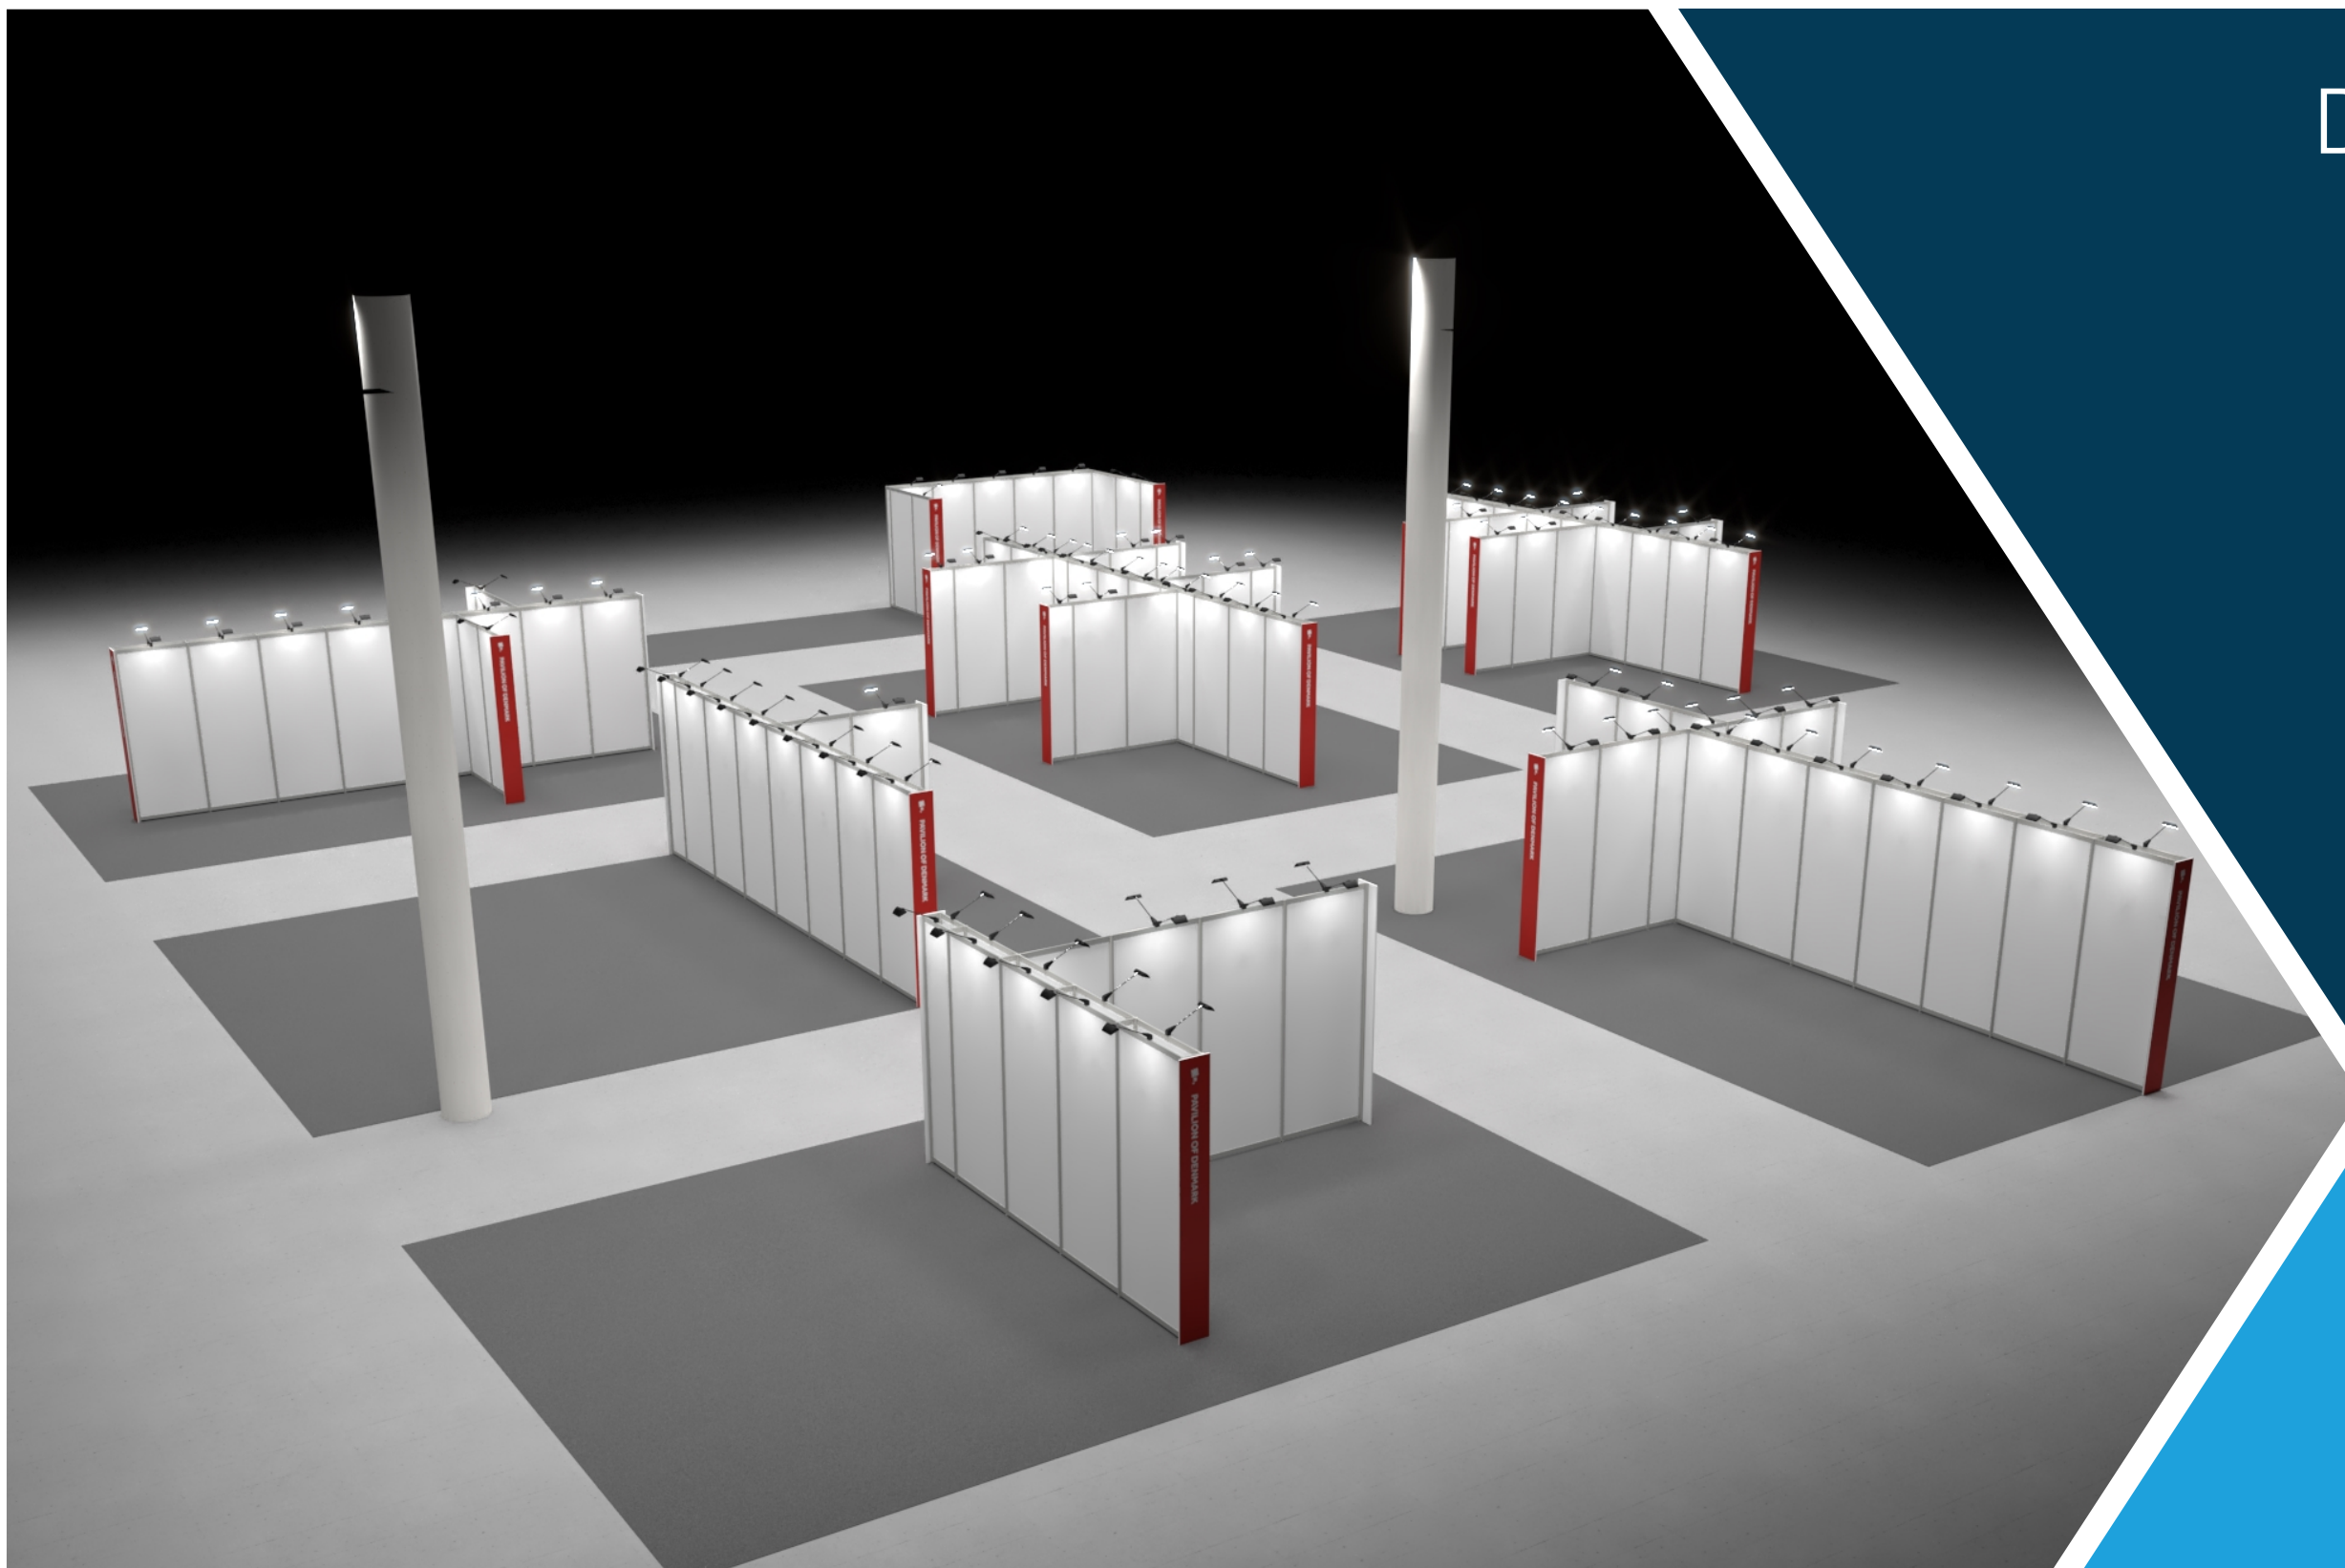

✓ RÅDGIVNING ✓ DESIGN ✓ HÅNDVÆRK ✓ TEKNOLOGI

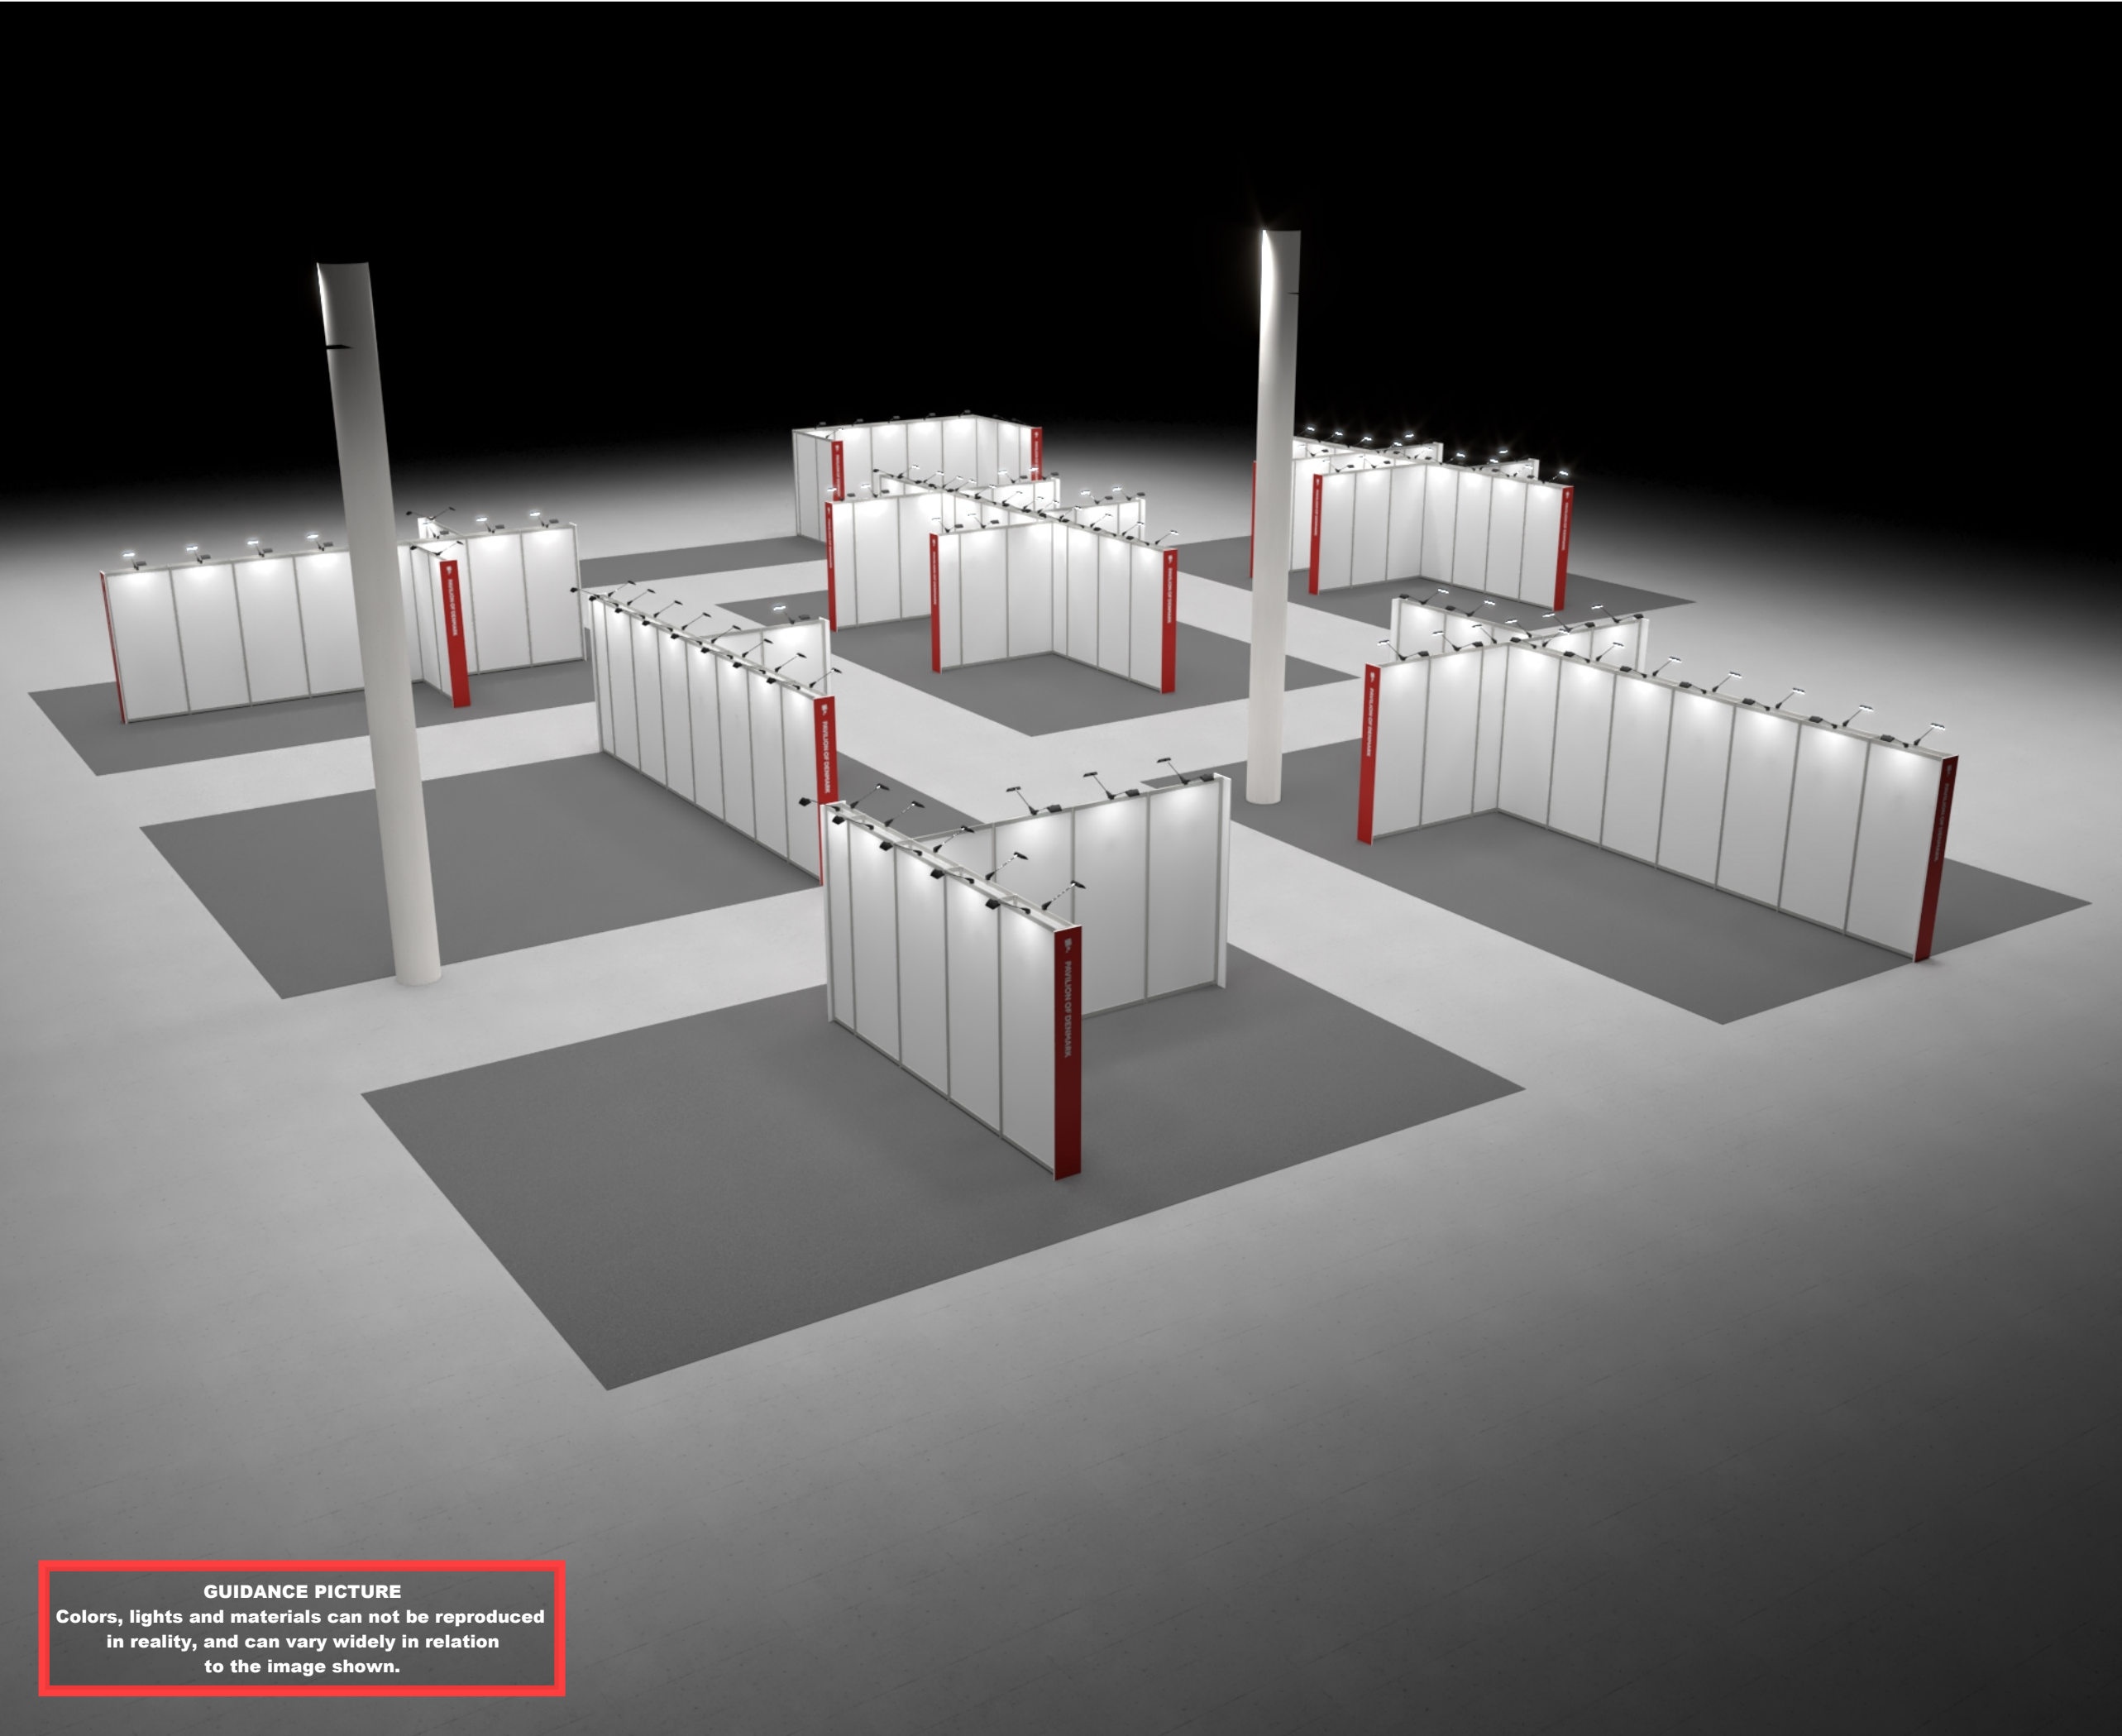



Standesign A/S
Alsvej 2F
5800 Nyborg
Denmark
Phone: +45 4484 6699


Project no.:
Drawing no.:
Drawing title:
Designed by:
Hall:
Booth:

DMG-NOS-23-06
3D-001
Bird View 1
THJ
C
Multi.

Creation date:
Revision date:
Revision no.:

15-03-2023
21-03-2023
B

Client: DEA Marine

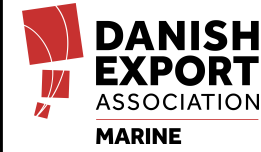

DANISH
EXPORT
ASSOCIATION
MARINE

Exhibition: Nor-Shipping 2023
NOVA Spektrum, Lillestrøm




Nor-
Shipping
2023


Oslo
6-9
June

Comments:

The drawing is indicative and without responsibility. The drawing is NOT to scale. The stand-builder will have the final call in all decisions regarding stability and security. Some products are only shown to indicate locations, but not the actual product as this product may be changed. All design is subject to copyright by Standesign A/S

GUIDANCE PICTURE
Colors, lights and materials can not be reproduced
in reality, and can vary widely in relation
to the image shown.

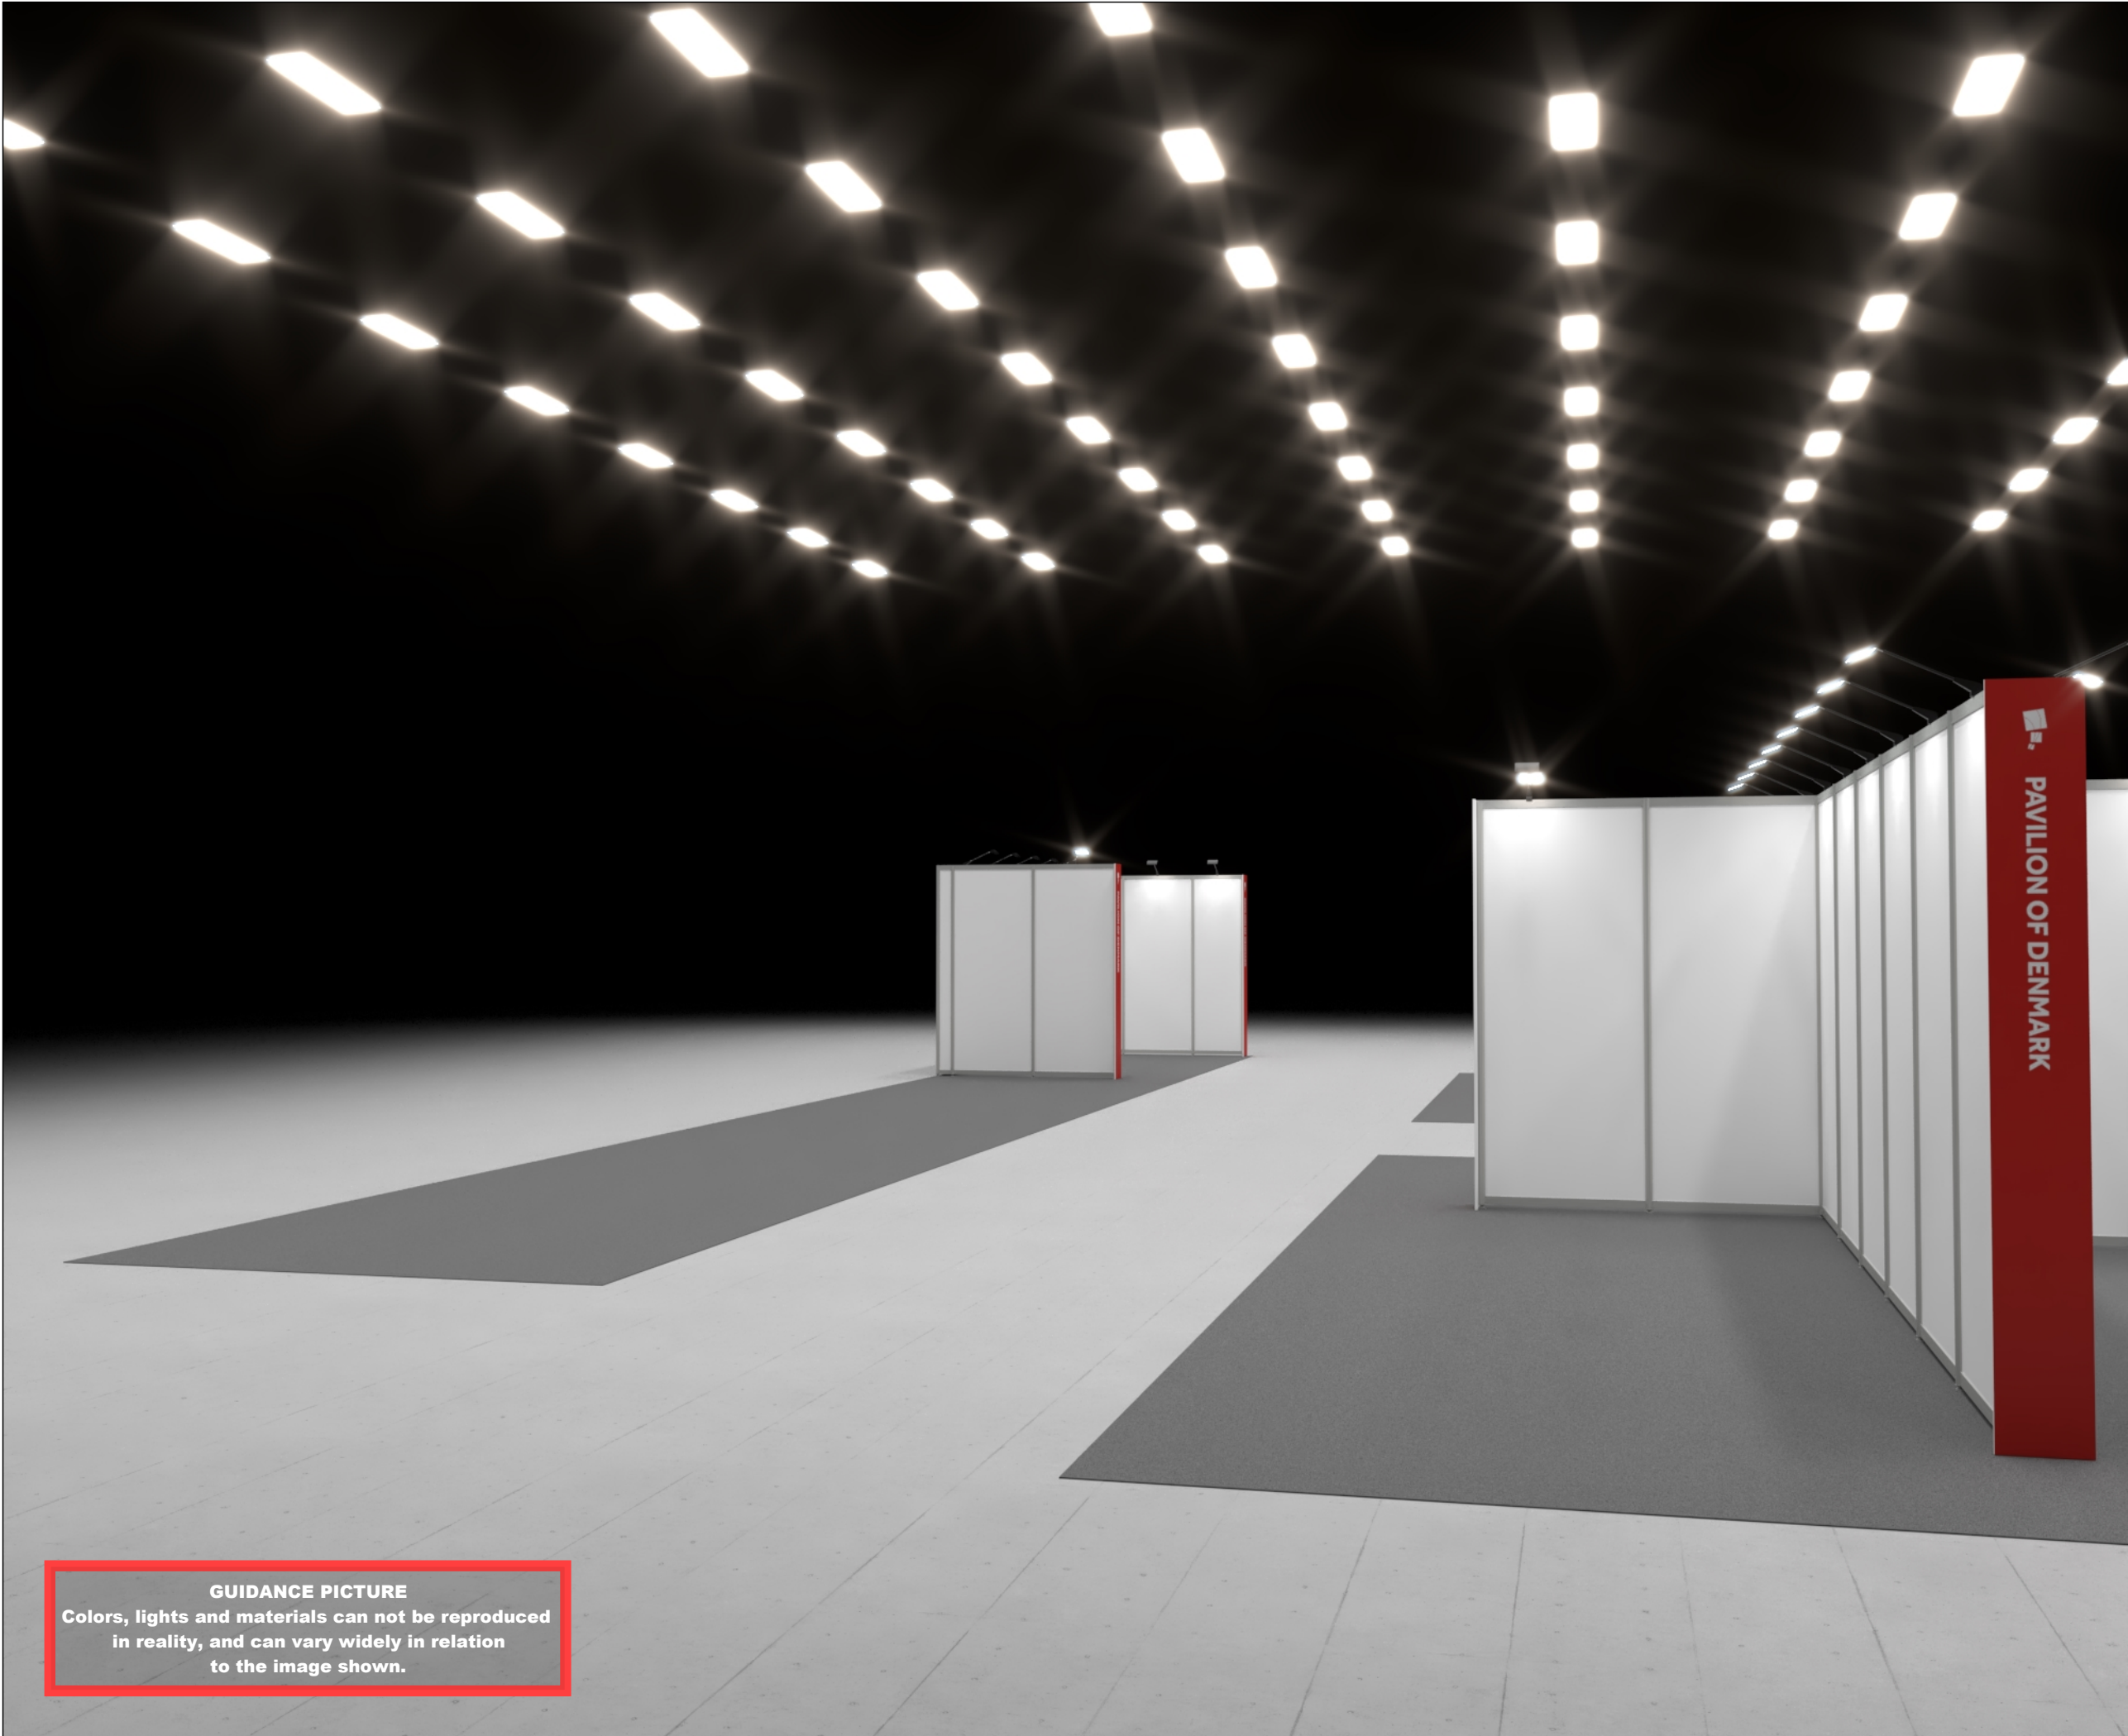



Standesign A/S
Alsvej 2F
5800 Nyborg
Denmark
Phone: +45 4484 6699

Project no.:
Drawing no.:
Drawing title:
Designed by:
Hall:
Booth:

DMG-NOS-23-06
3D-002
Street View 1
THJ
C
Multi.

Creation date:
Revision date:
Revision no.:


15-03-2023
21-03-2023
B

Client: DEA Marine



DANISH
EXPORT
ASSOCIATION
MARINE

Exhibition: Nor-Shipping 2023
NOVA Spektrum, Lillestrøm



Nor-
Shipping
2023


Oslo
6-9
June

Comments:

The drawing is indicative and without responsibility. The drawing is NOT to scale.
The stand-builder will have the final call in all decisions regarding stability and security.
Some products are only shown to indicate locations, but not the actual product as this product may be changed.
All design is subject to copyright by Standesign A/S

GUIDANCE PICTURE
Colors, lights and materials can not be reproduced in reality, and can vary widely in relation to the image shown.





Standesign A/S
Alsvej 2F
5800 Nyborg
Denmark
Phone: +45 4484 6699


Project no.:
Drawing no.:
Drawing title:
Designed by:
Hall:
Booth:

DMG-NOS-23-06
3D-003
Street View 2
THJ
C
Multi.

Creation date:
Revision date:
Revision no.:


15-03-2023
21-03-2023
B

Client: DEA Marine



DANISH
EXPORT
ASSOCIATION
MARINE

Exhibition: Nor-Shipping 2023
NOVA Spektrum, Lillestrøm



Nor-
Shipping
2023


Oslo
6-9
June

Comments:

The drawing is indicative and without responsibility. The drawing is NOT to scale.
The stand-builder will have the final call in all decisions regarding stability and security.
Some products are only shown to indicate locations, but not the actual product as this product may be changed.
All design is subject to copyright by Standesign A/S

GUIDANCE PICTURE
Colors, lights and materials can not be reproduced in reality, and can vary widely in relation to the image shown.





Standesign A/S
Alsvej 2F
5800 Nyborg
Denmark
Phone: +45 4484 6699


Project no.:
Drawing no.:
Drawing title:
Designed by:
Hall:
Booth:

DMG-NOS-23-06
3D-004
Street View 3
THJ
C
Multi.

Creation date:
Revision date:
Revision no.:


15-03-2023
21-03-2023
B

Client: DEA Marine

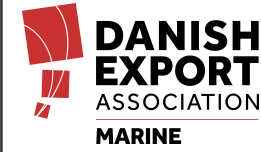

DANISH
EXPORT
ASSOCIATION
MARINE

Exhibition: Nor-Shipping 2023
NOVA Spektrum, Lillestrøm



Nor-
Shipping
2023


Oslo
6-9
June

Comments:

The drawing is indicative and without responsibility. The drawing is NOT to scale.
The stand-builder will have the final call in all decisions regarding stability and security.
Some products are only shown to indicate locations, but not the actual product as this product may be changed.
All design is subject to copyright by Standesign A/S

GUIDANCE PICTURE
Colors, lights and materials can not be reproduced in reality, and can vary widely in relation to the image shown.





Standesign A/S
Alsvej 2F
5800 Nyborg
Denmark
Phone: +45 4484 6699


Project no.:
Drawing no.:
Drawing title:
Designed by:
Hall:
Booth:

DMG-NOS-23-06
3D-005
Street View 4
THJ
C
Multi.

Creation date:
Revision date:
Revision no.:


15-03-2023
21-03-2023
B

Client: DEA Marine



DANISH
EXPORT
ASSOCIATION
MARINE

Exhibition: Nor-Shipping 2023
NOVA Spektrum, Lillestrøm



Nor-
Shipping
2023

Oslo
6-9
June

Comments:

The drawing is indicative and without responsibility. The drawing is NOT to scale. The stand-builder will have the final call in all decisions regarding stability and security. Some products are only shown to indicate locations, but not the actual product as this product may be changed. All design is subject to copyright by Standesign A/S

GUIDANCE PICTURE
Colors, lights and materials can not be reproduced in reality, and can vary widely in relation to the image shown.

Project no.: DMG-NOS-23-06
Drawing no.: FP-001
Drawing title: Floor Plan
Designed by: THJ
Hall: C
Booth: Multi.

Creation date: 15-03-2023
Revision date: 21-03-2023
Revision no.: B

Client: DEA Marine



Exhibition: Nor-Shipping 2023
NOVA Spektrum, Lillestrøm




Comments:
● - Pillar

The drawing is indicative and without responsibility. The drawing is NOT to scale. The stand-builder will have the final call in all decisions regarding stability and security. Some products are only shown to indicate locations, but not the actual product as this product may be changed. All design is subject to copyright by Standesign A/S



ELEVATION FRONT

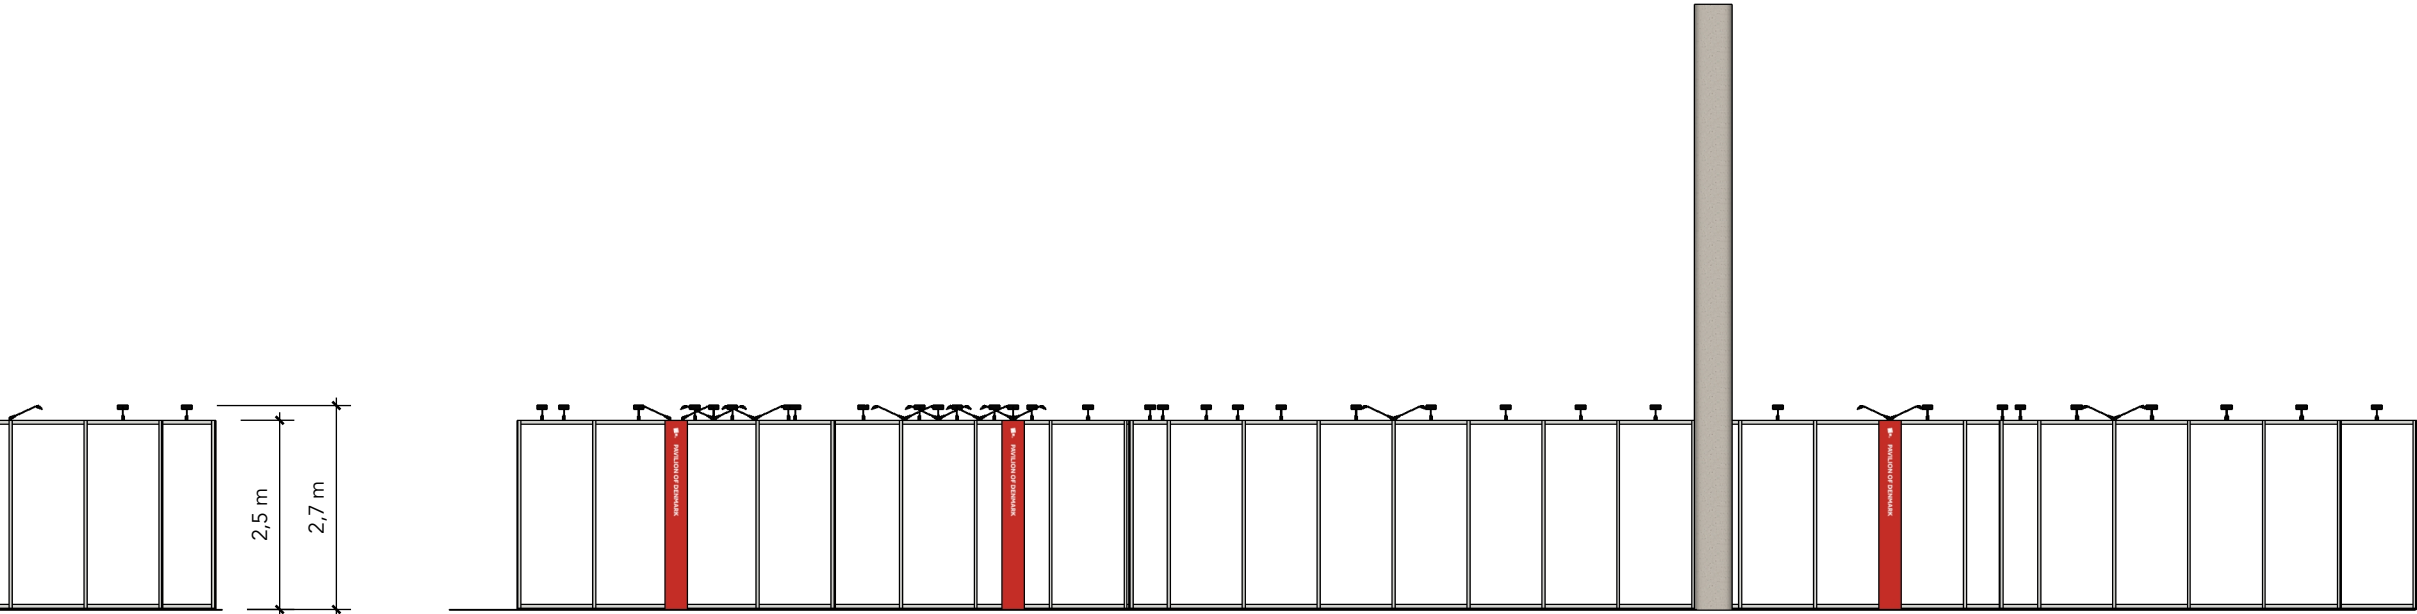

STANDESIGN Standesign A/S
Alsvej 2F
5800 Nyborg
Denmark
Phone: +45 4484 6699

Project no.: DMG-NOS-23-06
Drawing no.: EV-001
Drawing title: Elevations
Designed by: THJ
Hall: C
Booth: Multi.

Creation date: 15-03-2023
Revision date: 21-03-2023
Revision no.: B

Client: DEA Marine




Exhibition: Nor-Shipping 2023
NOVA Spektrum, Lillestrøm



Comments:

ELEVATION SIDE

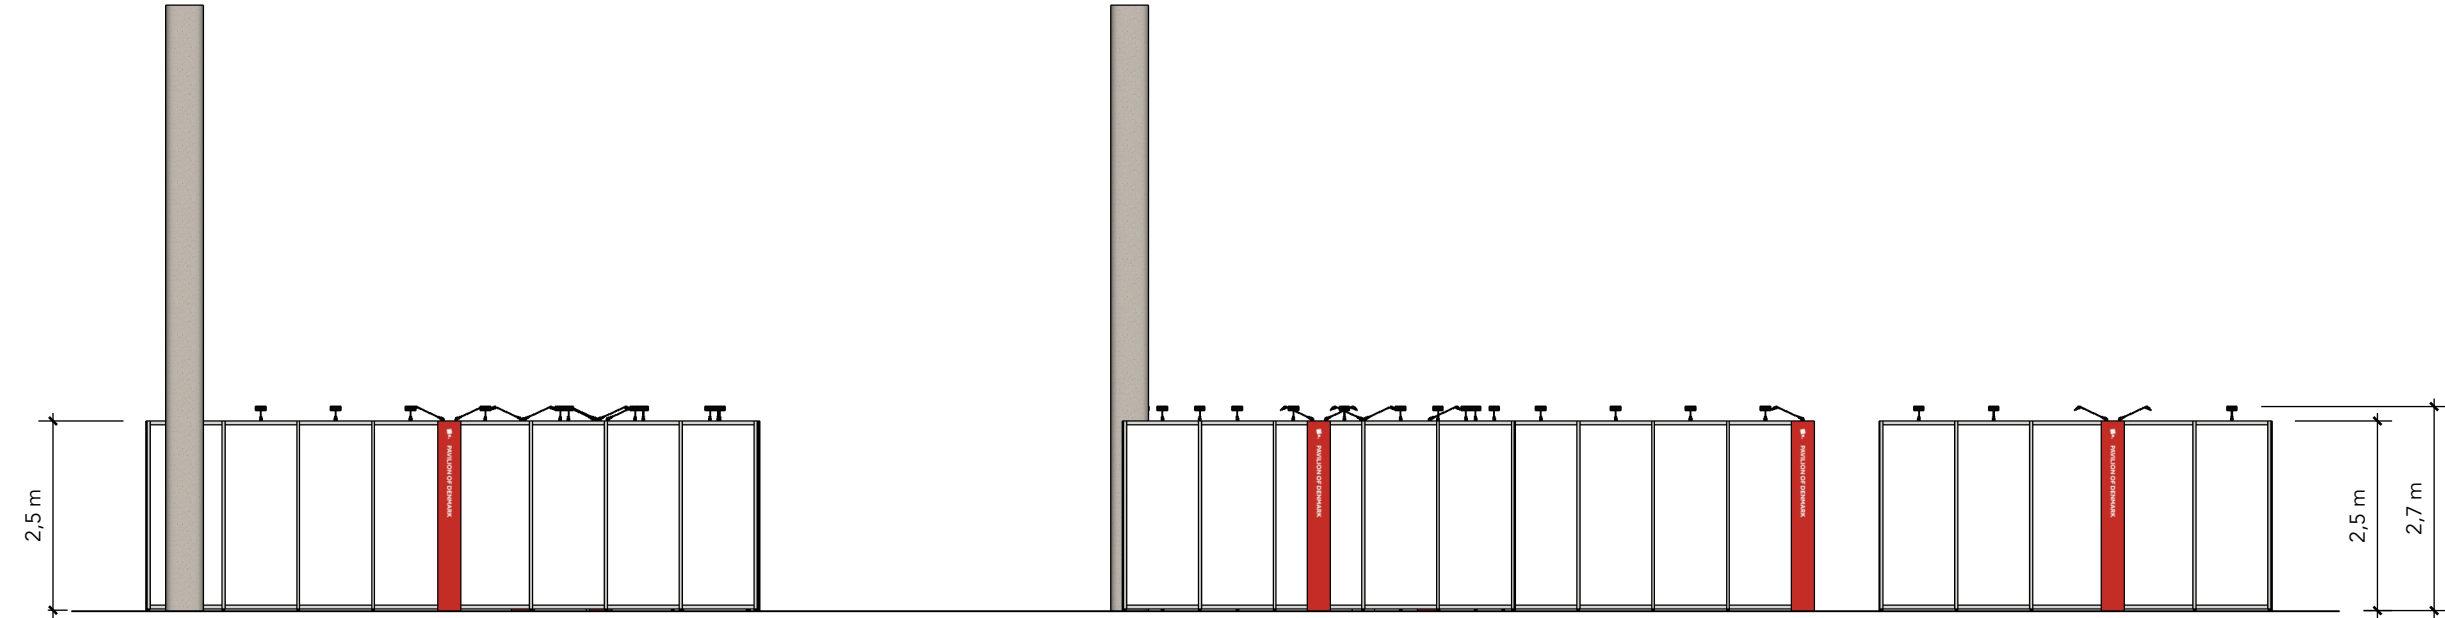

The drawing is indicative and without responsibility. The drawing is NOT to scale.
The stand-builder will have the final call in all decisions regarding stability and security.
Some products are only shown to indicate locations, but not the actual product as this product may be changed.
All design is subject to copyright by Standesign A/S