



Danish Wind Export

Husum wind 2023
(DWE-HUS-23-09)

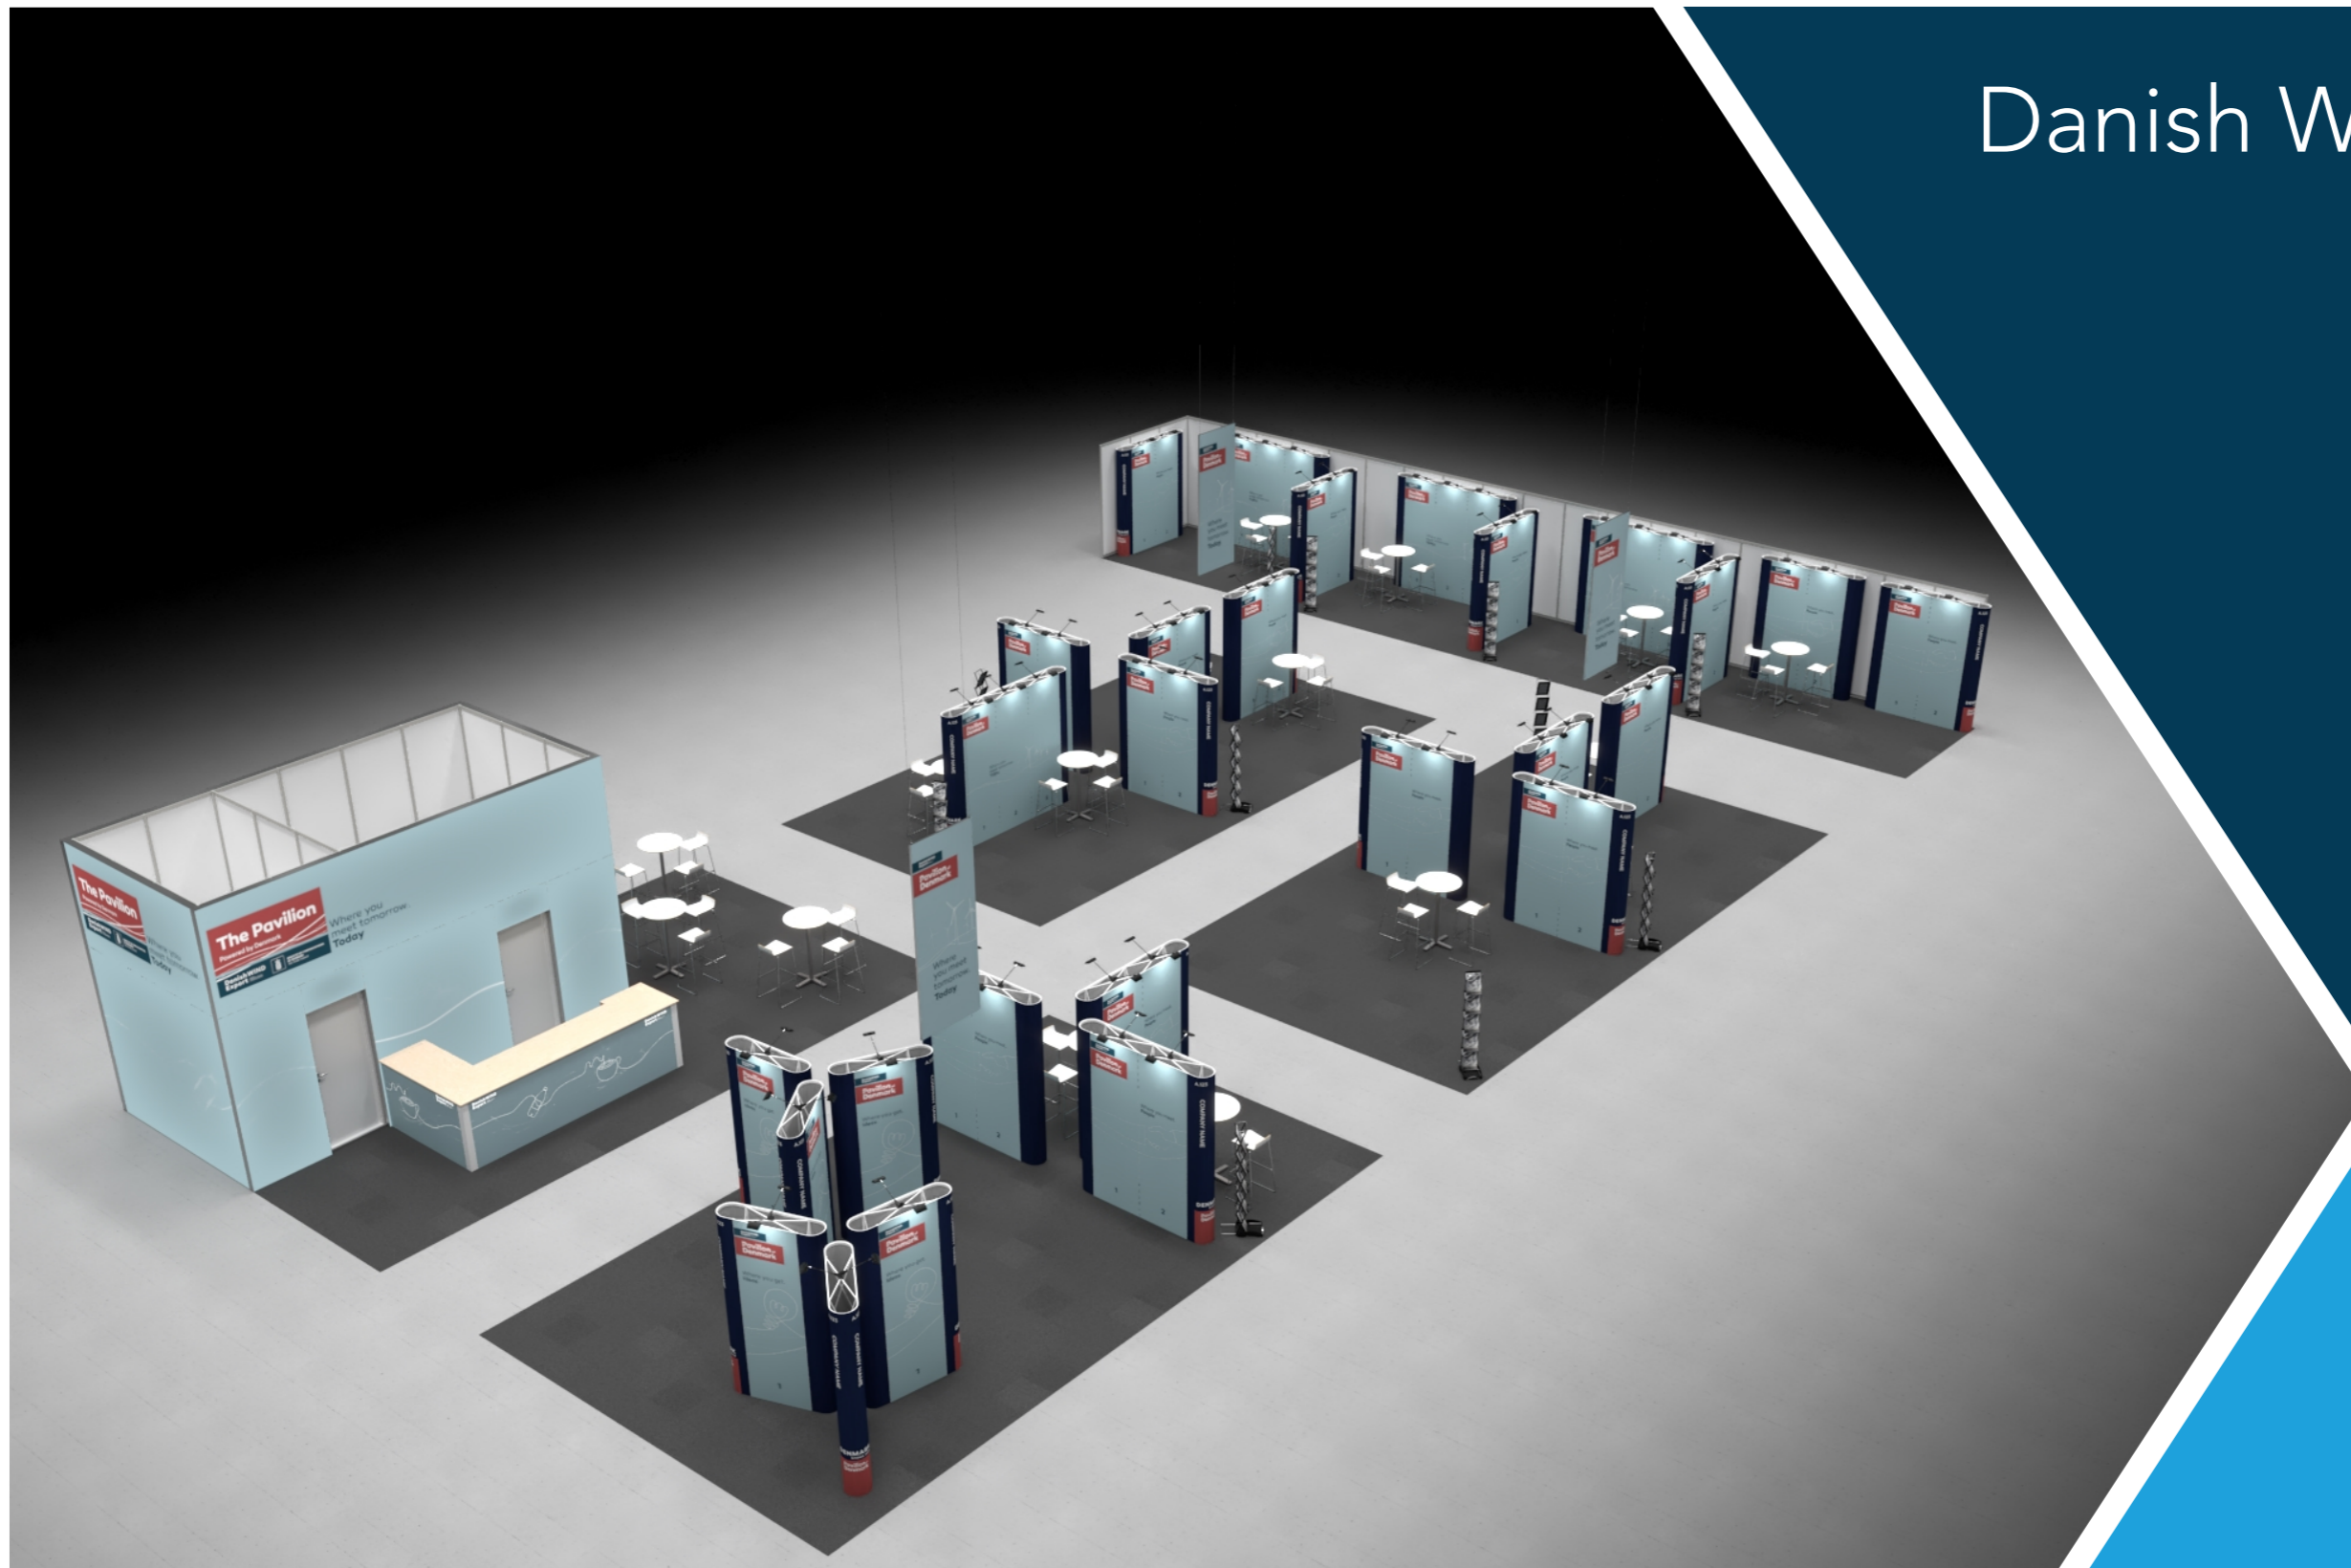

✓ RÅDGIVNING ✓ DESIGN ✓ HÅNDVÆRK ✓ TEKNOLOGI

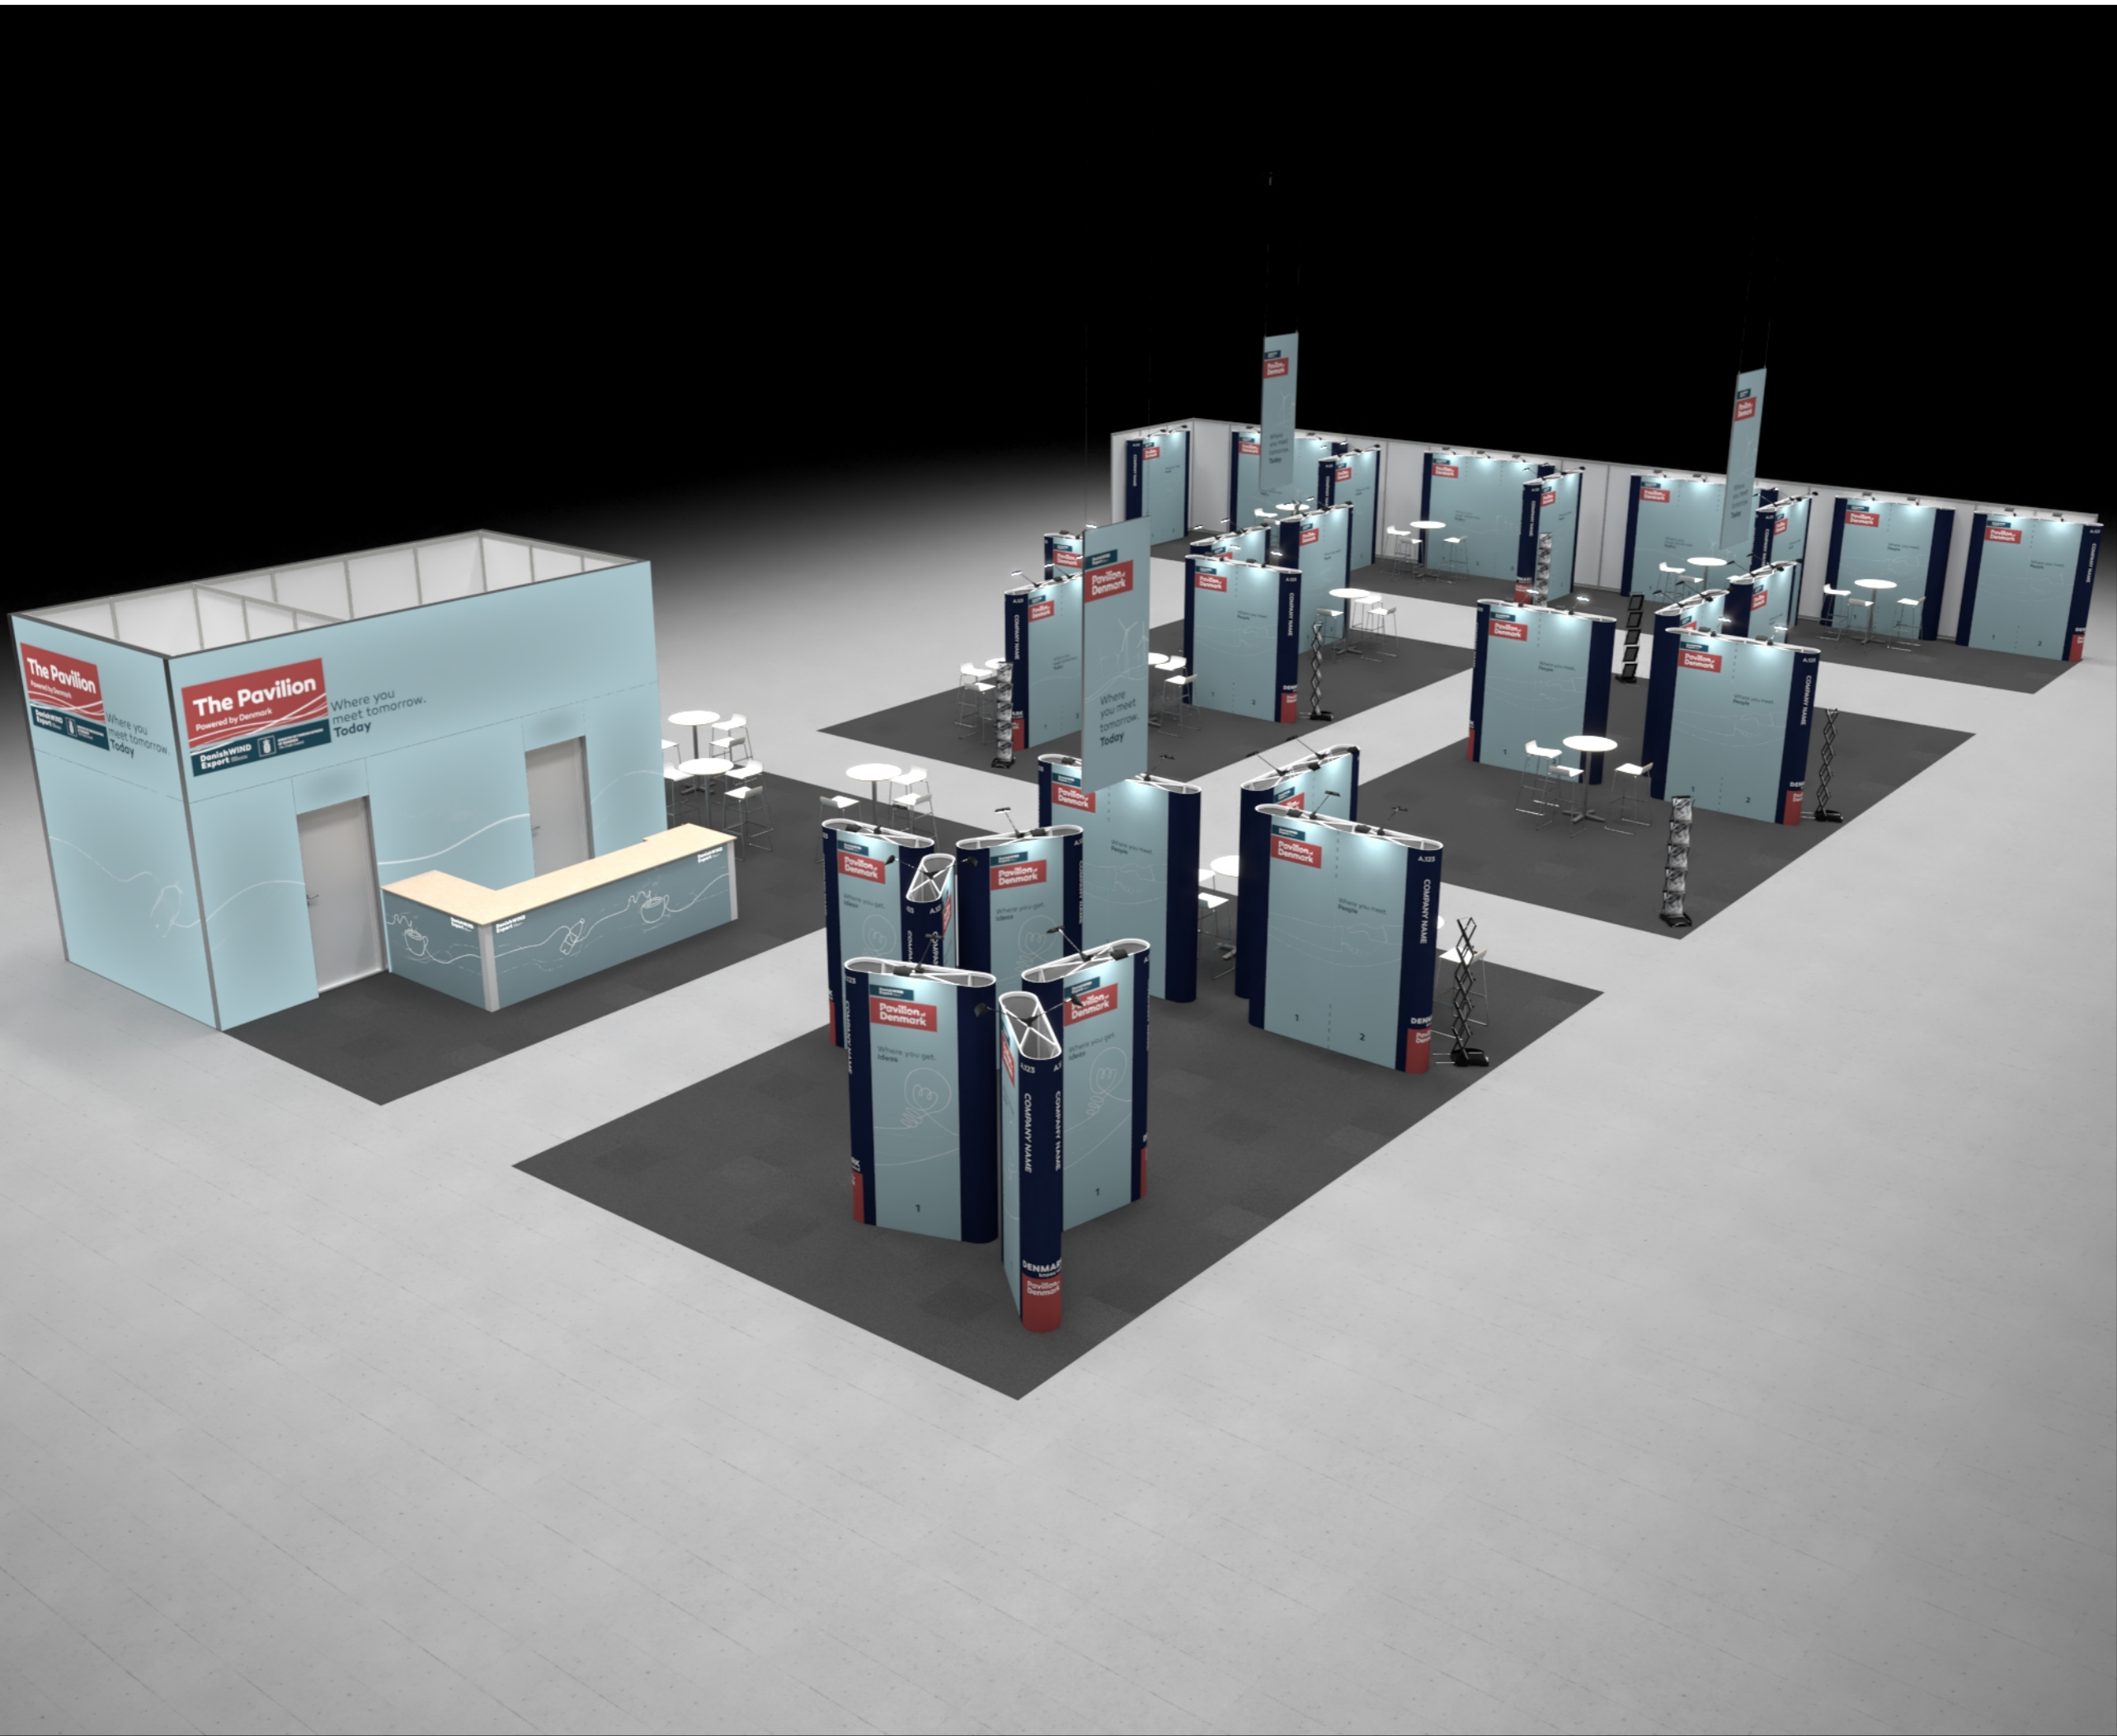



Standesign A/S
Alsvej 2F
5800 Nyborg
Denmark
Phone: +45 4484 6699

Project no.: (DWE-HUS-23-09)
Drawing no.: 3D-001
Drawing title: Bird View 1
Designed by: SMM
Hall: 3
Booth: Multi

Creation date: 13-06-23
Revision date: 14-06-2023
Revision no.: A

Client: Danish Wind Export



Owned by
Danish Export Association
and Green Power Denmark

Exhibition: Husum wind 2023
Husum, Tyskland



Comments:

The drawing is indicative and without responsibility. The drawing is NOT to scale.
The stand-builder will have the final call in all decisions regarding stability and security.
Some products are only shown to indicate locations, but not the actual product as this product may be changed.
All design is subject to copyright by
Standesign A/S



GUIDANCE PICTURE
Colors, lights and materials can not be reproduced
in reality, and can vary widely in relation
to the image shown.



Standesign A/S
Alsvej 2F
5800 Nyborg
Denmark
Phone: +45 4484 6699

Project no.: (DWE-HUS-23-09)
Drawing no.: 3D-002
Drawing title: Street View 1
Designed by: SMM
Hall: 3
Booth: Multi

Creation date: 13-06-23
Revision date: 14-06-2023
Revision no.: A

Client: Danish Wind Export



Owned by
Danish Export Association
and Green Power Denmark

Exhibition: Husum wind 2023
Husum, Tyskland



Comments:

The drawing is indicative and without responsibility. The drawing is NOT to scale.
The stand-builder will have the final call in all decisions regarding stability and security.
Some products are only shown to indicate locations, but not the actual product as this product may be changed.
All design is subject to copyright by
Standesign A/S



Creation date: 13-06-23
Revision date: 14-06-2023
Revision no.: A

Danish WIND Export
Owned by
Danish Export Association
and Green Power Denmark



HUSUM
Wind

Comments:

The drawing is indicative and without responsibility. The drawing is NOT to scale.
The stand-builder will have the final call in all decisions regarding stability and security.
Some products are only shown to indicate locations, but not the actual product as this product may be changed.
All design is subject to copyright by
Standesign A/S

Colors, lights and materials can not be reproduced in reality, and can vary widely in relation to the image shown.

The drawing is indicative and without responsibility. The drawing is NOT to scale.
The stand-builder will have the final call in all decisions regarding stability and security.
Some products are only shown to indicate locations, but not the actual product as this product may be changed.
All design is subject to copyright by
Standesign A/S



Project no.: (DWE-HUS-23-09)
 Drawing no.: 3D-004
 Drawing title: Street View 3
 Designed by: SMM
 Hall: 3
 Booth: Multi

Creation date: 13-06-23
Revision date: 14-06-2023
Revision no.: A

Client: Danish Wind Export

Danish WIND Export
Owned by
Danish Export Association
and Green Power Denmark

Exhibition: Husum wind 2023
Husum, Tyskland



Comments:

The drawing is indicative and without responsibility. The drawing is NOT to scale.
The stand-builder will have the final call in all decisions regarding stability and security.
Some products are only shown to indicate locations, but not the actual product as this product may be changed.
All design is subject to copyright by
Standesign A/S



GUIDANCE PICTURE

Colors, lights and materials can not be reproduced in reality, and can vary widely in relation to the image shown.





Standesign A/S
Alsvej 2F
5800 Nyborg
Denmark
Phone: +45 4484 6699

Project no.: (DWE-HUS-23-09)
Drawing no.: 3D-005
Drawing title: Street View 4
Designed by: SMM
Hall: 3
Booth: Multi

Creation date: 13-06-23
Revision date: 14-06-2023
Revision no.: A

Client: Danish Wind Export



Owned by
Danish Export Association
and Green Power Denmark

Exhibition: Husum wind 2023
Husum, Tyskalnd



Comments:

The drawing is indicative and without responsibility. The drawing is NOT to scale.
The stand-builder will have the final call in all decisions regarding stability and security.
Some products are only shown to indicate locations, but not the actual product as this product may be changed.
All design is subject to copyright by Standesign A/S

GUIDANCE PICTURE
Colors, lights and materials can not be reproduced in reality, and can vary widely in relation to the image shown.



Creation date: 13-06-23
Revision date: 14-06-2023
Revision no.: A


Danish WIND Export
Owned by
Danish Export Association
and Green Power Denmark



HUSUM
Wind

Comments:

The drawing is indicative and without responsibility. The drawing is NOT to scale.
The stand-builder will have the final call in all decisions regarding stability and security.
Some products are only shown to indicate locations, but not the actual product as this product may be changed.
All design is subject to copyright by
Standesign A/S

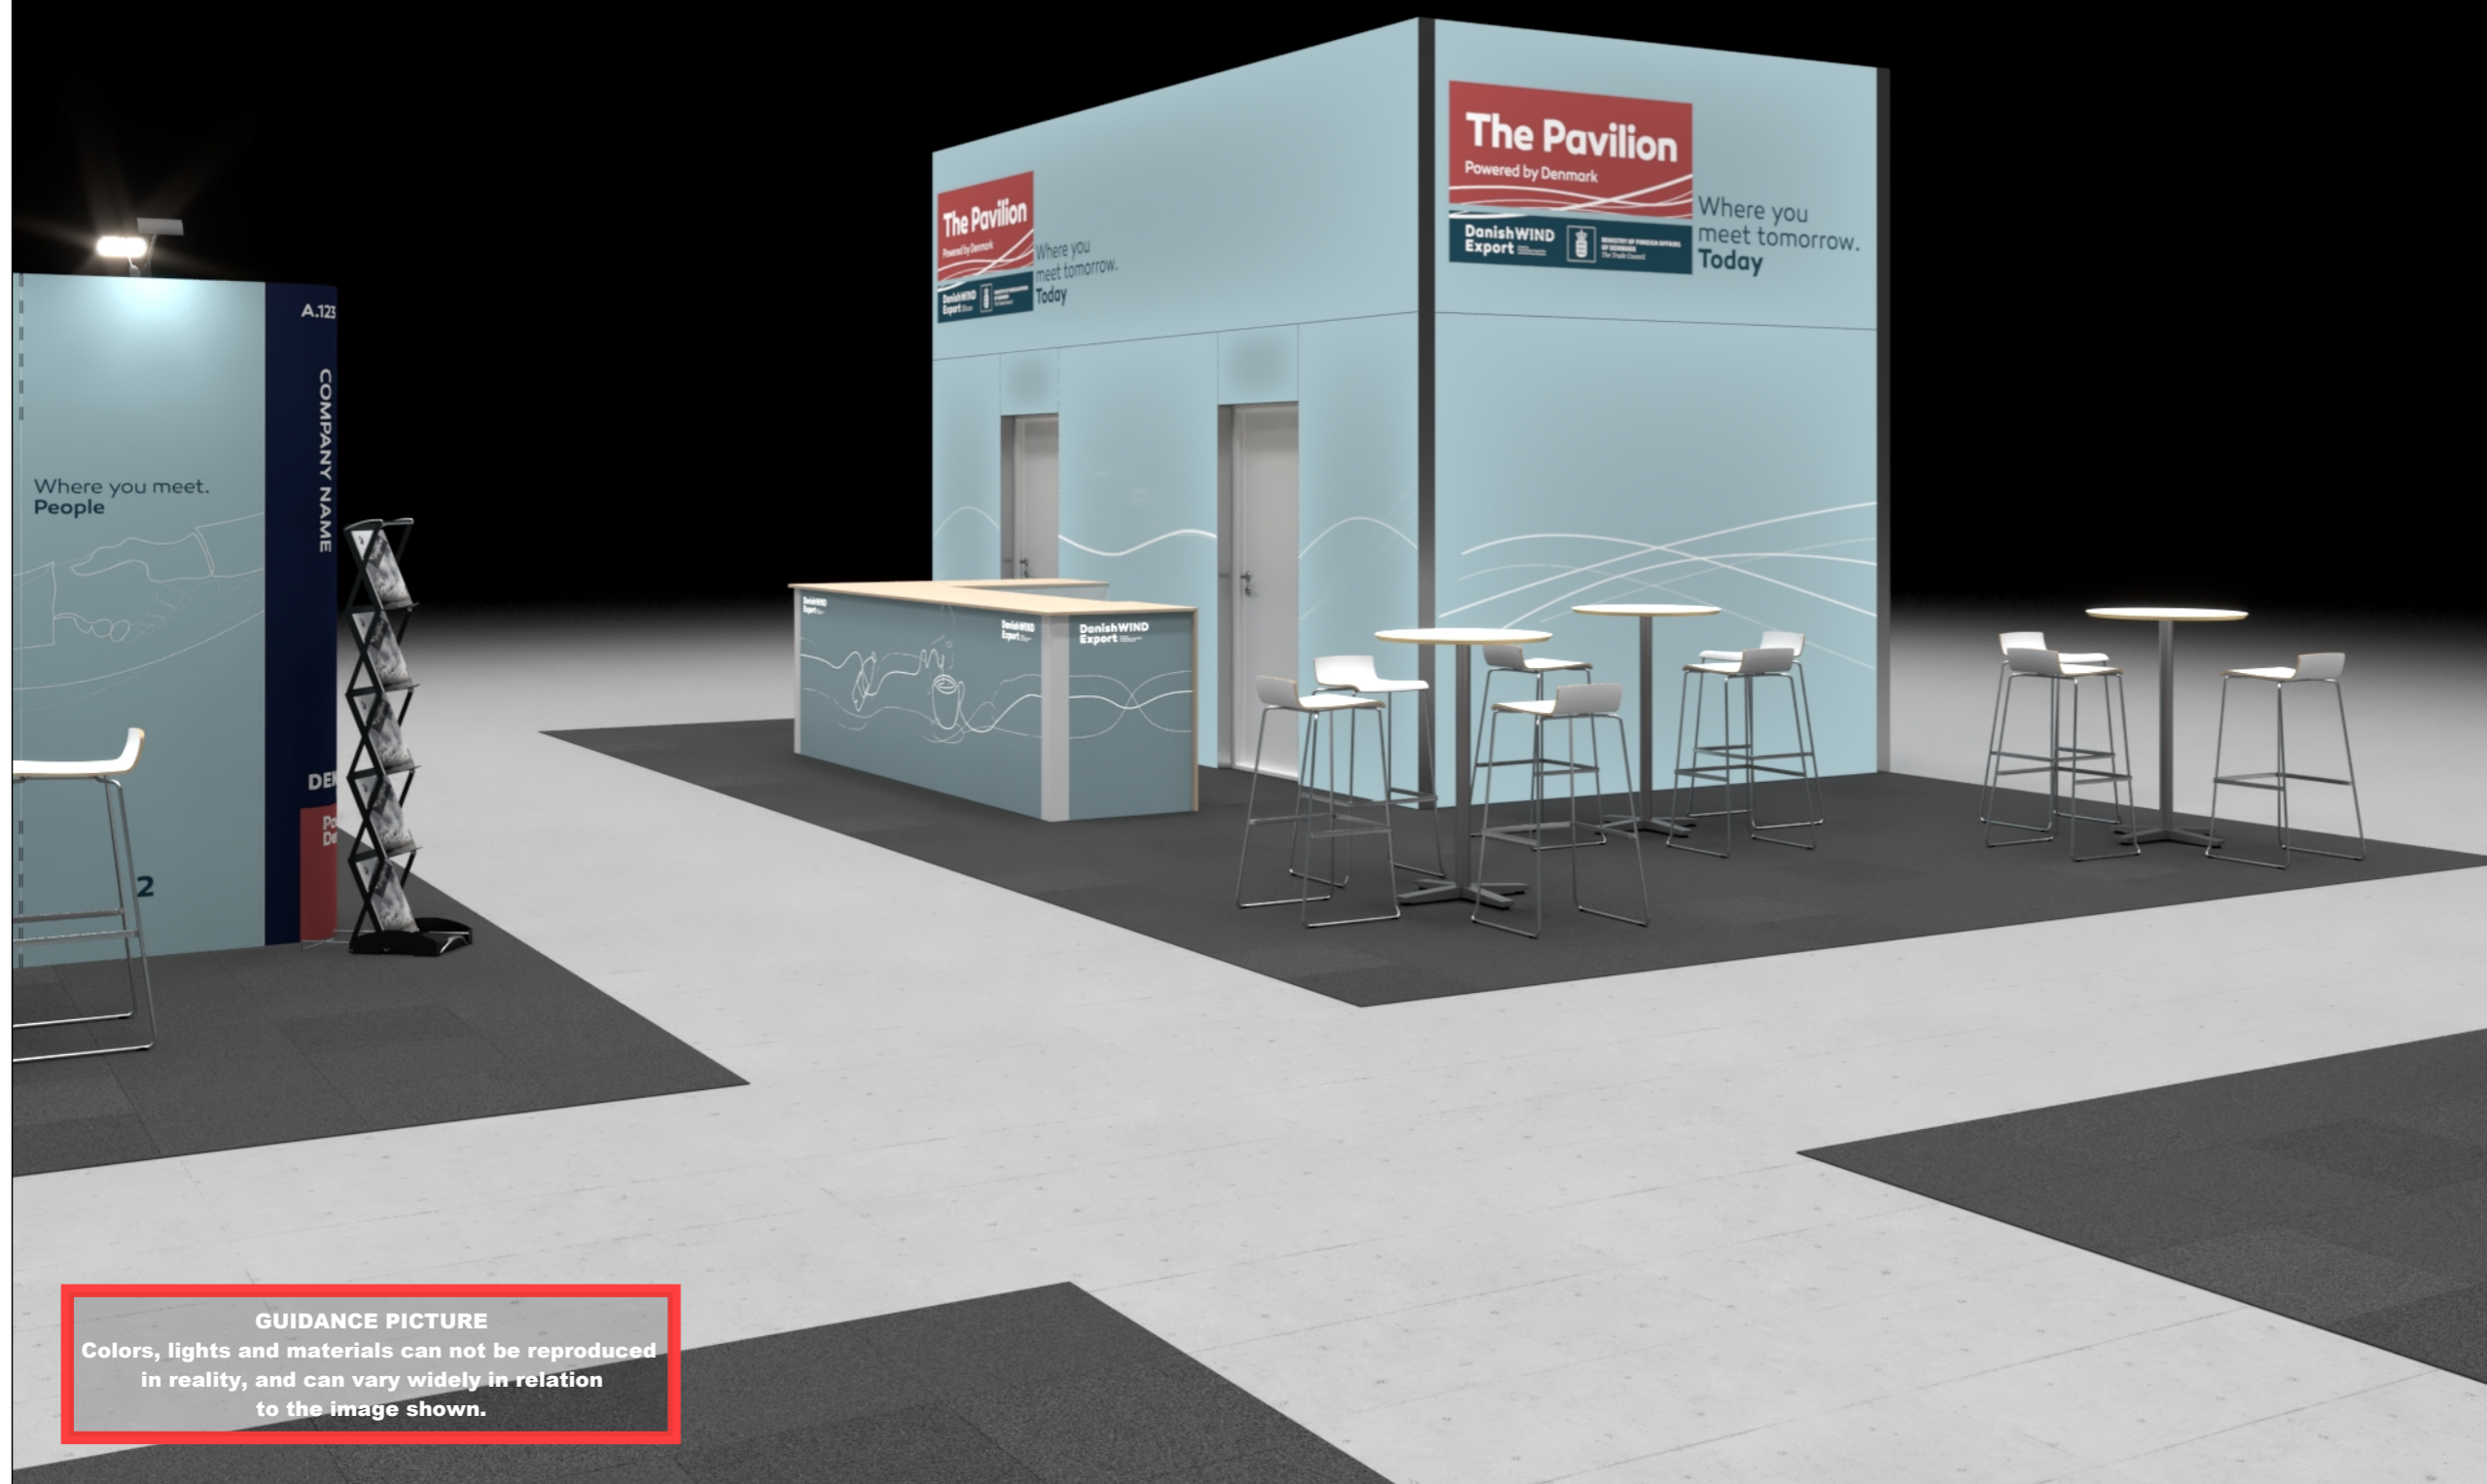

GUIDANCE PICTURE

Colors, lights and materials can not be reproduced in reality, and can vary widely in relation to the image shown.

Project no.: (DWE-HUS-23-09)
Drawing no.: FP-001
Drawing title: Floor Plan
Designed by: SMM
Hall: 3
Booth: Multi

Creation date: 13-06-23
Revision date: 14-06-2023
Revision no.: A

Client: Danish Wind Export




Exhibition: Husum wind 2023
Husum, Tyskland




Comments:

-


The drawing is indicative and without responsibility. The drawing is NOT to scale.
The stand-builder will have the final call in all decisions regarding stability and security.
Some products are only shown to indicate locations, but not the actual product as this product may be changed.
All design is subject to copyright by Standesign A/S

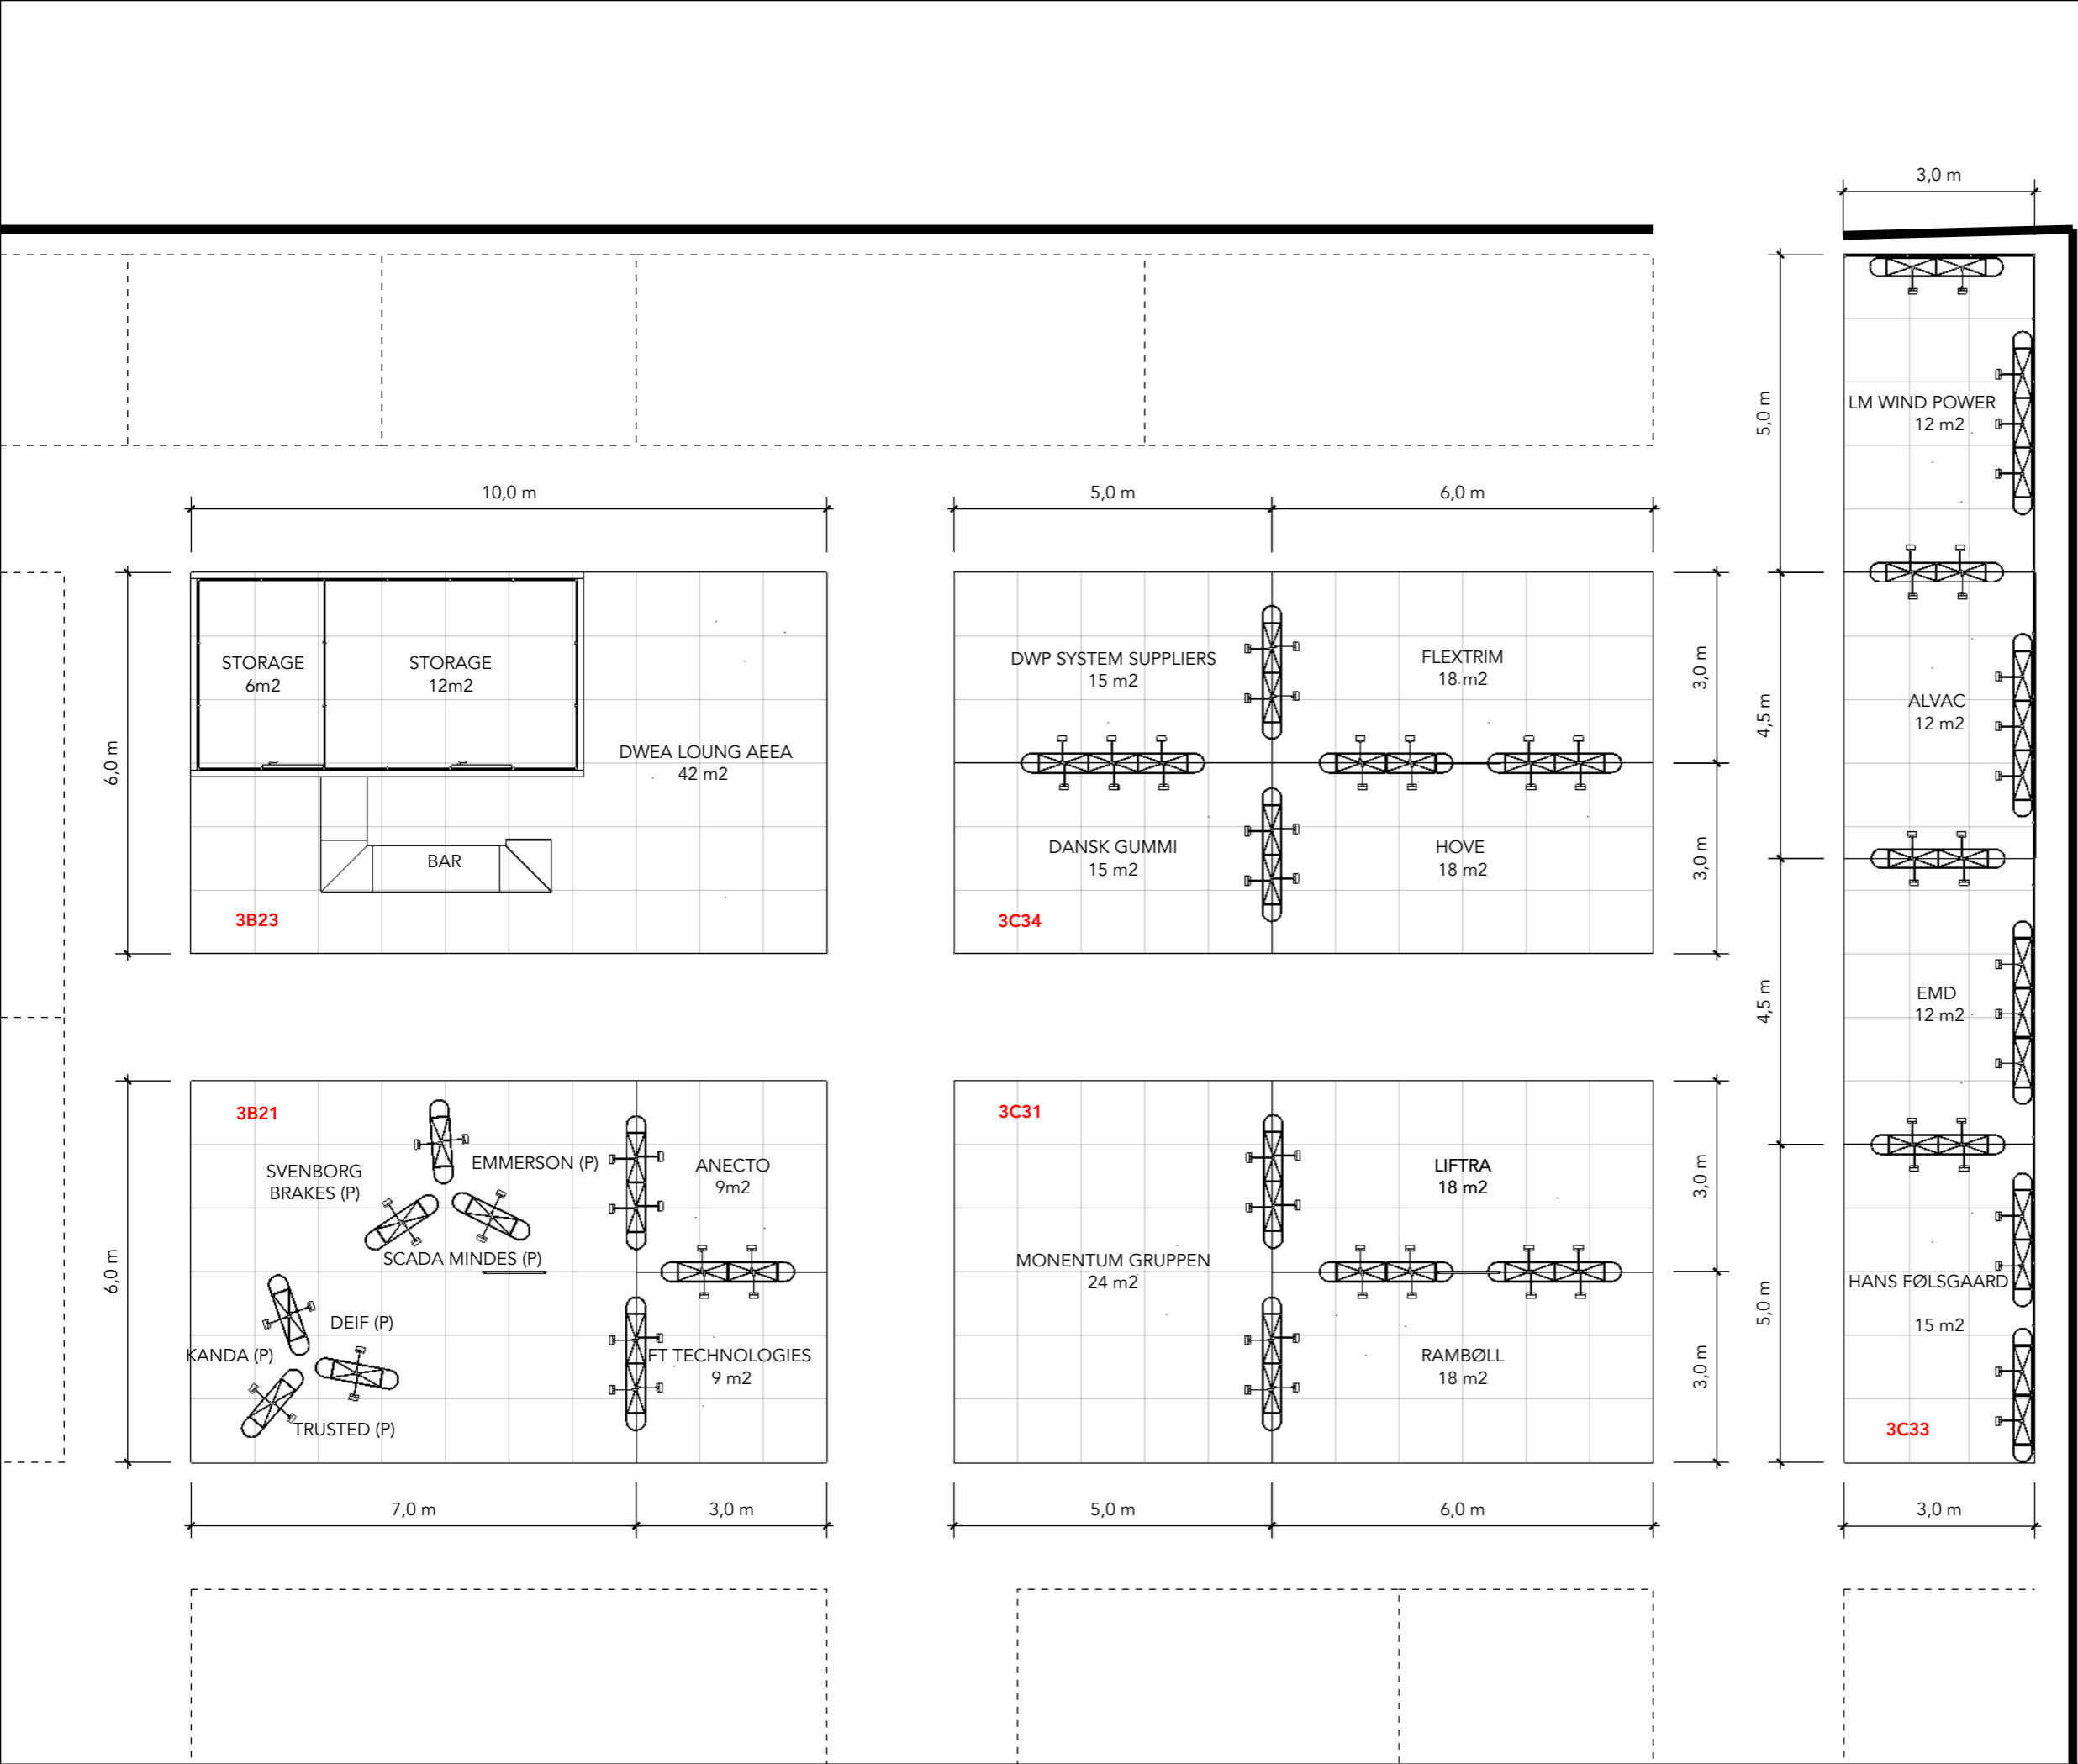

ELEVATION FRONT

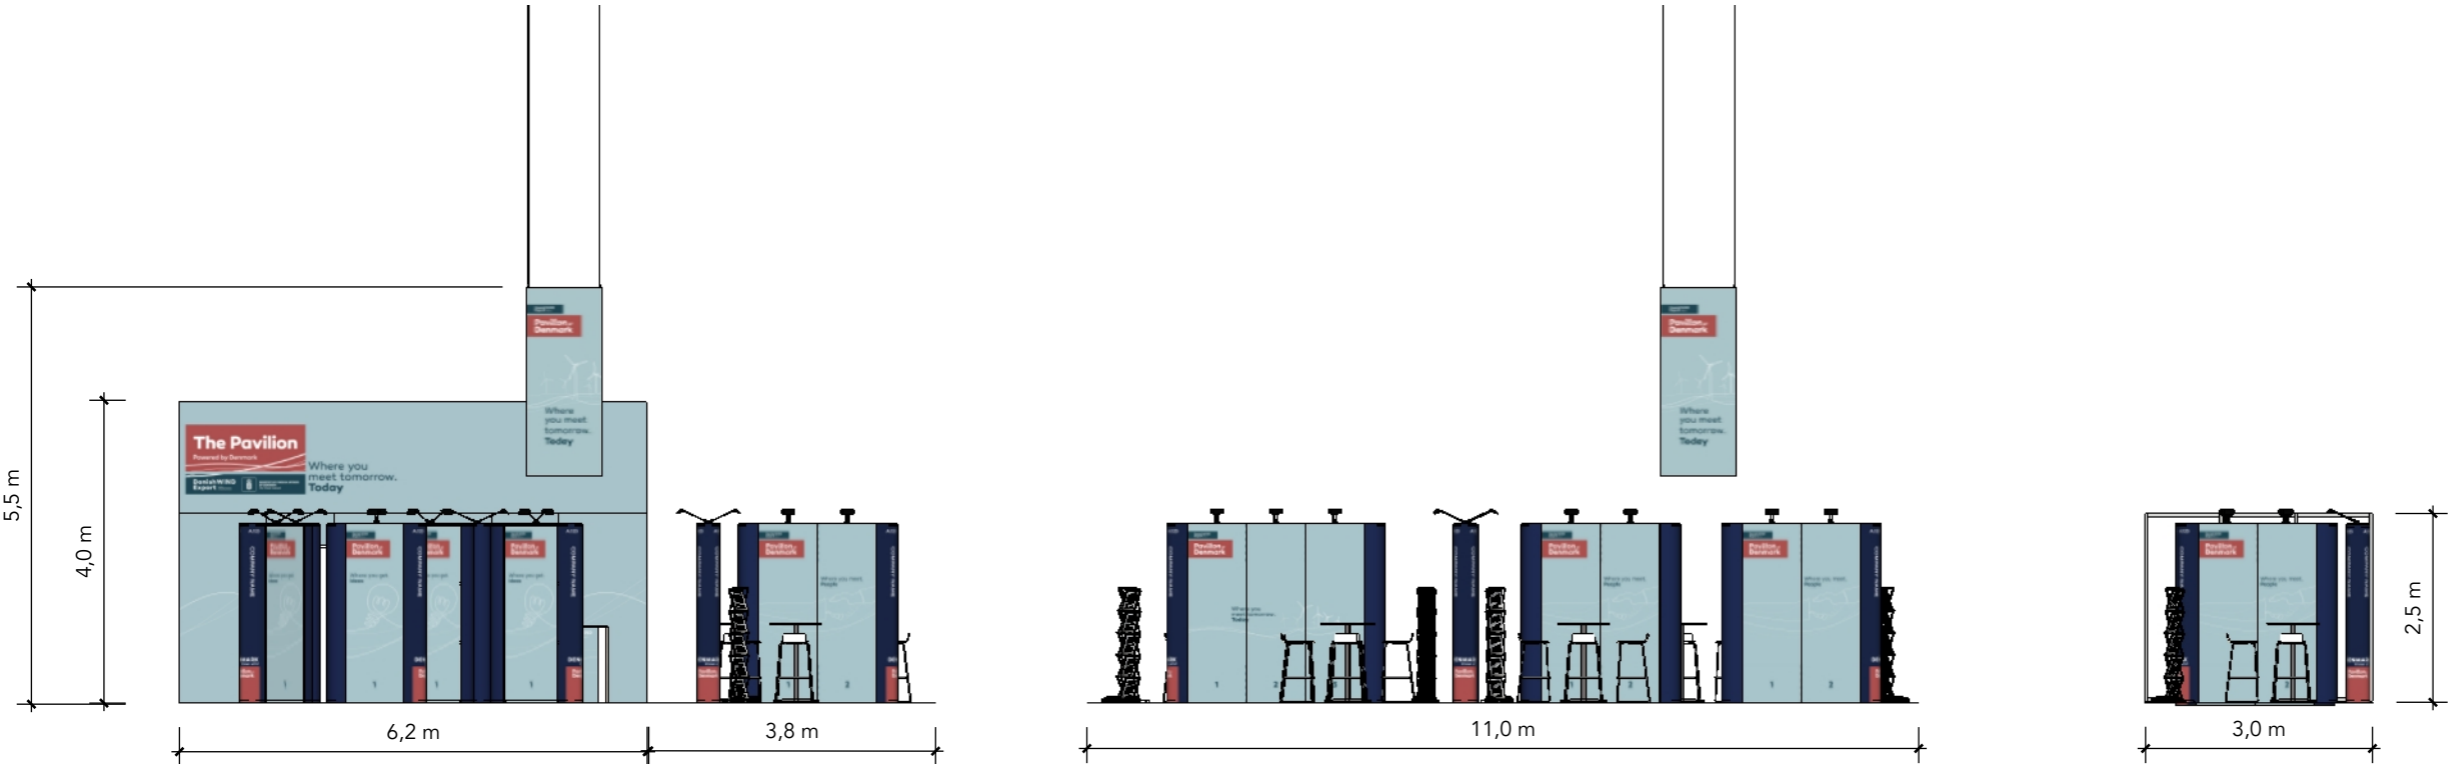

ELEVATION SIDE

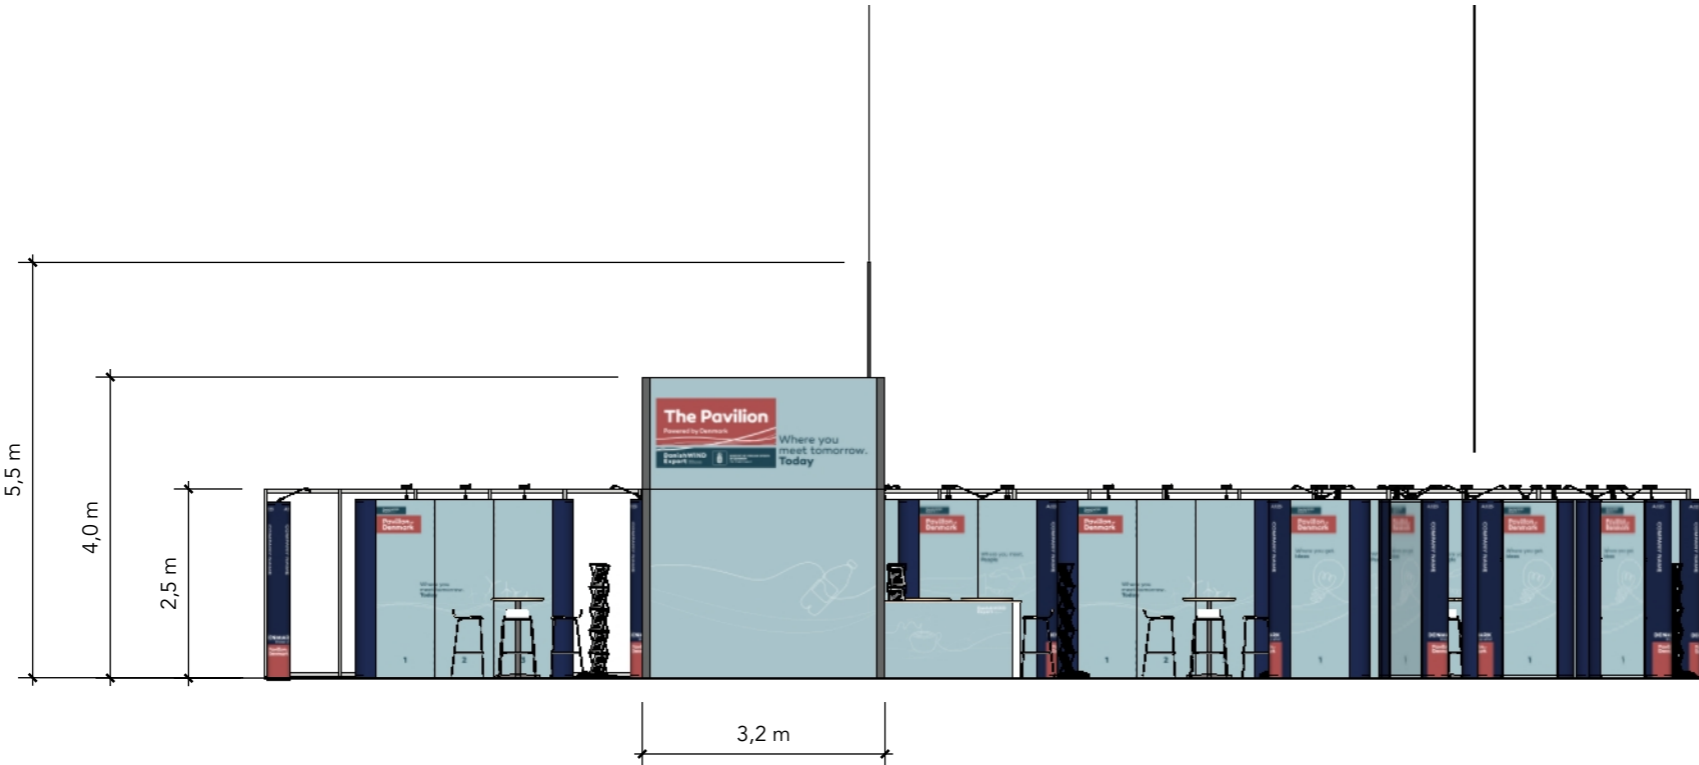



Standesign A/S
Alsvej 2F
5800 Nyborg
Denmark
Phone: +45 4484 6699

Project no.: (DWE-HUS-23-09)
Drawing no.: EV-001
Drawing title: Elevations
Designed by: SMM
Hall: 3
Booth: Multi

Creation date: 13-06-23
Revision date: 14-06-2023
Revision no.: A

Client: Danish Wind Export



Owned by
Danish Export Association
and Green Power Denmark

Exhibition: Husum wind 2023
Husum, Tyskland



Comments:

The drawing is indicative and without responsibility. The drawing is NOT to scale.
The stand-builder will have the final call in all decisions regarding stability and security.
Some products are only shown to indicate locations, but not the actual product as this product may be changed.
All design is subject to copyright by Standesign A/S