




Danish Wind Export

Wind Expo 2024
DWE-WEX-24-02

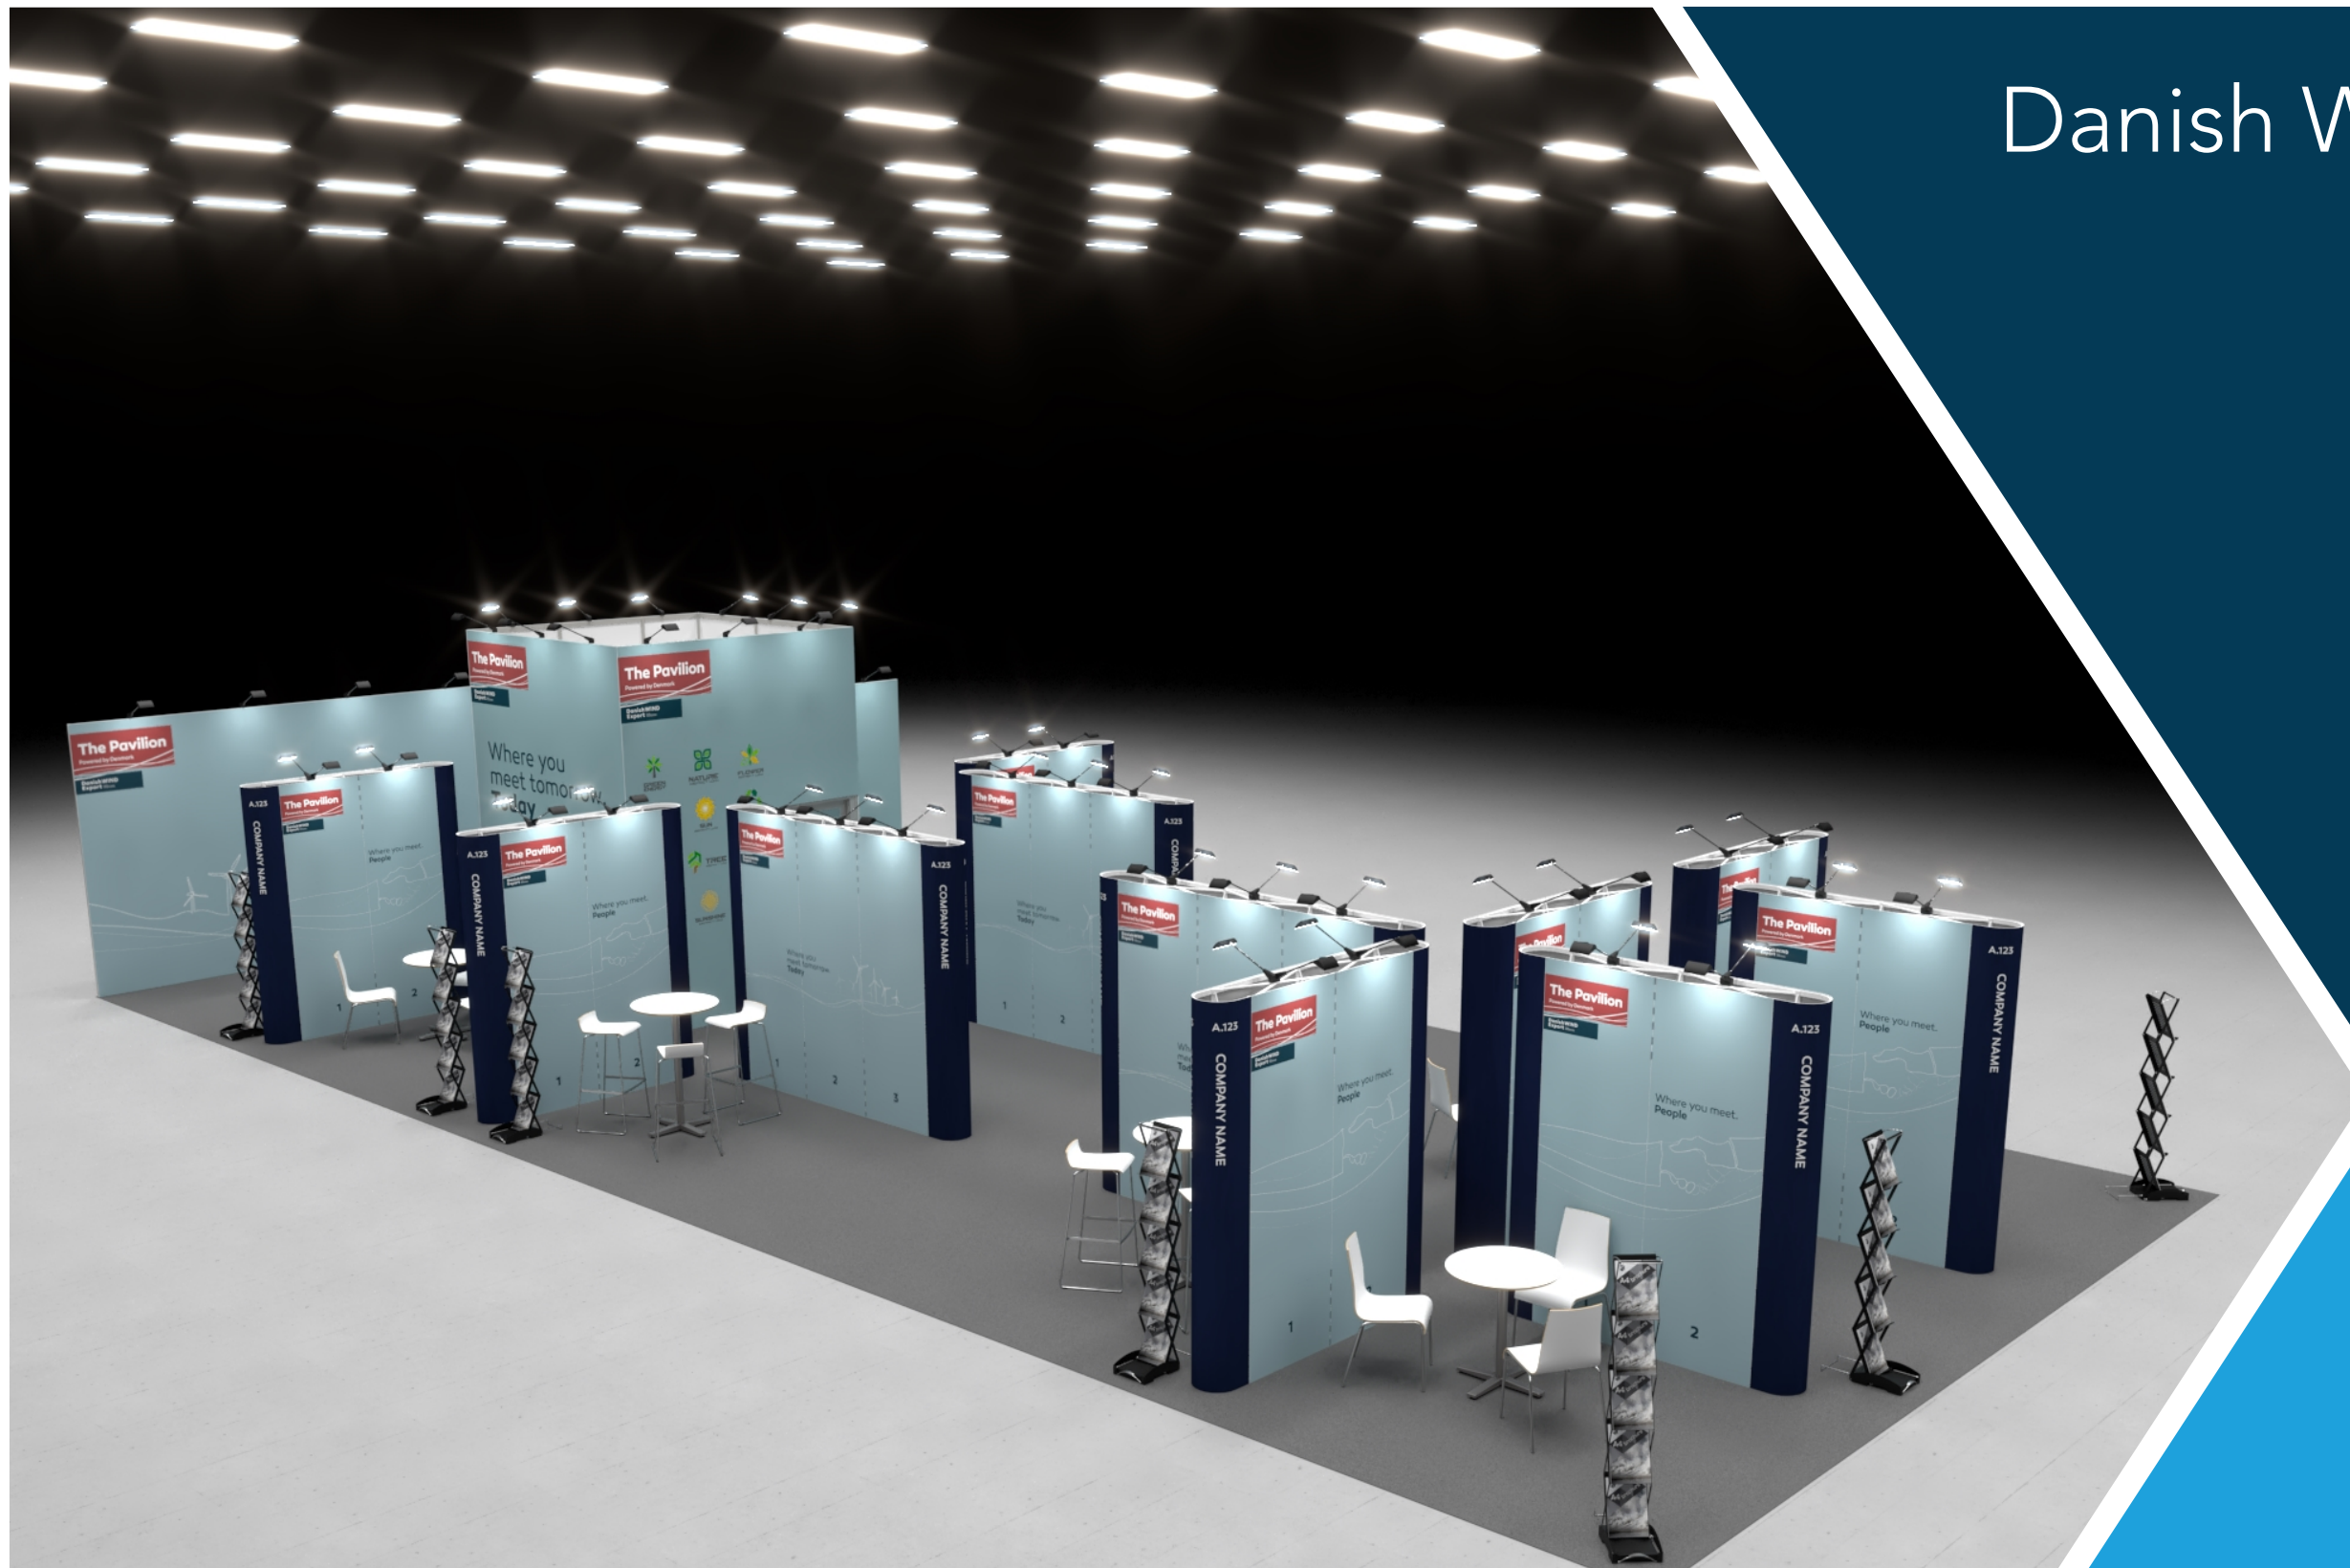

✓ RÅDGIVNING ✓ DESIGN ✓ HÅNDVÆRK ✓ TEKNOLOGI

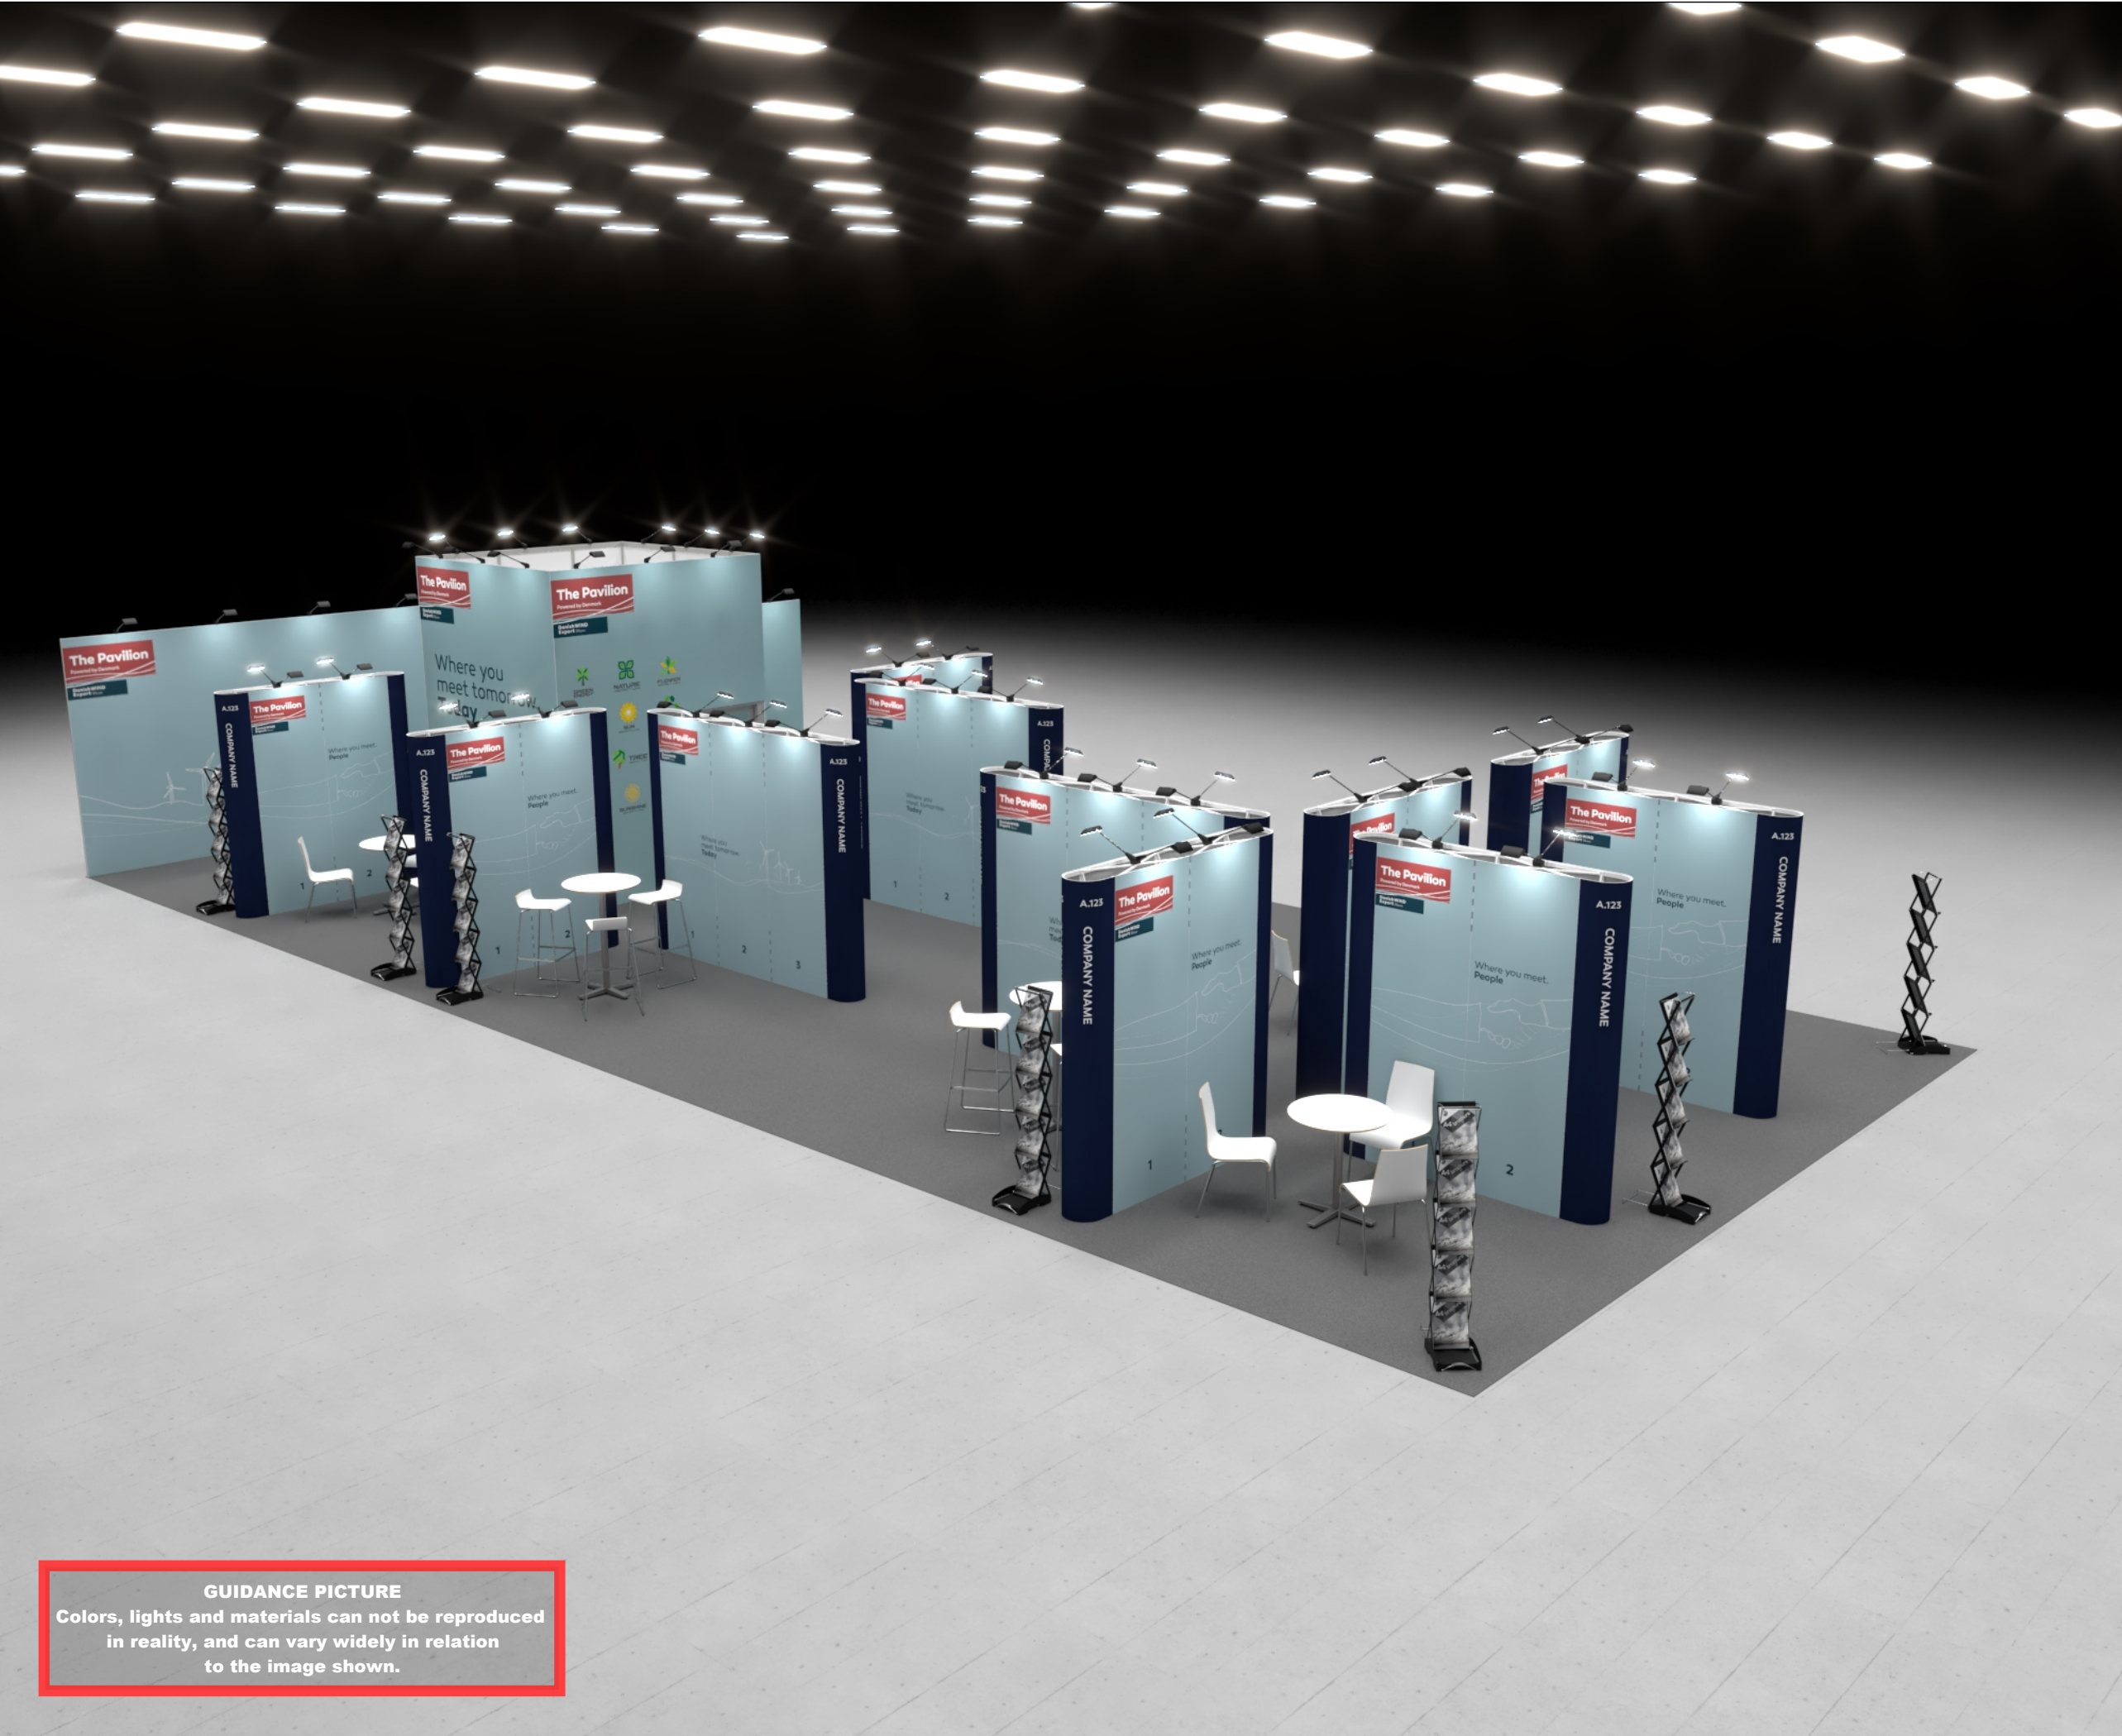



Standesign A/S
Alsvej 2F
5800 Nyborg
Denmark
Phone: +45 4484 6699

Project no.: DWE-WEX-24-02
Drawing no.: 3D-001
Drawing title: Bird View 1
Designed by: THJ / SFT
Hall: N/A
Booth: N/A

Creation date: 09-11-2023
Revision date: 18-12-2023
Revision no.: C

Client: Danish Wind Export

DanishWINDExport

Owned by
Danish Export Association
and Green Power Denmark

Exhibition: Wind Expo 2024
Tokyo Big Sight, Japan

風力発電展
WIND EXPO

Comments:

The drawing is indicative and without responsibility. The drawing is NOT to scale. The stand-builder will have the final call in all decisions regarding stability and security. Some products are only shown to indicate locations, but not the actual product as this product may be changed. All design is subject to copyright by Standesign A/S

GUIDANCE PICTURE
Colors, lights and materials can not be reproduced in reality, and can vary widely in relation to the image shown.





Standesign A/S
Alsvej 2F
5800 Nyborg
Denmark
Phone: +45 4484 6699

Project no.: DWE-WEX-24-02
Drawing no.: 3D-002
Drawing title: Street View 1
Designed by: THJ / SFT
Hall: N/A
Booth: N/A

Creation date: 09-11-2023
Revision date: 18-12-2023
Revision no.: C

Client: Danish Wind Export

DanishWINDExport

Owned by
Danish Export Association
and Green Power Denmark

Exhibition: Wind Expo 2024
Tokyo Big Sight, Japan

風力発電展
WIND EXPO

Comments:


The drawing is indicative and without responsibility. The drawing is NOT to scale. The stand-builder will have the final call in all decisions regarding stability and security. Some products are only shown to indicate locations, but not the actual product as this product may be changed. All design is subject to copyright by Standesign A/S

GUIDANCE PICTURE
Colors, lights and materials can not be reproduced in reality, and can vary widely in relation to the image shown.



<div><div>STANDESIGN</div><div>Standesign A/S Alsvej 2F 5800 Nyborg Denmark Phone: +45 4484 6699</div></div>	
Project no.:	DWE-WEX-24-02
Drawing no.:	3D-003
Drawing title:	Street View 2
Designed by:	THJ / SFT
Hall:	N/A
Booth:	N/A
Creation date:	09-11-2023
Revision date:	18-12-2023
Revision no.:	C
Client: Danish Wind Export	
<div><div><div>DanishWIND</div><div>Export</div></div><div><small>Owned by Danish Export Association and Green Power Denmark</small></div></div>	
Exhibition: Wind Expo 2024 Tokyo Big Sight, Japan	
<div><div>風力発電展 WIND EXPO</div></div>	
Comments:	
<div>The drawing is indicative and without responsibility. The drawing is NOT to scale. The stand-builder will have the final call in all decisions regarding stability and security. Some products are only shown to indicate locations, but not the actual product as this product may be changed. All design is subject to copyright by Standesign A/S</div>	

GUIDANCE PICTURE
Colors, lights and materials can not be reproduced in reality, and can vary widely in relation to the image shown.

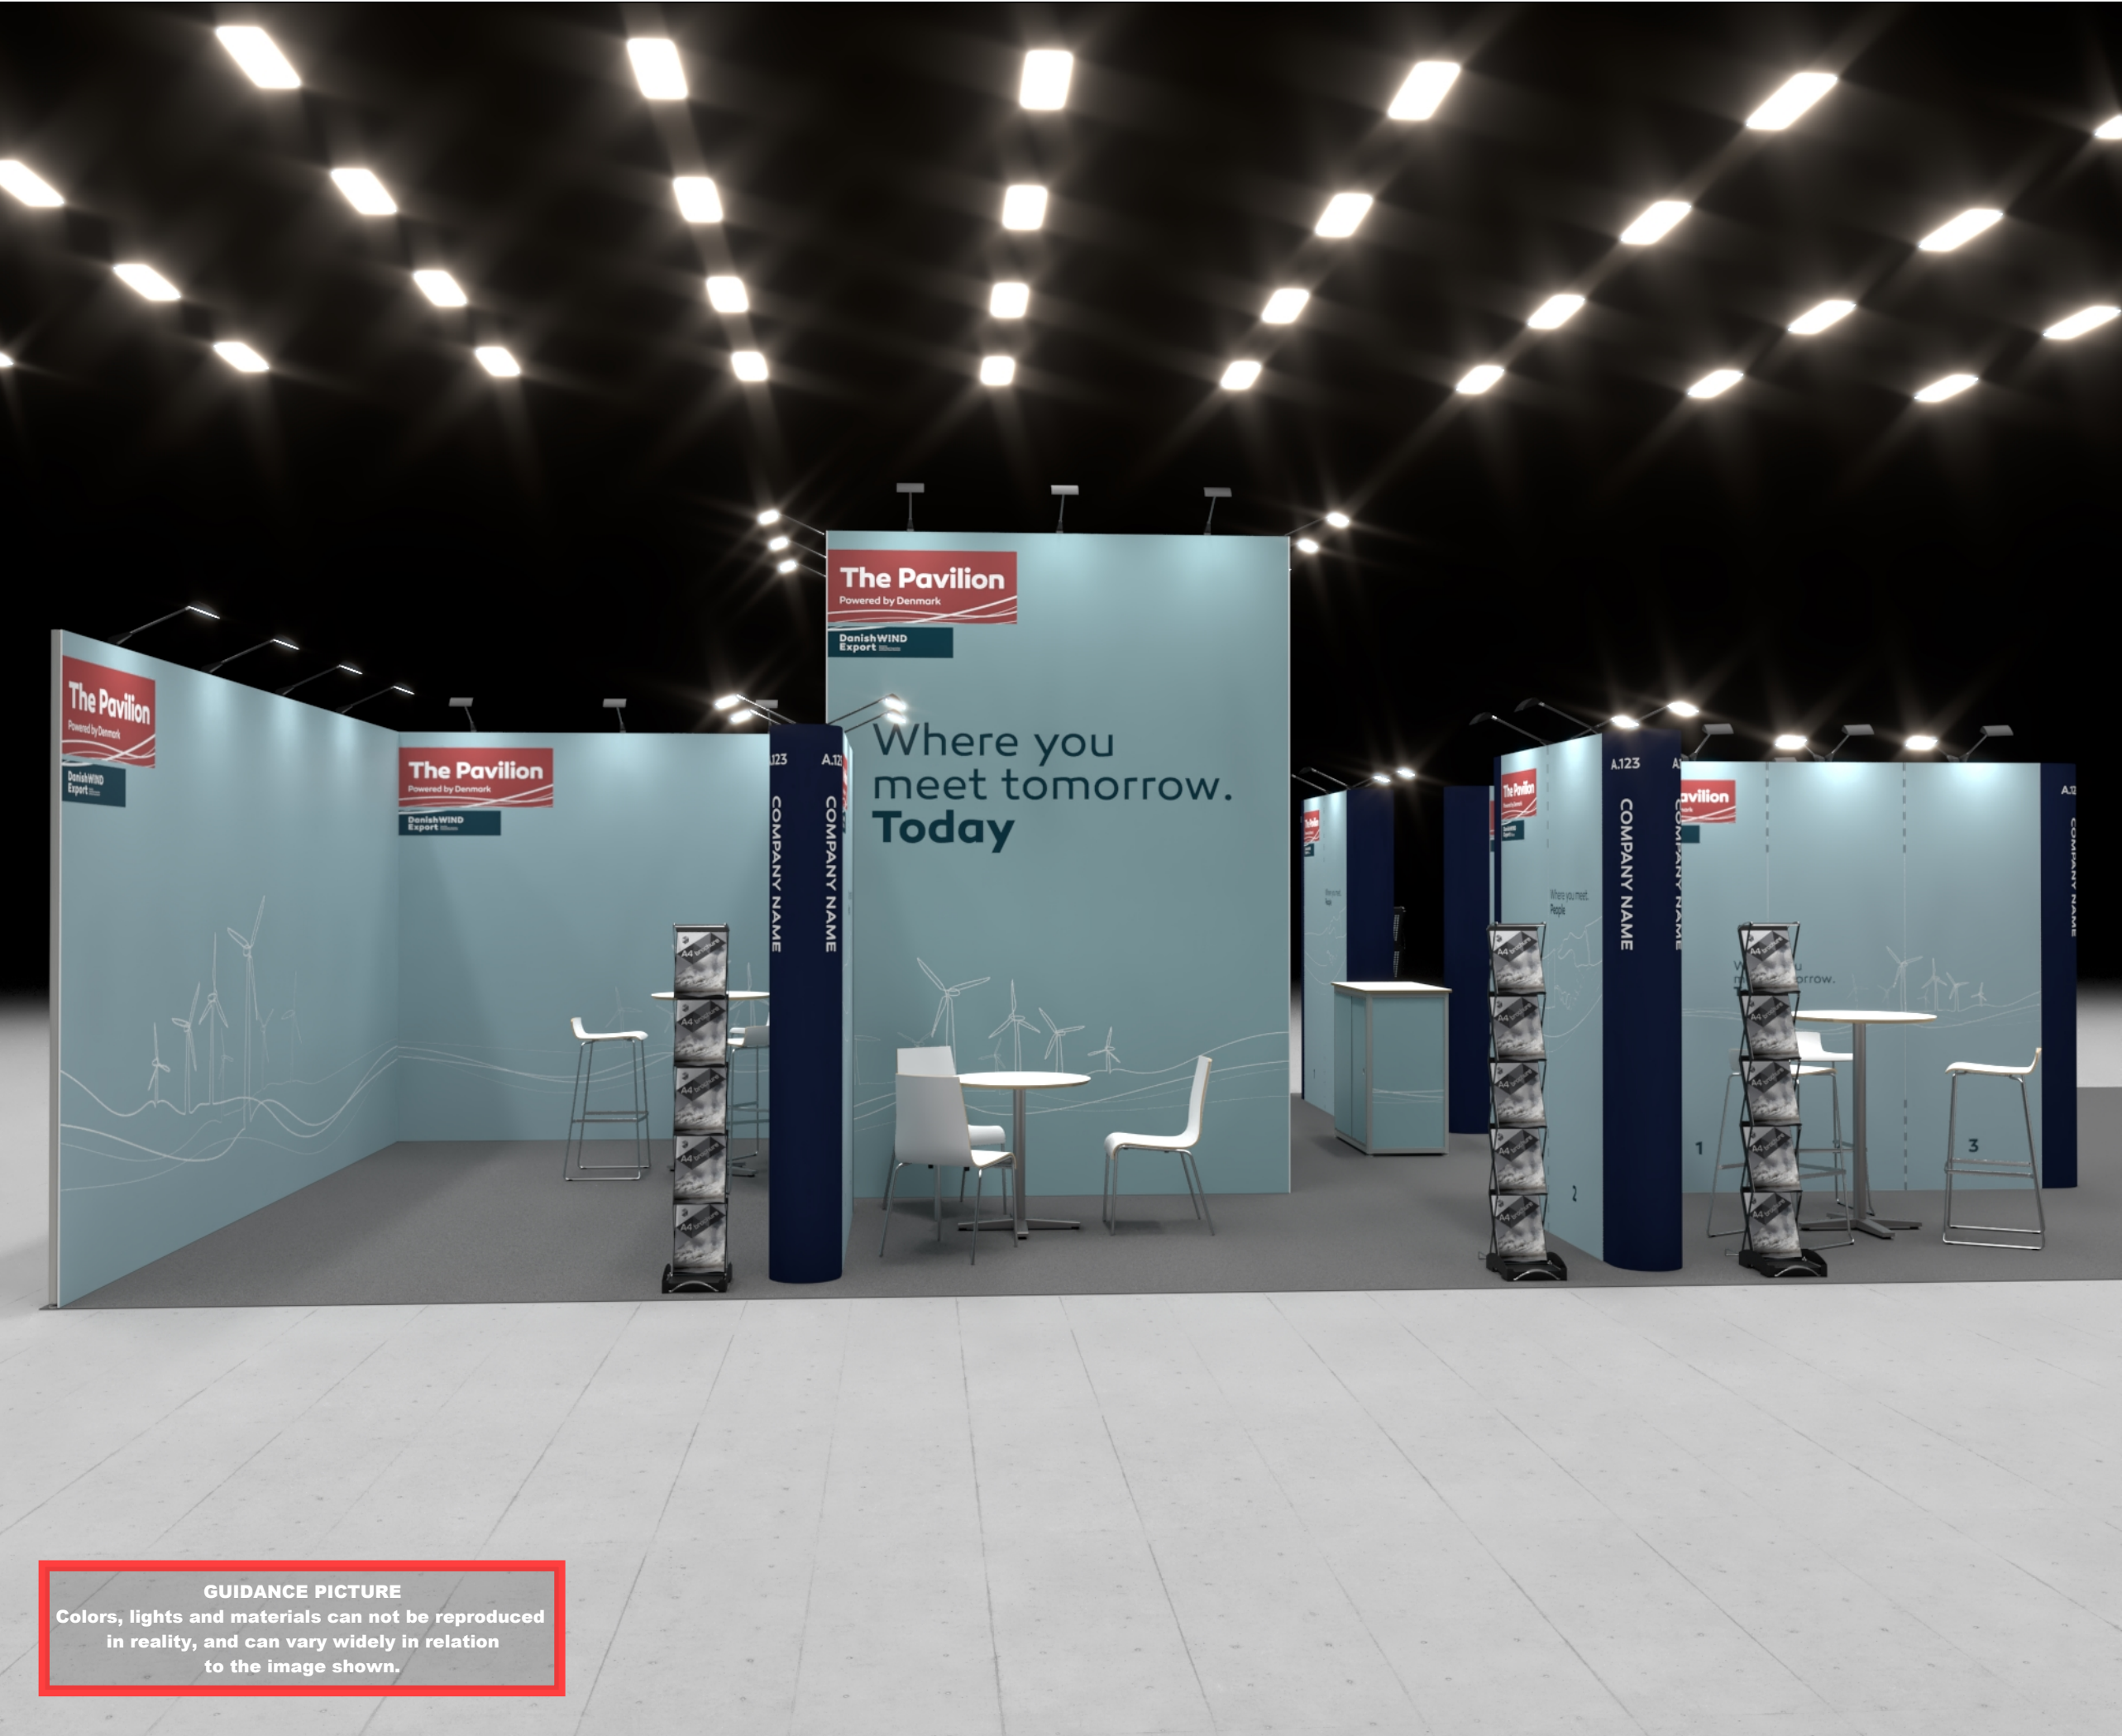



Standesign A/S
Alsvej 2F
5800 Nyborg
Denmark
Phone: +45 4484 6699

Project no.: DWE-WEX-24-02
Drawing no.: 3D-004
Drawing title: Street View 3
Designed by: THJ / SFT
Hall: N/A
Booth: N/A

Creation date: 09-11-2023
Revision date: 18-12-2023
Revision no.: C

Client: Danish Wind Export

DanishWIND
Export

Owned by
Danish Export Association
and Green Power Denmark

Exhibition: Wind Expo 2024
Tokyo Big Sight, Japan

風力発電展
WIND EXPO

Comments:

The drawing is indicative and without responsibility. The drawing is NOT to scale. The stand-builder will have the final call in all decisions regarding stability and security. Some products are only shown to indicate locations, but not the actual product as this product may be changed. All design is subject to copyright by Standesign A/S

GUIDANCE PICTURE
Colors, lights and materials can not be reproduced in reality, and can vary widely in relation to the image shown.

Project no.:

DWE-WEX-24-02

Drawing no.:

FP-001

Drawing title:

Floor Plan

Designed by:

THJ / SFT

Hall:

N/A

Booth:

N/A

Creation date:

09-11-2023

Revision date:

18-12-2023

Revision no.:

C

Client: Danish Wind Export




Exhibition: Wind Expo 2024
Tokyo Big Sight, Japan


風力発電展
WIND EXPO

Comments:
- (P) Poster Stand


The drawing is indicative and without responsibility. The drawing is NOT to scale.
The stand-builder will have the final call in all decisions regarding stability and security.
Some products are only shown to indicate locations, but not the actual product as this product may be changed.
All design is subject to copyright by Standesign A/S

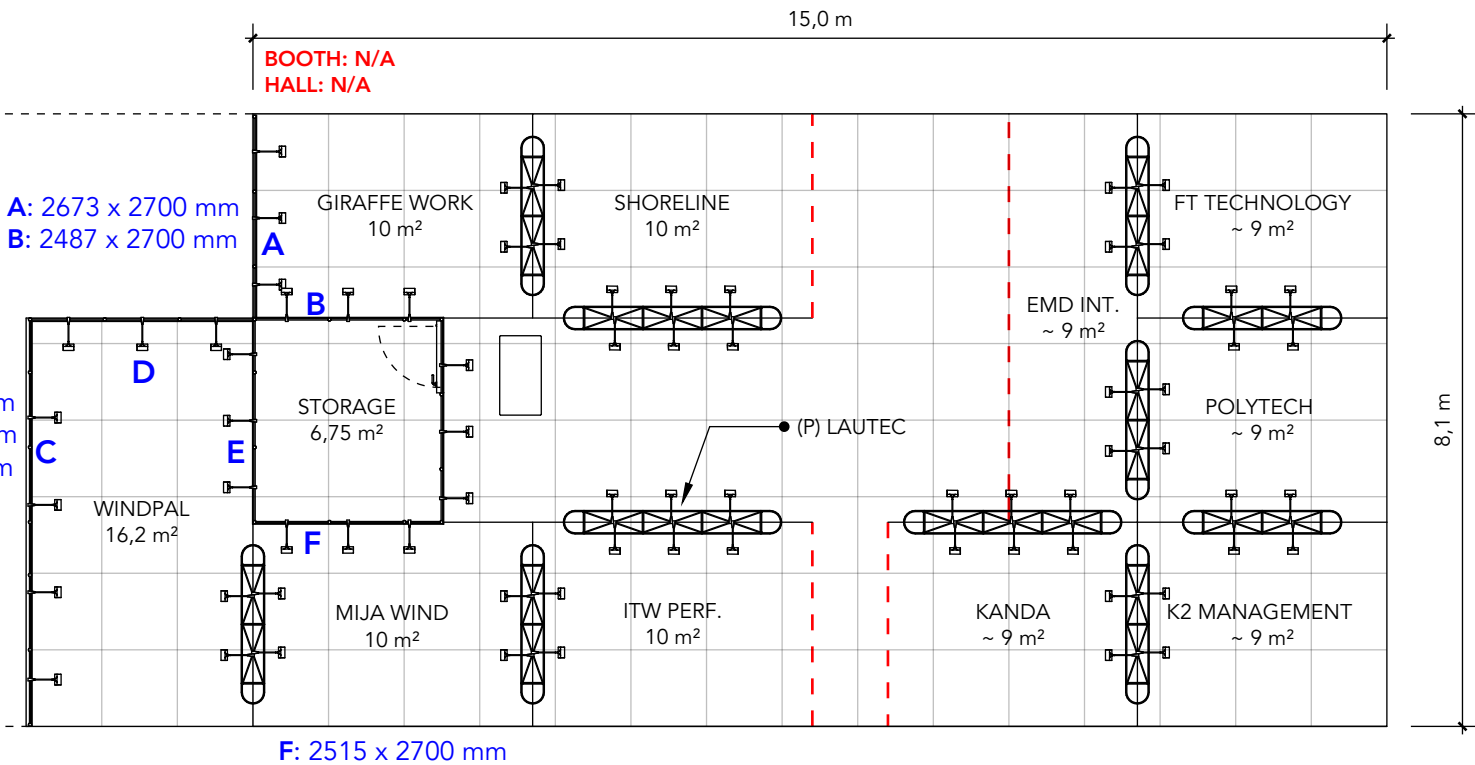

ELEVATION FRONT

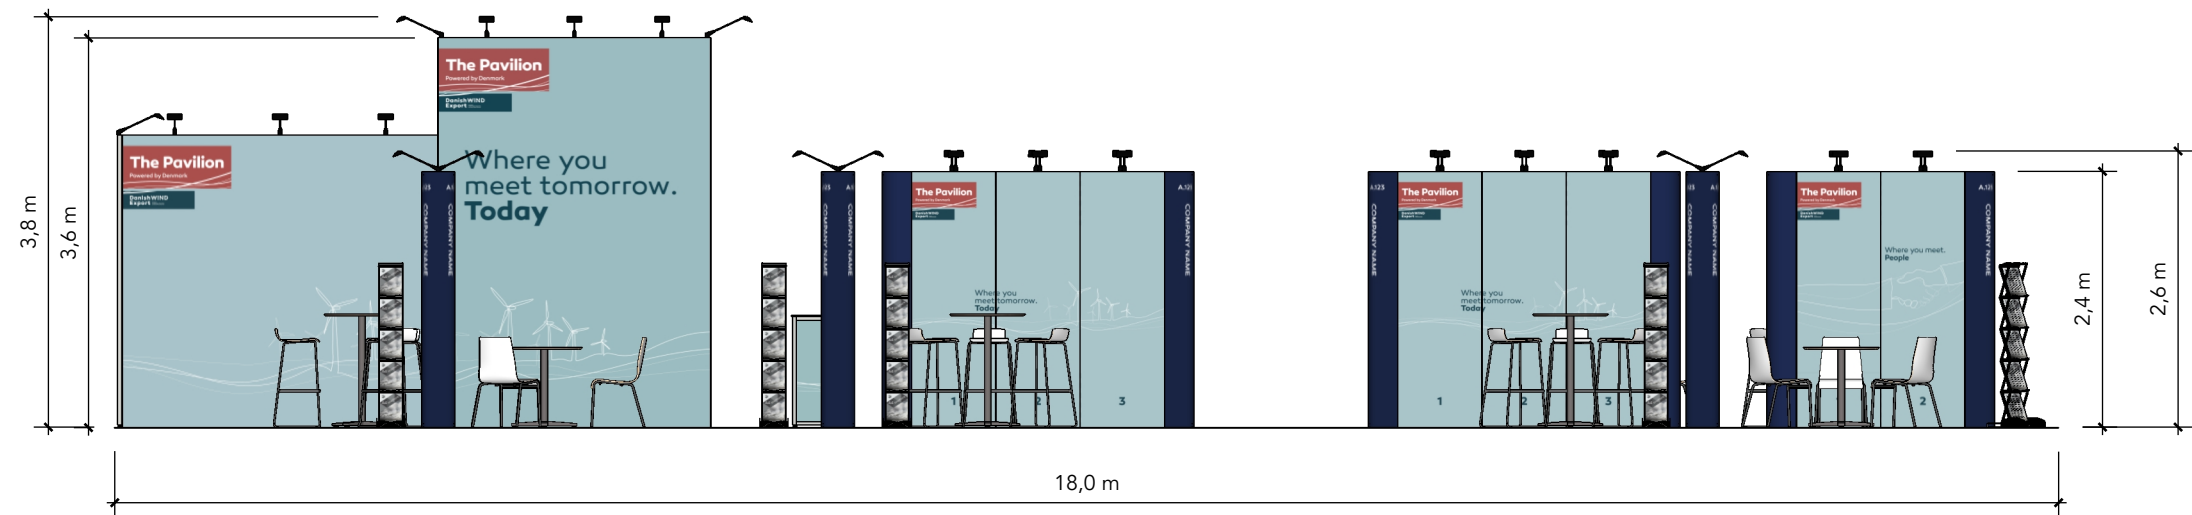

ELEVATION SIDE

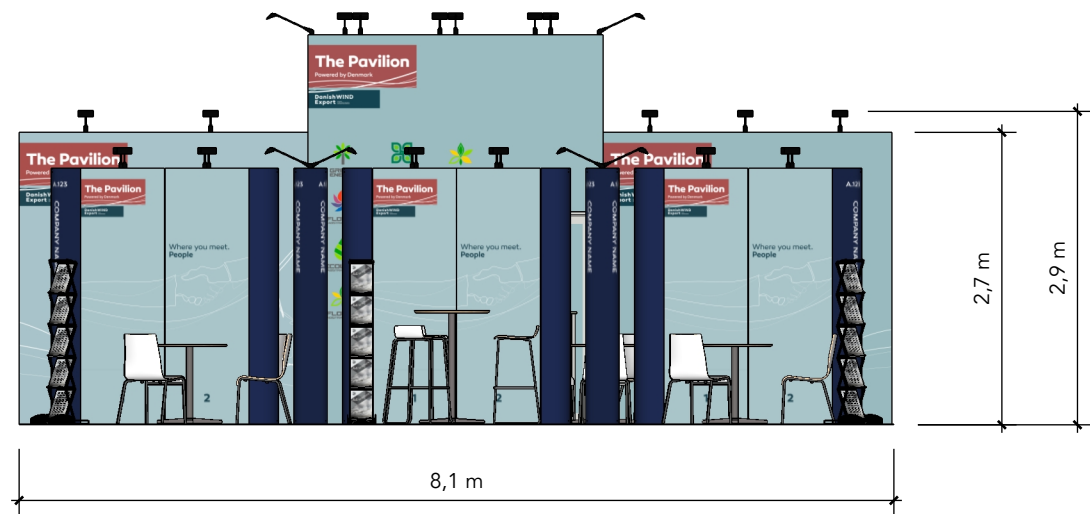

Project no.: DWE-WEX-24-02
Drawing no.: EV-001
Drawing title: Elevations
Designed by: THJ / SFT
Hall: N/A
Booth: N/A

Creation date: 09-11-2023
Revision date: 18-12-2023
Revision no.: C

Client: Danish Wind Export
Danish WIND Export
Owned by Danish Export Association and Green Power Denmark

Exhibition: Wind Expo 2024
Tokyo Big Sight, Japan

風力発電展 WIND EXPO

Comments:

The drawing is indicative and without responsibility. The drawing is NOT to scale. The stand-builder will have the final call in all decisions regarding stability and security. Some products are only shown to indicate locations, but not the actual product as this product may be changed. All design is subject to copyright by Standesign A/S