



# Danish Wind Export

Wind Europe 2024  
DWE-WEU-24-04

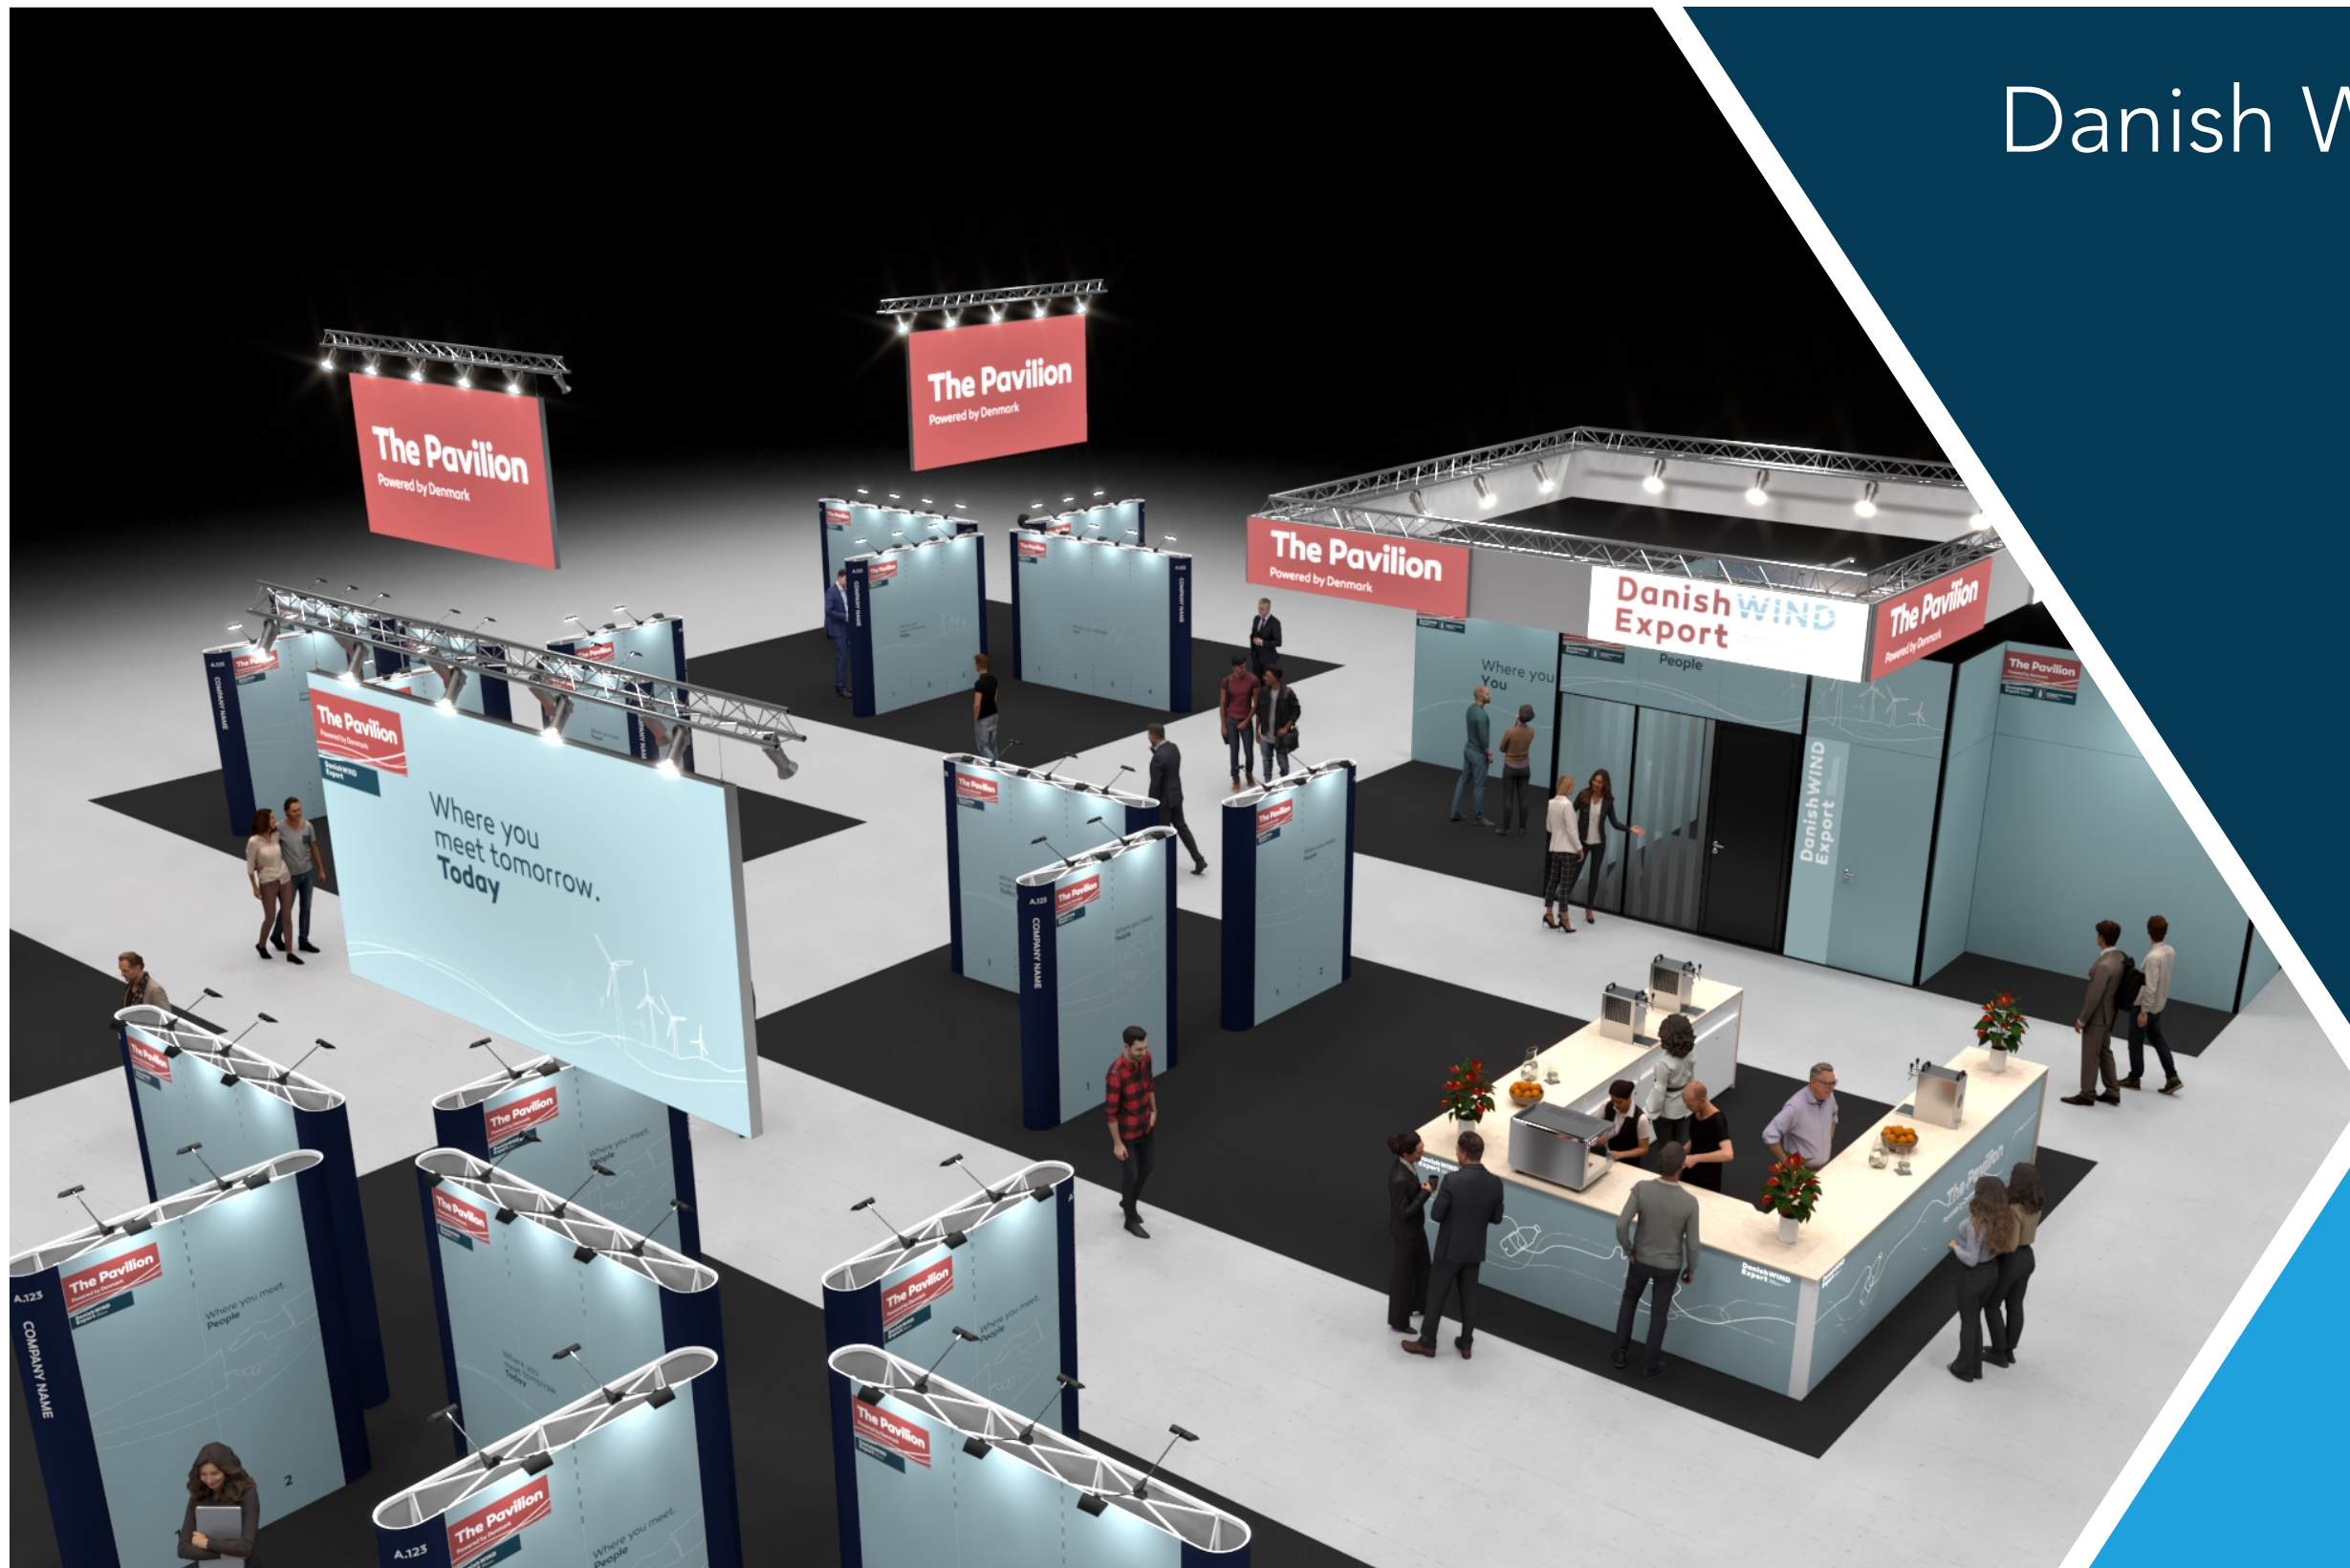

✓ RÅDGIVNING   ✓ DESIGN   ✓ HÅNDVÆRK   ✓ TEKNOLOGI



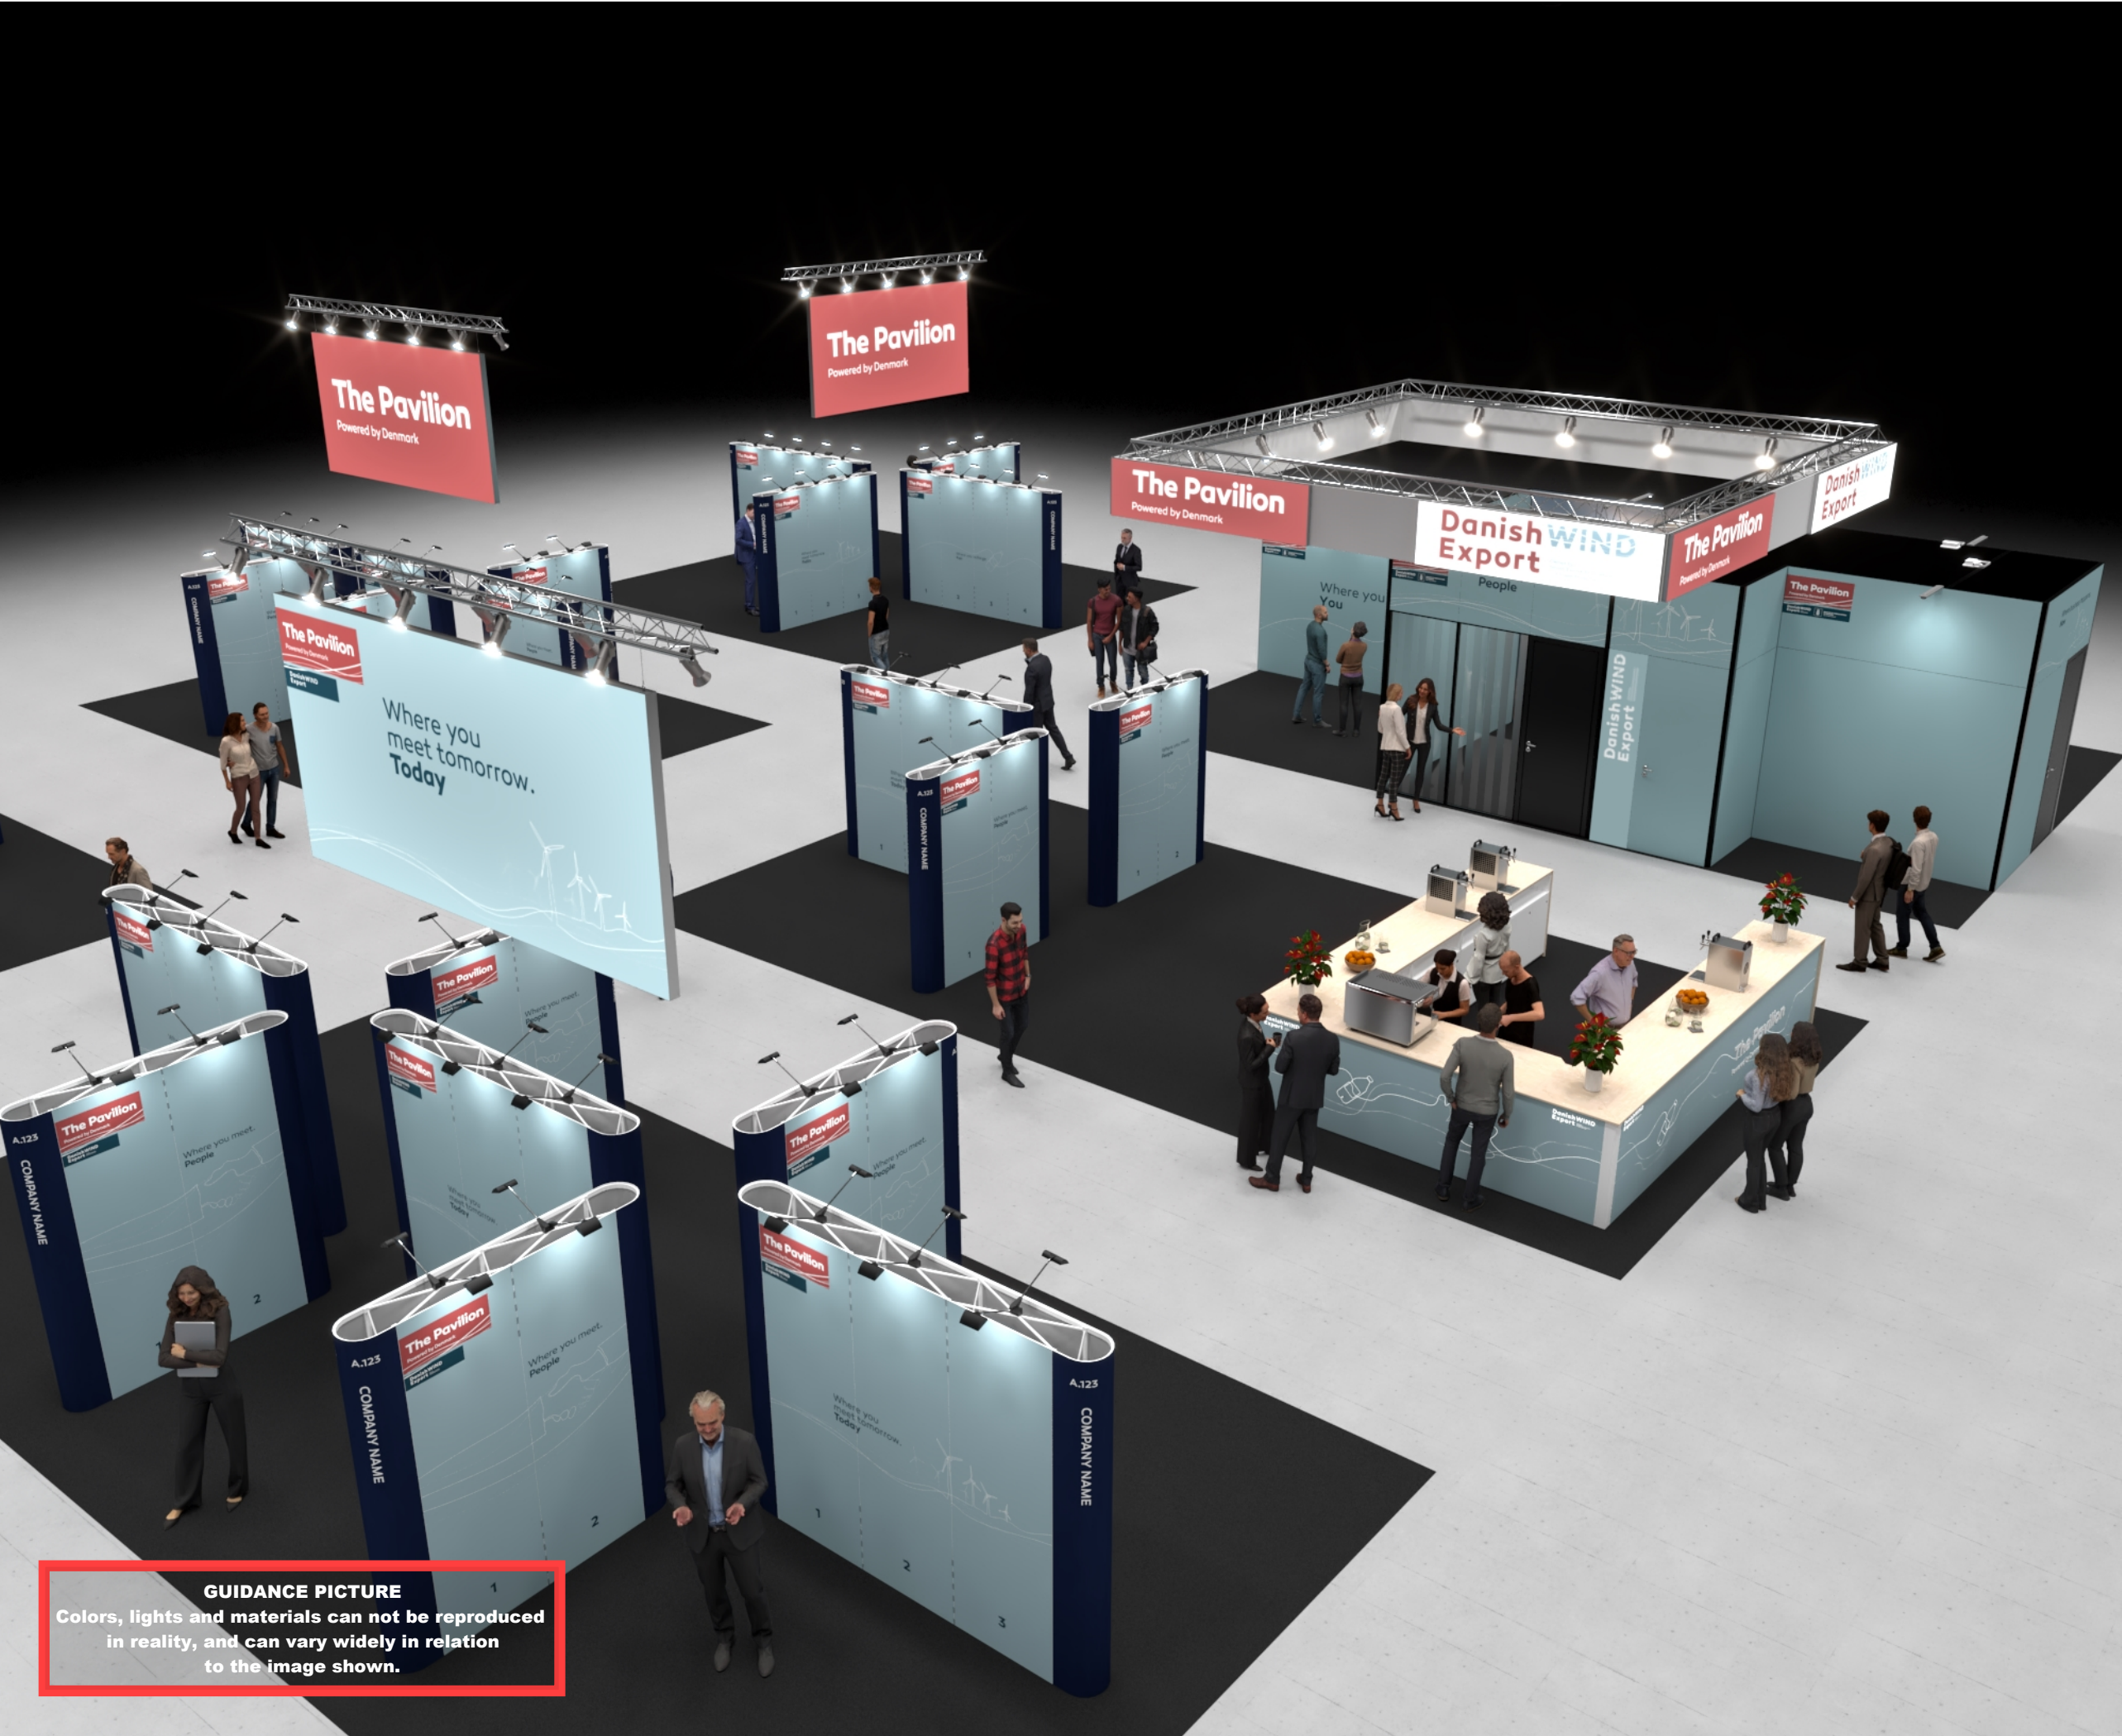

**GUIDANCE PICTURE**  
Colors, lights and materials can not be reproduced in reality, and can vary widely in relation to the image shown.



Standesign A/S  
Alsvej 2F  
5800 Nyborg  
Denmark  
Phone: +45 4484 6699

Project no.: DWE-WEU-24-04  
Drawing no.: 3D-001  
Drawing title: Bird View 1  
Designed by: THJ  
Hall: N/A  
Booth: Multi.

Creation date: 05-09-2023  
Revision date: 24-01-2024  
Revision no.: K

Client: Danish Wind Export

**DanishWIND**  
**Export**

Owned by  
Danish Export Association  
and Green Power Denmark

Exhibition: Wind Europe 2024  
Bilbao Exhibition Centre, Bilbao, Spain


**Wind**  
**EUROPE**

**ANNUAL EVENT**  
**2024**  
**BILBAO**  
20-22 MARCH

Comments:

The drawing is indicative and without responsibility. The drawing is NOT to scale.  
The stand-builder will have the final call in all decisions regarding stability and security.  
Some products are only shown to indicate locations, but not the actual product as this product may be changed.  
All design is subject to copyright by Standesign A/S



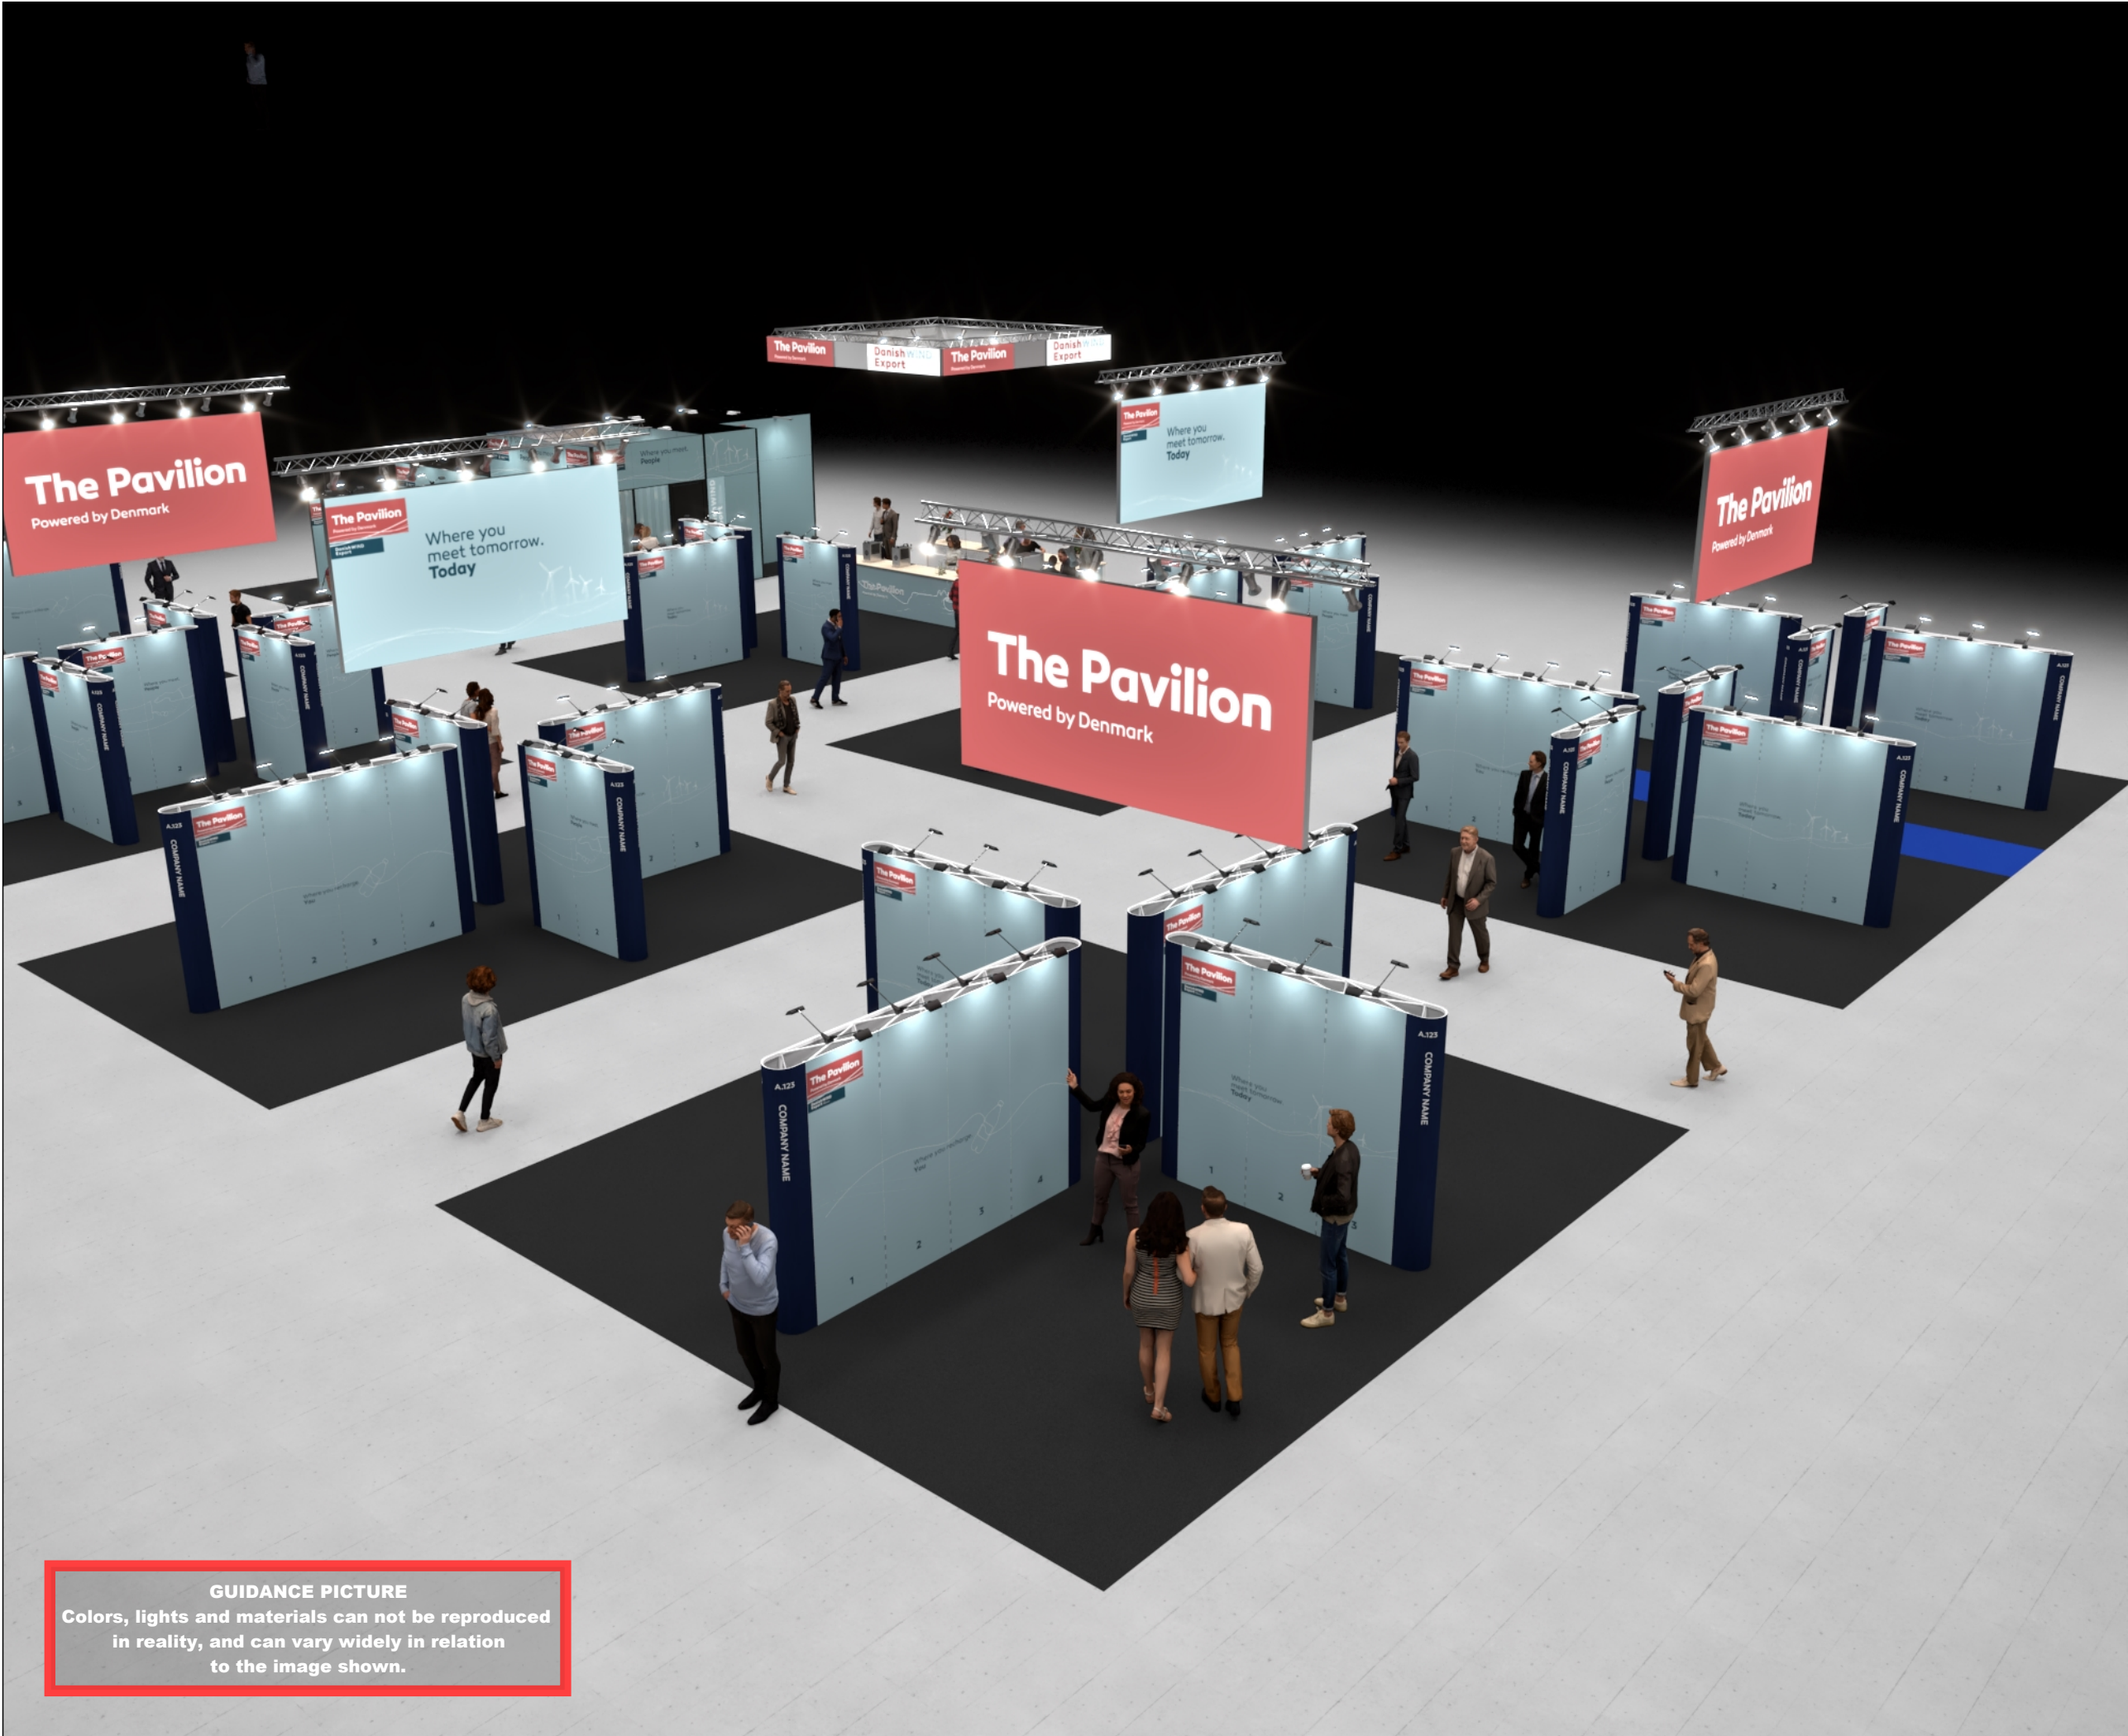

**GUIDANCE PICTURE**  
Colors, lights and materials can not be reproduced  
in reality, and can vary widely in relation  
to the image shown.



Standesign A/S  
Alsvej 2F  
5800 Nyborg  
Denmark  
Phone: +45 4484 6699

Project no.: DWE-WEU-24-04  
Drawing no.: 3D-002  
Drawing title: Bird View 2  
Designed by: THJ  
Hall: N/A  
Booth: Multi.

Creation date: 05-09-2023  
Revision date: 24-01-2024  
Revision no.: K

Client: Danish Wind Export

**DanishWIND**  
**Export**

Owned by  
Danish Export Association  
and Green Power Denmark

Exhibition: Wind Europe 2024  
Bilbao Exhibition Centre, Bilbao, Spain

**Wind**  
**EUROPE**

**ANNUAL EVENT**  
**2024**  
**BILBAO**  
20-22 MARCH

Comments:

The drawing is indicative and without responsibility. The drawing is NOT to scale.  
The stand-builder will have the final call in all decisions regarding stability and security.  
Some products are only shown to indicate locations, but not the actual product as this product may be changed.  
All design is subject to copyright by Standesign A/S





<div><div>STANDESIGN</div><div>Standesign A/S Alsvej 2F 5800 Nyborg Denmark Phone: +45 4484 6699</div></div>	
Project no.:	DWE-WEU-24-04
Drawing no.:	3D-003
Drawing title:	Street View 1
Designed by:	THJ
Hall:	N/A
Booth:	Multi.
Creation date:	05-09-2023
Revision date:	24-01-2024
Revision no.:	K
Client: Danish Wind Export	
<div><div><div>DanishWIND</div><div>Export</div></div><div><small>Owned by Danish Export Association and Green Power Denmark</small></div></div>	
Exhibition: Wind Europe 2024 Bilbao Exhibition Centre, Bilbao, Spain	
<div><div><div>Wind</div><div>EUROPE</div></div><div><div>ANNUAL EVENT</div><div>2024</div><div>BILBAO</div><div>20-22 MARCH</div></div></div>	
Comments:	
The drawing is indicative and without responsibility. The drawing is NOT to scale. The stand-builder will have the final call in all decisions regarding stability and security. Some products are only shown to indicate locations, but not the actual product as this product may be changed. All design is subject to copyright by Standesign A/S	





<div><div>STANDESIGN</div><div>Standesign A/S Alsvej 2F 5800 Nyborg Denmark Phone: +45 4484 6699</div></div>	
Project no.:	DWE-WEU-24-04
Drawing no.:	3D-004
Drawing title:	Street View 2
Designed by:	THJ
Hall:	N/A
Booth:	Multi.
Creation date:	05-09-2023
Revision date:	24-01-2024
Revision no.:	K
Client: Danish Wind Export	
<div><div>DanishWIND Export</div><div><small>Owned by Danish Export Association and Green Power Denmark</small></div></div>	
Exhibition: Wind Europe 2024 Bilbao Exhibition Centre, Bilbao, Spain	
<div><div>Wind EUROPE</div><div><small>ANNUAL EVENT</small> <b>2024</b> <b>BILBAO</b> <small>20-22 MARCH</small></div></div>	
Comments:	
<p>The drawing is indicative and without responsibility. The drawing is NOT to scale. The stand-builder will have the final call in all decisions regarding stability and security. Some products are only shown to indicate locations, but not the actual product as this product may be changed. All design is subject to copyright by Standesign A/S</p>	

**GUIDANCE PICTURE**  
Colors, lights and materials can not be reproduced in reality, and can vary widely in relation to the image shown.






<div><div>STANDESIGN</div><div>Standesign A/S Alsvej 2F 5800 Nyborg Denmark Phone: +45 4484 6699</div></div>	
Project no.:	DWE-WEU-24-04
Drawing no.:	3D-005
Drawing title:	Street View 3
Designed by:	THJ
Hall:	N/A
Booth:	Multi.
Creation date:	05-09-2023
Revision date:	24-01-2024
Revision no.:	K
Client: Danish Wind Export	
<div><div><div><div>Danish</div><div>WIND</div></div><div>Export</div></div><div><small>Owned by Danish Export Association and Green Power Denmark</small></div></div>	
Exhibition: Wind Europe 2024 Bilbao Exhibition Centre, Bilbao, Spain	
<div><div><div>Wind</div><div>EUROPE</div></div><div><div>ANNUAL EVENT</div><div>2024</div><div>BILBAO</div><div>20-22 MARCH</div></div></div>	
Comments:	
<p>The drawing is indicative and without responsibility. The drawing is NOT to scale. The stand-builder will have the final call in all decisions regarding stability and security. Some products are only shown to indicate locations, but not the actual product as this product may be changed. All design is subject to copyright by Standesign A/S</p>	

**GUIDANCE PICTURE**  
Colors, lights and materials can not be reproduced in reality, and can vary widely in relation to the image shown.



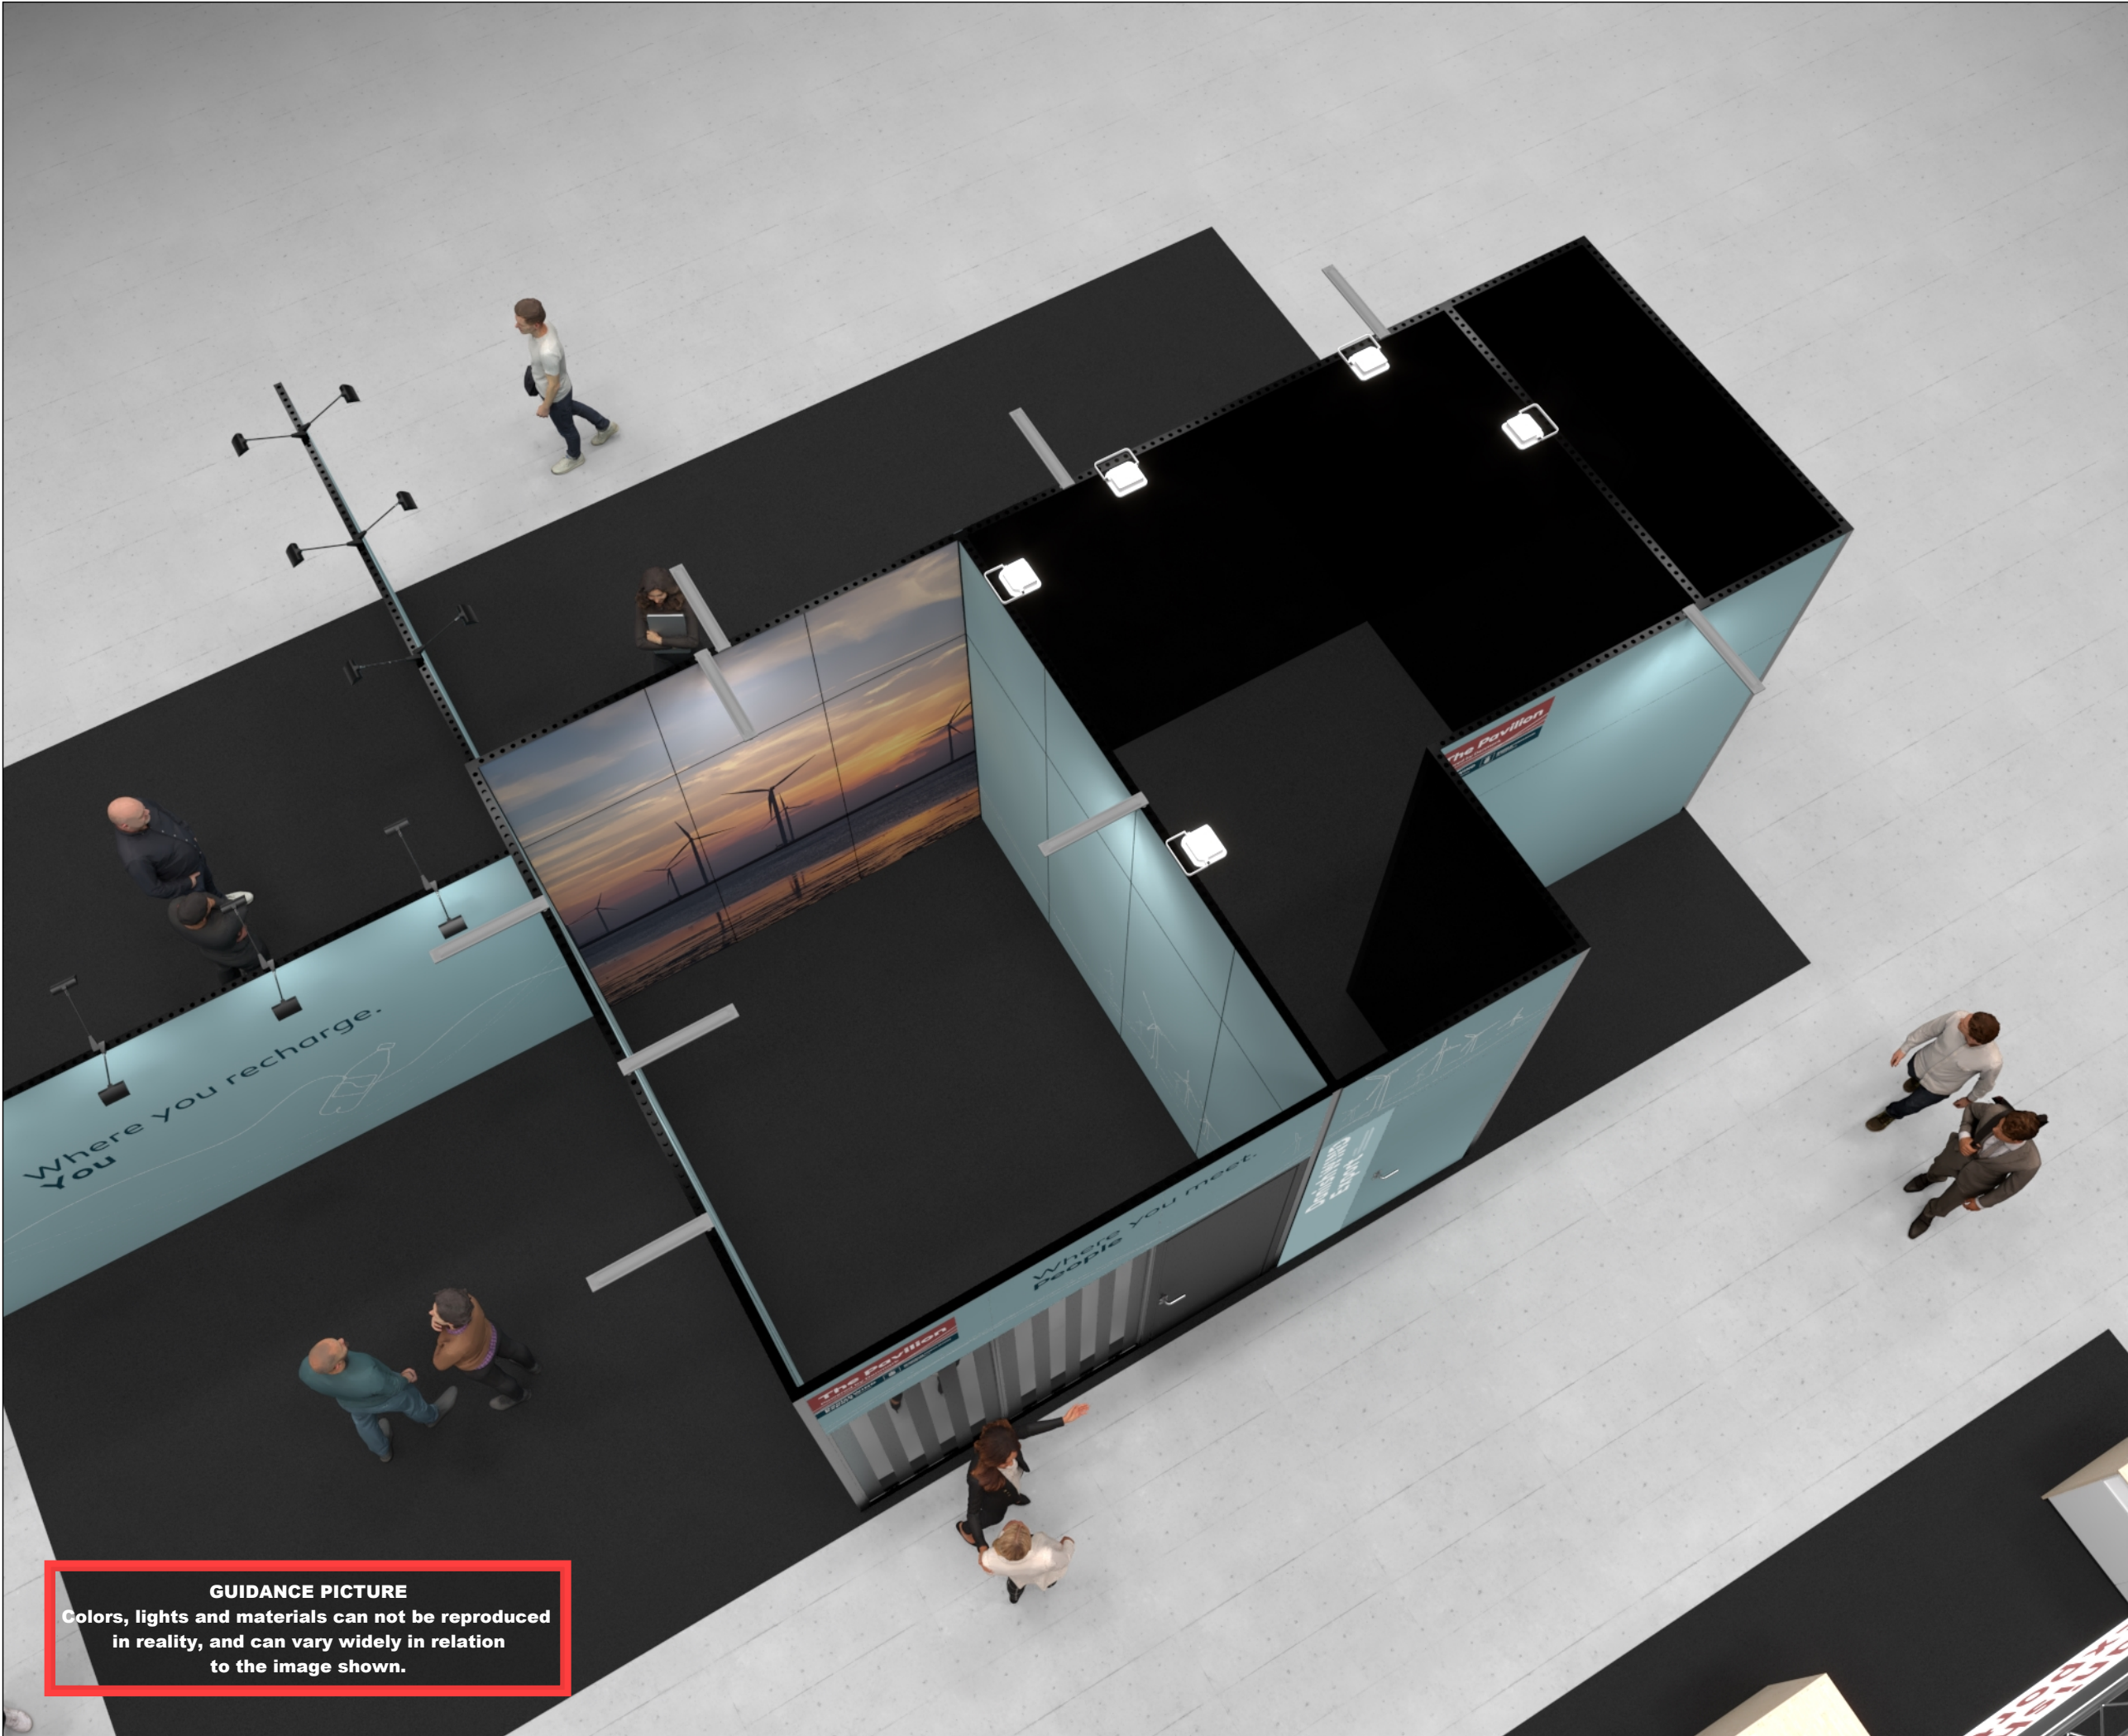



Standesign A/S  
Alsvej 2F  
5800 Nyborg  
Denmark  
Phone: +45 4484 6699

Project no.: DWE-WEU-24-04  
Drawing no.: 3D-006  
Drawing title: Storage + Meeting  
Designed by: THJ  
Hall: N/A  
Booth: Multi.

Creation date: 05-09-2023  
Revision date: 24-01-2024  
Revision no.: K

Client: Danish Wind Export

DanishWIND  
Export

Owned by  
Danish Export Association  
and Green Power Denmark

Exhibition: Wind Europe 2024  
Bilbao Exhibition Centre, Bilbao, Spain

Wind  
EUROPE

ANNUAL EVENT  
2024  
BILBAO  
20-22 MARCH

Comments:

The drawing is indicative and without responsibility. The drawing is NOT to scale.  
The stand-builder will have the final call in all decisions regarding stability and security.  
Some products are only shown to indicate locations, but not the actual product as this product may be changed.  
All design is subject to copyright by Standesign A/S

**GUIDANCE PICTURE**  
Colors, lights and materials can not be reproduced in reality, and can vary widely in relation to the image shown.



Project no.: DWE-WEU-24-04  
Drawing no.: FP-001  
Drawing title: Floor Plan  
Designed by: THJ  
Hall: N/A  
Booth: Multi.

Creation date: 05-09-2023  
Revision date: 24-01-2024  
Revision no.: K

Client: Danish Wind Export

**Danish WIND**  
**Export**  
Owned by  
Danish Export Association  
and Green Power Denmark

Exhibition: Wind Europe 2024  
Bilbao Exhibition Centre, Bilbao, Spain

**Wind**  
**EUROPE**  
**ANNUAL EVENT**  
**2024**  
**BILBAO**  
20-22 MARCH

Comments:  
- (P) Poster stand

The drawing is indicative and without responsibility. The drawing is NOT to scale.  
The stand-builder will have the final call in all decisions regarding stability and security.  
Some products are only shown to indicate locations, but not the actual product as this product may be changed.  
All design is subject to copyright by Standesign A/S

1-E40

1-E50


1-E60

1-E70

1-E80

1-E100

1-D40

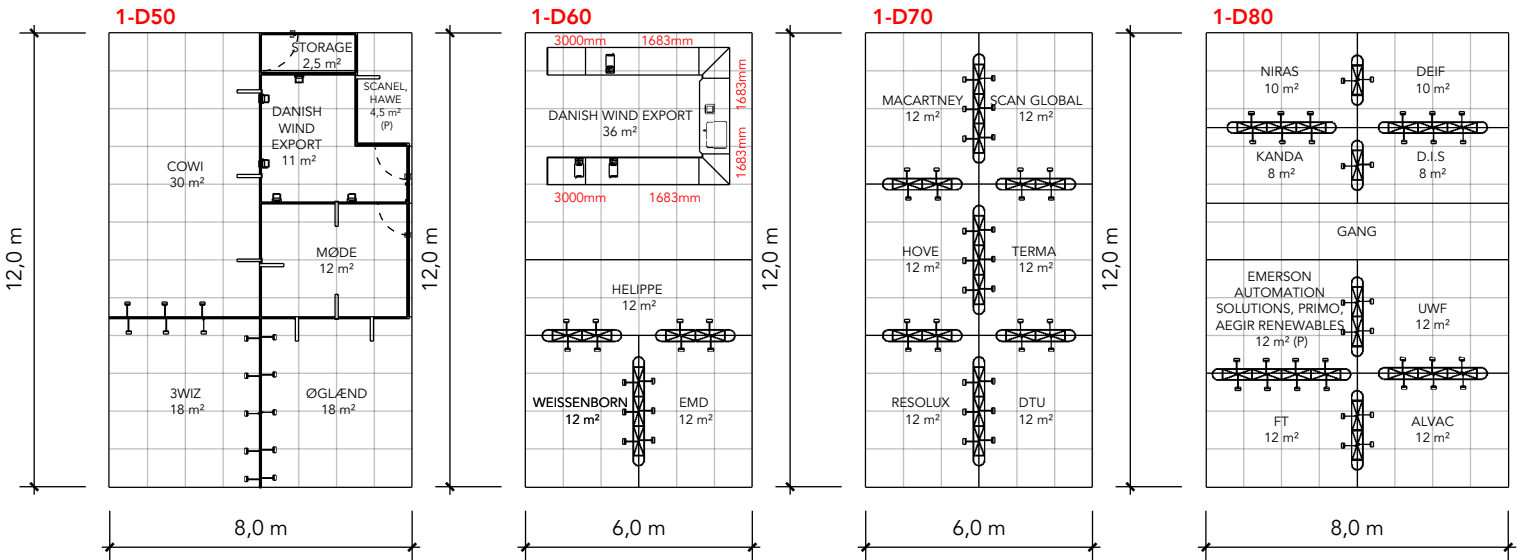


1-D100

1-D90

1-D95

1-C30

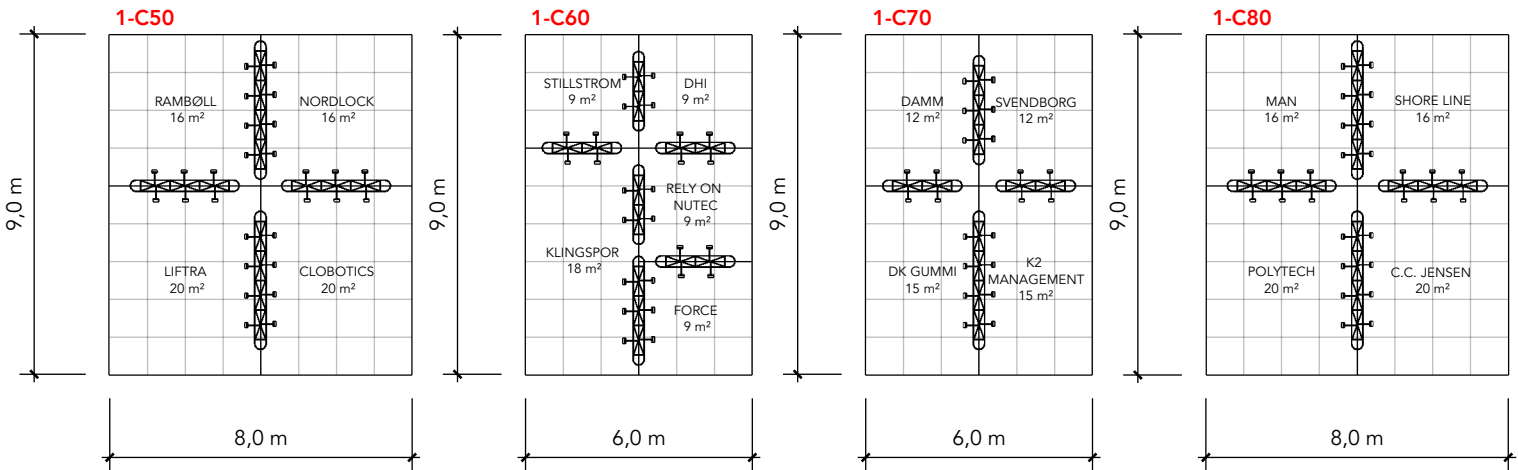

1-C100

1-B40

1-B50

1-B60

1-B70

1-B80

1-B100

1-B110

1-A40

1-A50

1-A60

1-A70

1-A80

1-A103

1-A107

1-A111

1-A102

1-A106

1-A110



Project no.:

DWE-WEU-24-04

Drawing no.:

FP-002

Drawing title:

Floor Plan - Truss

Designed by:

THJ

Hall:

N/A

Booth:

Multi.

Creation date:

05-09-2023

Revision date:

24-01-2024

Revision no.:

K

Client: Danish Wind Export



Exhibition: Wind Europe 2024

Bilbao Exhibition Centre, Bilbao, Spain



Comments:

-

The drawing is indicative and without responsibility. The drawing is NOT to scale.

The stand-builder will have the final call in all decisions regarding stability and security.


Some products are only shown to indicate locations, but not the actual product as this product may be changed.

All design is subject to copyright by Standesign A/S



Graphics Dimensions - Exhibitors

Height = 2480mm

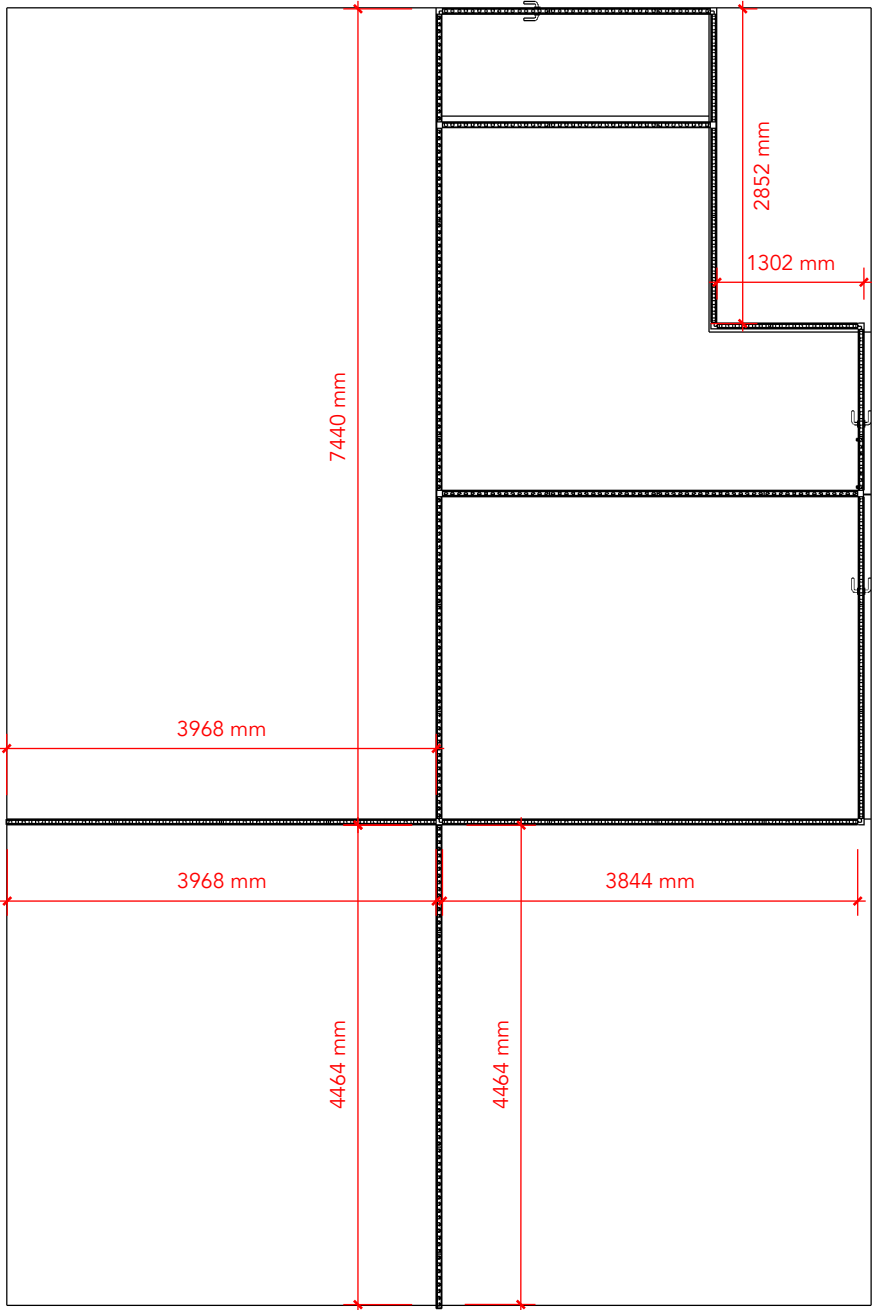

Project no.: DWE-WEU-24-04  
Drawing no.: GD-001  
Drawing title: Graphics Dimensions  
Designed by: THJ  
Hall: N/A  
Booth: Multi.

Creation date: 05-09-2023  
Revision date: 24-01-2024  
Revision no.: K

Client: Danish Wind Export



Exhibition: Wind Europe 2024  
Bilbao Exhibition Centre, Bilbao, Spain




Comments:  
-

The drawing is indicative and without responsibility. The drawing is NOT to scale.  
The stand-builder will have the final call in all decisions regarding stability and security.  
Some products are only shown to indicate locations, but not the actual product as this product may be changed.  
All design is subject to copyright by Standesign A/S




Height = 2474mm

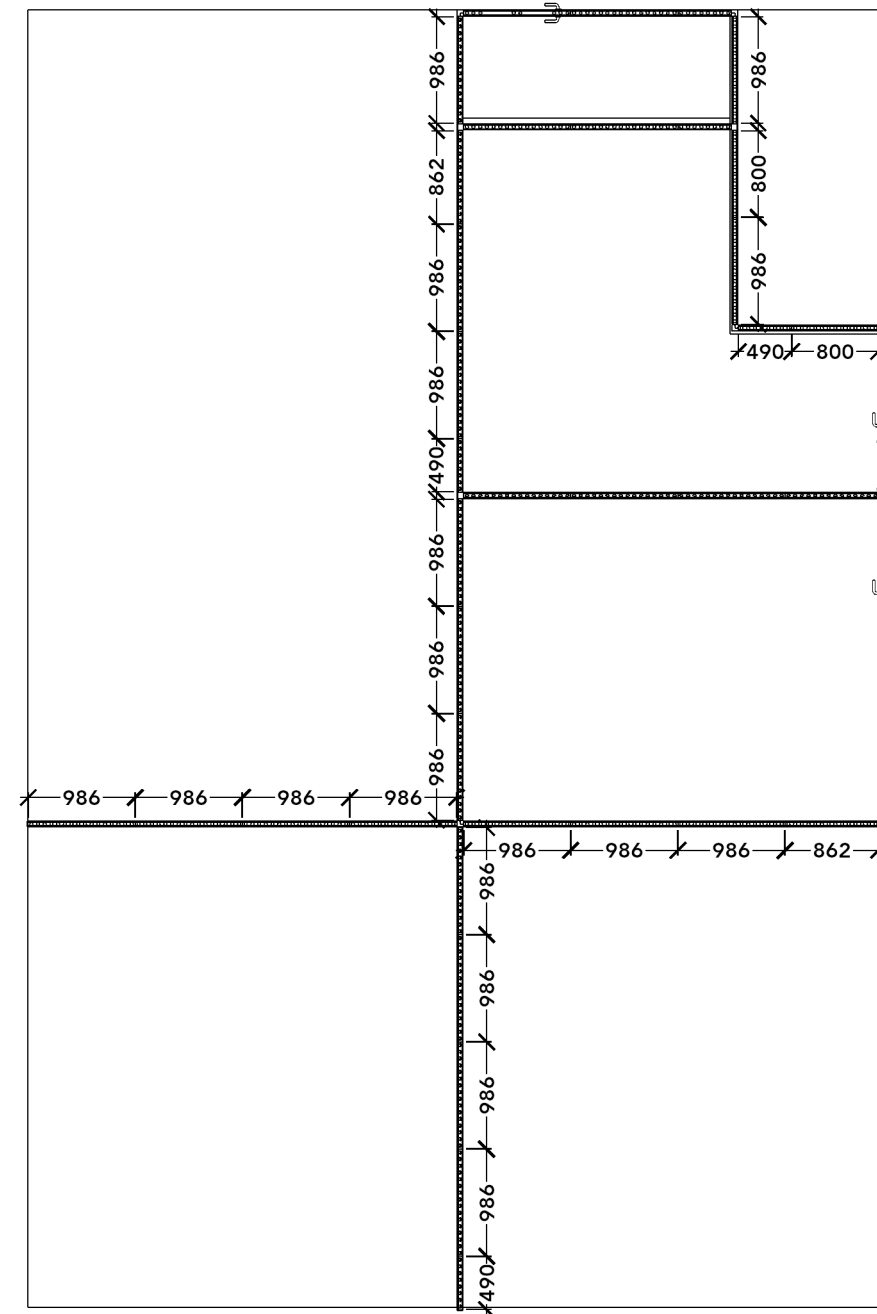

The drawing is indicative and without responsibility. The drawing is NOT to scale.  
The stand-builder will have the final call in all decisions regarding stability and security.  
Some products are only shown to indicate locations, but not the actual product as this product may be changed.  
All design is subject to copyright by  
Standesign A/S



Graphics Dimensions - Fabric - Danish Wind

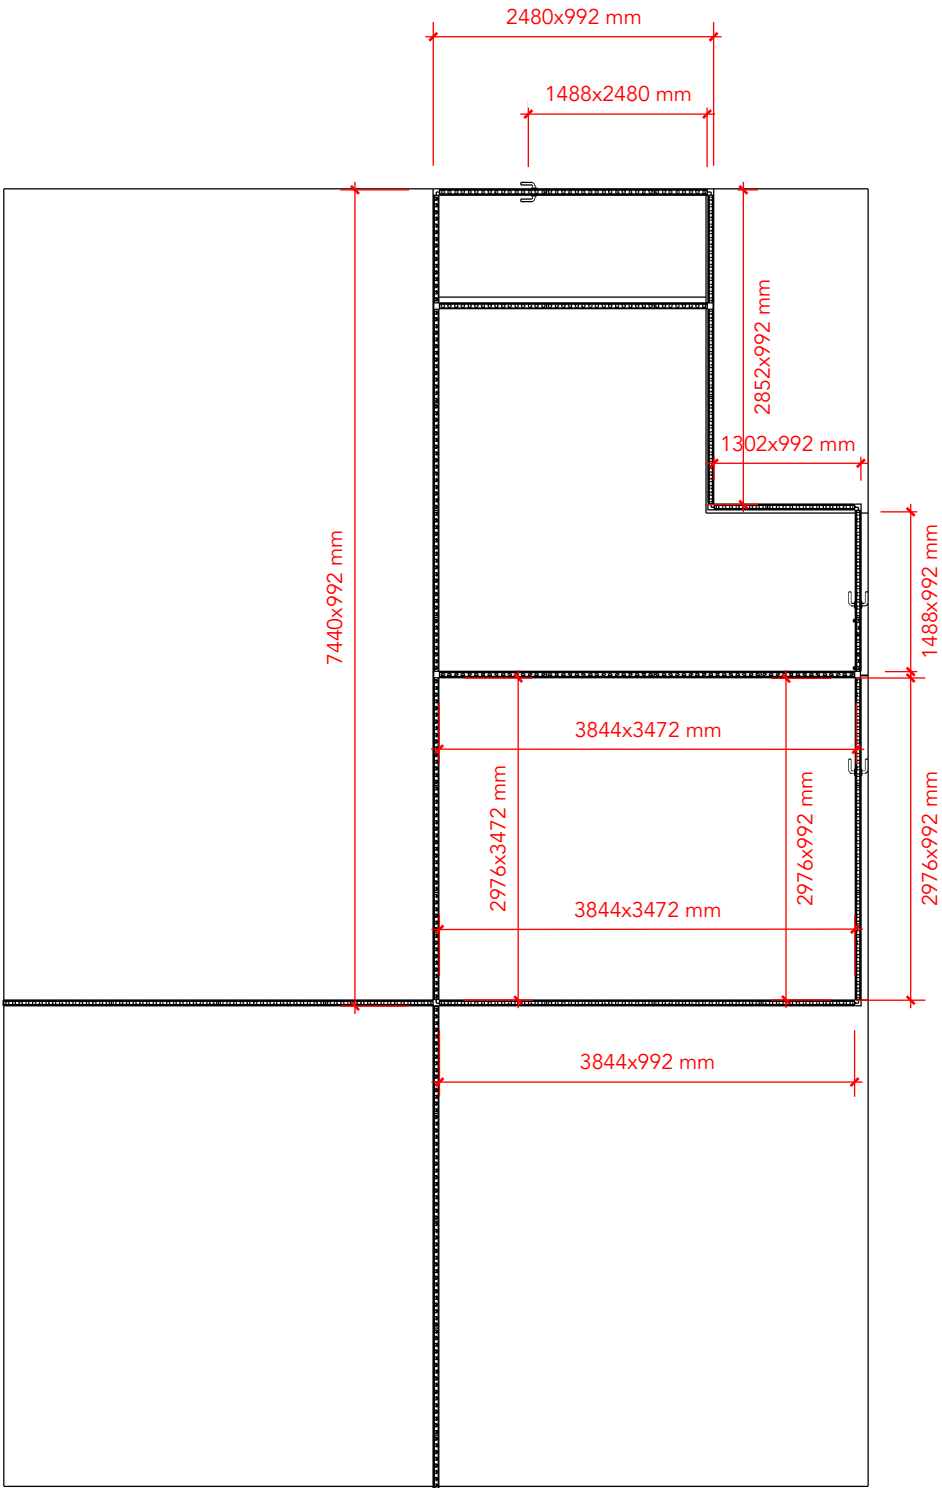

Project no.: DWE-WEU-24-04  
Drawing no.: GD-003  
Drawing title: Danish Wind - Fabric  
Designed by: THJ  
Hall: N/A  
Booth: Multi.

Creation date: 05-09-2023  
Revision date: 24-01-2024  
Revision no.: K

Client: Danish Wind Export



Exhibition: Wind Europe 2024  
Bilbao Exhibition Centre, Bilbao, Spain




Comments:  
-

The drawing is indicative and without responsibility. The drawing is NOT to scale.  
The stand-builder will have the final call in all decisions regarding stability and security.  
Some products are only shown to indicate locations, but not the actual product as this product may be changed.  
All design is subject to copyright by Standesign A/S



Graphics Dimensions - Panels - Danish Wind

T = Top graphic  
B = Bottom graphic

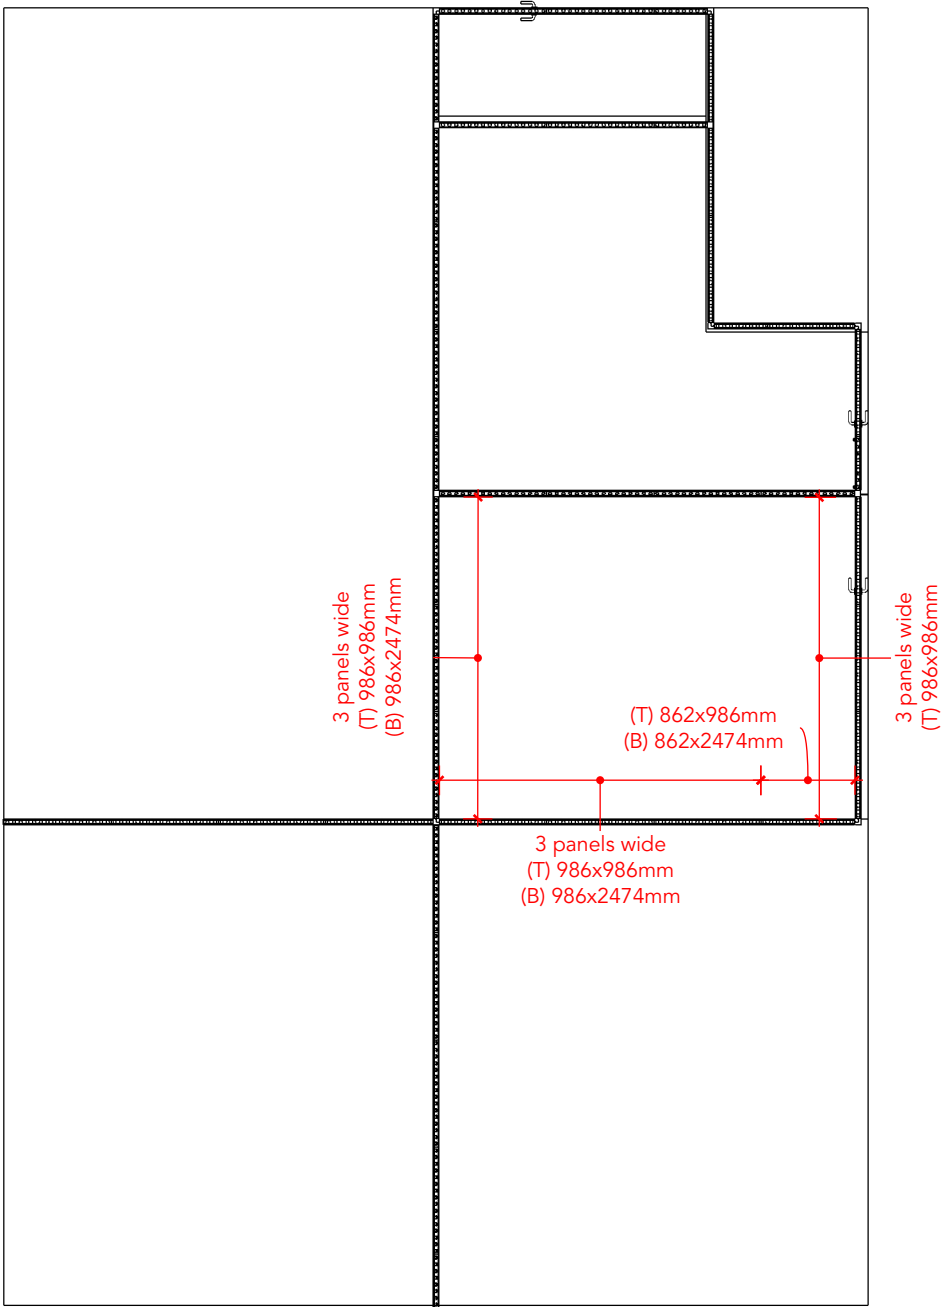

Project no.: DWE-WEU-24-04  
Drawing no.: GD-004  
Drawing title: Danish Wind - Panels  
Designed by: THJ  
Hall: N/A  
Booth: Multi.

Creation date: 05-09-2023  
Revision date: 24-01-2024  
Revision no.: K

Client: Danish Wind Export



Exhibition: Wind Europe 2024  
Bilbao Exhibition Centre, Bilbao, Spain




Comments:  
-


The drawing is indicative and without responsibility. The drawing is NOT to scale.  
The stand-builder will have the final call in all decisions regarding stability and security.  
Some products are only shown to indicate locations, but not the actual product as this product may be changed.  
All design is subject to copyright by Standesign A/S



ELEVATION FRONT

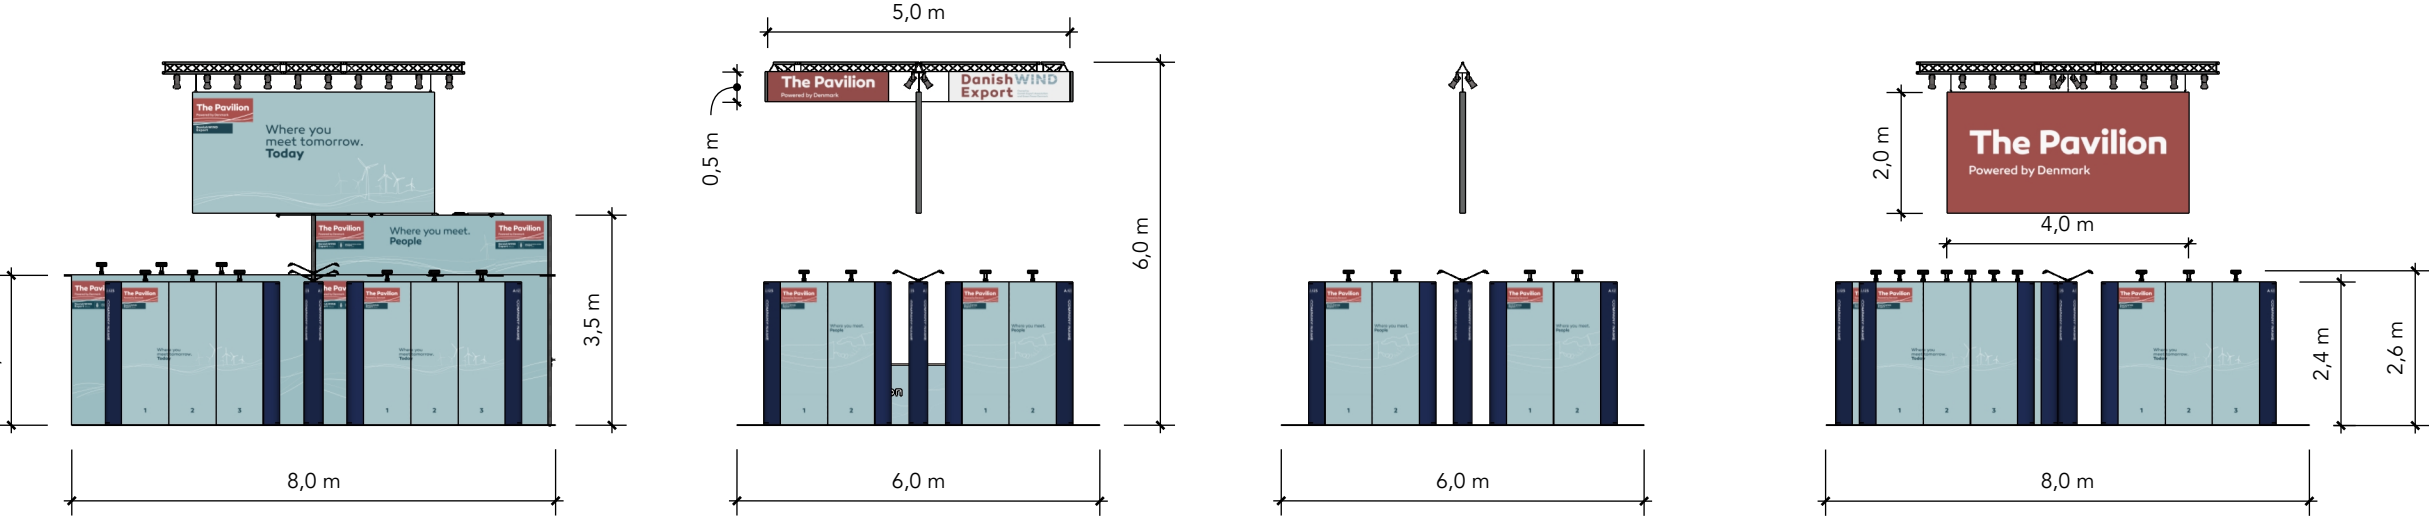

ELEVATION SIDE

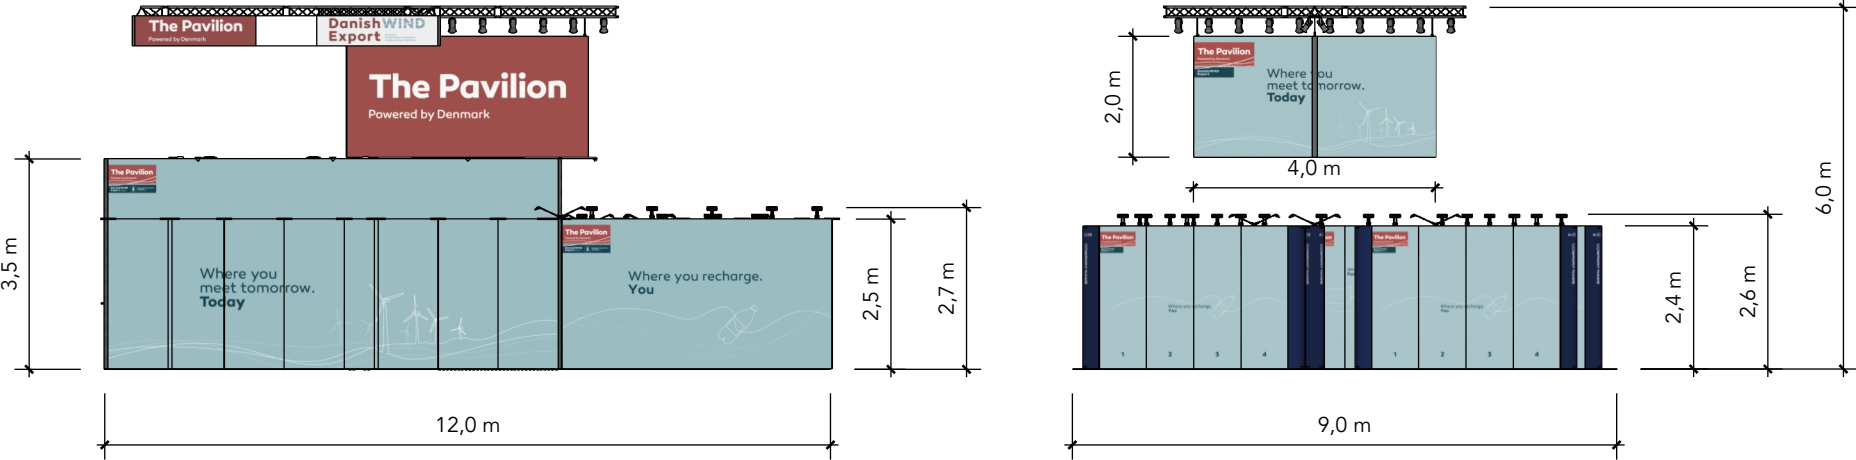

Project no.: DWE-WEU-24-04  
Drawing no.: EV-001  
Drawing title: Elevations  
Designed by: THJ  
Hall: N/A  
Booth: Multi.  
  
Creation date: 05-09-2023  
Revision date: 24-01-2024  
Revision no.: K

Client: Danish Wind Export

**Danish WIND Export**  
Owned by Danish Export Association and Green Power Denmark

Exhibition: Wind Europe 2024  
Bilbao Exhibition Centre, Bilbao, Spain

**Wind EUROPE** **ANNUAL EVENT 2024 BILBAO**  
20-22 MARCH

Comments:

The drawing is indicative and without responsibility. The drawing is NOT to scale.  
The stand-builder will have the final call in all decisions regarding stability and security.  
Some products are only shown to indicate locations, but not the actual product as this product may be changed.  
All design is subject to copyright by Standesign A/S