

# Danish Wind Export

WindEurope Electric City 2021 - DWE-WEC-21-11



Project nr.: DWE-WEC-21-11  
 Drawing nr.: FP-001  
 Drawing name: Floor Plan - 1  
 Designed by: TCH / SFT / THJ  
 Hall: E + C  
 Booth: Multi.

Date: 30-08-2021  
 Revision date: 19-10-2021  
 Revision nr.: 1

Client: Danish Wind Export




Exhibition: WindEurope Electric City 2021  
 Bella Center, Copenhagen



Comments:

The drawing is indicative and without responsibility. The drawing is NOT to scale. The stand-builder will have the final call in all decisions regarding stability and security. Some products are only shown to indicate locations, but not the actual product as this product may be changed. All design is subject to copyright by Standesign A/S

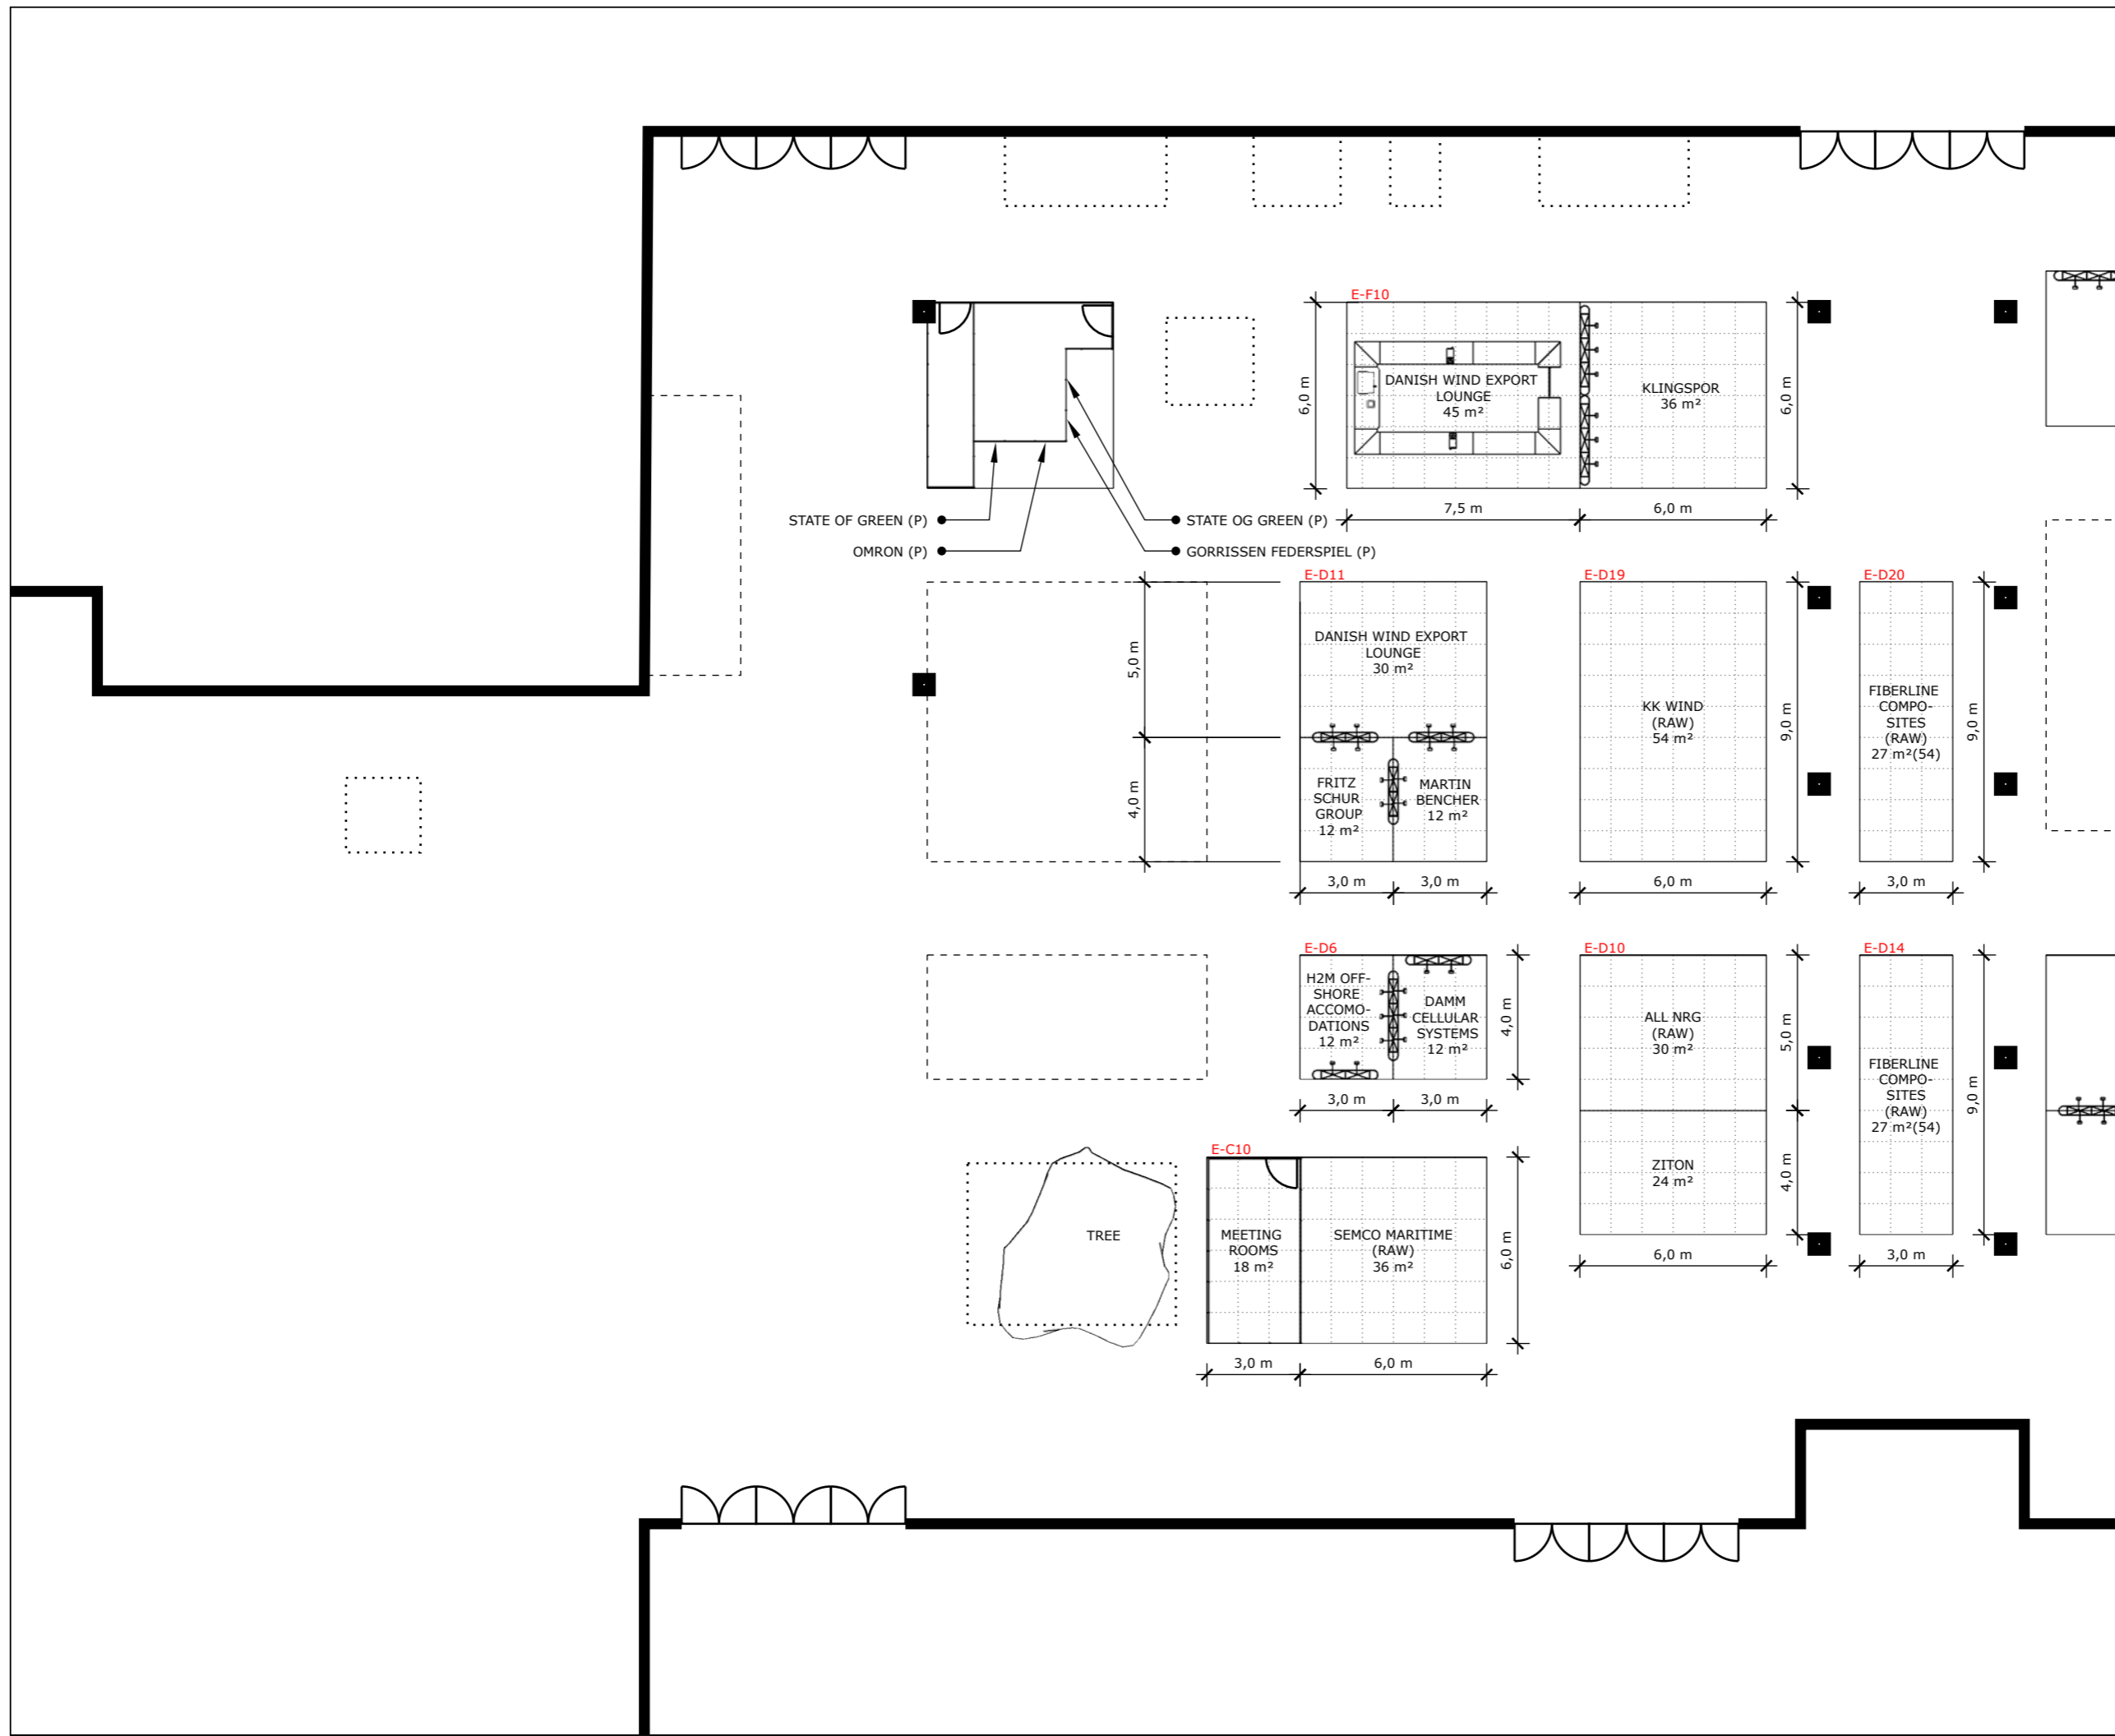

Project nr.: DWE-WEC-21-11  
 Drawing nr.: FP-002  
 Drawing name: Floor Plan - 2  
 Designed by: TCH / SFT / THJ  
 Hall: E + C  
 Booth: Multi.

Date: 30-08-2021  
 Revision date: 19-10-2021  
 Revision nr.: 1

Client: Danish Wind Export



Exhibition: WindEurope Electric City 2021  
 Bella Center, Copenhagen



Comments:

The drawing is indicative and without responsibility. The drawing is NOT to scale. The stand-builder will have the final call in all decisions regarding stability and security. Some products are only shown to indicate locations, but not the actual product as this product may be changed. All design is subject to copyright by Standesign A/S

