


Danish Wind Export

WindEurope 2022
DWE-WEU-22-04



 RÅDGIVNING  DESIGN  HÅNDVÆRK  TEKNOLOGI

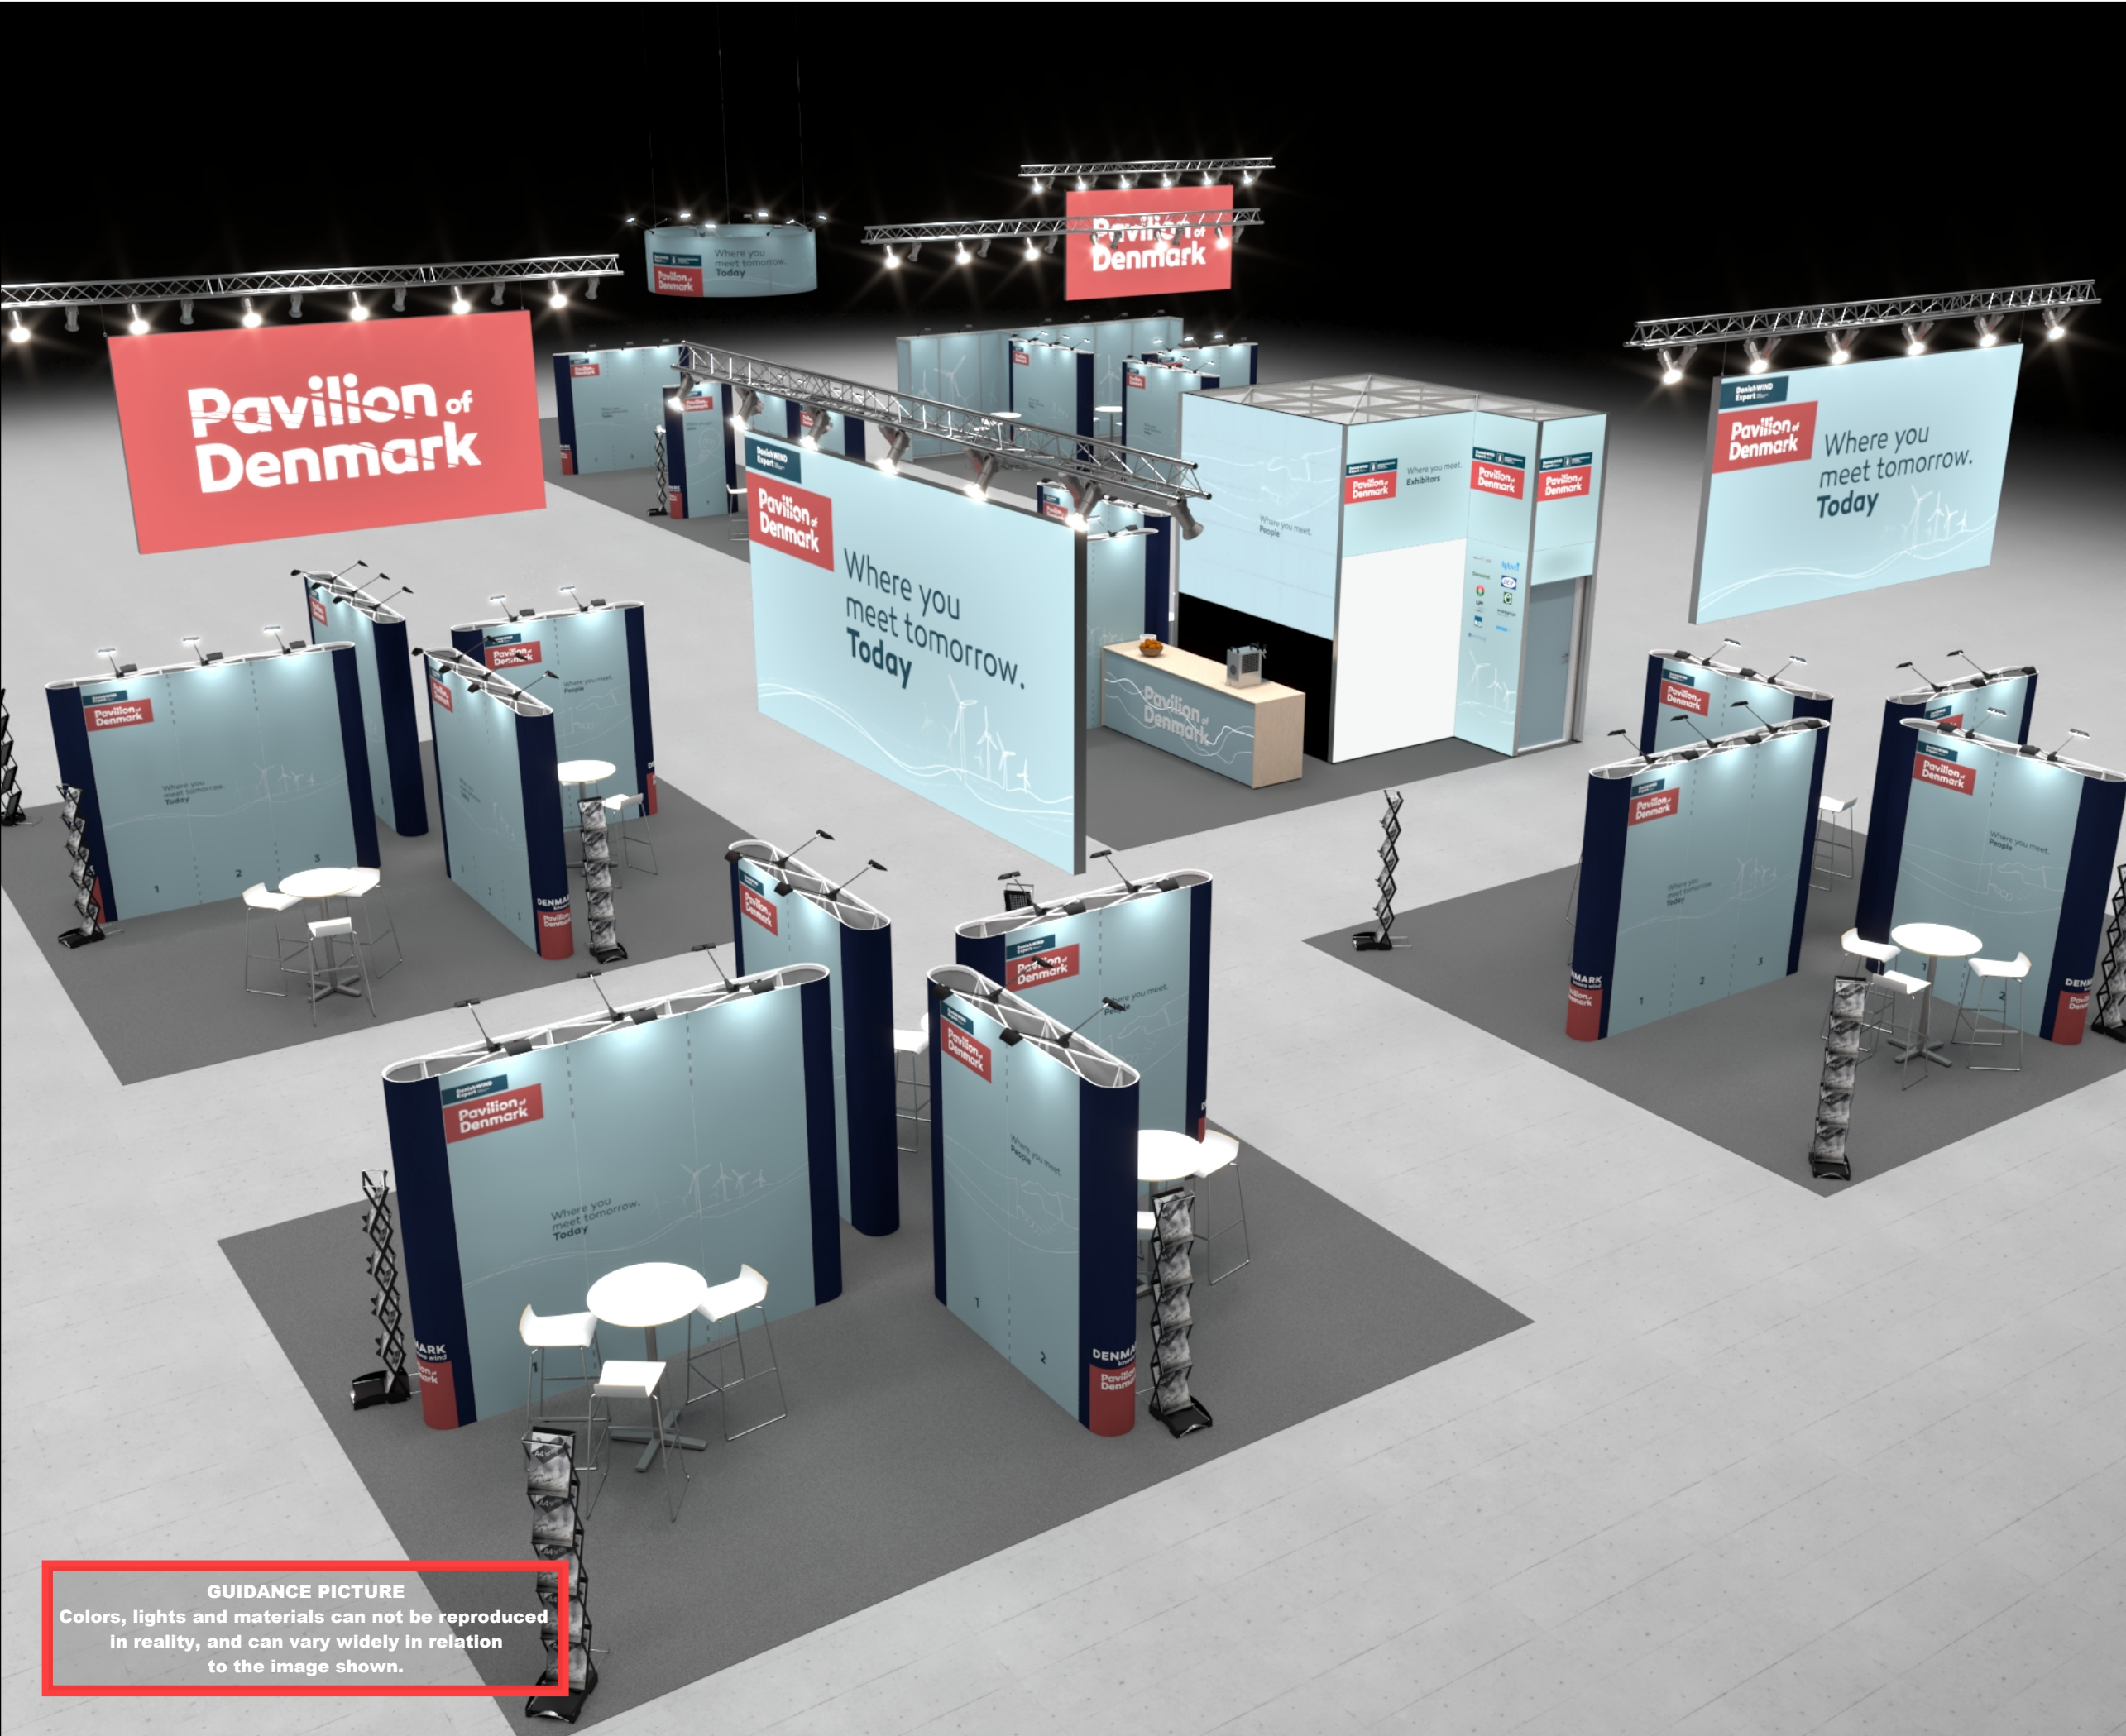

GUIDANCE PICTURE
Colors, lights and materials can not be reproduced
in reality, and can vary widely in relation
to the image shown.



Standesign A/S
Alsvej 2F
5800 Nyborg
Denmark
Phone: +45 4484 6699

Project no.: DWE-WEU-22-04
Drawing no.: 3D-001
Drawing title: Bird View 1
Designed by: SFT
Hall: 1
Booth: E-44+E-51+D-44

Creation date: 17-01-2022
Revision date: 10-02-2022
Revision no.: C

Client: Danish Wind Export

DanishWIND
Export

Owned by
Danish Export Association
and Wind Denmark

Exhibition: WindEurope 2022
Bilbao Exhibition Center, Bilbao

Wind
EUROPE

ANNUAL EVENT
2022
BILBAO
5-7 APRIL

Comments:

-

The drawing is indicative and without responsibility. The drawing is NOT to scale.
The stand-builder will have the final call in all decisions regarding stability and security.
Some products are only shown to indicate locations, but not the actual product as this product may be changed.
All design is subject to copyright by
Standesign A/S





Standesign A/S
Alsvej 2F
5800 Nyborg
Denmark
Phone: +45 4484 6699

Project no.: DWE-WEU-22-04
Drawing no.: 3D-002
Drawing title: Bird View 2
Designed by: SFT
Hall: 1
Booth: E-44+E-51+D-44

Creation date: 17-01-2022
Revision date: 10-02-2022
Revision no.: C

Client: Danish Wind Export

DanishWINDExport

Owned by
Danish Export Association
and Wind Denmark

Exhibition: WindEurope 2022
Bilbao Exhibition Center, Bilbao


WindEUROPE

ANNUAL EVENT
2022
BILBAO
5-7 APRIL

Comments:
-

The drawing is indicative and without responsibility. The drawing is NOT to scale.
The stand-builder will have the final call in all decisions regarding stability and security.
Some products are only shown to indicate locations, but not the actual product as this product may be changed.
All design is subject to copyright by Standesign A/S

GUIDANCE PICTURE
Colors, lights and materials can not be reproduced in reality, and can vary widely in relation to the image shown.

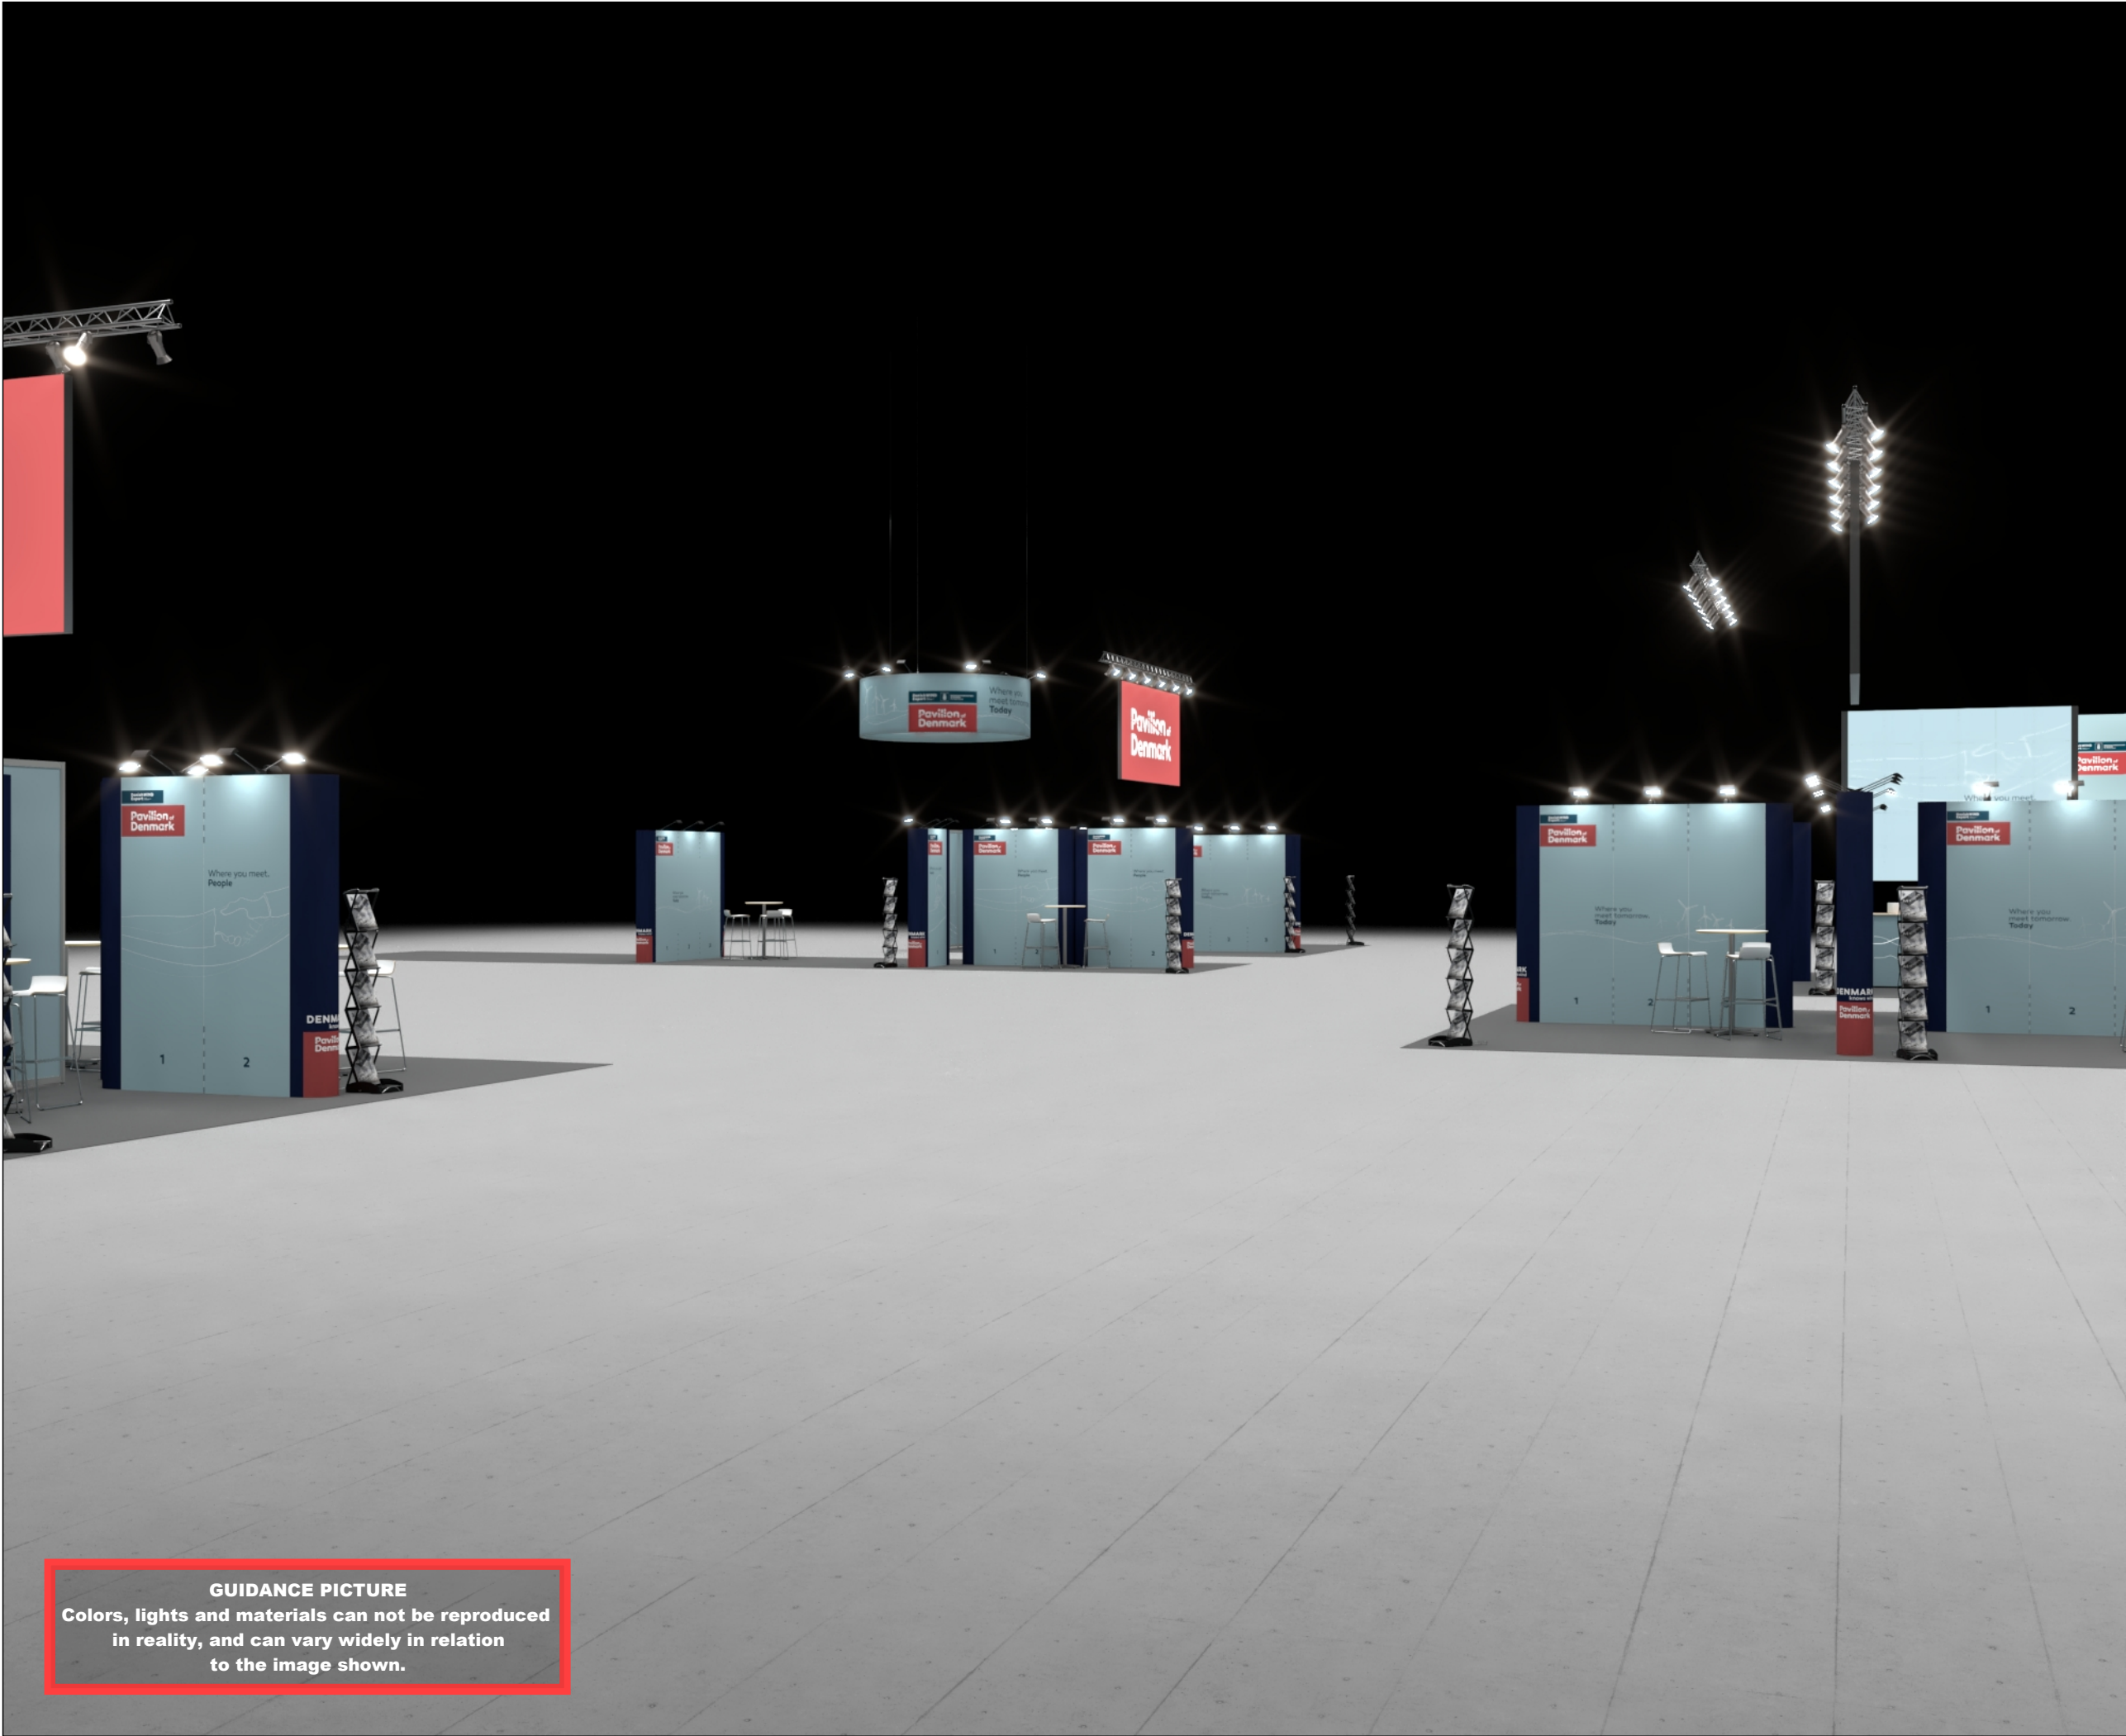



Standesign A/S
Alsvej 2F
5800 Nyborg
Denmark
Phone: +45 4484 6699

Project no.: DWE-WEU-22-04
Drawing no.: 3D-003
Drawing title: Street View 1
Designed by: SFT
Hall: 1
Booth: E-44+E-51+D-44

Creation date: 17-01-2022
Revision date: 10-02-2022
Revision no.: C

Client: Danish Wind Export

DanishWINDExport

Owned by
Danish Export Association
and Wind Denmark

Exhibition: WindEurope 2022
Bilbao Exhibition Center, Bilbao

WindEUROPE

ANNUAL EVENT
2022
BILBAO
5-7 APRIL

Comments:

-

The drawing is indicative and without responsibility. The drawing is NOT to scale.
The stand-builder will have the final call in all decisions regarding stability and security.
Some products are only shown to indicate locations, but not the actual product as this product may be changed.
All design is subject to copyright by
Standesign A/S

GUIDANCE PICTURE
Colors, lights and materials can not be reproduced in reality, and can vary widely in relation to the image shown.





Standesign A/S

Alsvej 2F

5800 Nyborg

Denmark

Phone: +45 4484 6699

Project no.:

DWE-WEU-22-04

Drawing no.:

3D-004

Drawing title:

Street View 2

Designed by:

SFT

Hall:

1

Booth:

E-44+E-51+D-44

Creation date:

17-01-2022

Revision date:

10-02-2022

Revision no.:

C

Client: Danish Wind Export

DanishWIND

Export

Owned by

Danish Export Association

and Wind Denmark

Exhibition: WindEurope 2022

Bilbao Exhibition Center, Bilbao

Wind

EUROPE

ANNUAL EVENT

2022

BILBAO

5-7 APRIL

Comments:

The drawing is indicative and without responsibility. The drawing is NOT to scale. The stand-builder will have the final call in all decisions regarding stability and security. Some products are only shown to indicate locations, but not the actual product as this product may be changed. All design is subject to copyright by Standesign A/S

GUIDANCE PICTURE
Colors, lights and materials can not be reproduced in reality, and can vary widely in relation to the image shown.



GUIDANCE PICTURE
Colors, lights and materials can not be reproduced
in reality, and can vary widely in relation
to the image shown.



Standesign A/S
Alsvej 2F
5800 Nyborg
Denmark
Phone: +45 4484 6699

Project no.: DWE-WEU-22-04
Drawing no.: 3D-005
Drawing title: Street View 3
Designed by: SFT
Hall: 1
Booth: E-44+E-51+D-44

Creation date: 17-01-2022
Revision date: 10-02-2022
Revision no.: C

Client: Danish Wind Export



Owned by
Danish Export Association
and Wind Denmark

Exhibition: WindEurope 2022
Bilbao Exhibition Center, Bilbao



ANNUAL EVENT
2022
BILBAO
5-7 APRIL

Comments:

The drawing is indicative and without responsibility. The drawing is NOT to scale.
The stand-builder will have the final call in all decisions regarding stability and security.
Some products are only shown to indicate locations, but not the actual product as this product may be changed.
All design is subject to copyright by Standesign A/S





Standesign A/S
Alsvej 2F
5800 Nyborg
Denmark
Phone: +45 4484 6699

Project no.: DWE-WEU-22-04
Drawing no.: 3D-006
Drawing title: Street View 4
Designed by: SFT
Hall: 1
Booth: E-44+E-51+D-44

Creation date: 17-01-2022
Revision date: 10-02-2022
Revision no.: C

Client: Danish Wind Export

DanishWIND
Export

Owned by
Danish Export Association
and Wind Denmark

Exhibition: WindEurope 2022
Bilbao Exhibition Center, Bilbao

Wind
EUROPE

ANNUAL EVENT
2022
BILBAO
5-7 APRIL

Comments:

The drawing is indicative and without responsibility. The drawing is NOT to scale. The stand-builder will have the final call in all decisions regarding stability and security. Some products are only shown to indicate locations, but not the actual product as this product may be changed. All design is subject to copyright by Standesign A/S

GUIDANCE PICTURE
Colors, lights and materials can not be reproduced in reality, and can vary widely in relation to the image shown.



GUIDANCE PICTURE
Colors, lights and materials can not be reproduced
in reality, and can vary widely in relation
to the image shown.



Standesign A/S
Alsvej 2F
5800 Nyborg
Denmark
Phone: +45 4484 6699

Project no.:
Drawing no.:
Drawing title:
Designed by:
Hall:
Booth:

DWE-WEU-22-04
3D-007
Street View 5
SFT
1
E-44+E-51+D-44

Creation date:
Revision date:
Revision no.:

17-01-2022
10-02-2022
C

Client: Danish Wind Export

DanishWIND
Export

Owned by
Danish Export Association
and Wind Denmark


Exhibition: WindEurope 2022
Bilbao Exhibition Center, Bilbao

Wind
EUROPE

ANNUAL EVENT
2022
BILBAO
5-7 APRIL

Comments:

The drawing is indicative and without responsibility. The drawing is NOT to scale. The stand-builder will have the final call in all decisions regarding stability and security. Some products are only shown to indicate locations, but not the actual product as this product may be changed. All design is subject to copyright by Standesign A/S

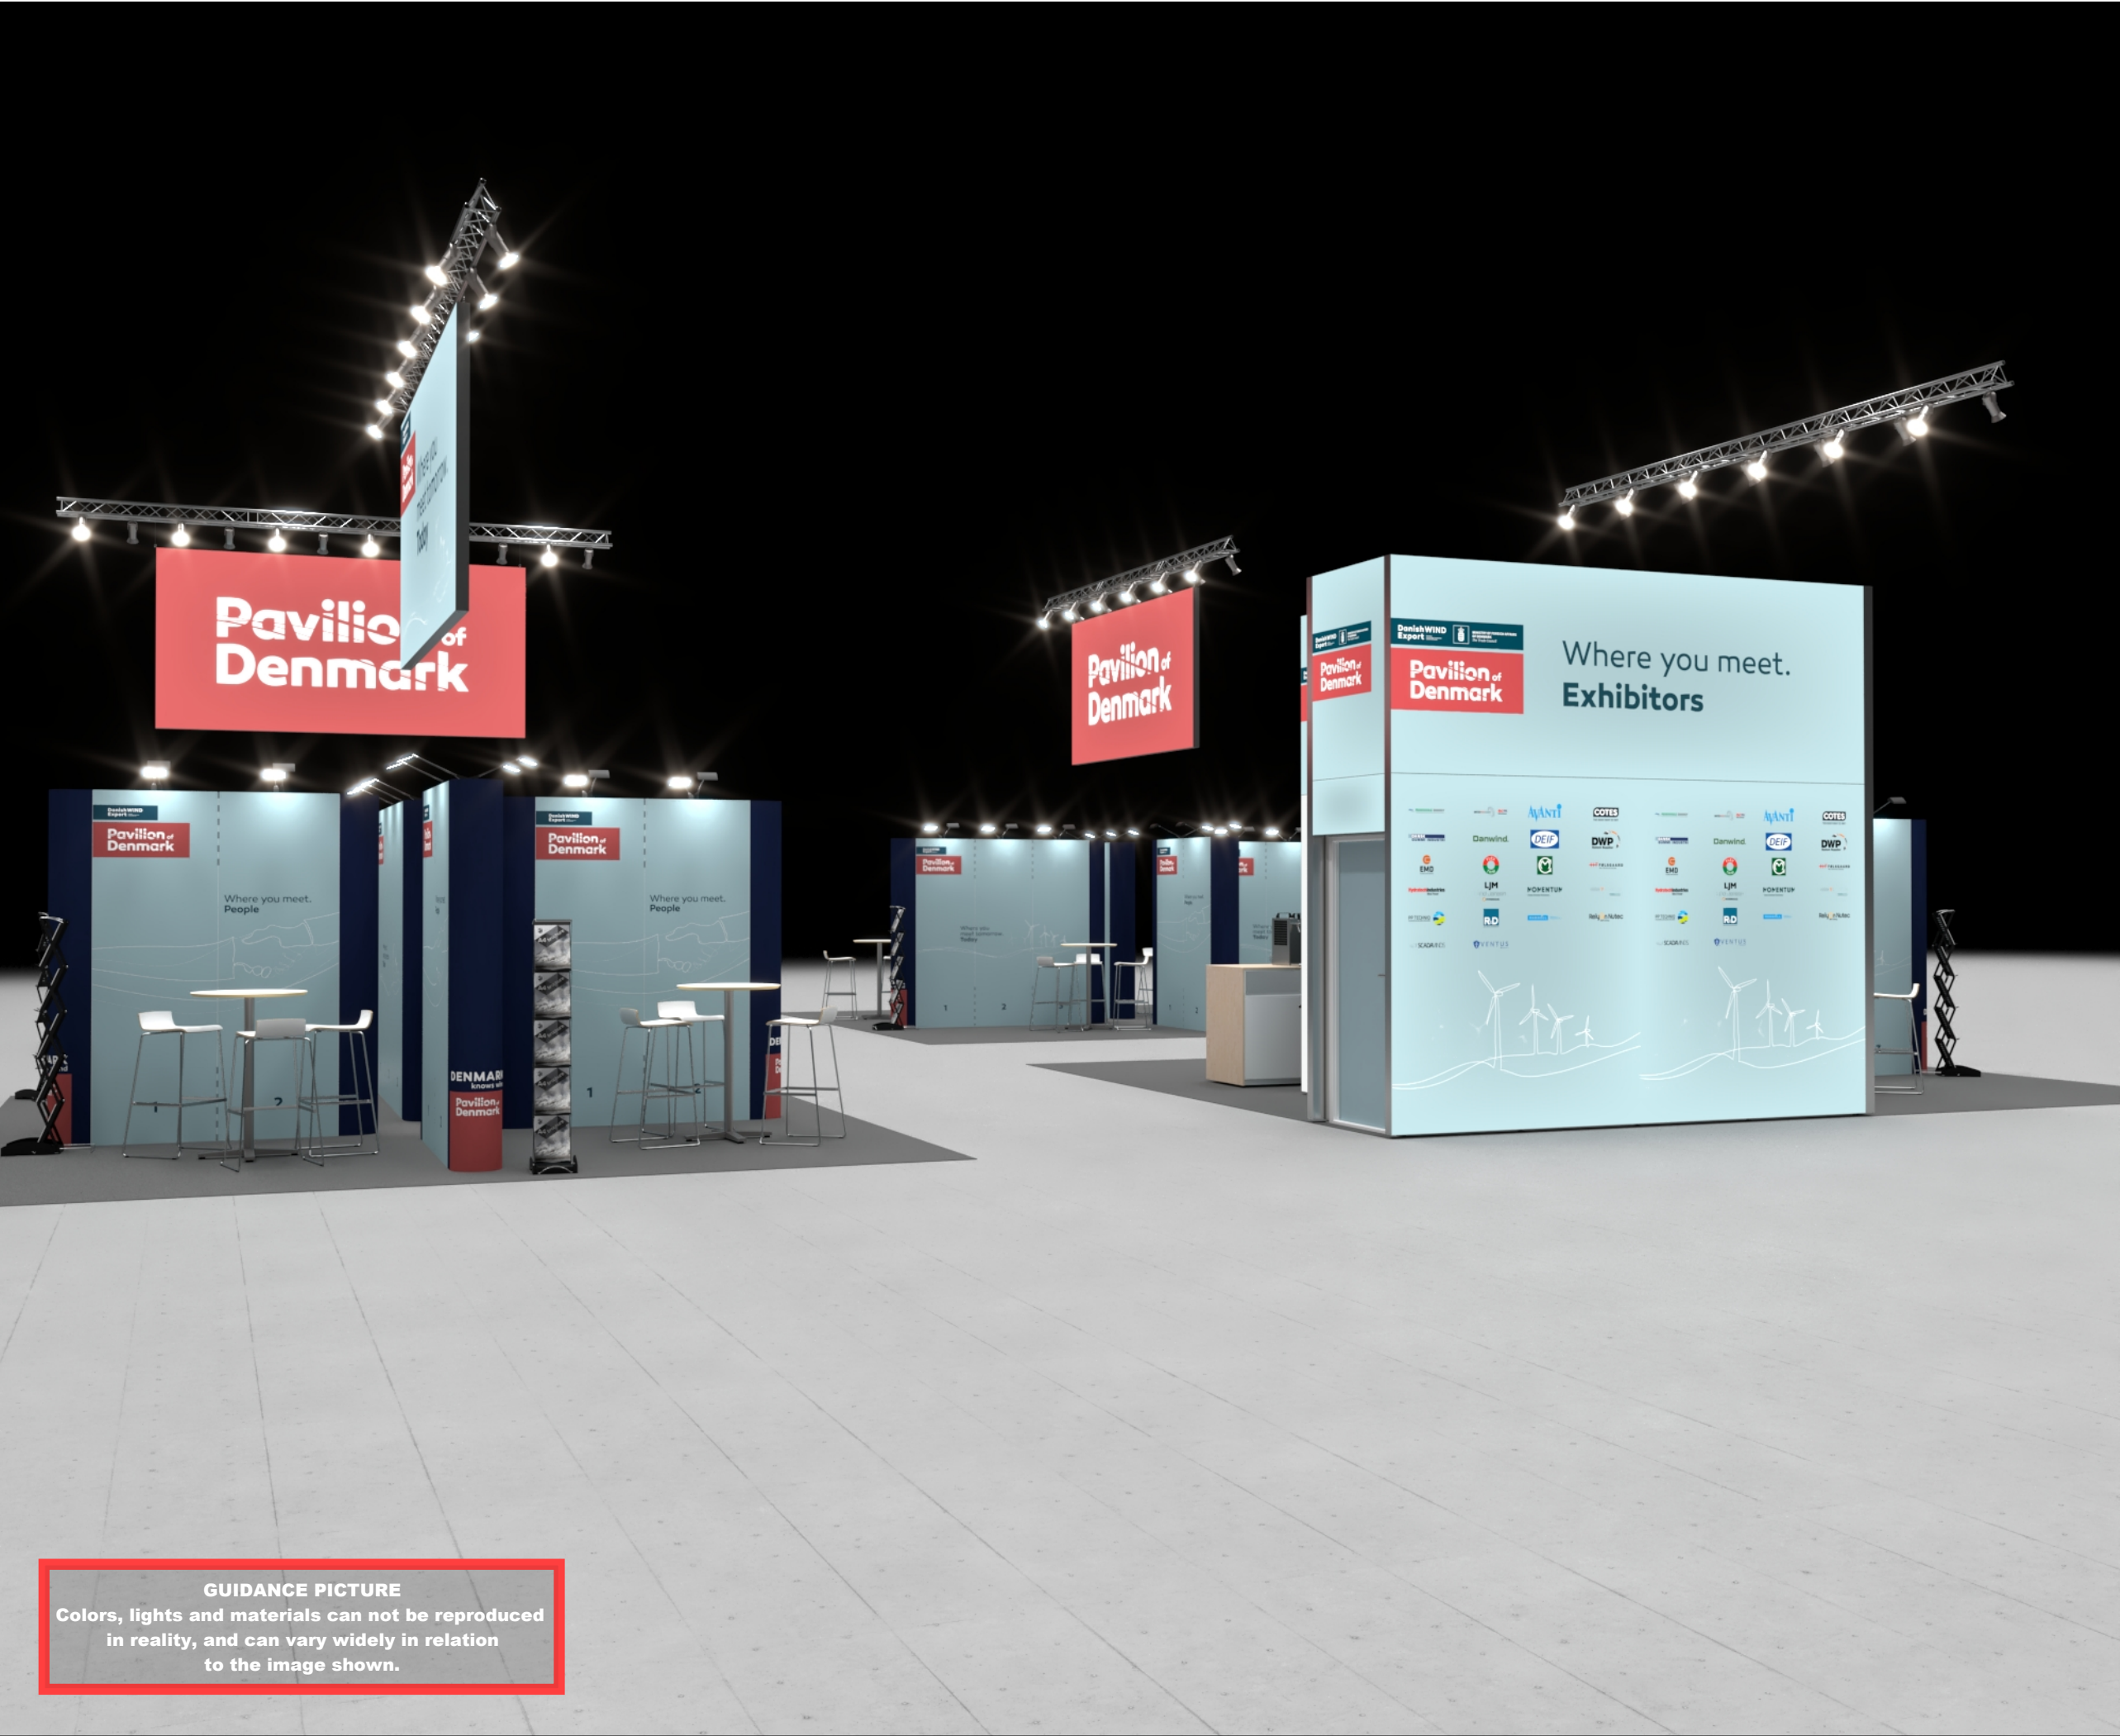

GUIDANCE PICTURE
Colors, lights and materials can not be reproduced
in reality, and can vary widely in relation
to the image shown.



Standesign A/S
Alsvej 2F
5800 Nyborg
Denmark
Phone: +45 4484 6699

Project no.: DWE-WEU-22-04
Drawing no.: 3D-008
Drawing title: Street View 6
Designed by: SFT
Hall: 1
Booth: E-44+E-51+D-44

Creation date: 17-01-2022
Revision date: 10-02-2022
Revision no.: C

Client: Danish Wind Export

DanishWIND
Export

Owened by
Danish Export Association
and Wind Denmark

Exhibition: WindEurope 2022
Bilbao Exhibition Center, Bilbao

Wind
EUROPE

ANNUAL EVENT
2022
BILBAO
5-7 APRIL

Comments:

The drawing is indicative and without responsibility. The drawing is NOT to scale.
The stand-builder will have the final call in all decisions regarding stability and security.
Some products are only shown to indicate locations, but not the actual product as this product may be changed.
All design is subject to copyright by Standesign A/S



<div><div><div>Standesign A/S Alsvej 2F 5800 Nyborg Denmark Phone: +45 4484 6699</div></div></div>	
Project no.:	DWE-WEU-22-04
Drawing no.:	3D-009
Drawing title:	Lounge View
Designed by:	SFT
Hall:	1
Booth:	E-44+E-51+D-44
Creation date:	17-01-2022
Revision date:	10-02-2022
Revision no.:	C
Client: Danish Wind Export	
<div><div><div><div>DanishWIND</div><div>Export</div></div><div><small>Owned by Danish Export Association and Wind Denmark</small></div></div></div>	
Exhibition: WindEurope 2022 Bilbao Exhibition Center, Bilbao	
<div><div><div><div>Wind</div><div>EUROPE</div></div><div><small>ANNUAL EVENT 2022 BILBAO 5-7 APRIL</small></div></div></div>	
Comments:	
<div>The drawing is indicative and without responsibility. The drawing is NOT to scale. The stand-builder will have the final call in all decisions regarding stability and security. Some products are only shown to indicate locations, but not the actual product as this product may be changed. All design is subject to copyright by Standesign A/S</div>	

GUIDANCE PICTURE
Colors, lights and materials can not be reproduced in reality, and can vary widely in relation to the image shown.

Project no.: DWE-WEU-22-04
Drawing no.: FP-001
Drawing title: Floor Plan
Designed by: SFT
Hall: 1
Booth: E-44+E-51+D-44

Creation date: 17-01-2022
Revision date: 10-02-2022
Revision no.: C

Client: Danish Wind Export

DanishWINDExport

Owned by
Danish Export Association
and Wind Denmark









Exhibition: WindEurope 2022
Bilbao Exhibition Center, Bilbao

WindEUROPE


ANNUAL EVENT
2022
BILBAO
5-7 APRIL

Comments:
(P) = Poster Stand

The drawing is indicative and without responsibility. The drawing is NOT to scale.
The stand-builder will have the final call in all decisions regarding stability and security.
Some products are only shown to indicate locations, but not the actual product as this product may be changed.
All design is subject to copyright by Standesign A/S

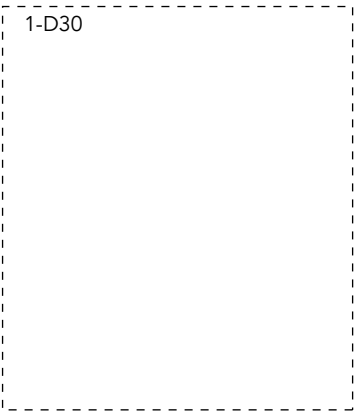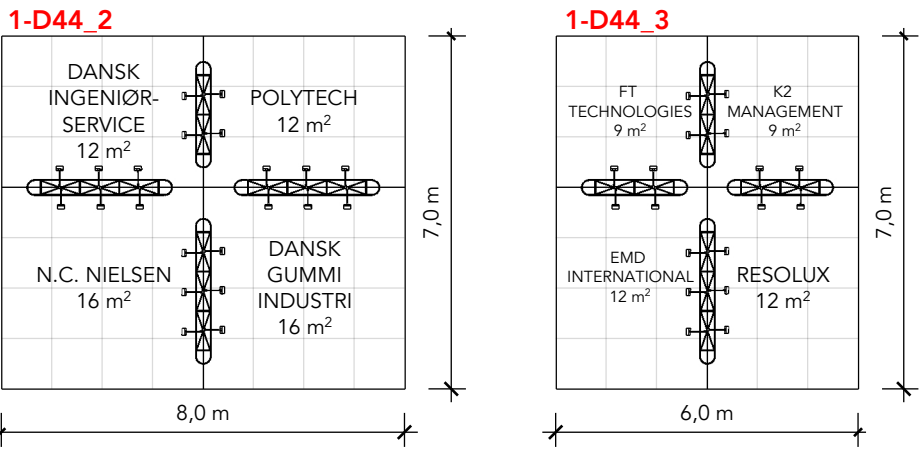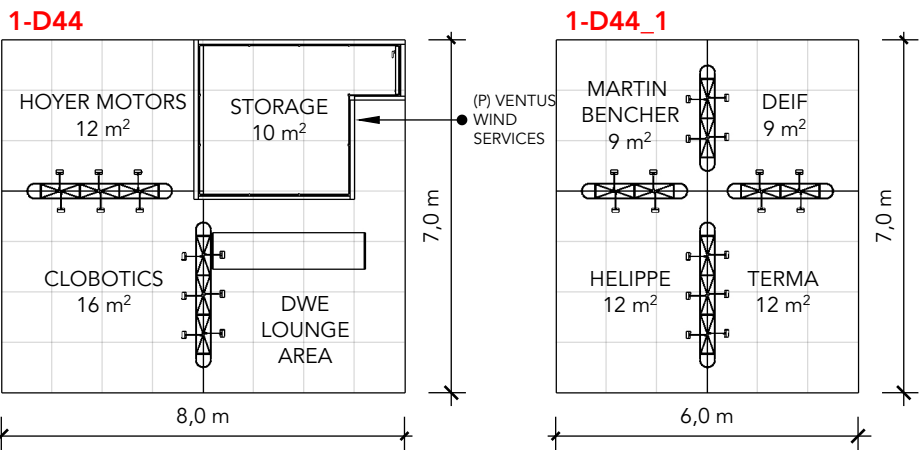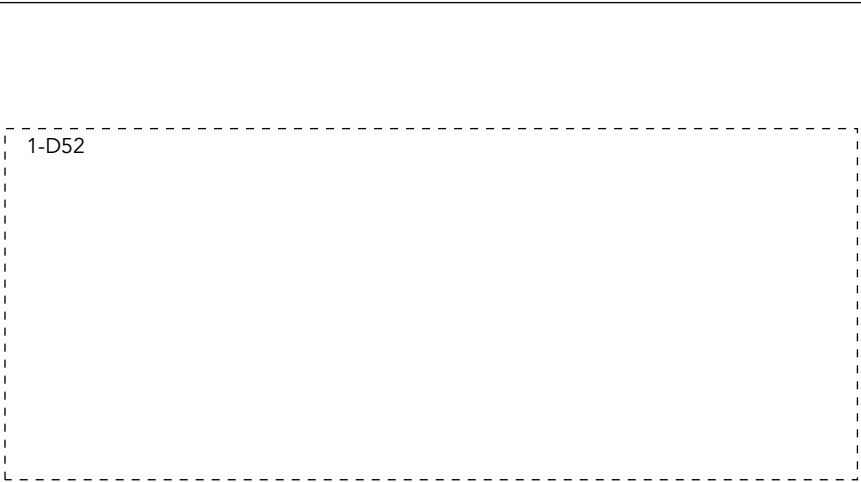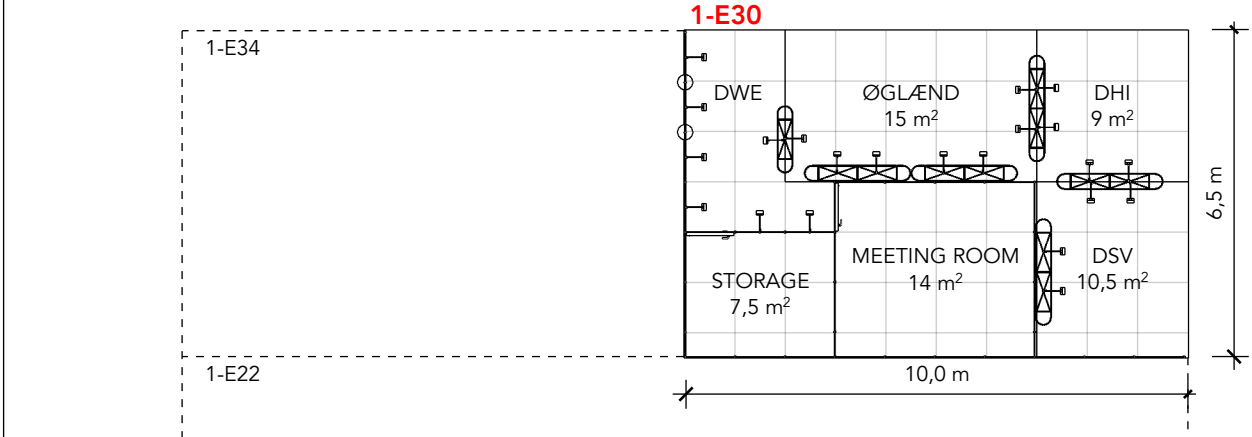 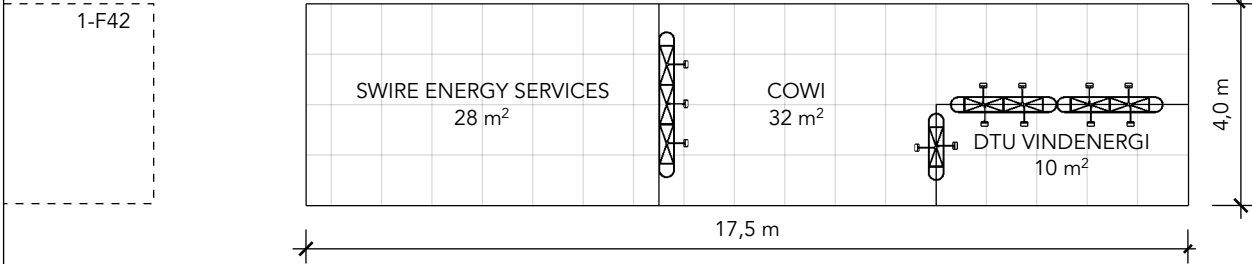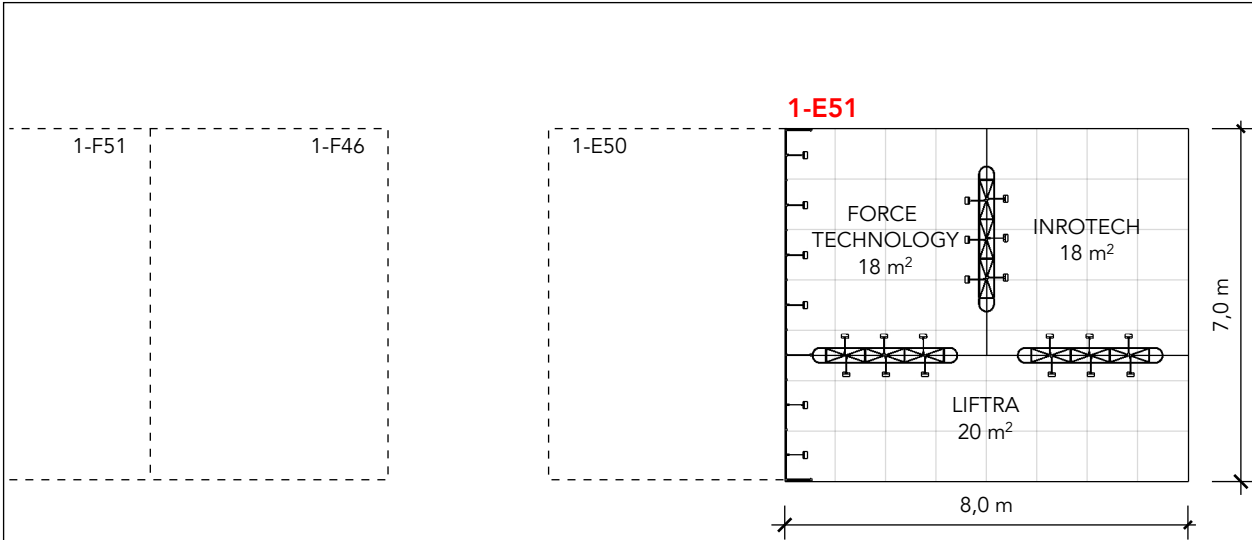

ELEVATION FRONT

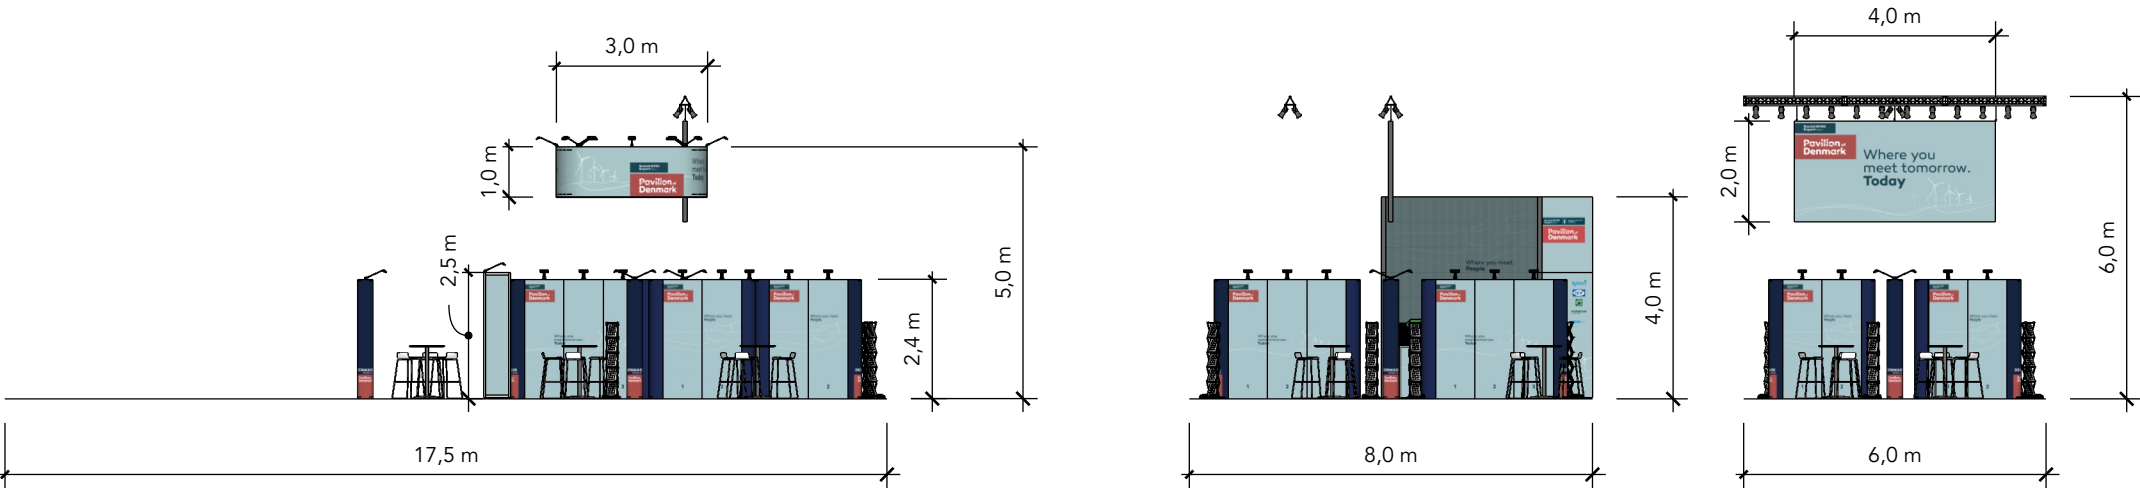

STANDESIGN Standesign A/S
Alsvej 2F
5800 Nyborg
Denmark
Phone: +45 4484 6699

Project no.: DWE-WEU-22-04
Drawing no.: EV-001
Drawing title: Elevations
Designed by: SFT
Hall: 1
Booth: E-44+E-51+D-44


Creation date: 17-01-2022
Revision date: 10-02-2022
Revision no.: C

Client: Danish Wind Export
Danish WIND Export
Owned by Danish Export Association and Wind Denmark

Exhibition: WindEurope 2022
Bilbao Exhibition Center, Bilbao
Wind EUROPE 2022 BILBAO
ANNUAL EVENT 5-7 APRIL

Comments:

ELEVATION SIDE

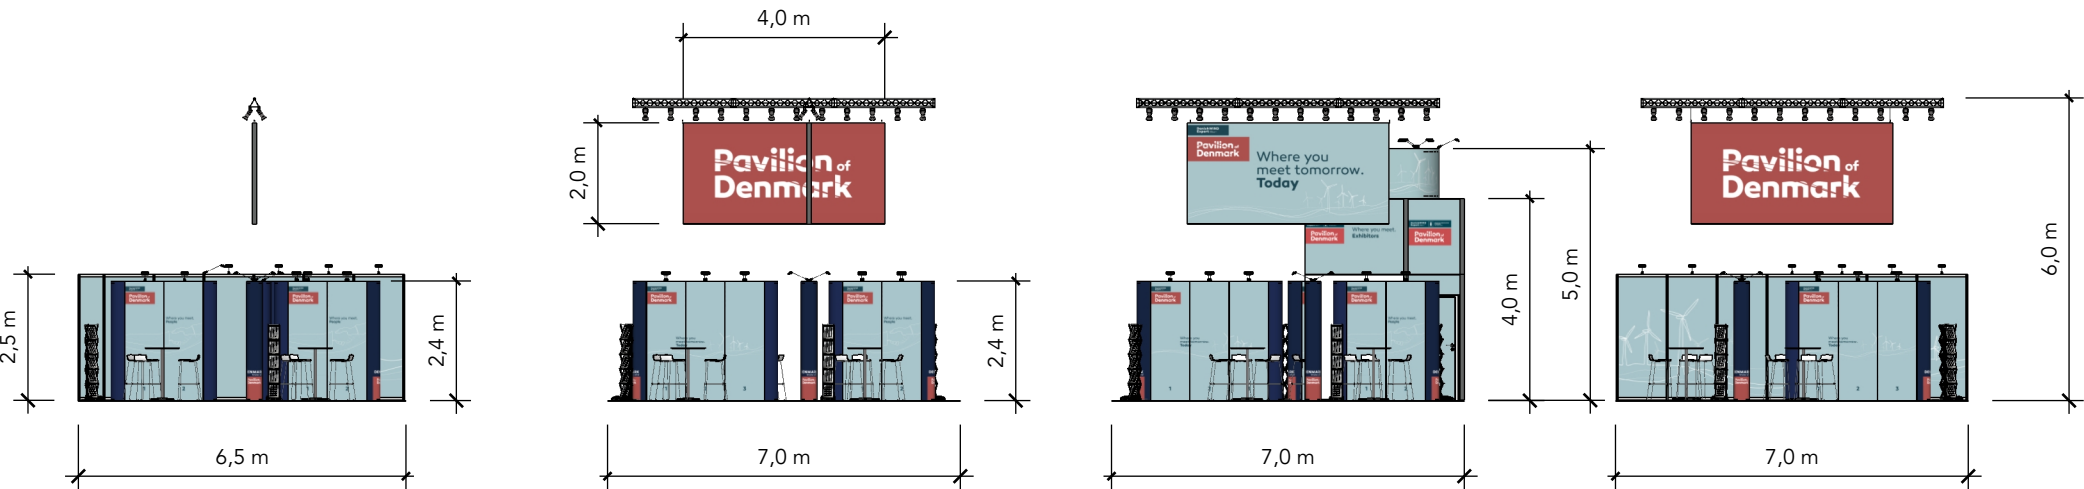

The drawing is indicative and without responsibility. The drawing is NOT to scale. The stand-builder will have the final call in all decisions regarding stability and security. Some products are only shown to indicate locations, but not the actual product as this product may be changed. All design is subject to copyright by Standesign A/S