

DEA Fish Tech

Nor-Fishing 2022
DFI-NOR-22-08



 **STANDESIGN**

 RÅDGIVNING  DESIGN  HÅNDVÆRK  TEKNOLOGI



Project no.: DFI-NOR-22-08
 Drawing no.: 3D-001
 Drawing title: Bird View A
 Designed by: SFT
 Hall: A + D
 Booth: A-188 + D-381

Creation date: 20-04-2022
 Revision date: 21-04-2022
 Revision no.: A

Client: DEA Fish Tech



Exhibition: Nor-Fishing 2022
 Trondheim Spektrum






Comments:

-

The drawing is indicative and without responsibility. The drawing is NOT to scale.
 The stand-builder will have the final call in all decisions regarding stability and security.
 Some products are only shown to indicate locations, but not the actual product as this product may be changed.
 All design is subject to copyright by Standesign A/S




GUIDANCE PICTURE
 Colors, lights and materials can not be reproduced in reality, and can vary widely in relation to the image shown.



 <p>Standesign A/S Alsvej 2F 5800 Nyborg Denmark Phone: +45 4484 6699</p>
<p>Project no.: DFI-NOR-22-08 Drawing no.: 3D-002 Drawing title: Street View 1 A Designed by: SFT Hall: A + D Booth: A-188 + D-381</p> <p>Creation date: 20-04-2022 Revision date: 21-04-2022 Revision no.: A</p>
<p>Client: DEA Fish Tech</p>  <p>Exhibition: Nor-Fishing 2022 Trondheim Spektrum</p> 
<p>Comments:</p>
<p>The drawing is indicative and without responsibility. The drawing is NOT to scale. The stand-builder will have the final call in all decisions regarding stability and security. Some products are only shown to indicate locations, but not the actual product as this product may be changed. All design is subject to copyright by Standesign A/S</p>

GUIDANCE PICTURE
 Colors, lights and materials can not be reproduced in reality, and can vary widely in relation to the image shown.



 <p>Standesign A/S Alsvej 2F 5800 Nyborg Denmark Phone: +45 4484 6699</p>
<p>Project no.: DFI-NOR-22-08 Drawing no.: 3D-003 Drawing title: Street View 2 A Designed by: SFT Hall: A + D Booth: A-188 + D-381</p> <p>Creation date: 20-04-2022 Revision date: 21-04-2022 Revision no.: A</p>
<p>Client: DEA Fish Tech</p>  <p>DANISH EXPORT ASSOCIATION FISH TECH</p> <p>Exhibition: Nor-Fishing 2022 Trondheim Spektrum</p>  <p>NOR-FISHING</p>
<p>Comments:</p>
<p>The drawing is indicative and without responsibility. The drawing is NOT to scale. The stand-builder will have the final call in all decisions regarding stability and security. Some products are only shown to indicate locations, but not the actual product as this product may be changed. All design is subject to copyright by Standesign A/S</p>

GUIDANCE PICTURE
 Colors, lights and materials can not be reproduced in reality, and can vary widely in relation to the image shown.



 <p>Standesign A/S Alsvej 2F 5800 Nyborg Denmark Phone: +45 4484 6699</p>
<p>Project no.: DFI-NOR-22-08 Drawing no.: 3D-004 Drawing title: Bird View D Designed by: SFT Hall: A + D Booth: A-188 + D-381</p> <p>Creation date: 20-04-2022 Revision date: 21-04-2022 Revision no.: A</p>
<p>Client: DEA Fish Tech</p>  <p>Exhibition: Nor-Fishing 2022 Trondheim Spektrum</p> 
<p>Comments:</p>
<p>The drawing is indicative and without responsibility. The drawing is NOT to scale. The stand-builder will have the final call in all decisions regarding stability and security. Some products are only shown to indicate locations, but not the actual product as this product may be changed. All design is subject to copyright by Standesign A/S</p>

GUIDANCE PICTURE
 Colors, lights and materials can not be reproduced in reality, and can vary widely in relation to the image shown.



Standesign A/S
 Alsvej 2F
 5800 Nyborg
 Denmark
 Phone: +45 4484 6699

Project no.: DFI-NOR-22-08
 Drawing no.: 3D-005
 Drawing title: Street View 1 D
 Designed by: SFT
 Hall: A + D
 Booth: A-188 + D-381
 Creation date: 20-04-2022
 Revision date: 21-04-2022
 Revision no.: A

Client: DEA Fish Tech



Exhibition: Nor-Fishing 2022
 Trondheim Spektrum




Comments:

GUIDANCE PICTURE
 Colors, lights and materials can not be reproduced
 in reality, and can vary widely in relation
 to the image shown.

The drawing is indicative and without responsibility. The drawing is NOT to scale. The stand-builder will have the final call in all decisions regarding stability and security. Some products are only shown to indicate locations, but not the actual product as this product may be changed. All design is subject to copyright by Standesign A/S



 <p>Standesign A/S Alsvej 2F 5800 Nyborg Denmark Phone: +45 4484 6699</p>	<p>Project no.: DFI-NOR-22-08 Drawing no.: 3D-006 Drawing title: Street View 2 D Designed by: SFT Hall: A + D Booth: A-188 + D-381</p> <p>Creation date: 20-04-2022 Revision date: 21-04-2022 Revision no.: A</p>
<p>Client: DEA Fish Tech</p>  <p>Exhibition: Nor-Fishing 2022 Trondheim Spektrum</p> 	<p>Comments:</p>
	<p>The drawing is indicative and without responsibility. The drawing is NOT to scale. The stand-builder will have the final call in all decisions regarding stability and security. Some products are only shown to indicate locations, but not the actual product as this product may be changed. All design is subject to copyright by Standesign A/S</p>

GUIDANCE PICTURE
 Colors, lights and materials can not be reproduced in reality, and can vary widely in relation to the image shown.

Project no.: DFI-NOR-22-08
 Drawing no.: FP-001
 Drawing title: Floor Plan A-188
 Designed by: SFT
 Hall: A + D
 Booth: A-188 + D-381

Creation date: 20-04-2022
 Revision date: 21-04-2022
 Revision no.: A

Client: DEA Fish Tech



Exhibition: Nor-Fishing 2022
 Trondheim Spektrum




Comments:

- *1 : Fiskernes Fiskesortering
 Hirtshals Fiskeauktion
 Hirtshals Havn
 Hirtshals Service Group
 Hirtshals Yard
 Vestkajens Maskinværksted
 Duusgaard Coating
 Seamech
 Kølemadsen

- *2 : Jens Berg Shipping
 Scandic Pelagic
 Serviceteam Skagen
 Skagen Havn

The drawing is indicative and without responsibility. The drawing is NOT to scale. The stand-builder will have the final call in all decisions regarding stability and security. Some products are only shown to indicate locations, but not the actual product as this product may be changed. All design is subject to copyright by Standesign A/S

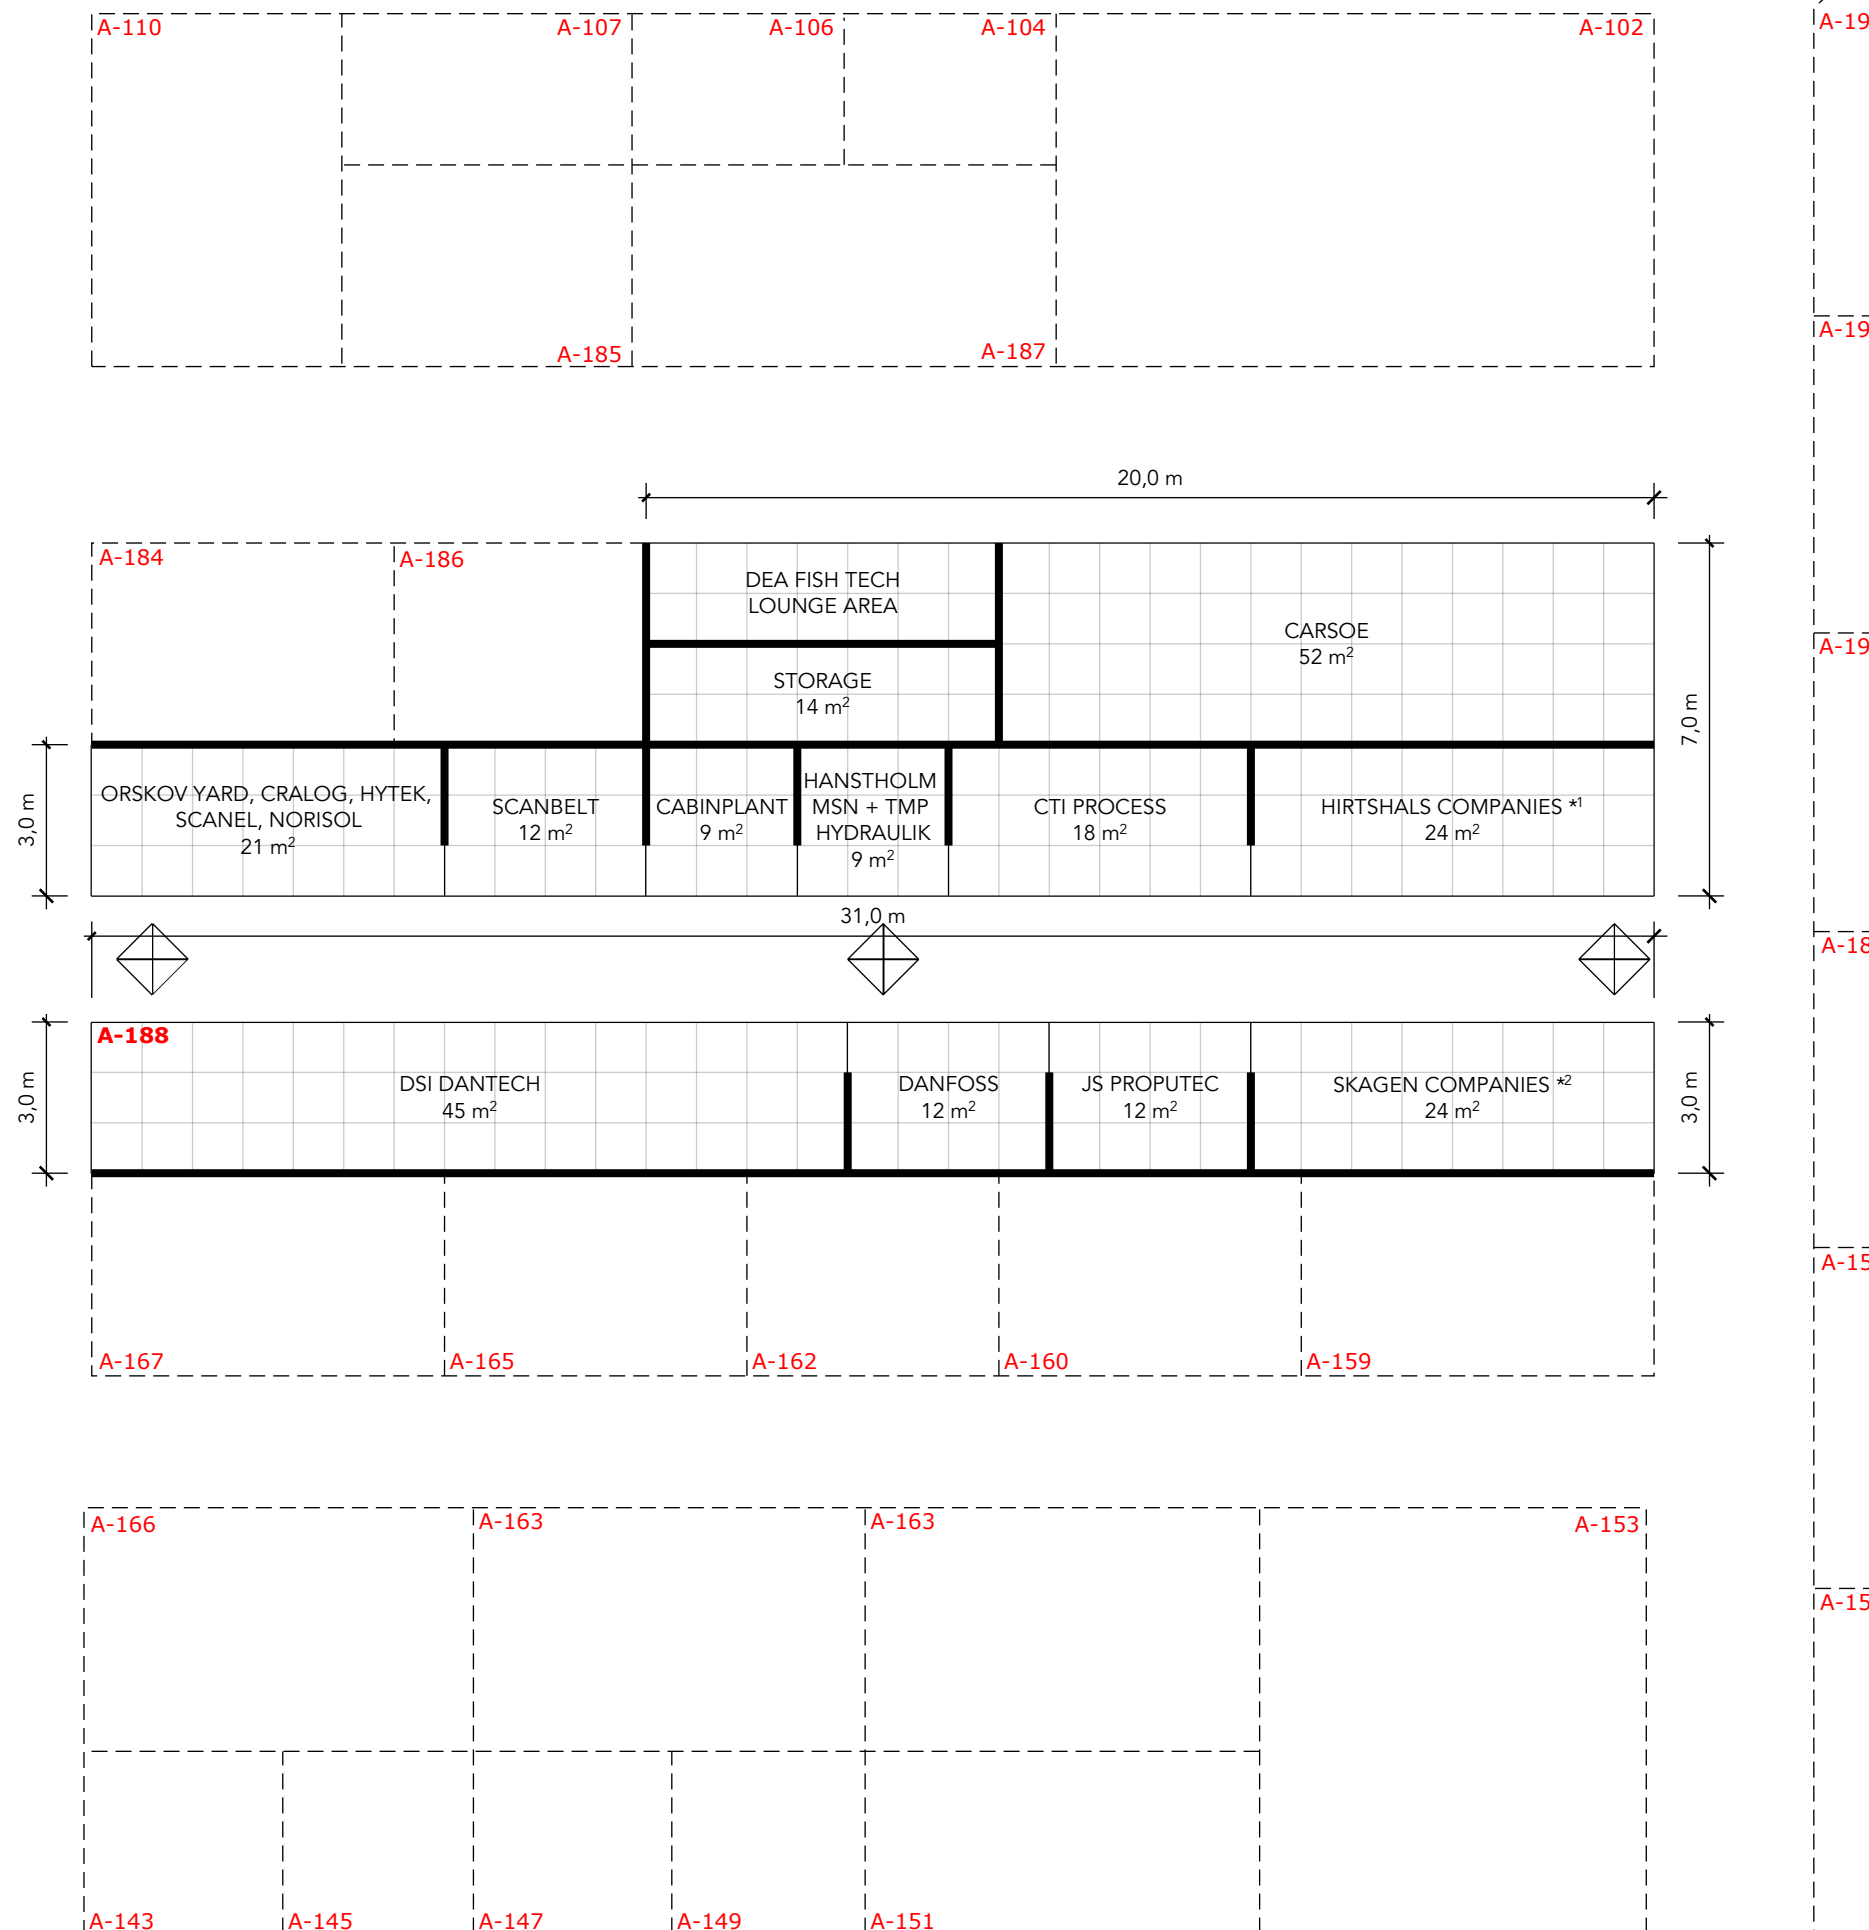

Project no.: DFI-NOR-22-08
 Drawing no.: FP-002
 Drawing title: Fascia Boards A-188
 Designed by: SFT
 Hall: A + D
 Booth: A-188 + D-381

Creation date: 20-04-2022
 Revision date: 21-04-2022
 Revision no.: A

Client: DEA Fish Tech




Exhibition: Nor-Fishing 2022
 Trondheim Spektrum



Comments:

- Wall
- Ceiling
- Fascia Board
- Logo Sign
- Pav. of DK Banner
- Pav. of DK Cube
- Storage Room
- Door

The drawing is indicative and without responsibility. The drawing is NOT to scale. The stand-builder will have the final call in all decisions regarding stability and security. Some products are only shown to indicate locations, but not the actual product as this product may be changed. All design is subject to copyright by Standesign A/S

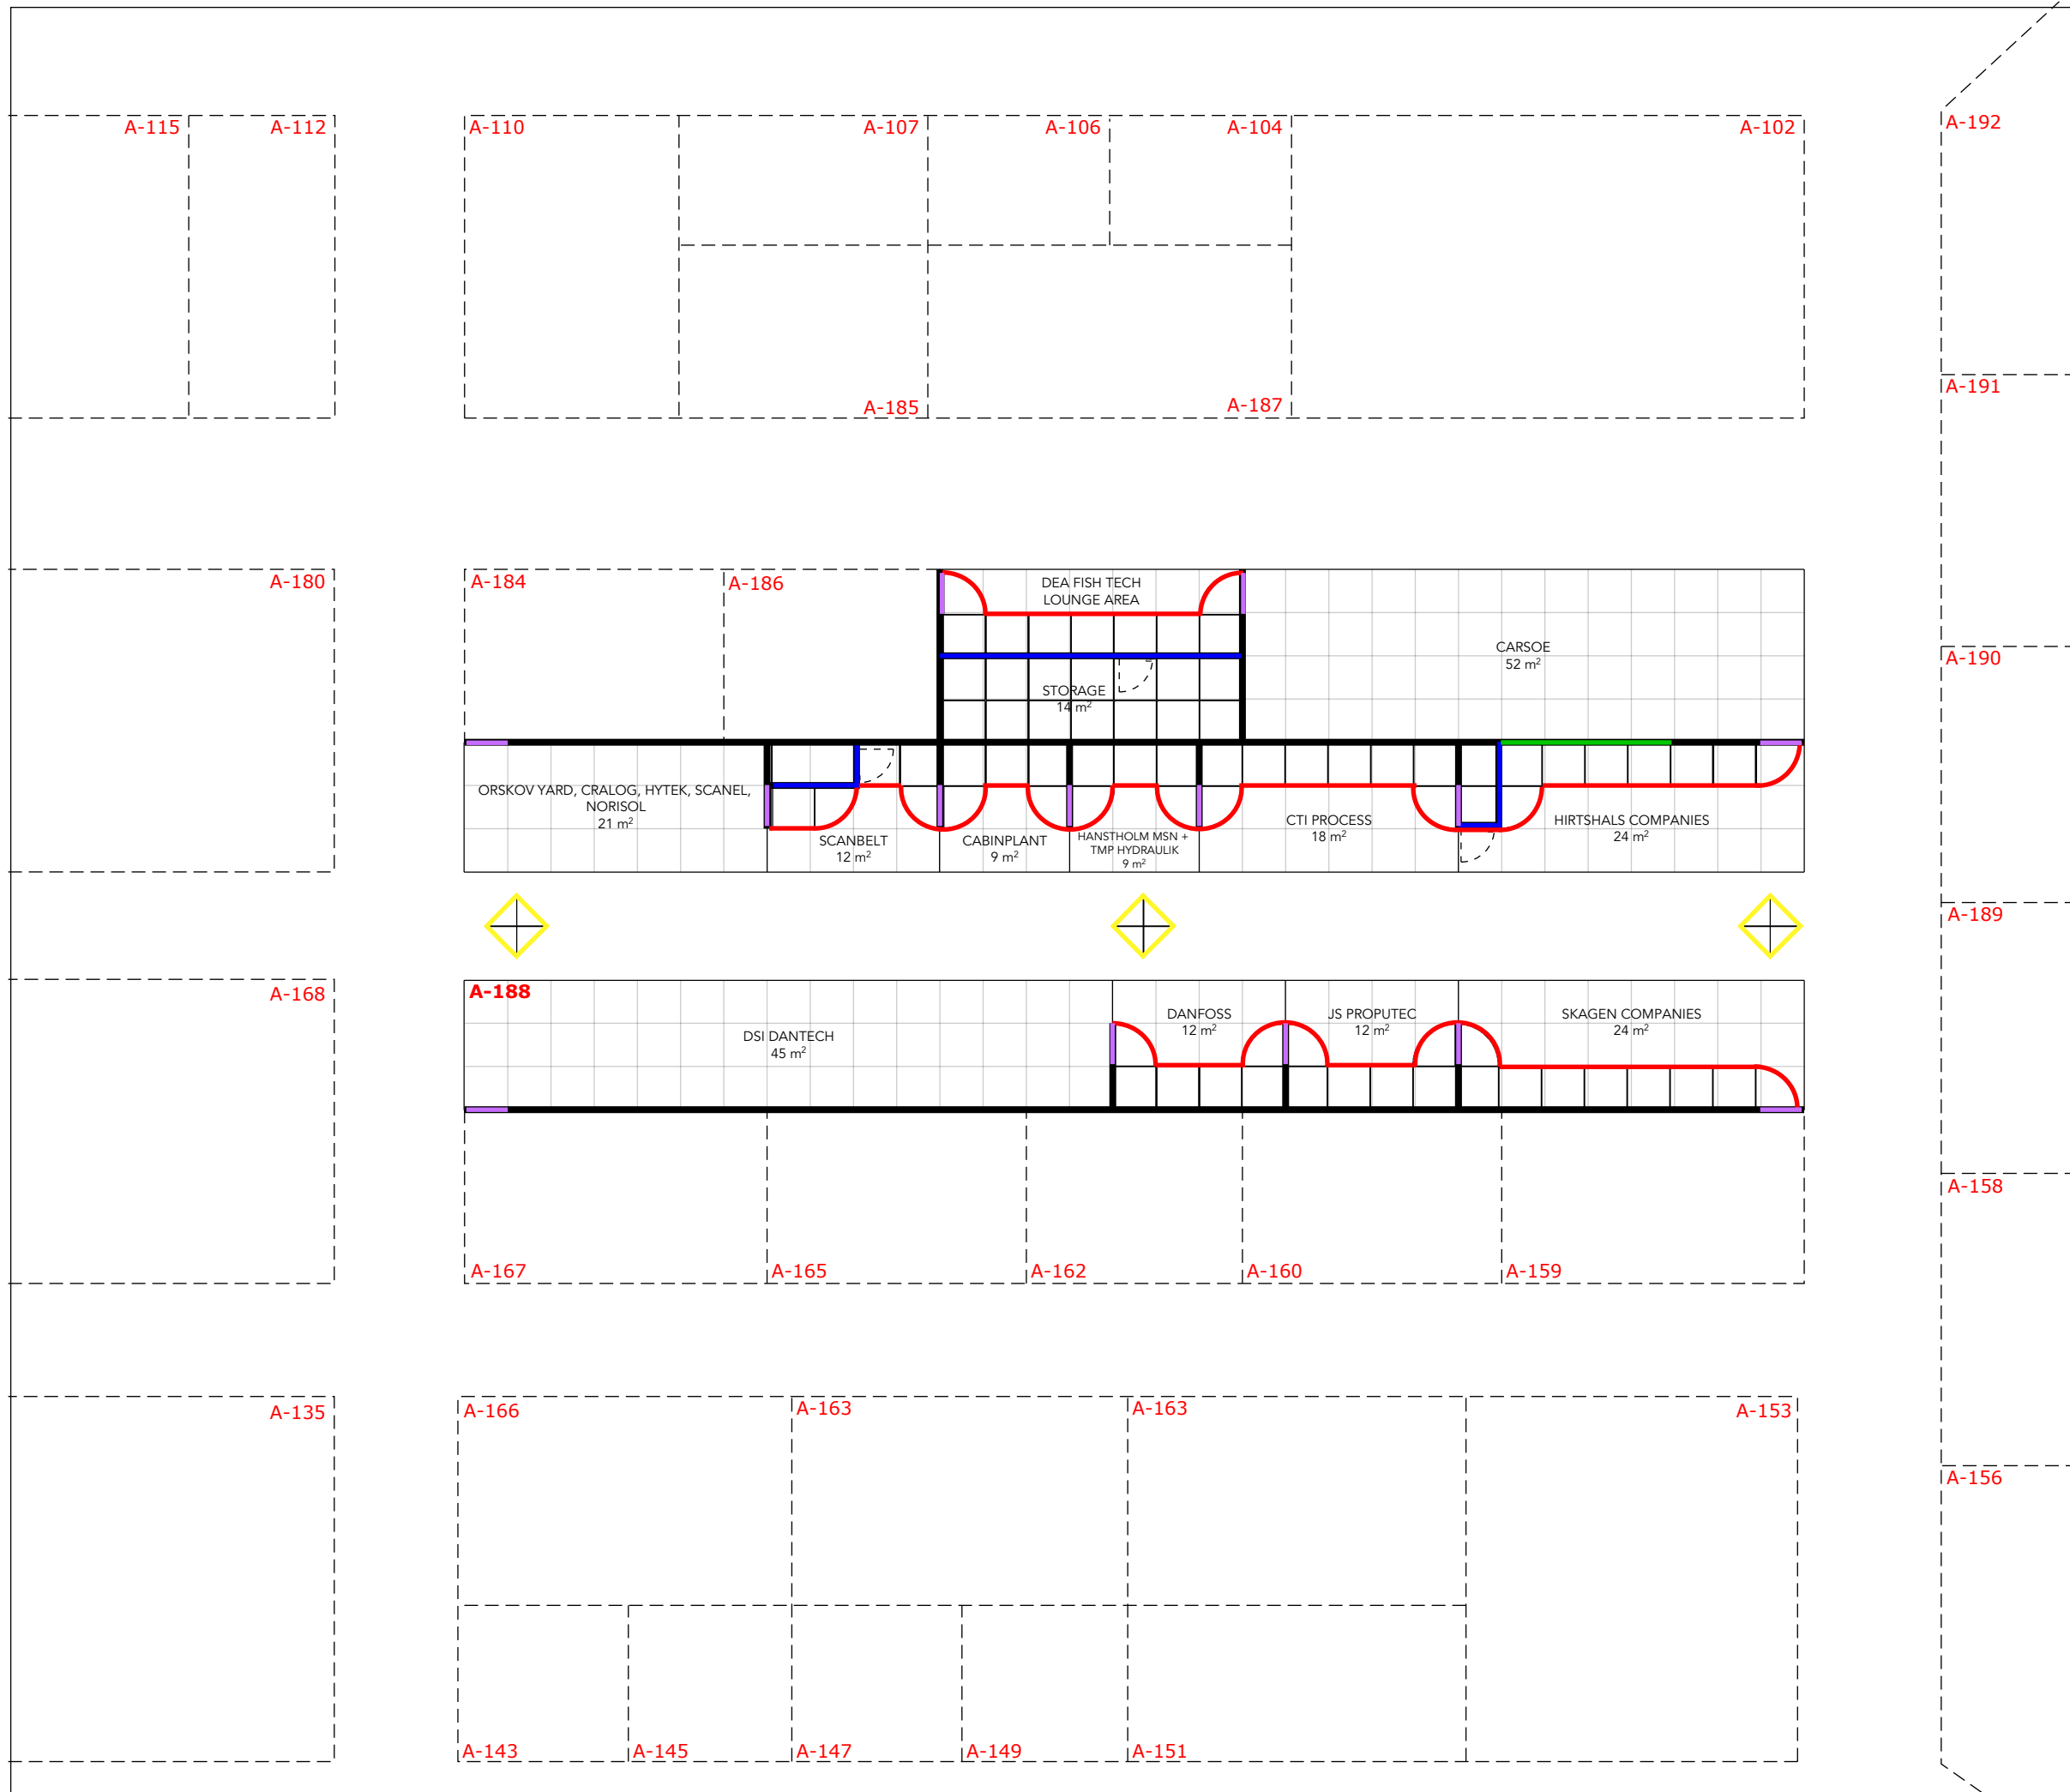

A-192

A-191

A-190

A-189

A-158

A-156

A-115

A-112

A-110

A-107

A-106

A-104

A-102

A-185

A-187

A-180

A-184

A-186

A-188

A-168

A-167

A-165

A-162

A-160

A-159

A-135

A-166

A-163

A-163

A-153


A-143

A-145

A-147

A-149

A-151

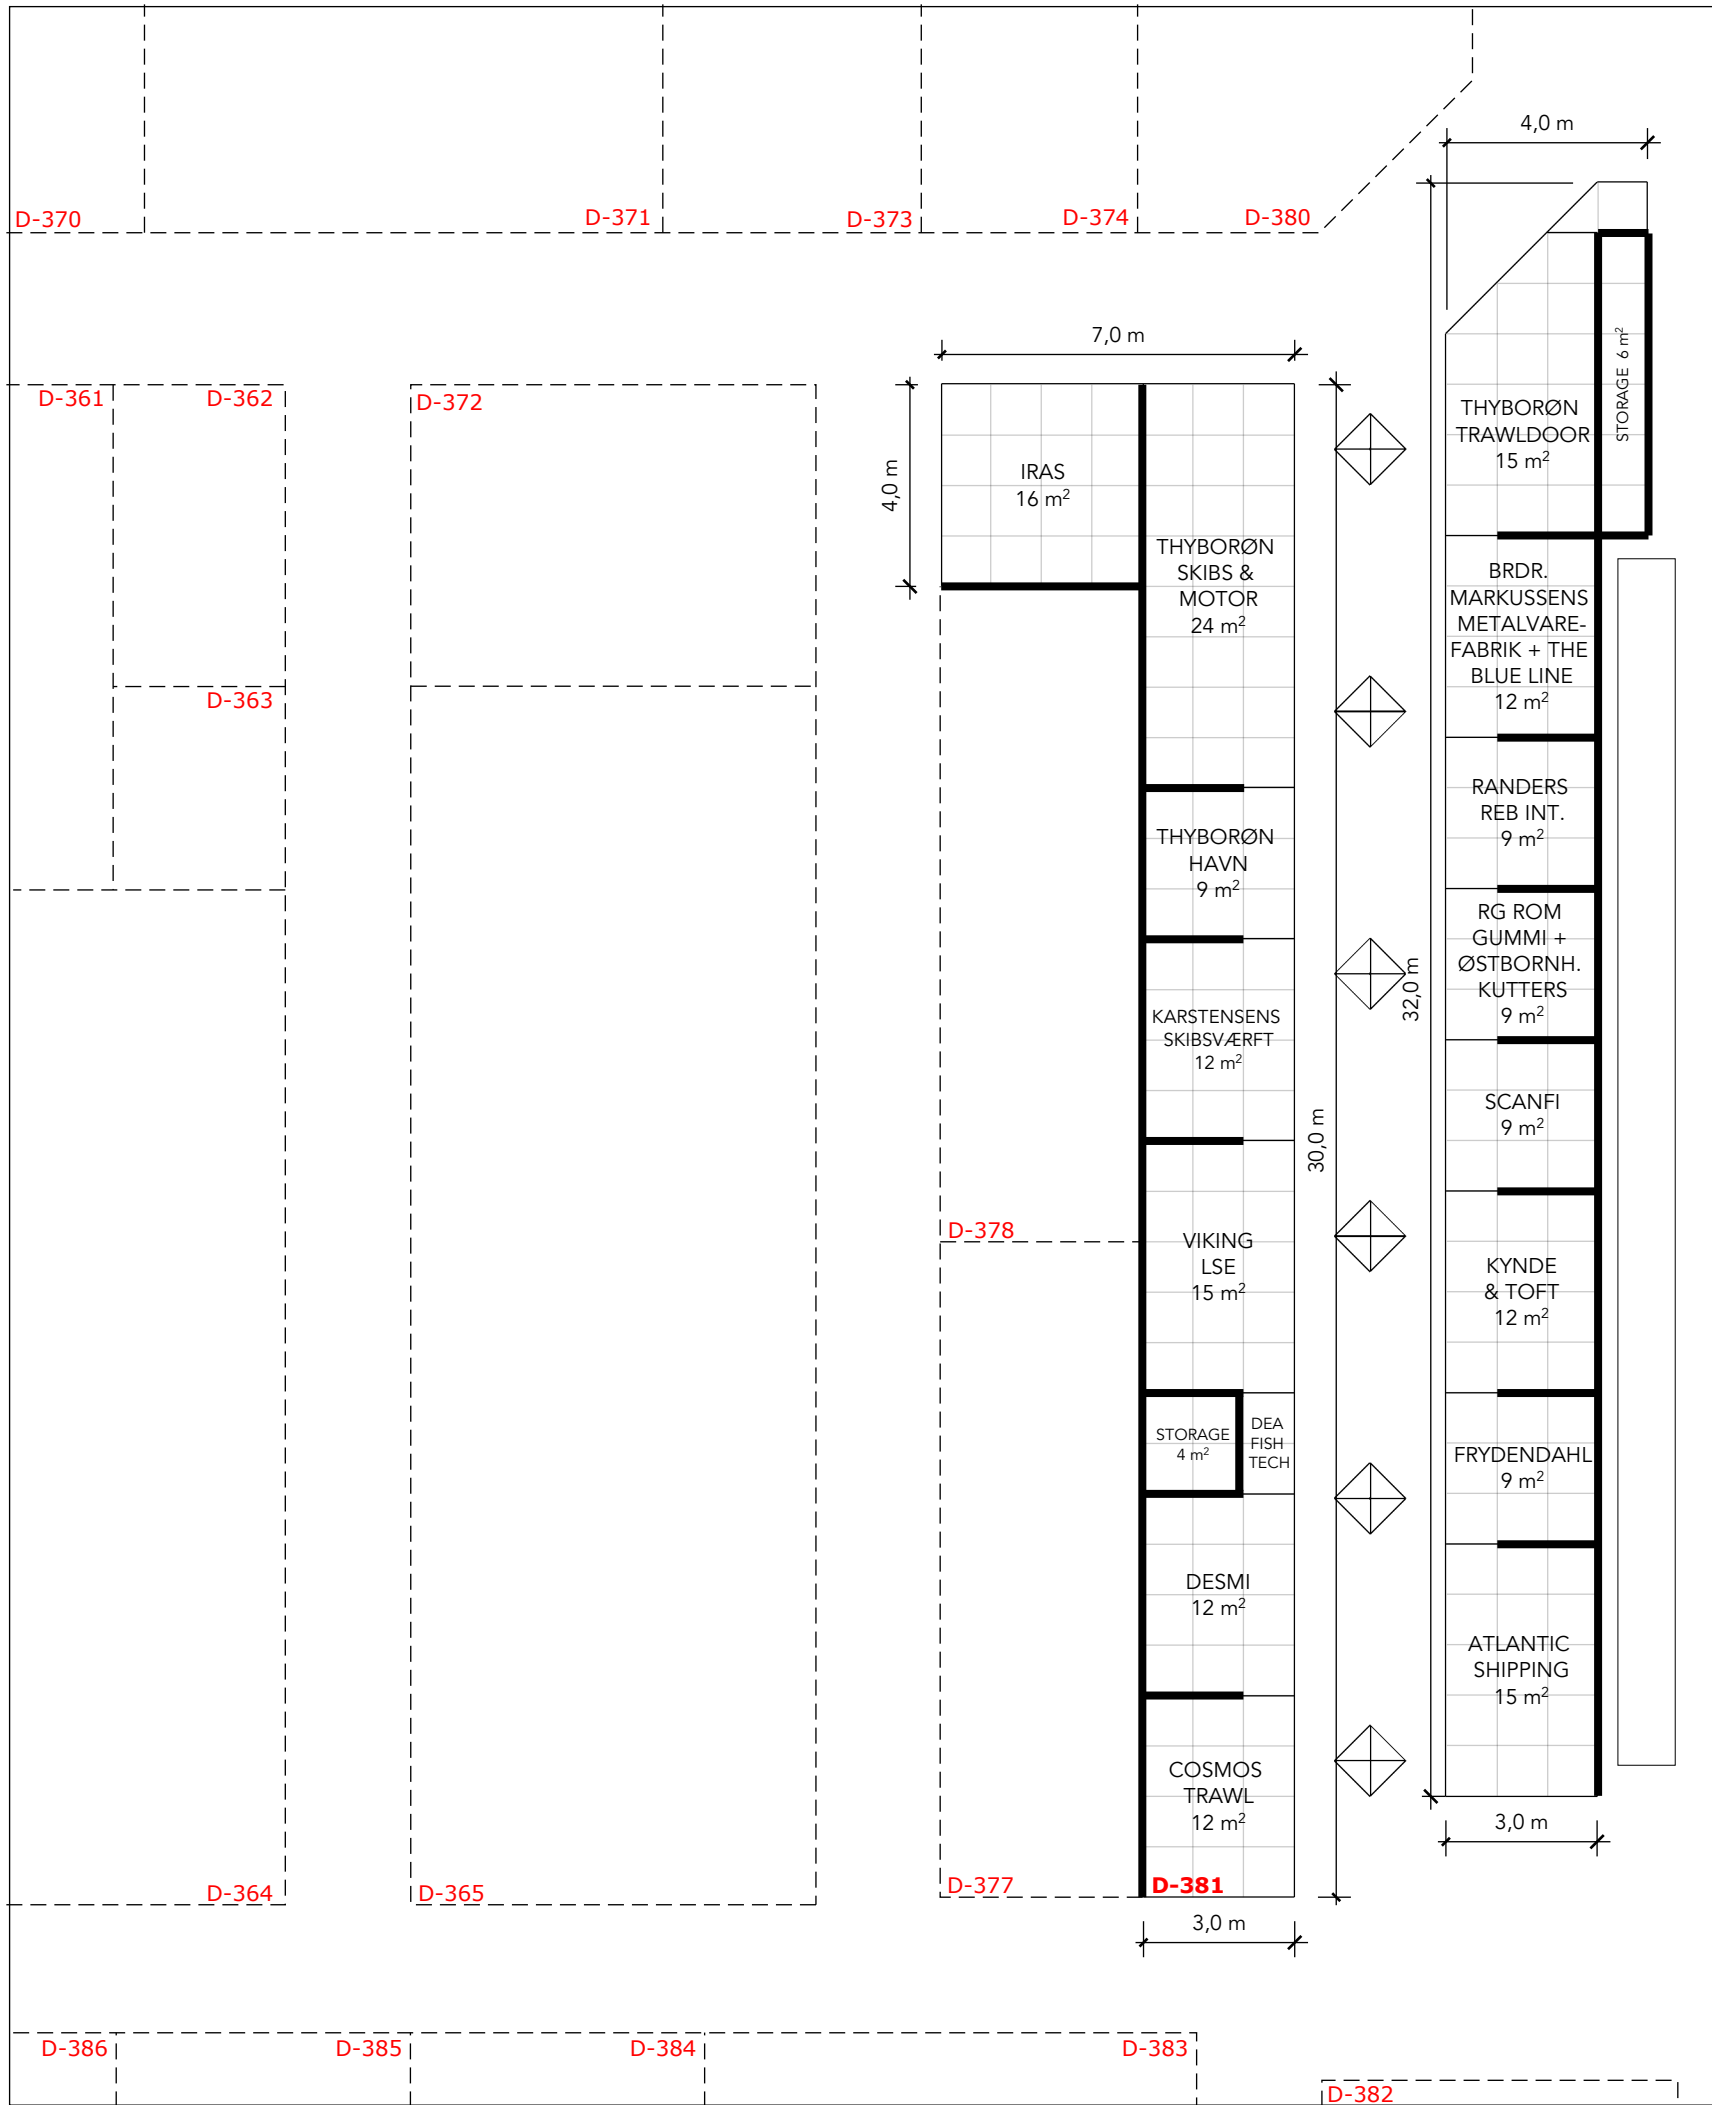

Project no.: DFI-NOR-22-08
 Drawing no.: FP-003
 Drawing title: Floor Plan D-381
 Designed by: SFT
 Hall: A + D
 Booth: A-188 + D-381

Creation date: 20-04-2022
 Revision date: 21-04-2022
 Revision no.: A

Client: DEA Fish Tech



Exhibition: Nor-Fishing 2022
 Trondheim Spektrum



Comments:

The drawing is indicative and without responsibility. The drawing is NOT to scale. The stand-builder will have the final call in all decisions regarding stability and security. Some products are only shown to indicate locations, but not the actual product as this product may be changed. All design is subject to copyright by Standesign A/S

Project no.: DFI-NOR-22-08
 Drawing no.: FP-004
 Drawing title: Fascia Boards D-381
 Designed by: SFT
 Hall: A + D
 Booth: A-188 + D-381

Creation date: 20-04-2022
 Revision date: 21-04-2022
 Revision no.: A

Client: DEA Fish Tech




Exhibition: Nor-Fishing 2022
 Trondheim Spektrum




Comments:

- Wall
- Ceiling
- Fascia Board
- Logo Sign
- Pav. of DK Banner
- Pav. of DK Cube
- Storage Room
- Door

The drawing is indicative and without responsibility. The drawing is NOT to scale.
 The stand-builder will have the final call in all decisions regarding stability and security.
 Some products are only shown to indicate locations, but not the actual product as this product may be changed.
 All design is subject to copyright by Standesign A/S

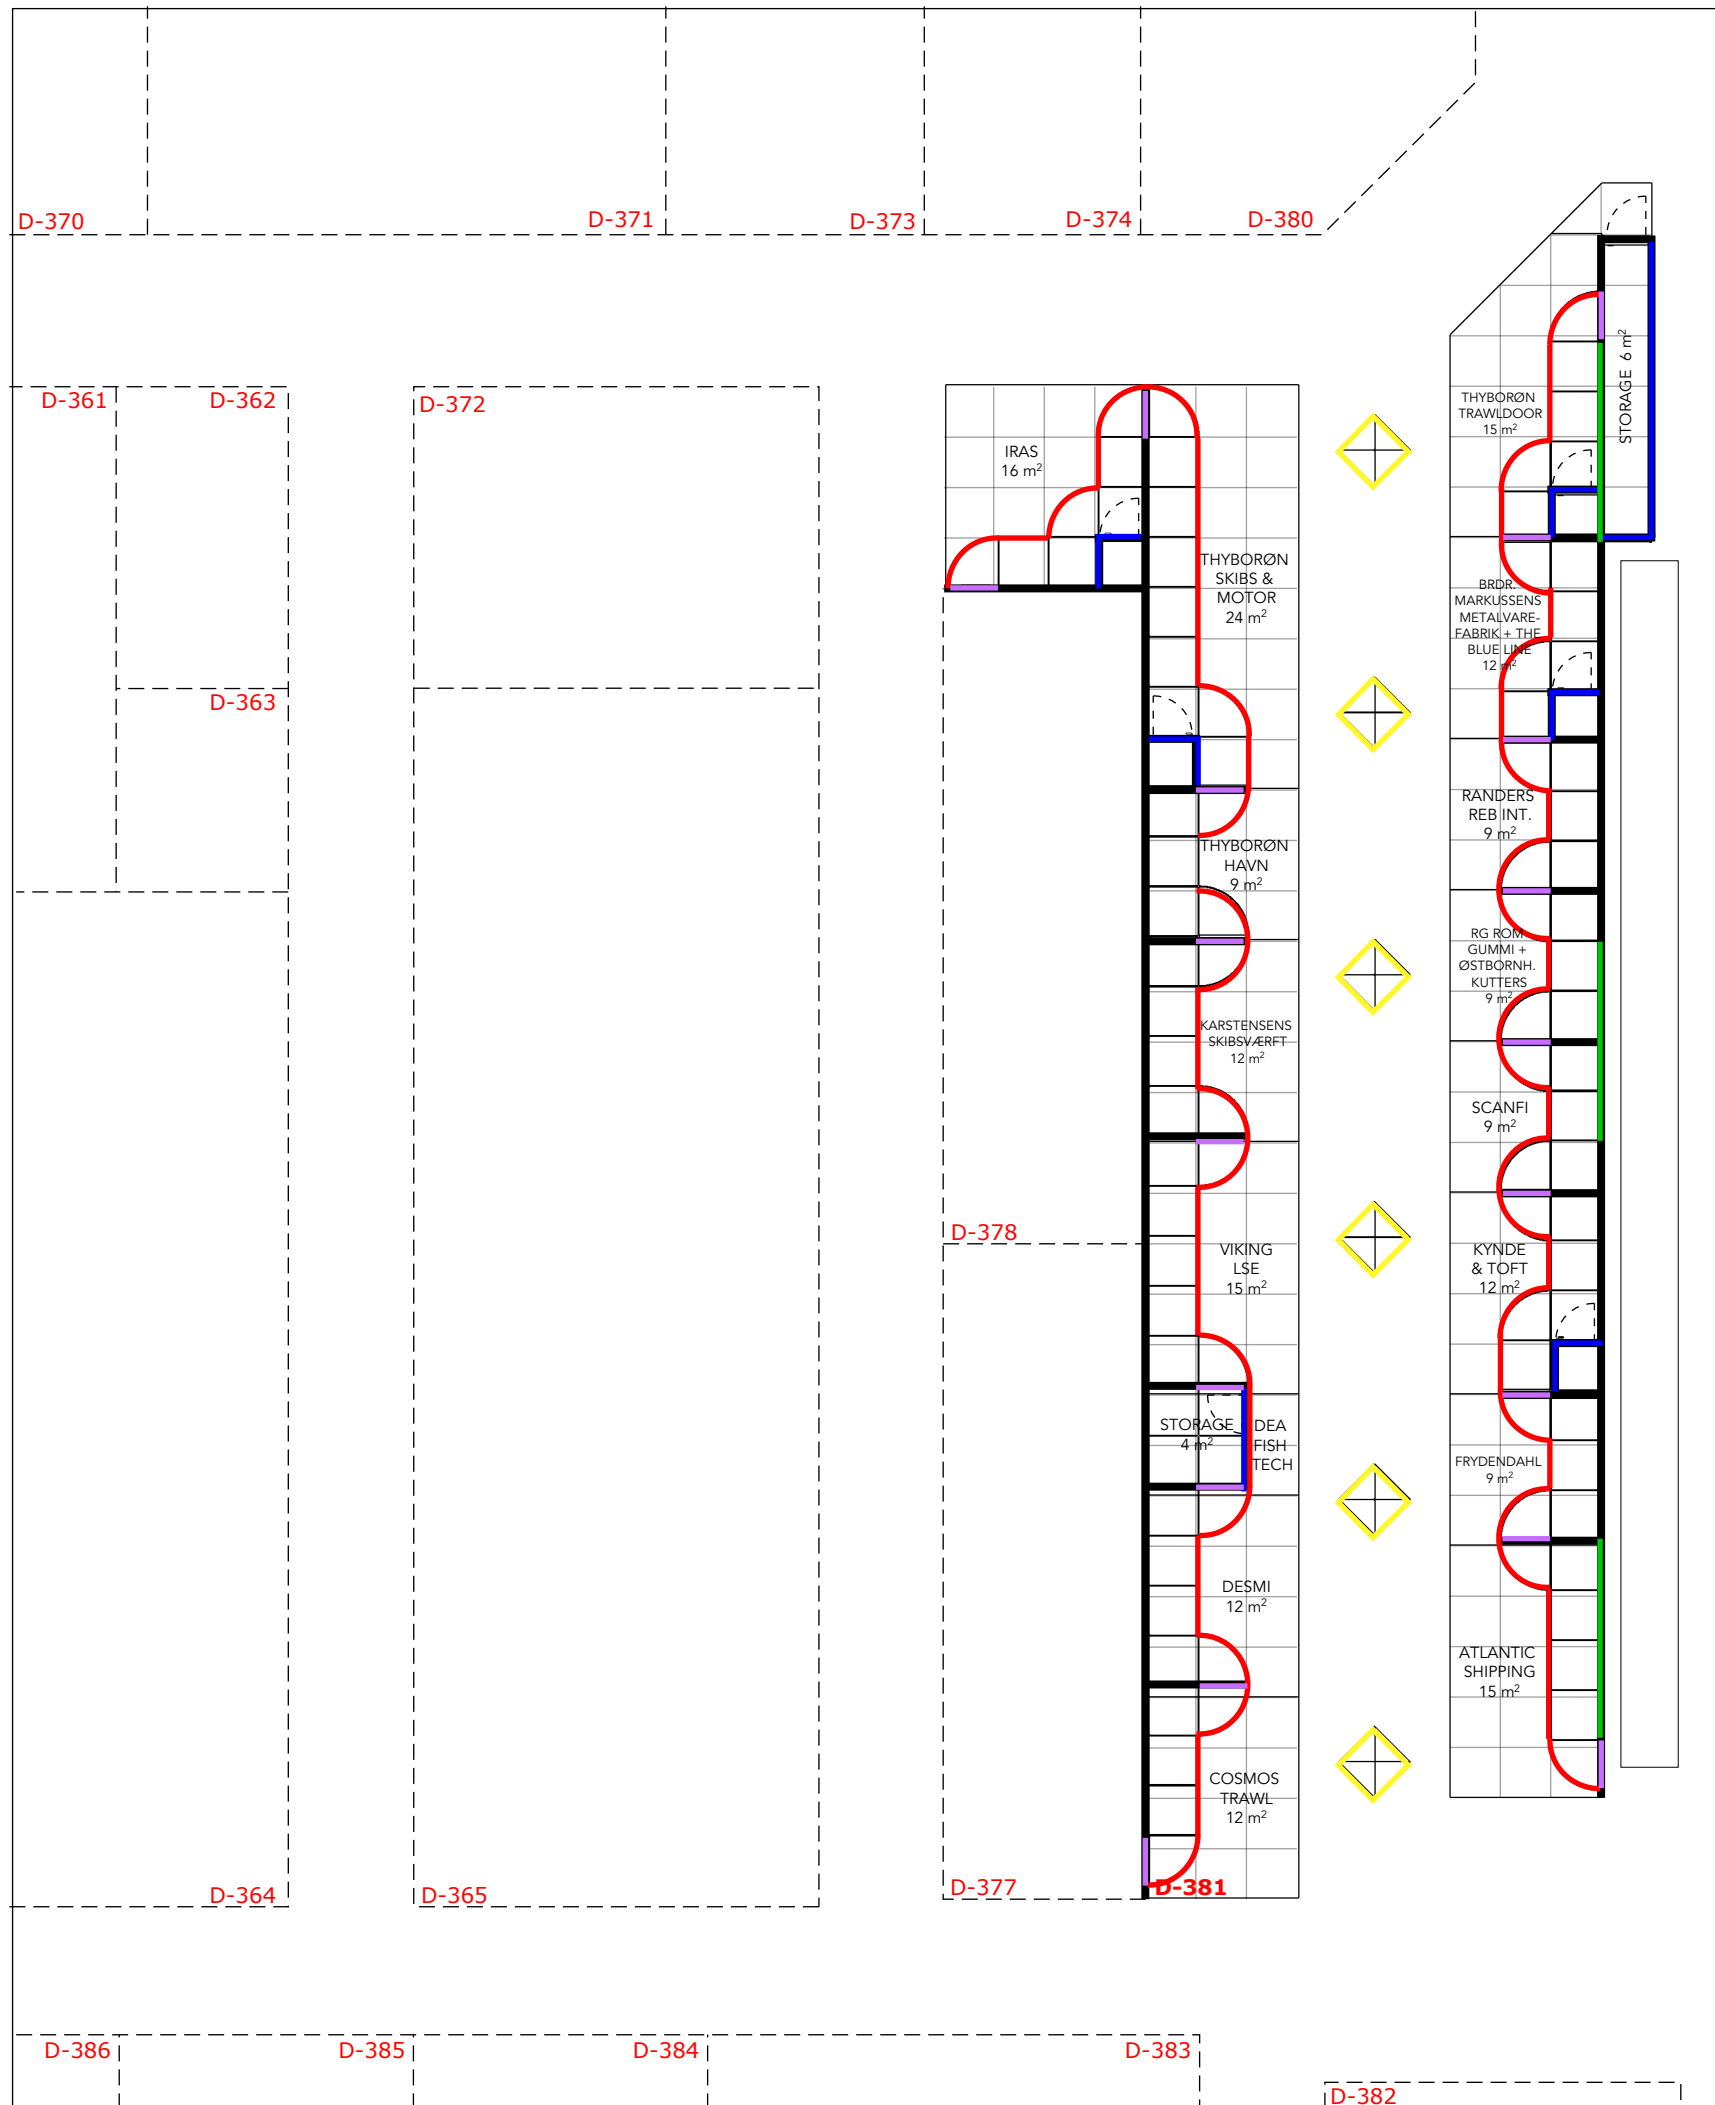

ELEVATION FRONT

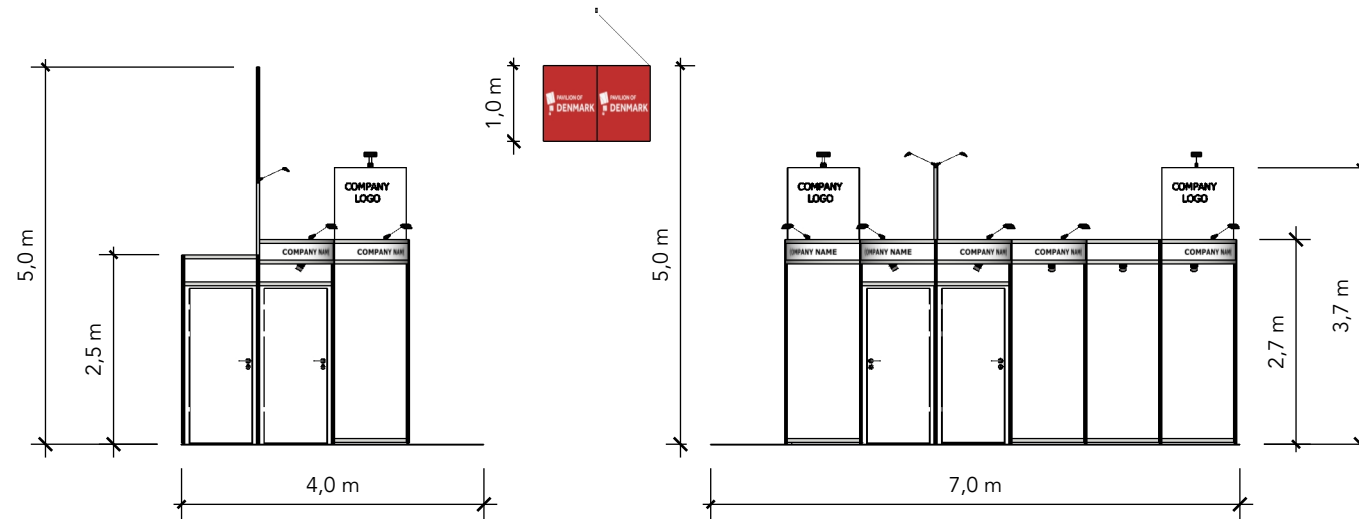

Standesign A/S
 Alsvej 2F
 5800 Nyborg
 Denmark
 Phone: +45 4484 6699

Project no.: DFI-NOR-22-08
 Drawing no.: EV-001
 Drawing title: Elevations
 Designed by: SFT
 Hall: A + D
 Booth: A-188 + D-381

Creation date: 20-04-2022
 Revision date: 21-04-2022
 Revision no.: A

Client: DEA Fish Tech




Exhibition: Nor-Fishing 2022
 Trondheim Spektrum



Comments:

ELEVATION SIDE

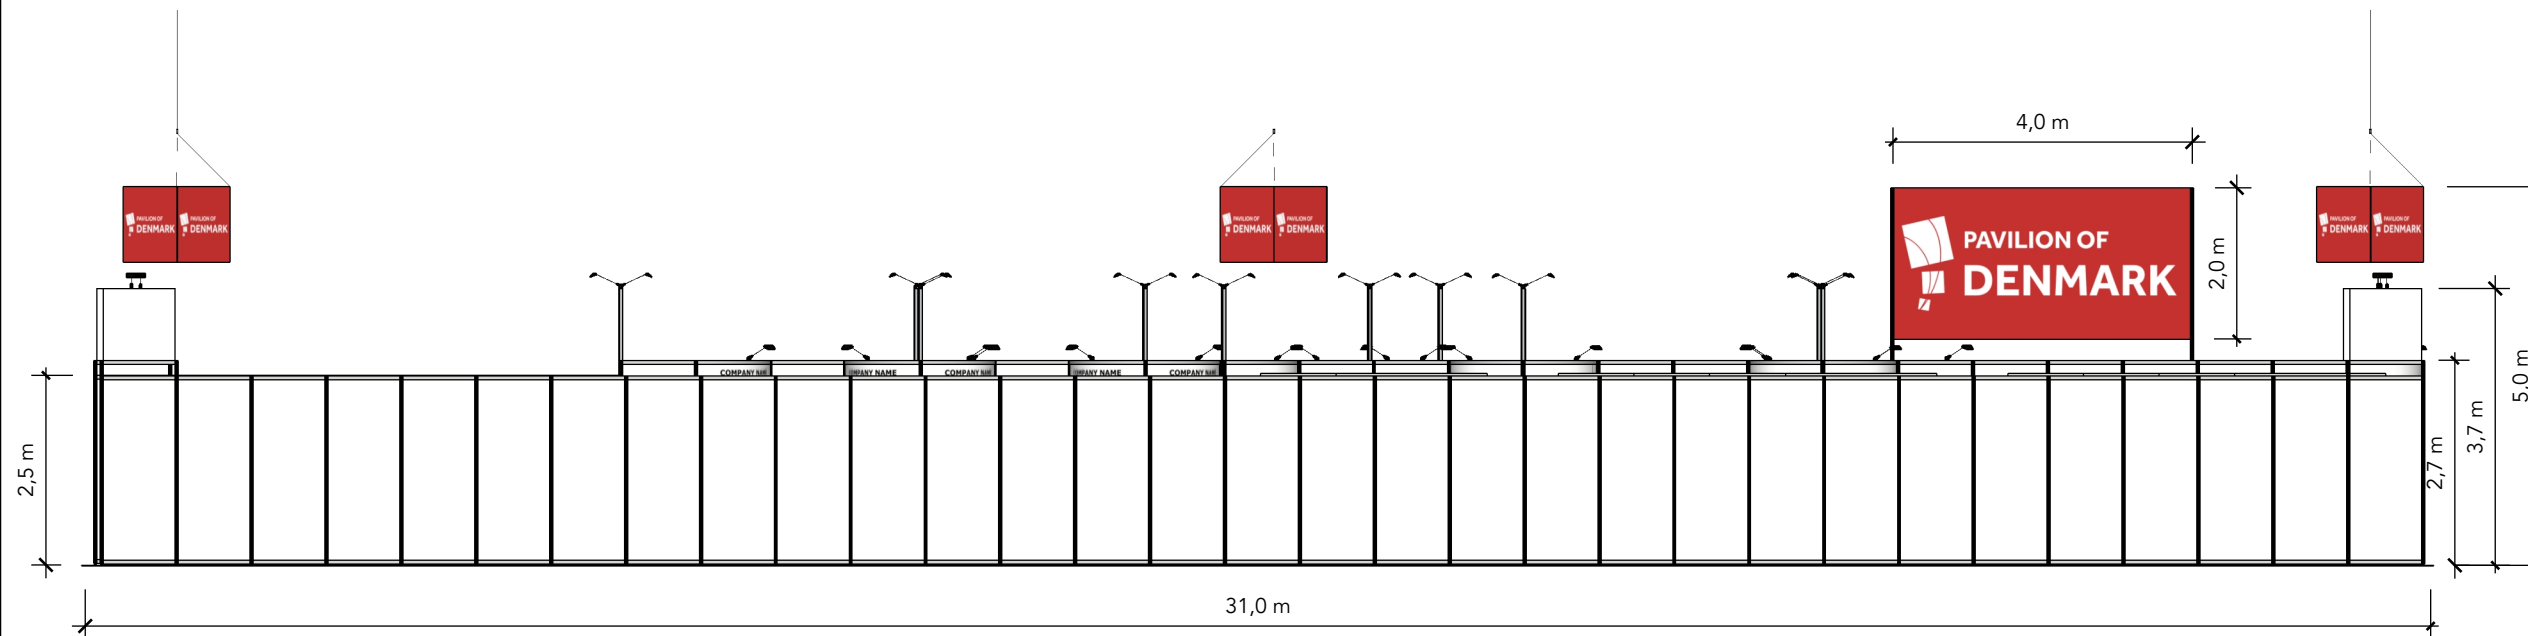

The drawing is indicative and without responsibility. The drawing is NOT to scale. The stand-builder will have the final call in all decisions regarding stability and security. Some products are only shown to indicate locations, but not the actual product as this product may be changed. All design is subject to copyright by Standesign A/S