

DEA Water

WEFTEC 2022
DWT-WEF-22-10



✓ RÅDGIVNING ✓ DESIGN ✓ HÅNDVÆRK ✓ TEKNOLOGI

Project no.:DWT-WEF-22-10

Drawing no.:3D-001

Drawing title:Bird View 1

Designed by:SFT

Hall:N/A

Booth:N/A

Creation date:08-08-2022

Revision date:09-08-2022

Revision no.:A

Client: DEA Water



DANISH
EXPORT
ASSOCIATION
WATER

Exhibition: WEFTEC 2022

The Ernest N. Morial Convention Center, New Orleans



weftec[®]
the water quality event™

Comments:




The drawing is indicative and without responsibility. The drawing is NOT to scale.
The stand-builder will have the final call in all decisions regarding stability and security.
Some products are only shown to indicate locations, but not the actual product as this product may be changed.
All design is subject to copyright by Standesign A/S



GUIDANCE PICTURE

Colors, lights and materials can not be reproduced in reality, and can vary widely in relation to the image shown.



<div><div><div>Standesign A/S Alsvej 2F 5800 Nyborg Denmark Phone: +45 4484 6699</div></div></div>	
Project no.:	DWT-WEF-22-10
Drawing no.:	3D-002
Drawing title:	Street View 1
Designed by:	SFT
Hall:	N/A
Booth:	N/A
Creation date:	08-08-2022
Revision date:	09-08-2022
Revision no.:	A
Client: DEA Water	
<div><div><div><div>DANISH EXPORT ASSOCIATION</div><div>WATER</div></div></div></div>	
Exhibition: WEFTEC 2022 The Ernest N. Morial Convention Center, New Orleans	
<div><div><div>the water quality event™</div></div></div>	
Comments:	
<div>The drawing is indicative and without responsibility. The drawing is NOT to scale. The stand-builder will have the final call in all decisions regarding stability and security. Some products are only shown to indicate locations, but not the actual product as this product may be changed. All design is subject to copyright by Standesign A/S</div>	




GUIDANCE PICTURE
Colors, lights and materials can not be reproduced in reality, and can vary widely in relation to the image shown.




GUIDANCE PICTURE
Colors, lights and materials can not be reproduced
in reality, and can vary widely in relation
to the image shown.

 <div>Standesign A/S Alsvej 2F 5800 Nyborg Denmark Phone: +45 4484 6699</div>	
Project no.: DWT-WEF-22-10 Drawing no.: 3D-003 Drawing title: Street View 2 Designed by: SFT Hall: N/A Booth: N/A	
Creation date: 08-08-2022 Revision date: 09-08-2022 Revision no.: A	
Client: DEA Water  Exhibition: WEFTEC 2022 The Ernest N. Morial Convention Center, New Orleans 	
Comments:	
The drawing is indicative and without responsibility. The drawing is NOT to scale. The stand-builder will have the final call in all decisions regarding stability and security. Some products are only shown to indicate locations, but not the actual product as this product may be changed. All design is subject to copyright by Standesign A/S	



 <div>Standesign A/S Alsvej 2F 5800 Nyborg Denmark Phone: +45 4484 6699</div>	
Project no.:	DWT-WEF-22-10
Drawing no.:	3D-004
Drawing title:	Lounge View
Designed by:	SFT
Hall:	N/A
Booth:	N/A
Creation date:	08-08-2022
Revision date:	09-08-2022
Revision no.:	A
Client: DEA Water	
 <div>DANISH EXPORT ASSOCIATION WATER</div>	
Exhibition: WEFTEC 2022 The Ernest N. Morial Convention Center, New Orleans	
 <div>weftec the water quality event™</div>	
Comments:	
The drawing is indicative and without responsibility. The drawing is NOT to scale. The stand-builder will have the final call in all decisions regarding stability and security. Some products are only shown to indicate locations, but not the actual product as this product may be changed. All design is subject to copyright by Standesign A/S	

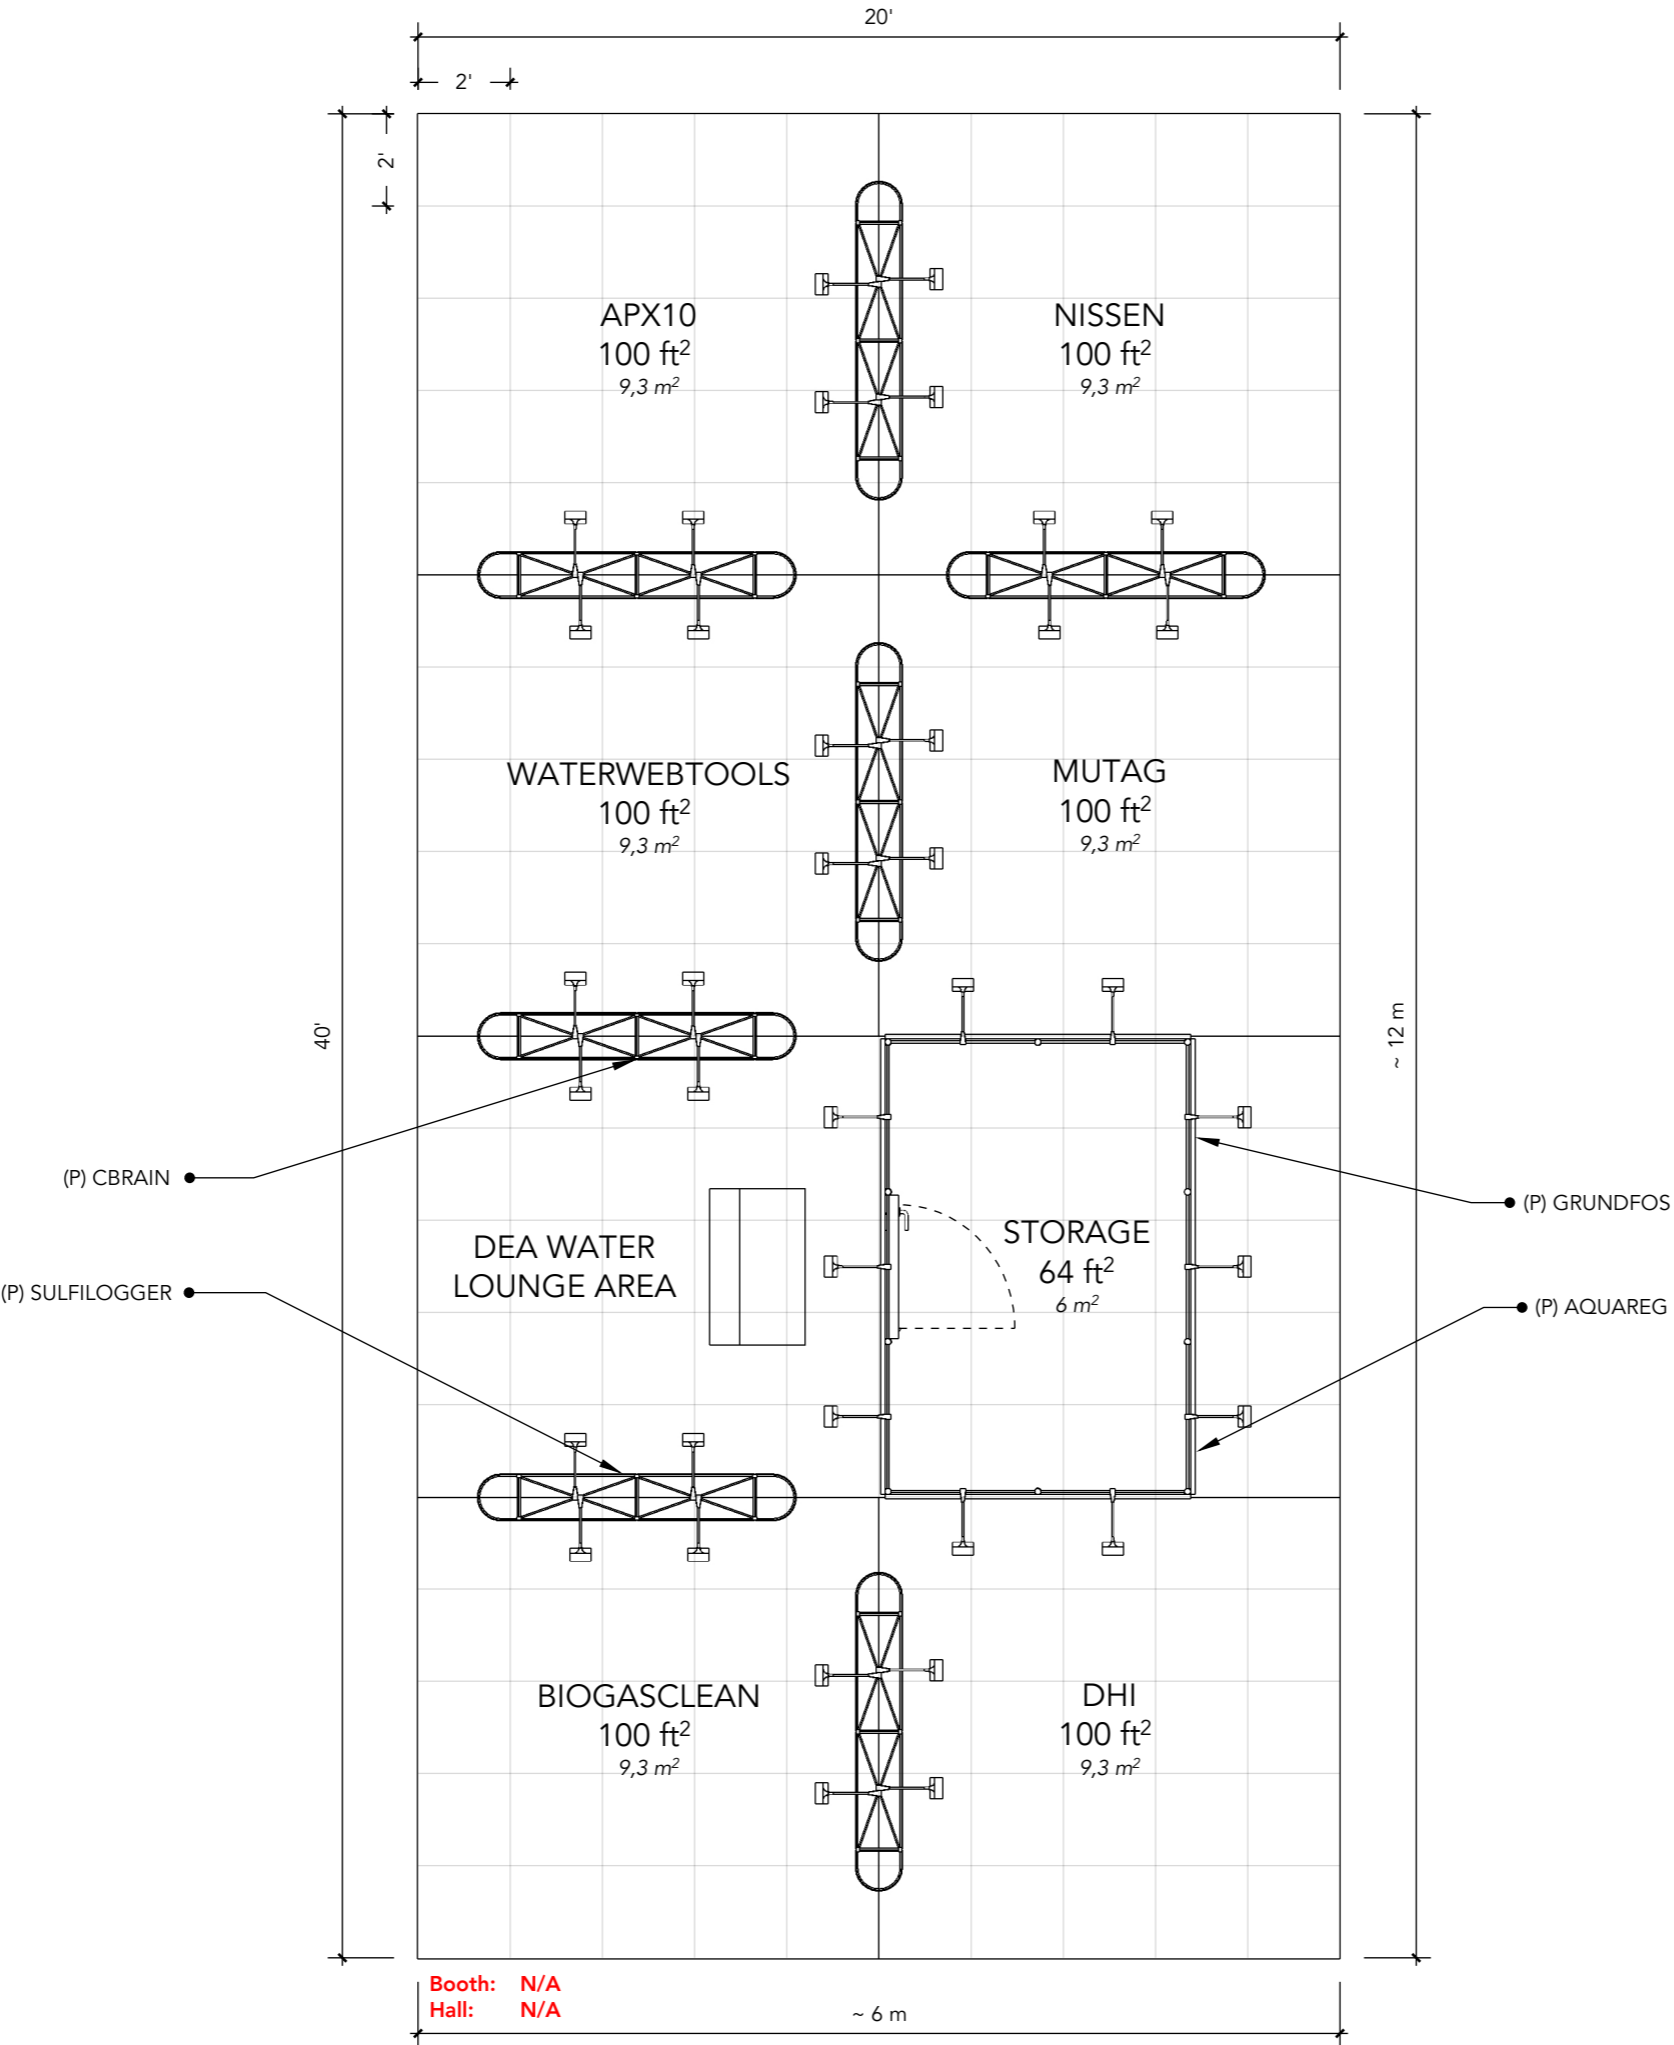

Project no.: DWT-WEF-22-10
Drawing no.: FP-001
Drawing title: Floor Plan
Designed by: SFT
Hall: N/A
Booth: N/A

Creation date: 08-08-2022
Revision date: 09-08-2022
Revision no.: A

Client: DEA Water



Exhibition: WEFTEC 2022
The Ernest N. Morial Convention Center, New Orleans



Comments:
(P) = Poster stand
= Door

The drawing is indicative and without responsibility. The drawing is NOT to scale.
The stand-builder will have the final call in all decisions regarding stability and security.
Some products are only shown to indicate locations, but not the actual product as this product may be changed.
All design is subject to copyright by Standesign A/S

ELEVATION FRONT



Standesign A/S
Alsvej 2F
5800 Nyborg
Denmark
Phone: +45 4484 6699

Project no.: DWT-WEF-22-10
Drawing no.: EV-001
Drawing title: Elevations
Designed by: SFT
Hall: N/A
Booth: N/A

Creation date: 08-08-2022
Revision date: 09-08-2022
Revision no.: A

Client: DEA Water


**DANISH
EXPORT
ASSOCIATION**
WATER

Exhibition: WEFTEC 2022
The Ernest N. Morial Convention Center, New Orleans

weftec
the water quality event™

Comments:

ELEVATION SIDE

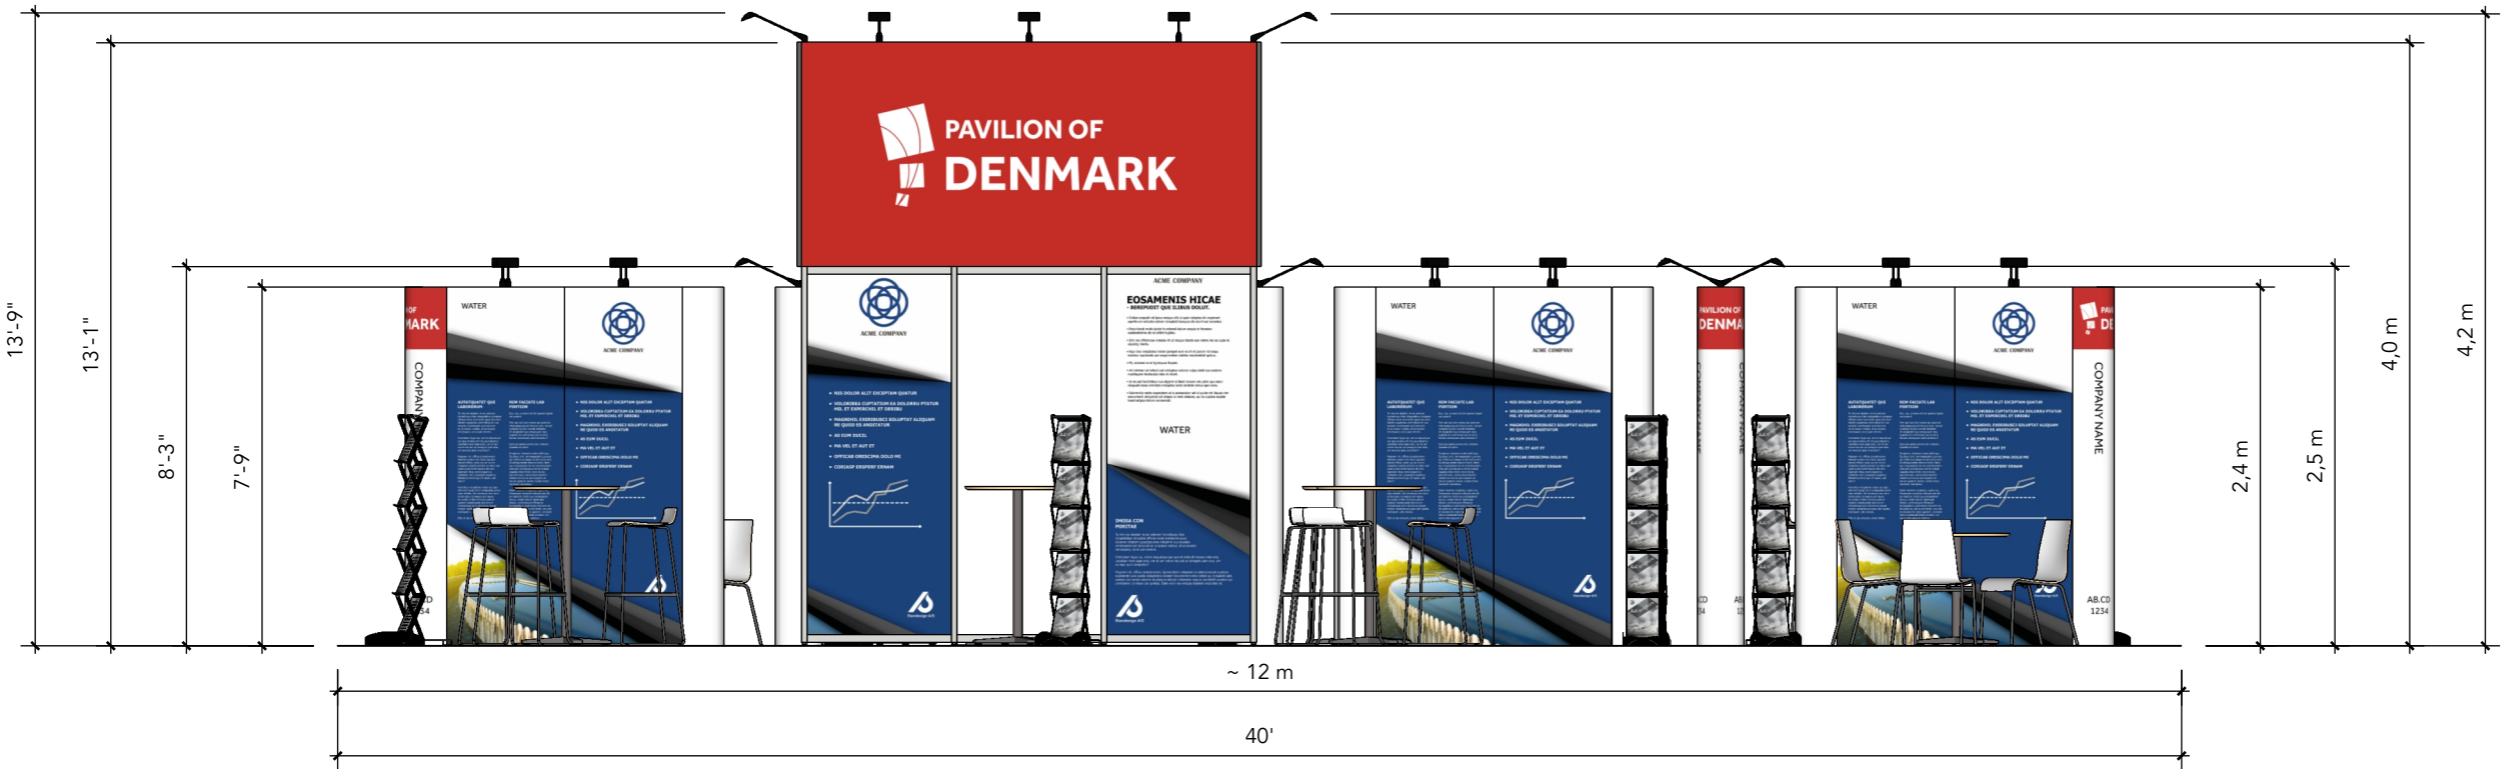

The drawing is indicative and without responsibility. The drawing is NOT to scale. The stand-builder will have the final call in all decisions regarding stability and security. Some products are only shown to indicate locations, but not the actual product as this product may be changed. All design is subject to copyright by Standesign A/S