

# DEA Marine

Sea Asia 2023  
DMG-SEA-23-04



✓ RÅDGIVNING ✓ DESIGN ✓ HÅNDVÆRK ✓ TEKNOLOGI



Project no.: DMG-SEA-23-04  
Drawing no.: 3D-001  
Drawing title: Bird View 1  
Designed by: THJ  
Hall: Basement 2  
Booth: B2-E11  
  
Creation date: 16-02-2023  
Revision date: 17-02-2023  
Revision no.: A

Client: DEA Marine



Exhibition: Sea Asia 2023  
Marina Bay Sands, Singapore



Comments:

The drawing is indicative and without responsibility. The drawing is NOT to scale.  
The stand-builder will have the final call in all decisions regarding stability and security.  
Some products are only shown to indicate locations, but not the actual product as this product may be changed.  
All design is subject to copyright by Standesign A/S



**GUIDANCE PICTURE**

Colors, lights and materials can not be reproduced in reality, and can vary widely in relation to the image shown.



Project no.: DMG-SEA-23-04  
Drawing no.: 3D-002  
Drawing title: Bird View 2  
Designed by: THJ  
Hall: Basement 2  
Booth: B2-E11  
  
Creation date: 16-02-2023  
Revision date: 17-02-2023  
Revision no.: A

Client: DEA Marine



Exhibition: Sea Asia 2023  
Marina Bay Sands, Singapore



Comments:

The drawing is indicative and without responsibility. The drawing is NOT to scale.  
The stand-builder will have the final call in all decisions regarding stability and security.  
Some products are only shown to indicate locations, but not the actual product as this product may be changed.  
All design is subject to copyright by Standesign A/S



**GUIDANCE PICTURE**

Colors, lights and materials can not be reproduced in reality, and can vary widely in relation to the image shown.





 Standesign A/S  
Alsvej 2F  
5800 Nyborg  
Denmark  
Phone: +45 4484 6699

Project no.: DMG-SEA-23-04  
Drawing no.: 3D-003  
Drawing title: Street View 1  
Designed by: THJ  
Hall: Basement 2  
Booth: B2-E11  
  
Creation date: 16-02-2023  
Revision date: 17-02-2023  
Revision no.: A

Client: DEA Marine  
 **DANISH EXPORT ASSOCIATION**  
MARINE  
  
Exhibition: Sea Asia 2023  
Marina Bay Sands, Singapore  


Comments:

The drawing is indicative and without responsibility. The drawing is NOT to scale.  
The stand-builder will have the final call in all decisions regarding stability and security.  
Some products are only shown to indicate locations, but not the actual product as this product may be changed.  
All design is subject to copyright by Standesign A/S

**GUIDANCE PICTURE**  
Colors, lights and materials can not be reproduced in reality, and can vary widely in relation to the image shown.





**Standesign A/S**  
 Alsvej 2F  
 5800 Nyborg  
 Denmark  
 Phone: +45 4484 6699

Project no.: DMG-SEA-23-04  
 Drawing no.: 3D-004  
 Drawing title: Street View 2  
 Designed by: THJ  
 Hall: Basement 2  
 Booth: B2-E11

Creation date: 16-02-2023  
 Revision date: 17-02-2023  
 Revision no.: A

Client: DEA Marine



Exhibition: Sea Asia 2023  
 Marina Bay Sands, Singapore



Comments:

**GUIDANCE PICTURE**  
 Colors, lights and materials can not be reproduced  
 in reality, and can vary widely in relation  
 to the image shown.

The drawing is indicative and without responsibility. The drawing is NOT to scale. The stand-builder will have the final call in all decisions regarding stability and security. Some products are only shown to indicate locations, but not the actual product as this product may be changed. All design is subject to copyright by Standesign A/S

Project no.: DMG-SEA-23-04  
 Drawing no.: FP-001  
 Drawing title: Floor Plan  
 Designed by: THJ  
 Hall: Basement 2  
 Booth: B2-E11  
 Creation date: 16-02-2023  
 Revision date: 17-02-2023  
 Revision no.: A

Client: DEA Marine




Exhibition: Sea Asia 2023  
 Marina Bay Sands, Singapore



Comments:  
 ● - 3 SPOTS INSIDE DISPLAY CABINET  
 - (P) POSTER STAND

The drawing is indicative and without responsibility. The drawing is NOT to scale. The stand-builder will have the final call in all decisions regarding stability and security. Some products are only shown to indicate locations, but not the actual product as this product may be changed. All design is subject to copyright by Standesign A/S

Booth: B2-E11  
 Hall: Basement 2

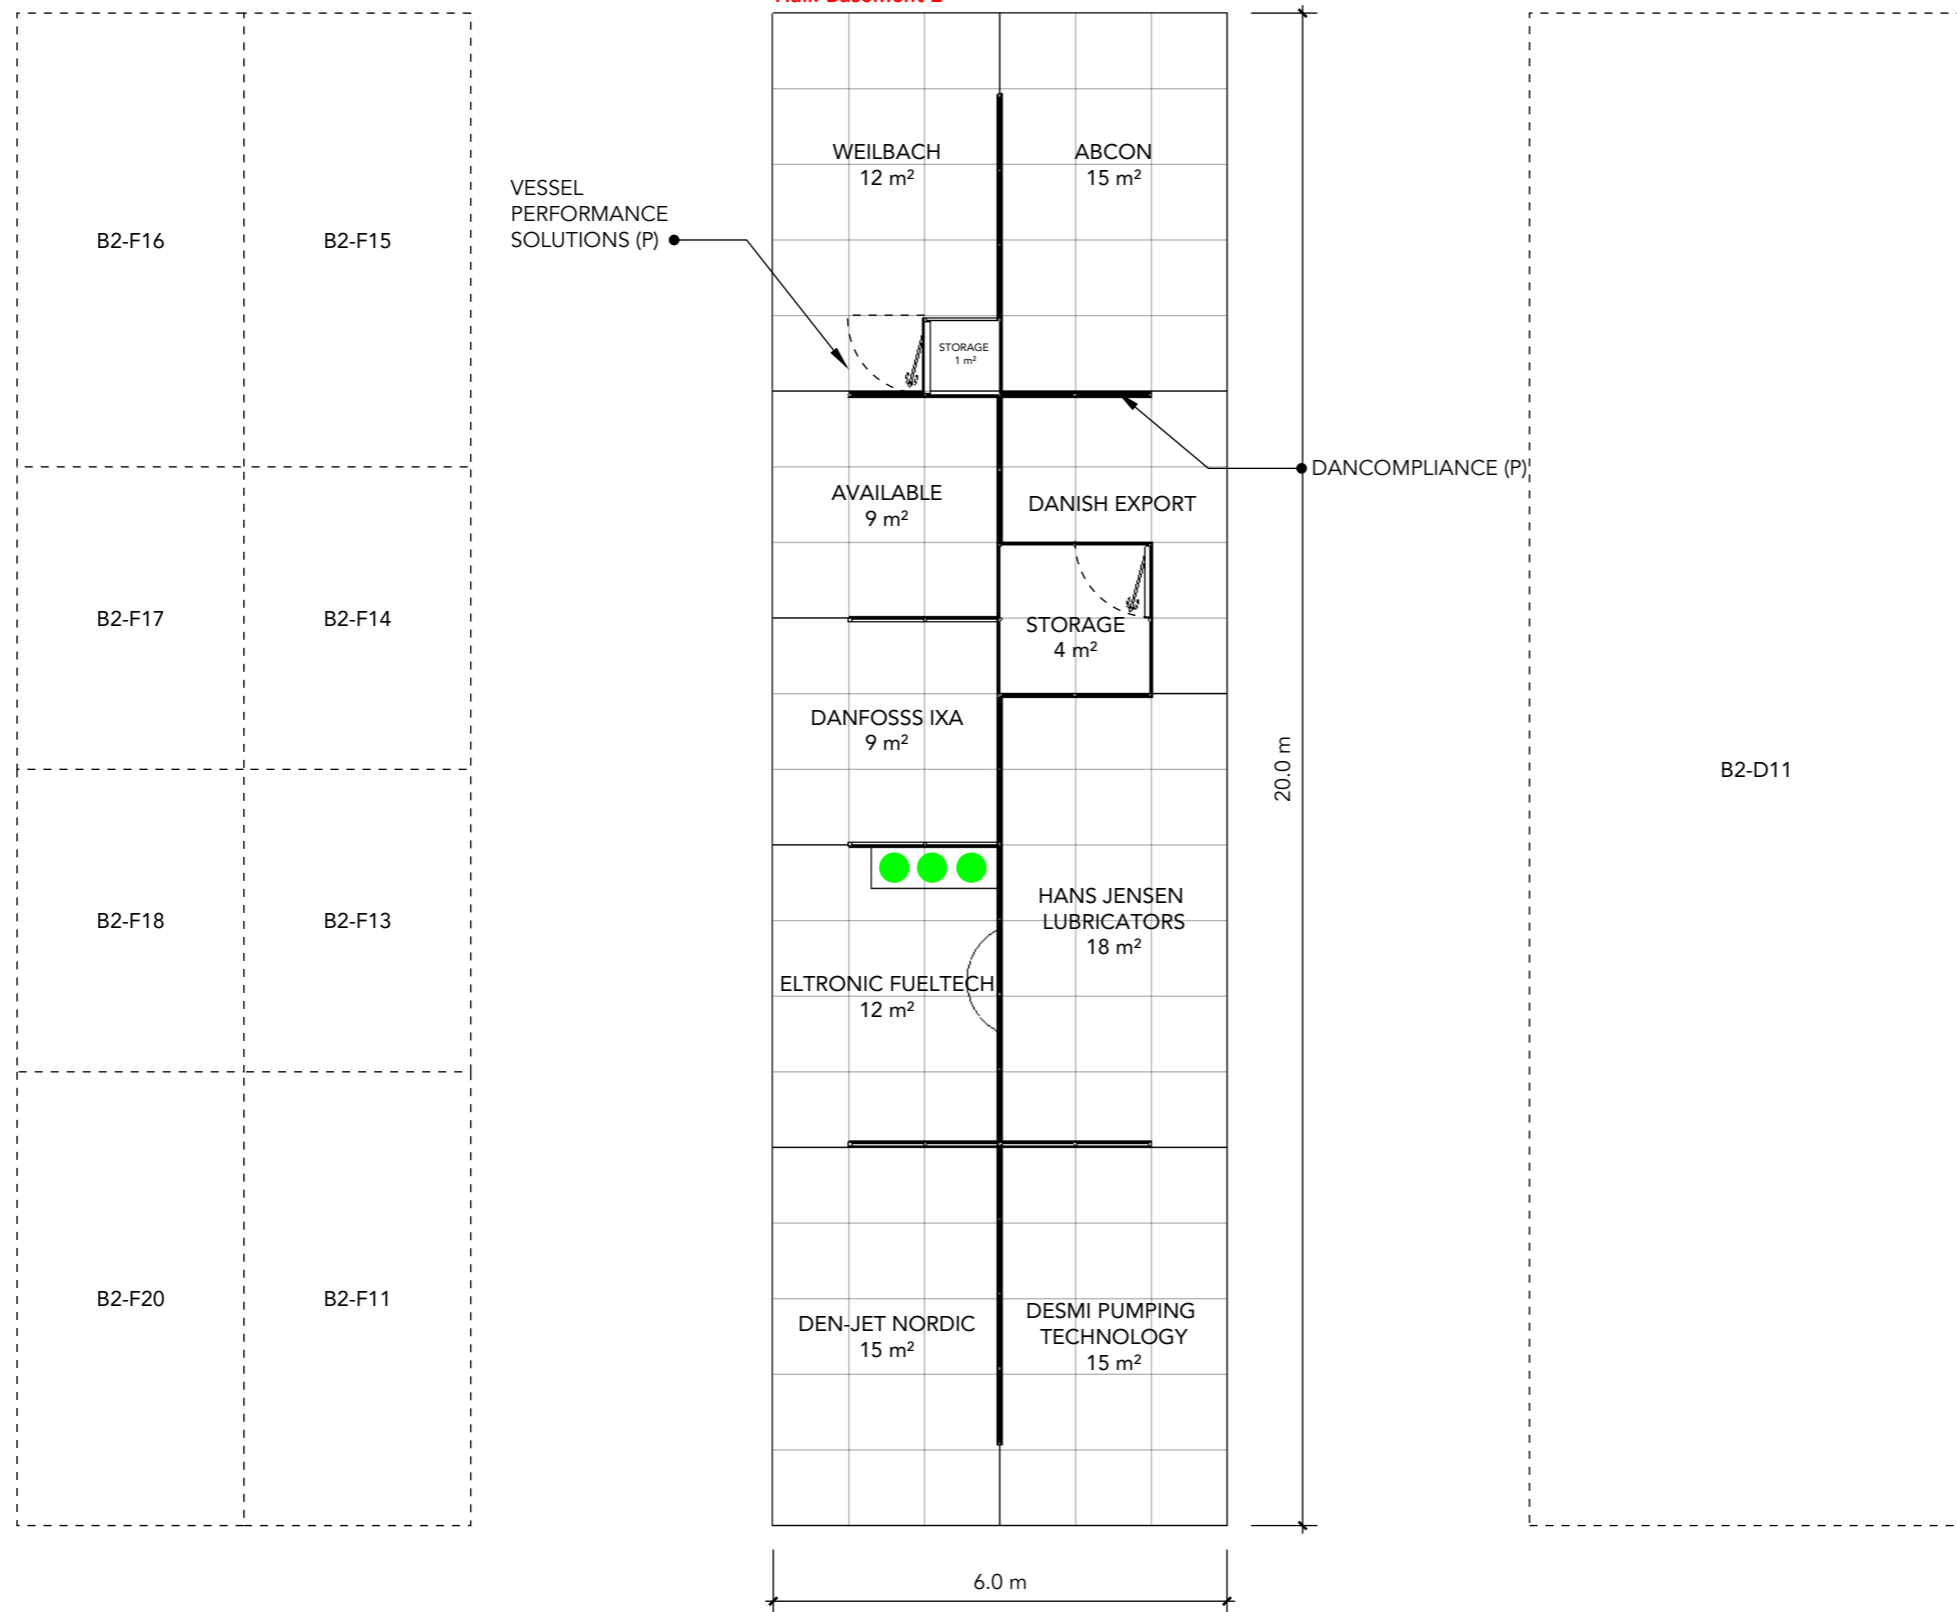

VESSEL PERFORMANCE SOLUTIONS (P)

DANCOMPLIANCE (P)

B2-D11

6.0 m

20.0 m

ELEVATION FRONT



**Standesign A/S**  
 Alsvej 2F  
 5800 Nyborg  
 Denmark  
 Phone: +45 4484 6699

Project no.: DMG-SEA-23-04  
 Drawing no.: EV-001  
 Drawing title: Elevations  
 Designed by: THJ  
 Hall: Basement 2  
 Booth: B2-E11

Creation date: 16-02-2023  
 Revision date: 17-02-2023  
 Revision no.: A

Client: DEA Marine




Exhibition: Sea Asia 2023  
 Marina Bay Sands, Singapore



Comments:

ELEVATION SIDE

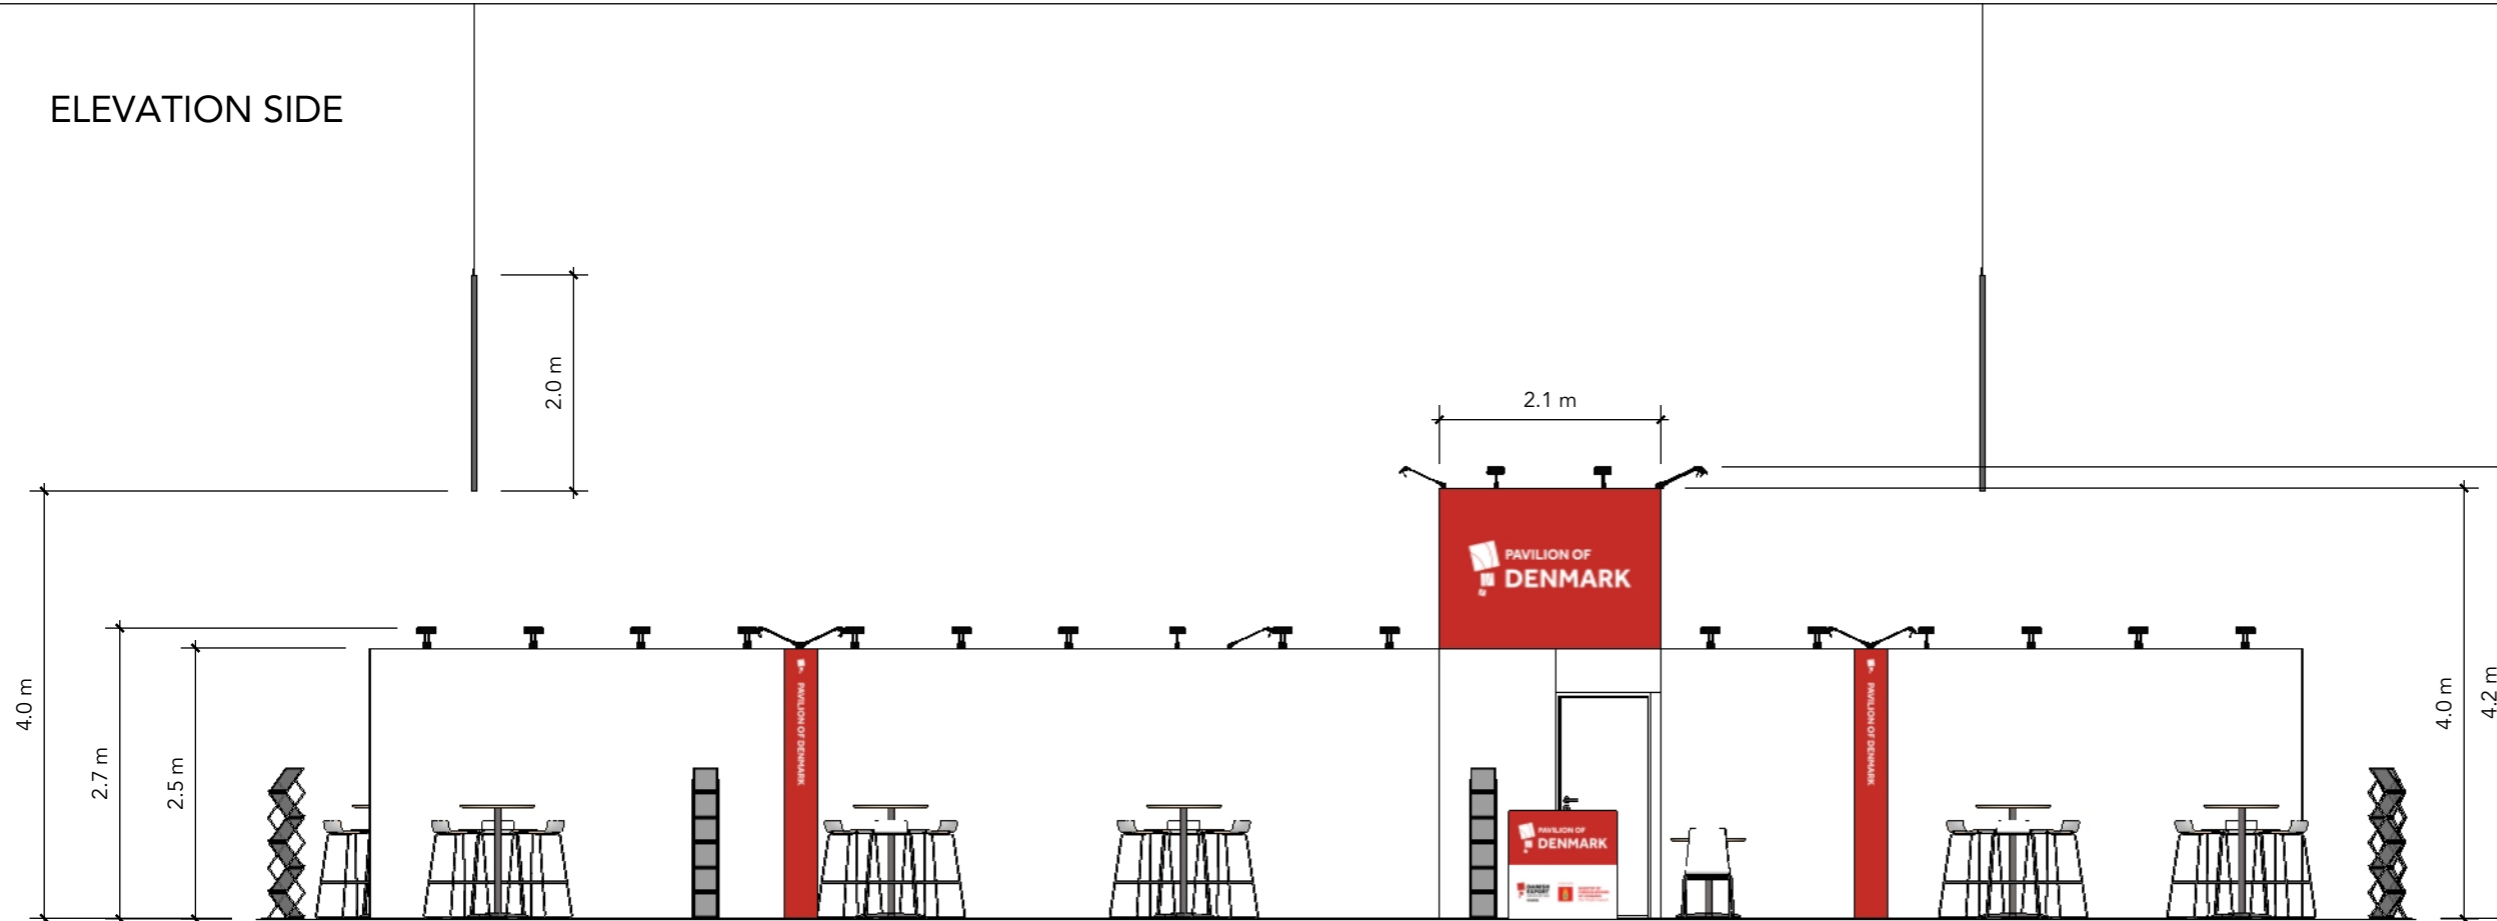

The drawing is indicative and without responsibility. The drawing is NOT to scale. The stand-builder will have the final call in all decisions regarding stability and security. Some products are only shown to indicate locations, but not the actual product as this product may be changed. All design is subject to copyright by Standesign A/S