

Danish Wind Export

Wind Europe 2023
DWE-WEU-23-04



 RÅDGIVNING  DESIGN  HÅNDVÆRK  TEKNOLOGI




<div><div><div>STANDESIGN</div></div><div><div>Standesign A/S</div><div>Alsvej 2F</div><div>5800 Nyborg</div><div>Denmark</div><div>Phone: +45 4484 6699</div></div></div>	
Project no.:	DWE-WEU-23-04
Drawing no.:	3D-001
Drawing title:	Bird View 1
Designed by:	TCH / SFT / THJ
Hall:	E, C
Booth:	Multiple
Creation date:	02-11-2022
Revision date:	09-02-2023
Revision no.:	L
Client: Danish Wind Export	
<div><div><div><div>DanishWIND</div><div>Export</div></div><div><div>Owned by</div><div>Danish Export Association</div><div>and Green Power Denmark</div></div></div></div>	
Exhibition: Wind Europe 2023 Bella Center, Copenhagen	
<div><div><div>Wind</div><div>EUROPE</div></div><div><div>ANNUAL EVENT</div><div>2023</div><div>COPENHAGEN</div><div>25-27 APRIL</div></div></div>	
Comments:	
<div>The drawing is indicative and without responsibility. The drawing is NOT to scale. The stand-builder will have the final call in all decisions regarding stability and security. Some products are only shown to indicate locations, but not the actual product as this product may be changed. All design is subject to copyright by Standesign A/S</div>	



<div><div><div>STANDESIGN</div></div><div><div>Standesign A/S</div><div>Alsvej 2F</div><div>5800 Nyborg</div><div>Denmark</div><div>Phone: +45 4484 6699</div></div></div>	
Project no.:	DWE-WEU-23-04
Drawing no.:	3D-002
Drawing title:	Bird View 2
Designed by:	TCH / SFT / THJ
Hall:	E, C
Booth:	Multiple
Creation date:	02-11-2022
Revision date:	09-02-2023
Revision no.:	L
Client: Danish Wind Export	
<div><div><div><div>Danish</div><div>Export</div></div><div><div>WIND</div><div></div></div></div><div><div>Owned by</div><div>Danish Export Association</div><div>and Green Power Denmark</div></div></div>	
Exhibition: Wind Europe 2023 Bella Center, Copenhagen	
<div><div><div>Wind</div><div>EUROPE</div></div><div><div>ANNUAL EVENT</div><div>2023</div><div>COPENHAGEN</div><div>25-27 APRIL</div></div></div>	
Comments:	
<div>The drawing is indicative and without responsibility. The drawing is NOT to scale. The stand-builder will have the final call in all decisions regarding stability and security. Some products are only shown to indicate locations, but not the actual product as this product may be changed. All design is subject to copyright by Standesign A/S</div>	




<div><div></div><div><div>Standesign A/S</div><div>Alsvej 2F</div><div>5800 Nyborg</div><div>Denmark</div><div>Phone: +45 4484 6699</div></div></div>	
Project no.:	DWE-WEU-23-04
Drawing no.:	3D-003
Drawing title:	Street View 1
Designed by:	TCH / SFT / THJ
Hall:	E, C
Booth:	Multiple
Creation date:	02-11-2022
Revision date:	09-02-2023
Revision no.:	L
Client: Danish Wind Export	
<div><div><div><div>Danish</div><div>Export</div></div><div><div>WIND</div><div></div></div></div><div><div>Owned by</div><div>Danish Export Association</div><div>and Green Power Denmark</div></div></div>	
Exhibition: Wind Europe 2023 Bella Center, Copenhagen	
<div><div><div>Wind</div><div>EUROPE</div></div><div><div>ANNUAL EVENT</div><div>2023</div><div>COPENHAGEN</div><div>25-27 APRIL</div></div></div>	
Comments:	
<div>The drawing is indicative and without responsibility. The drawing is NOT to scale. The stand-builder will have the final call in all decisions regarding stability and security. Some products are only shown to indicate locations, but not the actual product as this product may be changed. All design is subject to copyright by Standesign A/S</div>	

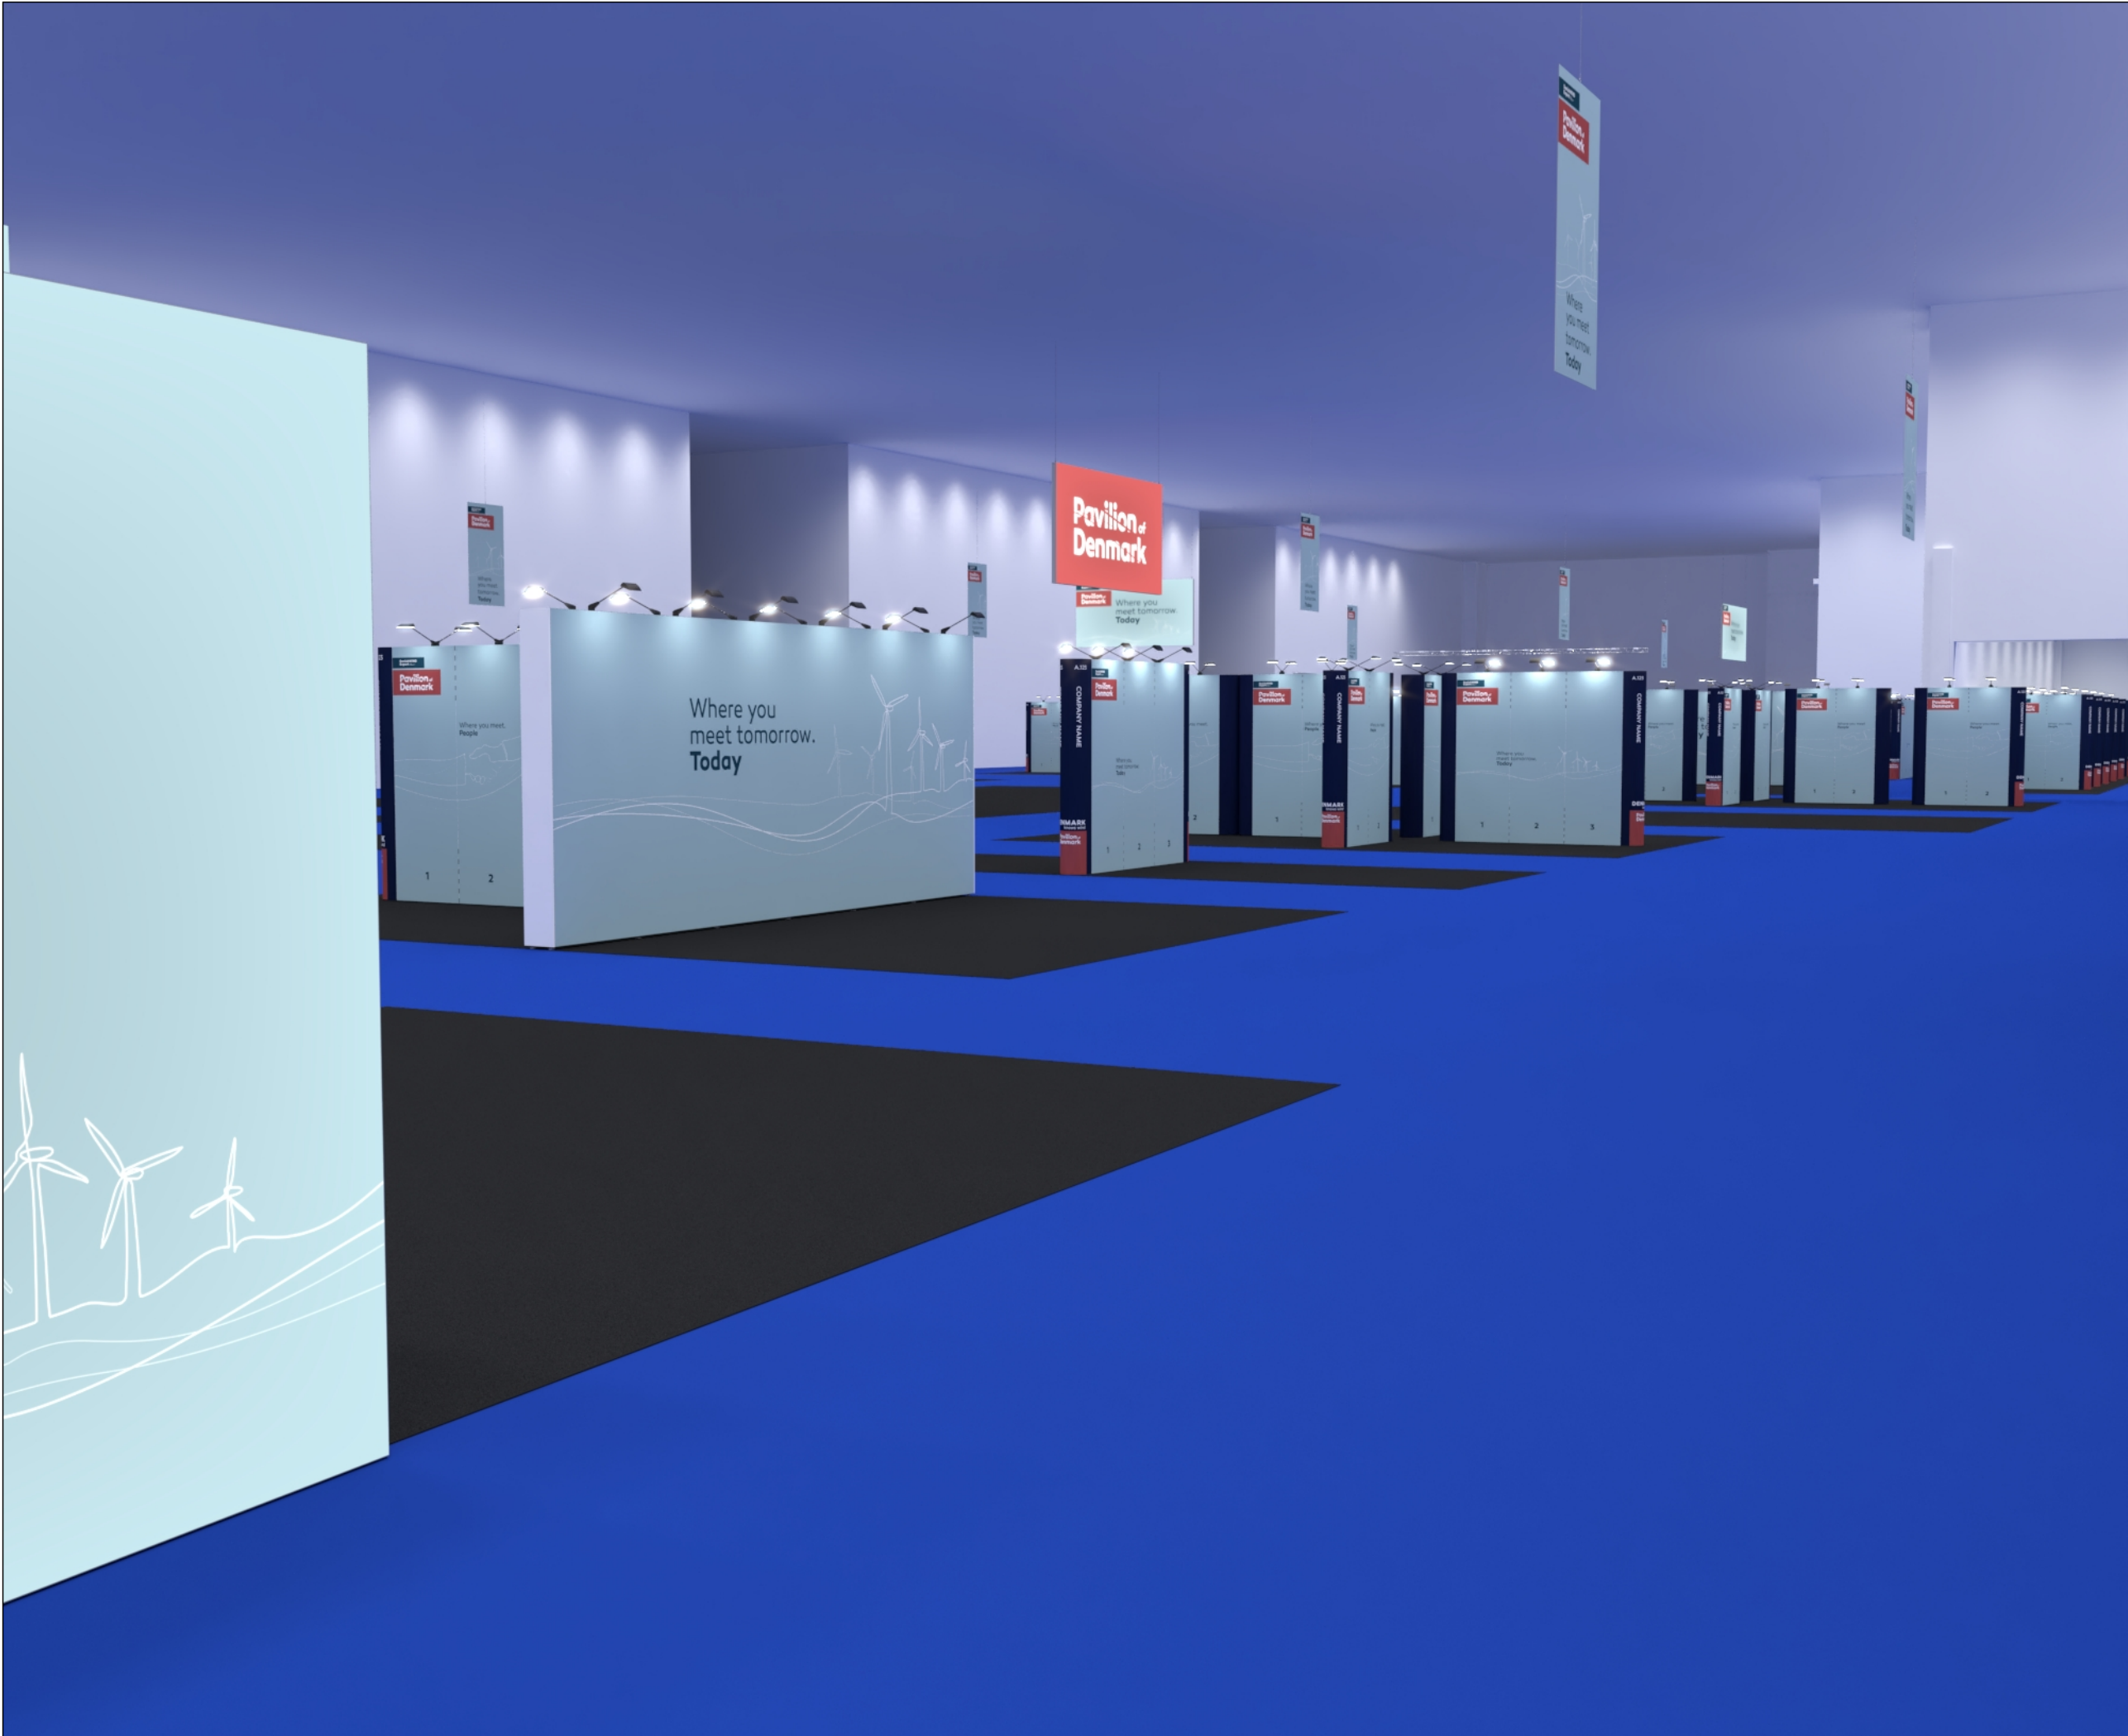

<div><div><div>Standesign A/S Alsvej 2F 5800 Nyborg Denmark Phone: +45 4484 6699</div></div></div>	
Project no.:	DWE-WEU-23-04
Drawing no.:	3D-004
Drawing title:	Street View 2
Designed by:	TCH / SFT / THJ
Hall:	E, C
Booth:	Multiple
Creation date:	02-11-2022
Revision date:	09-02-2023
Revision no.:	L
Client: Danish Wind Export	
<div><div><div><div>Danish</div><div>Export</div></div><div><div>WIND</div><div><small>Owned by Danish Export Association and Green Power Denmark</small></div></div></div></div>	
Exhibition: Wind Europe 2023 Bella Center, Copenhagen	
<div><div><div>Wind</div><div>EUROPE</div></div><div><div>ANNUAL EVENT</div><div>2023</div><div>COPENHAGEN</div><div>25-27 APRIL</div></div></div>	
Comments:	
<div>The drawing is indicative and without responsibility. The drawing is NOT to scale. The stand-builder will have the final call in all decisions regarding stability and security. Some products are only shown to indicate locations, but not the actual product as this product may be changed. All design is subject to copyright by Standesign A/S</div>	



 <div>Standesign A/S Alsvej 2F 5800 Nyborg Denmark Phone: +45 4484 6699</div>	
<div>Project no.: DWE-WEU-23-04 Drawing no.: 3D-005 Drawing title: Street View 3 Designed by: TCH / SFT / THJ Hall: E, C Booth: Multiple</div> <div>Creation date: 02-11-2022 Revision date: 09-02-2023 Revision no.: L</div>	
<div>Client: Danish Wind Export</div> <div><div><div>DanishWIND Export</div><div><small>Owned by Danish Export Association and Green Power Denmark</small></div></div><div>Exhibition: Wind Europe 2023 Bella Center, Copenhagen</div><div><div>Wind EUROPE</div><div><small>ANNUAL EVENT 2023 COPENHAGEN 25-27 APRIL</small></div></div></div> <div>Comments:</div>	
<div>The drawing is indicative and without responsibility. The drawing is NOT to scale. The stand-builder will have the final call in all decisions regarding stability and security. Some products are only shown to indicate locations, but not the actual product as this product may be changed. All design is subject to copyright by Standesign A/S</div>	

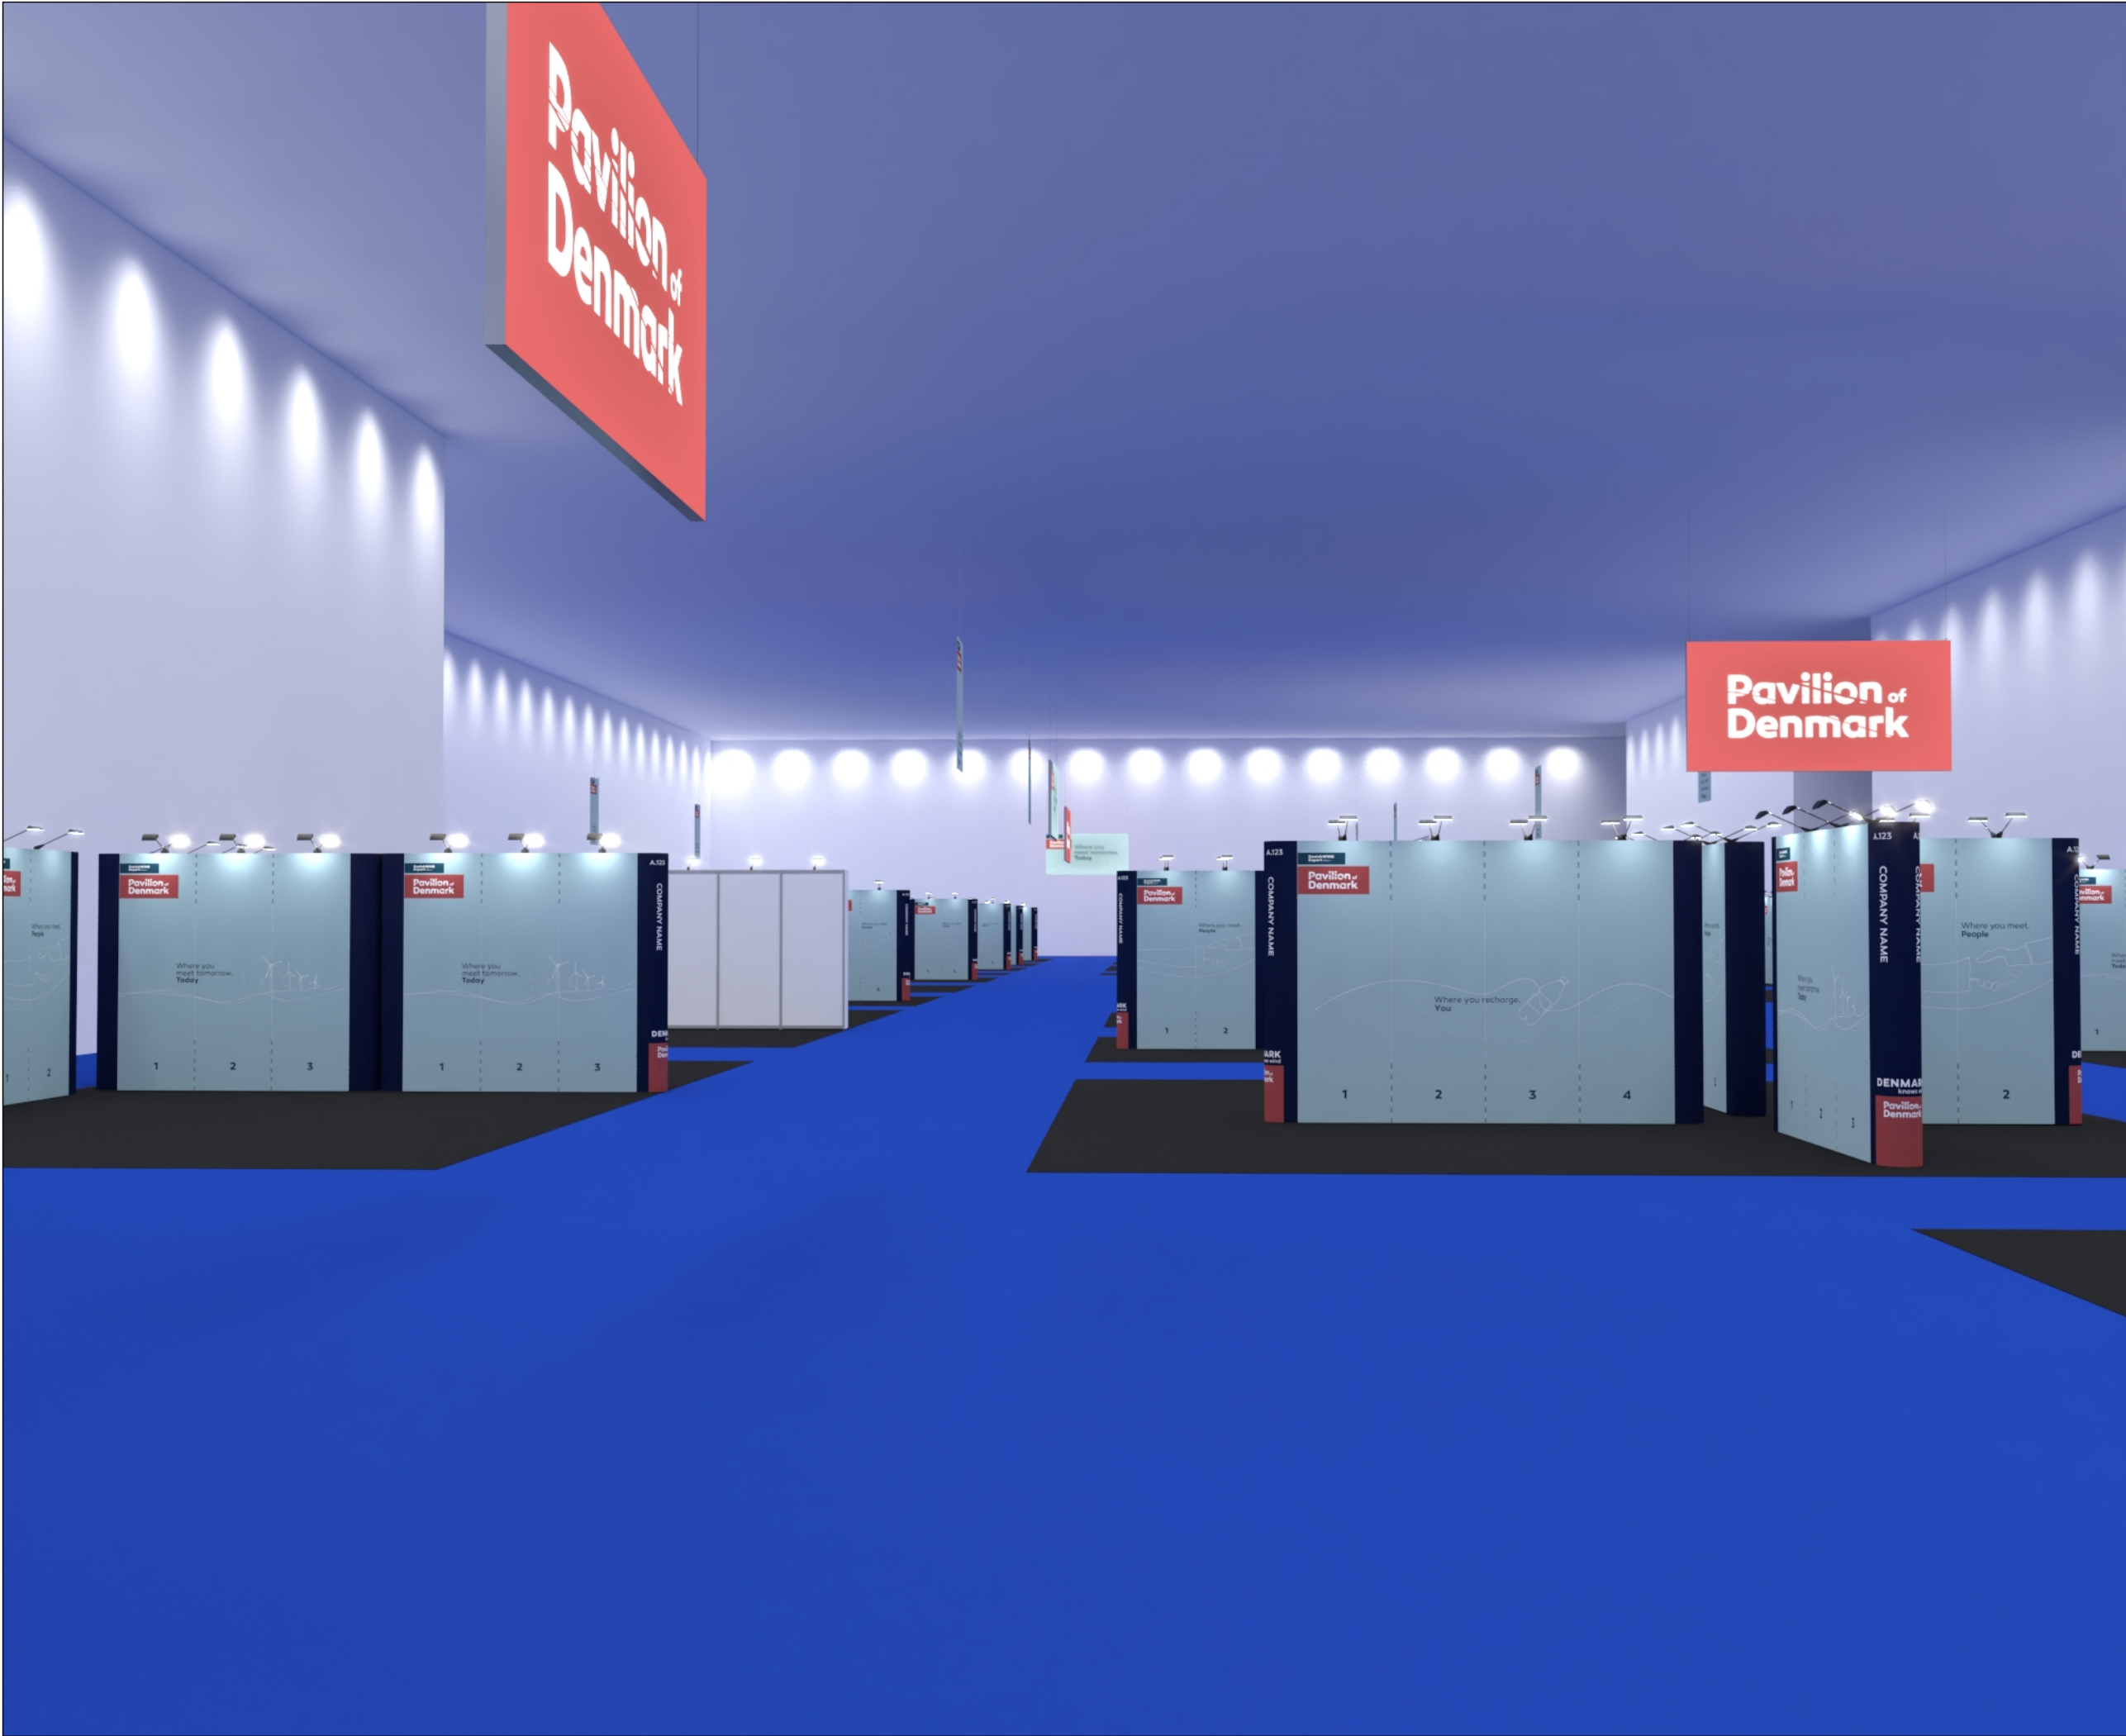



Standesign A/S
Alsvej 2F
5800 Nyborg
Denmark
Phone: +45 4484 6699

Project no.: DWE-WEU-23-04
Drawing no.: 3D-006
Drawing title: Street View 4
Designed by: TCH / SFT / THJ
Hall: E, C
Booth: Multible

Creation date: 02-11-2022
Revision date: 09-02-2023
Revision no.: L

Client: Danish Wind Export

DanishExport

WIND

Owned by
Danish Export Association
and Green Power Denmark


Exhibition: Wind Europe 2023
Bella Center, Copenhagen

WindEUROPE

ANNUAL EVENT
2023
COPENHAGEN
25-27 APRIL

Comments:

The drawing is indicative and without responsibility. The drawing is NOT to scale.
The stand-builder will have the final call in all decisions regarding stability and security.
Some products are only shown to indicate locations, but not the actual product as this product may be changed.
All design is subject to copyright by Standesign A/S

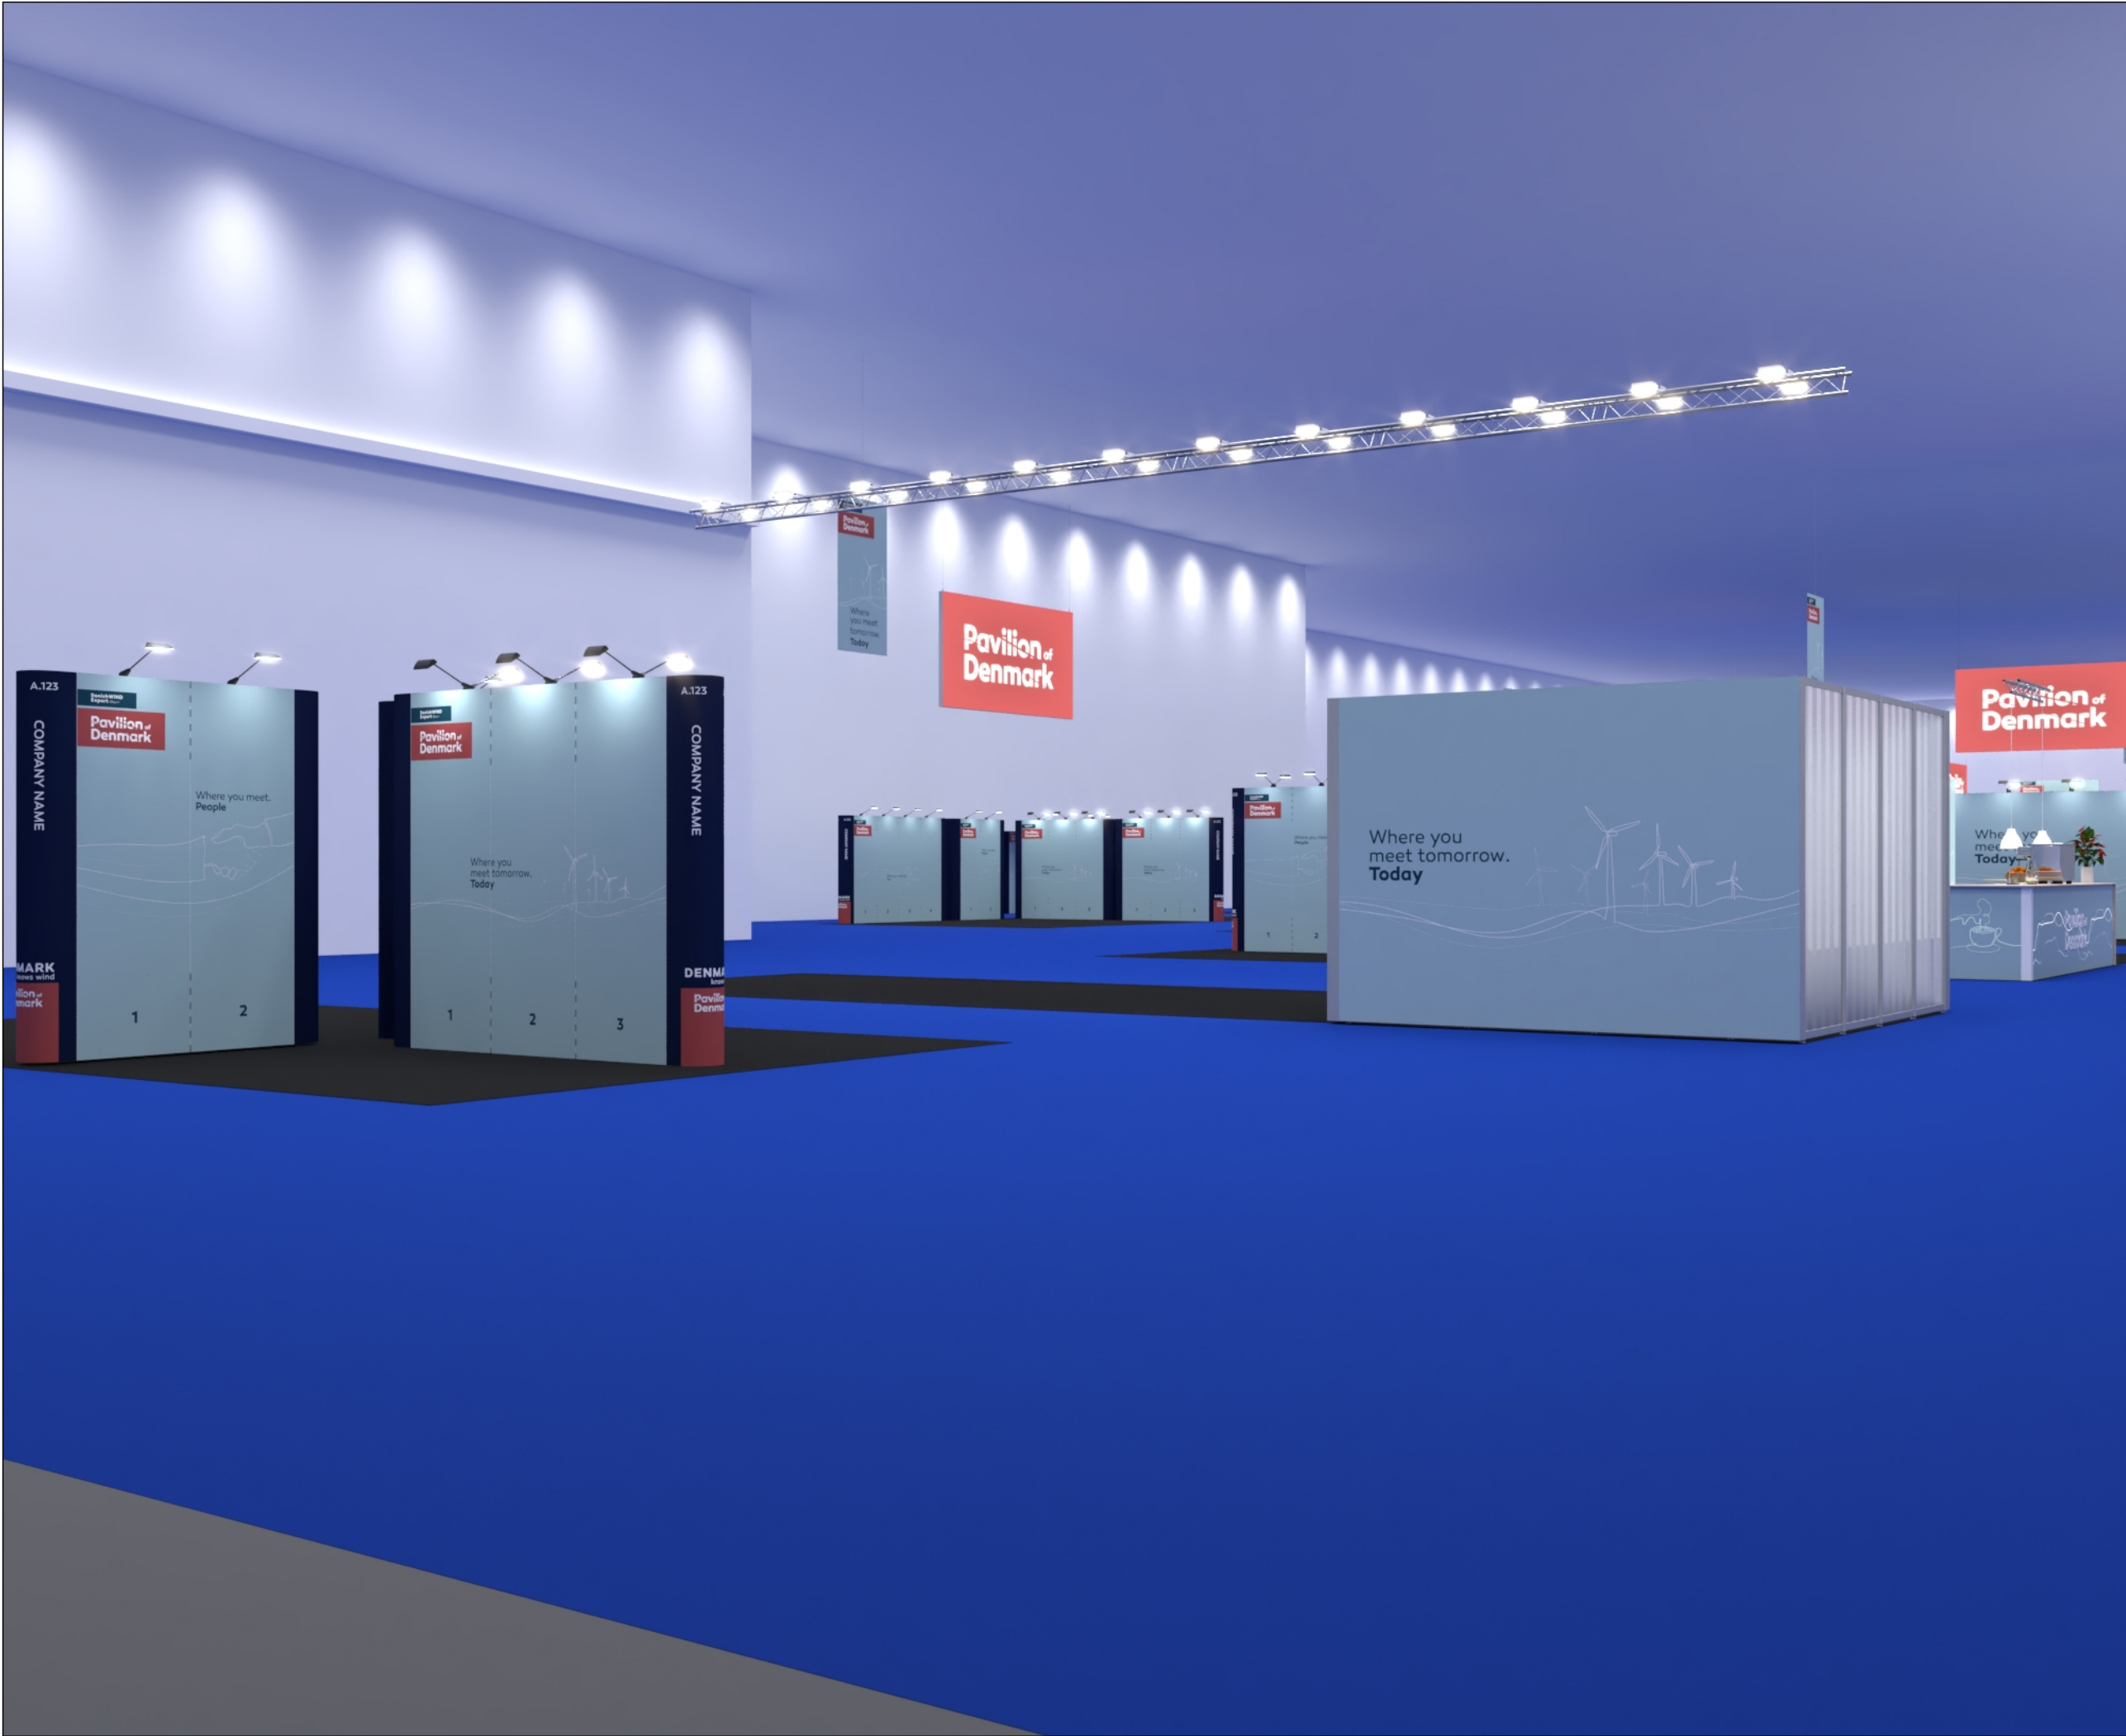



Standesign A/S
Alsvej 2F
5800 Nyborg
Denmark
Phone: +45 4484 6699

Project no.: DWE-WEU-23-04
Drawing no.: 3D-007
Drawing title: Street View 5
Designed by: TCH / SFT / THJ
Hall: E, C
Booth: Multible

Creation date: 02-11-2022
Revision date: 09-02-2023
Revision no.: L

Client: Danish Wind Export

DanishWINDExport

Owned by
Danish Export Association
and Green Power Denmark


Exhibition: Wind Europe 2023
Bella Center, Copenhagen

WindEUROPE


ANNUAL EVENT
2023
COPENHAGEN
25-27 APRIL

Comments:

The drawing is indicative and without responsibility. The drawing is NOT to scale.
The stand-builder will have the final call in all decisions regarding stability and security.
Some products are only shown to indicate locations, but not the actual product as this product may be changed.
All design is subject to copyright by Standesign A/S

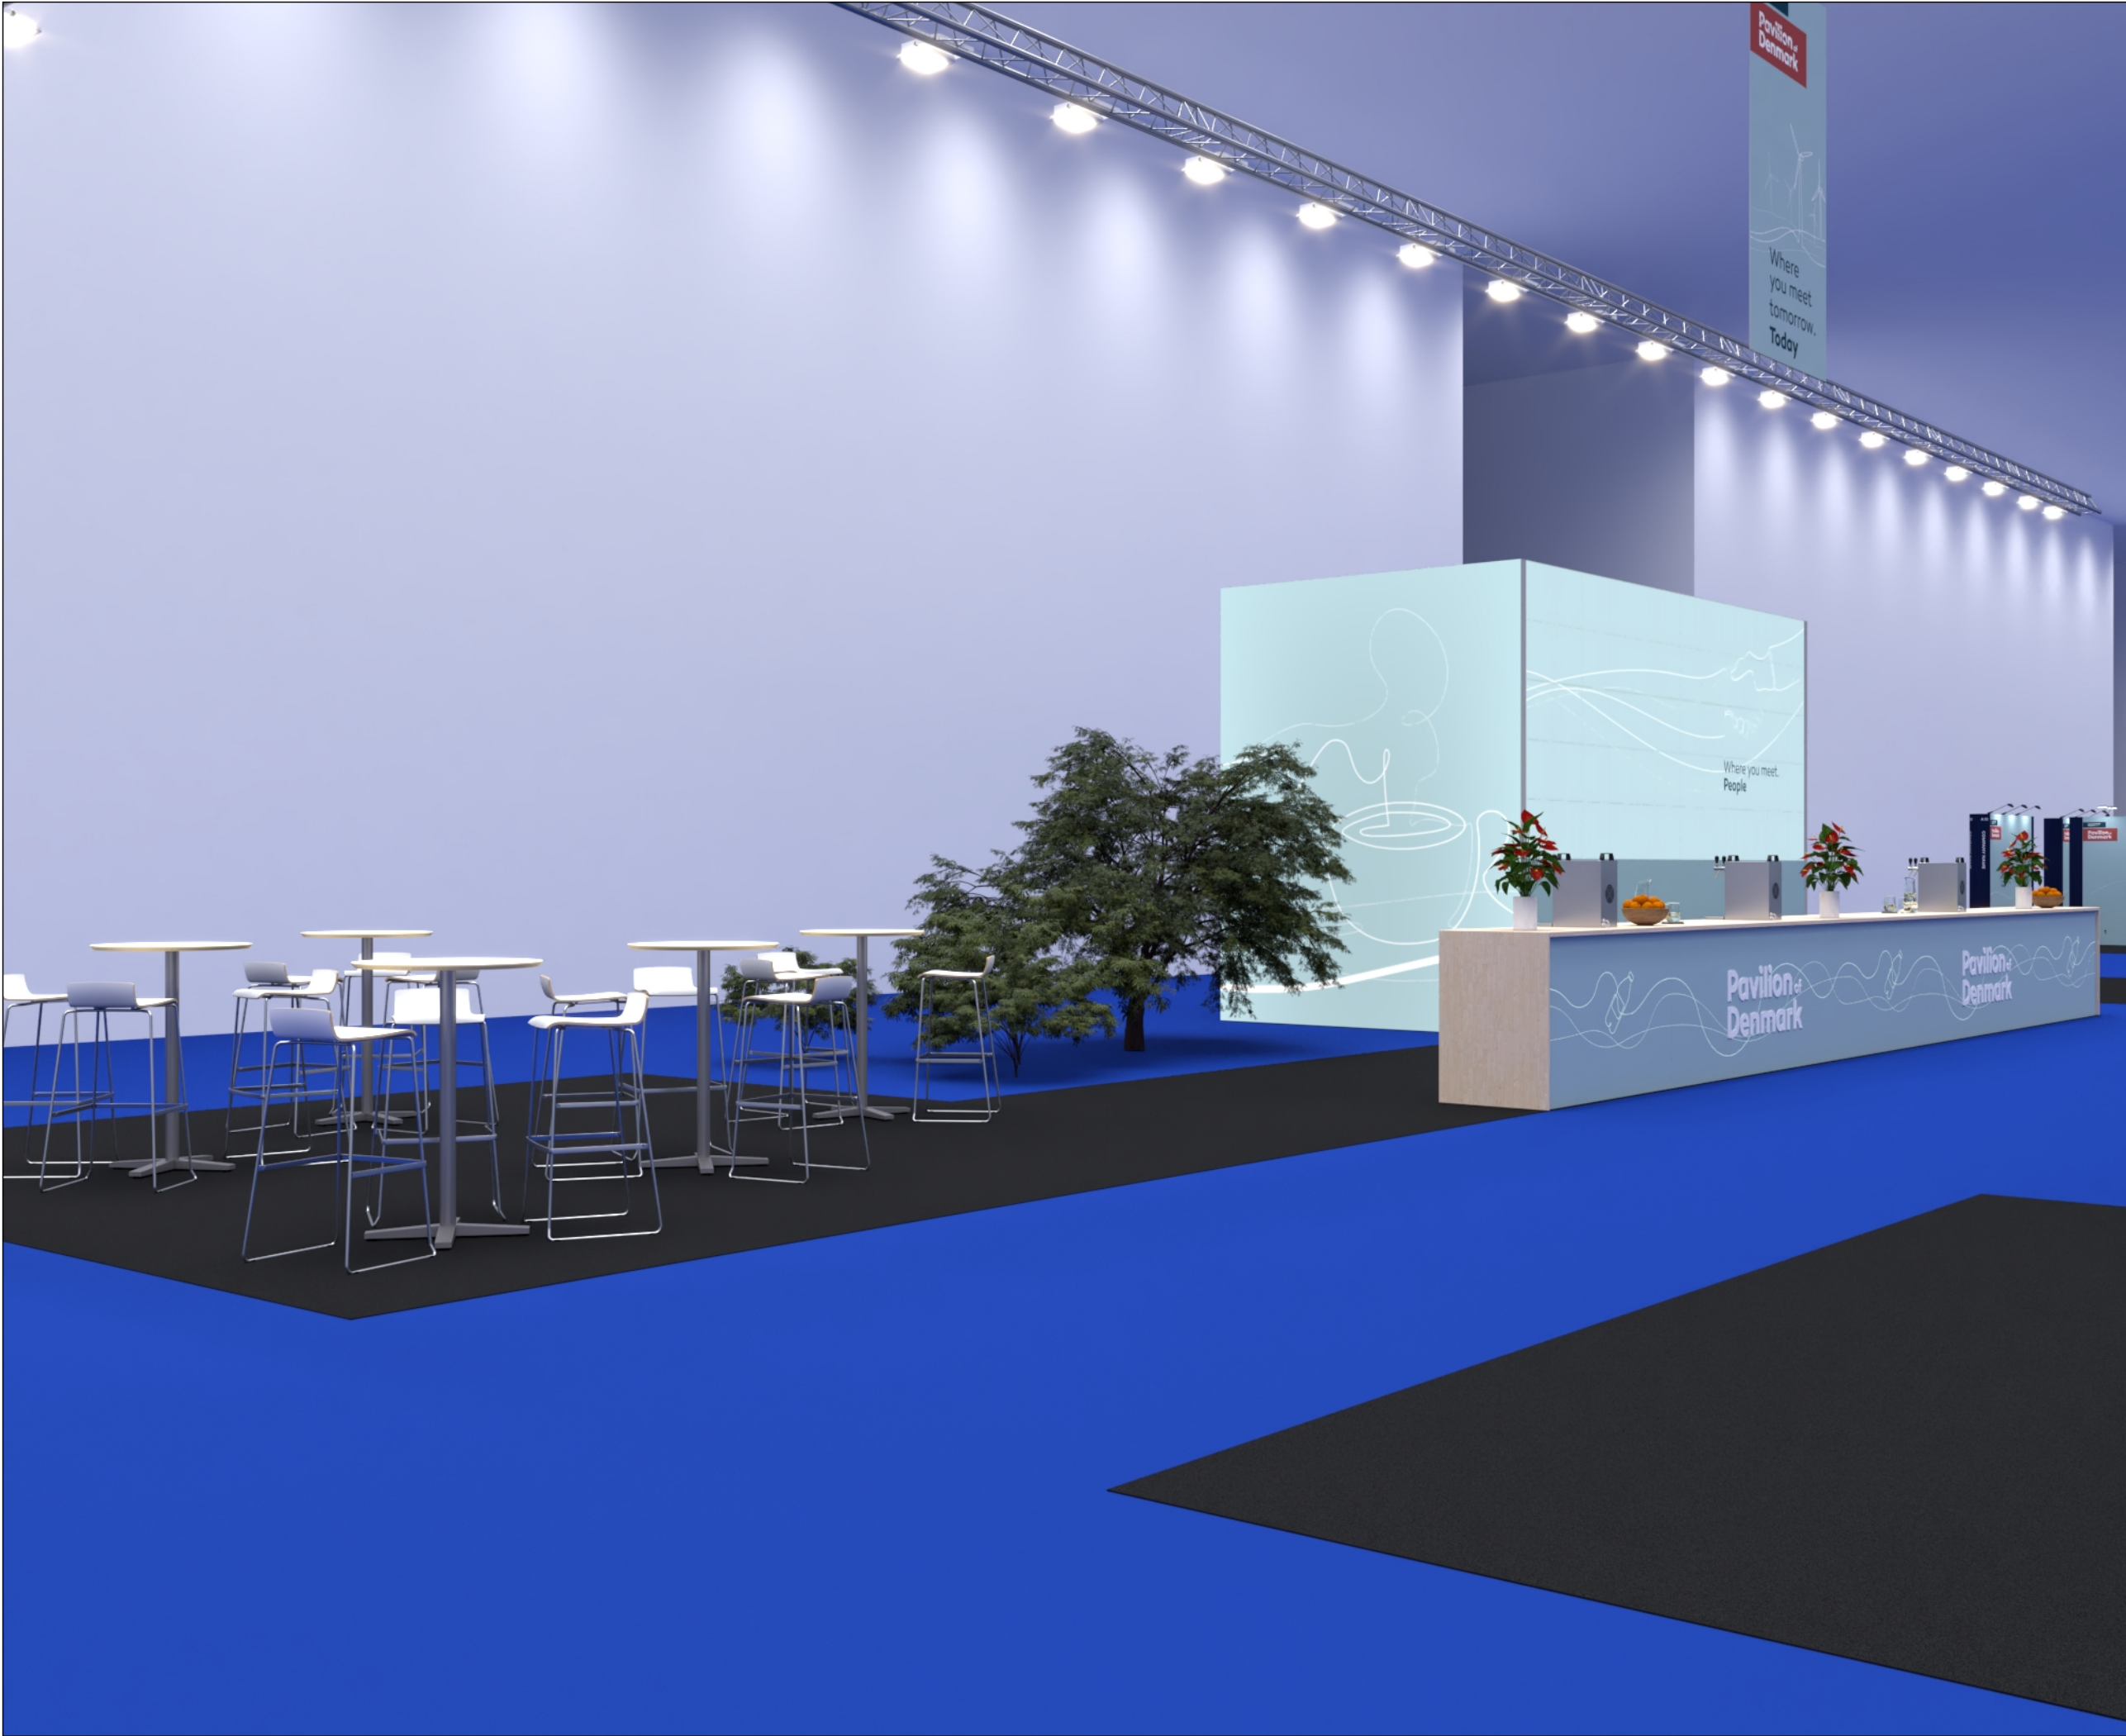

<div><div><div>Standesign A/S Alsvej 2F 5800 Nyborg Denmark Phone: +45 4484 6699</div></div></div>	
Project no.:	DWE-WEU-23-04
Drawing no.:	3D-008
Drawing title:	Lounge View
Designed by:	TCH / SFT / THJ
Hall:	E, C
Booth:	Multiple
Creation date:	02-11-2022
Revision date:	09-02-2023
Revision no.:	L
Client: Danish Wind Export	
<div><div><div><div><div>Danish</div><div>Export</div></div><div><div>WIND</div><div>Export</div></div></div><div><div>Owned by</div><div>Danish Export Association</div><div>and Green Power Denmark</div></div></div></div>	
Exhibition: Wind Europe 2023 Bella Center, Copenhagen	
<div><div><div><div>Wind</div><div>EUROPE</div></div><div><div>ANNUAL EVENT</div><div>2023</div><div>COPENHAGEN</div><div>25-27 APRIL</div></div></div></div>	
Comments:	
<div>The drawing is indicative and without responsibility. The drawing is NOT to scale. The stand-builder will have the final call in all decisions regarding stability and security. Some products are only shown to indicate locations, but not the actual product as this product may be changed. All design is subject to copyright by Standesign A/S</div>	

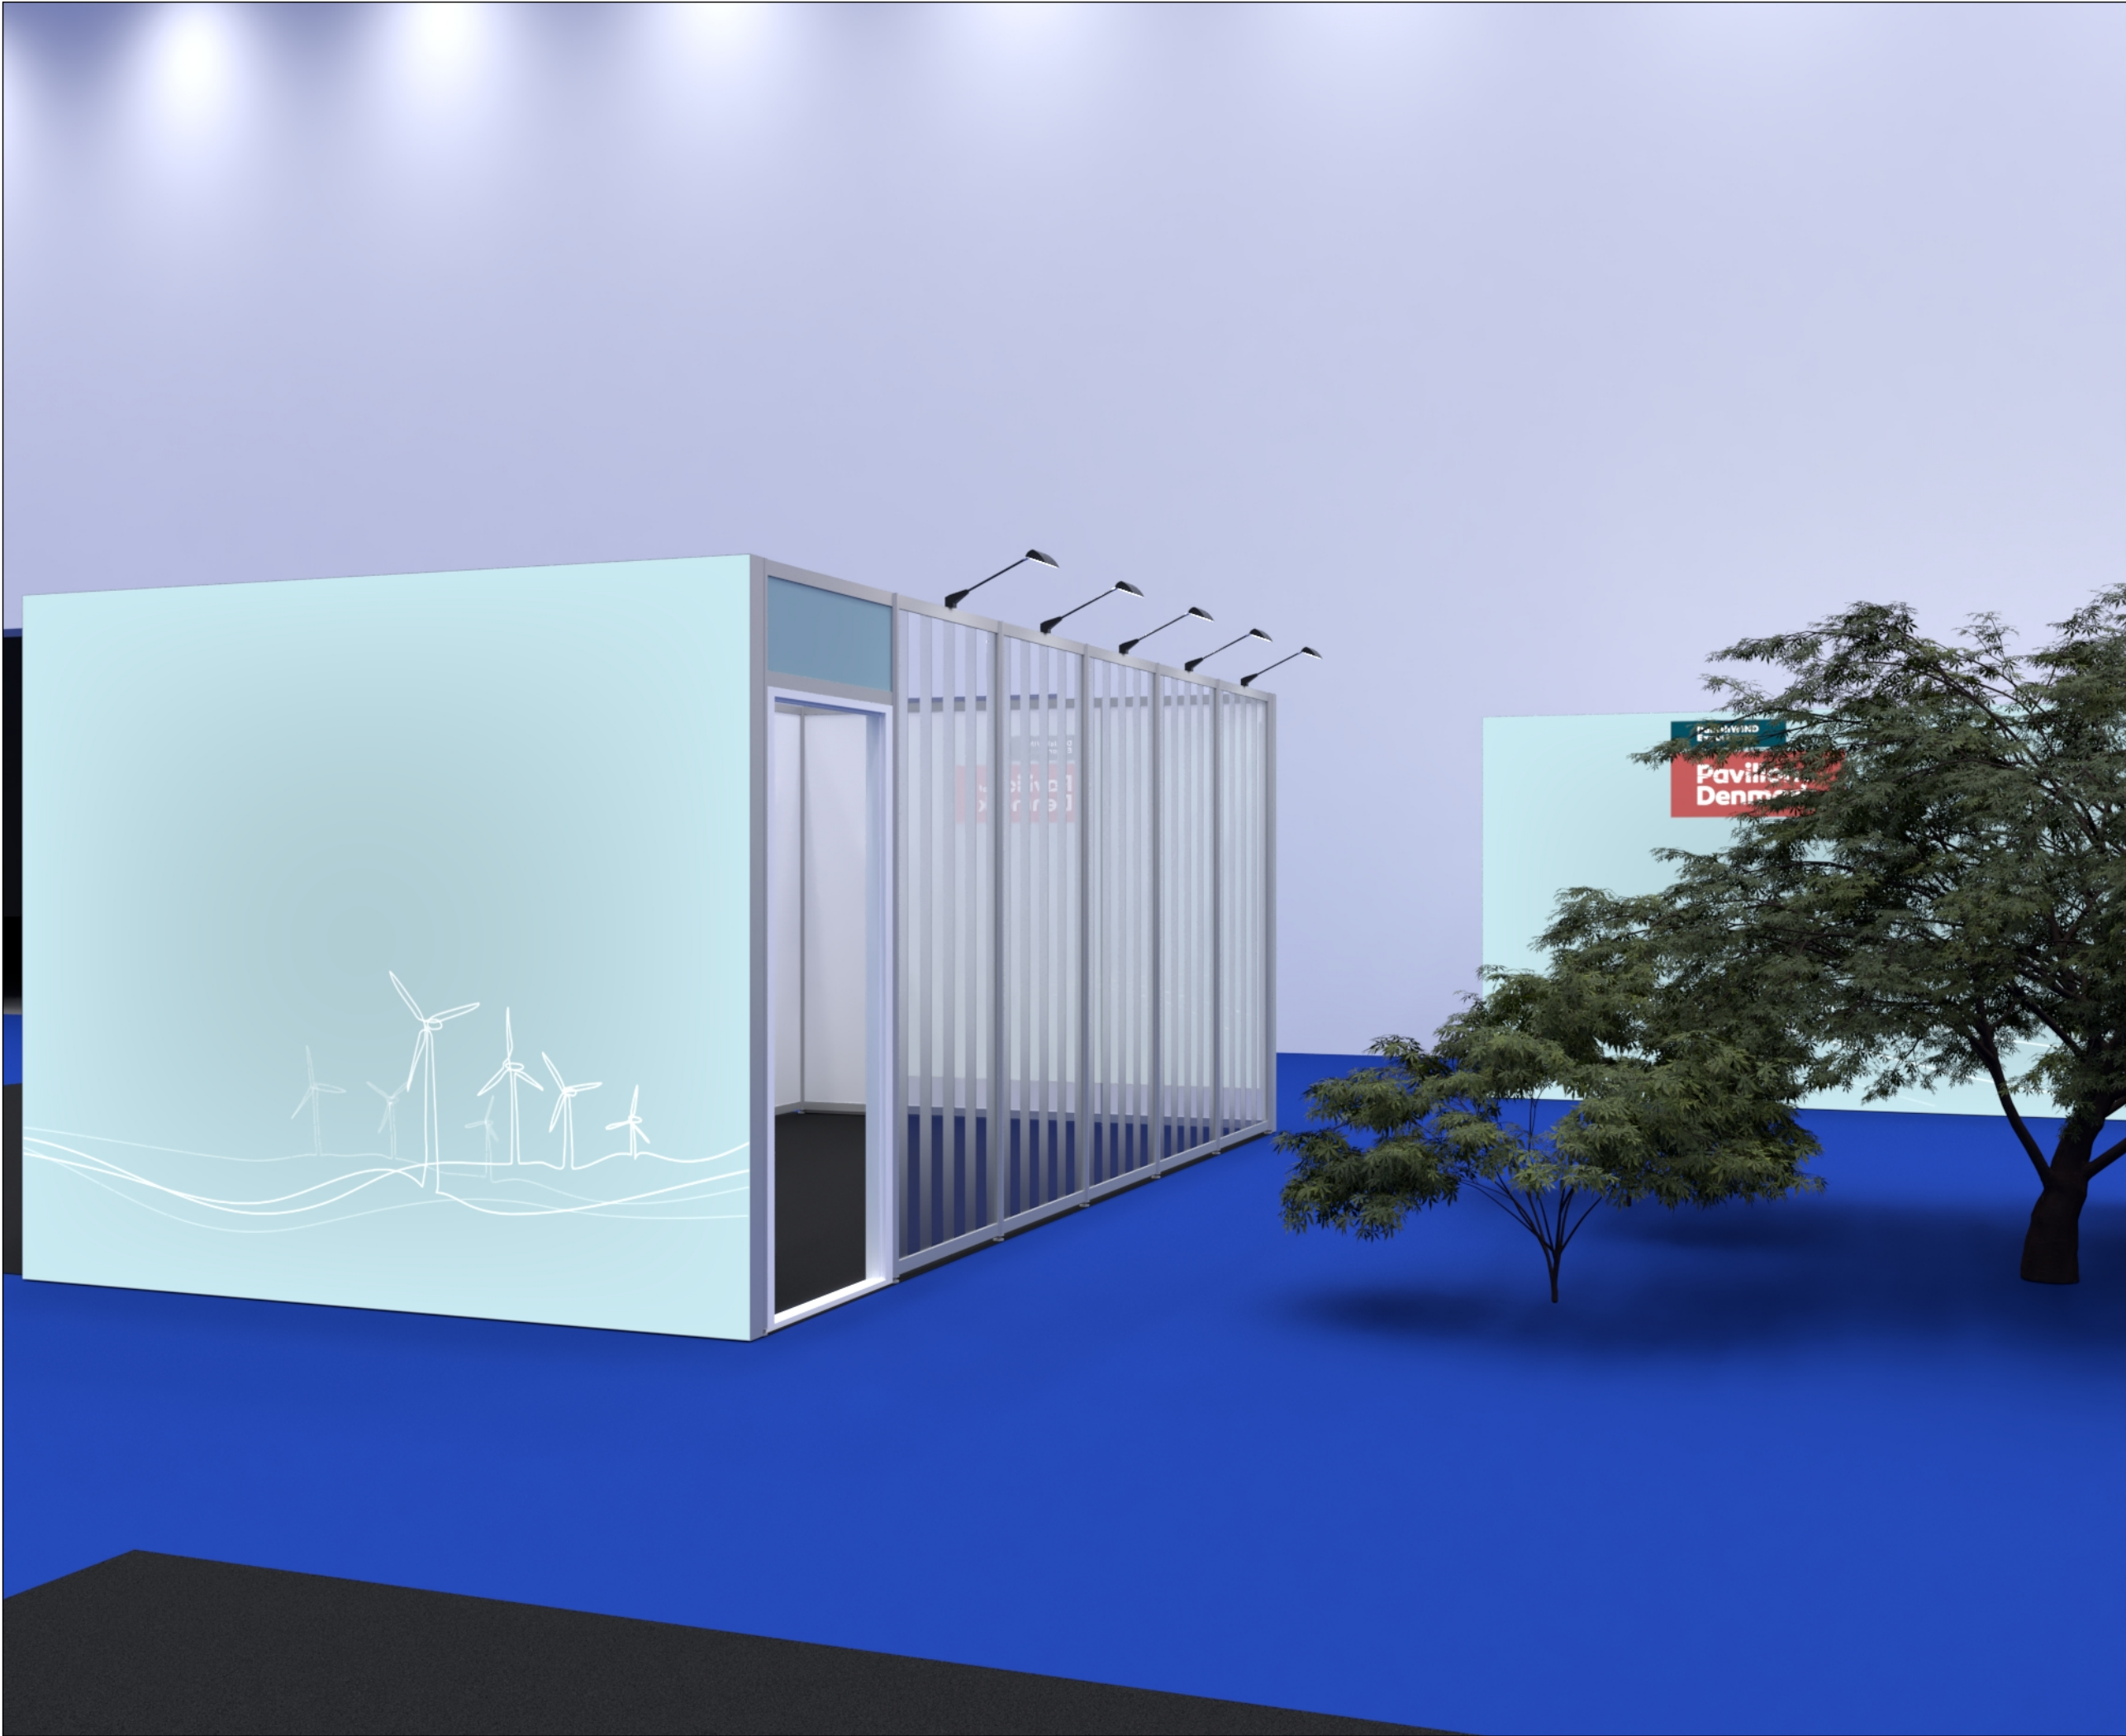



Standesign A/S
Alsvej 2F
5800 Nyborg
Denmark
Phone: +45 4484 6699

Project no.: DWE-WEU-23-04
Drawing no.: 3D-009
Drawing title: Meeting Room View
Designed by: TCH / SFT / THJ
Hall: E, C
Booth: Multible

Creation date: 02-11-2022
Revision date: 09-02-2023
Revision no.: L

Client: Danish Wind Export

DanishWIND
Export

Owned by
Danish Export Association
and Green Power Denmark

Exhibition: Wind Europe 2023
Bella Center, Copenhagen

Wind
EUROPE

ANNUAL EVENT
2023
COPENHAGEN
25-27 APRIL

Comments:

The drawing is indicative and without responsibility. The drawing is NOT to scale.
The stand-builder will have the final call in all decisions regarding stability and security.
Some products are only shown to indicate locations, but not the actual product as this product may be changed.
All design is subject to copyright by Standesign A/S



<div><div></div><div><div>Standesign A/S</div><div>Alsvej 2F</div><div>5800 Nyborg</div><div>Denmark</div><div>Phone: +45 4484 6699</div></div></div>	
Project no.:	DWE-WEU-23-04
Drawing no.:	3D-010
Drawing title:	Barista View
Designed by:	TCH / SFT / THJ
Hall:	E, C
Booth:	Multiple
Creation date:	02-11-2022
Revision date:	09-02-2023
Revision no.:	L
Client: Danish Wind Export	
<div><div><div><div>DanishWIND</div><div>Export</div></div><div><div>Owned by</div><div>Danish Export Association</div><div>and Green Power Denmark</div></div></div></div>	
Exhibition: Wind Europe 2023 Bella Center, Copenhagen	
<div><div><div><div>Wind</div><div>EUROPE</div></div><div><div>ANNUAL EVENT</div><div>2023</div><div>COPENHAGEN</div><div>25-27 APRIL</div></div></div></div>	
Comments:	
<div>The drawing is indicative and without responsibility. The drawing is NOT to scale. The stand-builder will have the final call in all decisions regarding stability and security. Some products are only shown to indicate locations, but not the actual product as this product may be changed. All design is subject to copyright by Standesign A/S</div>	





Standesign A/S
Alsvej 2F
5800 Nyborg
Denmark
Phone: +45 4484 6699

Project no.: DWE-WEU-23-04
Drawing no.: FP-002
Drawing title: Floor Plan 2
Designed by: TCH / SFT / THJ
Hall: E, C
Booth: Multiple

Creation date: 02-11-2022
Revision date: 09-02-2023
Revision no.: L

Client: Danish Wind Export


Danish WIND Export
Owned by
Danish Export Association
and Green Power Denmark

Exhibition: Wind Europe 2023
Bella Center, Copenhagen

Wind EUROPE
ANNUAL EVENT
2023
COPENHAGEN
25-27 APRIL

Comments:
- Door

The drawing is indicative and without responsibility. The drawing is NOT to scale. The stand-builder will have the final call in all decisions regarding stability and security. Some products are only shown to indicate locations, but not the actual product as this product may be changed. All design is subject to copyright by Standesign A/S

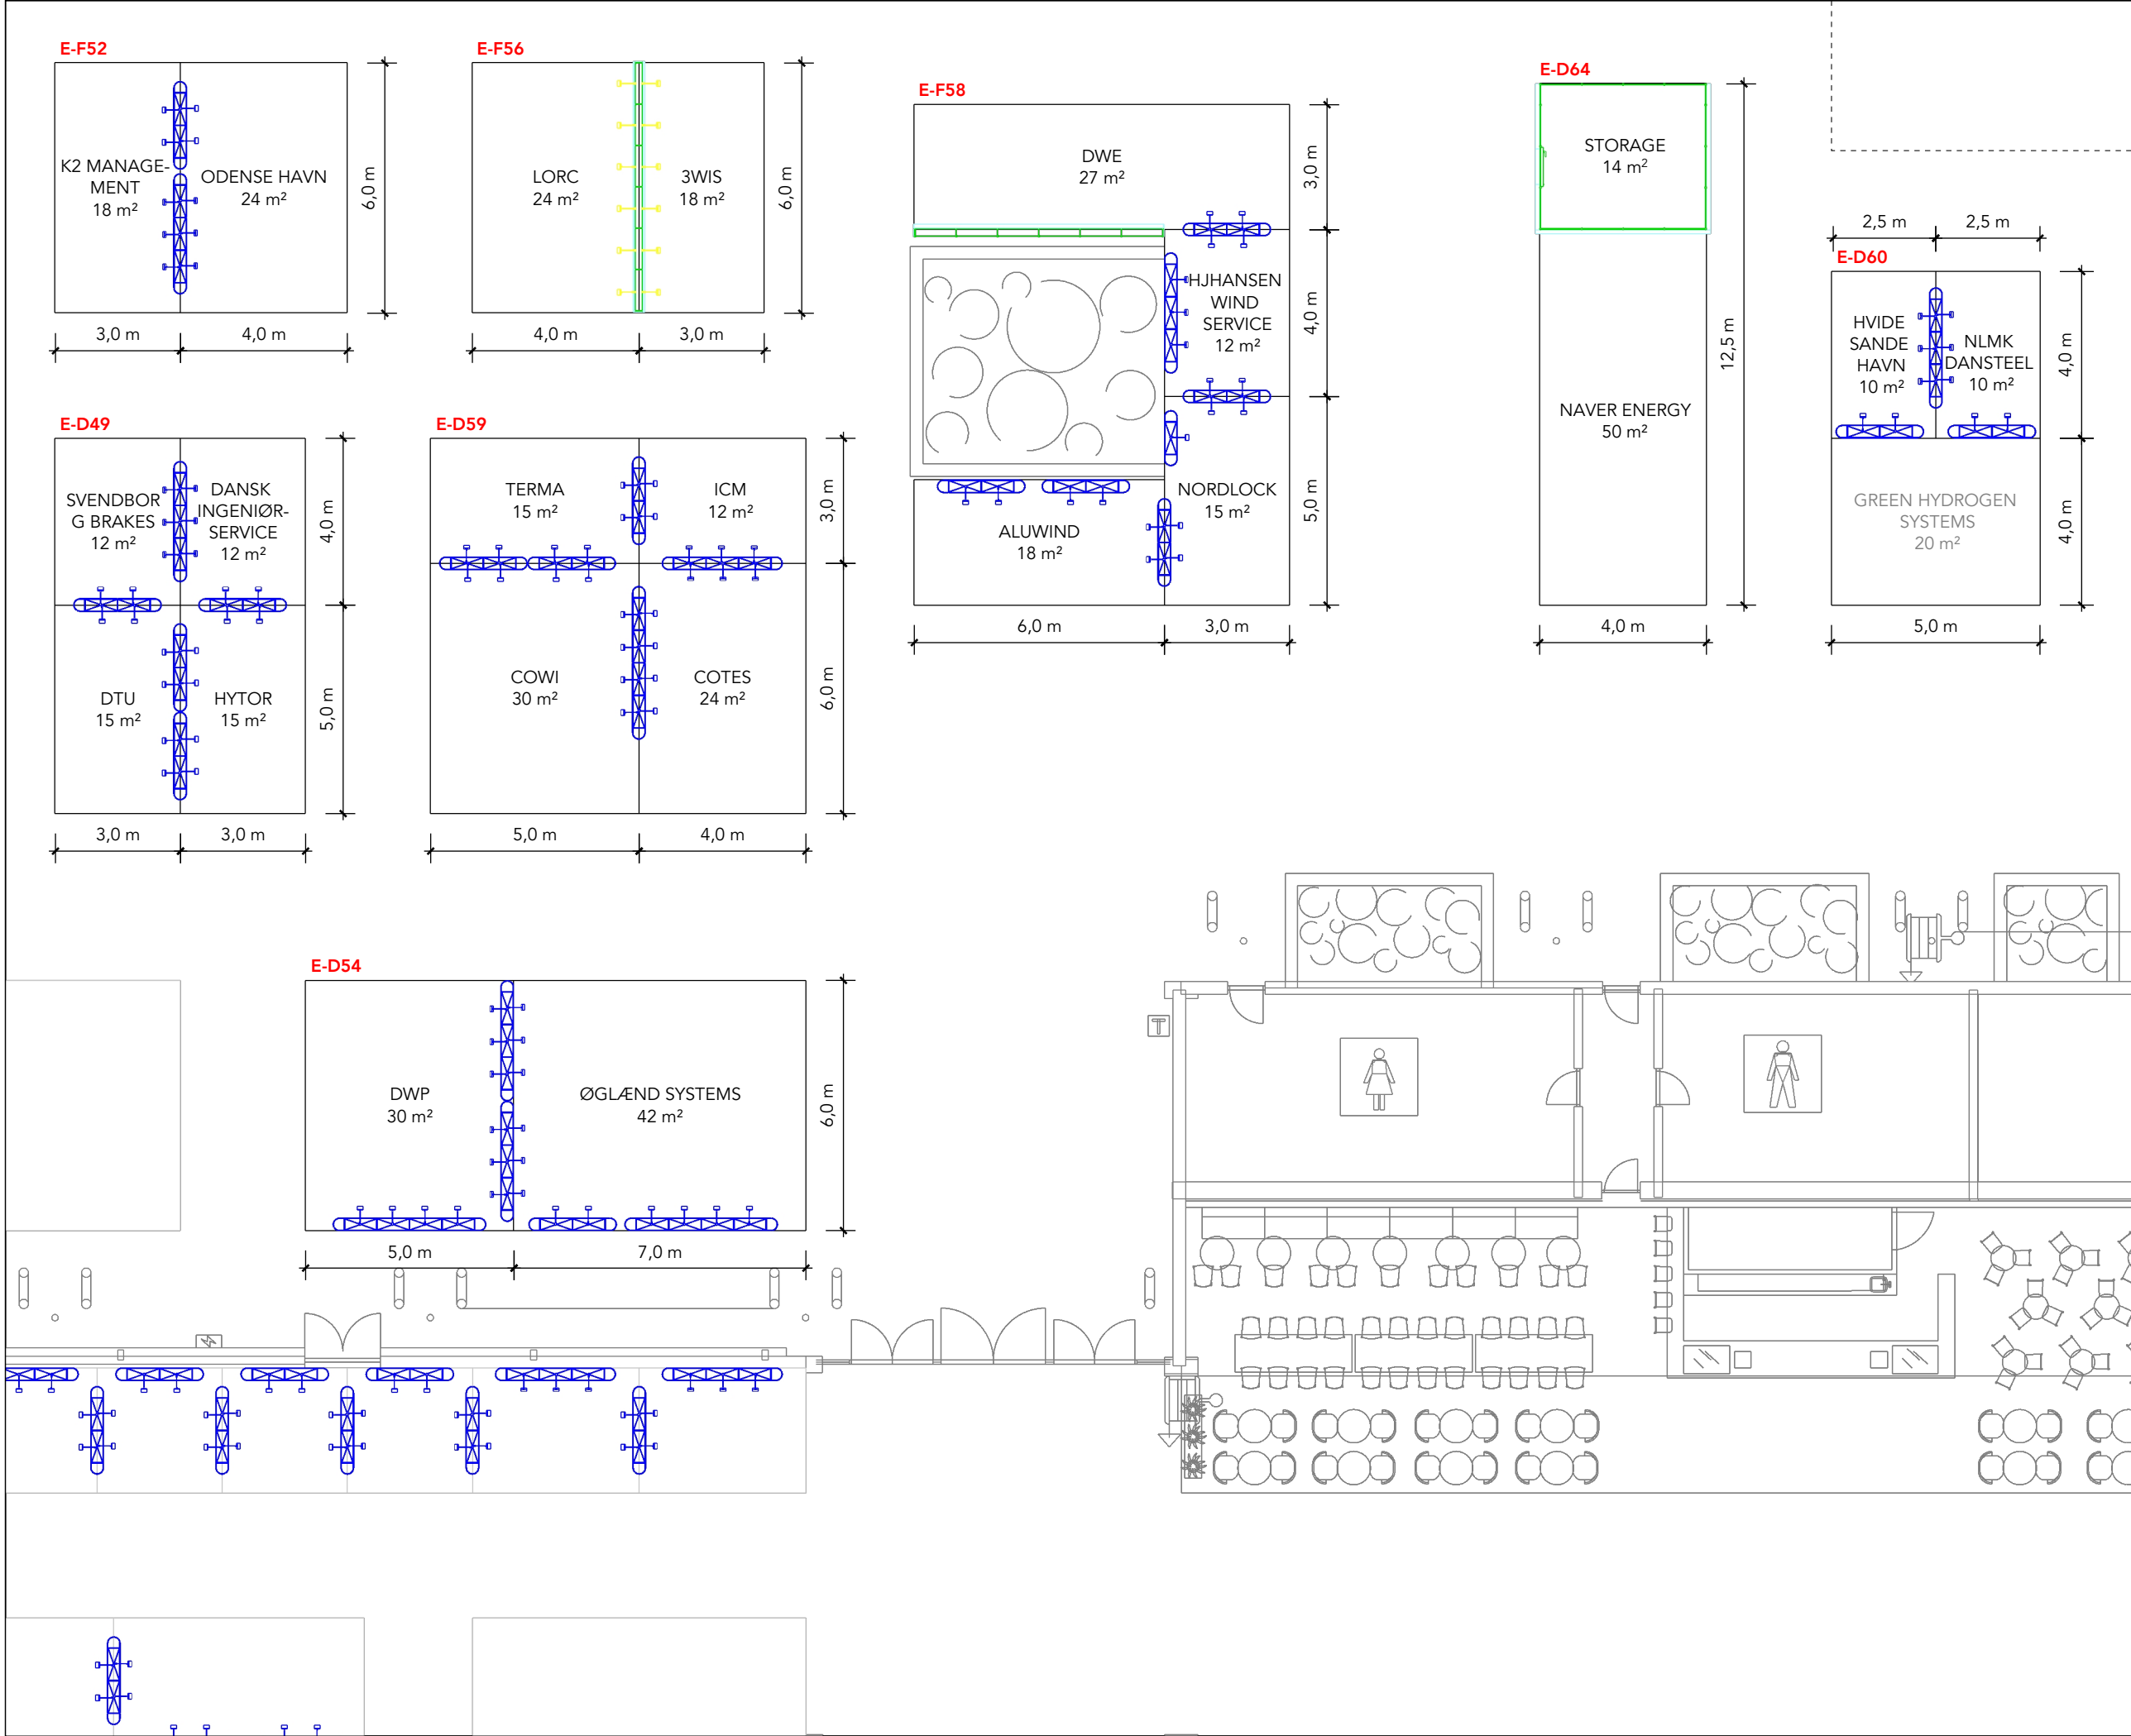



Standesign A/S
Alsvej 2F
5800 Nyborg
Denmark
Phone: +45 4484 6699

Project no.: DWE-WEU-23-04
Drawing no.: FP-003
Drawing title: Floor Plan 3
Designed by: TCH / SFT / THJ
Hall: E, C
Booth: Multiple

Creation date: 02-11-2022
Revision date: 09-02-2023
Revision no.: L

Client: Danish Wind Export

Danish WIND Export

Owned by
Danish Export Association
and Green Power Denmark


Exhibition: Wind Europe 2023
Bella Center, Copenhagen

Wind EUROPE ANNUAL EVENT
2023 COPENHAGEN
25-27 APRIL

Comments:

- Door

The drawing is indicative and without responsibility. The drawing is NOT to scale. The stand-builder will have the final call in all decisions regarding stability and security. Some products are only shown to indicate locations, but not the actual product as this product may be changed. All design is subject to copyright by Standesign A/S

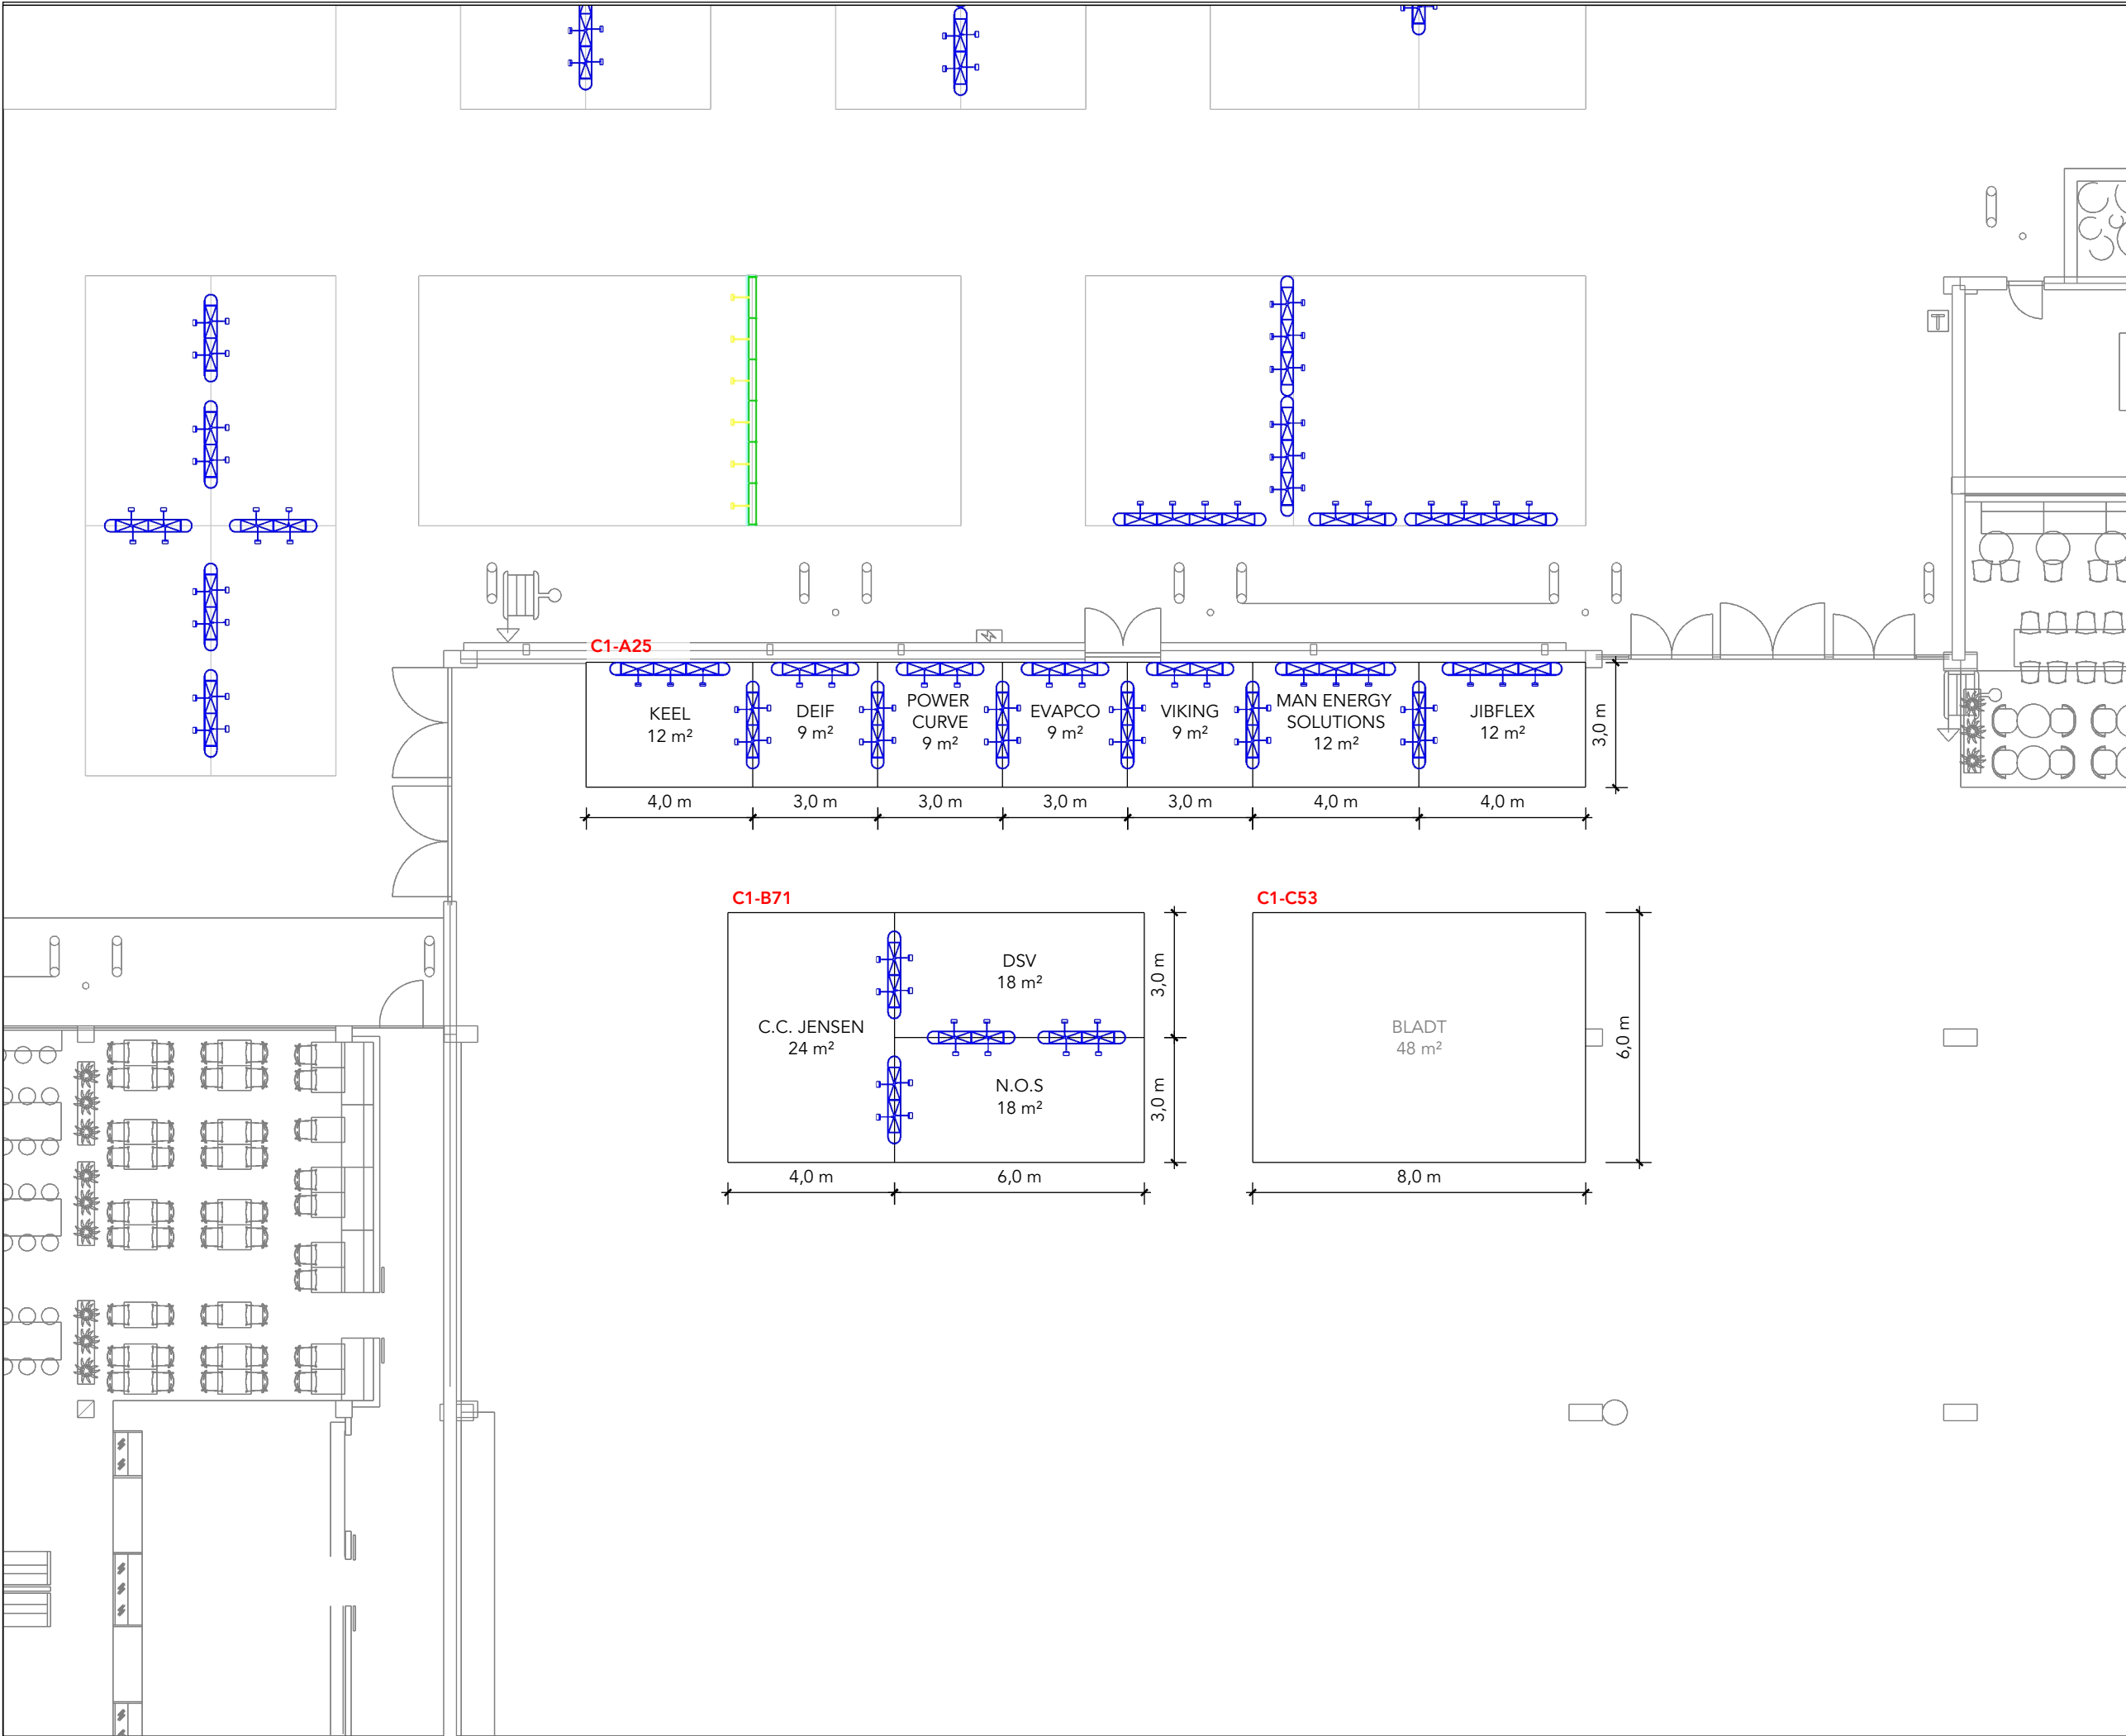



Standesign A/S
Alsvej 2F
5800 Nyborg
Denmark
Phone: +45 4484 6699

Project no.: DWE-WEU-23-04
Drawing no.: FP-004
Drawing title: Floor Plan 4
Designed by: TCH / SFT / THJ
Hall: E, C
Booth: Multiple

Creation date: 02-11-2022
Revision date: 09-02-2023
Revision no.: L

Client: Danish Wind Export

Danish**WIND**
Export

Owned by
Danish Export Association
and Green Power Denmark

Exhibition: Wind Europe 2023
Bella Center, Copenhagen

Wind**EUROPE**

ANNUAL EVENT
2023
COPENHAGEN
25-27 APRIL

Comments:

- Door

The drawing is indicative and without responsibility. The drawing is NOT to scale.
The stand-builder will have the final call in all decisions regarding stability and security.
Some products are only shown to indicate locations, but not the actual product as this product may be changed.
All design is subject to copyright by Standesign A/S

ELEVATION FRONT





Standesign A/S
Alsvej 2F
5800 Nyborg
Denmark
Phone: +45 4484 6699

Project no.: DWE-WEU-23-04
Drawing no.: EV-001
Drawing title: Elevations
Designed by: TCH / SFT / THJ
Hall: E, C
Booth: Multible

Creation date: 02-11-2022
Revision date: 09-02-2023
Revision no.: L

Client: Danish Wind Export

Danish
Export

WIND
Owned by
Danish Export Association
and Green Power Denmark


Exhibition: Wind Europe 2023
Bella Center, Copenhagen

Wind
EUROPE

ANNUAL EVENT
2023
COPENHAGEN
25-27 APRIL


Comments:

ELEVATION SIDE

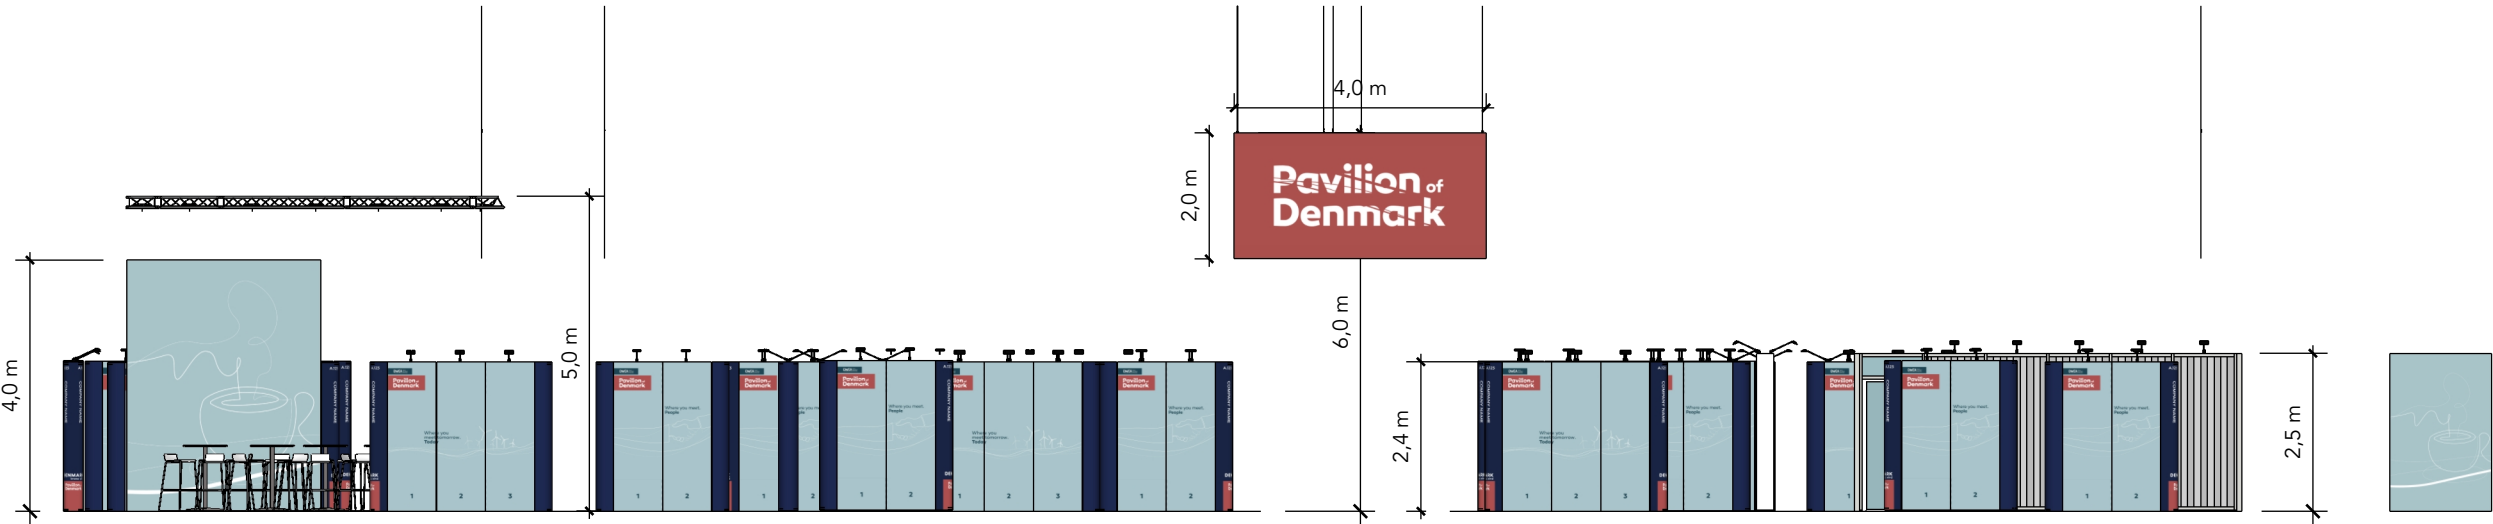

The drawing is indicative and without responsibility. The drawing is NOT to scale. The stand-builder will have the final call in all decisions regarding stability and security. Some products are only shown to indicate locations, but not the actual product as this product may be changed. All design is subject to copyright by Standesign A/S

GRAPHICAL OVERVIEW - STORAGE

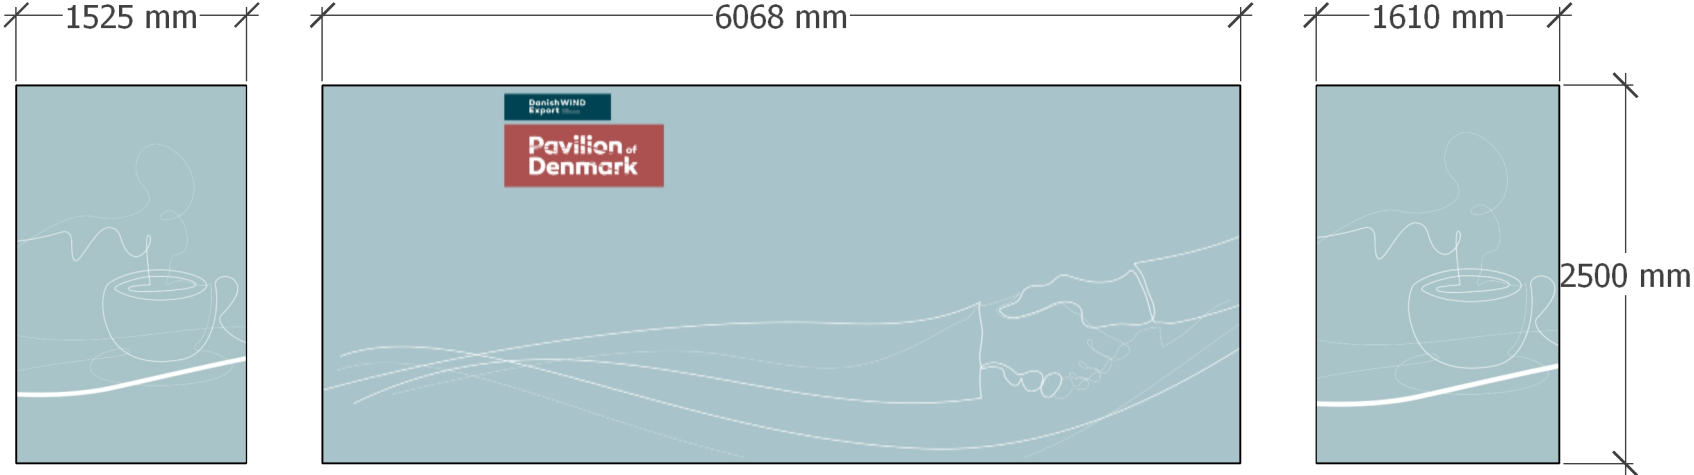

Standesign A/S
Alsvej 2F
5800 Nyborg
Denmark
Phone: +45 4484 6699

Project no.: DWE-WEU-23-04
Drawing no.: GO-001
Drawing title: Graphical Overview - 1
Designed by: TCH / SFT / THJ
Hall: E, C
Booth: Multible

Creation date: 02-11-2022
Revision date: 09-02-2023
Revision no.: L

Client: Danish Wind Export

Danish WIND Export
Owned by
Danish Export Association
and Green Power Denmark

Exhibition: Wind Europe 2023
Bella Center, Copenhagen

Wind EUROPE **ANNUAL EVENT 2023 COPENHAGEN**
25-27 APRIL

Comments:

The drawing is indicative and without responsibility. The drawing is NOT to scale.
The stand-builder will have the final call in all decisions regarding stability and security.
Some products are only shown to indicate locations, but not the actual product as this product may be changed.
All design is subject to copyright by Standesign A/S

GRAPHICAL OVERVIEW - MEETING ROOM



Standesign A/S
Alsvej 2F
5800 Nyborg
Denmark
Phone: +45 4484 6699

Project no.:	DWE-WEU-23-04
Drawing no.:	GO-002
Drawing title:	Graphical Overview - 2
Designed by:	TCH / SFT / THJ
Hall:	E, C
Booth:	Multiple
Creation date:	02-11-2022
Revision date:	09-02-2023
Revision no.:	L

Client: Danish Wind Export

Danish

Export

WIND

Owned by
Danish Export Association
and Green Power Denmark

Exhibition: Wind Europe 2023
Bella Center, Copenhagen

Wind

EUROPE

ANNUAL EVENT


2023

COPENHAGEN


25-27 APRIL

Comments:

The drawing is indicative and without responsibility. The drawing is NOT to scale. The stand-builder will have the final call in all decisions regarding stability and security. Some products are only shown to indicate locations, but not the actual product as this product may be changed. All design is subject to copyright by Standesign A/S

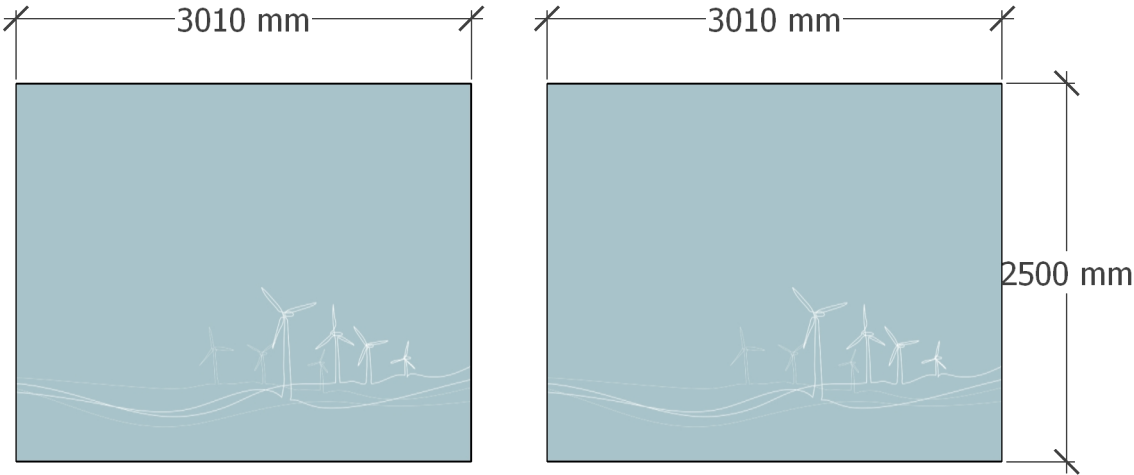

GRAPHICAL OVERVIEW - LOUNGE AREA

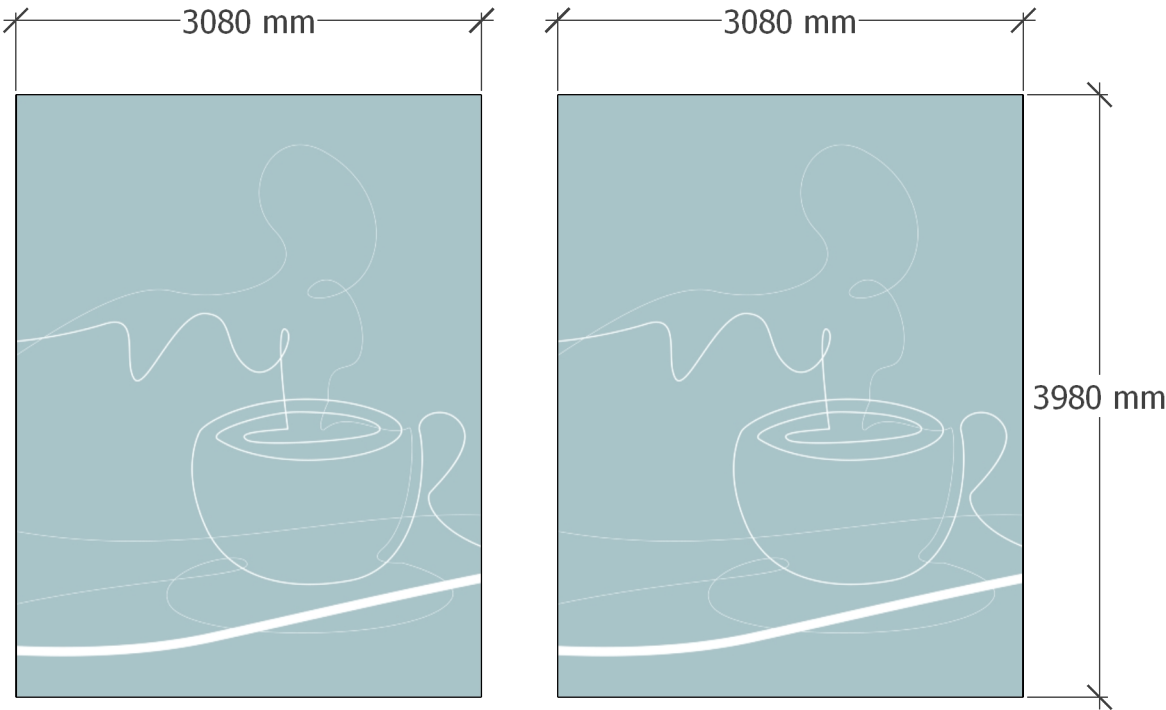

Project no.: DWE-WEU-23-04
Drawing no.: GO-003
Drawing title: Graphical Overview - 3
Designed by: TCH / SFT / THJ
Hall: E, C
Booth: Multible

Creation date: 02-11-2022
Revision date: 09-02-2023
Revision no.: L

Client: Danish Wind Export

Danish WIND Export
Owned by
Danish Export Association
and Green Power Denmark


Exhibition: Wind Europe 2023
Bella Center, Copenhagen

Wind EUROPE ANNUAL EVENT
2023 COPENHAGEN
25-27 APRIL

Comments:

The drawing is indicative and without responsibility. The drawing is NOT to scale.
The stand-builder will have the final call in all decisions regarding stability and security.
Some products are only shown to indicate locations, but not the actual product as this product may be changed.
All design is subject to copyright by Standesign A/S

GRAPHICAL OVERVIEW - BARISTA AREA

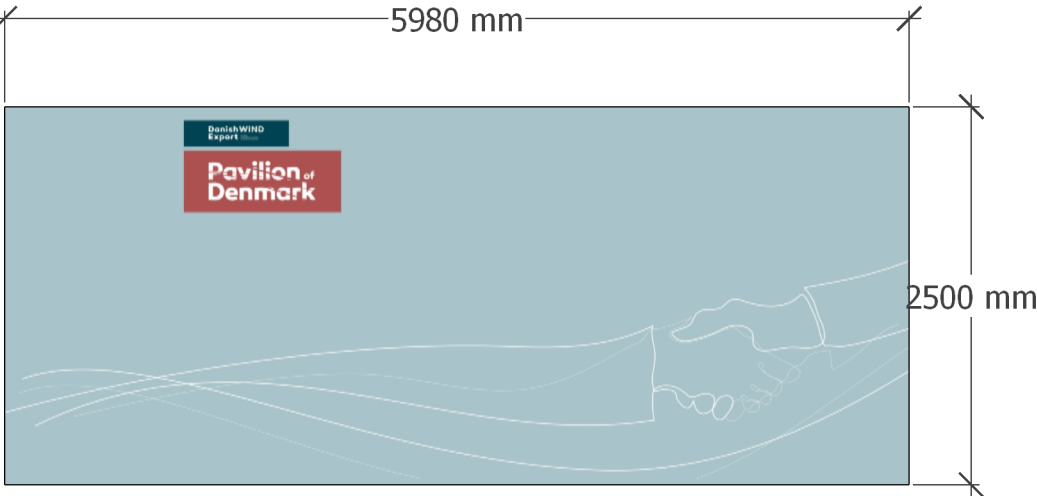

STANDESIGN Standesign A/S
Alsvej 2F
5800 Nyborg
Denmark
Phone: +45 4484 6699

Project no.: DWE-WEU-23-04
Drawing no.: GO-004
Drawing title: Graphical Overview - 4
Designed by: TCH / SFT / THJ
Hall: E, C
Booth: Multible

Creation date: 02-11-2022
Revision date: 09-02-2023
Revision no.: L

Client: Danish Wind Export

Danish WIND Export
Owned by
Danish Export Association
and Green Power Denmark

Exhibition: Wind Europe 2023
Bella Center, Copenhagen
Wind EUROPE ANNUAL EVENT
2023 COPENHAGEN
25-27 APRIL

Comments:

The drawing is indicative and without responsibility. The drawing is NOT to scale.
The stand-builder will have the final call in all decisions regarding stability and security.
Some products are only shown to indicate locations, but not the actual product as this product may be changed.
All design is subject to copyright by Standesign A/S