



DEA Subcontractor

Hannover Messe 2023
DSU-HAN-23-04



✓ RÅDGIVNING ✓ DESIGN ✓ HÅNDVÆRK ✓ TEKNOLOGI

Project no.: DSU-HAN-23-04
Drawing no.: 3D-001
Drawing title: Bird View 1
Designed by: THJ / SFT / TCH
Hall: 3
Booth: K53

Creation date: 22.12.2022
Revision date: 03.03.2023
Revision no.: F

Client: DEA Subcontractor



Exhibition: Hannover Messe 2023
Hannover Exhibition Grounds, Hannover



Comments:



GUIDANCE PICTURE

Colors, lights and materials can not be reproduced
in reality, and can vary widely in relation
to the image shown.

The drawing is indicative and without responsibility. The drawing is NOT to scale.
The stand-builder will have the final call in all decisions regarding stability and security.
Some products are only shown to indicate locations, but not the actual product as this product may be changed.
All design is subject to copyright by Standesign A/S



 Standesign A/S
Alsvej 2F
5800 Nyborg
Denmark
Phone: +45 4484 6699

Project no.: DSU-HAN-23-04
Drawing no.: 3D-002
Drawing title: Street View 1
Designed by: THJ / SFT / TCH
Hall: 3
Booth: K53

Creation date: 22.12.2022
Revision date: 03.03.2023
Revision no.: F

Client: DEA Subcontractor

 **DANISH
EXPORT
ASSOCIATION**
SUBCONTRACTOR

Exhibition: Hannover Messe 2023
Hannover Exhibition Grounds, Hannover



Comments:

GUIDANCE PICTURE
Colors, lights and materials can not be reproduced
in reality, and can vary widely in relation
to the image shown.

The drawing is indicative and without responsibility. The drawing is NOT to scale. The stand-builder will have the final call in all decisions regarding stability and security. Some products are only shown to indicate locations, but not the actual product as this product may be changed. All design is subject to copyright by Standesign A/S



 Standesign A/S
Alsvej 2F
5800 Nyborg
Denmark
Phone: +45 4484 6699

Project no.: DSU-HAN-23-04
Drawing no.: 3D-003
Drawing title: Street View 2
Designed by: THJ / SFT / TCH
Hall: 3
Booth: K53

Creation date: 22.12.2022
Revision date: 03.03.2023
Revision no.: F

Client: DEA Subcontractor

 **DANISH
EXPORT
ASSOCIATION**
SUBCONTRACTOR

Exhibition: Hannover Messe 2023
Hannover Exhibition Grounds, Hannover



Comments:

GUIDANCE PICTURE
Colors, lights and materials can not be reproduced
in reality, and can vary widely in relation
to the image shown.

The drawing is indicative and without responsibility. The drawing is NOT to scale.
The stand-builder will have the final call in all decisions regarding stability and security.
Some products are only shown to indicate locations, but not the actual product as this product may be changed.
All design is subject to copyright by Standesign A/S



 Standesign A/S
Alsvej 2F
5800 Nyborg
Denmark
Phone: +45 4484 6699

Project no.: DSU-HAN-23-04
Drawing no.: 3D-004
Drawing title: Street View 3
Designed by: THJ / SFT / TCH
Hall: 3
Booth: K53

Creation date: 22.12.2022
Revision date: 03.03.2023
Revision no.: F

Client: DEA Subcontractor
 **DANISH EXPORT ASSOCIATION**
SUBCONTRACTOR

Exhibition: Hannover Messe 2023
Hannover Exhibition Grounds, Hannover


Comments:

The drawing is indicative and without responsibility. The drawing is NOT to scale.
The stand-builder will have the final call in all decisions regarding stability and security.
Some products are only shown to indicate locations, but not the actual product as this product may be changed.
All design is subject to copyright by Standesign A/S

GUIDANCE PICTURE
Colors, lights and materials can not be reproduced in reality, and can vary widely in relation to the image shown.



Standesign A/S
 Alsvej 2F
 5800 Nyborg
 Denmark
 Phone: +45 4484 6699

Project no.: DSU-HAN-23-04
 Drawing no.: 3D-005
 Drawing title: Lounge View
 Designed by: THJ / SFT / TCH
 Hall: 3
 Booth: K53
 Creation date: 22.12.2022
 Revision date: 03.03.2023
 Revision no.: F

Client: DEA Subcontractor

DANISH EXPORT ASSOCIATION
 SUBCONTRACTOR

Exhibition: Hannover Messe 2023
 Hannover Exhibition Grounds, Hannover


Comments:

The drawing is indicative and without responsibility. The drawing is NOT to scale. The stand-builder will have the final call in all decisions regarding stability and security. Some products are only shown to indicate locations, but not the actual product as this product may be changed. All design is subject to copyright by Standesign A/S

GUIDANCE PICTURE
 Colors, lights and materials can not be reproduced in reality, and can vary widely in relation to the image shown.

Project no.: DSU-HAN-23-04
 Drawing no.: FP-001
 Drawing title: Floor Plan
 Designed by: THJ / SFT / TCH
 Hall: 3
 Booth: K53

Creation date: 22.12.2022
 Revision date: 03.03.2023
 Revision no.: F

Client: DEA Subcontractor




Exhibition: Hannover Messe 2023
 Hannover Exhibition Grounds, Hannover




Comments:

-  - Column
-  - Door

The drawing is indicative and without responsibility. The drawing is NOT to scale. The stand-builder will have the final call in all decisions regarding stability and security. Some products are only shown to indicate locations, but not the actual product as this product may be changed. All design is subject to copyright by Standesign A/S

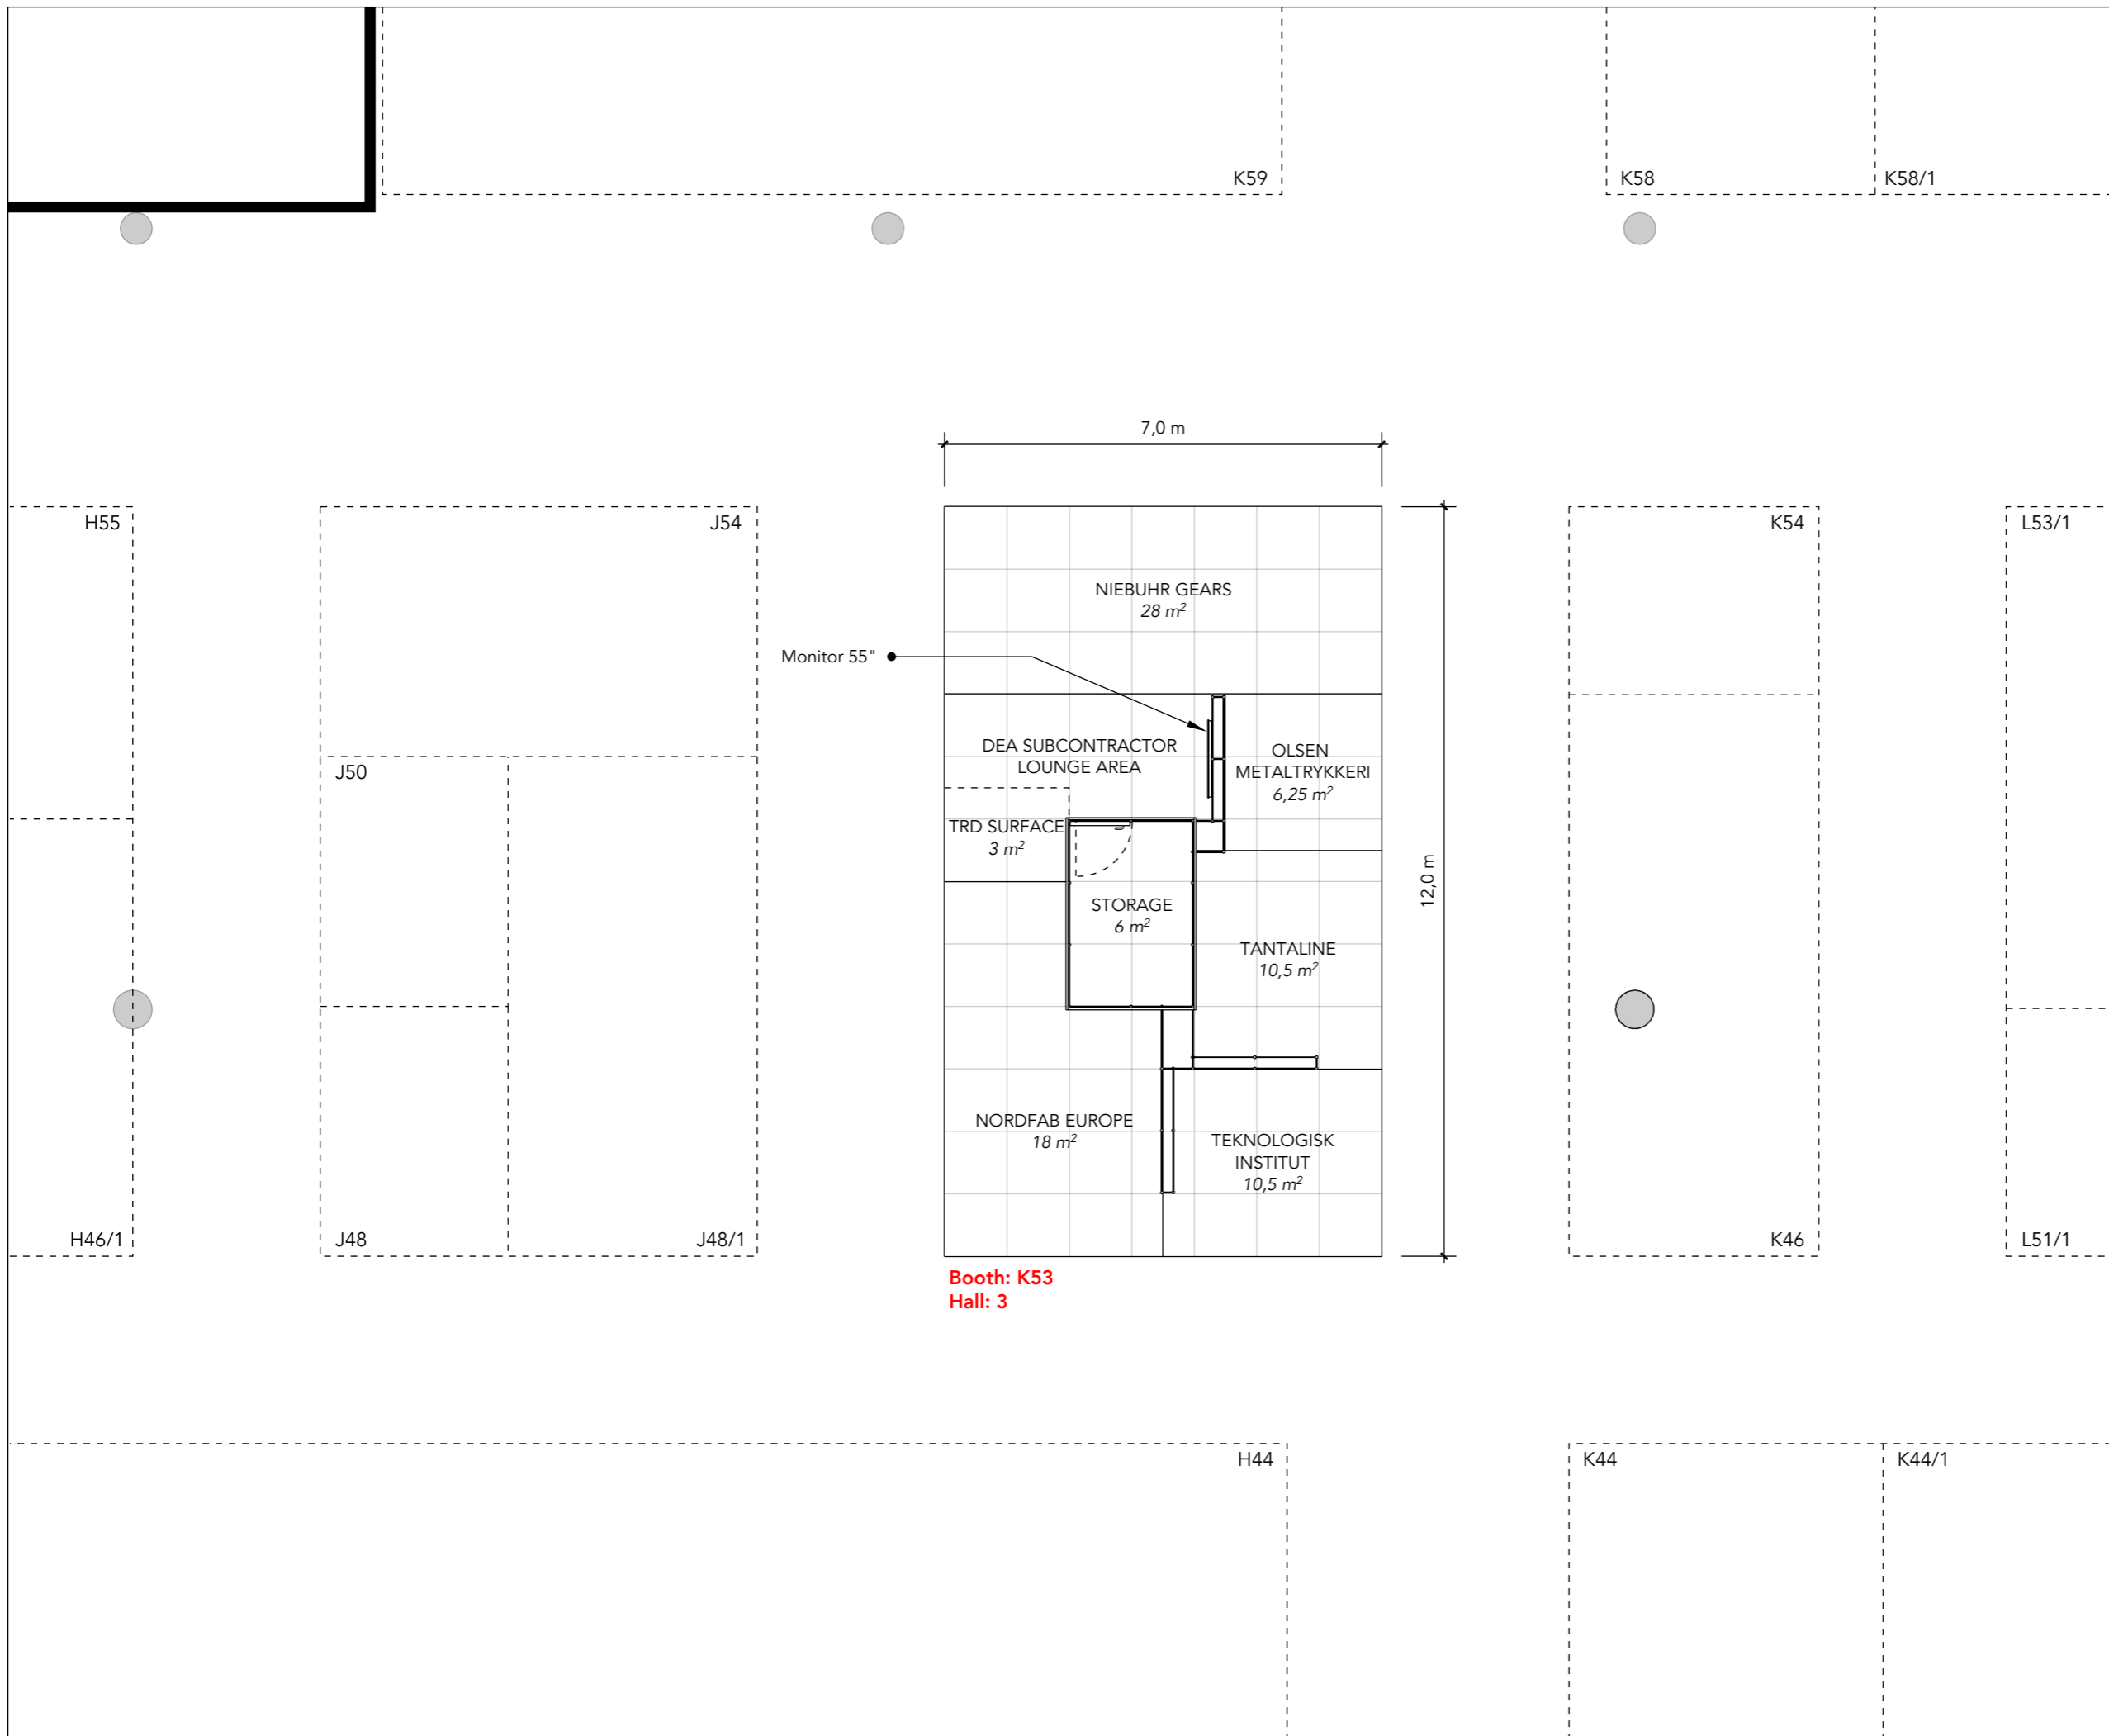

ELEVATION FRONT

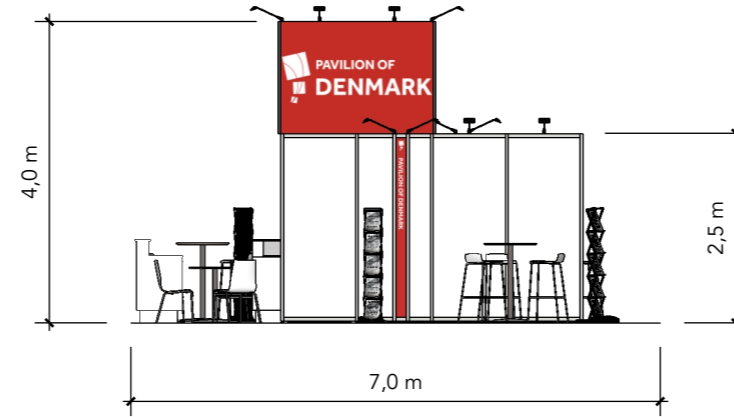

Standesign A/S
Alsvej 2F
5800 Nyborg
Denmark
Phone: +45 4484 6699

Project no.: DSU-HAN-23-04
Drawing no.: EV-001
Drawing title: Elevations
Designed by: THJ / SFT / TCH
Hall: 3
Booth: K53

Creation date: 22.12.2022
Revision date: 03.03.2023
Revision no.: F

Client: DEA Subcontractor



Exhibition: Hannover Messe 2023
Hannover Exhibition Grounds, Hannover



Comments:

ELEVATION SIDE



The drawing is indicative and without responsibility. The drawing is NOT to scale. The stand-builder will have the final call in all decisions regarding stability and security. Some products are only shown to indicate locations, but not the actual product as this product may be changed. All design is subject to copyright by Standesign A/S