

# DEA Fish Tech


Aqua Nor 2023  
DFI-AQN-23-08



✓ RÅDGIVNING   ✓ DESIGN   ✓ HÅNDVÆRK   ✓ TEKNOLOGI






 <div>Standesign A/S Alsvej 2F 5800 Nyborg Denmark Phone: +45 4484 6699</div>	
Project no.: DFI-AQN-23-08 Drawing no.: 3D-001 Drawing title: Bird View 1 Designed by: SFT Hall: D Booth: D-358	
Creation date: 25-04-2023 Revision date: 15-05-2023 Revision no.: C	
Client: DEA Fish Tech  <div>DANISH EXPORT ASSOCIATION FISH TECH</div>	
Exhibition: Aqua Nor 2023 Trondheim Spektrum, Trondheim  <div>AQUA NOR</div>	
Comments:	
The drawing is indicative and without responsibility. The drawing is NOT to scale. The stand-builder will have the final call in all decisions regarding stability and security. Some products are only shown to indicate locations, but not the actual product as this product may be changed. All design is subject to copyright by Standesign A/S	

**GUIDANCE PICTURE**  
Colors, lights and materials can not be reproduced in reality, and can vary widely in relation to the image shown.






 <div>Standesign A/S Alsvej 2F 5800 Nyborg Denmark Phone: +45 4484 6699</div>	
Project no.: DFI-AQN-23-08 Drawing no.: 3D-002 Drawing title: Bird View 2 Designed by: SFT Hall: D Booth: D-358	
Creation date: 25-04-2023 Revision date: 15-05-2023 Revision no.: C	
Client: DEA Fish Tech 	
Exhibition: Aqua Nor 2023 Trondheim Spektrum, Trondheim 	
Comments:	
The drawing is indicative and without responsibility. The drawing is NOT to scale. The stand-builder will have the final call in all decisions regarding stability and security. Some products are only shown to indicate locations, but not the actual product as this product may be changed. All design is subject to copyright by Standesign A/S	

**GUIDANCE PICTURE**  
Colors, lights and materials can not be reproduced in reality, and can vary widely in relation to the image shown.





<div><div></div><div><div>Standesign A/S</div><div>Alsvej 2F</div><div>5800 Nyborg</div><div>Denmark</div><div>Phone: +45 4484 6699</div></div></div>	
Project no.:	DFI-AQN-23-08
Drawing no.:	3D-003
Drawing title:	Street View 1
Designed by:	SFT
Hall:	D
Booth:	D-358
Creation date:	25-04-2023
Revision date:	15-05-2023
Revision no.:	C
Client: DEA Fish Tech	
<div><div></div><div><div>DANISH EXPORT ASSOCIATION</div><div>FISH TECH</div></div></div>	
Exhibition: Aqua Nor 2023 Trondheim Spektrum, Trondheim	
<div><div></div><div>AQUA NOR</div></div>	
Comments:	
<div>The drawing is indicative and without responsibility. The drawing is NOT to scale. The stand-builder will have the final call in all decisions regarding stability and security. Some products are only shown to indicate locations, but not the actual product as this product may be changed. All design is subject to copyright by Standesign A/S</div>	

**GUIDANCE PICTURE**  
Colors, lights and materials can not be reproduced in reality, and can vary widely in relation to the image shown.





Project no.: DFI-AQN-23-08  
Drawing no.: 3D-004  
Drawing title: Street View 2  
Designed by: SFT  
Hall: D  
Booth: D-358

Creation date: 25-04-2023  
Revision date: 15-05-2023  
Revision no.: C

Client: DEA Fish Tech



Exhibition: Aqua Nor 2023  
Trondheim Spektrum, Trondheim



Comments:

The drawing is indicative and without responsibility. The drawing is NOT to scale.  
The stand-builder will have the final call in all decisions regarding stability and security.  
Some products are only shown to indicate locations, but not the actual product as this product may be changed.  
All design is subject to copyright by  
Standesign A/S



## GUIDANCE PICTURE

**Colors, lights and materials can not be reproduced in reality, and can vary widely in relation to the image shown.**





Project no.:	DFI-AQN-23-08
Drawing no.:	3D-005
Drawing title:	Street View 3
Designed by:	SFT
Hall:	D
Booth:	D-358

Creation date: 25-04-2023  
Revision date: 15-05-2023  
Revision no.: C

Client: DEA Fish Tech



Exhibition: Aqua Nor 2023  
Trondheim Spektrum, Trondheim



Comments:

The drawing is indicative and without responsibility. The drawing is NOT to scale.  
The stand-builder will have the final call in all decisions regarding stability and security.  
Some products are only shown to indicate locations, but not the actual product as this product may be changed.  
All design is subject to copyright by  
Standesign A/S





## GUIDANCE PICTURE

**Colors, lights and materials can not be reproduced in reality, and can vary widely in relation to the image shown.**





<div><div>Standesign A/S Alsvej 2F 5800 Nyborg Denmark Phone: +45 4484 6699</div></div>	
<div><div>Project no.: DFI-AQN-23-08</div><div>Drawing no.: 3D-006</div><div>Drawing title: Street View 4</div><div>Designed by: SFT</div><div>Hall: D</div><div>Booth: D-358</div></div>	
<div><div>Creation date: 25-04-2023</div><div>Revision date: 15-05-2023</div><div>Revision no.: C</div></div>	
<div><div>Client: DEA Fish Tech</div><div><div>DANISH EXPORT ASSOCIATION FISH TECH</div></div><div>Exhibition: Aqua Nor 2023 Trondheim Spektrum, Trondheim</div><div><div>AQUA NOR</div></div></div>	
<div>Comments:</div>	
<div><div>GUIDANCE PICTURE</div><div>Colors, lights and materials can not be reproduced in reality, and can vary widely in relation to the image shown.</div></div>	<div><div>The drawing is indicative and without responsibility. The drawing is NOT to scale.</div><div>The stand-builder will have the final call in all decisions regarding stability and security.</div><div>Some products are only shown to indicate locations, but not the actual product as this product may be changed.</div><div>All design is subject to copyright by Standesign A/S</div></div>






<div><div></div><div><div>Standesign A/S</div><div>Alsvej 2F</div><div>5800 Nyborg</div><div>Denmark</div><div>Phone: +45 4484 6699</div></div></div>	
Project no.:	DFI-AQN-23-08
Drawing no.:	3D-007
Drawing title:	Street View 5
Designed by:	SFT
Hall:	D
Booth:	D-358
Creation date:	25-04-2023
Revision date:	15-05-2023
Revision no.:	C
Client: DEA Fish Tech	
<div><div></div><div><div>DANISH EXPORT ASSOCIATION</div><div>FISH TECH</div></div></div>	
Exhibition: Aqua Nor 2023 Trondheim Spektrum, Trondheim	
<div><div></div><div>AQUA NOR</div></div>	
Comments:	
The drawing is indicative and without responsibility. The drawing is NOT to scale. The stand-builder will have the final call in all decisions regarding stability and security. Some products are only shown to indicate locations, but not the actual product as this product may be changed. All design is subject to copyright by Standesign A/S	

**GUIDANCE PICTURE**  
Colors, lights and materials can not be reproduced in reality, and can vary widely in relation to the image shown.



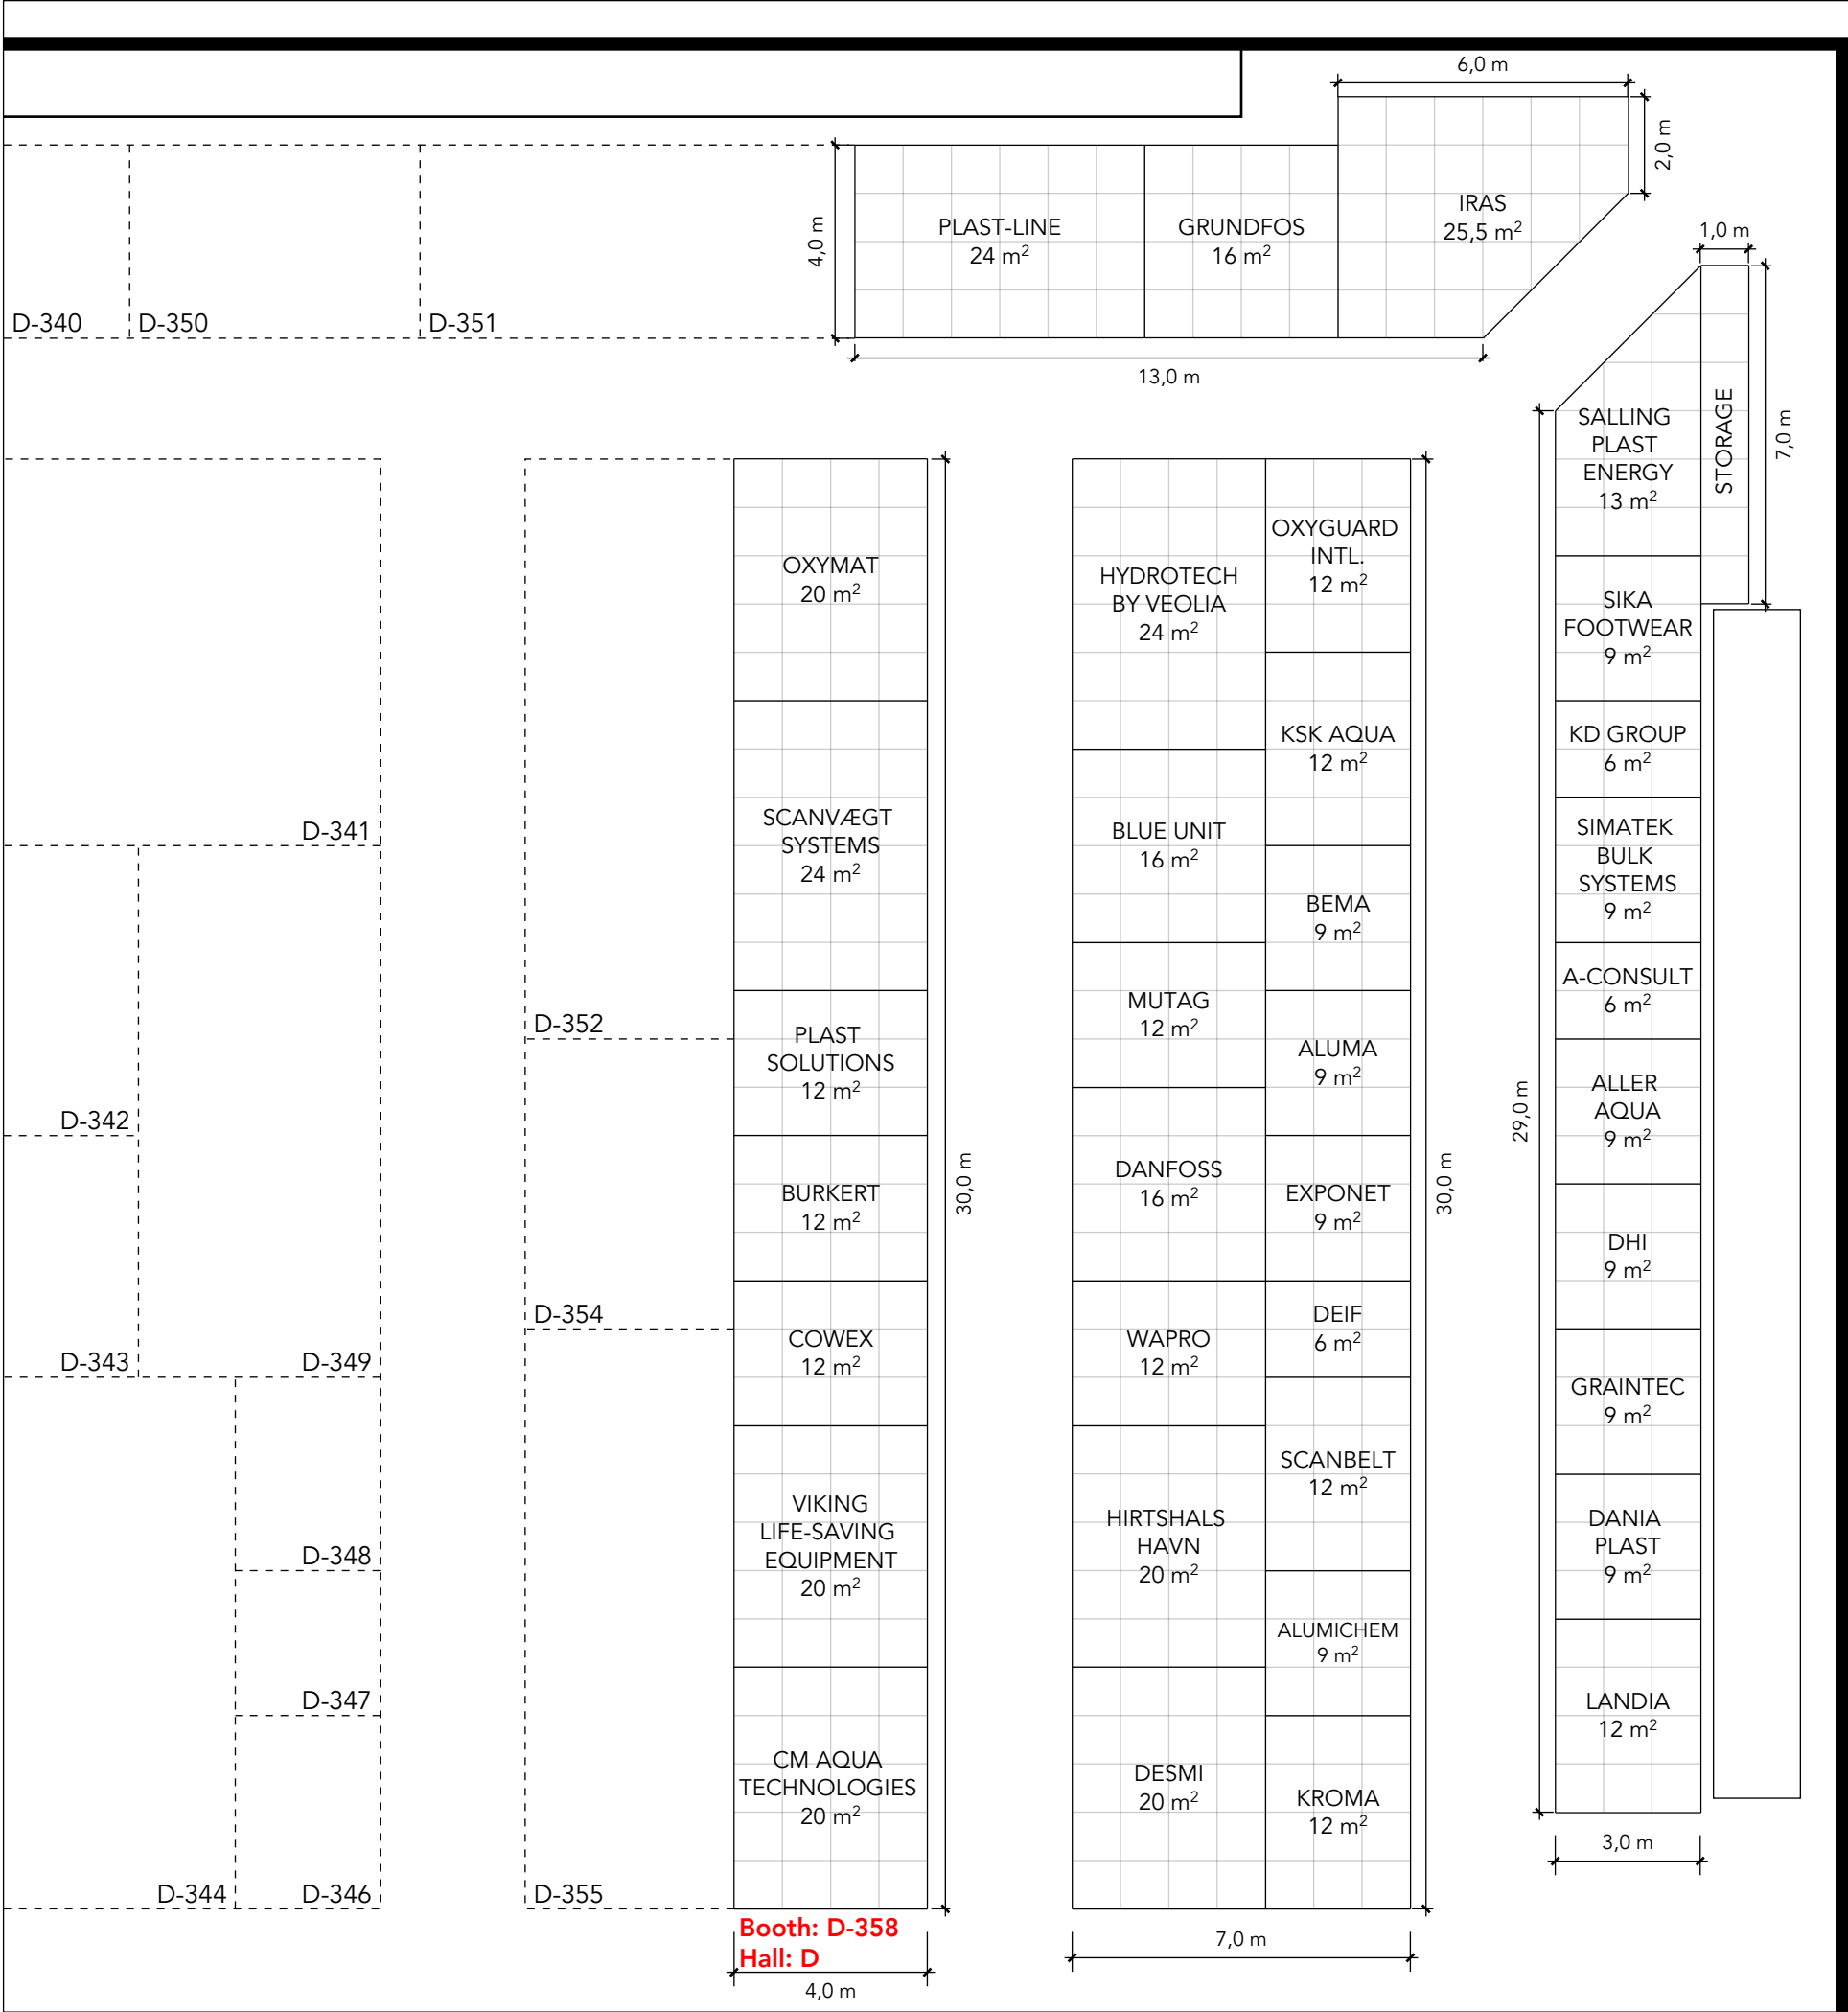

Project no.: DFI-AQN-23-08  
Drawing no.: FP-001  
Drawing title: Floor Plan  
Designed by: SFT  
Hall: D  
Booth: D-358

Creation date: 25-04-2023  
Revision date: 15-05-2023  
Revision no.: C

Client: DEA Fish Tech




Exhibition: Aqua Nor 2023  
Trondheim Spektrum, Trondheim



Comments:  
-

The drawing is indicative and without responsibility. The drawing is NOT to scale.  
The stand-builder will have the final call in all decisions regarding stability and security.  
Some products are only shown to indicate locations, but not the actual product as this product may be changed.  
All design is subject to copyright by Standesign A/S



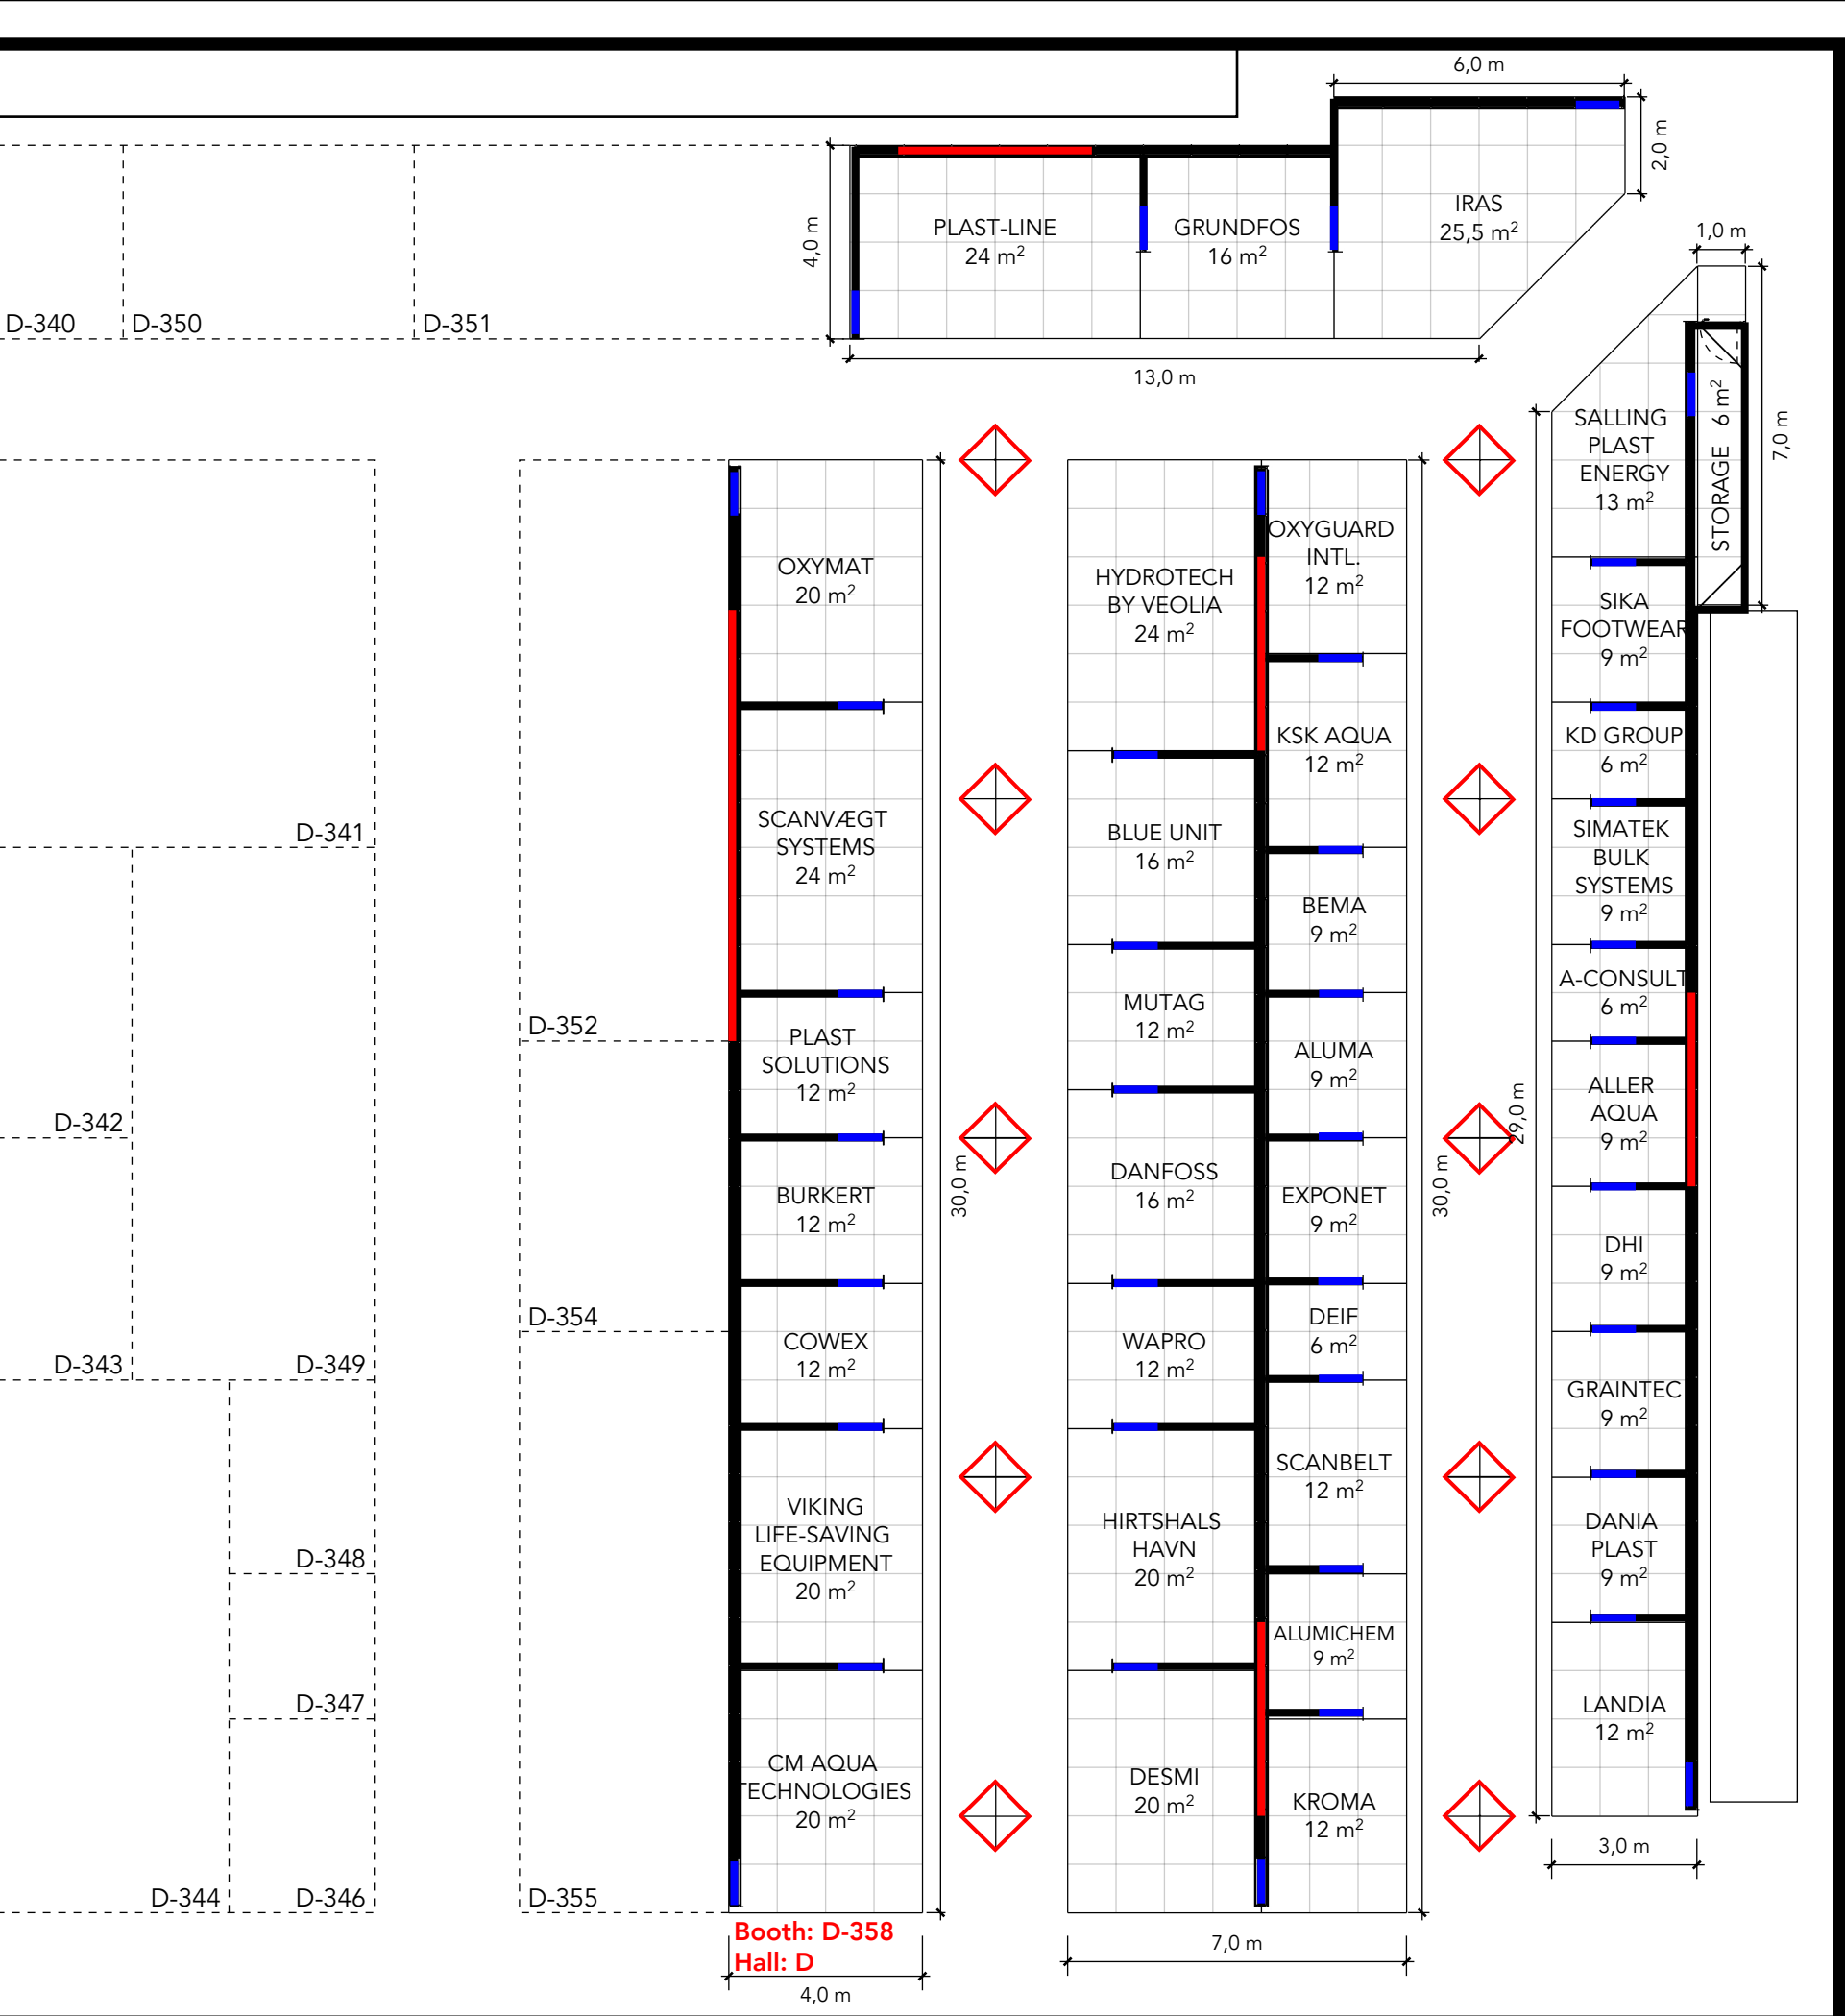

Project no.: DFI-AQN-23-08  
Drawing no.: FP-001  
Drawing title: Floor Plan  
Designed by: SFT  
Hall: D  
Booth: D-358

Creation date: 25-04-2023  
Revision date: 15-05-2023  
Revision no.: C

Client: DEA Fish Tech



Exhibition: Aqua Nor 2023  
Trondheim Spektrum, Trondheim




Comments:

- Wall
- Banner - Pavilion of Denmark
- Cube - Pavilion of Denmark
- Logo sign
- Door

The drawing is indicative and without responsibility. The drawing is NOT to scale.  
The stand-builder will have the final call in all decisions regarding stability and security.  
Some products are only shown to indicate locations, but not the actual product as this product may be changed.  
All design is subject to copyright by Standesign A/S



ELEVATION FRONT

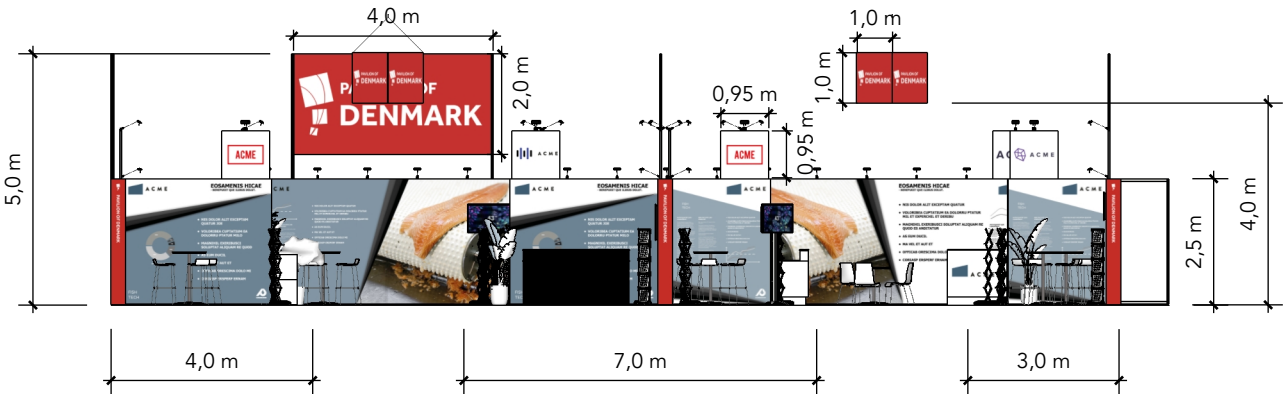

Project no.: DFI-AQN-23-08  
Drawing no.: EV-001  
Drawing title: Elevations  
Designed by: SFT  
Hall: D  
Booth: D-358

Creation date: 25-04-2023  
Revision date: 15-05-2023  
Revision no.: C

Client: DEA Fish Tech




Exhibition: Aqua Nor 2023  
Trondheim Spektrum, Trondheim



Comments:

ELEVATION SIDE

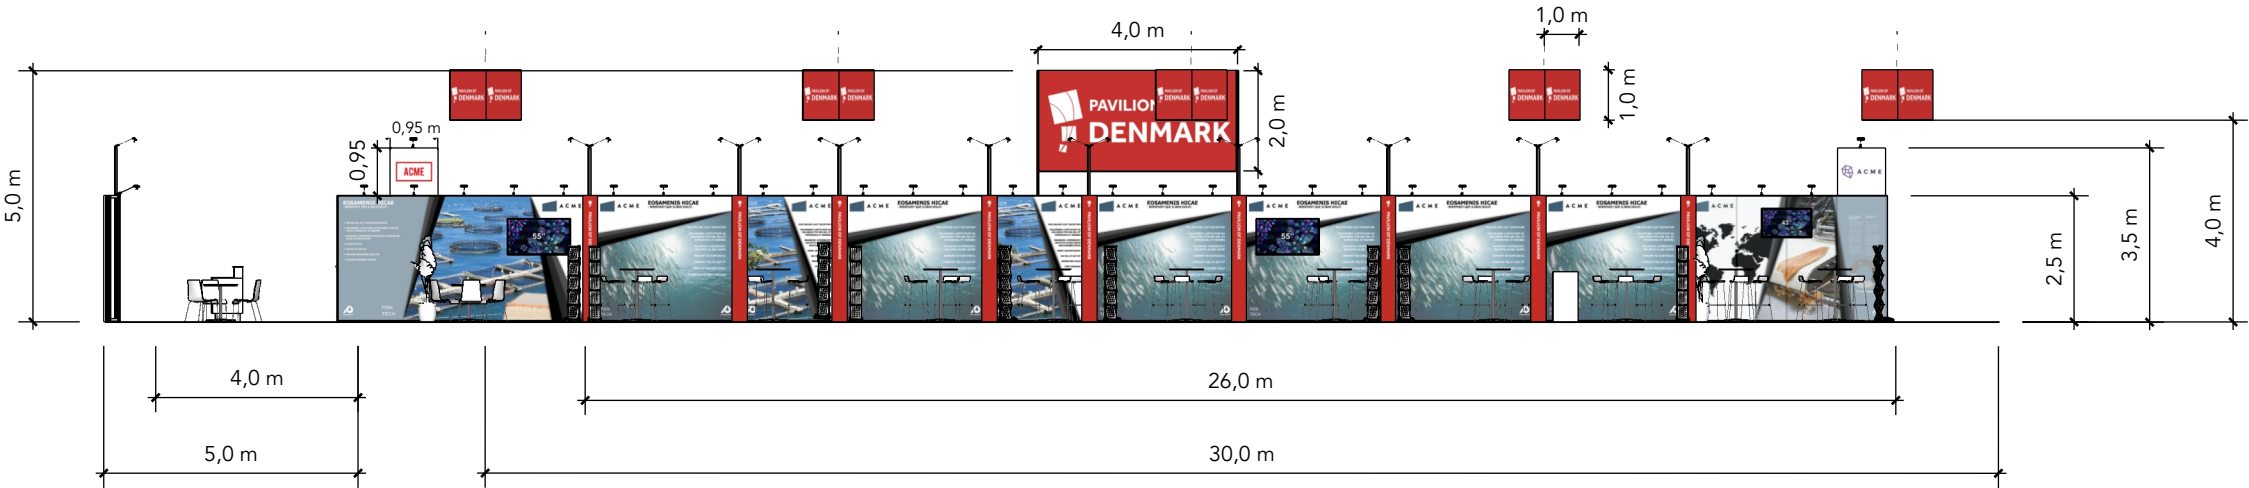

The drawing is indicative and without responsibility. The drawing is NOT to scale.  
The stand-builder will have the final call in all decisions regarding stability and security.  
Some products are only shown to indicate locations, but not the actual product as this product may be changed.  
All design is subject to copyright by Standesign A/S