



DEA Water Tech

Vatten 2023
DWT-VAT-23-10

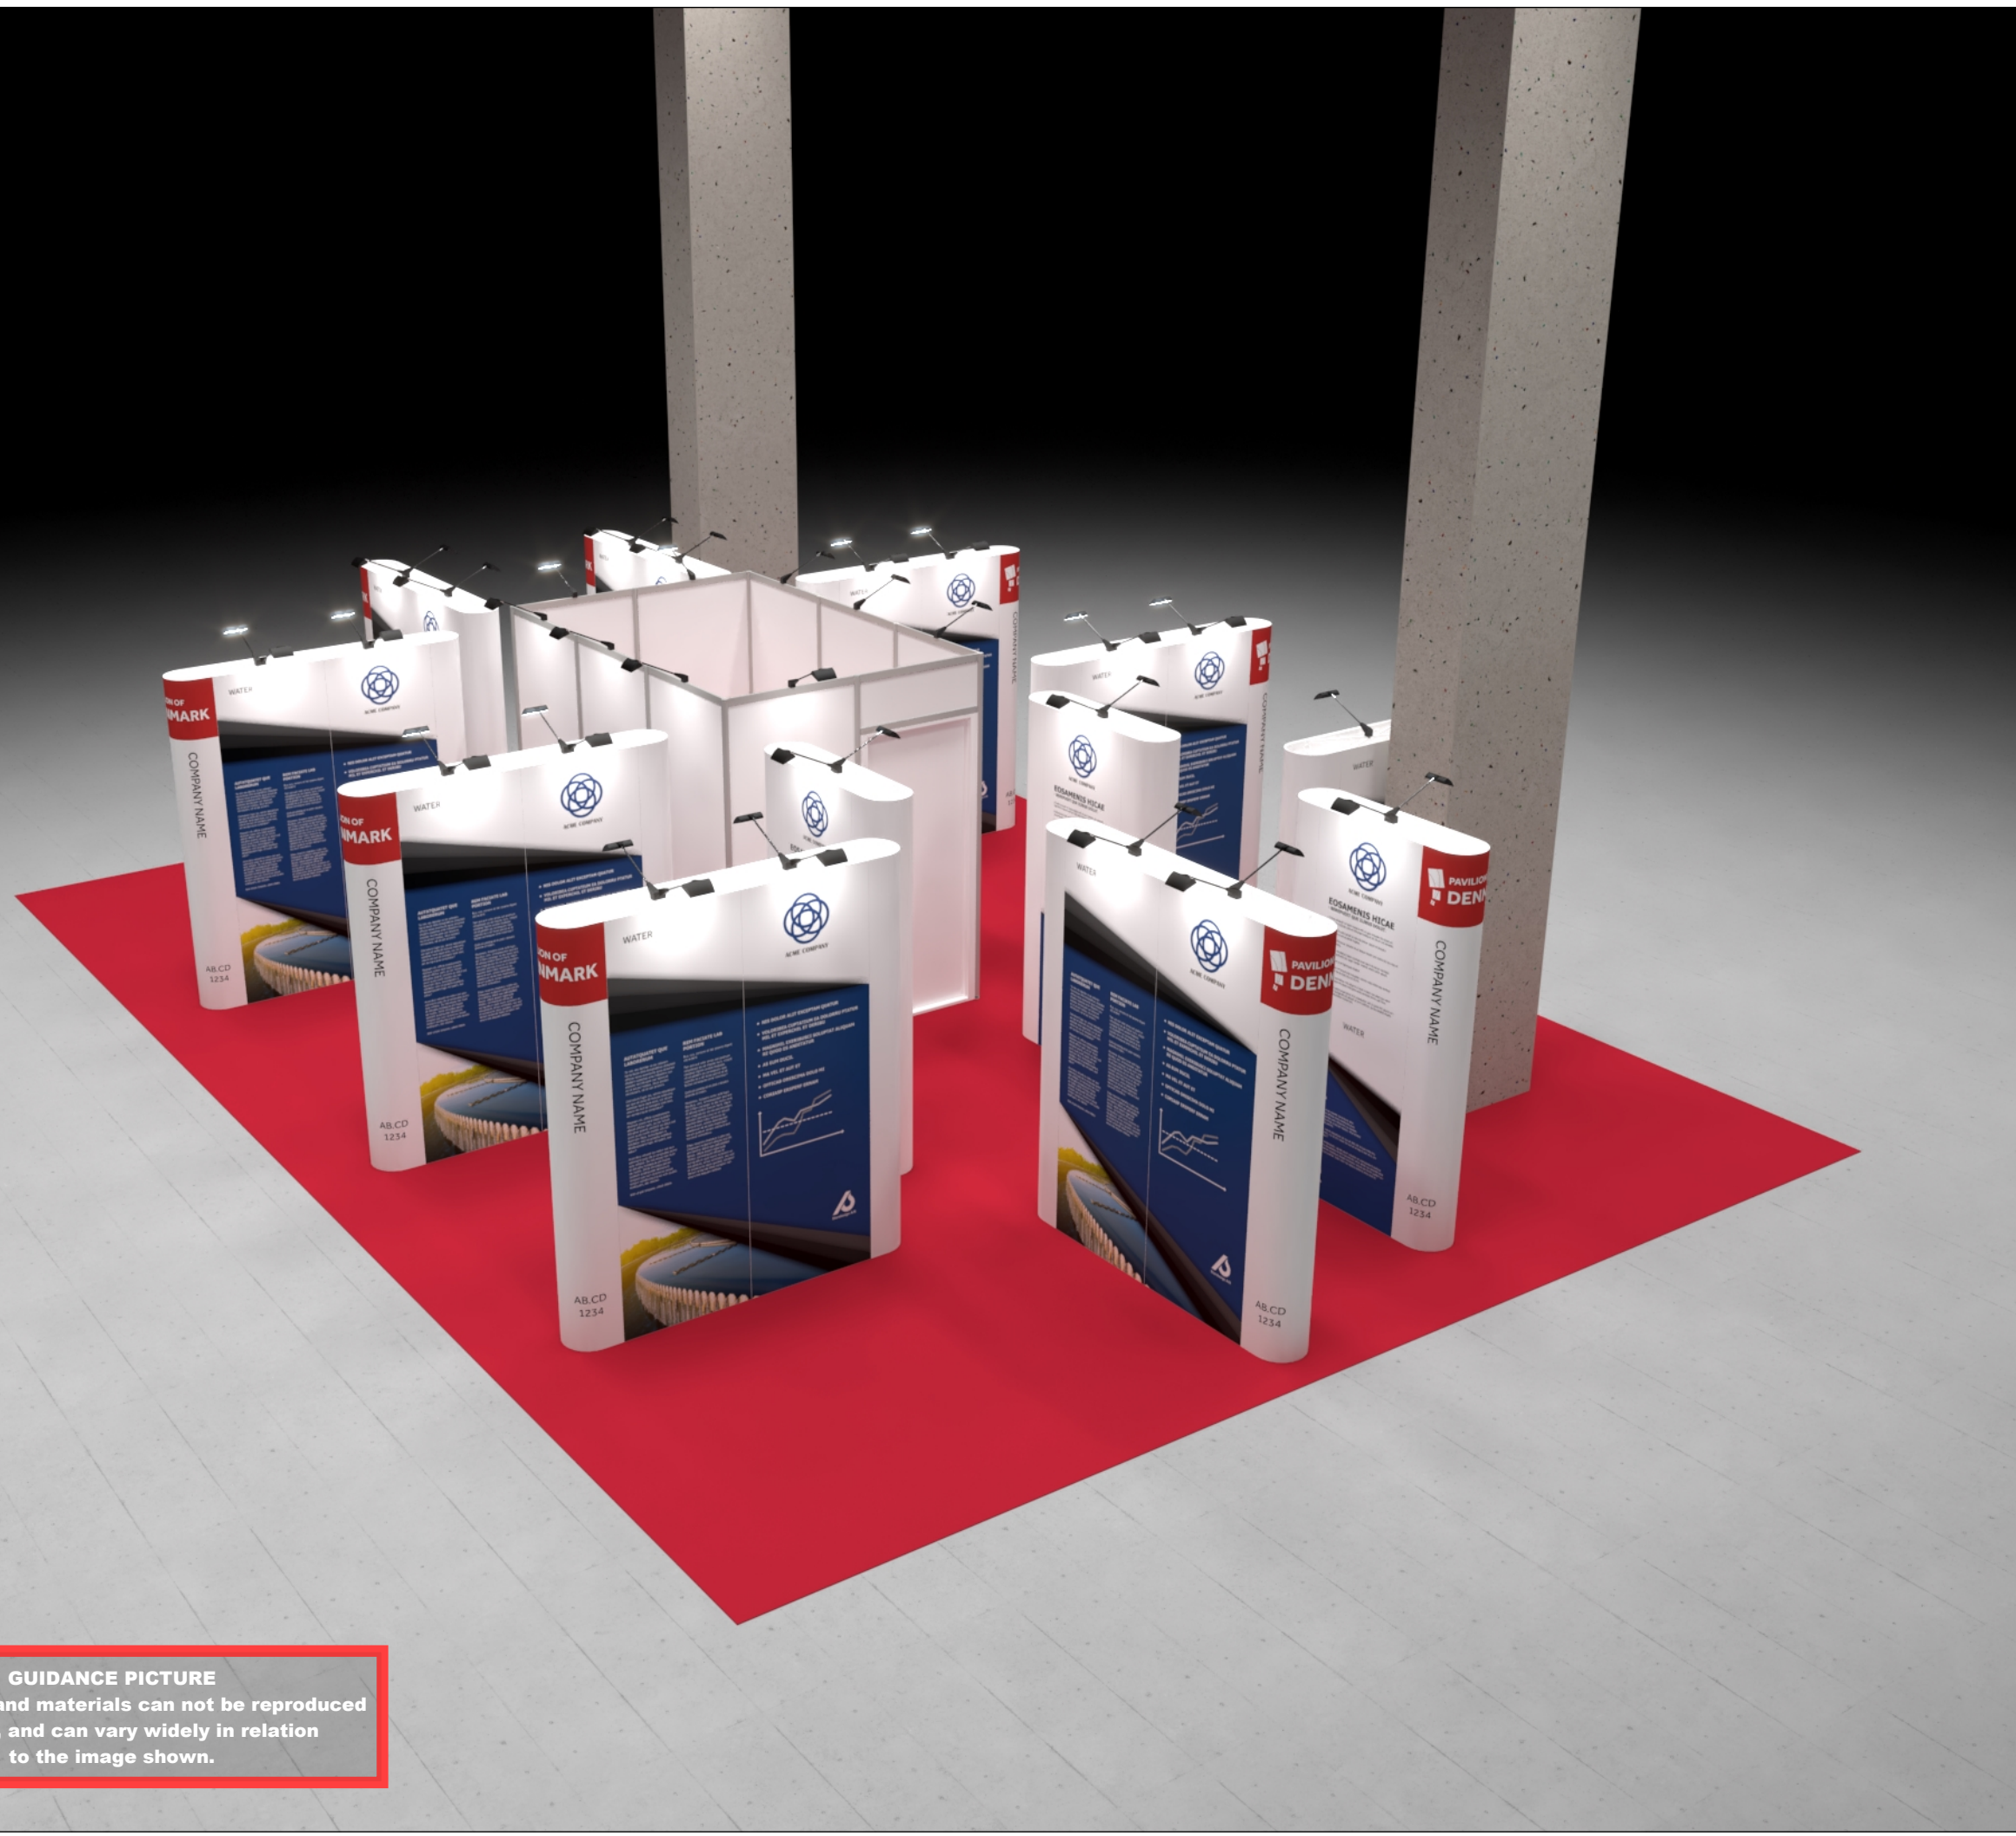


✓ RÅDGIVNING ✓ DESIGN ✓ HÅNDVÆRK ✓ TEKNOLOGI



<div><div><div><div>Standesign A/S</div><div>Alsvej 2F</div><div>5800 Nyborg</div><div>Denmark</div><div>Phone: +45 4484 6699</div></div></div></div>	
Project no.:	DWT-VAT-23-10
Drawing no.:	3D-001
Drawing title:	Bird View 1
Designed by:	THJ
Hall:	A
Booth:	A02:32
Creation date:	01-08-2023
Revision date:	22-08-2023
Revision no.:	B
Client: DEWA Water Tech	
<div><div><div><div>DANISH EXPORT ASSOCIATION</div><div>WATER TECH</div></div></div></div>	
Exhibition: Vatten 2023 Svenska Mässan, Göteborg	
<div><div></div></div>	
Comments:	
<div>The drawing is indicative and without responsibility. The drawing is NOT to scale. The stand-builder will have the final call in all decisions regarding stability and security. Some products are only shown to indicate locations, but not the actual product as this product may be changed. All design is subject to copyright by Standesign A/S</div>	

GUIDANCE PICTURE
Colors, lights and materials can not be reproduced in reality, and can vary widely in relation to the image shown.

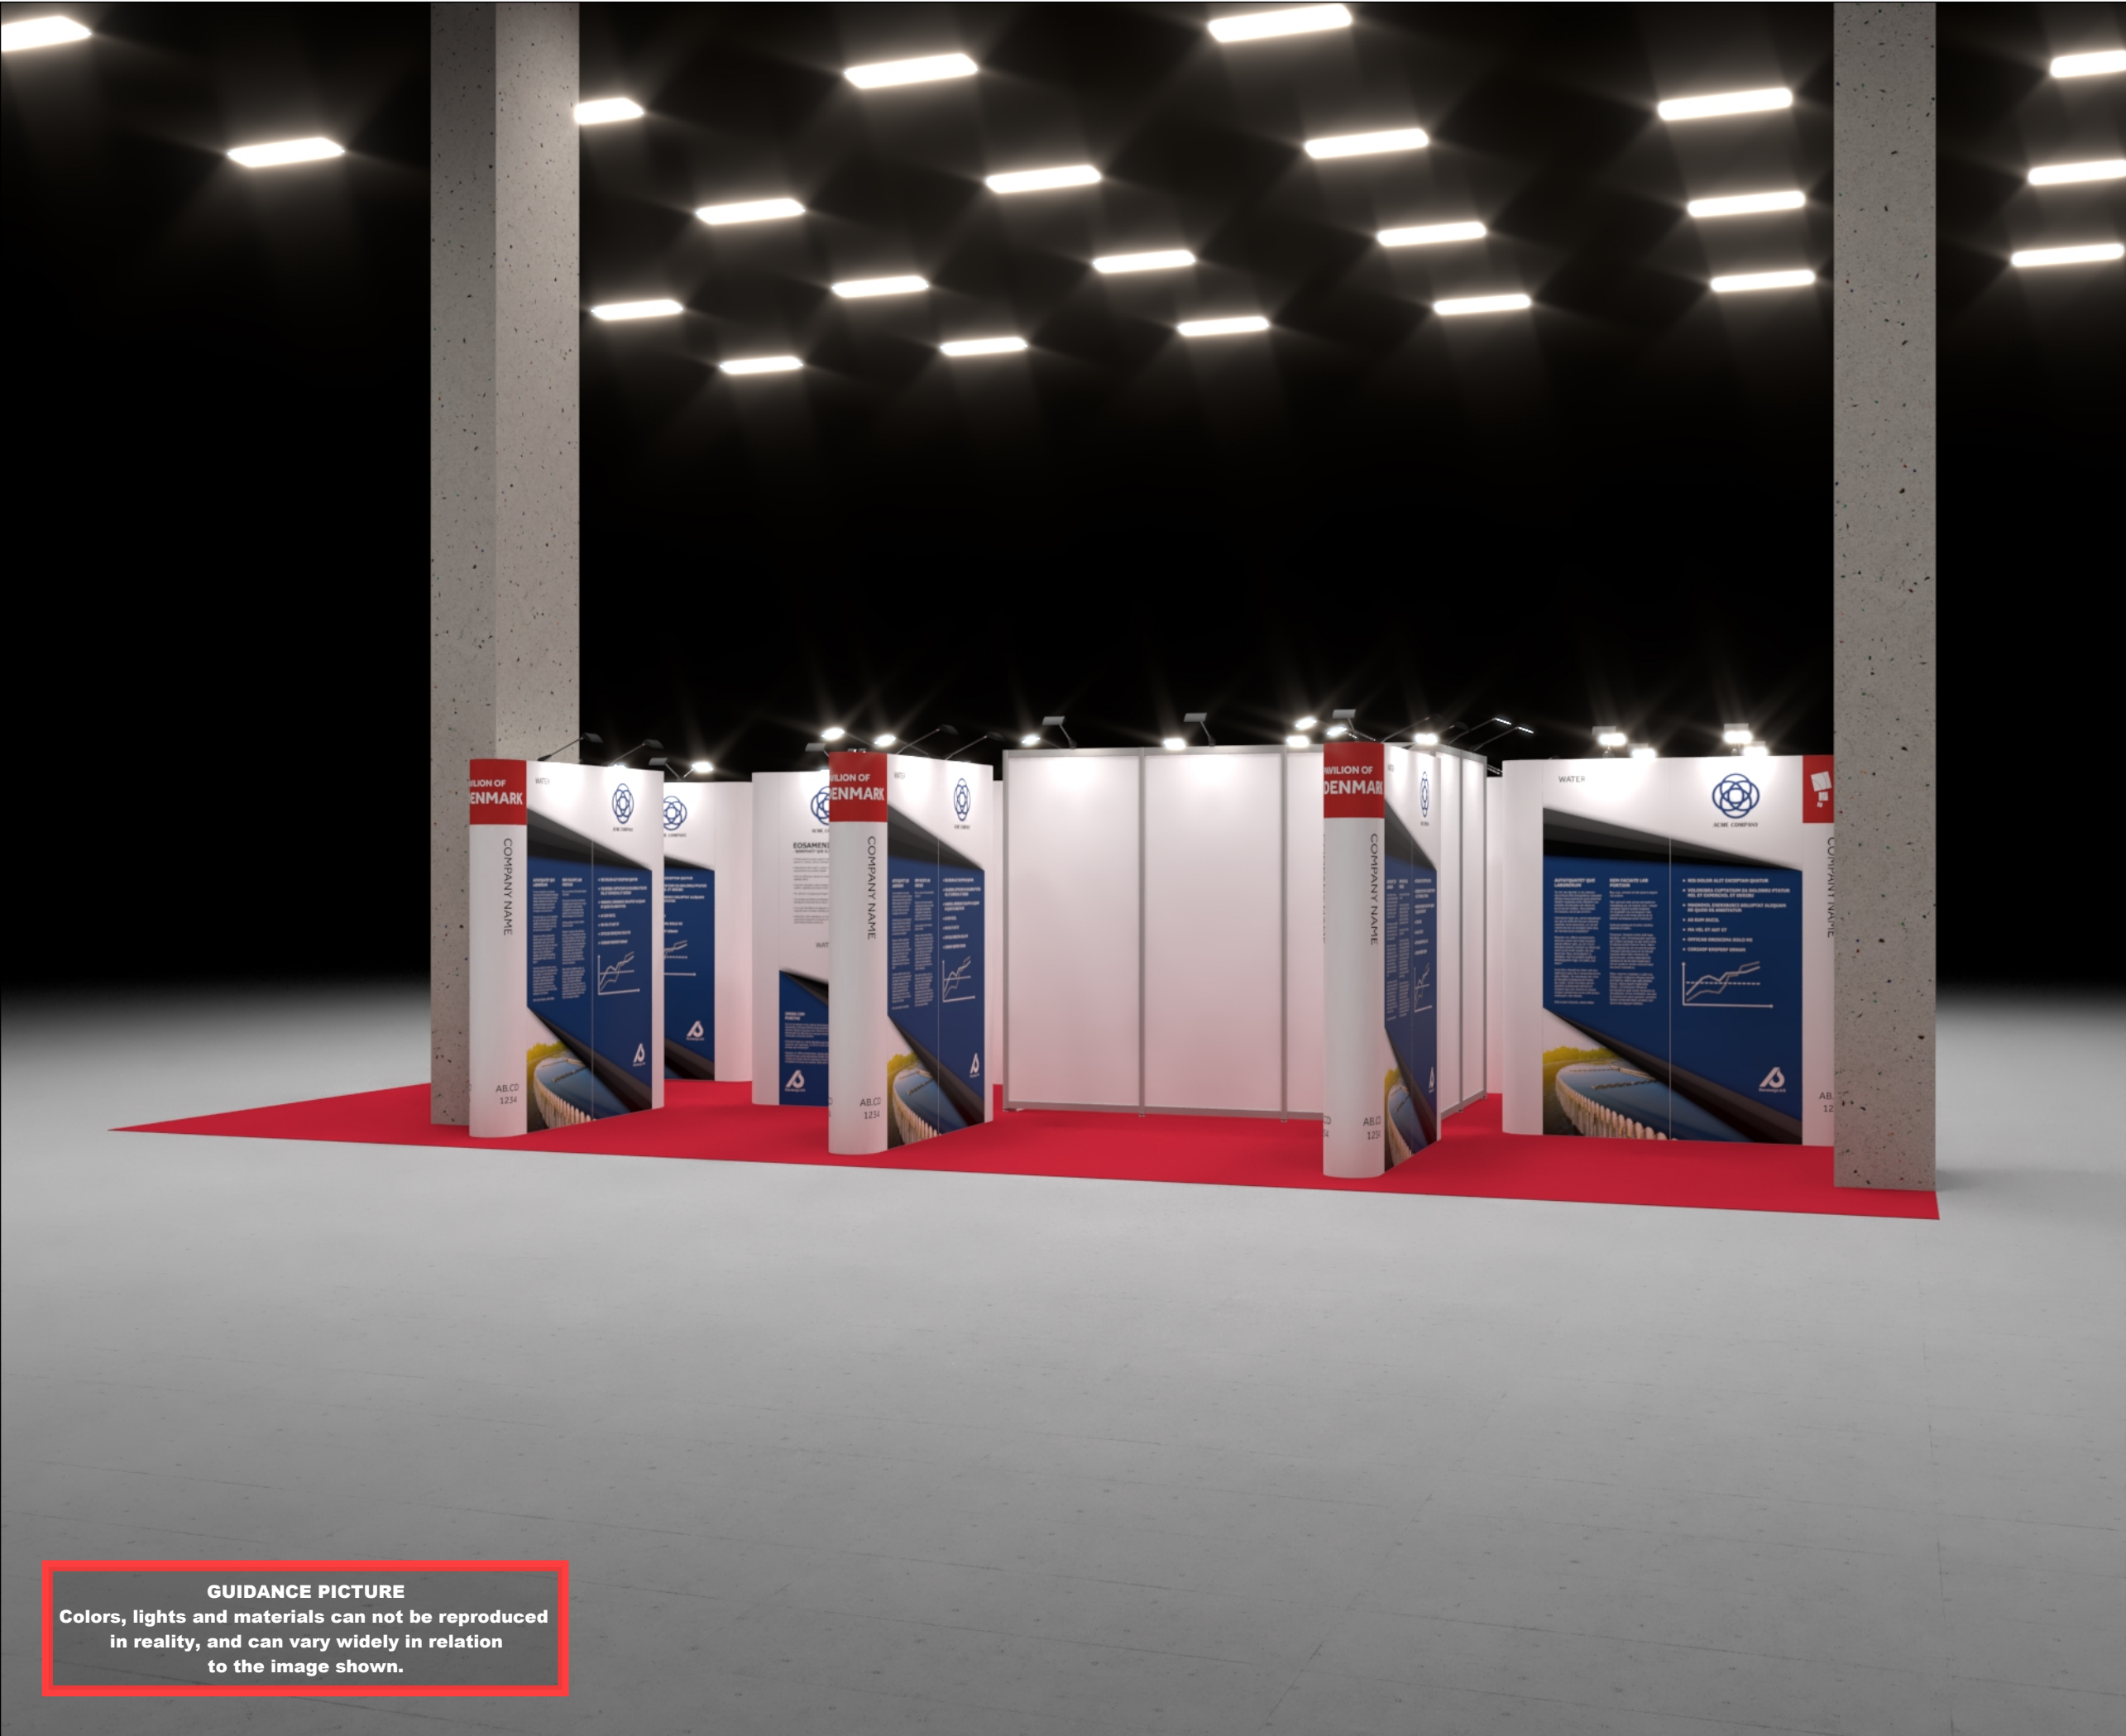



Standesign A/S
Alsvej 2F
5800 Nyborg
Denmark
Phone: +45 4484 6699

Project no.: DWT-VAT-23-10
Drawing no.: 3D-002
Drawing title: Street View 1
Designed by: THJ
Hall: A
Booth: A02:32

Creation date: 01-08-2023
Revision date: 22-08-2023
Revision no.: B

Client: DEA Water Tech



DANISH
EXPORT
ASSOCIATION
WATER TECH

Exhibition: Vatten 2023
Svenska Mässan, Göteborg



Vatten
2023

Comments:


The drawing is indicative and without responsibility. The drawing is NOT to scale. The stand-builder will have the final call in all decisions regarding stability and security. Some products are only shown to indicate locations, but not the actual product as this product may be changed. All design is subject to copyright by Standesign A/S

GUIDANCE PICTURE
Colors, lights and materials can not be reproduced
in reality, and can vary widely in relation
to the image shown.




<div><div>Standesign A/S Alsvej 2F 5800 Nyborg Denmark Phone: +45 4484 6699</div></div>	
Project no.:	DWT-VAT-23-10
Drawing no.:	3D-003
Drawing title:	Street View 2
Designed by:	THJ
Hall:	A
Booth:	A02:32
Creation date:	01-08-2023
Revision date:	22-08-2023
Revision no.:	B
Client: DEA Water Tech	
<div><div>DANISH EXPORT ASSOCIATION WATER TECH</div></div>	
Exhibition: Vatten 2023 Svenska Mässan, Göteborg	
<div><div>Vatten 2023</div></div>	
Comments:	
<div>The drawing is indicative and without responsibility. The drawing is NOT to scale. The stand-builder will have the final call in all decisions regarding stability and security. Some products are only shown to indicate locations, but not the actual product as this product may be changed. All design is subject to copyright by Standesign A/S</div>	

GUIDANCE PICTURE
Colors, lights and materials can not be reproduced in reality, and can vary widely in relation to the image shown.

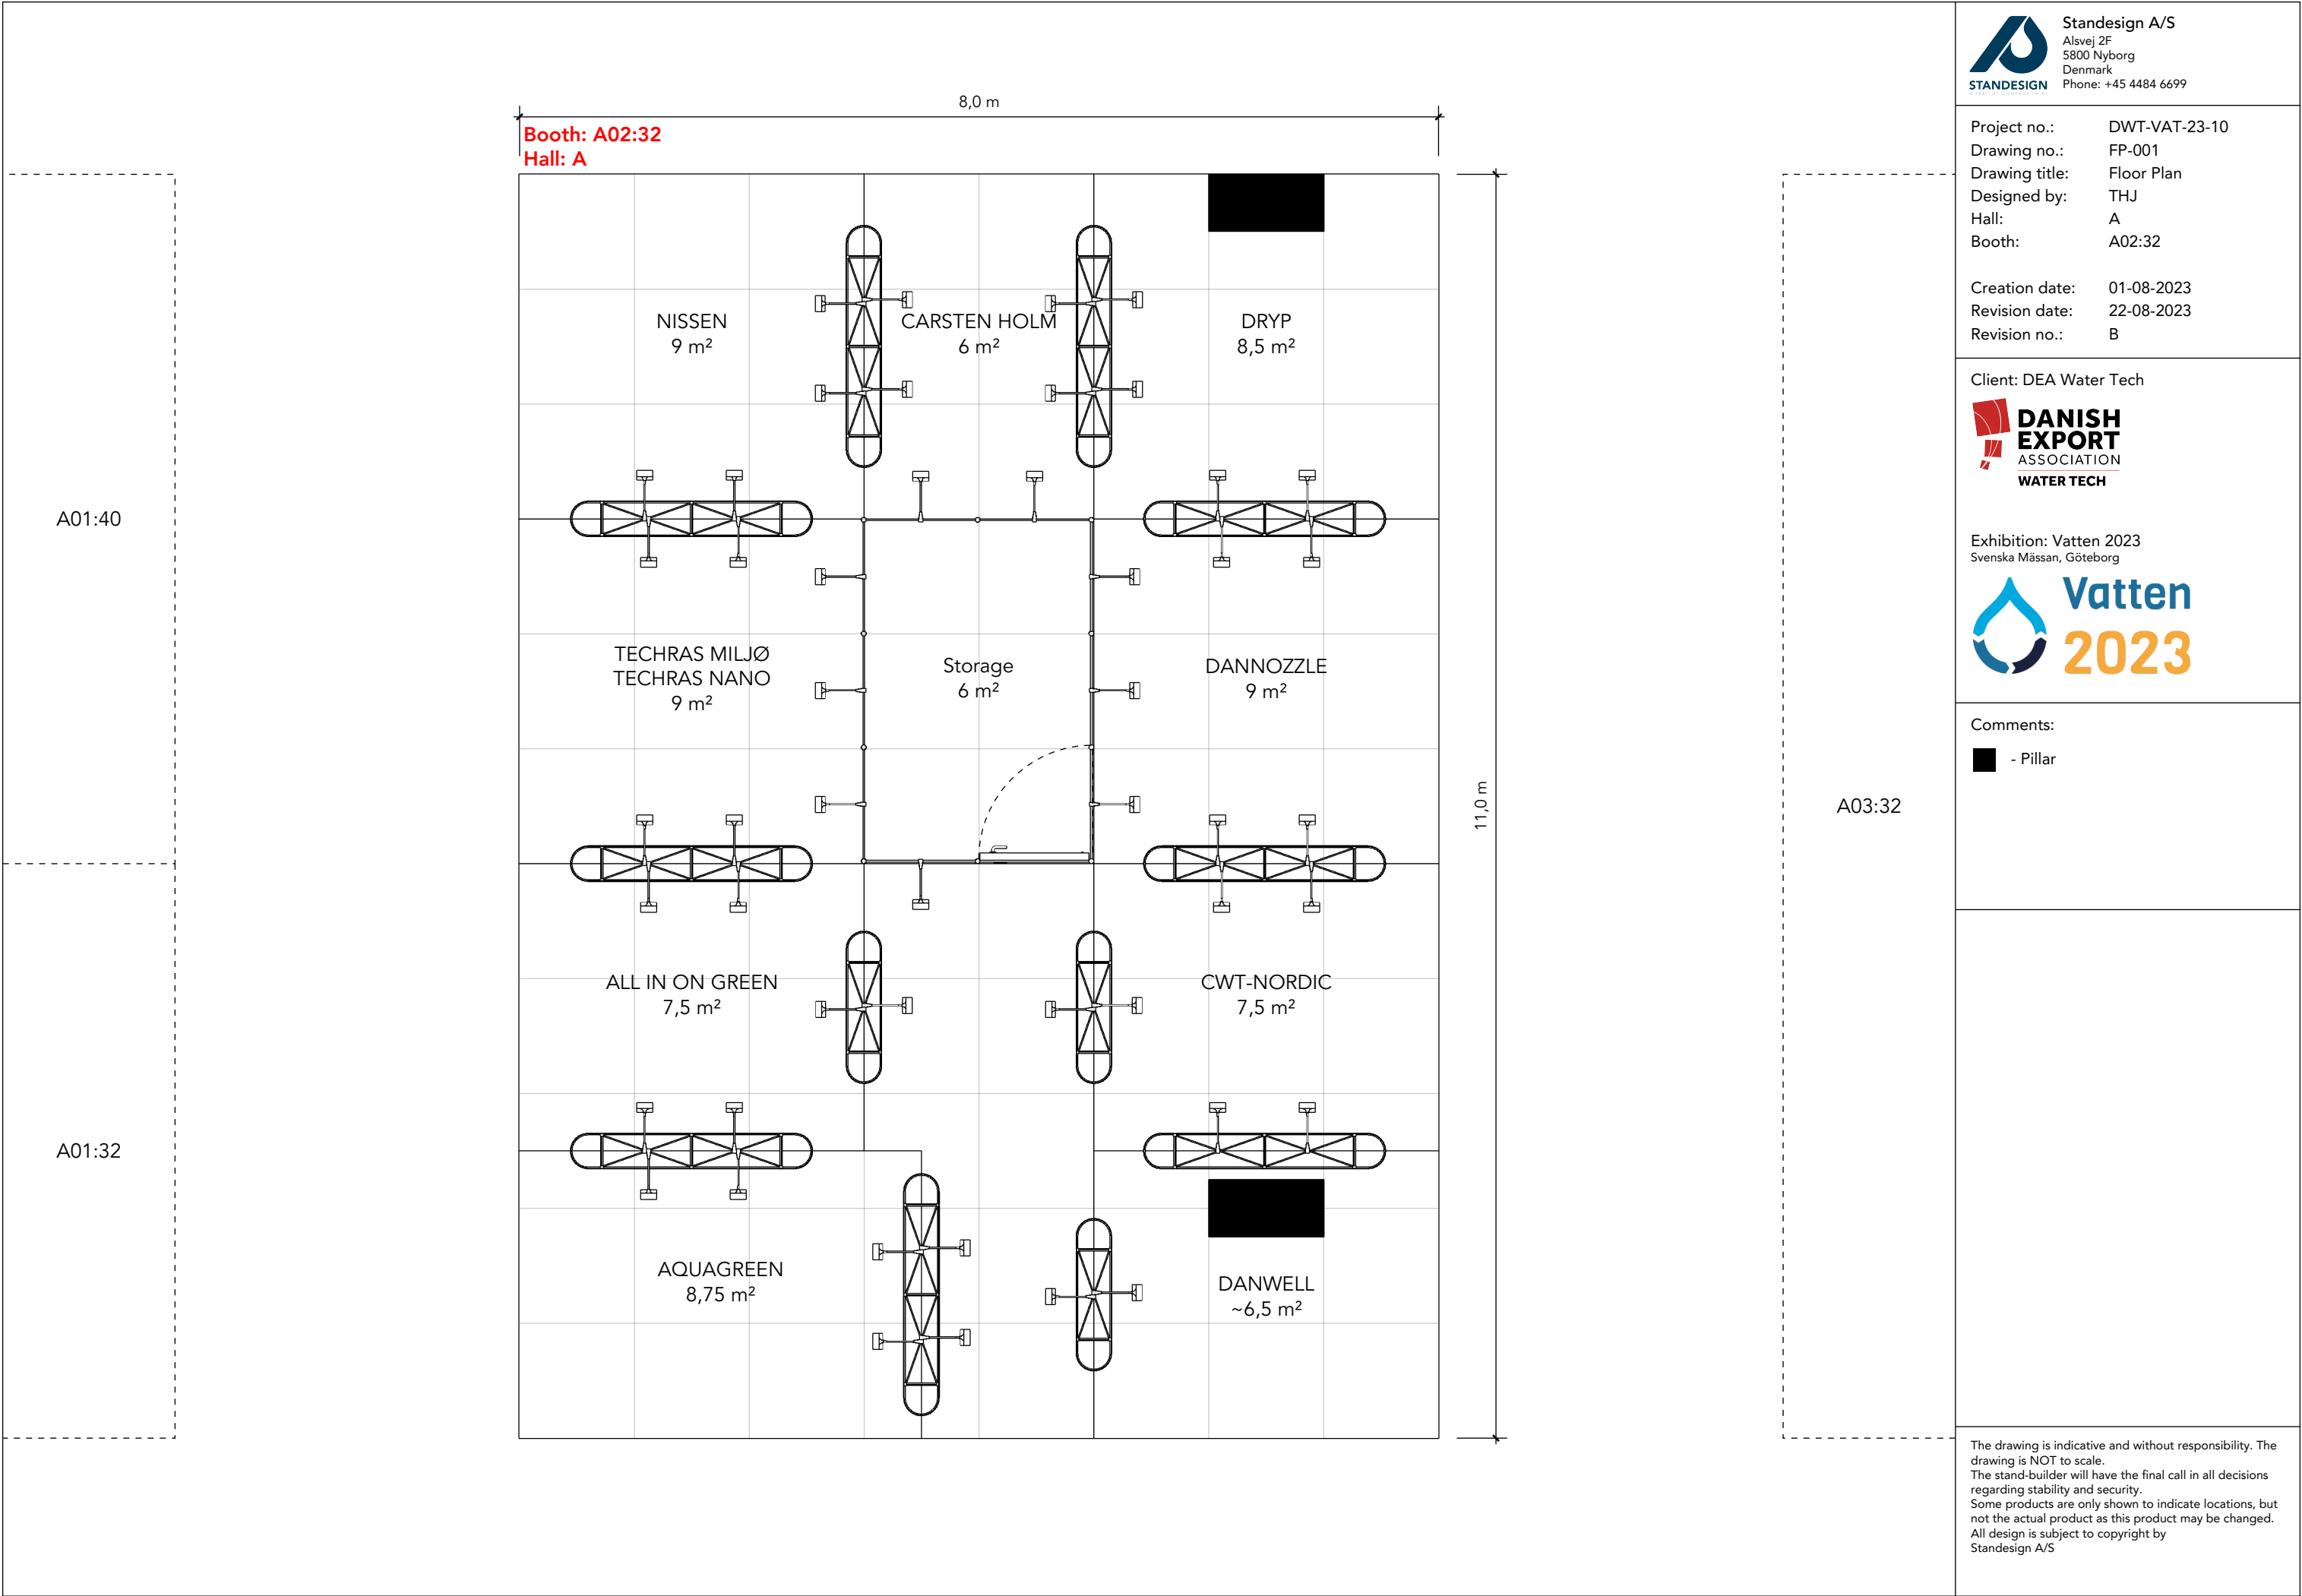

ELEVATION FRONT

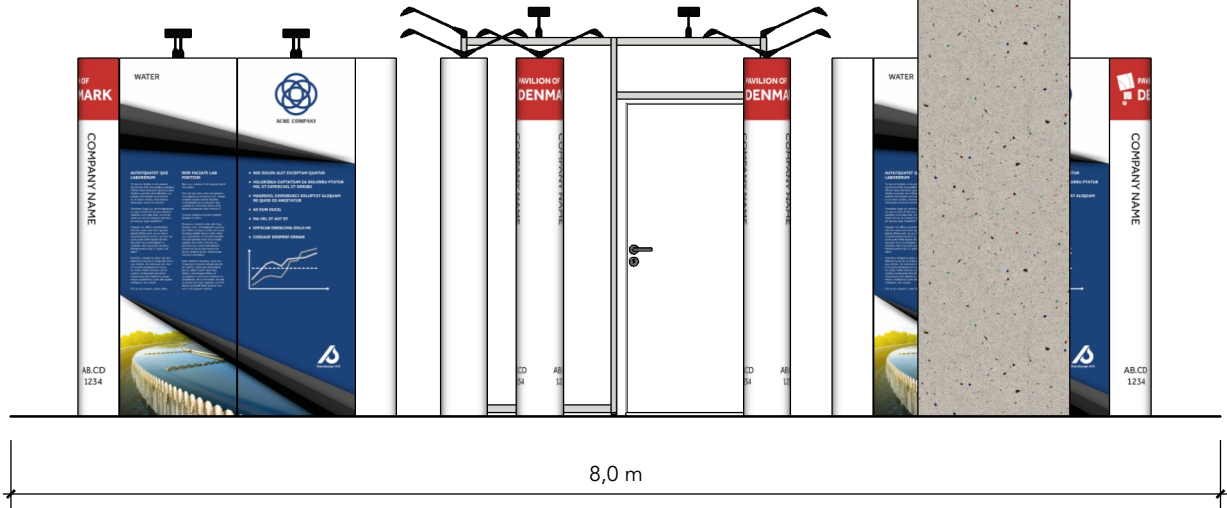

Project no.: DWT-VAT-23-10
Drawing no.: EV-001
Drawing title: Elevations
Designed by: THJ
Hall: A
Booth: A02:32

Creation date: 01-08-2023
Revision date: 22-08-2023
Revision no.: B

Client: DEA Water Tech




Exhibition: Vatten 2023
Svenska Mässan, Göteborg



Comments:

ELEVATION SIDE

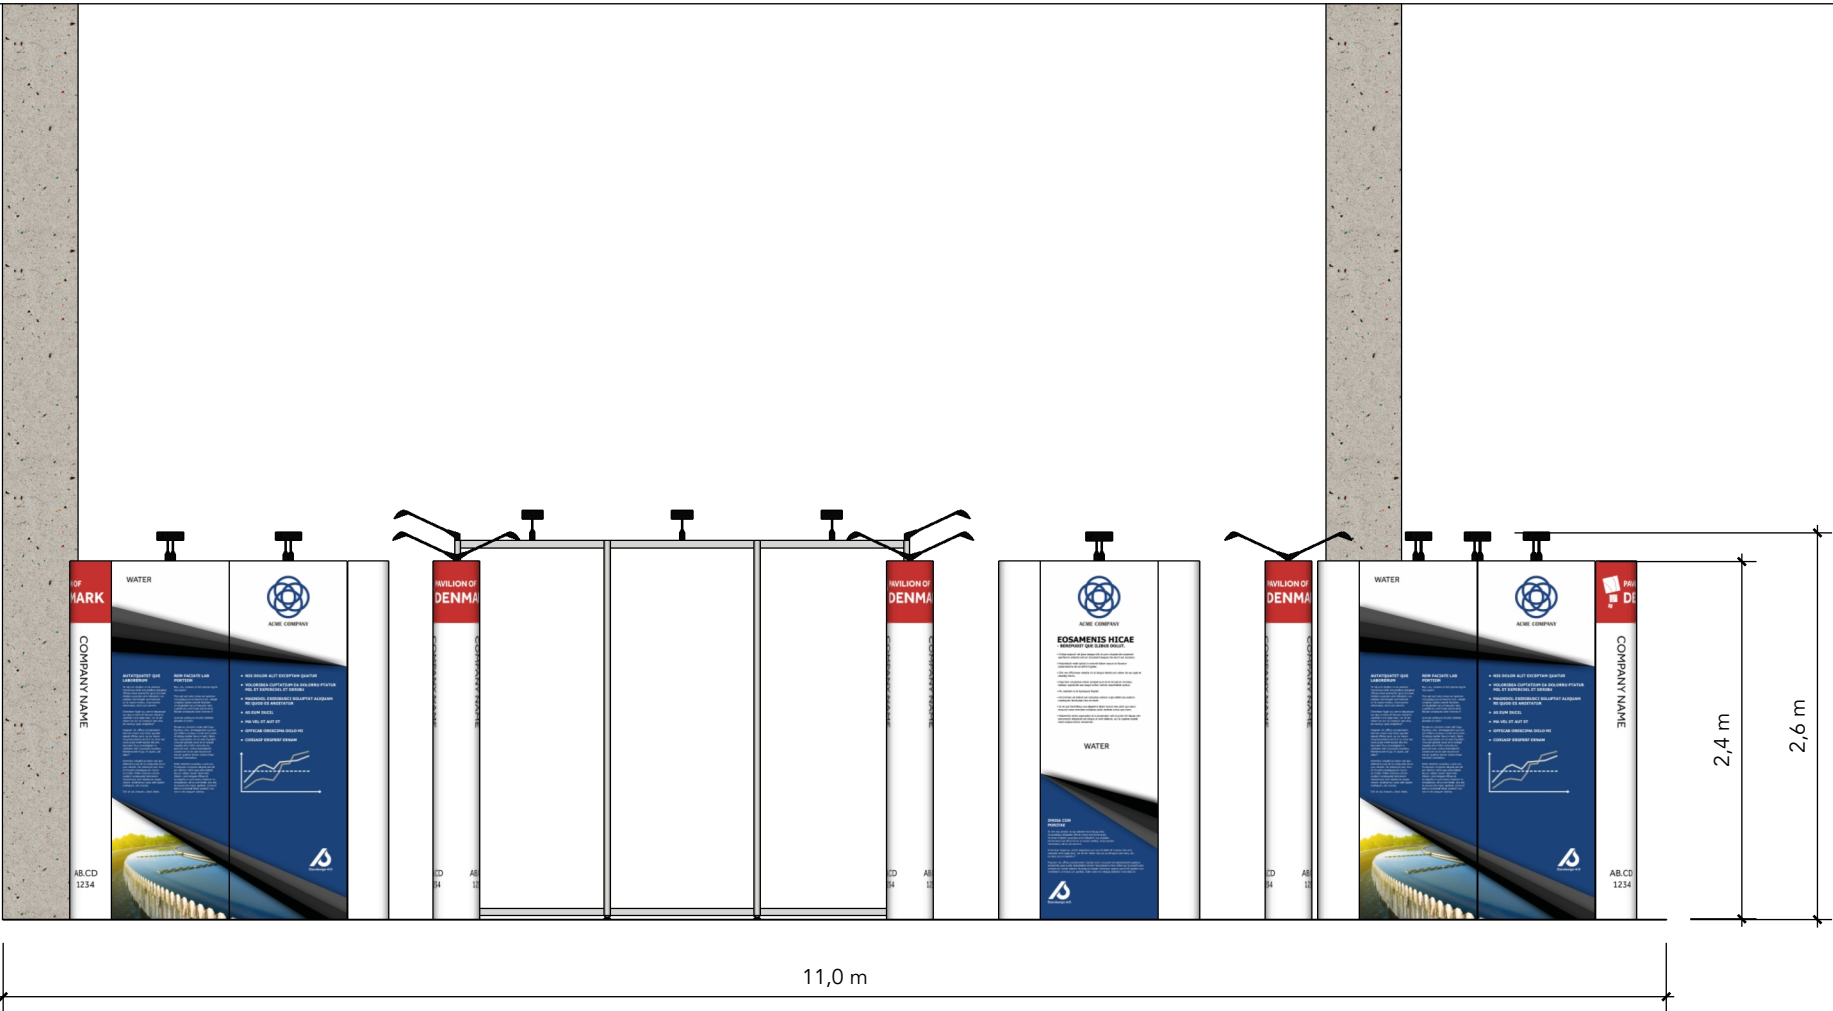

The drawing is indicative and without responsibility. The drawing is NOT to scale.
The stand-builder will have the final call in all decisions regarding stability and security.
Some products are only shown to indicate locations, but not the actual product as this product may be changed.
All design is subject to copyright by Standesign A/S