

DI - Dansk Industri

Medica 2023
DIN-MED-23-11



STANDESIGN
A PART OF COMPASS FAIRS

✓ RÅDGIVNING ✓ DESIGN ✓ HÅNDVÆRK ✓ TEKNOLOGI



GUIDANCE PICTURE
Colors, lights and materials can not be reproduced in reality, and can vary widely in relation to the image shown.



Standesign A/S
Alsvej 2F
5800 Nyborg
Denmark
Phone: +45 4484 6699

Project no.:
Drawing no.:
Drawing title:
Designed by:
Hall:
Booth:

DIN-MED-23-11
3D-001
Bird View 1
THJ
16
G44

Creation date:
Revision date:
Revision no.:


30-08-2023
21-09-2023
B

Client: DI - Dansk Industri



Confederation of Danish Industry

Exhibition: Medica 2023
Messe Düsseldorf, Düsseldorf



Düsseldorf, Germany 13–16 November 2023
Member of MEDICA Alliance

Where healthcare is going

Comments:

The drawing is indicative and without responsibility. The drawing is NOT to scale.
The stand-builder will have the final call in all decisions regarding stability and security.
Some products are only shown to indicate locations, but not the actual product as this product may be changed.
All design is subject to copyright by Standesign A/S





Standesign A/S
Alsvej 2F
5800 Nyborg
Denmark
Phone: +45 4484 6699

Project no.: DIN-MED-23-11
Drawing no.: 3D-002
Drawing title: Street View 1
Designed by: THJ
Hall: 16
Booth: G44

Creation date: 30-08-2023
Revision date: 21-09-2023
Revision no.: B

Client: DI - Dansk Industri

D

I

Confederation of Danish Industry

Exhibition: Medica 2023
Messe Düsseldorf, Düsseldorf



Düsseldorf, Germany 13-16 November 2023
Member of MEDICA Alliance

Where healthcare is going

Comments:

The drawing is indicative and without responsibility. The drawing is NOT to scale.
The stand-builder will have the final call in all decisions regarding stability and security.
Some products are only shown to indicate locations, but not the actual product as this product may be changed.
All design is subject to copyright by Standesign A/S

GUIDANCE PICTURE
Colors, lights and materials can not be reproduced in reality, and can vary widely in relation to the image shown.





Standesign A/S
Alsvej 2F
5800 Nyborg
Denmark
Phone: +45 4484 6699

Project no.:
Drawing no.:
Drawing title:
Designed by:
Hall:
Booth:

DIN-MED-23-11
3D-003
Street View 2
THJ
16
G44

Creation date:
Revision date:
Revision no.:

30-08-2023
21-09-2023
B

Client: DI - Dansk Industri

D

I

Confederation of Danish Industry

Exhibition: Medica 2023
Messe Düsseldorf, Düsseldorf



Düsseldorf, Germany 13–16 November 2023
Member of MEDICA Alliance

Where healthcare is going

Comments:

The drawing is indicative and without responsibility. The drawing is NOT to scale. The stand-builder will have the final call in all decisions regarding stability and security. Some products are only shown to indicate locations, but not the actual product as this product may be changed. All design is subject to copyright by Standesign A/S

GUIDANCE PICTURE
Colors, lights and materials can not be reproduced in reality, and can vary widely in relation to the image shown.

Project no.:

DIN-MED-23-11

Drawing no.:

FP-001

Drawing title:

Floor Plan

Designed by:

THJ

Hall:

16

Booth:

G44

Creation date:

30-08-2023


Revision date:

21-09-2023

Revision no.:

B

Client: DI - Dansk Industri

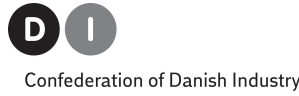

Exhibition: Medica 2023
Messe Düsseldorf, Düsseldorf



Comments:

 - Pillar

The drawing is indicative and without responsibility. The drawing is NOT to scale.
The stand-builder will have the final call in all decisions regarding stability and security.
Some products are only shown to indicate locations, but not the actual product as this product may be changed.
All design is subject to copyright by Standesign A/S

G40-9

G40-4

G40-2

D40

13,0 m

Booth: G44
Hall: 16

14,0 m

E44

PATHWAY TO
DANISH.CARE

OSAA
9 m²

CRYOS INTERN
6 m²

OSCILLA
6 m²

VESTFROST
12 m²

MOTILITY COUNT
9 m²

AMPLIQON
6 m²

USON
9 m²

AMBU
15 m²

STORAGE
16 m²

BIOPSAFE
12 m²

AXELGAARD
12 m²

LINA INNOVATION
8 m²


LINA MEDICAL
15 m²

G52

G51

F51

E52

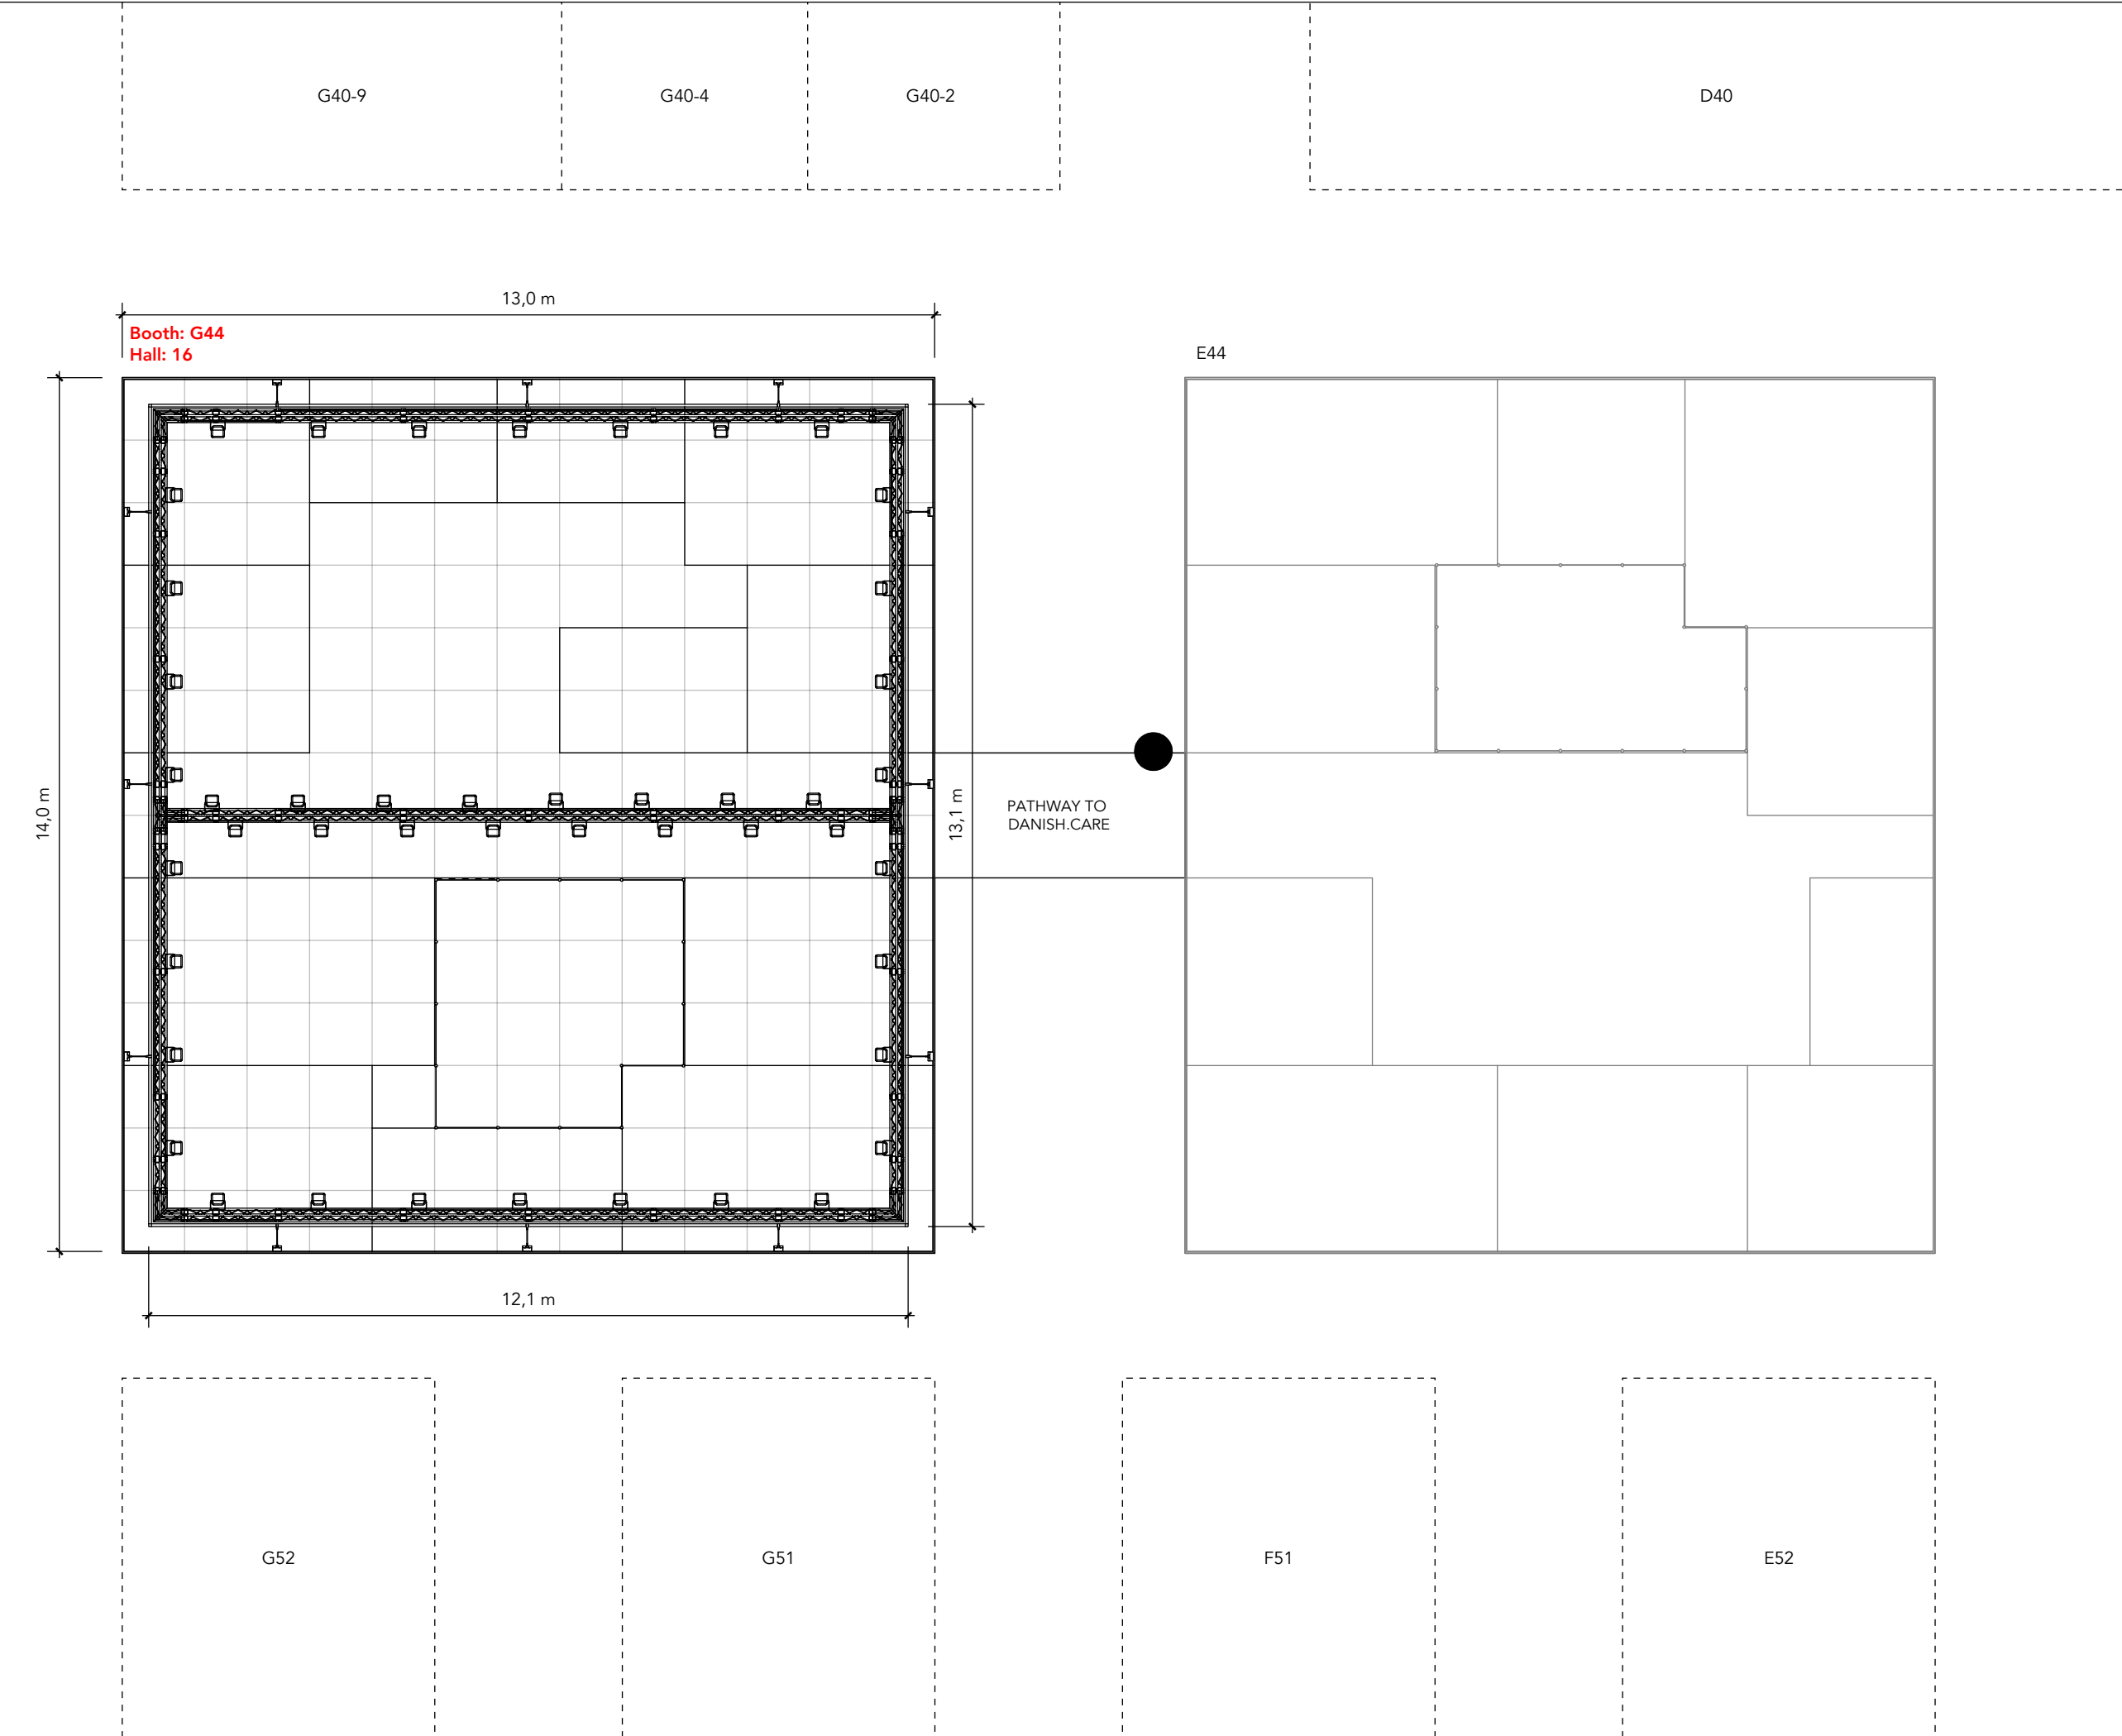



Standesign A/S
Alsvej 2F
5800 Nyborg
Denmark
Phone: +45 4484 6699

Project no.:
Drawing no.:
Drawing title:
Designed by:
Hall:
Booth:

DIN-MED-23-11
FP-002
Floor Plan - rig
THJ
16
G44

Creation date:
Revision date:
Revision no.:

30-08-2023
21-09-2023
B

Client: DI - Dansk Industri



Confederation of Danish Industry

Exhibition: Medica 2023
Messe Düsseldorf, Düsseldorf




Where healthcare is going

Comments:

 - Pillar

The drawing is indicative and without responsibility. The drawing is NOT to scale. The stand-builder will have the final call in all decisions regarding stability and security. Some products are only shown to indicate locations, but not the actual product as this product may be changed. All design is subject to copyright by Standesign A/S

ELEVATION FRONT

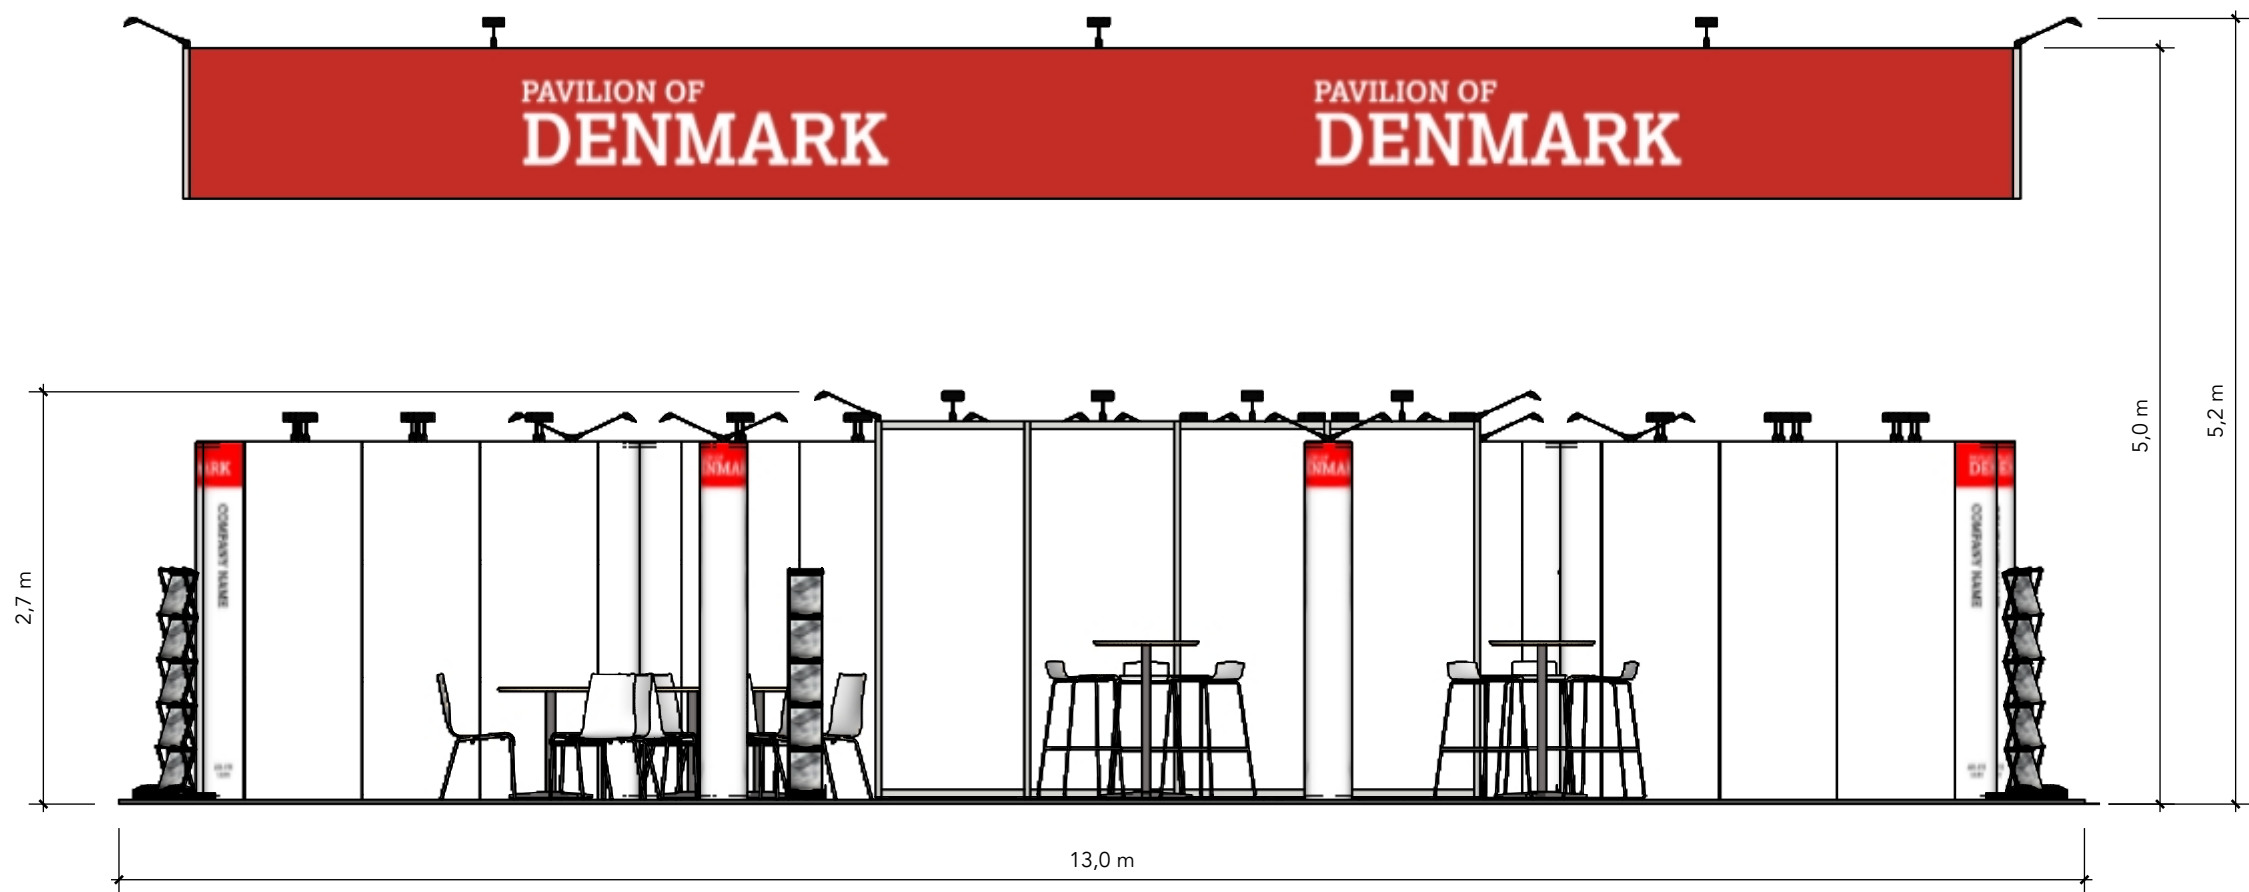

Project no.: DIN-MED-23-11
Drawing no.: EV-001
Drawing title: Elevations
Designed by: THJ
Hall: 16
Booth: G44

Creation date: 30-08-2023
Revision date: 21-09-2023
Revision no.: B


Client: DI - Dansk Industri
DI
Confederation of Danish Industry

Exhibition: Medica 2023
Messe Düsseldorf, Düsseldorf



Comments:

ELEVATION SIDE

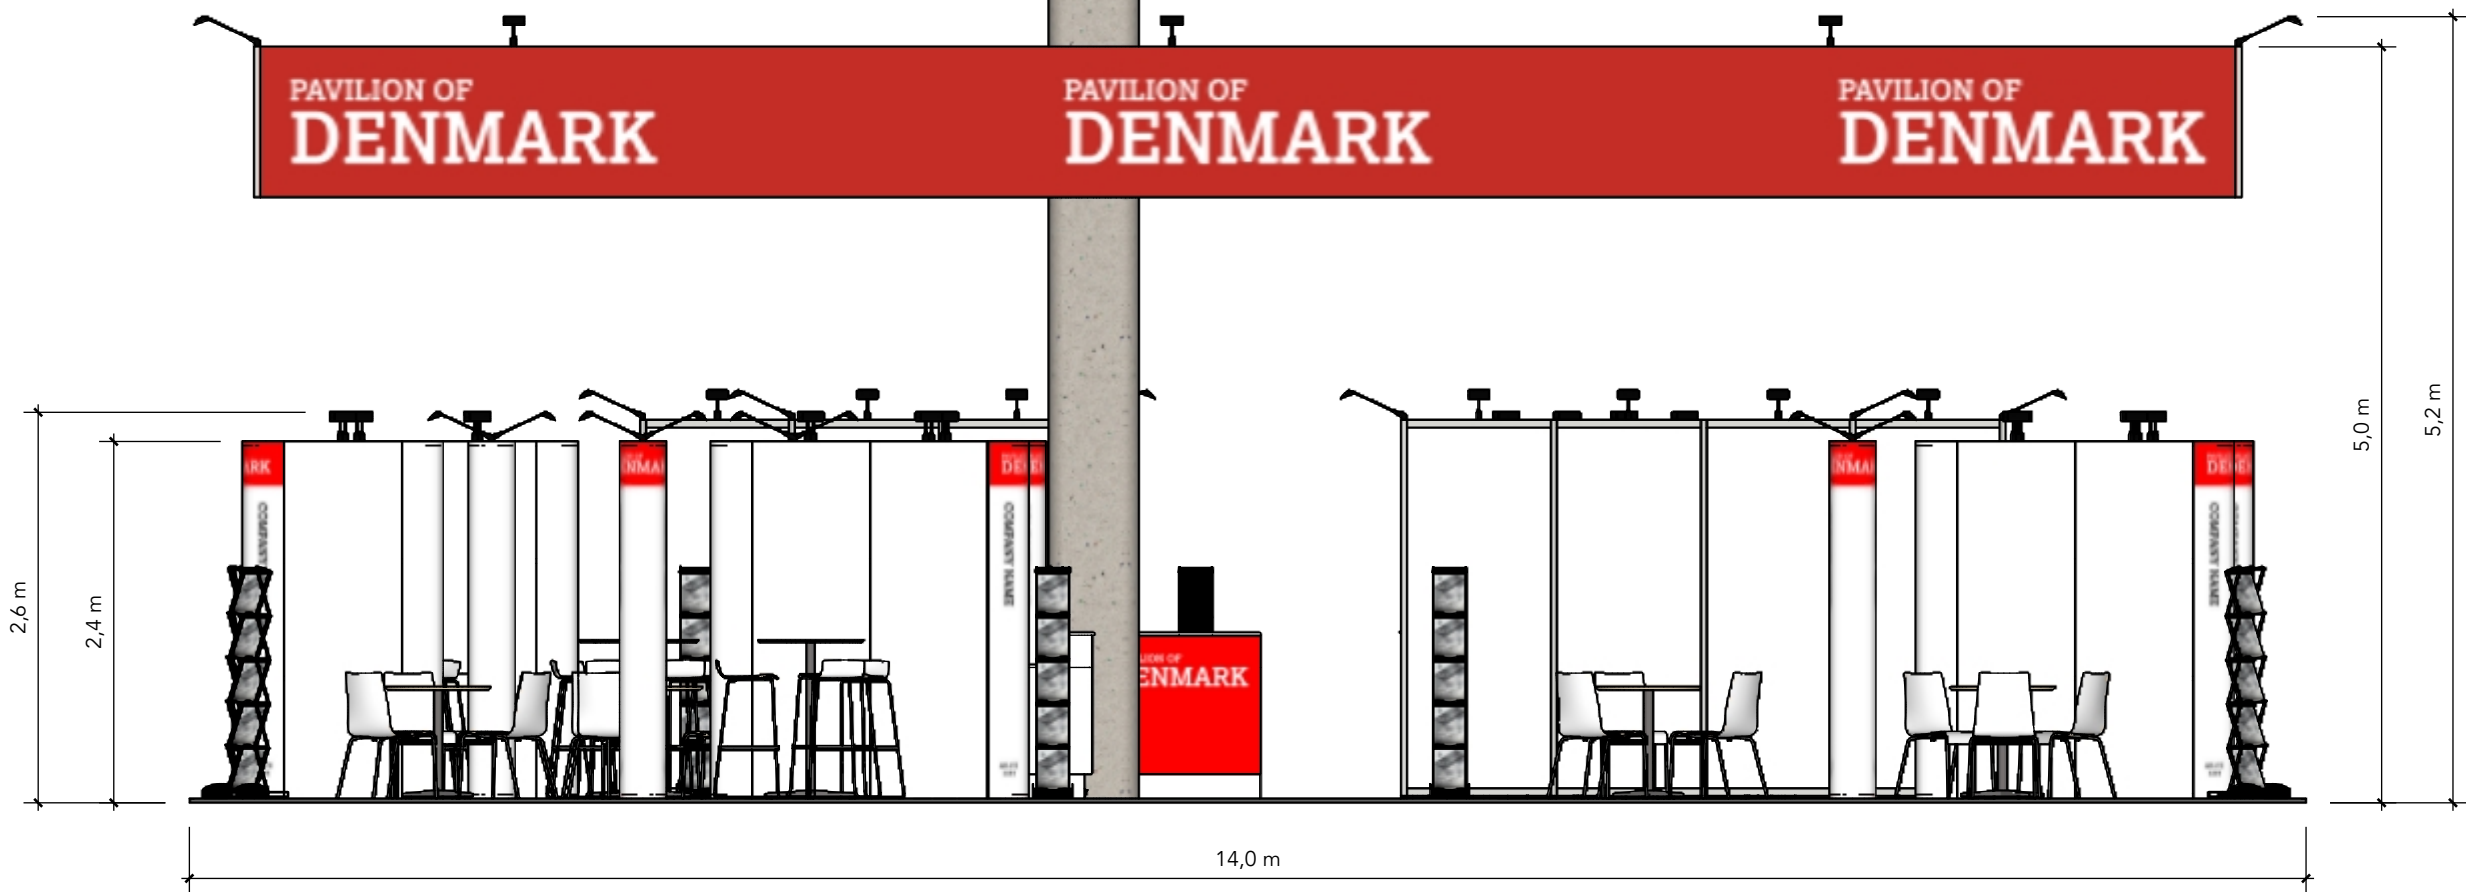

The drawing is indicative and without responsibility. The drawing is NOT to scale.
The stand-builder will have the final call in all decisions regarding stability and security.
Some products are only shown to indicate locations, but not the actual product as this product may be changed.
All design is subject to copyright by Standesign A/S