



# DEA Subcontractor

Agritechnica 2023  
DSU-AGT-23-11

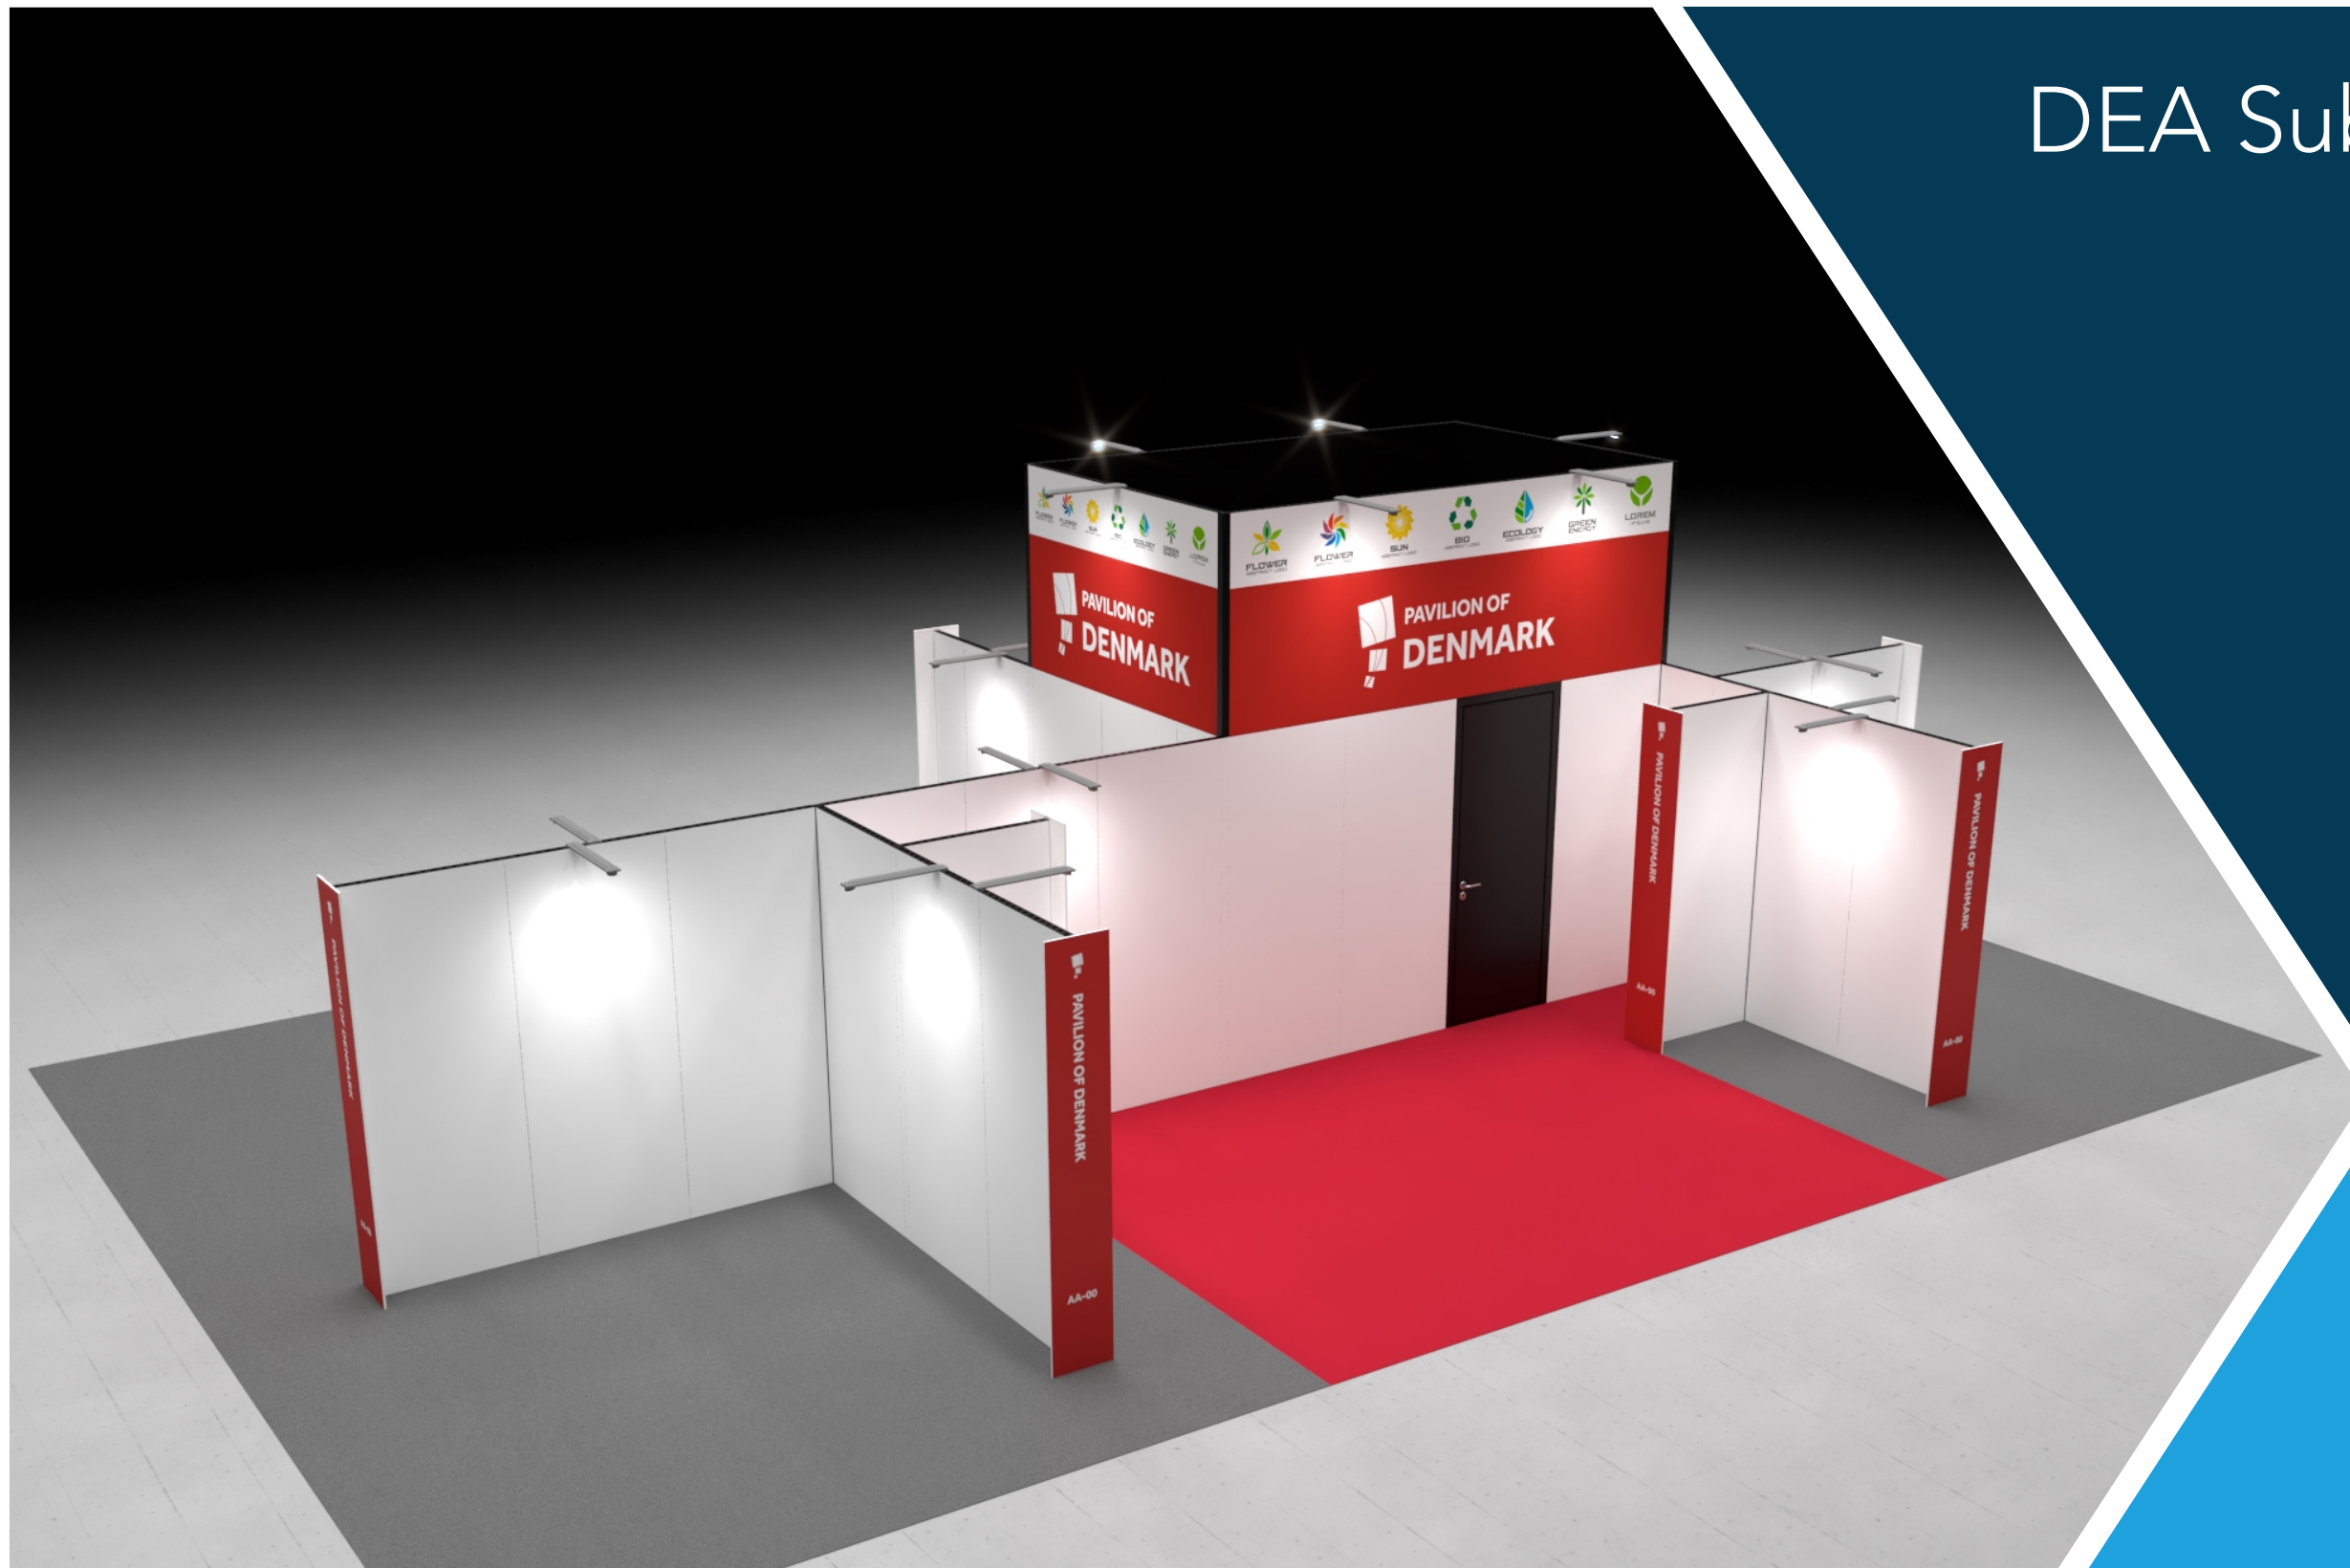

✓ RÅDGIVNING ✓ DESIGN ✓ HÅNDVÆRK ✓ TEKNOLOGI

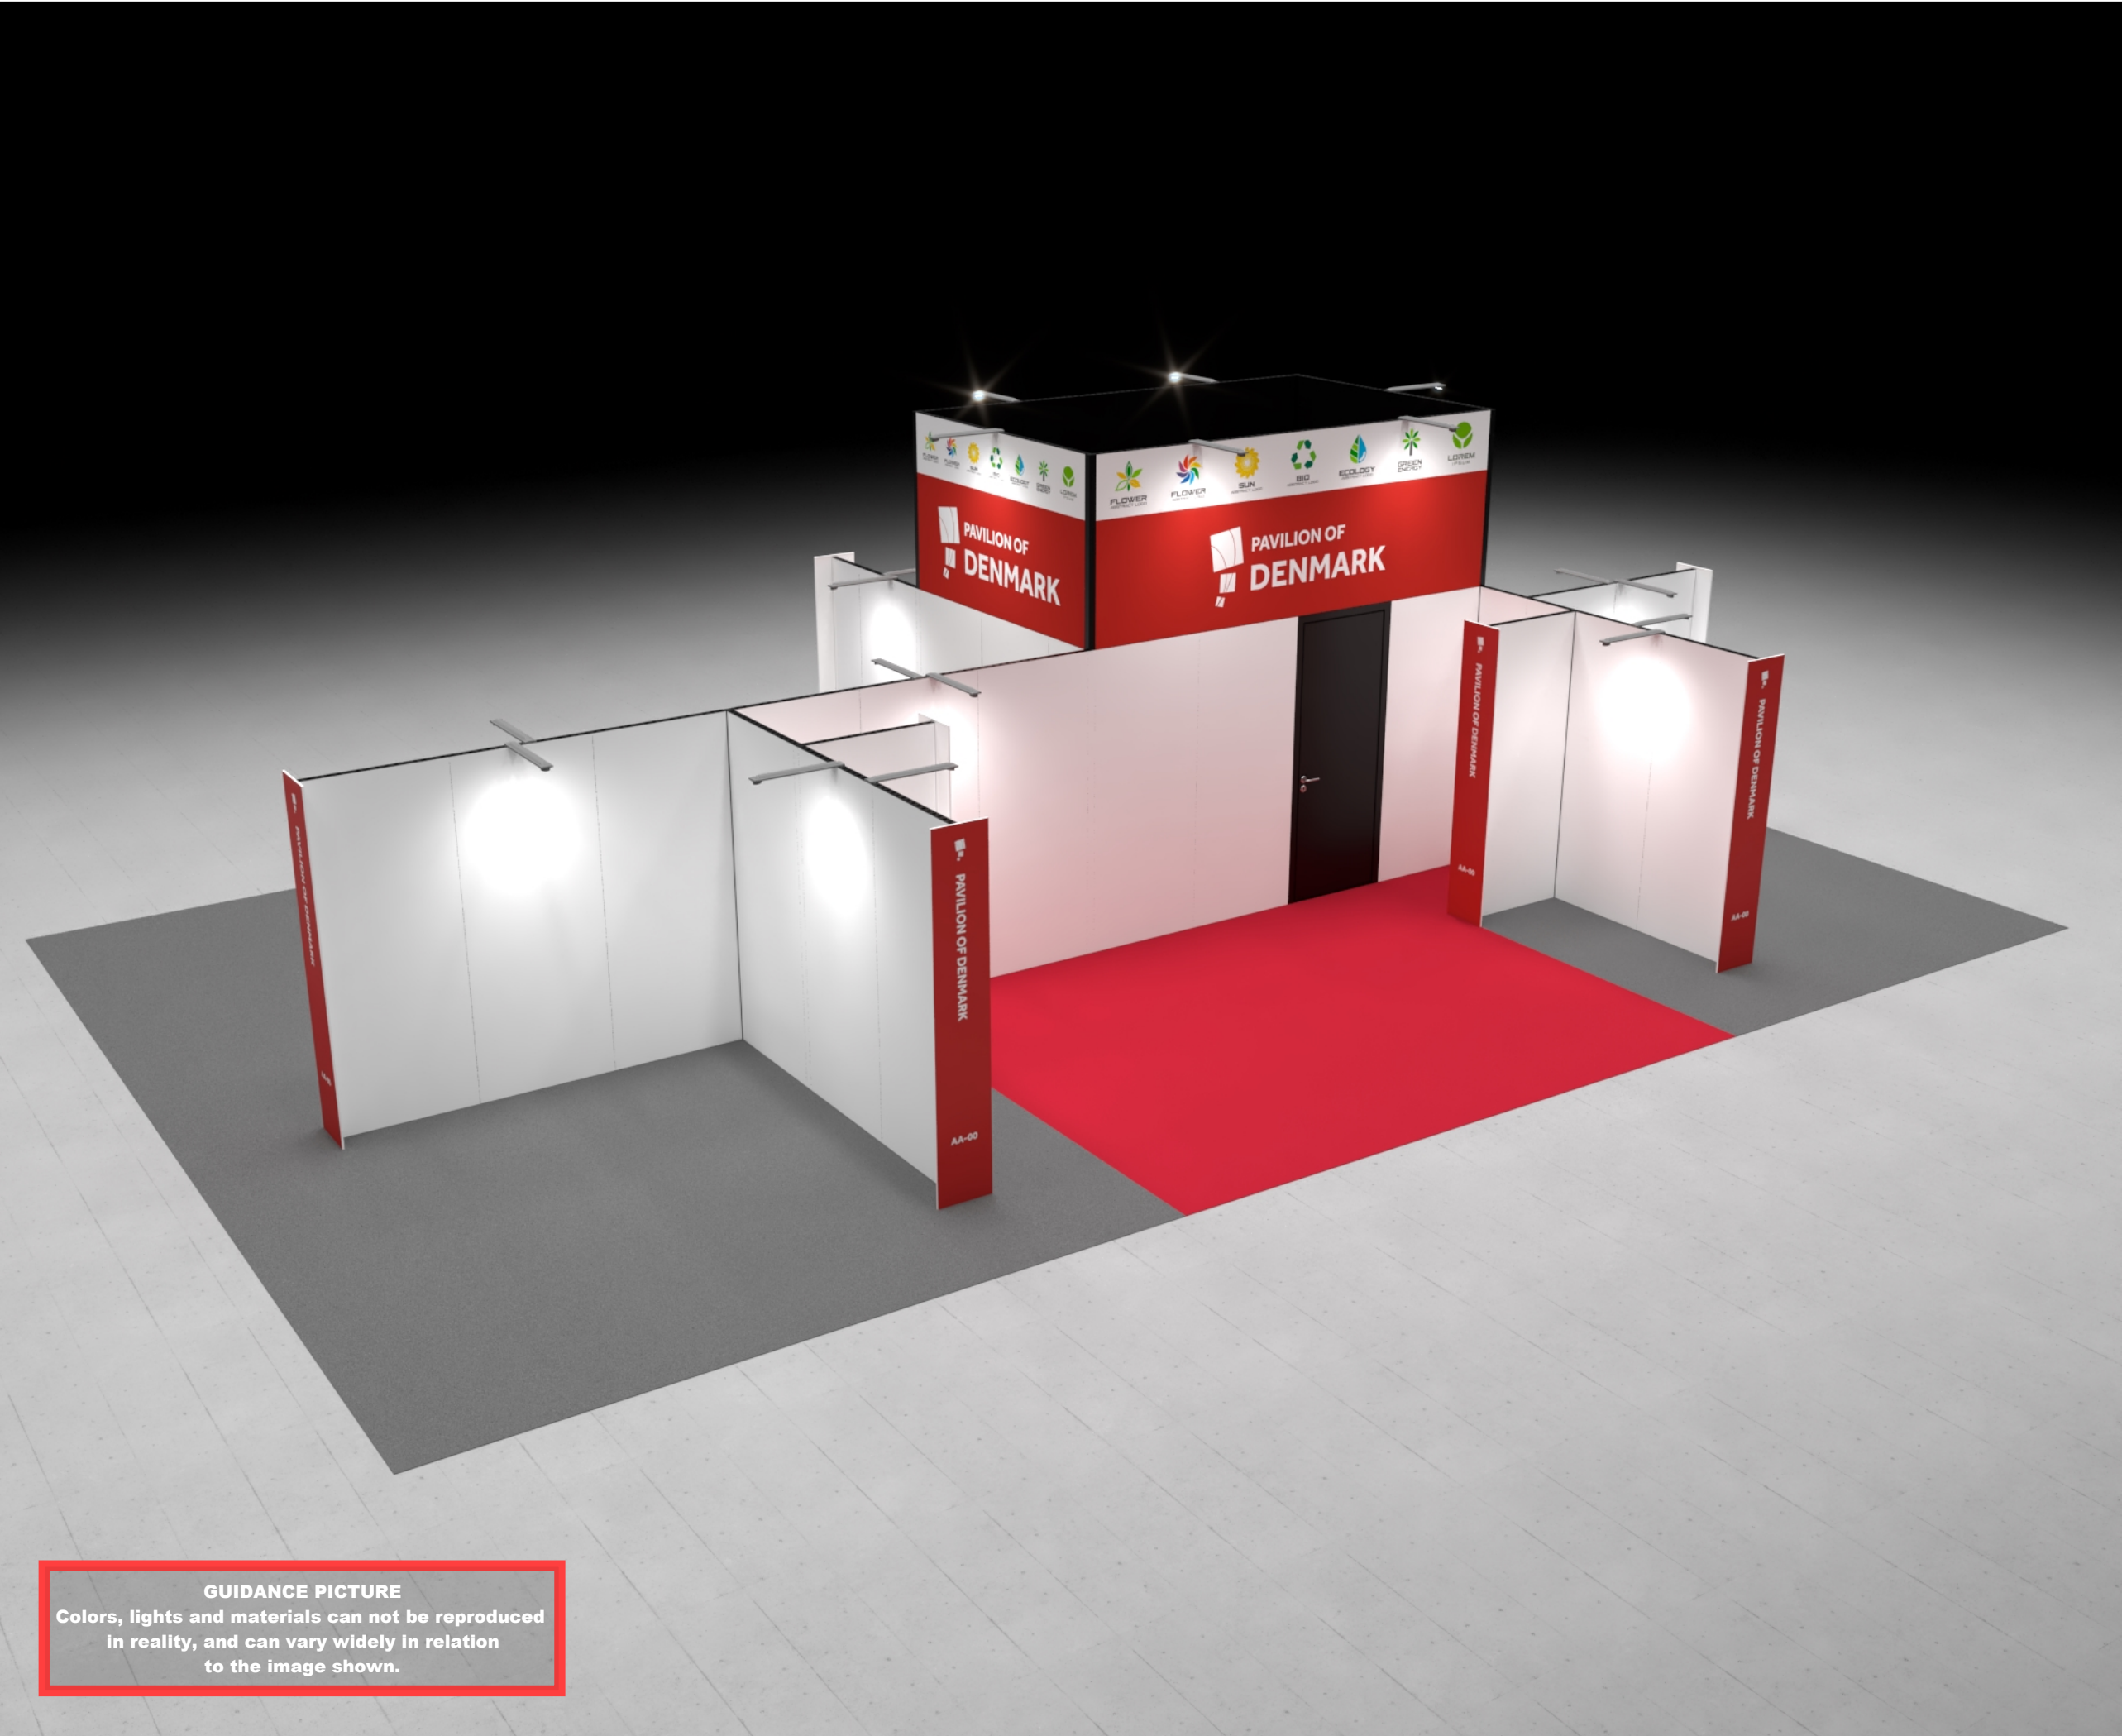

**GUIDANCE PICTURE**  
Colors, lights and materials can not be reproduced in reality, and can vary widely in relation to the image shown.

<div><div><div>Standesign A/S Alsvej 2F 5800 Nyborg Denmark Phone: +45 4484 6699</div></div></div>	
Project no.:	DSU-AGT-23-11
Drawing no.:	3D-001
Drawing title:	Bird View 1
Designed by:	THJ
Hall:	9
Booth:	A06
Creation date:	28-09-2023
Revision date:	04-10-2023
Revision no.:	A
Client: DEA Subcontractor	
<div><div><div><b>DANISH EXPORT</b> ASSOCIATION SUBCONTRACTOR</div></div></div>	
Exhibition: Agritechnica 2023 Messegeleände, Hannover, Germany	
<div><div><div><b>AGRI TECHNICA</b><sup>®</sup> THE WORLD'S NO. 1</div></div></div>	
Comments:	
<p>The drawing is indicative and without responsibility. The drawing is NOT to scale. The stand-builder will have the final call in all decisions regarding stability and security. Some products are only shown to indicate locations, but not the actual product as this product may be changed. All design is subject to copyright by Standesign A/S</p>	







Standesign A/S  
Alsvej 2F  
5800 Nyborg  
Denmark  
Phone: +45 4484 6699

Project no.:  
Drawing no.:  
Drawing title:  
Designed by:  
Hall:  
Booth:

DSU-AGT-23-11  
3D-002  
Street View 1  
THJ  
9  
A06

Creation date:  
Revision date:  
Revision no.:

28-09-2023  
04-10-2023  
A

Client: DEA Subcontractor



DANISH  
EXPORT  
ASSOCIATION  
SUBCONTRACTOR

Exhibition: Agritechnica 2023  
Messegelände, Hannover, Germany



AGRI  
TECHNICA®  
THE WORLD'S NO. 1

Comments:

The drawing is indicative and without responsibility. The drawing is NOT to scale. The stand-builder will have the final call in all decisions regarding stability and security. Some products are only shown to indicate locations, but not the actual product as this product may be changed. All design is subject to copyright by Standesign A/S

**GUIDANCE PICTURE**  
Colors, lights and materials can not be reproduced in reality, and can vary widely in relation to the image shown.







Standesign A/S  
Alsvej 2F  
5800 Nyborg  
Denmark  
Phone: +45 4484 6699

Project no.:  
Drawing no.:  
Drawing title:  
Designed by:  
Hall:  
Booth:

DSU-AGT-23-11  
3D-003  
Street View 2  
THJ  
9  
A06

Creation date:  
Revision date:  
Revision no.:

28-09-2023  
04-10-2023  
A

Client: DEA Subcontractor



DANISH  
EXPORT  
ASSOCIATION  
SUBCONTRACTOR

Exhibition: Agritechnica 2023  
MesseGelände, Hannover, Germany



AGRI  
TECHNICA®  
THE WORLD'S NO. 1

Comments:

The drawing is indicative and without responsibility. The drawing is NOT to scale. The stand-builder will have the final call in all decisions regarding stability and security. Some products are only shown to indicate locations, but not the actual product as this product may be changed. All design is subject to copyright by Standesign A/S

**GUIDANCE PICTURE**  
Colors, lights and materials can not be reproduced in reality, and can vary widely in relation to the image shown.

Project no.:DSU-AGT-23-11

Drawing no.:FP-001

Drawing title:Floor Plan

Designed by:THJ

Hall:9

Booth:A06

Creation date:28-09-2023

Revision date:04-10-2023

Revision no.:A

Client: DEA Subcontractor





Exhibition: Agritechnica 2023  
Messegelände, Hannover, Germany








Comments:  
-

The drawing is indicative and without responsibility. The drawing is NOT to scale.  
The stand-builder will have the final call in all decisions regarding stability and security.  
Some products are only shown to indicate locations, but not the actual product as this product may be changed.  
All design is subject to copyright by Standesign A/S

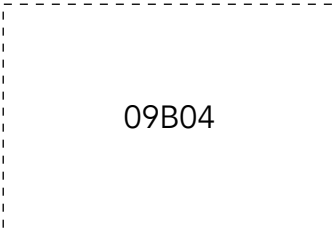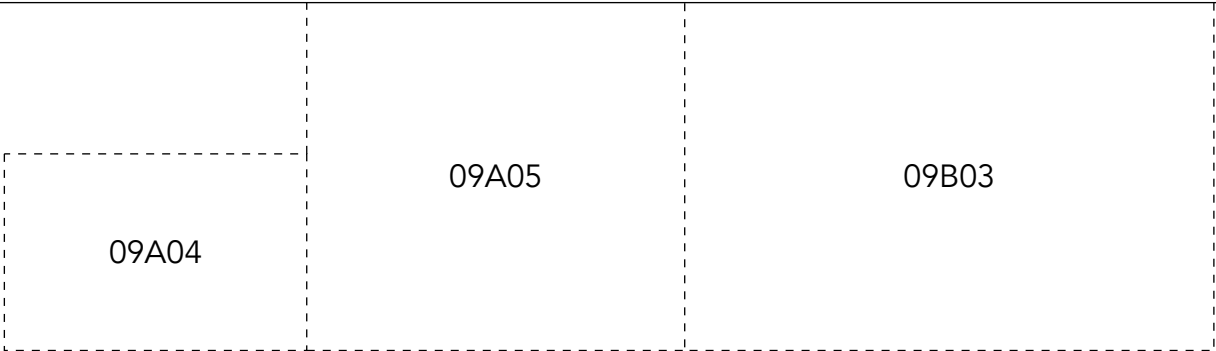


Booth: A06  
Hall: 9

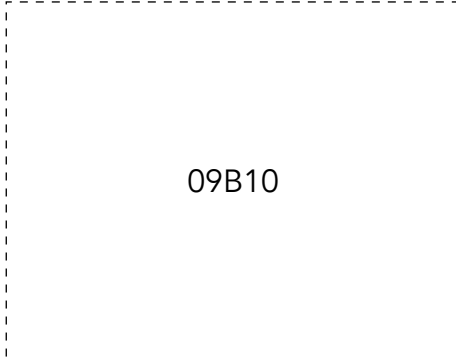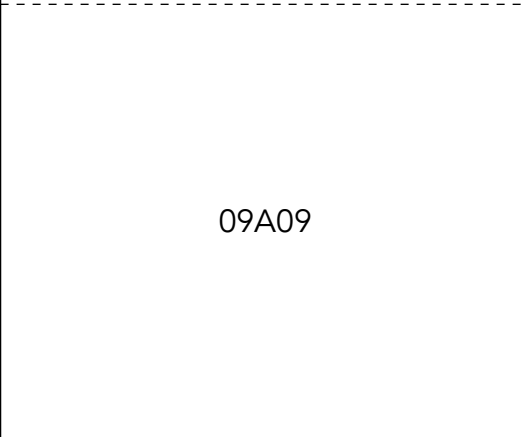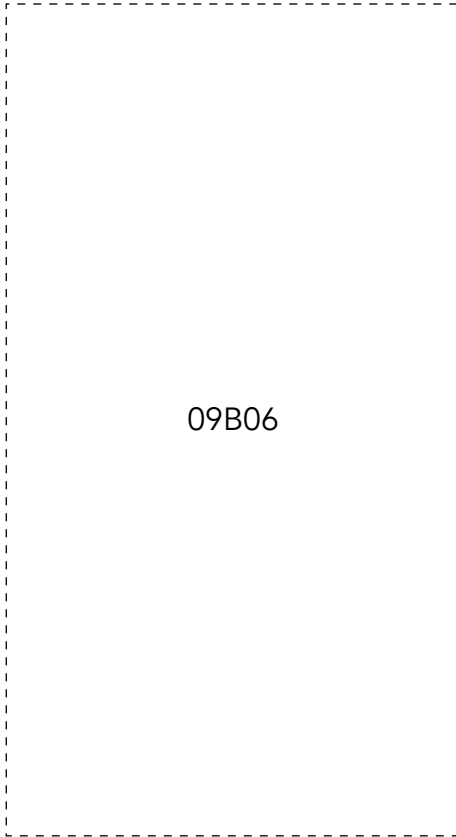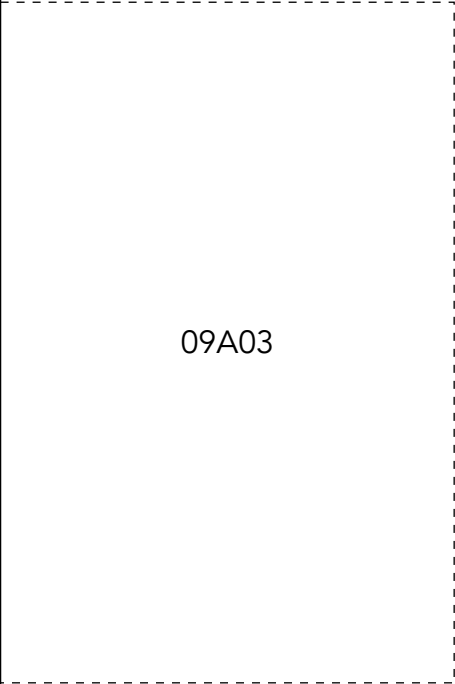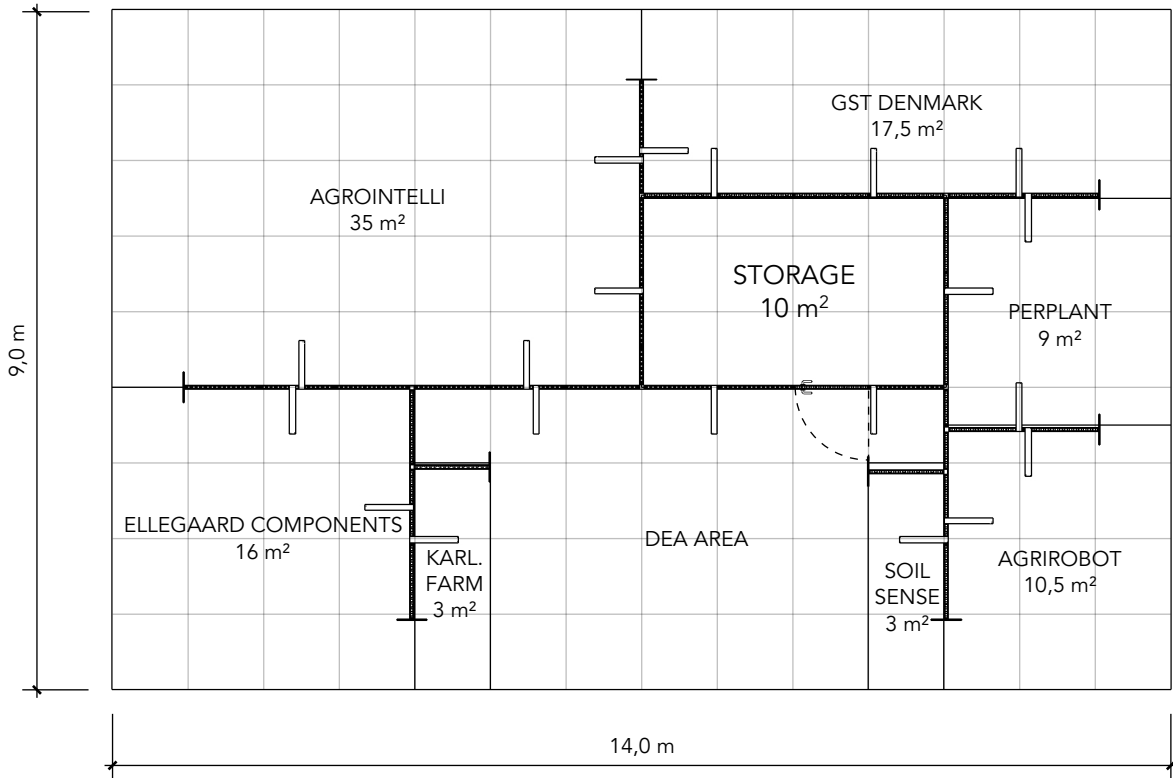

Graphics Dimensions

Height of walls: 2480mm

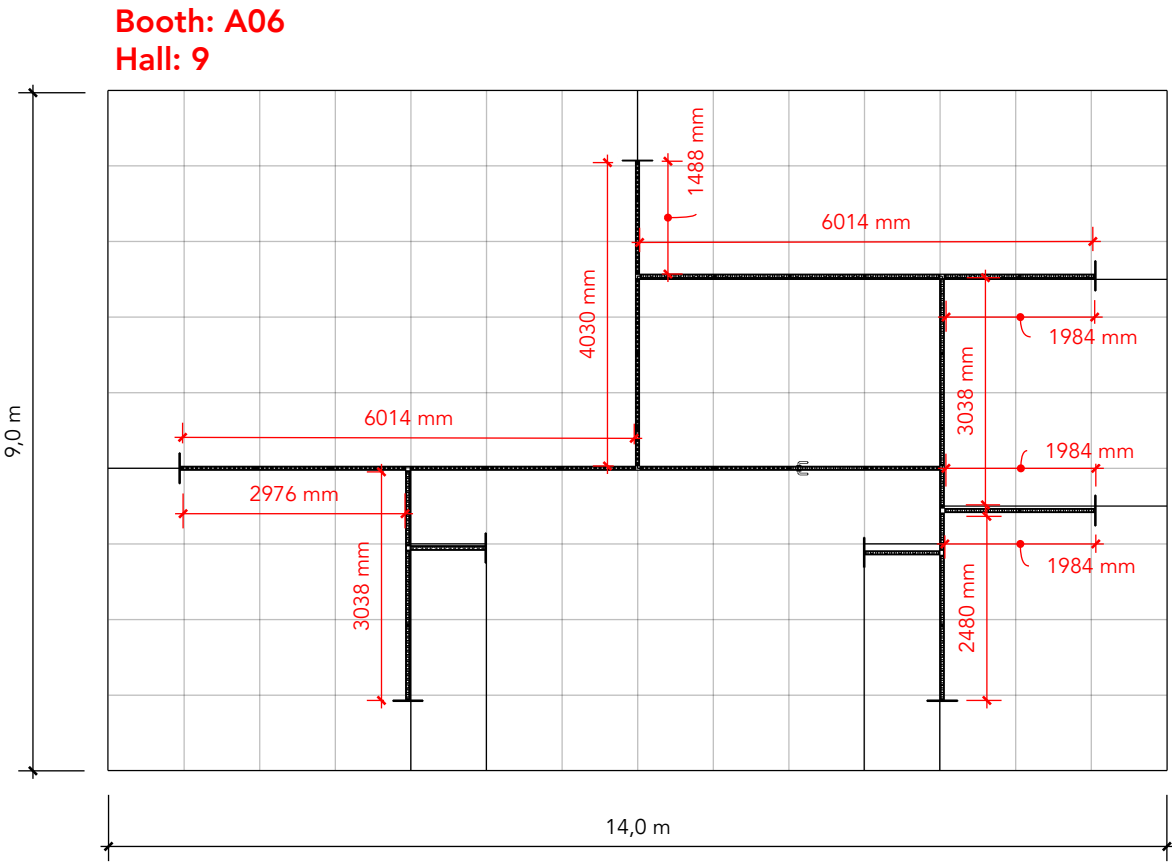

Project no.: DSU-AGT-23-11  
Drawing no.: GD-001  
Drawing title: Graphics dimensions  
Designed by: THJ  
Hall: 9  
Booth: A06

Creation date: 28-09-2023  
Revision date: 04-10-2023  
Revision no.: A

Client: DEA Subcontractor




Exhibition: Agritechnica 2023  
Messegelände, Hannover, Germany



Comments:  
-

The drawing is indicative and without responsibility. The drawing is NOT to scale.  
The stand-builder will have the final call in all decisions regarding stability and security.  
Some products are only shown to indicate locations, but not the actual product as this product may be changed.  
All design is subject to copyright by Standesign A/S

ELEVATION FRONT

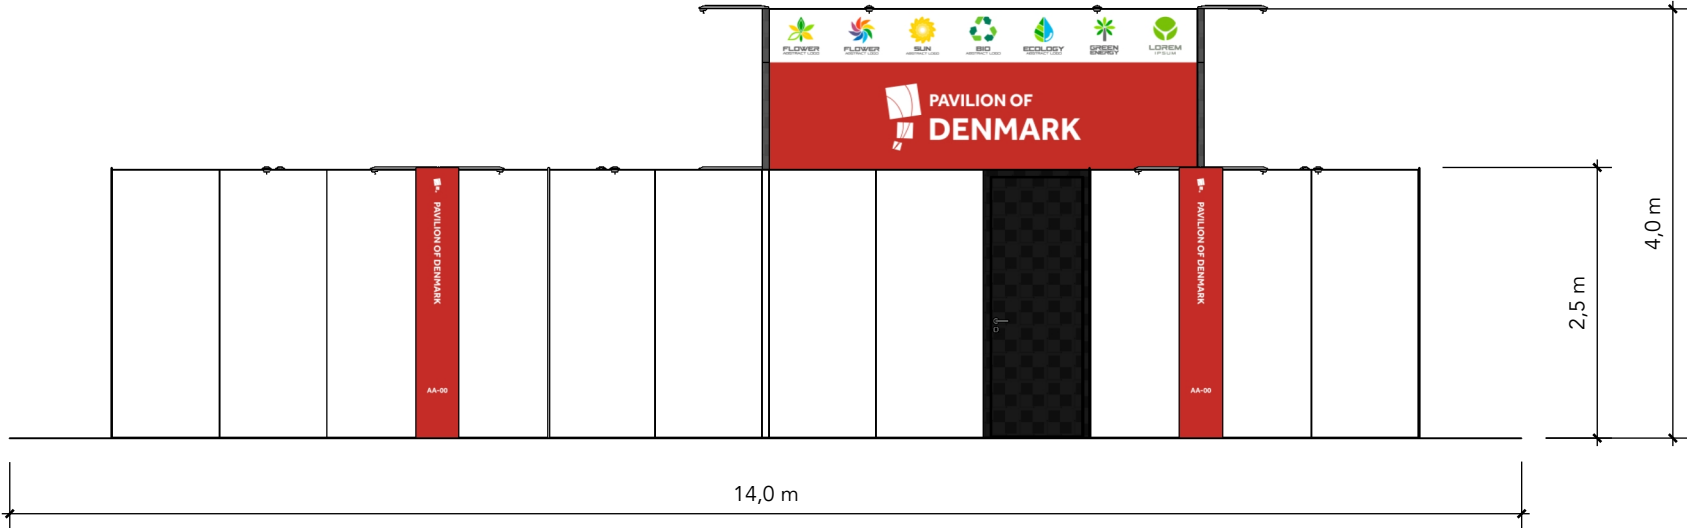

**Standesign A/S**  
Alsvej 2F  
5800 Nyborg  
Denmark  
Phone: +45 4484 6699

Project no.: DSU-AGT-23-11  
Drawing no.: EV-001  
Drawing title: Elevations  
Designed by: THJ  
Hall: 9  
Booth: A06  
  
Creation date: 28-09-2023  
Revision date: 04-10-2023  
Revision no.: A

Client: DEA Subcontractor




Exhibition: Agritechnica 2023  
MesseGelände, Hannover, Germany



Comments:

ELEVATION SIDE

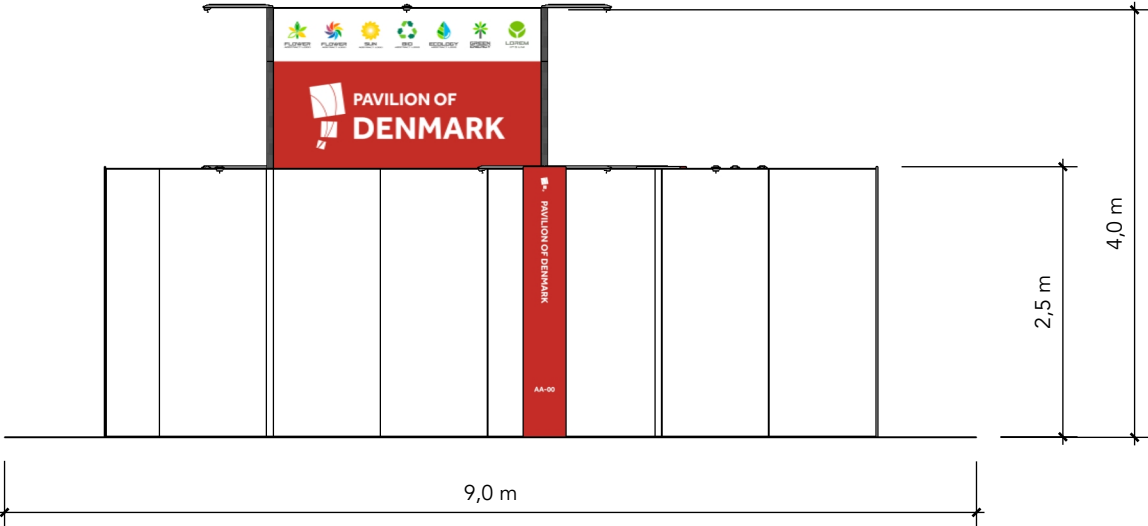

The drawing is indicative and without responsibility. The drawing is NOT to scale. The stand-builder will have the final call in all decisions regarding stability and security. Some products are only shown to indicate locations, but not the actual product as this product may be changed. All design is subject to copyright by Standesign A/S