

Visit Nyborg

Nyborg Uddannelsesmesse 2023
VIS-NYB-23-11



 RÅDGIVNING  DESIGN  HÅNDVÆRK  TEKNOLOGI






Standesign A/S
Alsvej 2F
5800 Nyborg
Denmark
Phone: +45 4484 6699

Project no.: VIS-NYB-23-11
Drawing no.: 3D-001
Drawing title: Bird View
Designed by: SFT
Hall: Tennishallen
Booth: Multiple

Creation date: 22.09.2023
Revision date: 19.10.2023
Revision no.: B

Client: Visit Nyborg



Exhibition: Nyborg Uddannelsesmesse 2023
Nyborg Idræts- og Fritidscenter

NYBORG UDDANNELSESMESSE

Comments:

The drawing is indicative and without responsibility. The drawing is NOT to scale. The stand-builder will have the final call in all decisions regarding stability and security. Some products are only shown to indicate locations, but not the actual product as this product may be changed. All design is subject to copyright by Standesign A/S

GUIDANCE PICTURE
Colors, lights and materials can not be reproduced in reality, and can vary widely in relation to the image shown.





Standesign A/S
Alsvej 2F
5800 Nyborg
Denmark
Phone: +45 4484 6699

Project no.: VIS-NYB-23-11
Drawing no.: 3D-002
Drawing title: 3D View
Designed by: SFT
Hall: Tennishallen
Booth: Multiple

Creation date: 22.09.2023
Revision date: 19.10.2023
Revision no.: B

Client: Visit Nyborg



VISITNYBORG

Exhibition: Nyborg Uddannelsesmesse 2023
Nyborg Idræts- og Fritidscenter

NYBORG UDDANNELSESMESSE

Comments:

The drawing is indicative and without responsibility. The drawing is NOT to scale. The stand-builder will have the final call in all decisions regarding stability and security. Some products are only shown to indicate locations, but not the actual product as this product may be changed. All design is subject to copyright by Standesign A/S

GUIDANCE PICTURE
Colors, lights and materials can not be reproduced in reality, and can vary widely in relation to the image shown.





Standesign A/S
Alsvej 2F
5800 Nyborg
Denmark
Phone: +45 4484 6699

Project no.: VIS-NYB-23-11
Drawing no.: 3D-003
Drawing title: Street View
Designed by: SFT
Hall: Tennishallen
Booth: Multible

Creation date: 22.09.2023
Revision date: 19.10.2023
Revision no.: B

Client: Visit Nyborg



VISITNYBORG


Exhibition: Nyborg Uddannelsesmesse 2023
Nyborg Idræts- og Fritidscenter


NYBORG UDDANNELSESMESSE

Comments:

The drawing is indicative and without responsibility. The drawing is NOT to scale.
The stand-builder will have the final call in all decisions regarding stability and security.
Some products are only shown to indicate locations, but not the actual product as this product may be changed.
All design is subject to copyright by Standesign A/S

GUIDANCE PICTURE
Colors, lights and materials can not be reproduced in reality, and can vary widely in relation to the image shown.

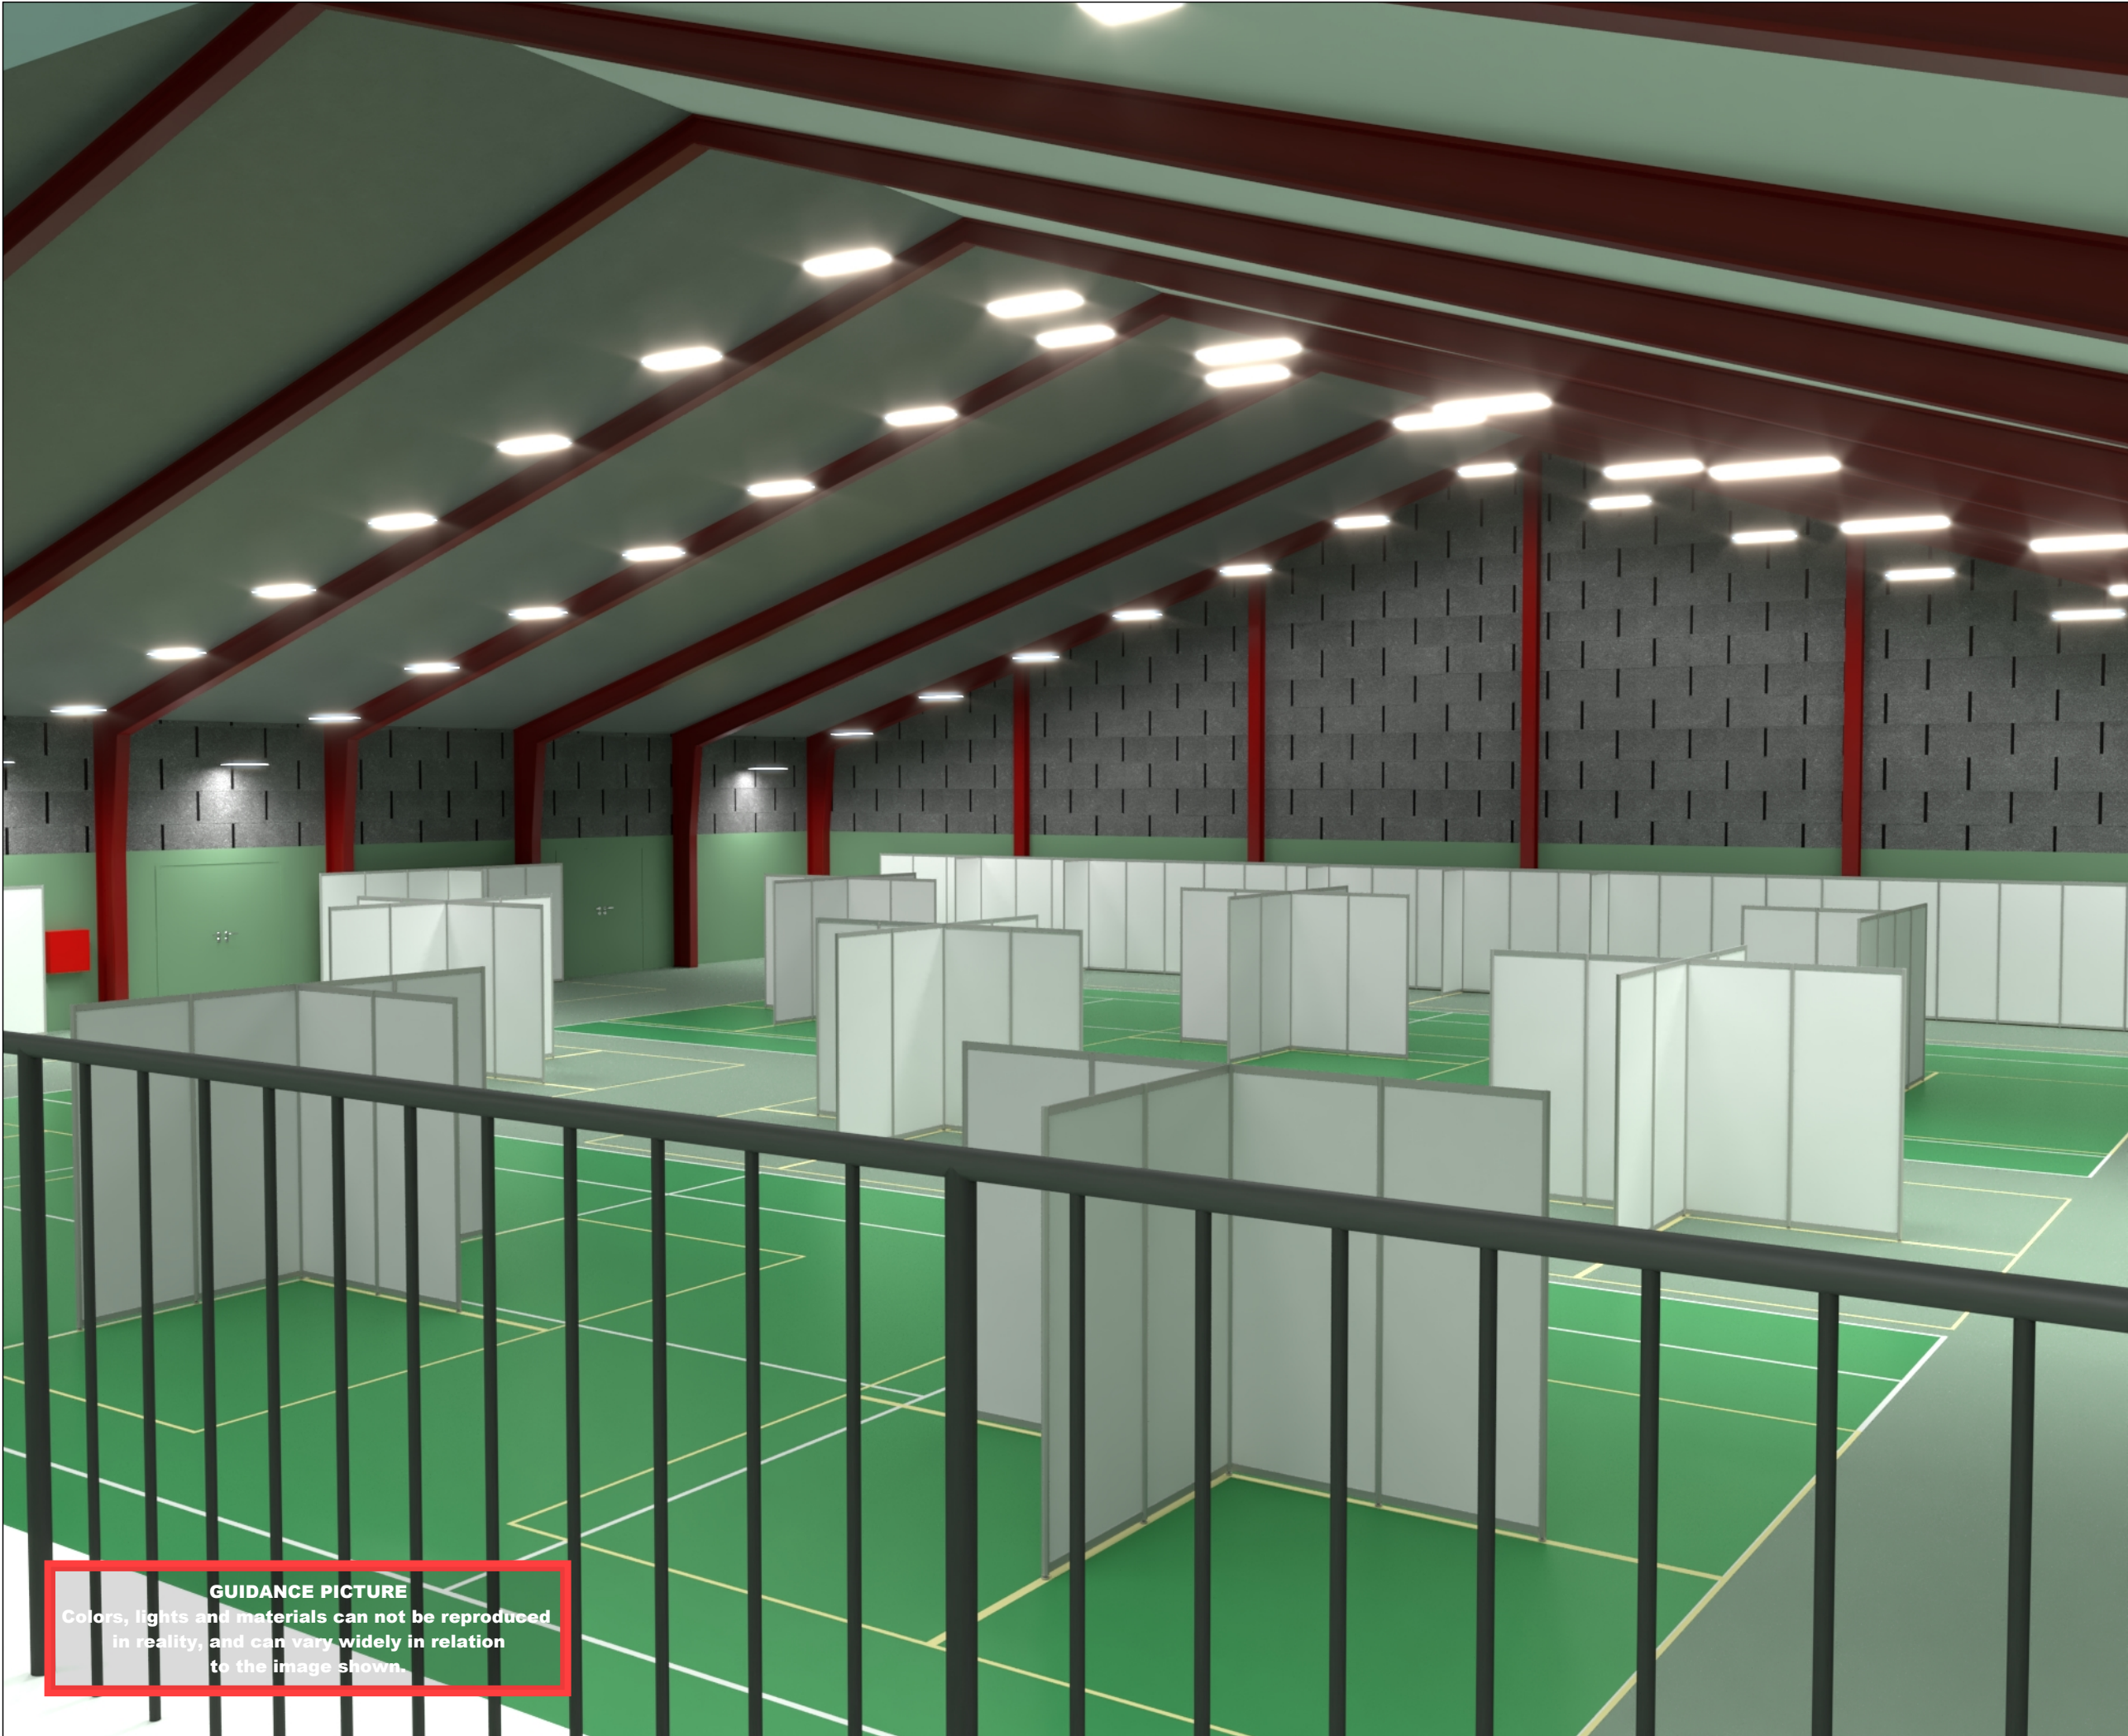




Standesign A/S
Alsvej 2F
5800 Nyborg
Denmark
Phone: +45 4484 6699

Project no.: VIS-NYB-23-11
Drawing no.: 3D-004
Drawing title: Balcony View
Designed by: SFT
Hall: Tennishallen
Booth: Multiple

Creation date: 22.09.2023
Revision date: 19.10.2023
Revision no.: B

Client: Visit Nyborg



VISITNYBORG

Exhibition: Nyborg Uddannelsesmesse 2023
Nyborg Idræts- og Fritidscenter

NYBORG UDDANNELSESMESSE

Comments:

The drawing is indicative and without responsibility. The drawing is NOT to scale.
The stand-builder will have the final call in all decisions regarding stability and security.
Some products are only shown to indicate locations, but not the actual product as this product may be changed.
All design is subject to copyright by Standesign A/S

Project no.:

VIS-NYB-23-11

Drawing no.:

FP-001

Drawing title:

Floor Plan

Designed by:

SFT

Hall:

Tennishallen

Booth:

Multiple

Creation date:

22.09.2023

Revision date:

19.10.2023

Revision no.:

B

Client: Visit Nyborg



VISITNYBORG

Exhibition: Nyborg Uddannelsesmesse 2023

Nyborg Idræts- og Fritidscenter

NYBORG UDDANNELSESMESSE

Comments:

Booths in all 504 m²


+ Coffee Bar ~ 9 m²

= hall walls

= booth line (carpet optional)

= system walls

The drawing is indicative and without responsibility. The drawing is NOT to scale. The stand-builder will have the final call in all decisions regarding stability and security. Some products are only shown to indicate locations, but not the actual product as this product may be changed. All design is subject to copyright by Standesign A/S

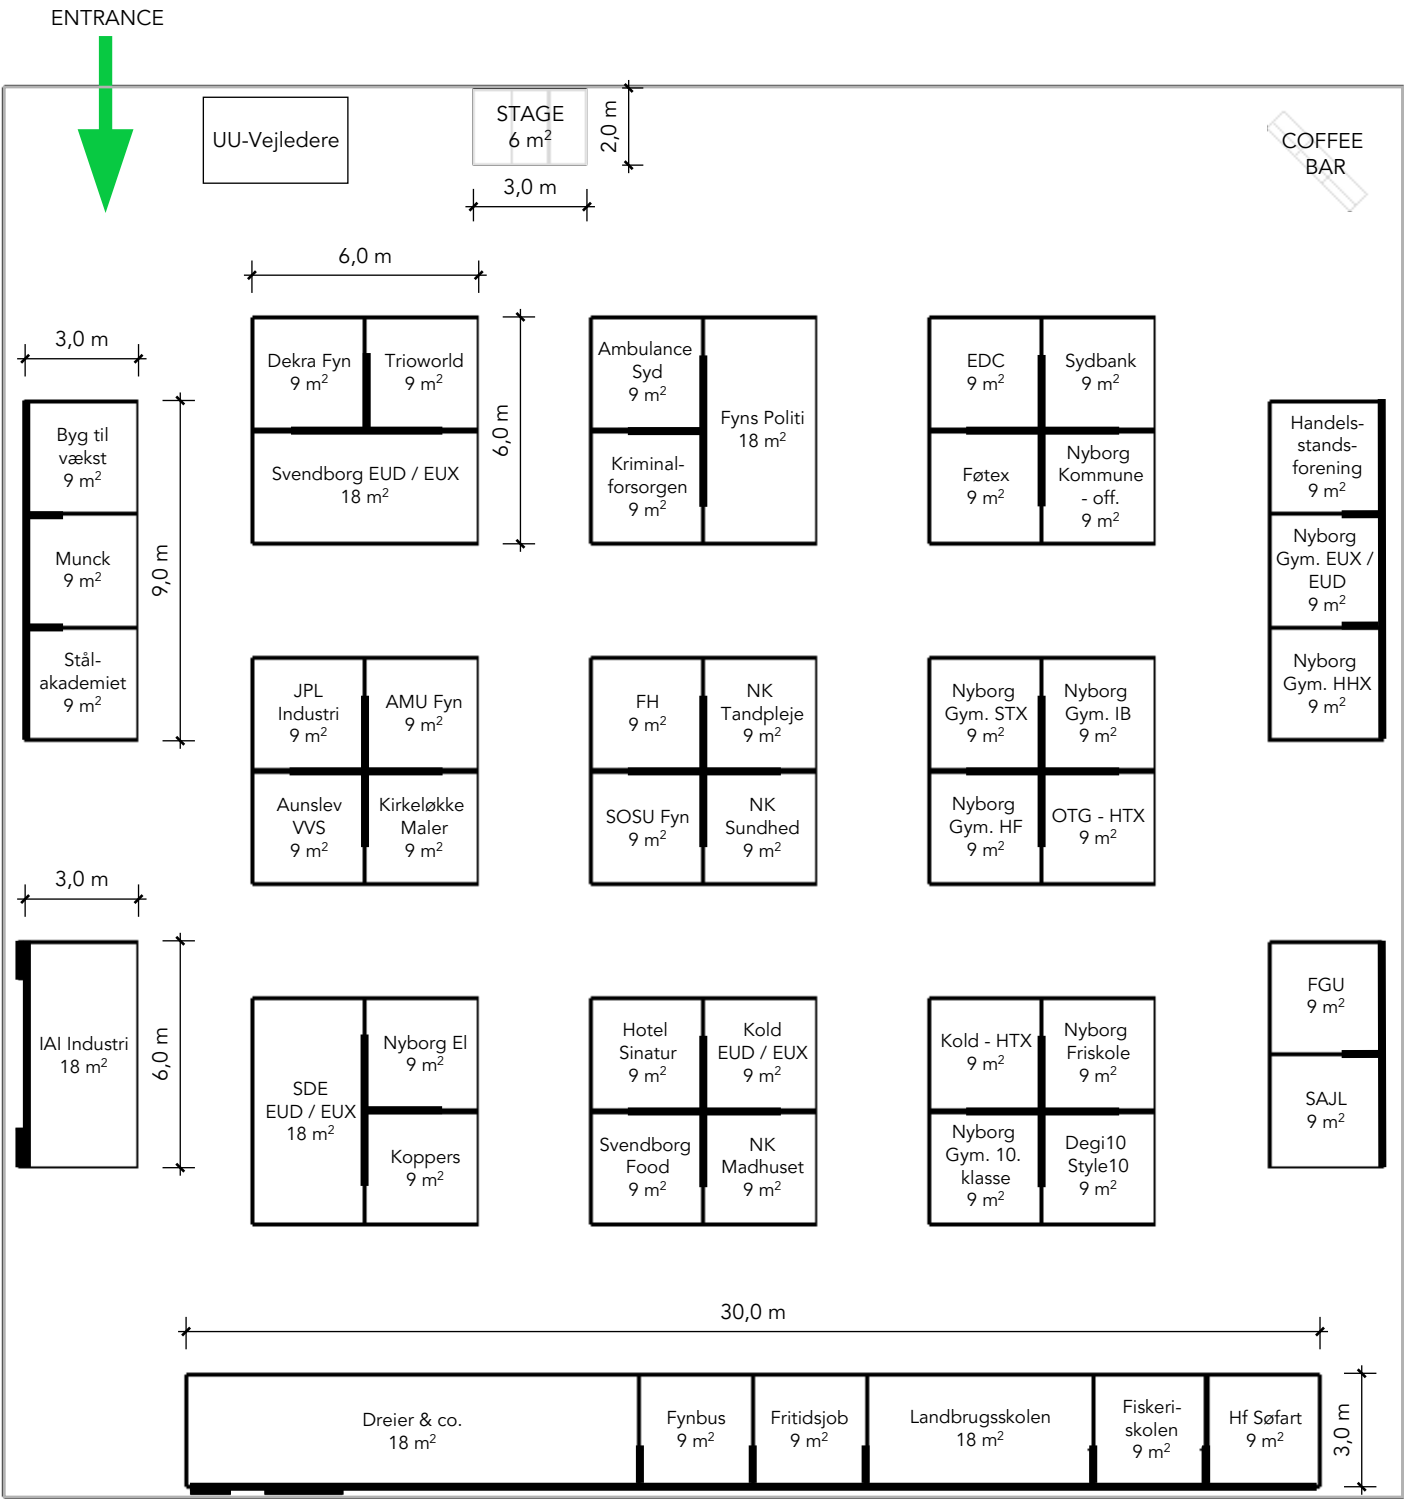

Project no.:	VIS-NYB-23-11
Drawing no.:	FP-002
Drawing title:	Floor Plan - Branche
Designed by:	SFT
Hall:	Tennishallen
Booth:	Multiple

Creation date:	22.09.2023
Revision date:	19.10.2023
Revision no.:	B

Client: Visit Nyborg



Exhibition: Nyborg Uddannelsesmesse 2023
Nyborg Idræts- og Fritidscenter

NYBORG UDDANNELSESMESSE

Comments:

- = Teknologi, Byggeri og Transport
- = Øvrige
- = Kontor, Handel og Forretningsservice
- = Gymnasiale Uddannelser
- = Fødevarer, Jordbrug og Oplevelser
- = Omsorg, Sundhed og Pædagogik
- = 10. Klasse
- = Forberedende tilbud

The drawing is indicative and without responsibility. The drawing is NOT to scale.
The stand-builder will have the final call in all decisions regarding stability and security.
Some products are only shown to indicate locations, but not the actual product as this product may be changed.
All design is subject to copyright by
Standesign A/S

