


Danish Export - Water Tech



Table of Contents

Cover	1
Table of Contents	2
3D View 1	3
3D View 2	4
3D View 3	5
3D View 4	6
Floor Plan	7
Floor Plan - Graphics Dimensions	8
Elevations	9
Info	10

3D View 1

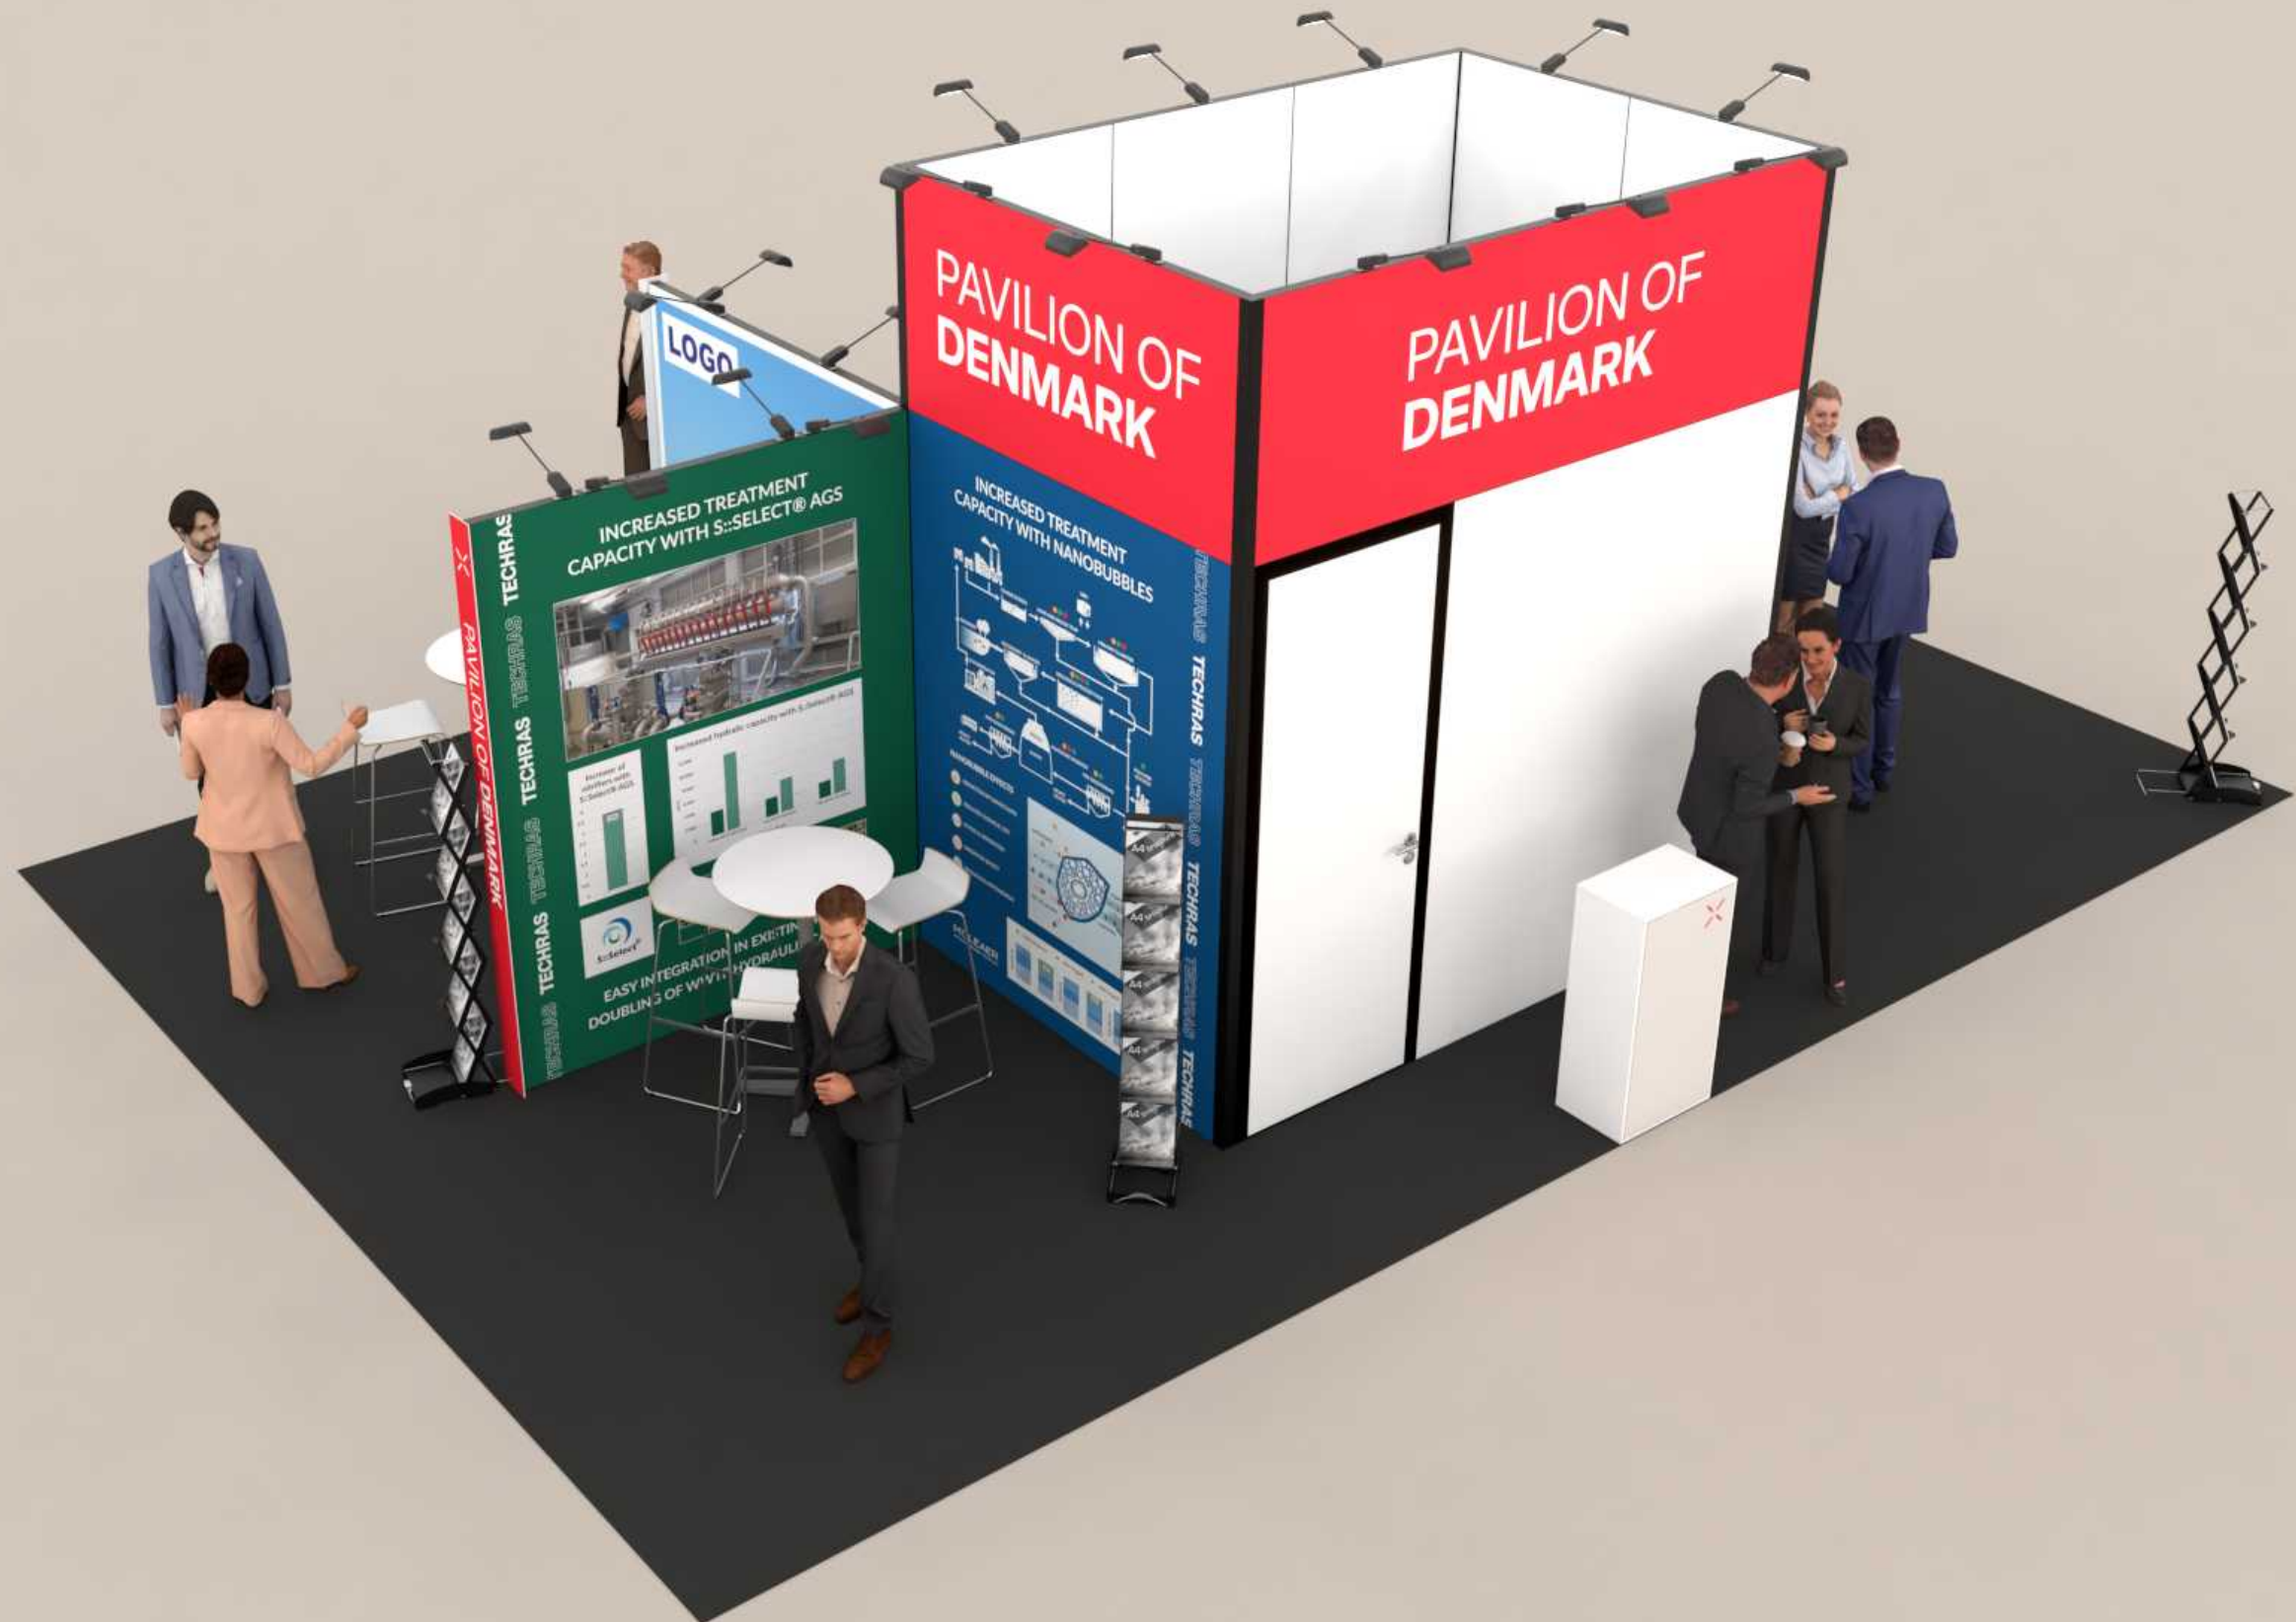

3D View 2




3D View 3



3D View 4




Floor Plan

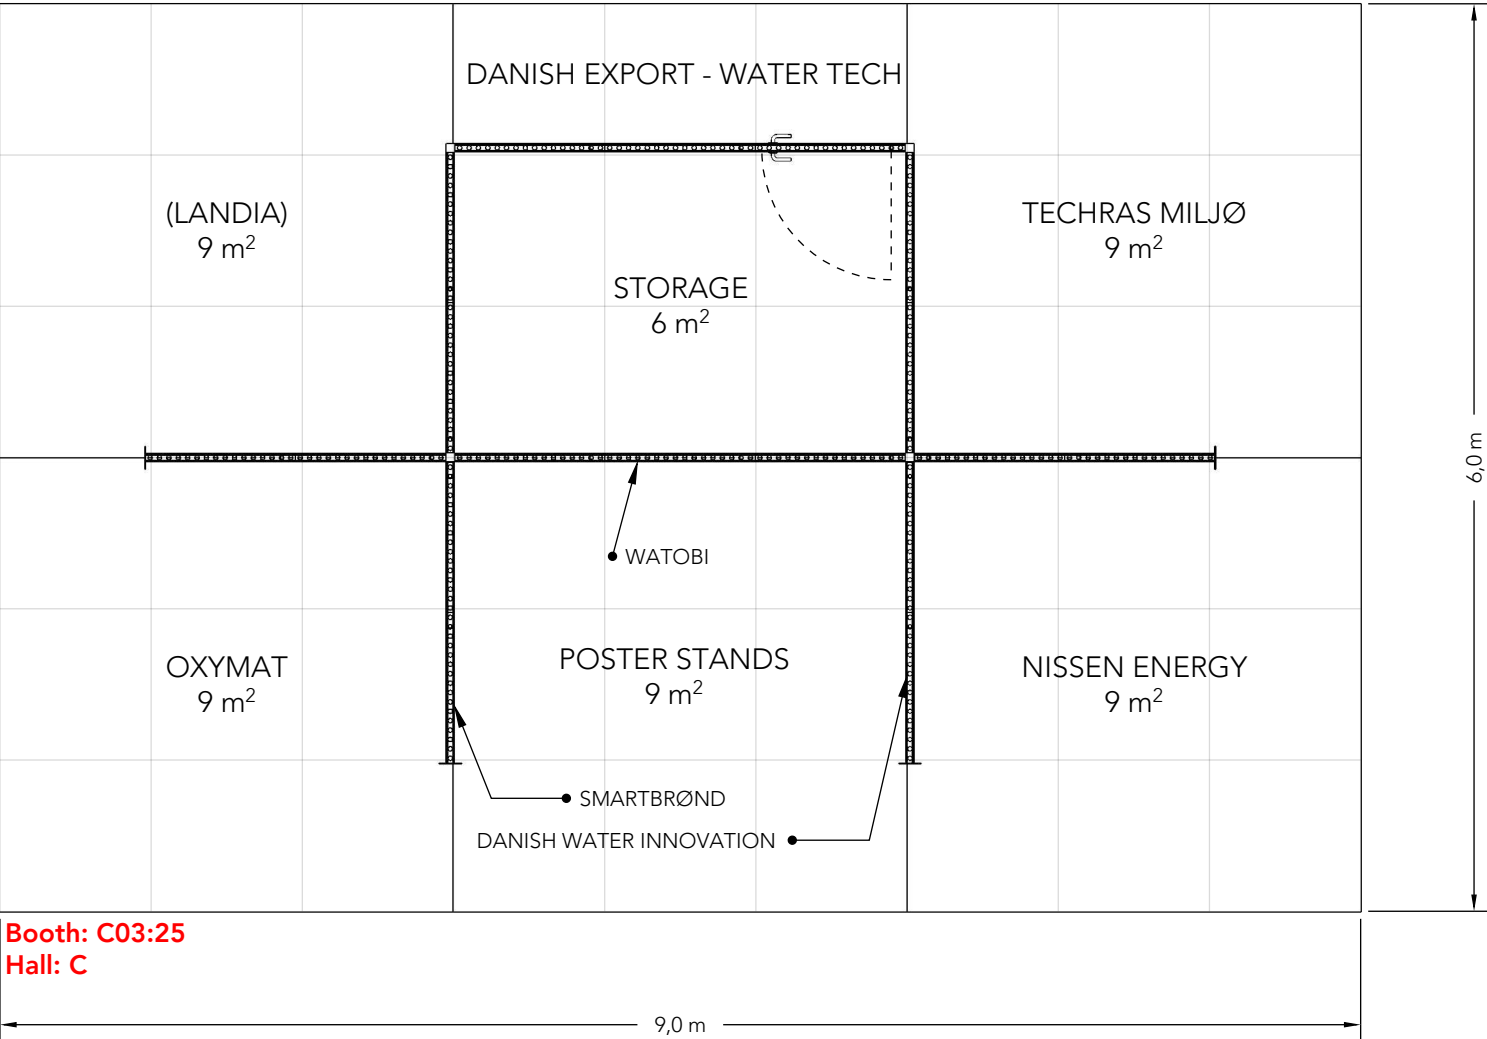

Floor Plan - Graphics Dimensions

WALL HEIGHT: 2480mm
DOOR SIZE: 852x2398mm

- Full size Fabric
- Single Frame Fabric

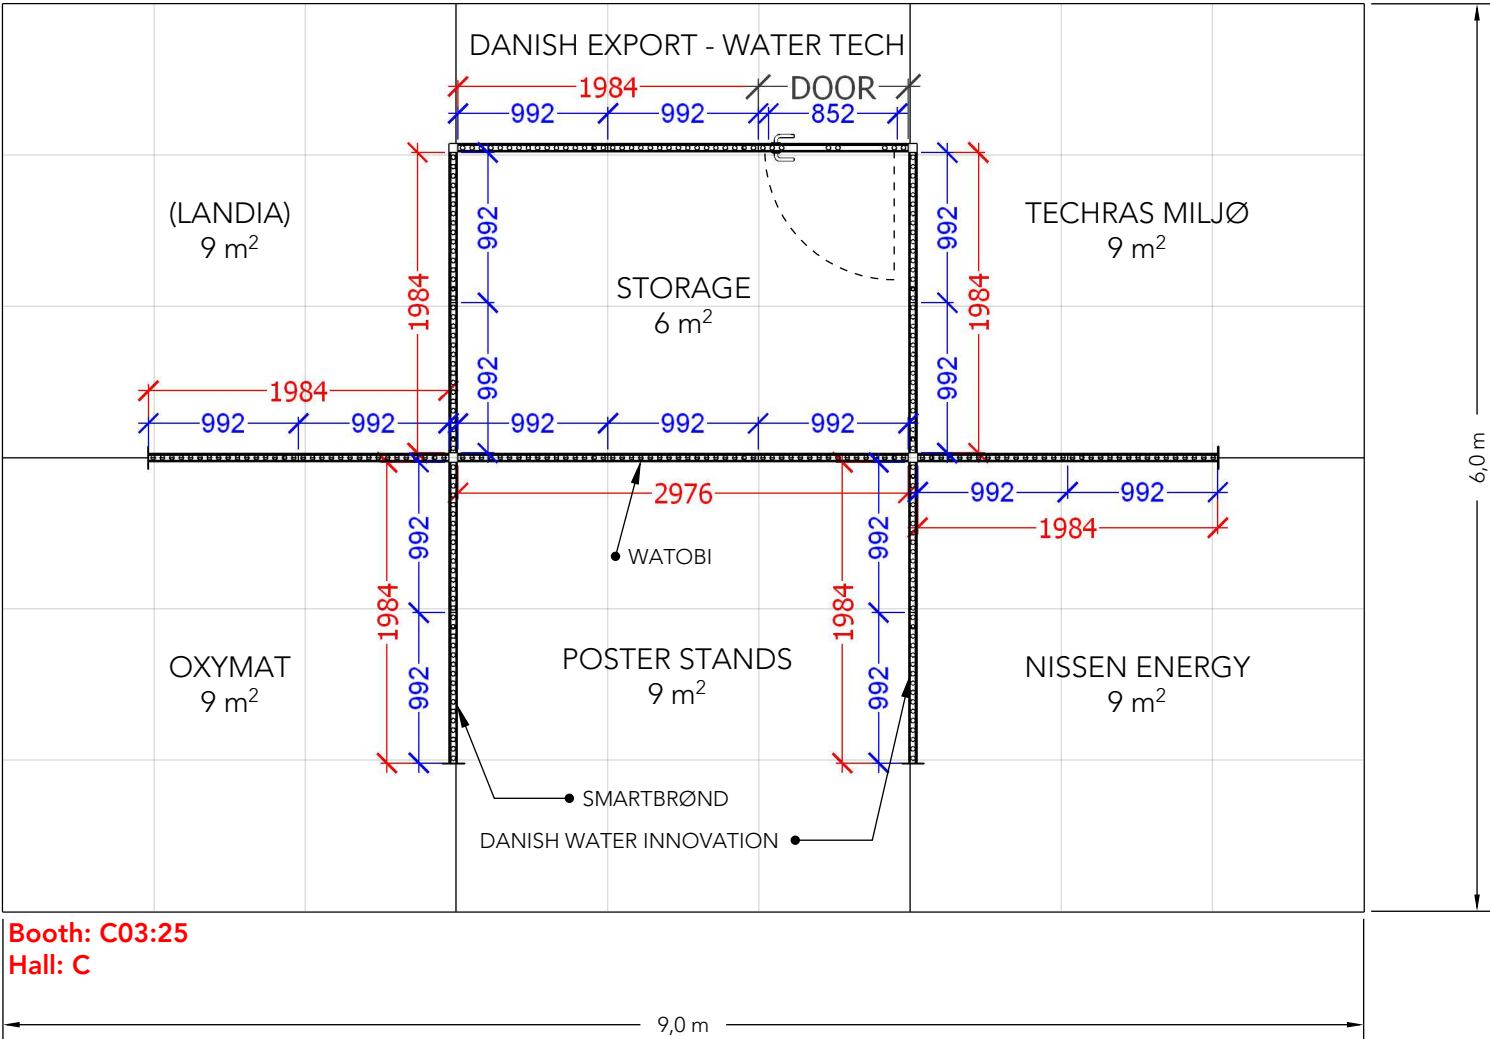

Booth: C03:25
Hall: C

Elevations

Front



Side



Info

Client: Danish Export - Water Tech
Exhibition: Sweden Water Expo 2026

Project no.: DWT-SWE-26-09
Designed By: SFT
Hall: C
Booth: C03:25

Creation Date: 29.06.2026
Revision Date: 28.08.2026
Revision no.: 02

Comments:

The drawing is indicative and without responsibility. The drawing is NOT to scale. The stand-builder will have the final call in all decisions regarding stability and security. Some products are only shown to indicate locations, but not the actual product as this product may be changed.
All design is subject to copyright by Compass Fairs A/S and Standesign A/S

