


# Danish Export - Fish Tech

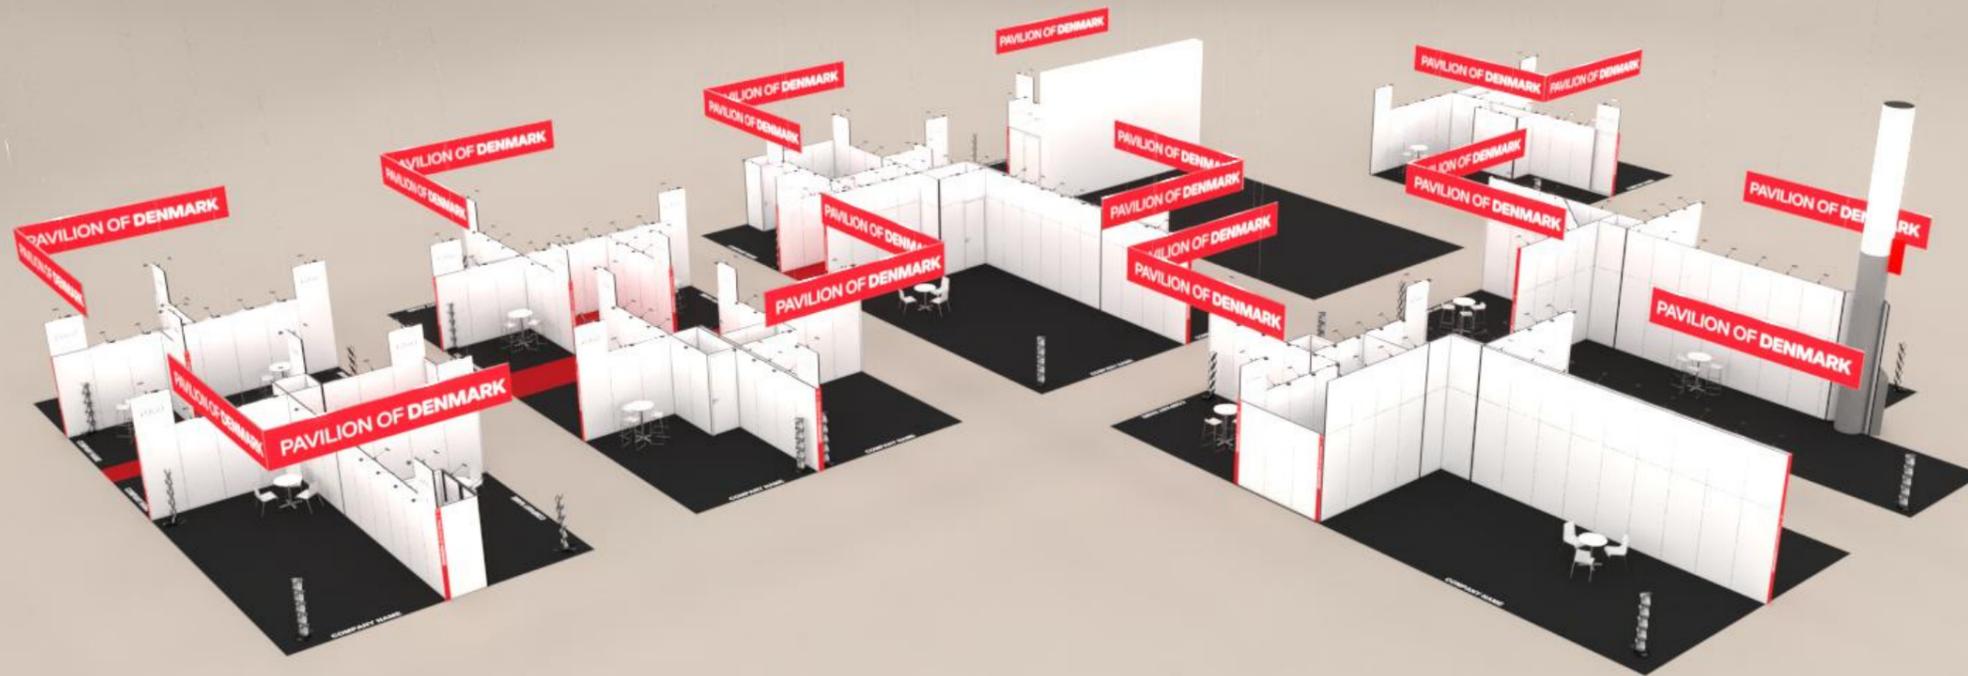

# Table of Contents

Cover	1
Table of Contents	2
3D View 1	3
3D View 2	4
3D View 3	5
3D View 4	6
Floor Plan	7
Floor Plan - Banners	8
Find your graphics dimensions	9
Area - 3CC201	10
Area - 3DD201	11
Area - 3EE201	12
Area - 3FF201	13
Area - 3GG301	14
Area - 3FF401	15
Area - 3EE401	16
Elevations	17
Info	18


# 3D View 1



# 3D View 2














# 3D View 3

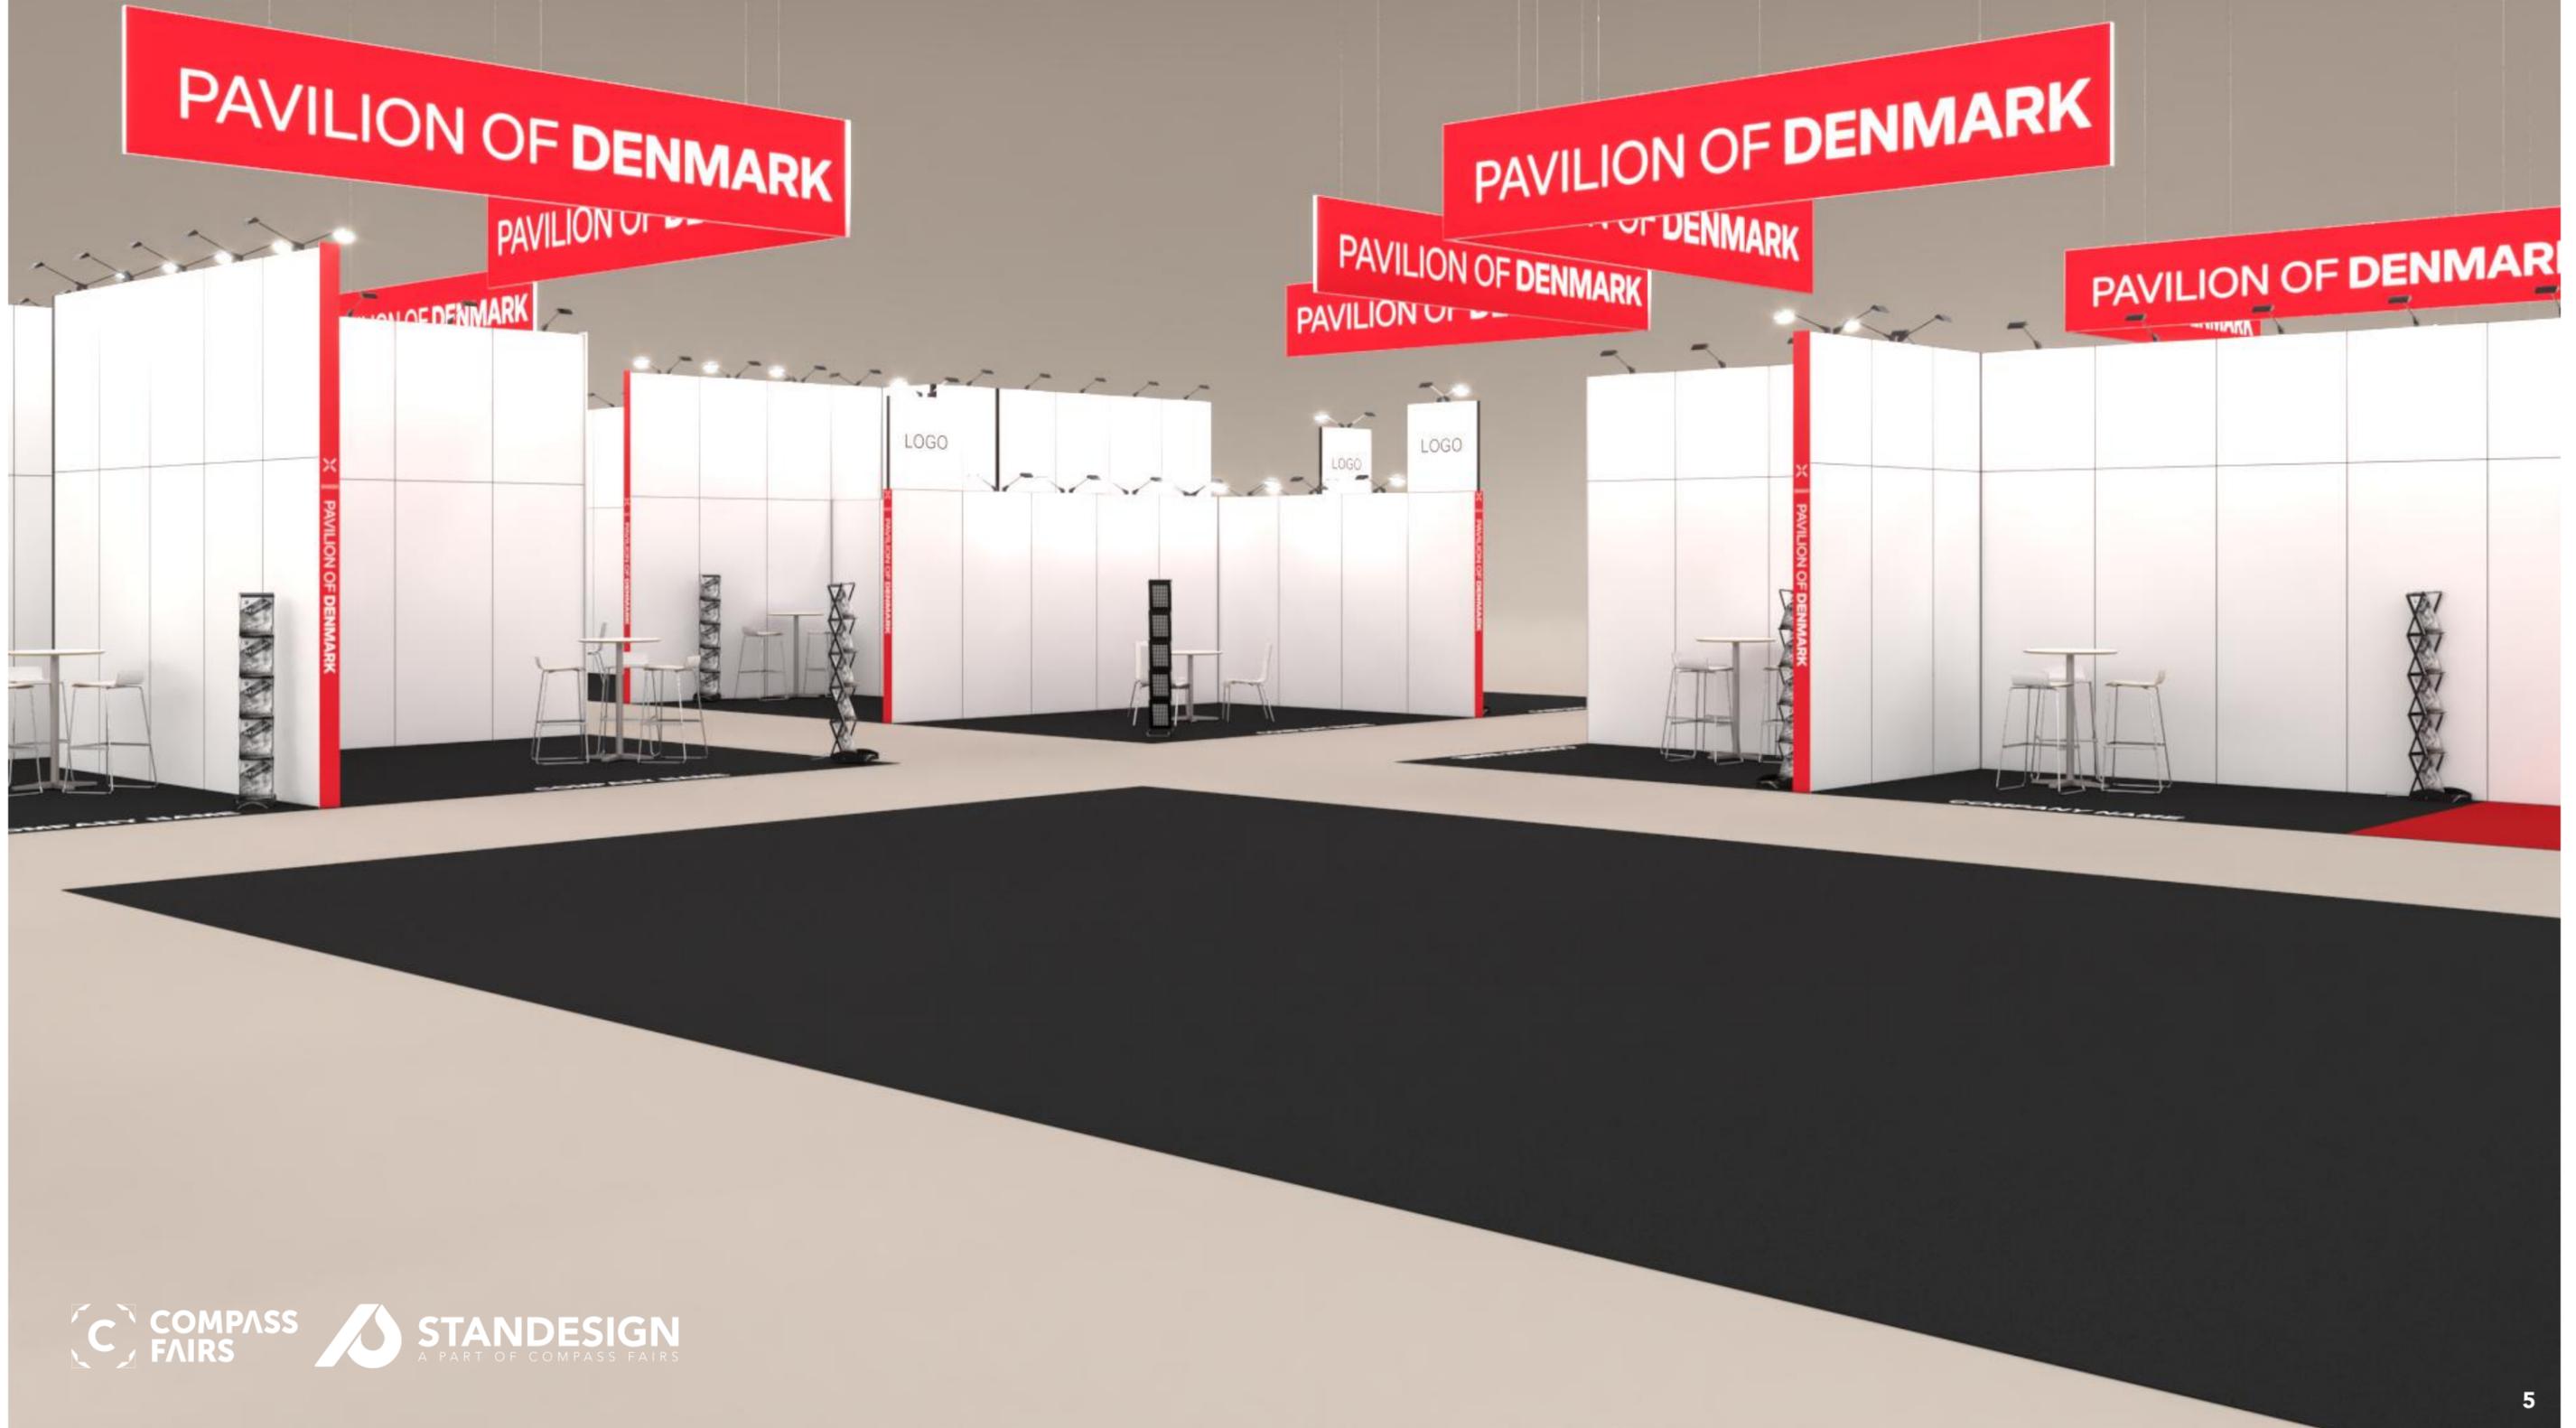


# 3D View 4



# Floor Plan

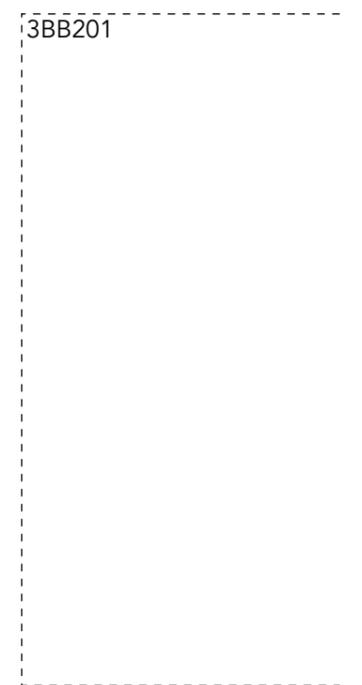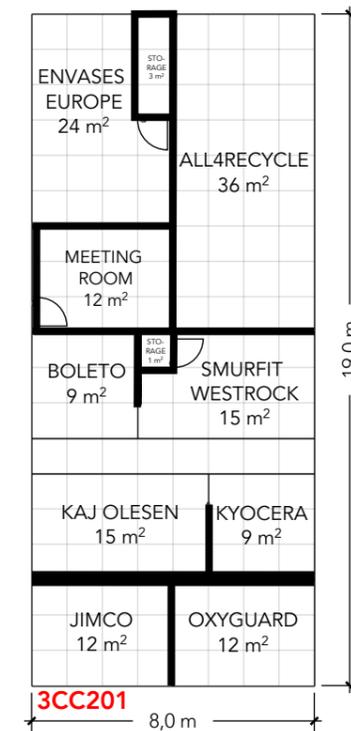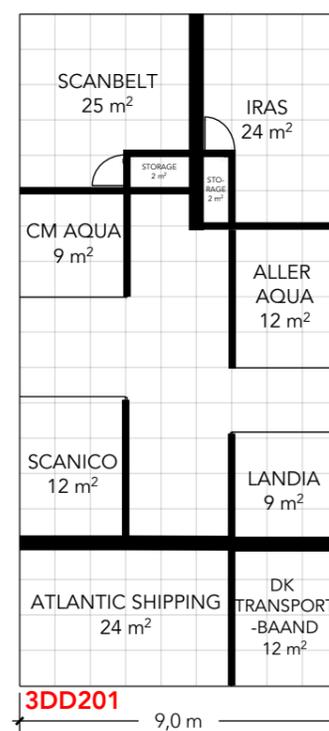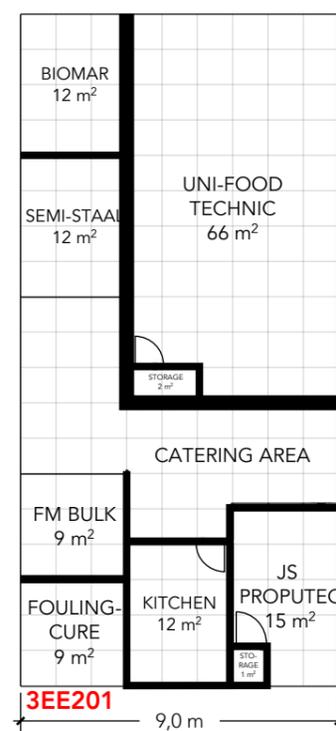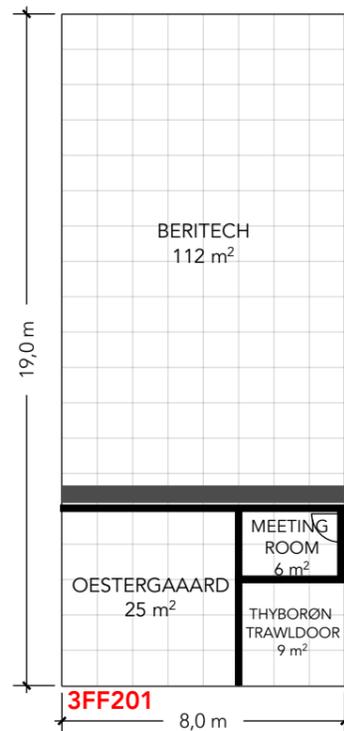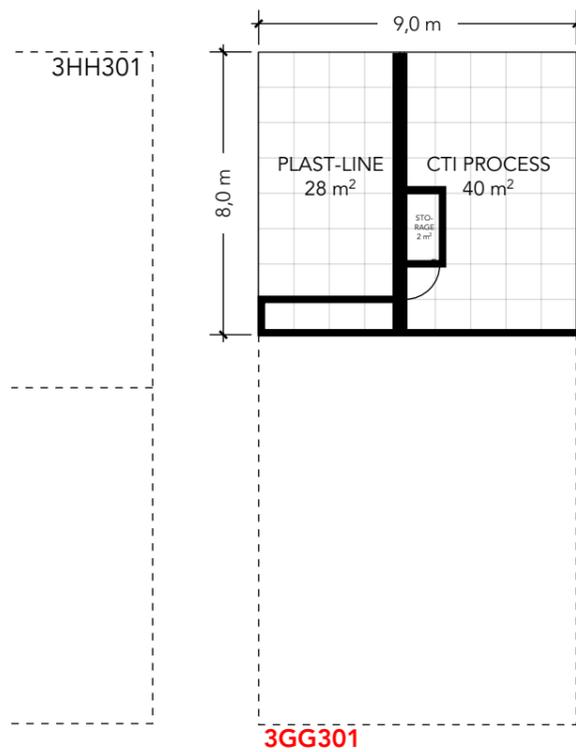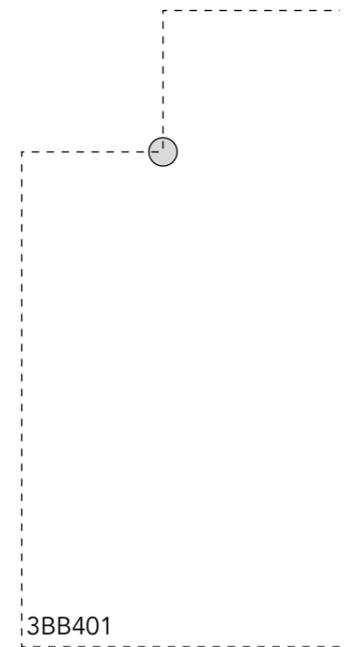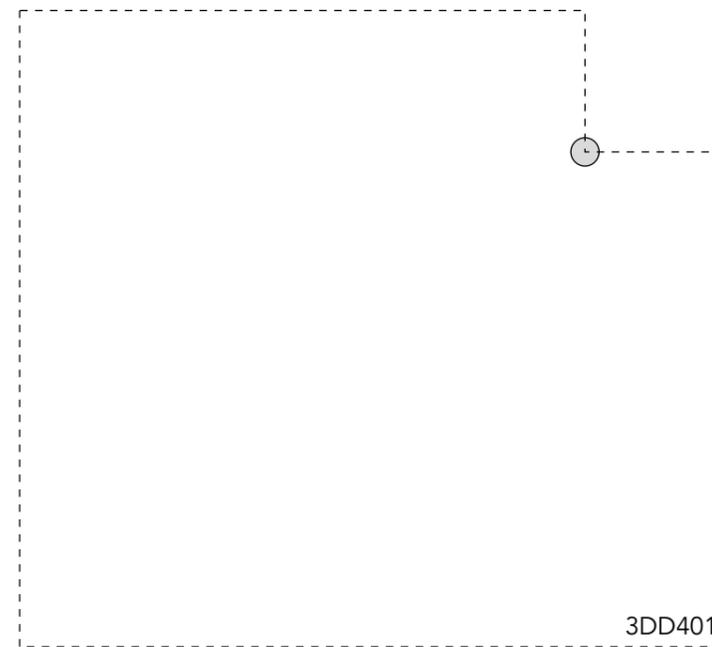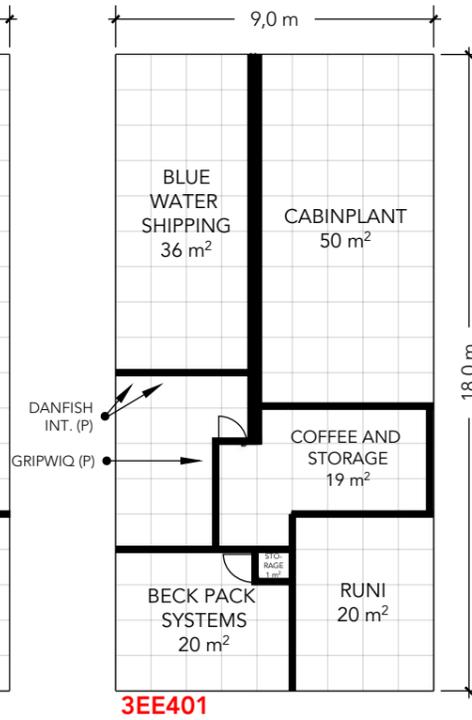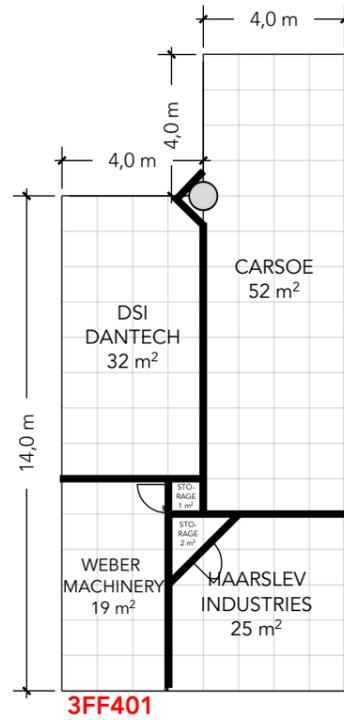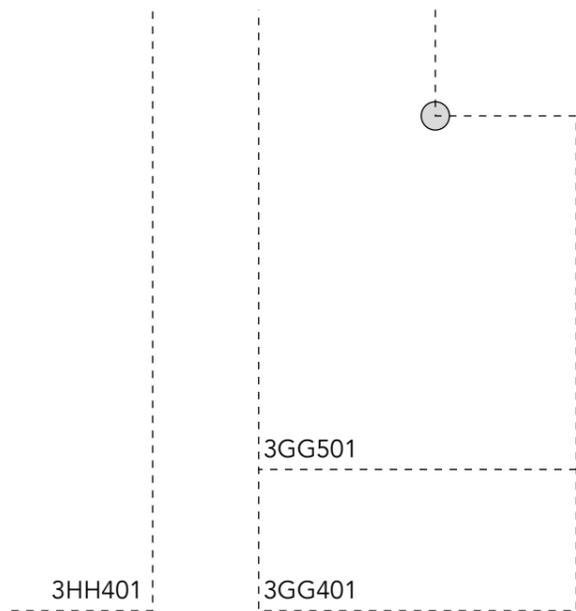

# Floor Plan - Banners

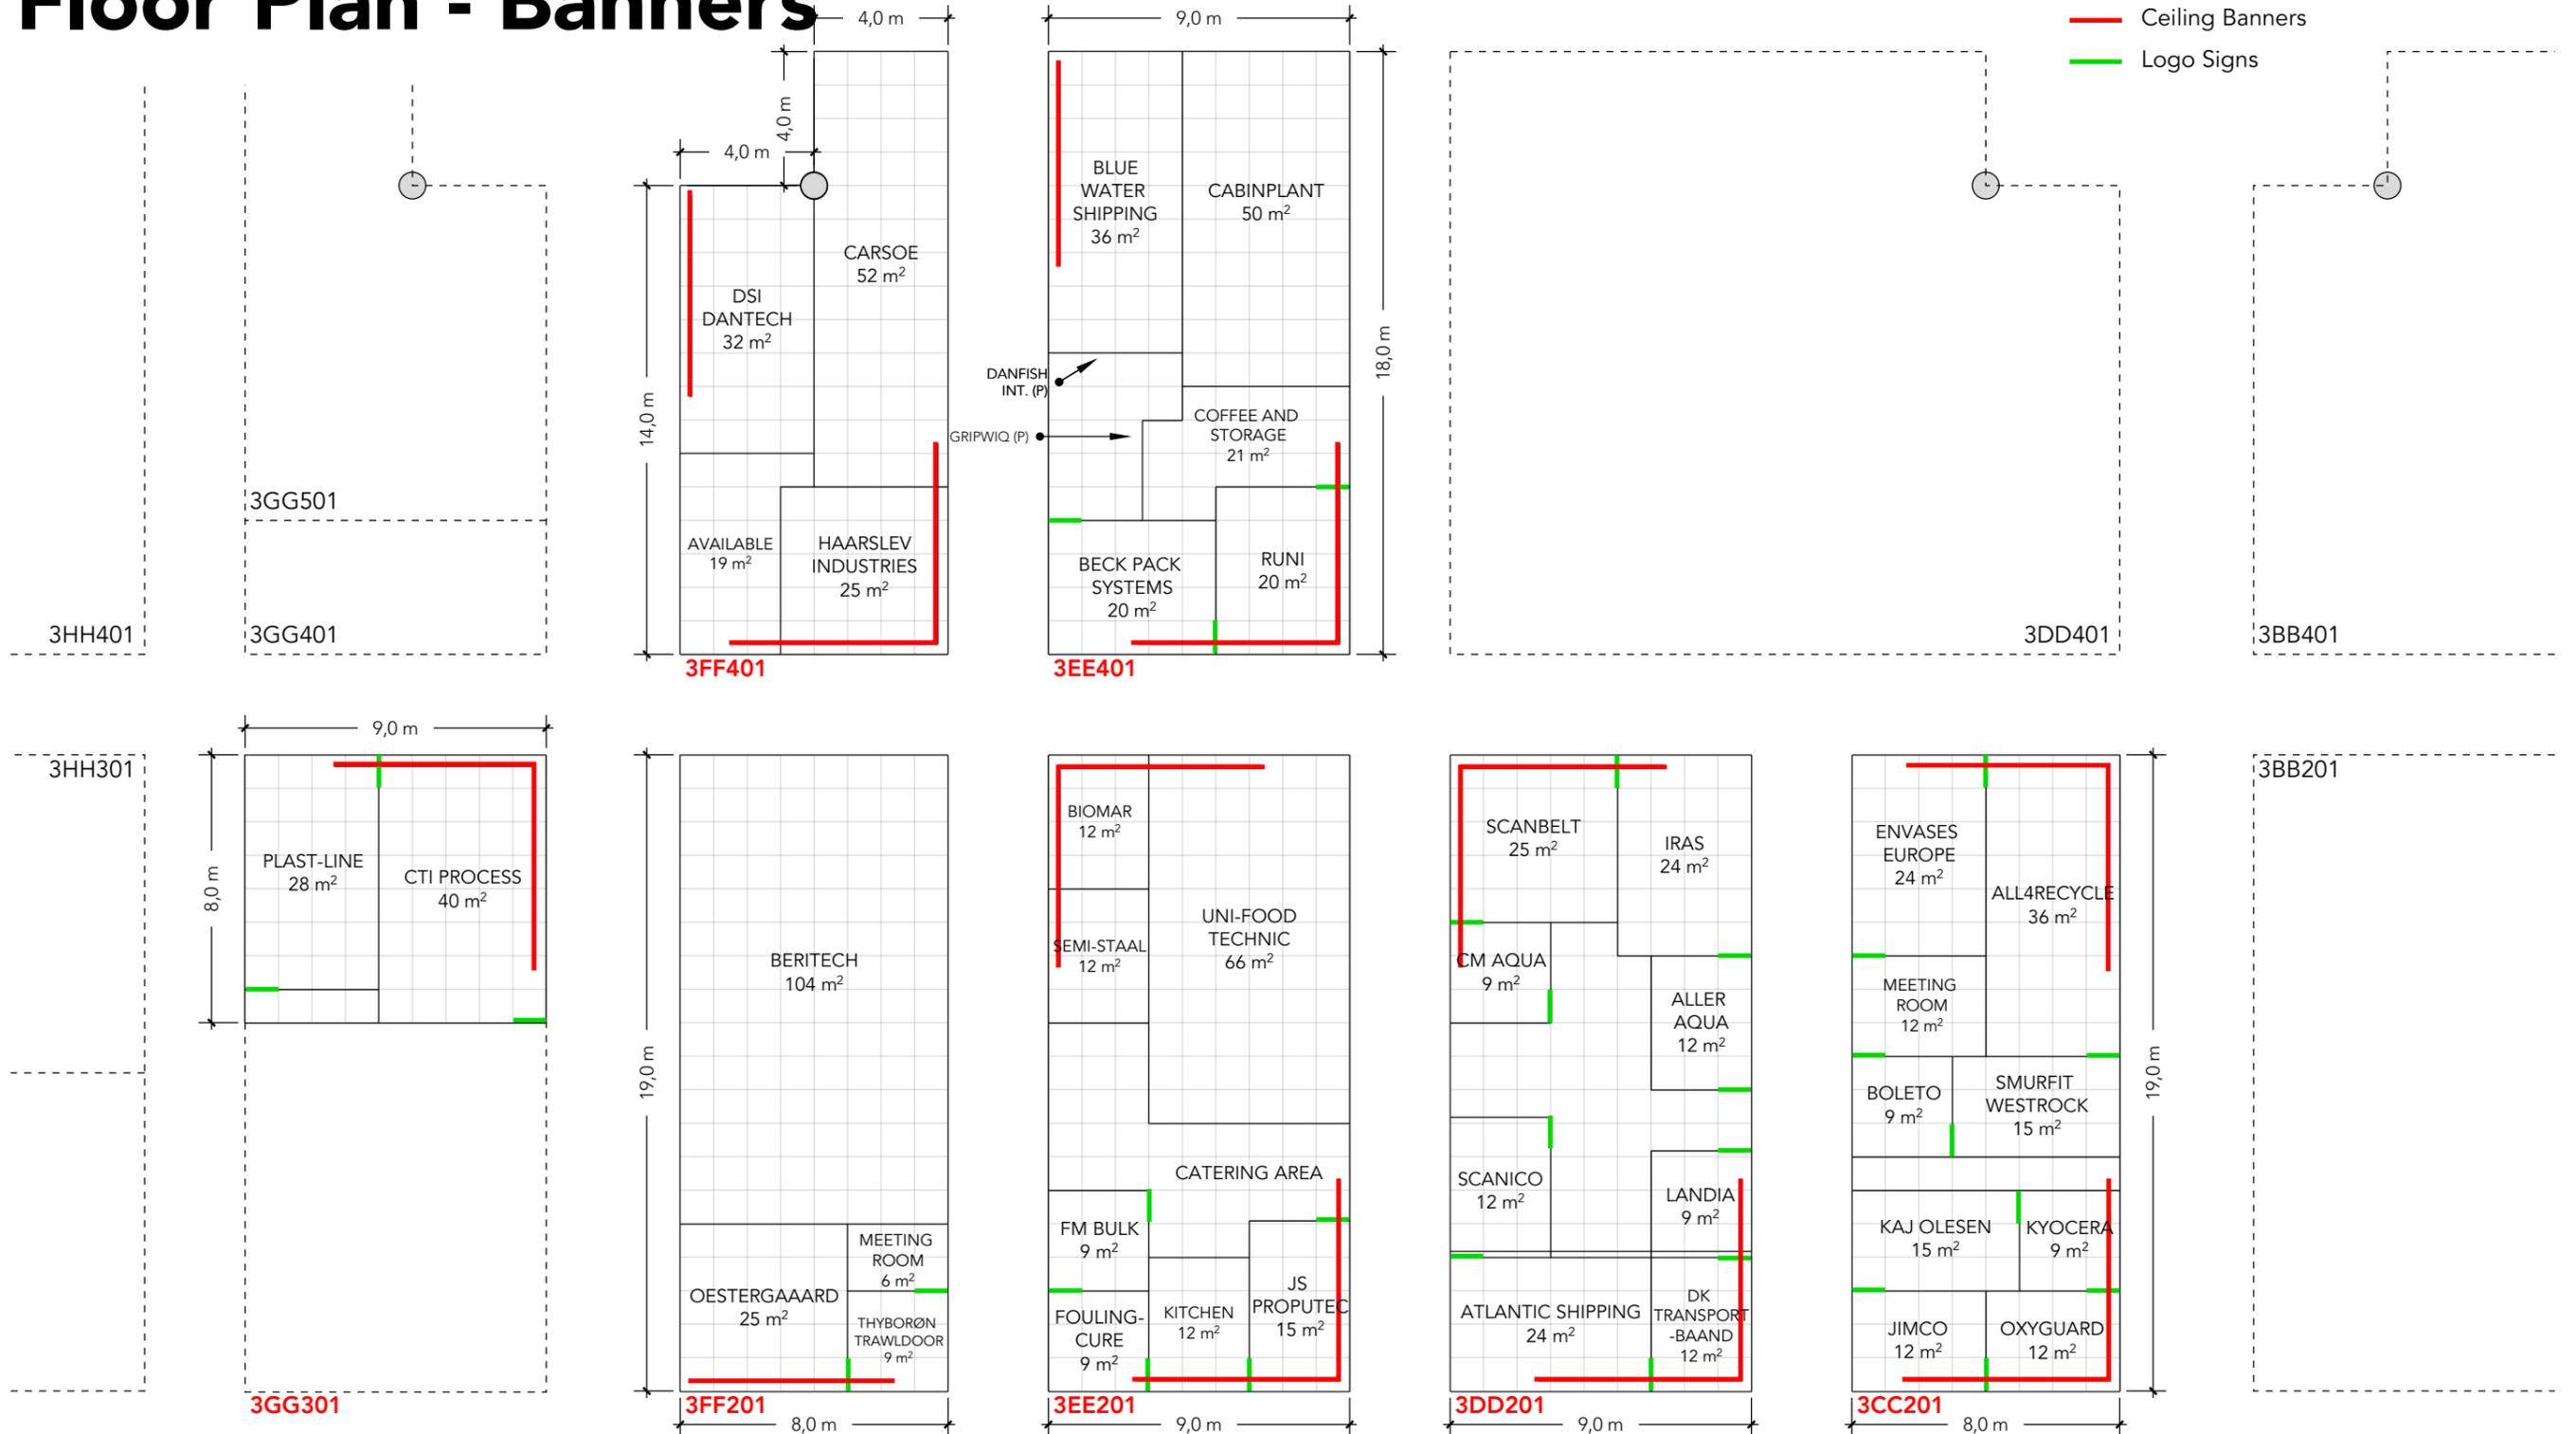

# Find your graphics dimensions

## Page 10 - Area 3CC201

ALL4RECYCLE  
BOLETO  
ENVASES EUROPE  
SMURFIT WESTROCK  
JIMCO  
KAJ OLESEN  
KYOCERA  
OXYGUARD  
(MEETING ROOM)

## Page 11 - Area 3DD201

ALLER AQUA  
CM AQUA  
IRAS  
SCANBELT  
ATLANTIC SHIPPING  
DK TRANSPORTBAAND  
LANDIA  
SCANICO

## Page 12 - Area 3EE201

BIOMAR  
SEMI-STAAAL  
UNI-FOOD TECHNIC  
FM-BULK  
FOULINGCURE  
JS PROPTEC  
(CATERING AREA + KITCHEN)

## Page 13 - Area 3FF201

OESTERGAARD  
THYBORØN TRAWLDOOR  
(MEETING ROOM)

## Page 14 - Area 3GG301

CTI PROCESS  
PLAST-LINE  
(COVER WALL)

## Page 15 - Area 3FF401

DSI DANTECH  
HAARSLEV INDUSTRIES  
WEBER MACHINERY

## Page 16 - Area 3EE401


BLUE WATER SHIPPING  
BECK PACK SYSTEMS  
(P) DANFISH  
(P) GRIPWIQ  
RUNI  
(POSTER STAND AREA)  
(STORAGE)

# Area - 3CC201


WALL HEIGHT: 2480mm

DOOR HEIGHT: 2398mm

- Full size Fabric
- Single Frame Fabric

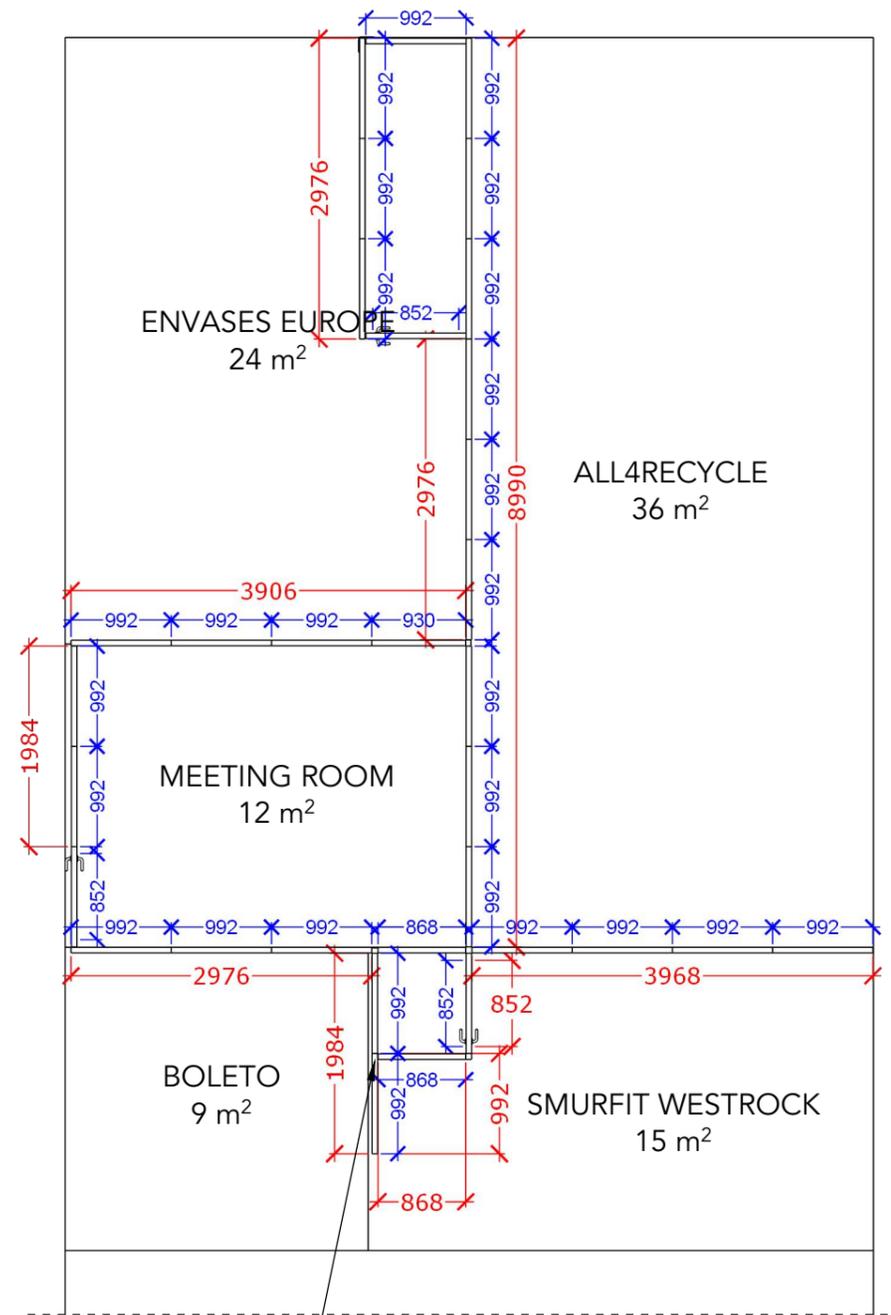

**ATTENTION:**  
62mm fabric covered by storage wall in corner.  
Visible area = 930x2480mm


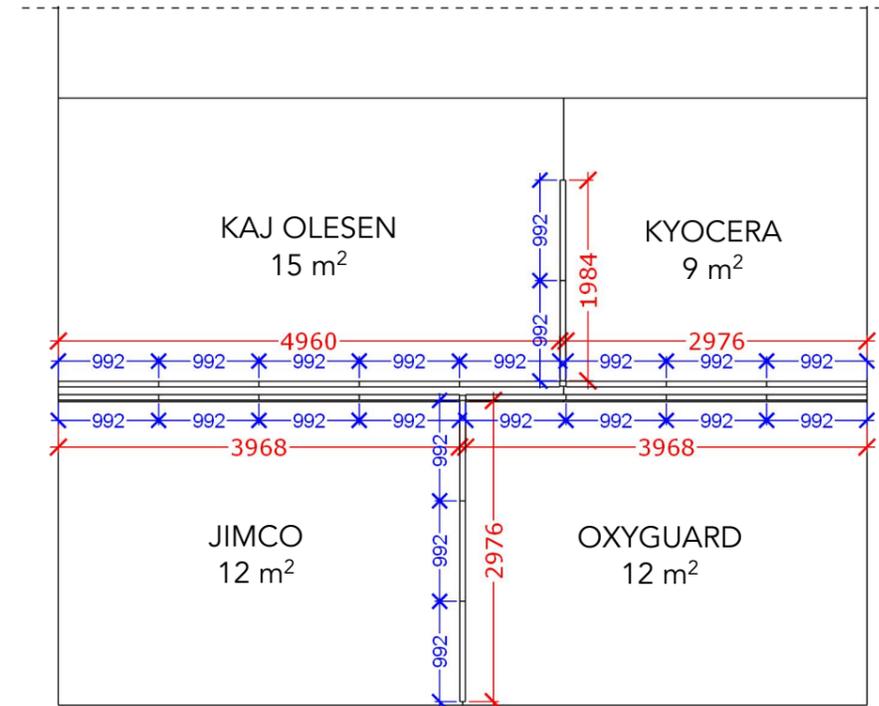


# Area - 3DD201

WALL HEIGHT: 2480mm

DOOR HEIGHT: 2398mm

- Full size Fabric
- Single Frame Fabric

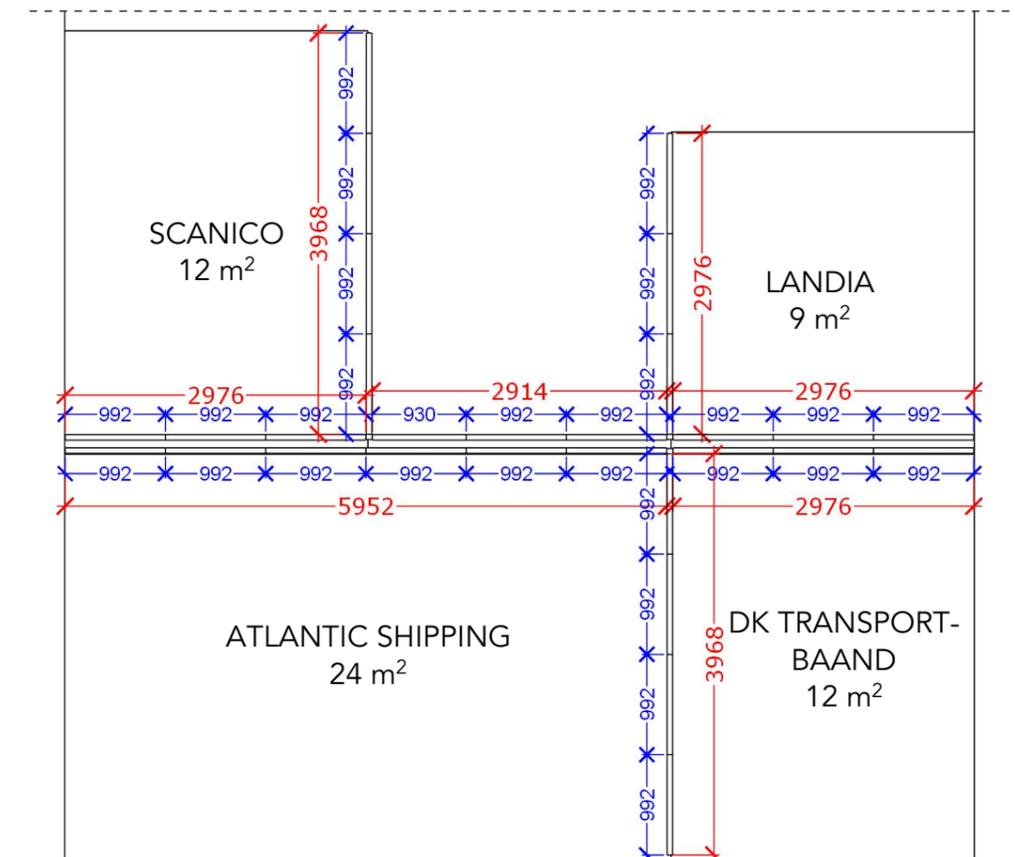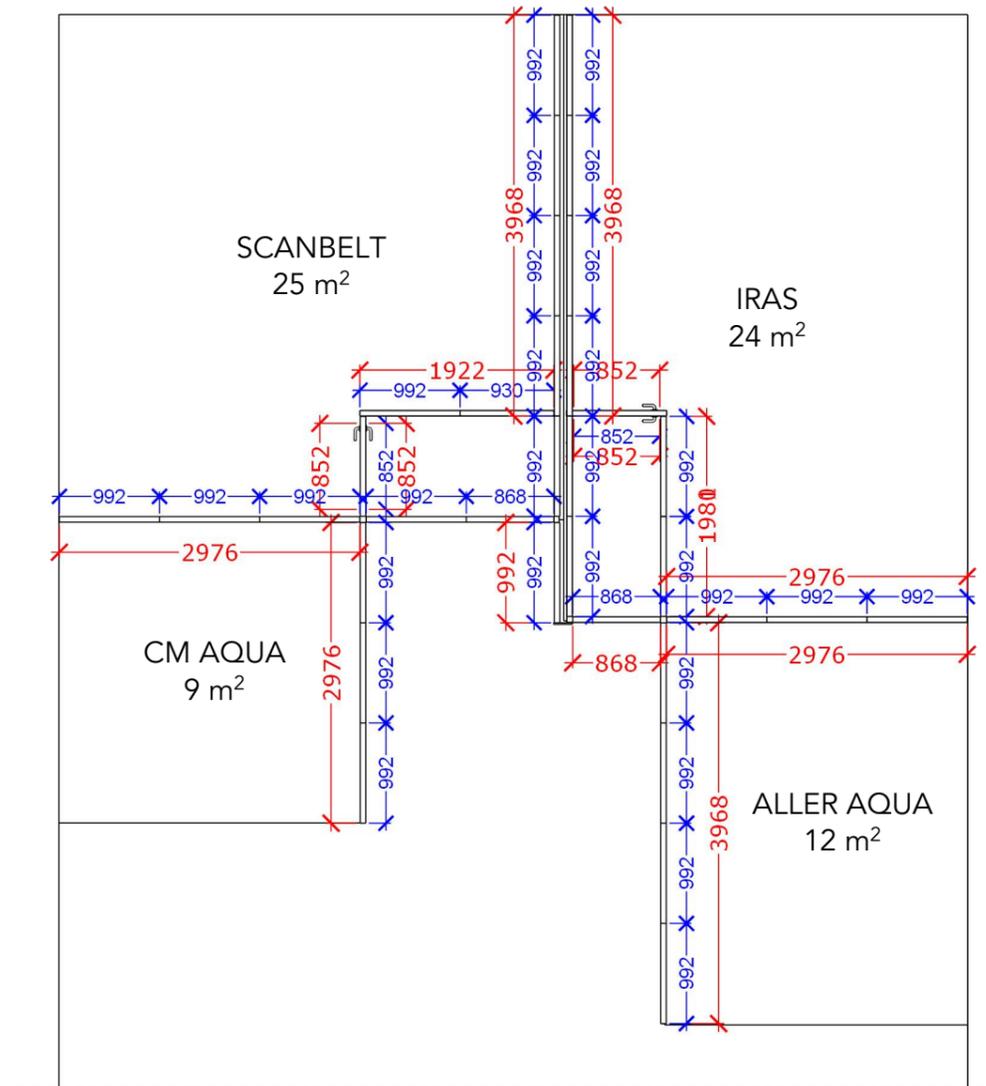

# Area - 3EE201



WALL HEIGHT: 2480mm

DOOR HEIGHT: 2398mm

- Full size Fabric
- Single Frame Fabric

**ATTENTION!**

WALL HEIGHT FOR  
BIOMAR, SEMI-STAAAL  
& UNI-FOOD TECHNIC  
IS: 3472mm

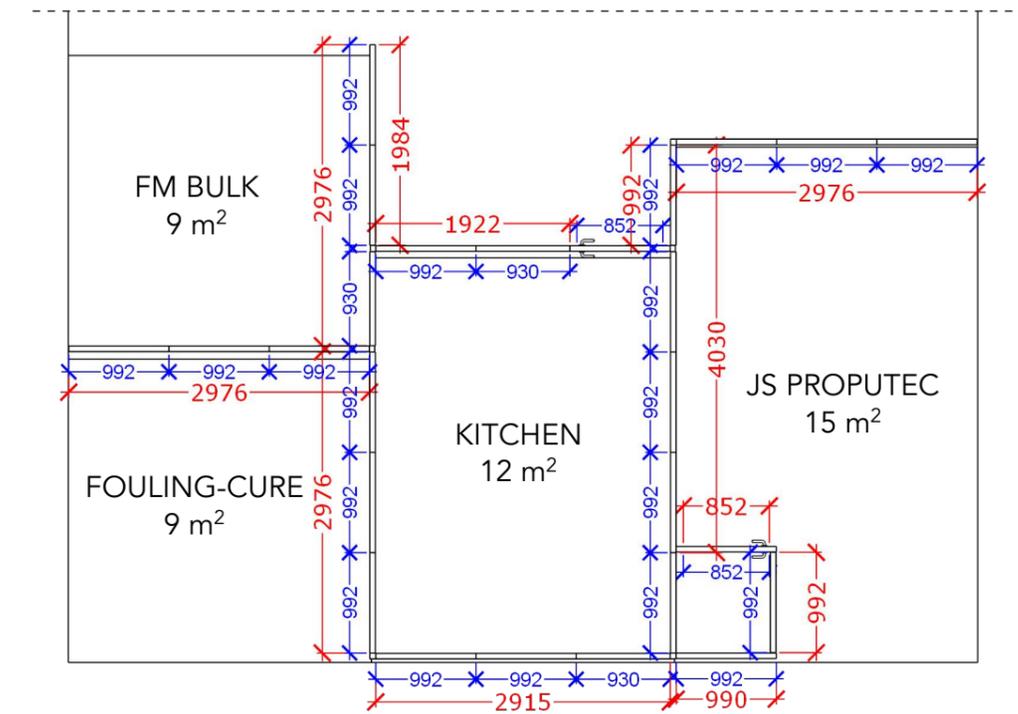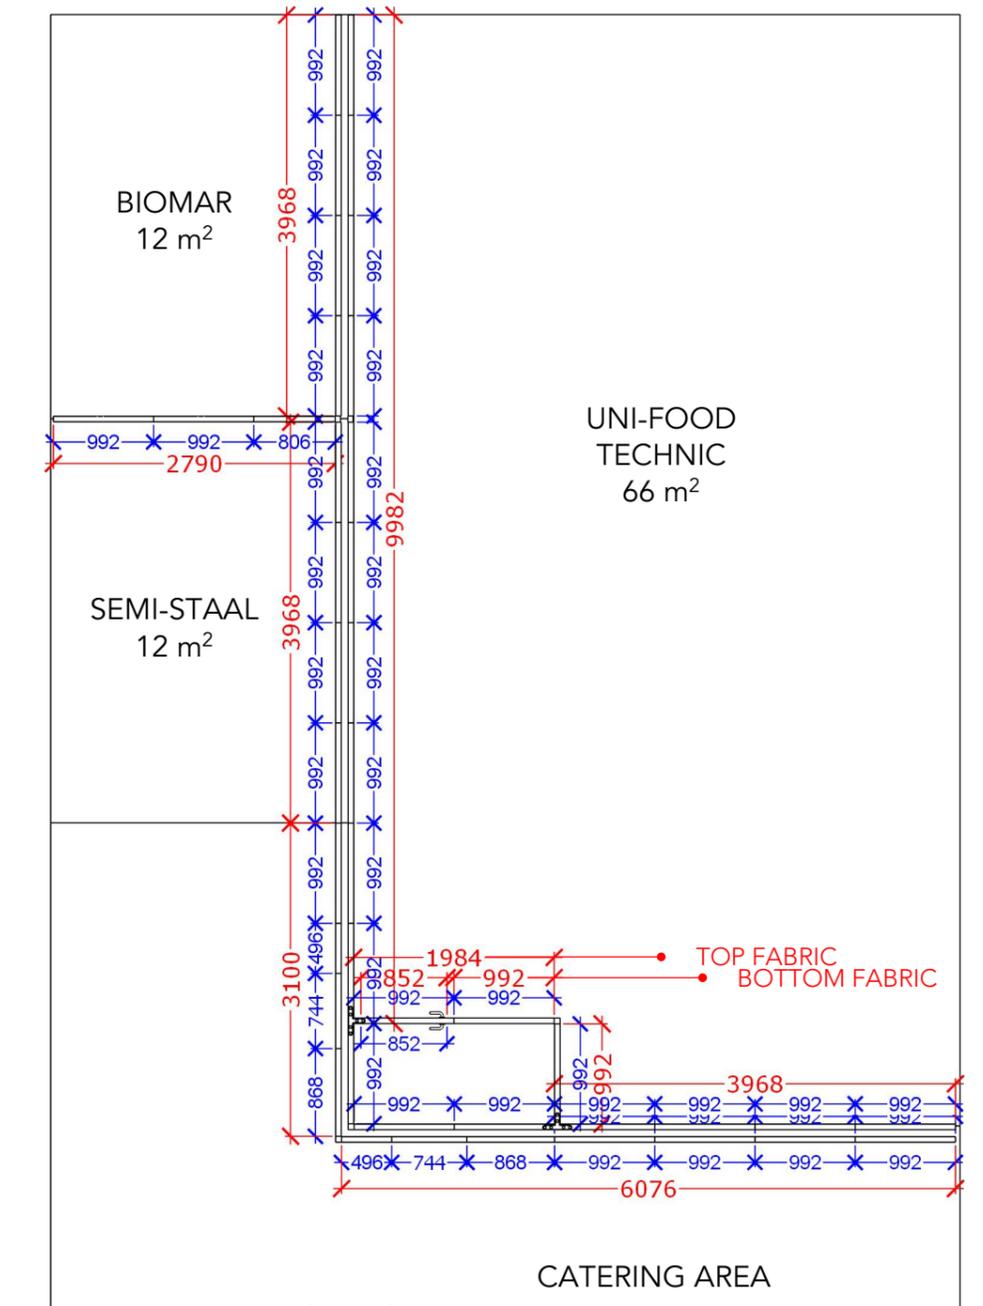


# Area - 3FF201

WALL HEIGHT: 2480mm

DOOR HEIGHT: 2398mm

- Full size Fabric
- Single Frame Fabric

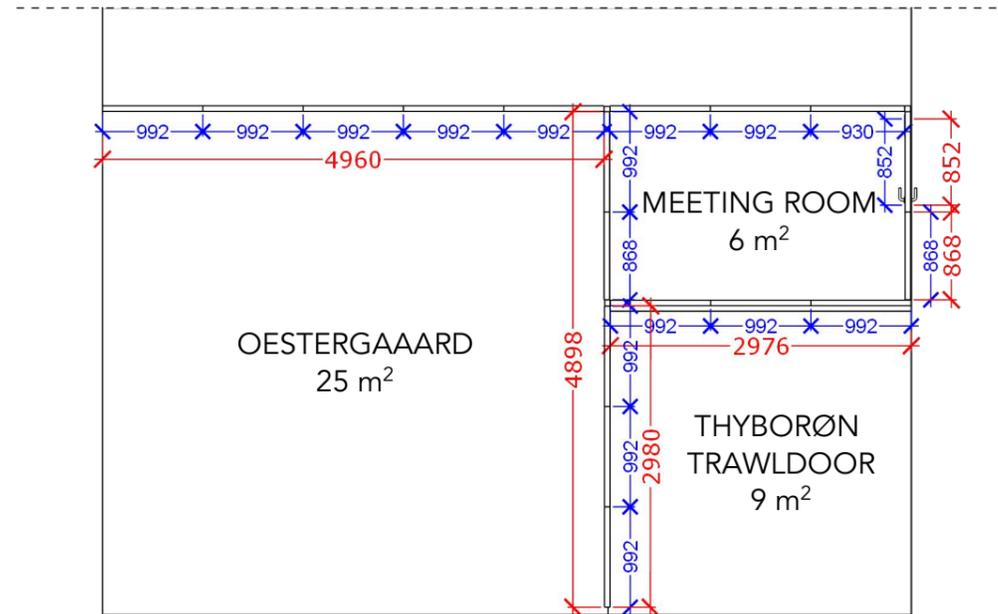




# Area - 3FF401

WALL HEIGHT: 3968mm

DOOR HEIGHT: 2398mm

- Full size Fabric
- Single Frame Fabric

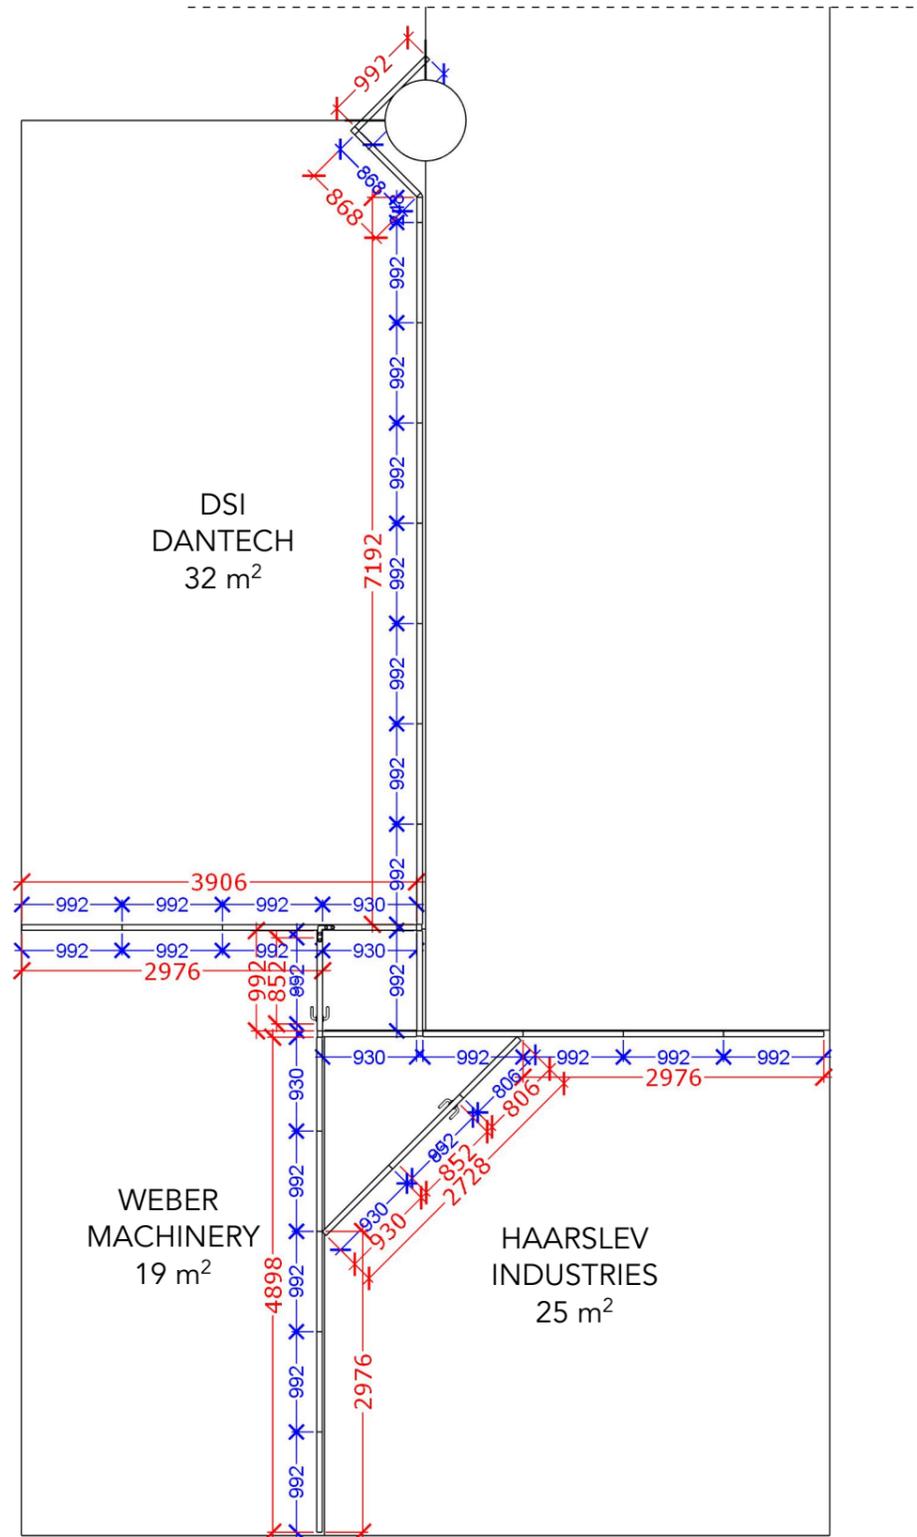

# Area - 3EE401



WALL HEIGHT: 2480mm

DOOR HEIGHT: 2398mm

- Full size Fabric
- Single Frame Fabric


**ATTENTION!**

WALL HEIGHT FOR  
BLUE WATER  
SHIPPING IS: 3968mm

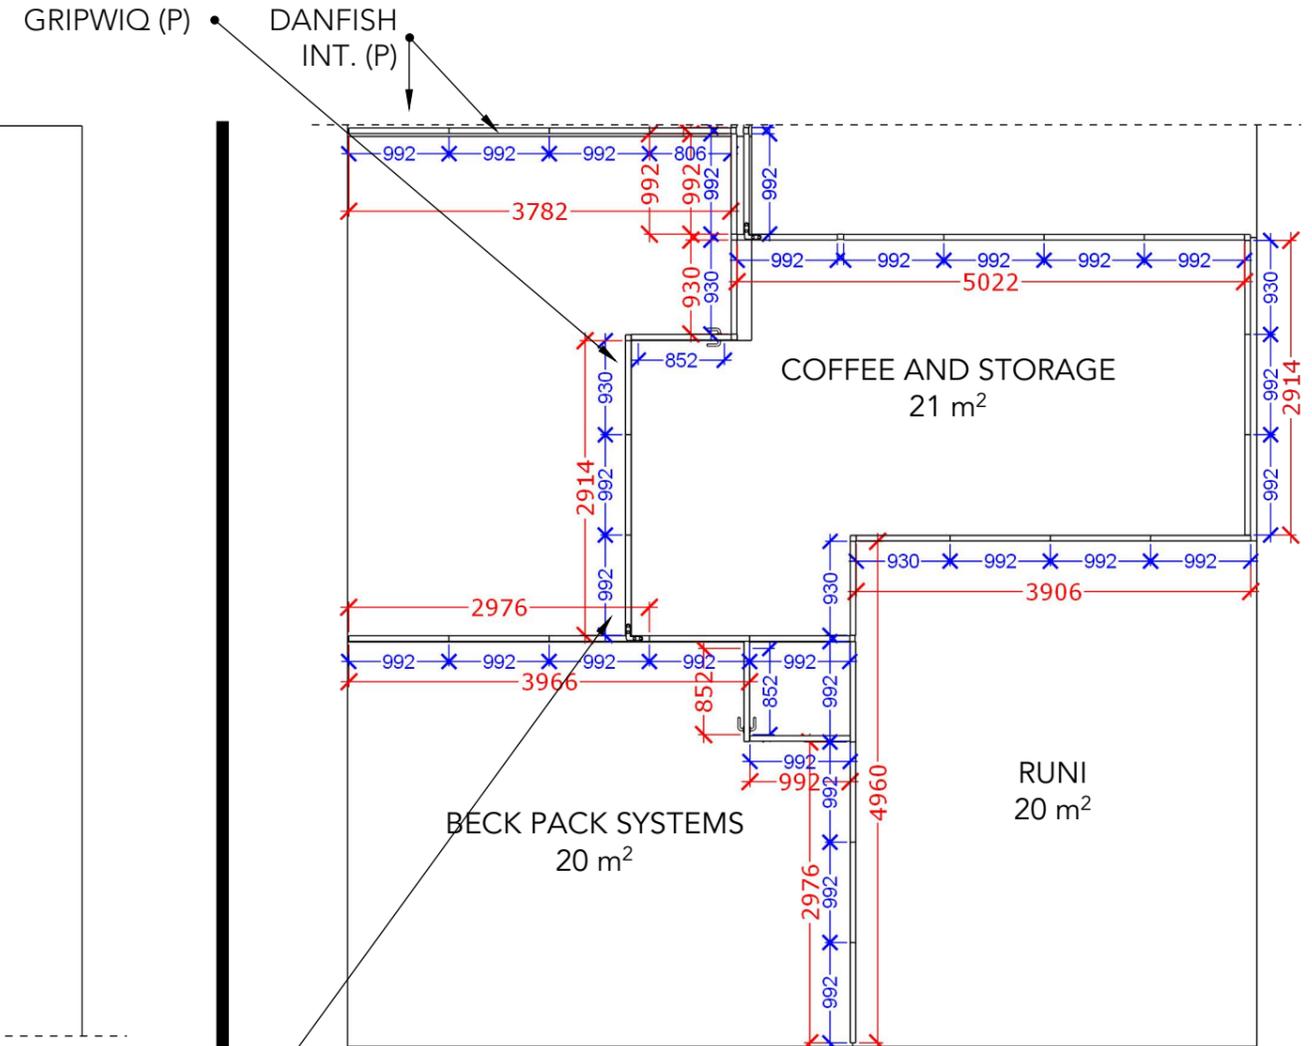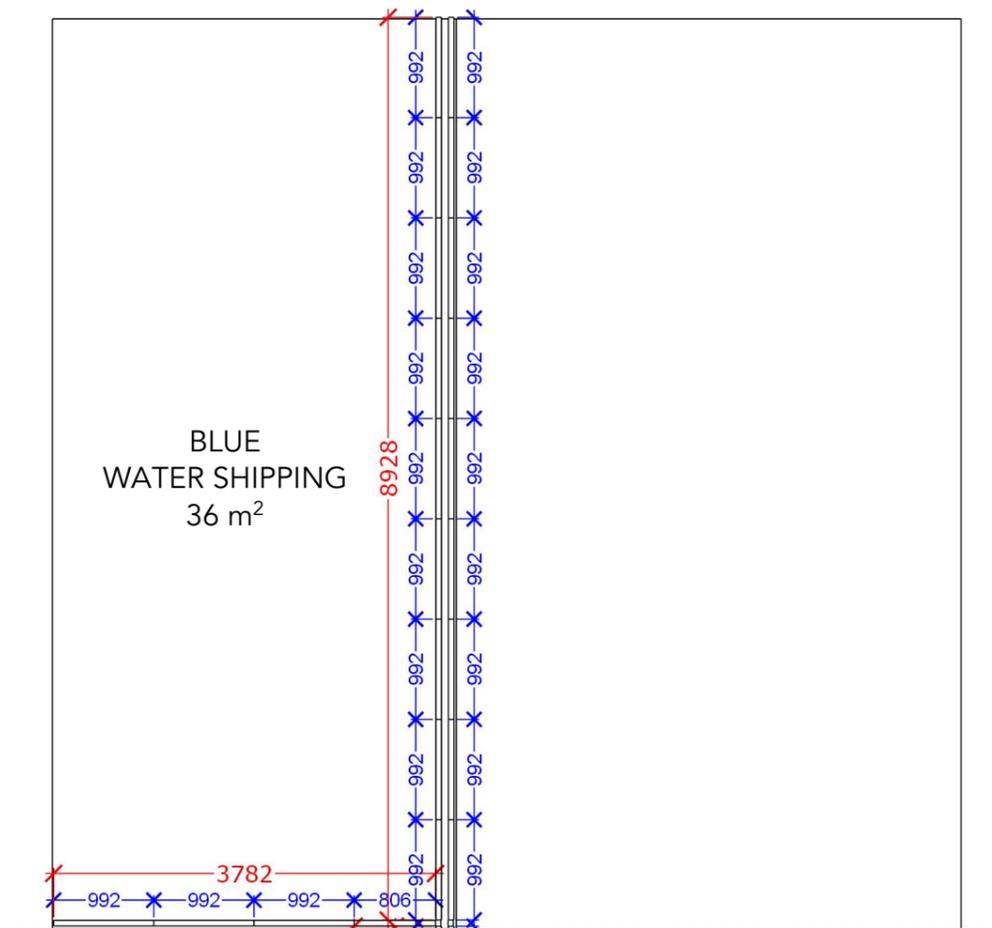


# Elevations

## Front

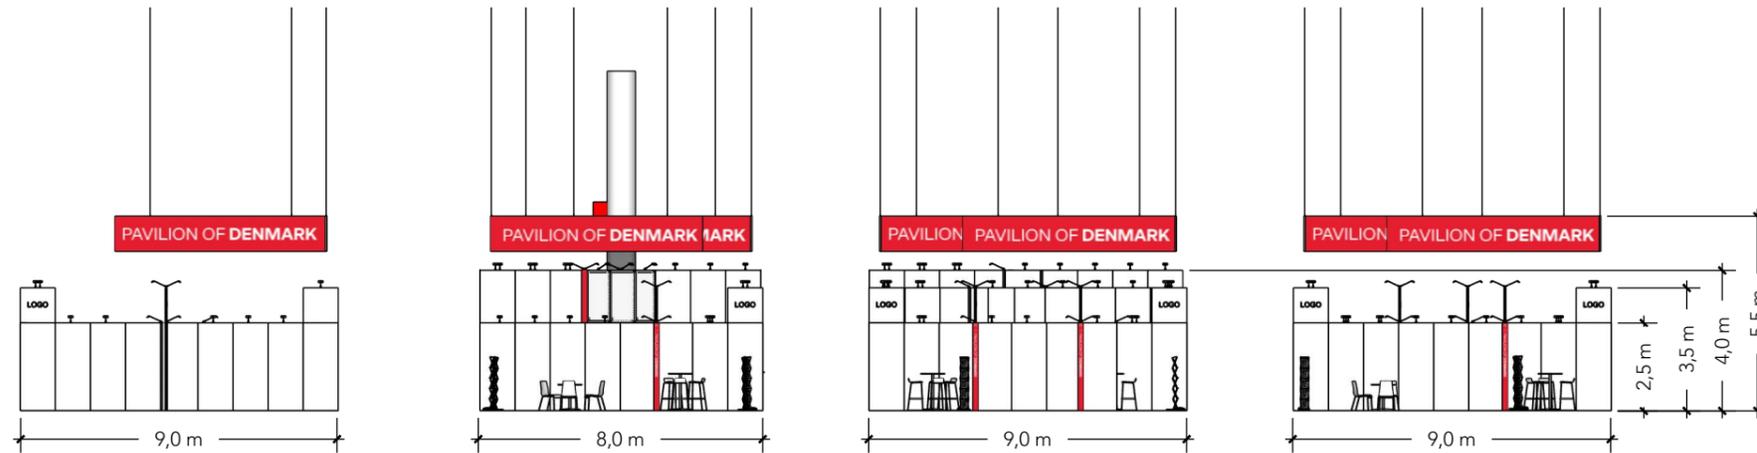

## Side

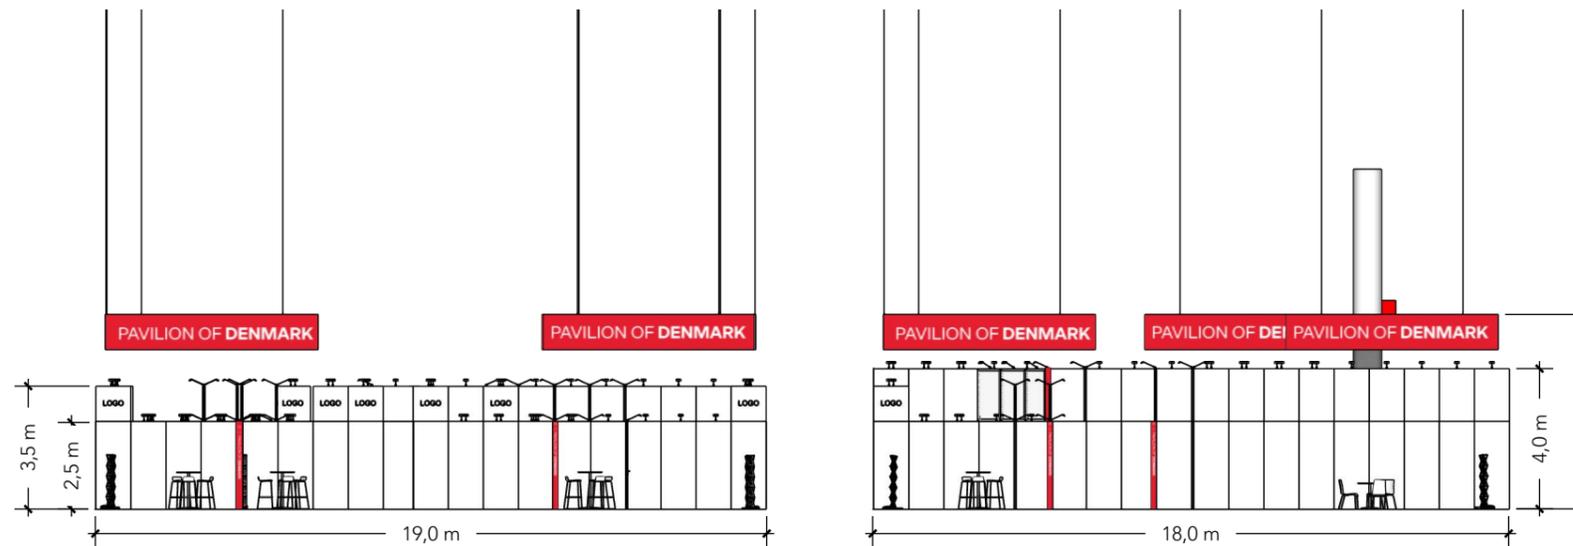

# Info

Client: Danish Export - Fish Tech  
Exhibition: Seafood Processing Global 2026

Project no.: DFI-SPG-26-04  
Designed By: SFT / SMH  
Hall: 3  
Booth: Multi.

Creation Date: 07.01.2026  
Revision Date: 20.02.2026  
Revision no.: 06

Comments:

The drawing is indicative and without responsibility. The drawing is NOT to scale. The stand-builder will have the final call in all decisions regarding stability and security. Some products are only shown to indicate locations, but not the actual product as this product may be changed.  
All design is subject to copyright by Compass Fairs A/S and Standesign A/S

