

IFAT 2026

# Danish Export Association



# Table of Contents

Cover	1
Table of Contents	2
3D View 1	3
3D View 2	4
3D View 3	5
3D View 4	6
3D View 5	7
Floor Plan	8
Graphics Dimensions	9
Elevations	10
Info	

# 3D View 1



# 3D View 2



# 3D View 3




# 3D View 4




# 3D View 5



# Floor Plan

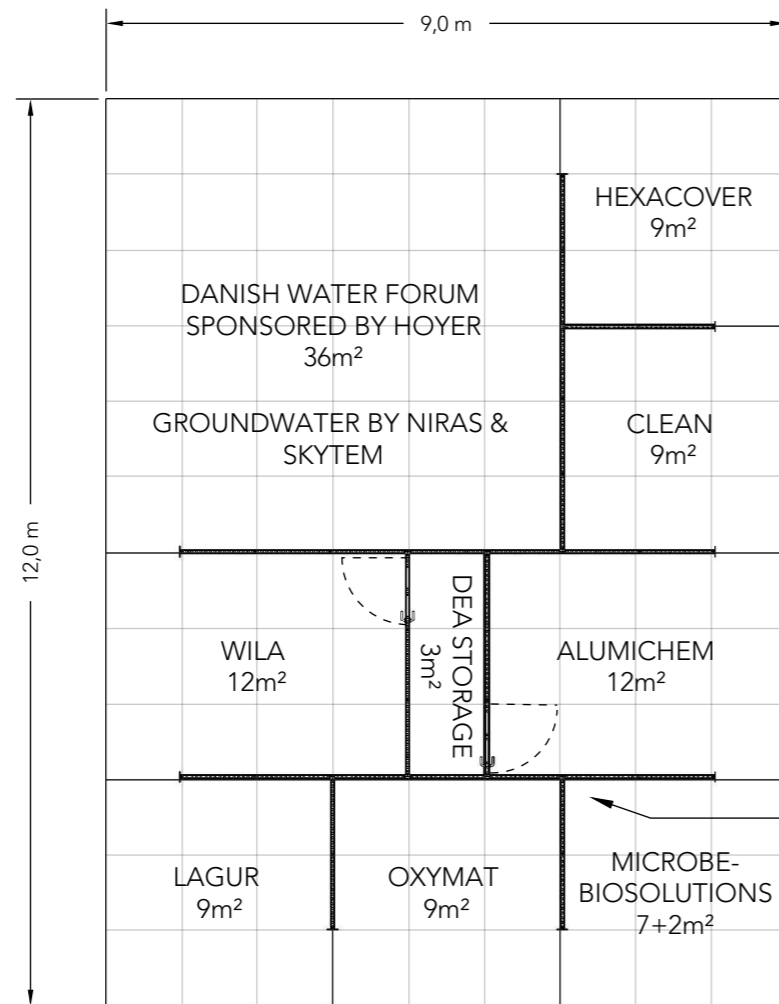

Hall: A3  
Booth: Multi.

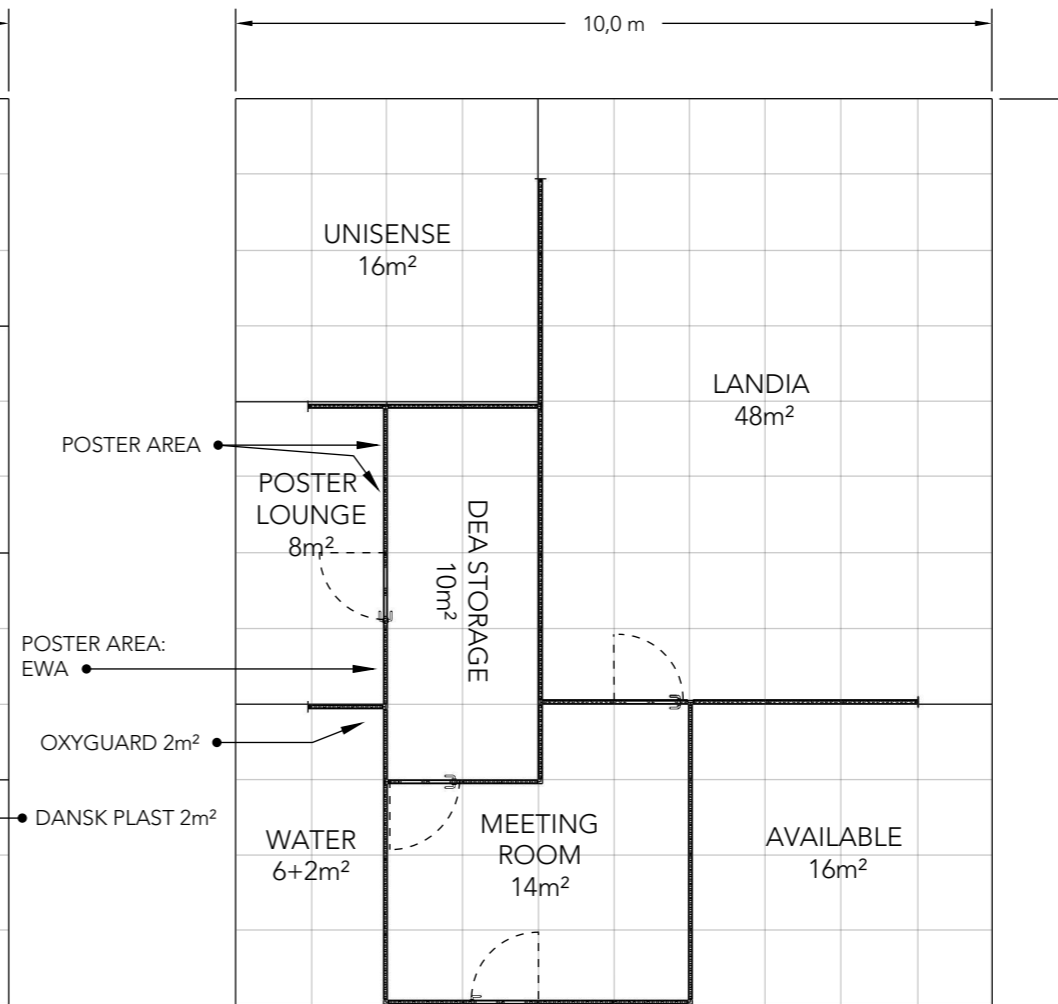


Hall: A3  
Booth: Multi.

# Graphics Dimensions

WALL HEIGHT: 2480mm



DOOR HEIGHT: 2398mm

- Full size Fabric
- Single Frame Fabric

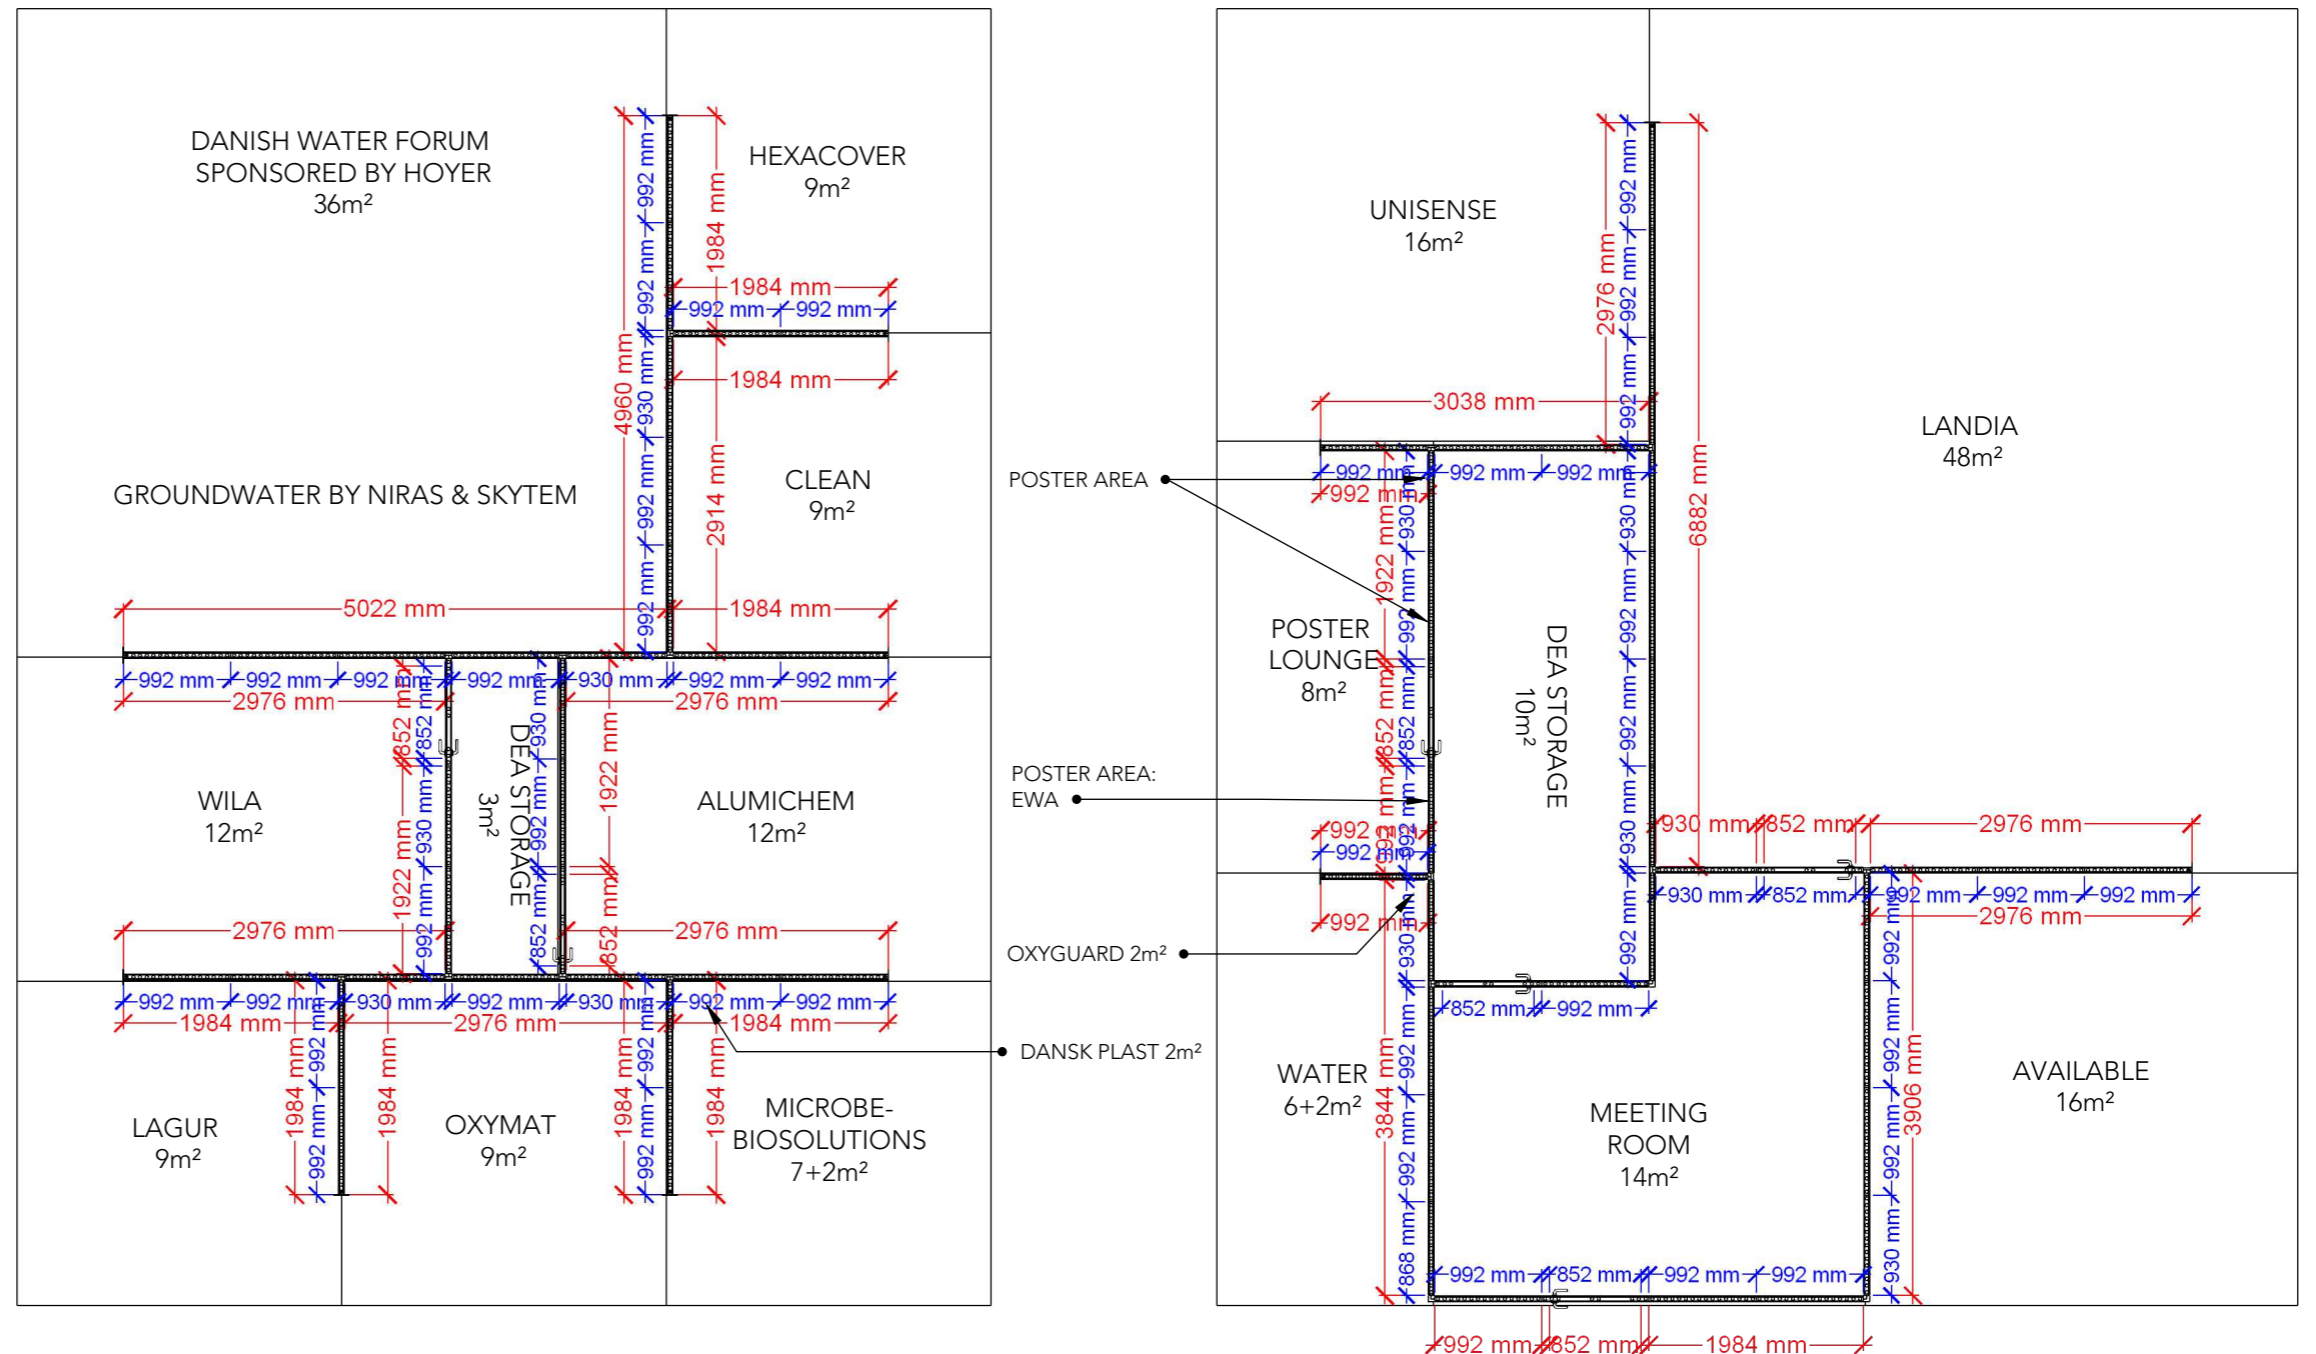


# Elevations

## Front

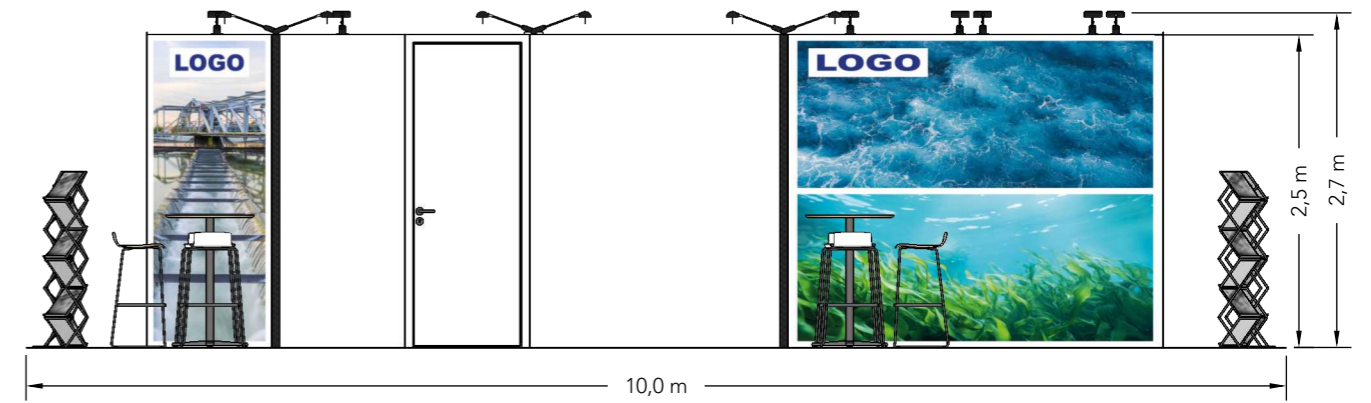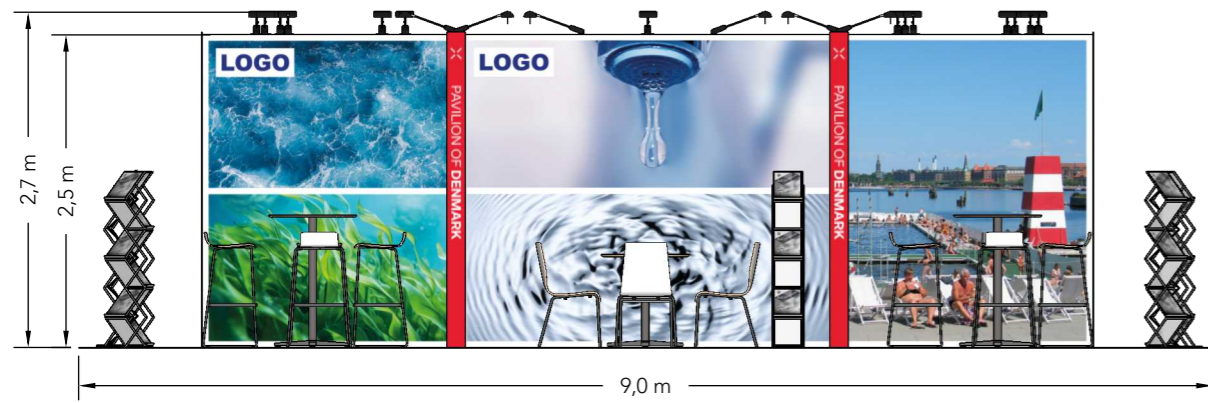

## Side

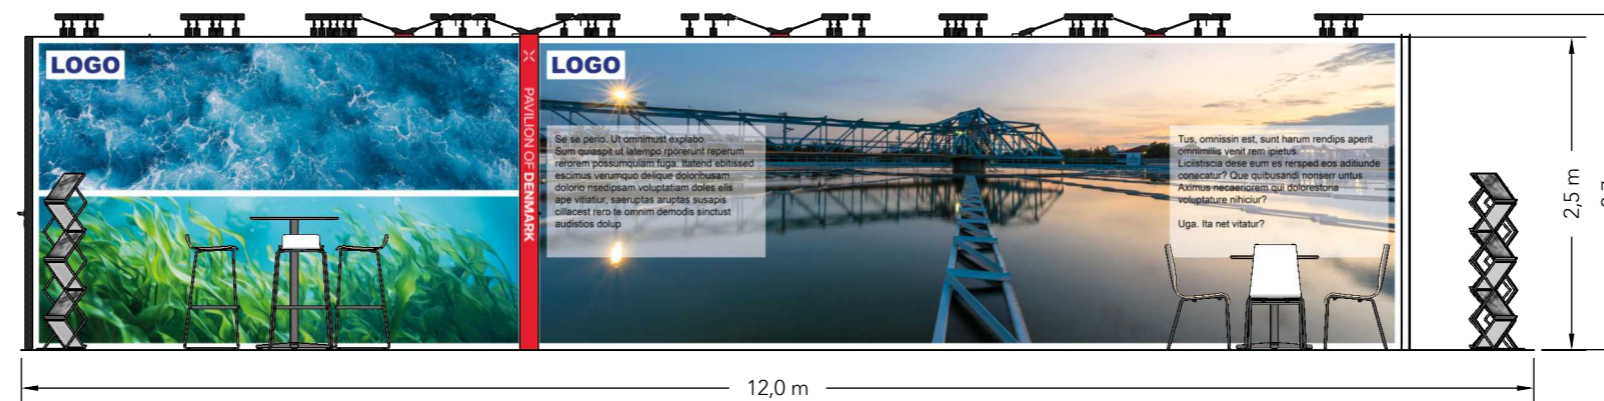

# Info

Client: Danish Export Association  
Exhibition: IFAT 2026

Project no.: (DEE-IFA-26-05)  
Designed By: SMH  
Hall: A3  
Booth: Multi.

Creation Date: 27.02.2026  
Revision Date: 06.03.2026  
Revision no.: 02

Comments:

The drawing is indicative and without responsibility. The drawing is NOT to scale. The stand-builder will have the final call in all decisions regarding stability and security. Some products are only shown to indicate locations, but not the actual product as this product may be changed.  
All design is subject to copyright by Compass Fairs A/S and Standesign A/S

